




Elevation A-A
1:50@A1

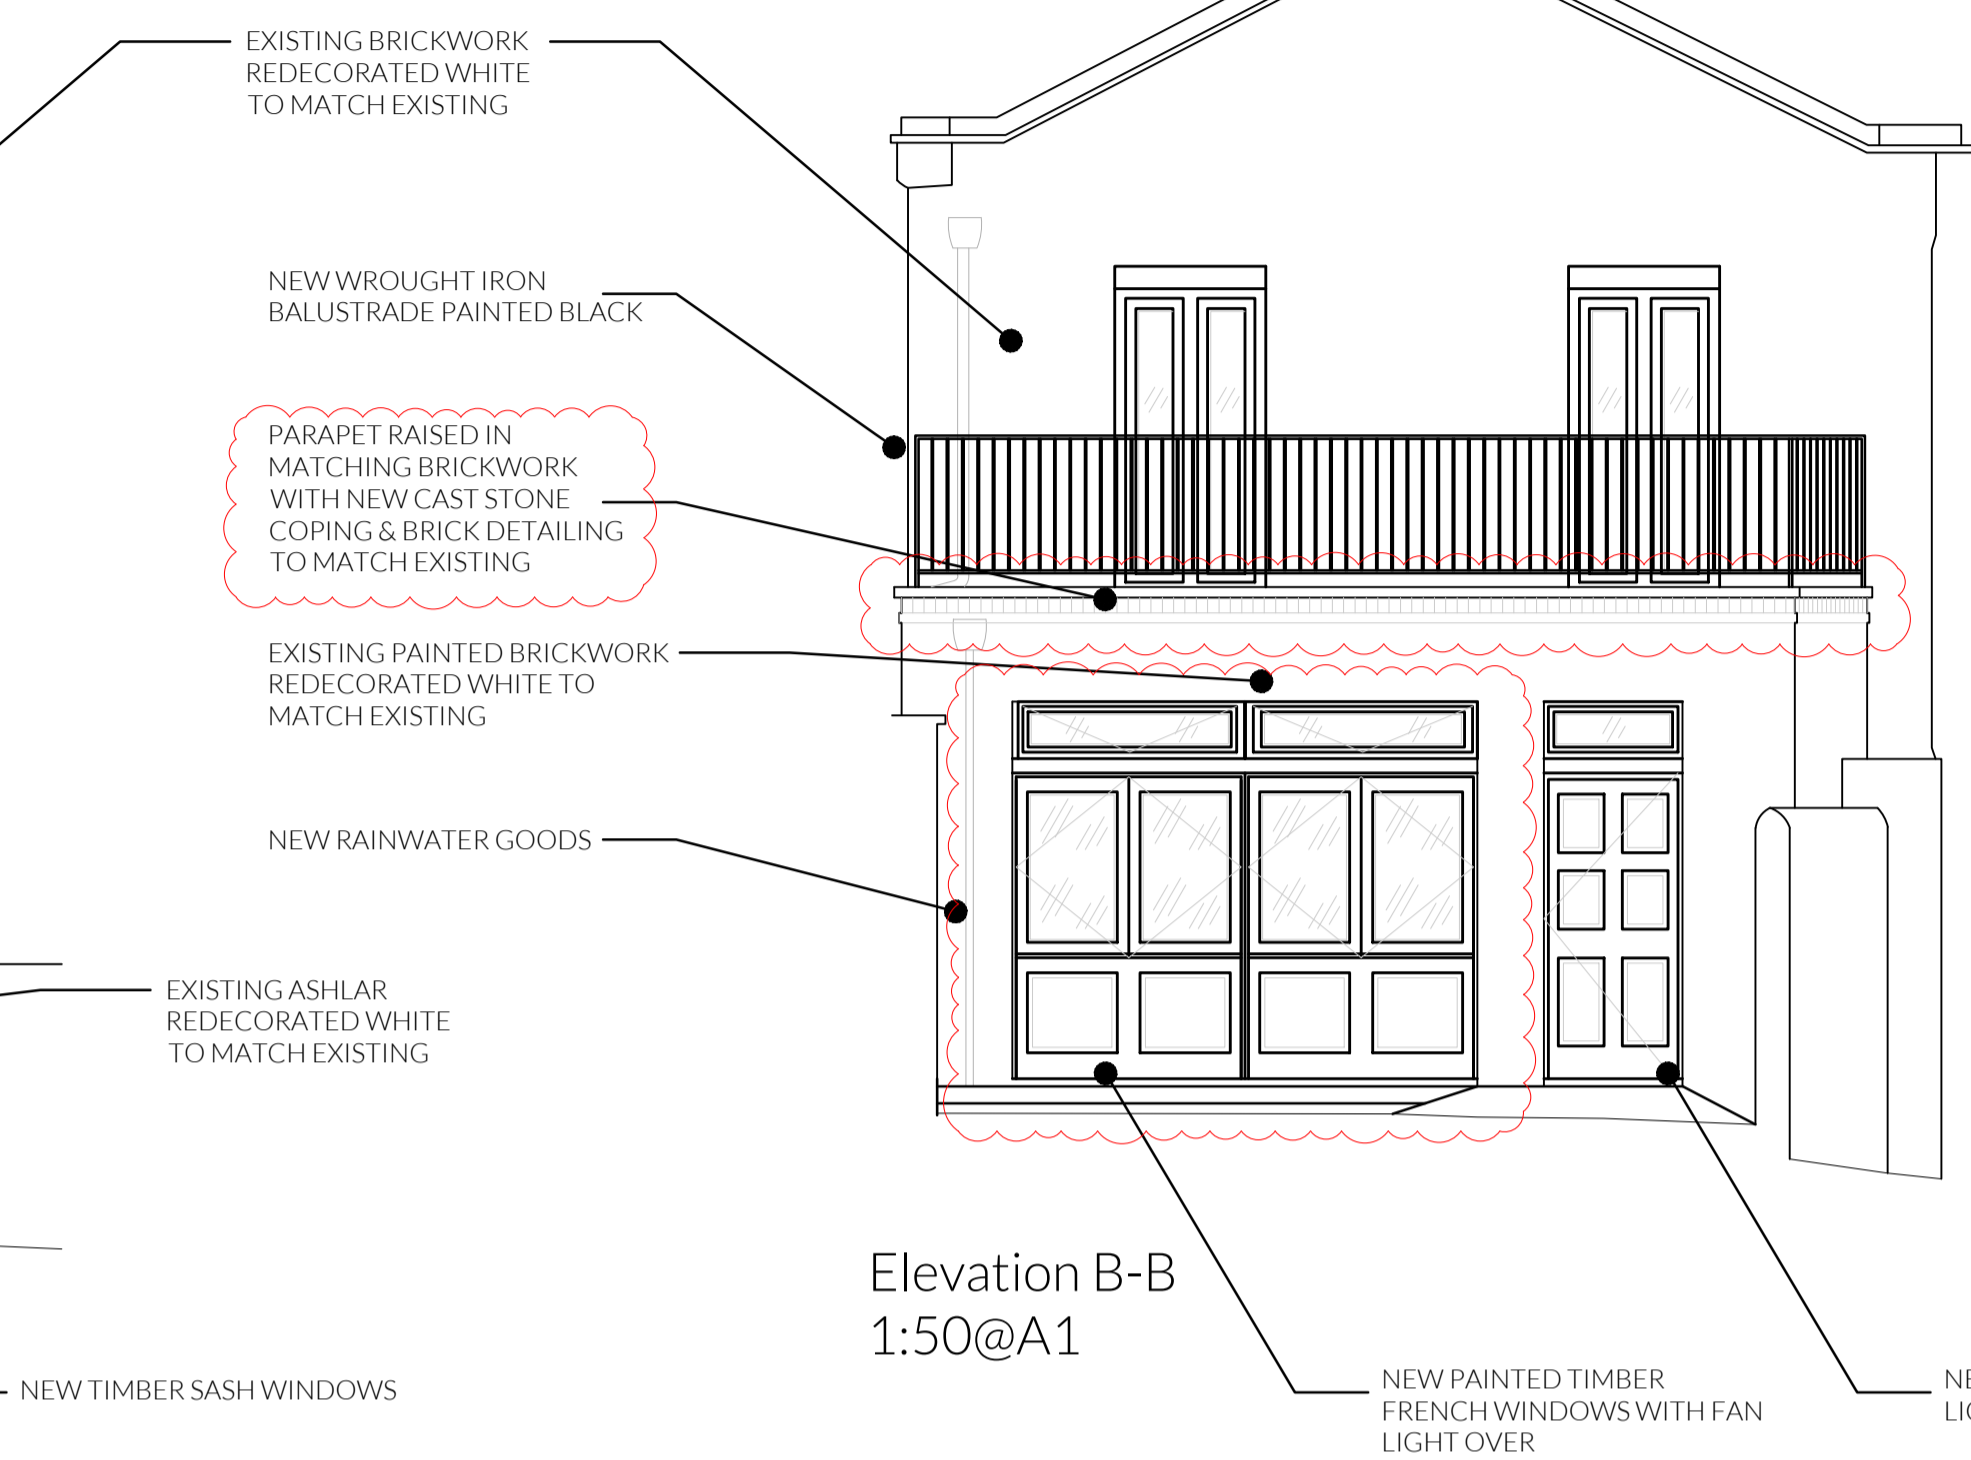


Elevation B-B
1:50@A1

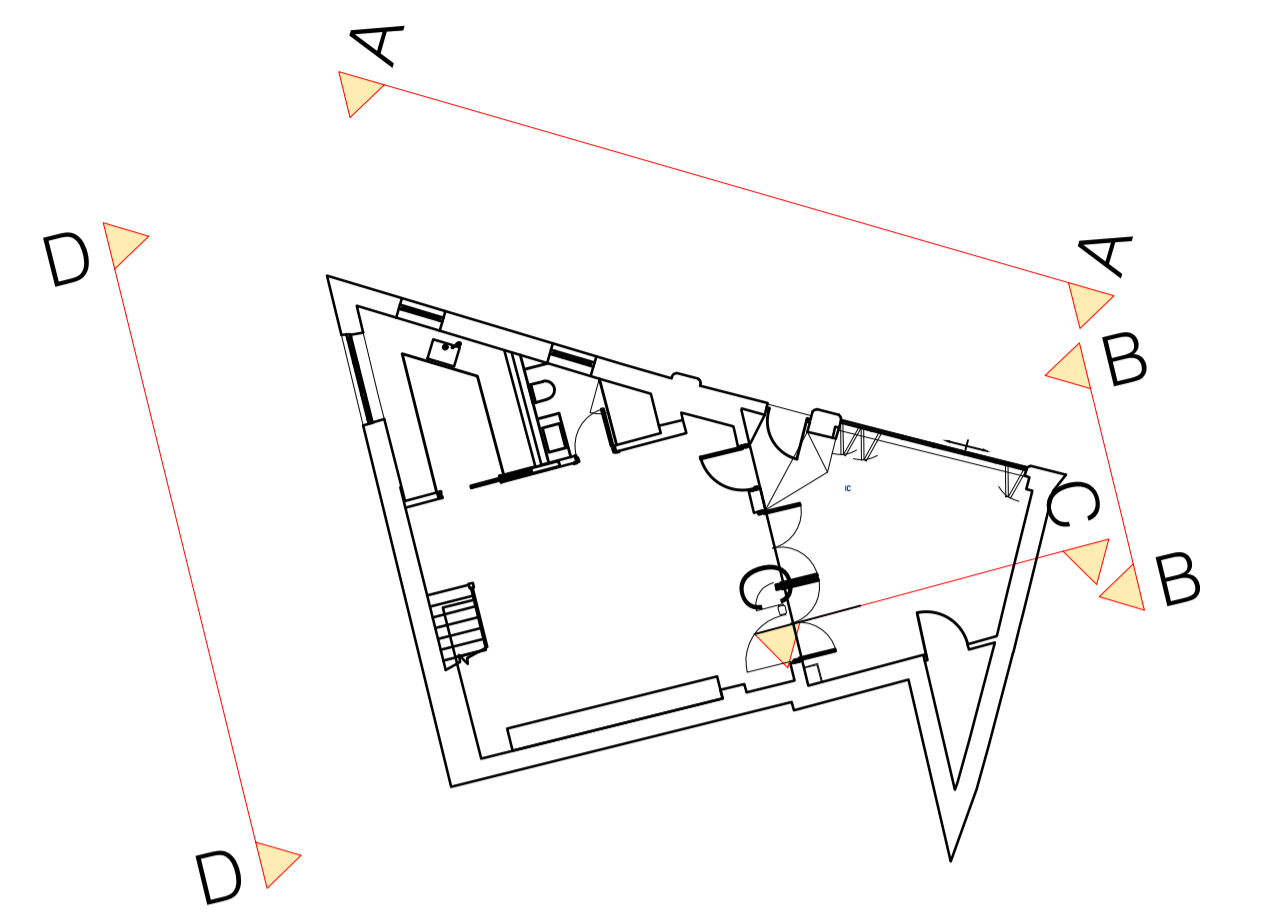



Key Plans

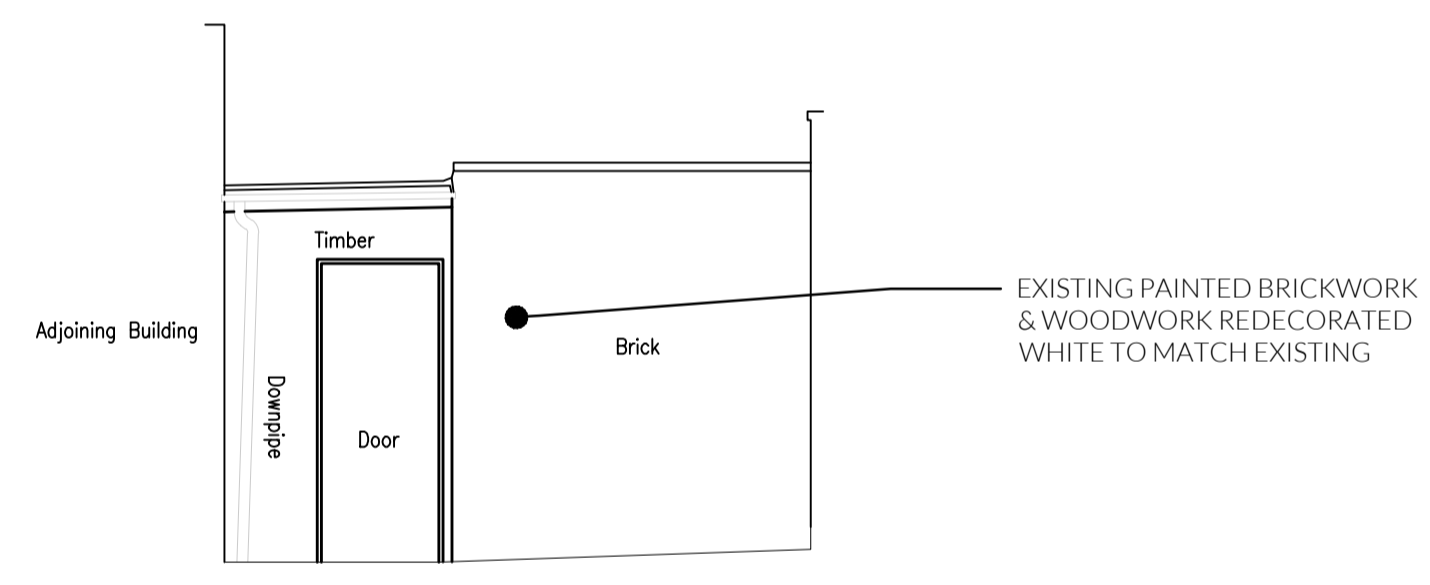

Elevation C-C
1:50@A1

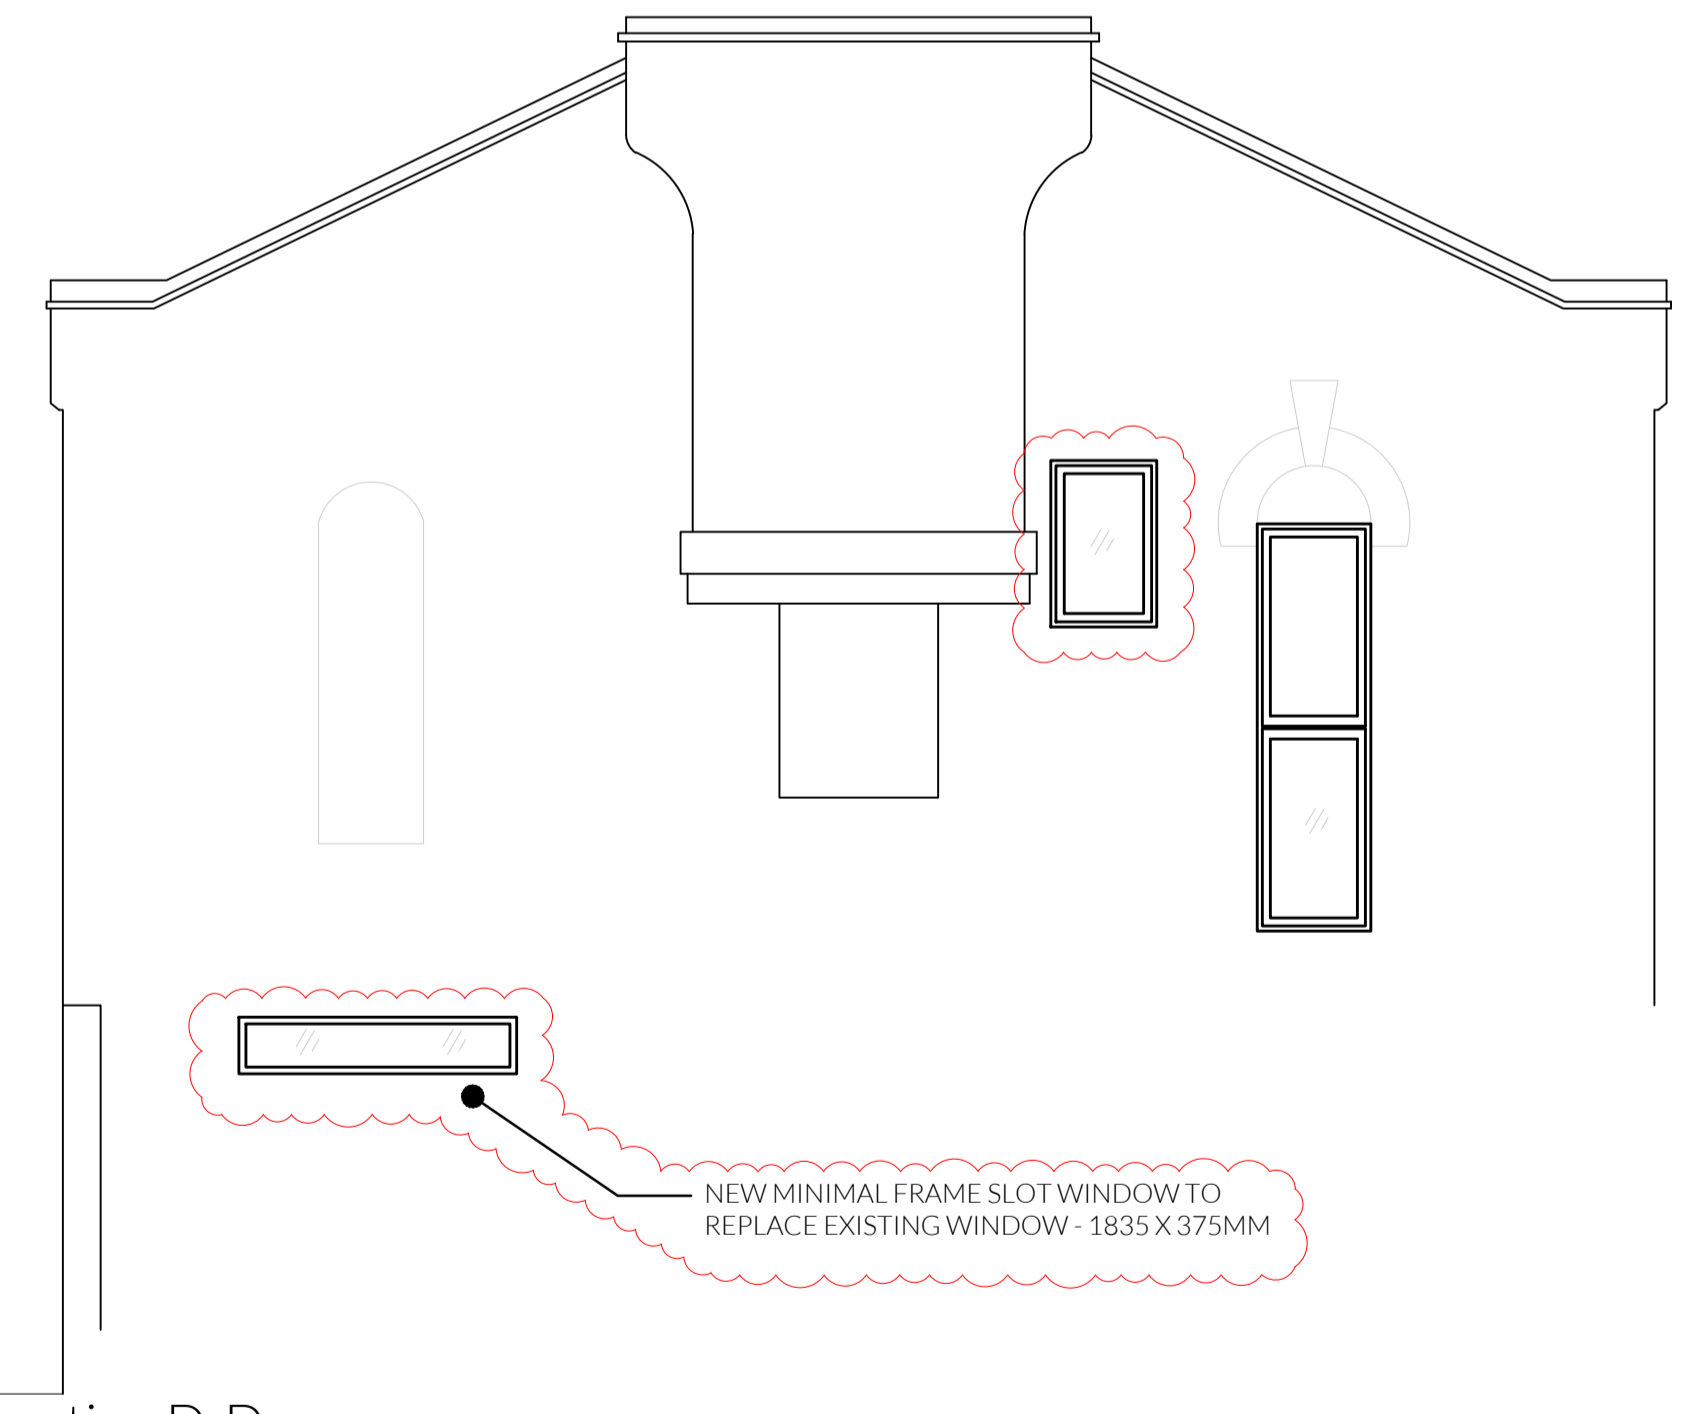

Elevation D-D
1:50@A1

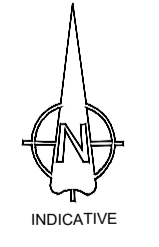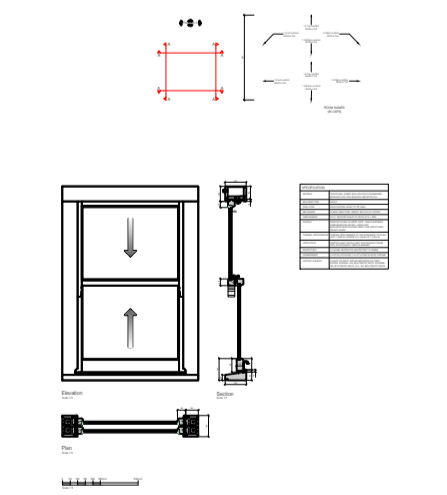

INDICATIVE

DISCLAIMER
© This drawing and all the information herein is copyright and remains the property of SKC Projects and any breach of this copyright may be prosecuted. Wherever figured dimensions are given they are to be accepted in preference to scaled sizes. The contractors are responsible for verifying all dimensions shown hereon before putting any affected work in hand.

REVISIONS

REV	DATE	DESCRIPTION
00	14.05.24	ISSUED FOR COMMENT
01	28.05.24	PLANNING ISSUE
02	02.08.24	UPDATED IN ACCORDANCE WITH PLANNERS REQUIREMENTS. BRICKWORK DETAILING ADDED. EXISTING WINDOW TO ELEVATION D-D INDICATED. SLOT WINDOW TO ELEVATION D-D RESIZED & REPOSITIONED. GLAZING CONFIGURATION AMENDED TO GROUND FLOOR FRENCH WINDOWS.

client
SKC Projects
project
11A Lyndhurst Road
title
Proposed Elevations

scale
As Noted
drawn by
reb

date
May '24
drawing no
037-201 rev 02