




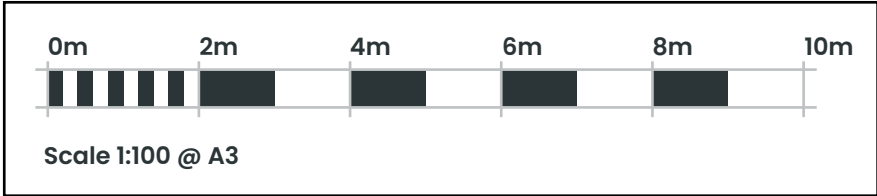


NORTH ELEVATION – Scale 1:100 @ A3






WEST ELEVATION – Scale 1:100 @ A3

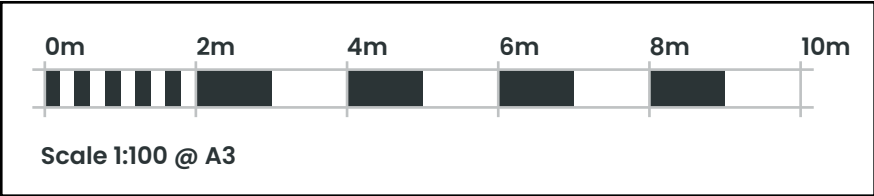






NORTH ELEVATION – Scale 1:100 @ A3

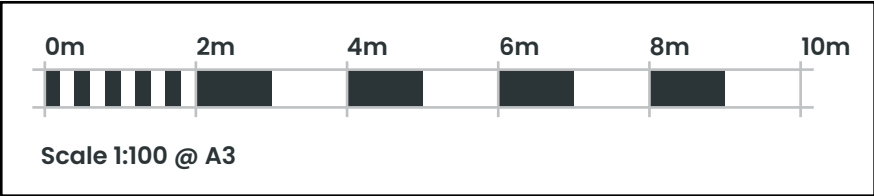



WEST ELEVATION – Scale 1:100 @ A3

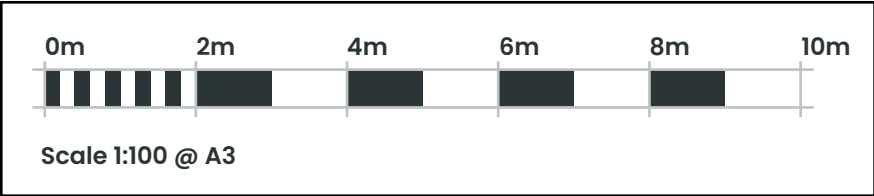

PLANNING DRAWING – PROPOSED SIGNAGE

ITEM 01 (Qty 01) PICTORIAL

Double sided pictorial sign.

Featuring:

- Retain the existing gibbet.
- New style header with clip ‘date’ to bottom of panel.
- 2 mm Aluminium panel finished Dulux 70BG 07/086.
- 32 mm Bullnose trim finished Copper.
- Full colour digital print.
- 2No. Slimline LED trough lights.
- Warm white illumination.

Scale 1:20



5200 mm Ground Clearance
Max 250 Candelas per square meter (cd/m2)


ITEM 02A & 02B (Qty 02) SIGNWRITING

Signwriting to the fascia area.

Featuring:

- Hand painted text in F&B James White.

Scale 1:20

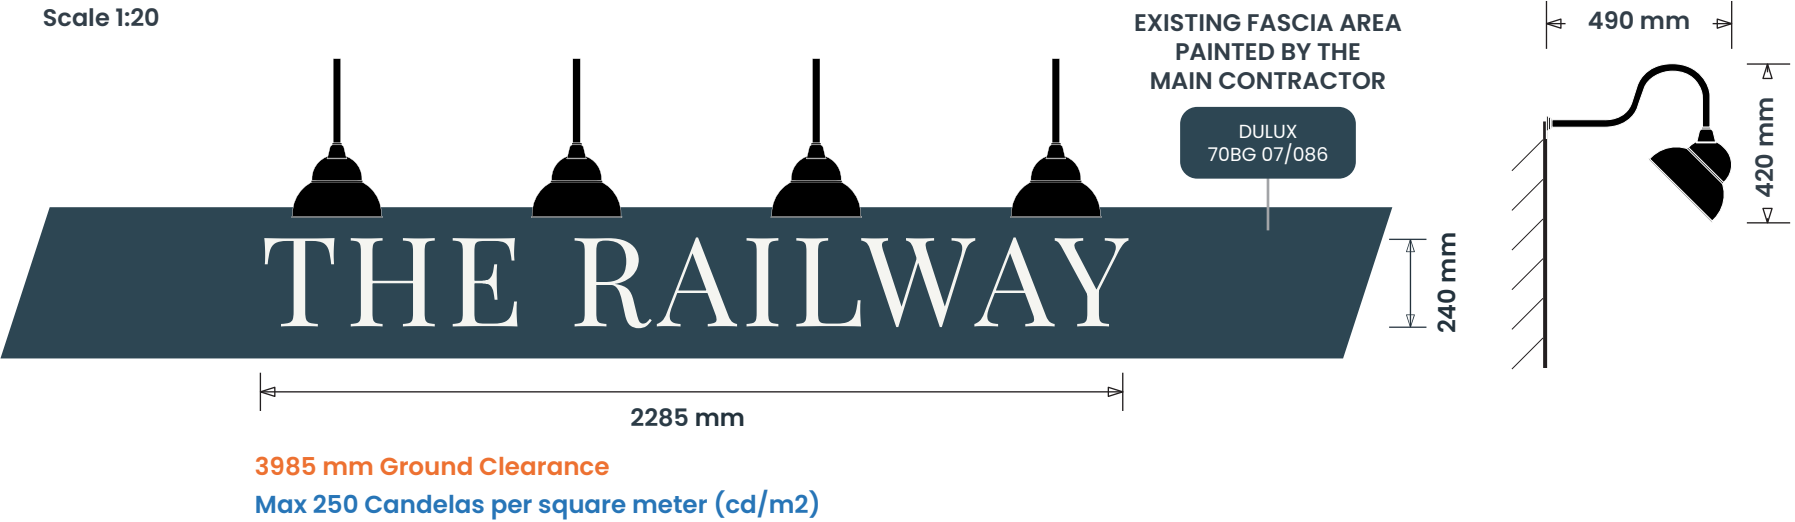


ITEM 03 (Qty 01) SIGNWRITING

Signwriting to the fascia area.

Featuring:

- Hand painted text in F&B James White.

Scale 1:20

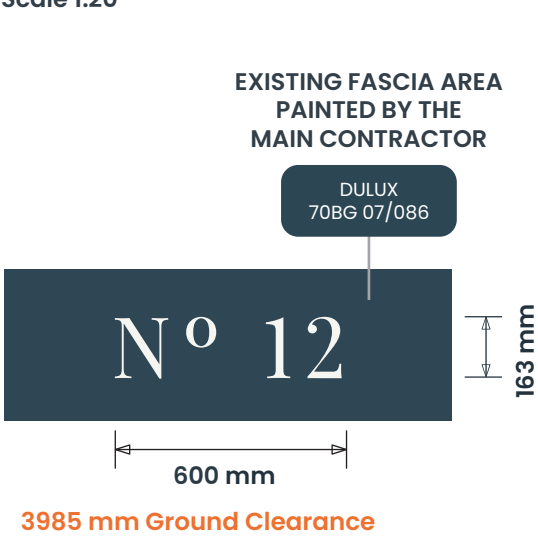

ITEM 04 (Qty 01) PLAQUE

Antique Plaque.

Featuring:

- Cast bronze plaque.
- Black timber pattress.

Scale 1:10



SIGN COLOUR

DULUX
70BG 07/086

Farrow & Ball
James White

Farrow & Ball
Off Black


BUILDING COLOUR

DULUX
70BG 07/086

BRAND TYPEFACES

Primary :
Playfair Display Regular

Secondary :
Playfair Display Regular

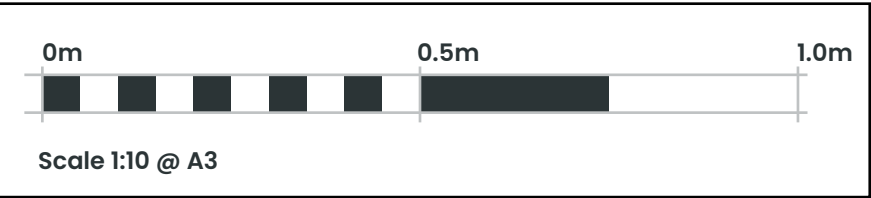

PLANNING DRAWING – PROPOSED SIGNAGE


ITEM 05 (Qty 01) MENU

A3 Black menu case.

Featuring:

- Visual area inlined by 10 mm.
- 50 mm frame.

Scale 1:10

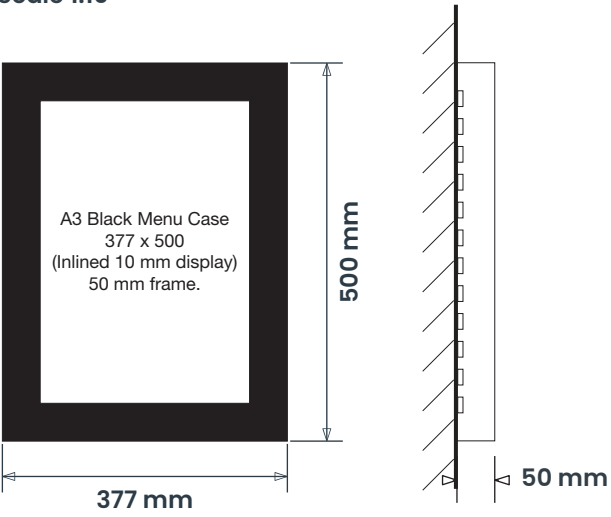

1250 mm Ground Clearance
Max 250 Candelas per square meter (cd/m2)

ITEM 06 (Qty 01) AMENITY

Single sided timber amenity sign.

Featuring:

- Timber plywood panel finished Dulux 70BG 07/086.
- Softwood trim finished Dulux 70BG 07/086.
- Hand painted display finished F&B James White.
- 25 x 25 mm Aluminium angle finished Dulux 70BG 07/086.

Scale 1:10



765 mm Ground Clearance

ITEM 07 (Qty 08) WALL LIGHTS

'Upton' Black wall lights.

Featuring:

- Warm white illumination.



www.lightique.com

PROJECTION: 120 mm
HEIGHT: 375 mm
WIDTH: 230 mm

2140 mm Ground Clearance
Max 250 Candelas per square meter (cd/m2)

SIGN COLOUR

DULUX
70BG 07/086

Farrow & Ball
James White

Farrow & Ball
Off Black


BUILDING COLOUR

DULUX
70BG 07/086

BRAND TYPEFACES

Primary :
Playfair Display Regular

Secondary :
Playfair Display Regular

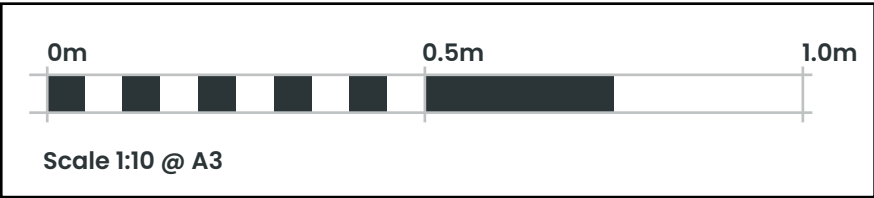

PLANNING DRAWING – PROPOSED SIGNAGE


ITEM 08 (Qty 07) **FLOODS**

50W LED Slimline floodlight.

Featuring:

- Warm white illumination.

Scale 1:10

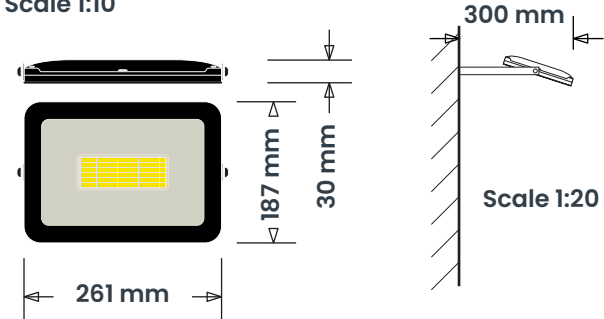

4625 mm Ground Clearance

Max 250 Candelas per square meter (cd/m2)


ITEM 10 (Qty 01) **SIGNWRITING**

Signwriting to the LHS doorway transom.

Featuring:

- Hand painted text in F&B James White.

Scale 1:20

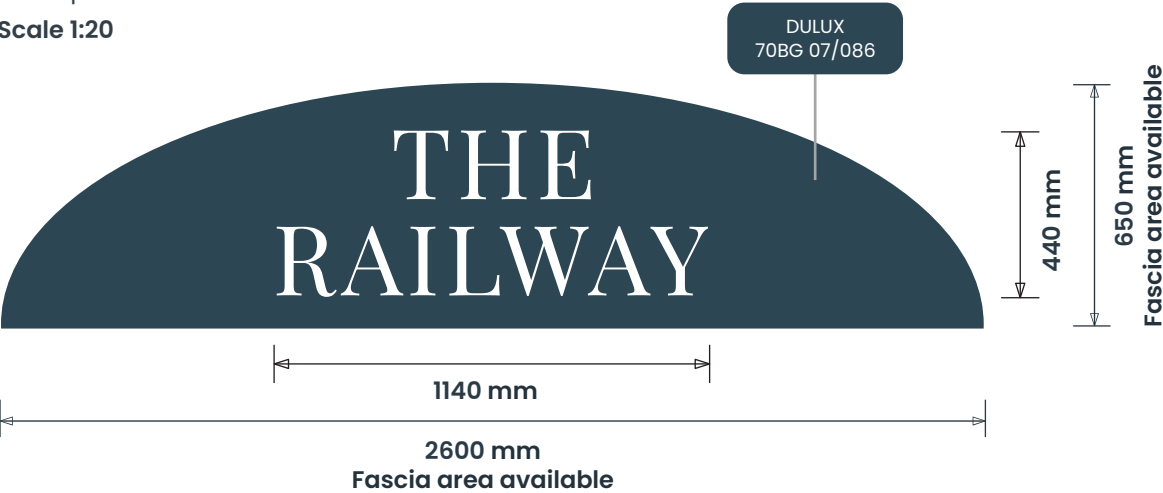

3300 mm Ground Clearance

ITEM 11 (Qty 5) **LANTERN**


Warwick A lantern in black

Featuring:

- Warm/Cool white illumination

- Complete with cradle bracket

Scale 1:20

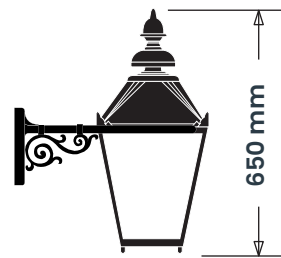

2840 mm Ground Clearance

Max 250 Candelas per square meter (cd/m2)

LOCATED ALL AS EXISTING LANTERNS

SIGN COLOUR

DULUX
70BG 07/086

Farrow & Ball
James White

Farrow & Ball
Off Black

BUILDING COLOUR

DULUX
70BG 07/086

BRAND TYPEFACES

Primary :
Playfair Display Regular

Secondary :
Playfair Display Regular

