


Elev SW
2503_EL020

Elev NE
2503_EL010

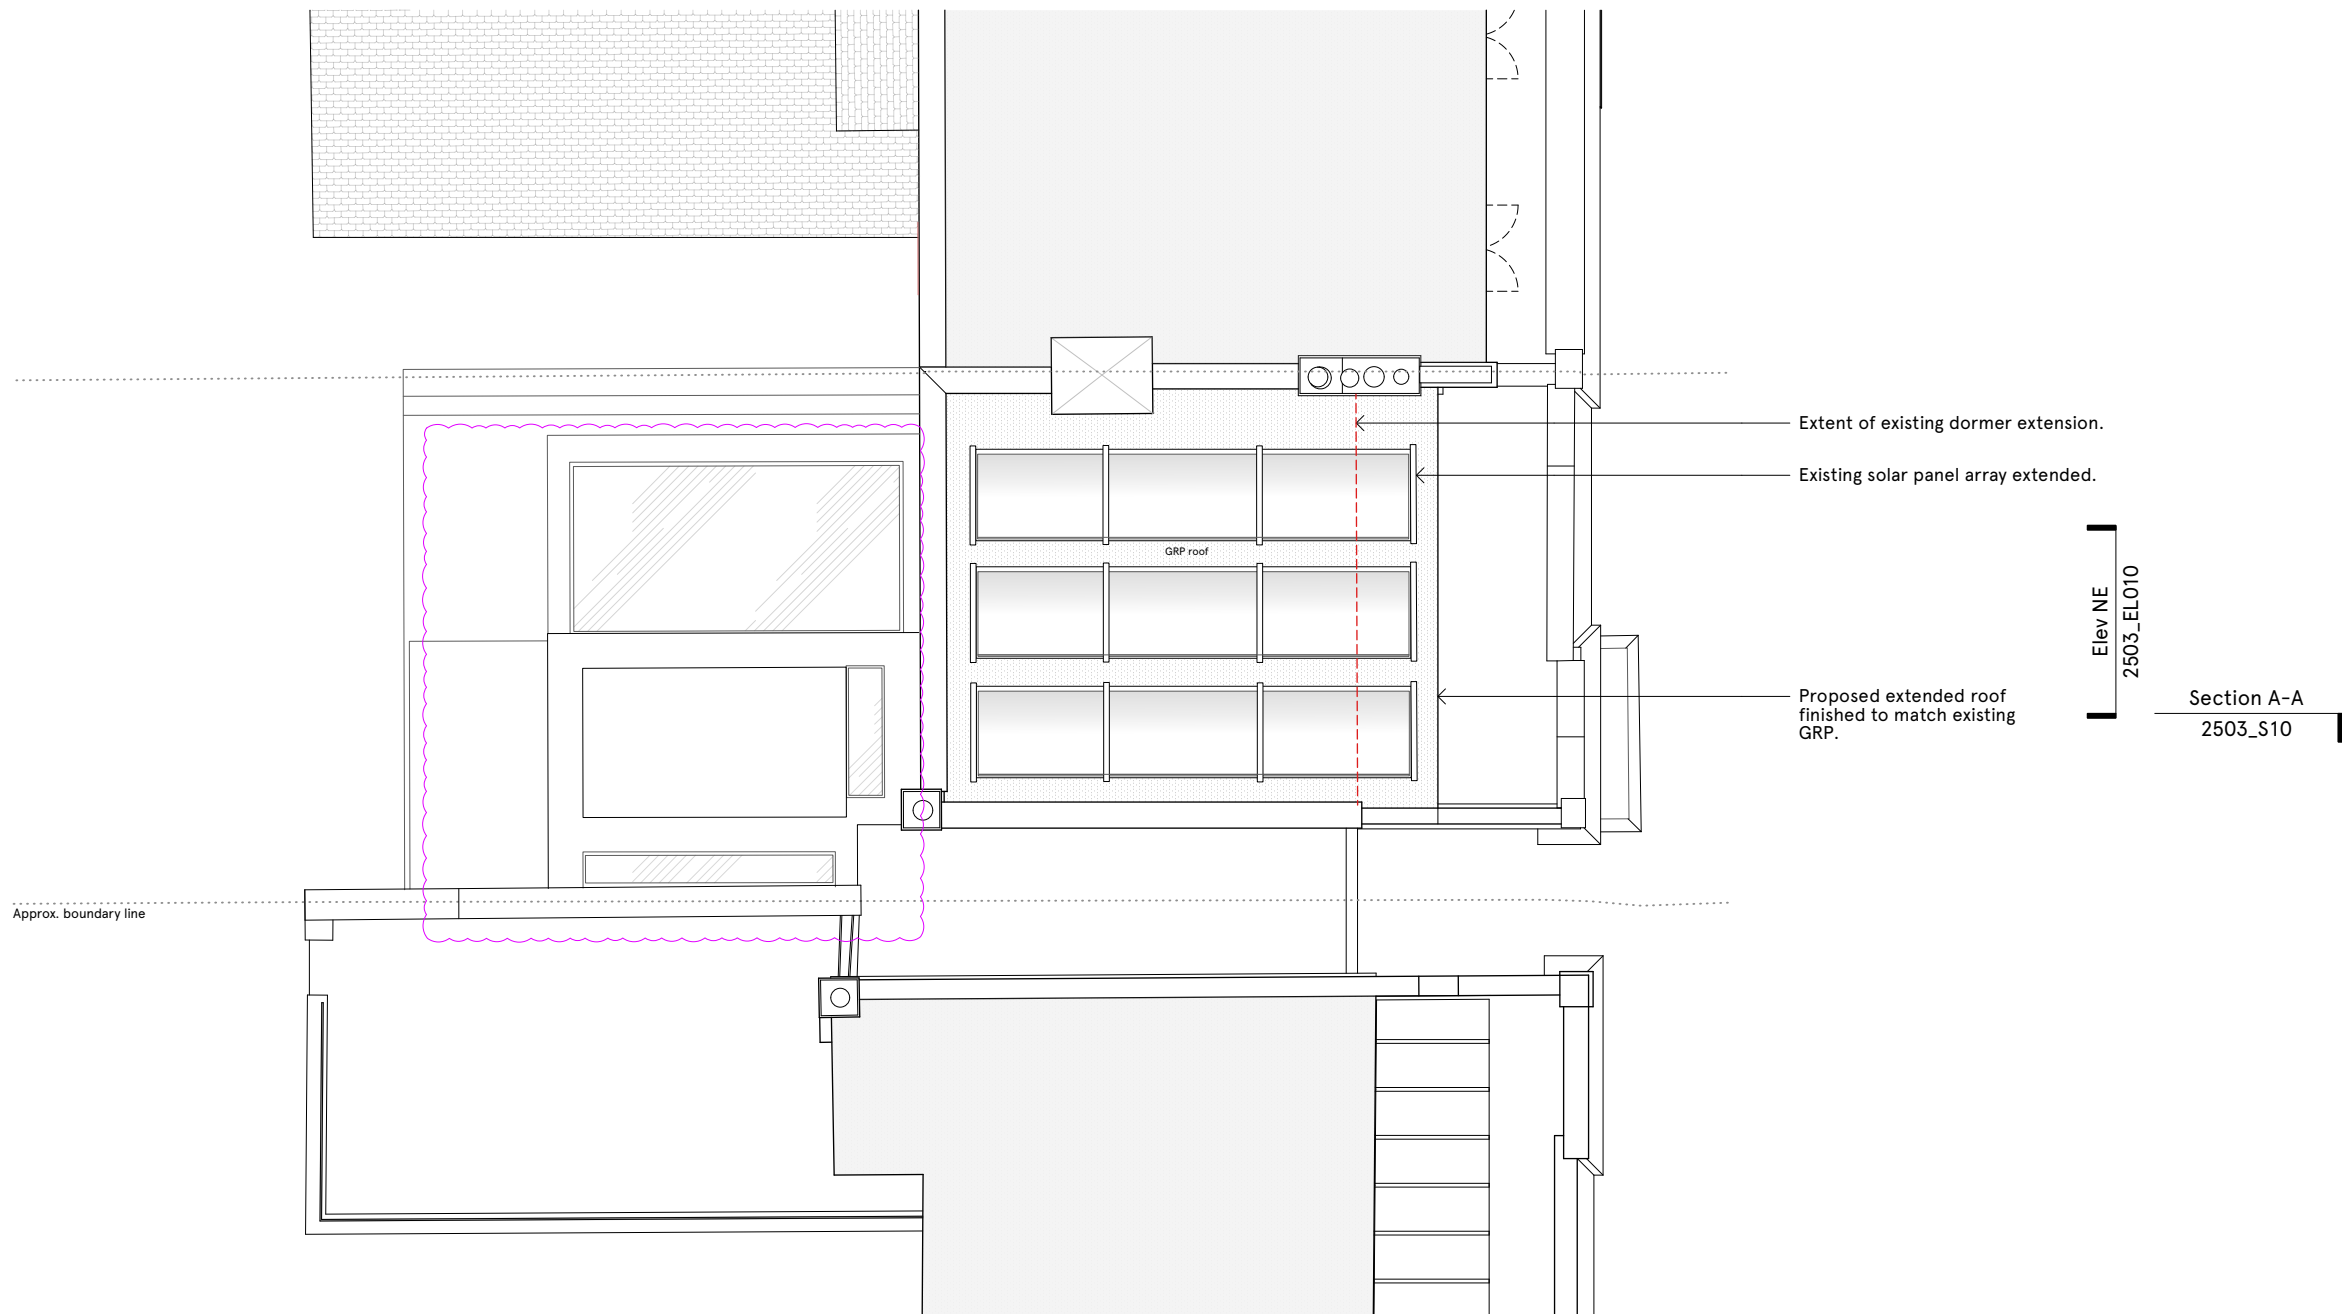

0 1 2 3 4 5 M

ISSUE	DATE	REVISION
PL03	05/08/2024	Reduced projection to 1st floor extension. Finishes amended.
PL02	21/06/2024	Reduced extent of raised party wall. ASHP removed.
PL01	31/01/2024	Issued for Planning.

PROJECT	27 Willes Road, London, NW5 3DT		PROJECT #	2305
CLIENT	Handler & Salerno		DATE #	18/10/2023
			SCALE @ A3	1:100
DWG	Proposed plan- Roof		DRAWN	BK
			CHKD	PB
			REVISION	PL03

PLANNING