
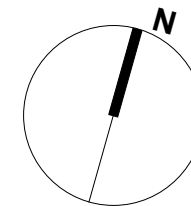



SECTION A-A
EXISTING

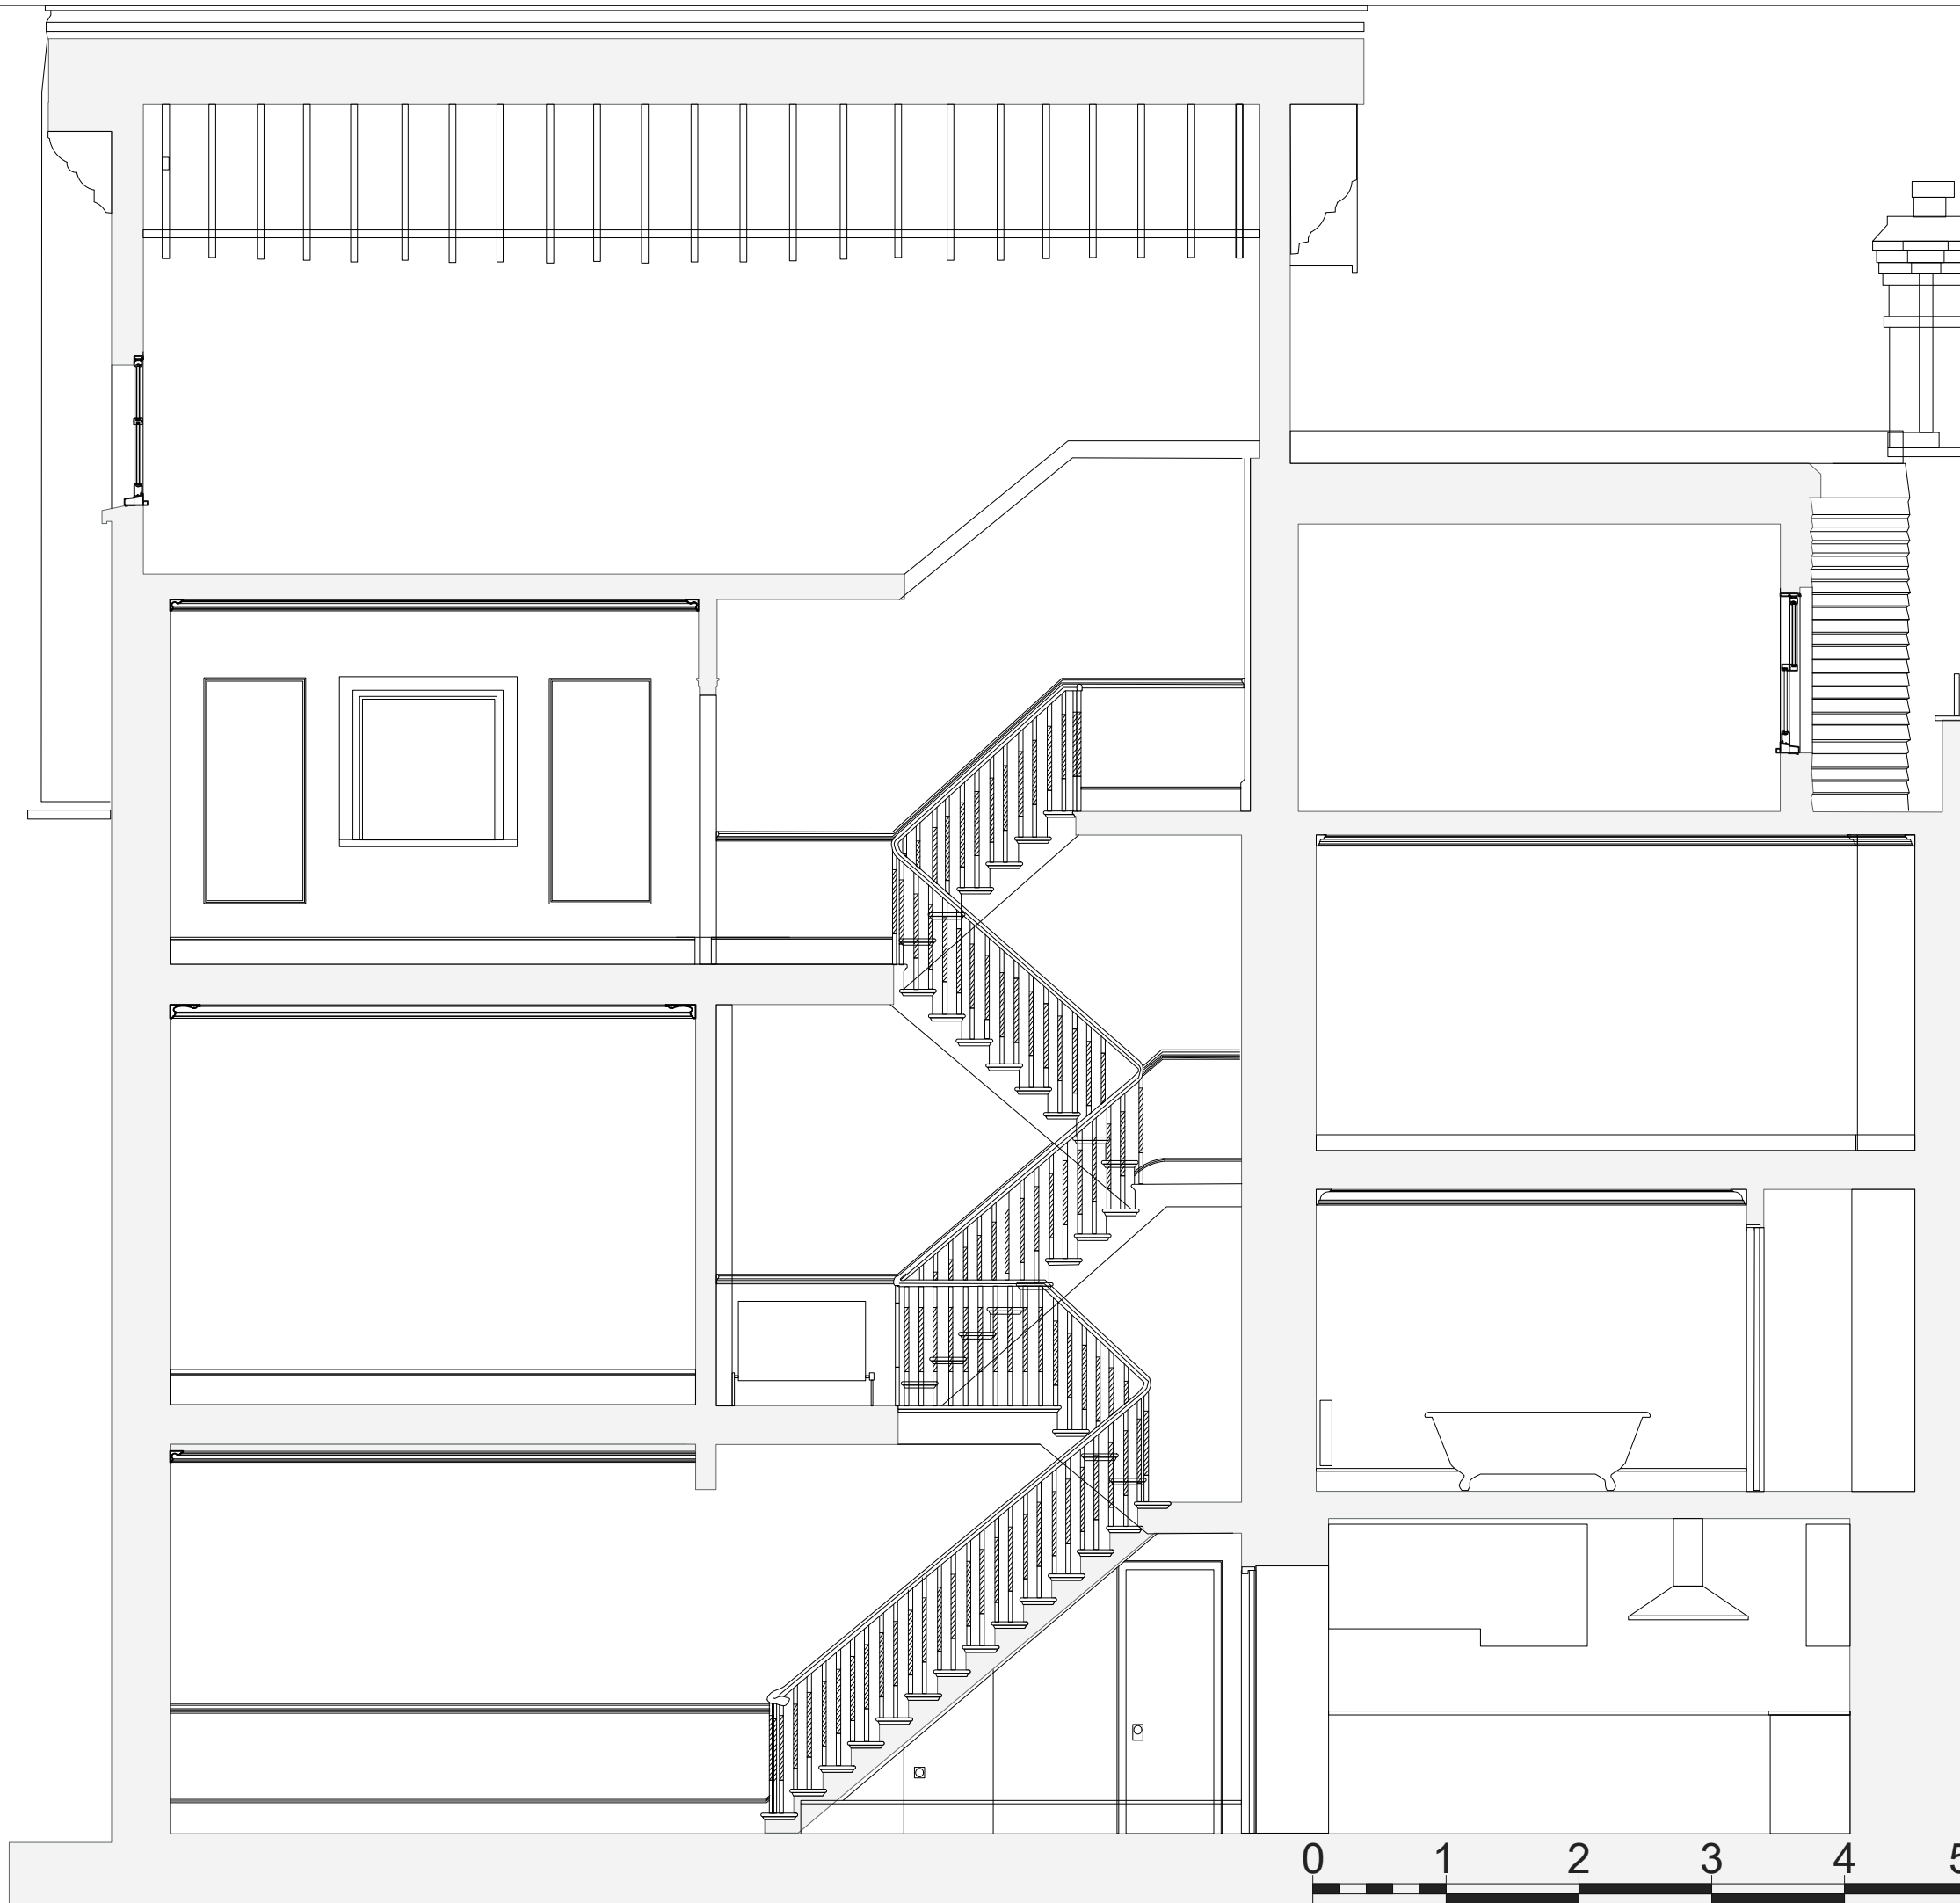

do not scale dimension from this drawing.
all measurements given are indicative.
all dimensions to be determined on site
prior to purchase and manufacture.
all discrepancies between indicative
dimensions and those measured on site
to be brought to the architect's attention.
this drawing is copyright and should not be
copied or duplicated in anyway without the
consent of the architect.

drawing title Section A- A	
Existing	
project 2 Villas on the Heath Hampstead NW3 1BA	status Planning
project No 952 drawing No S'x'01	date 02/24 scale 1:50
revision A	

SECTION B-B
EXISTING

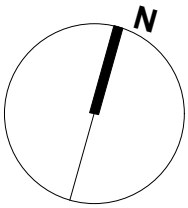

do not scale dimension from this drawing.
all measurements given are indicative.
all dimensions to be determined on site
prior to purchase and manufacture.
all discrepancies between indicative
dimensions and those measured on site
to be brought to the architect's attention.
this drawing is copyright and should not be
copied or duplicated in anyway without the
consent of the architect.

drawing title Section B- B	
Existing	
project 2 Villas on the Heath Hampstead NW3 1BA	status Planning
project No 952 drawing No S'x'02	date 02/24 scale 1:50
revision A	

SECTION A-A
PROPOSED




louvre window to serve
ventilation for the pump
above

air source heat pump
enclosure

do not scale dimension from this drawing.
all measurements given are indicative.
all dimensions to be determined on site
prior to purchase and manufacture.
all discrepancies between indicative
dimensions and those measured on site
to be brought to the architect's attention.
this drawing is copyright and should not be
copied or duplicated in anyway without the
consent of the architect.

drawing title Section A- A	
Proposed	
project 2 Villas on the Heath Hampstead NW3 1BA	status Planning
project No 952 drawing No S'01	date 02/24 scale 1:50
revision A	

SECTION B-B
PROPOSED

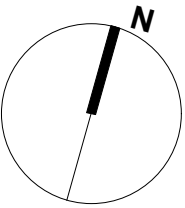

do not scale dimension from this drawing.
all measurements given are indicative.
all dimensions to be determined on site
prior to purchase and manufacture.
all discrepancies between indicative
dimensions and those measured on site
to be brought to the architect's attention.
this drawing is copyright and should not be
copied or duplicated in anyway without the
consent of the architect.

drawing title Section B- B	
Proposed	
project 2 Villas on the Heath Hampstead NW3 1BA	status Planning
project No 952 drawing No S'02	date 02/24 scale 1:50
revision A	