
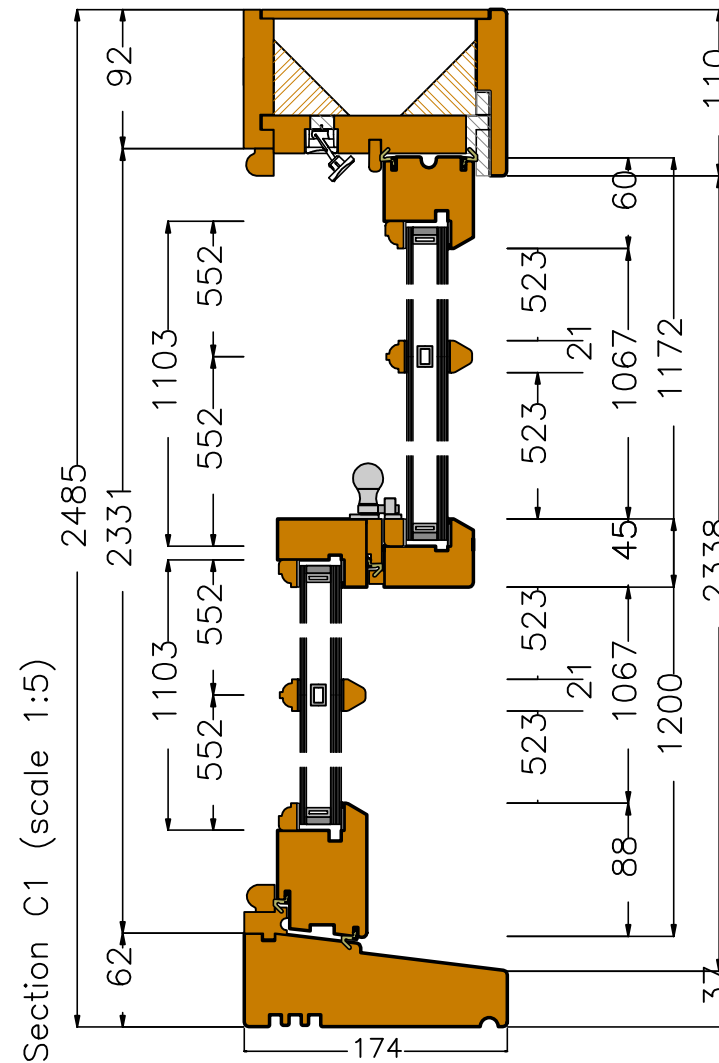


Comments


Customer: Ruth Dowell, Quinn
London Ltd
Origin Housing
Ref: W(8) W8, W(8) W11

– Typical 6 over 6 sliding
sash window


View from outside (scale 1:15)

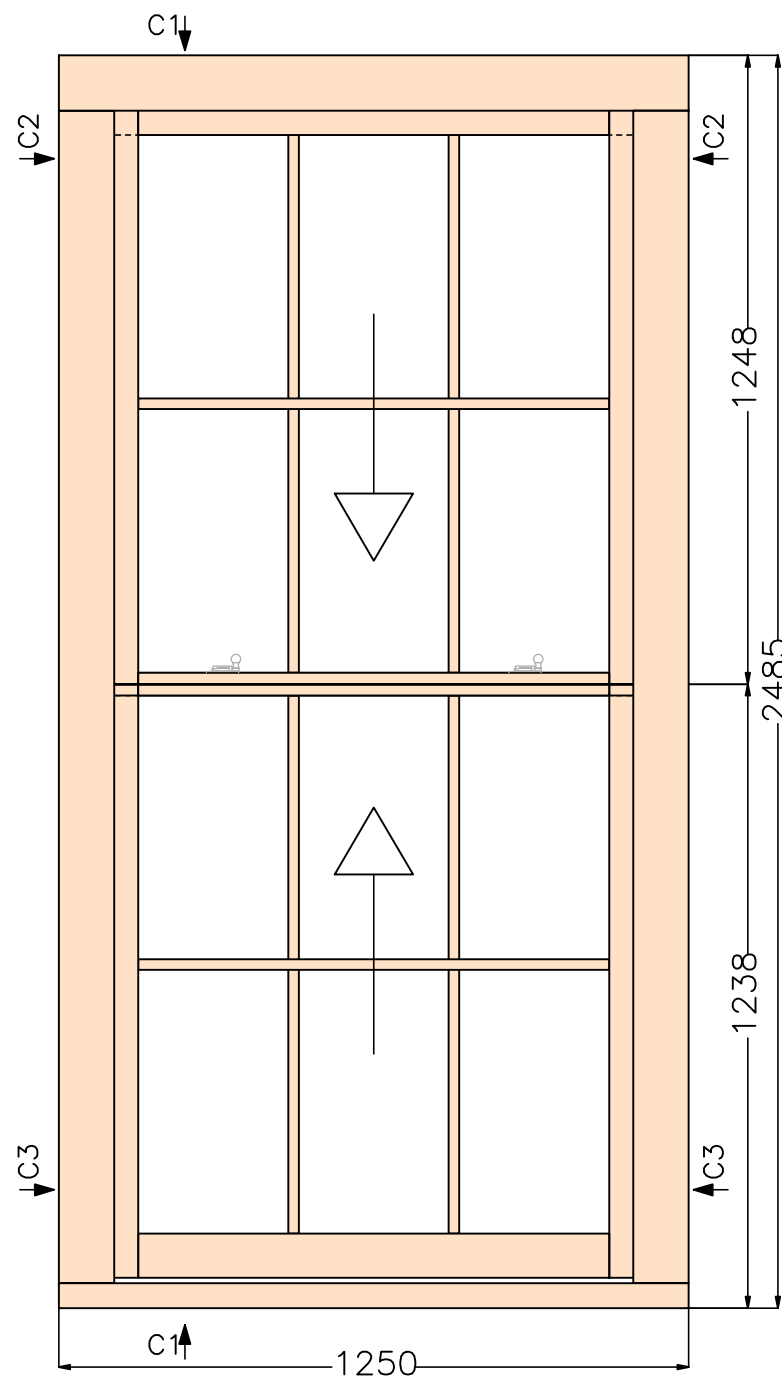

Section C2 (scale 1:5)

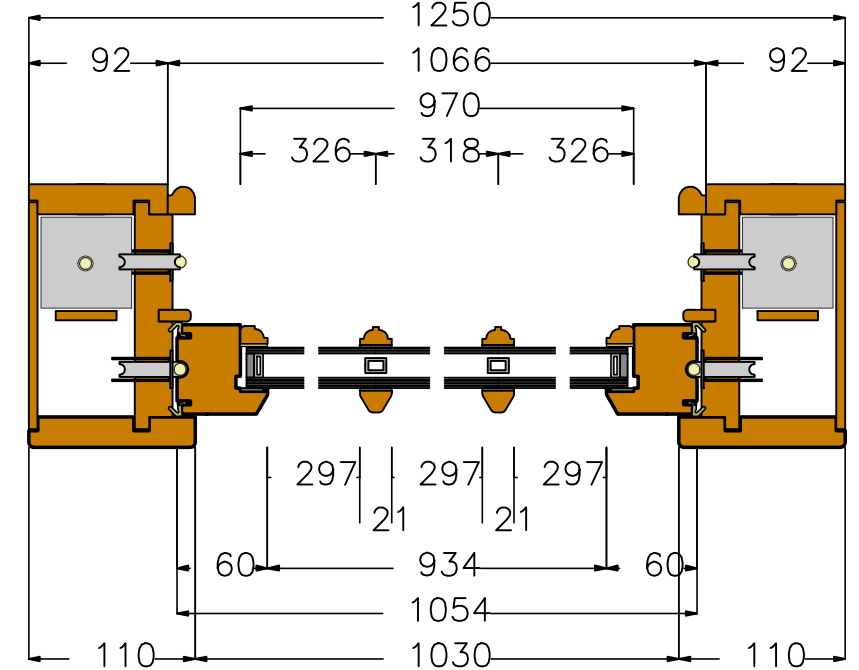

Section C3 (scale 1:5)

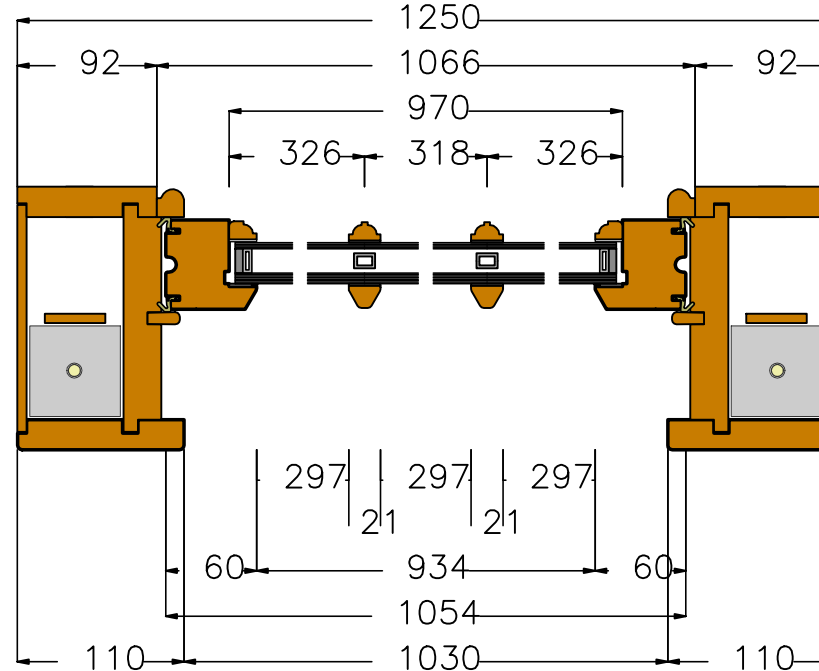

F/Sashes	
F/Ironmo	
Glaze	
P/O/B	

Revisions

Project - Q-104541

Drawing No 7

Scale As shown on A3

Drawn by Jon Bull

Date 22.07.2024

**GEORGE
BARNSDALE**

Est. 1884

High Street, Donington, Spalding, Lincs, PE11 4TA
01775 82300
www.georgebarnsdale.co.uk

Structural
opening/Brickwork

Rebate

Sash

Supplementary
Dimensions

Dimensions refer to manufacturing sizes; ironmongery shown is only indicative to actual location