


SITE KEY PLAN \_ not to scale


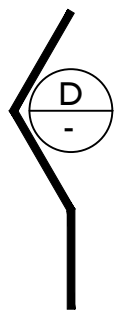


THESE NOTES ARE IMPORTANT


If you are in any doubt about something - ASK

This drawing must be read in conjunction with all necessary architectural, structural, services drawings and scope of works


This drawing is copyright protected and unless specifically agreed with Markwick Architects can only be used for the project noted in the title box below.

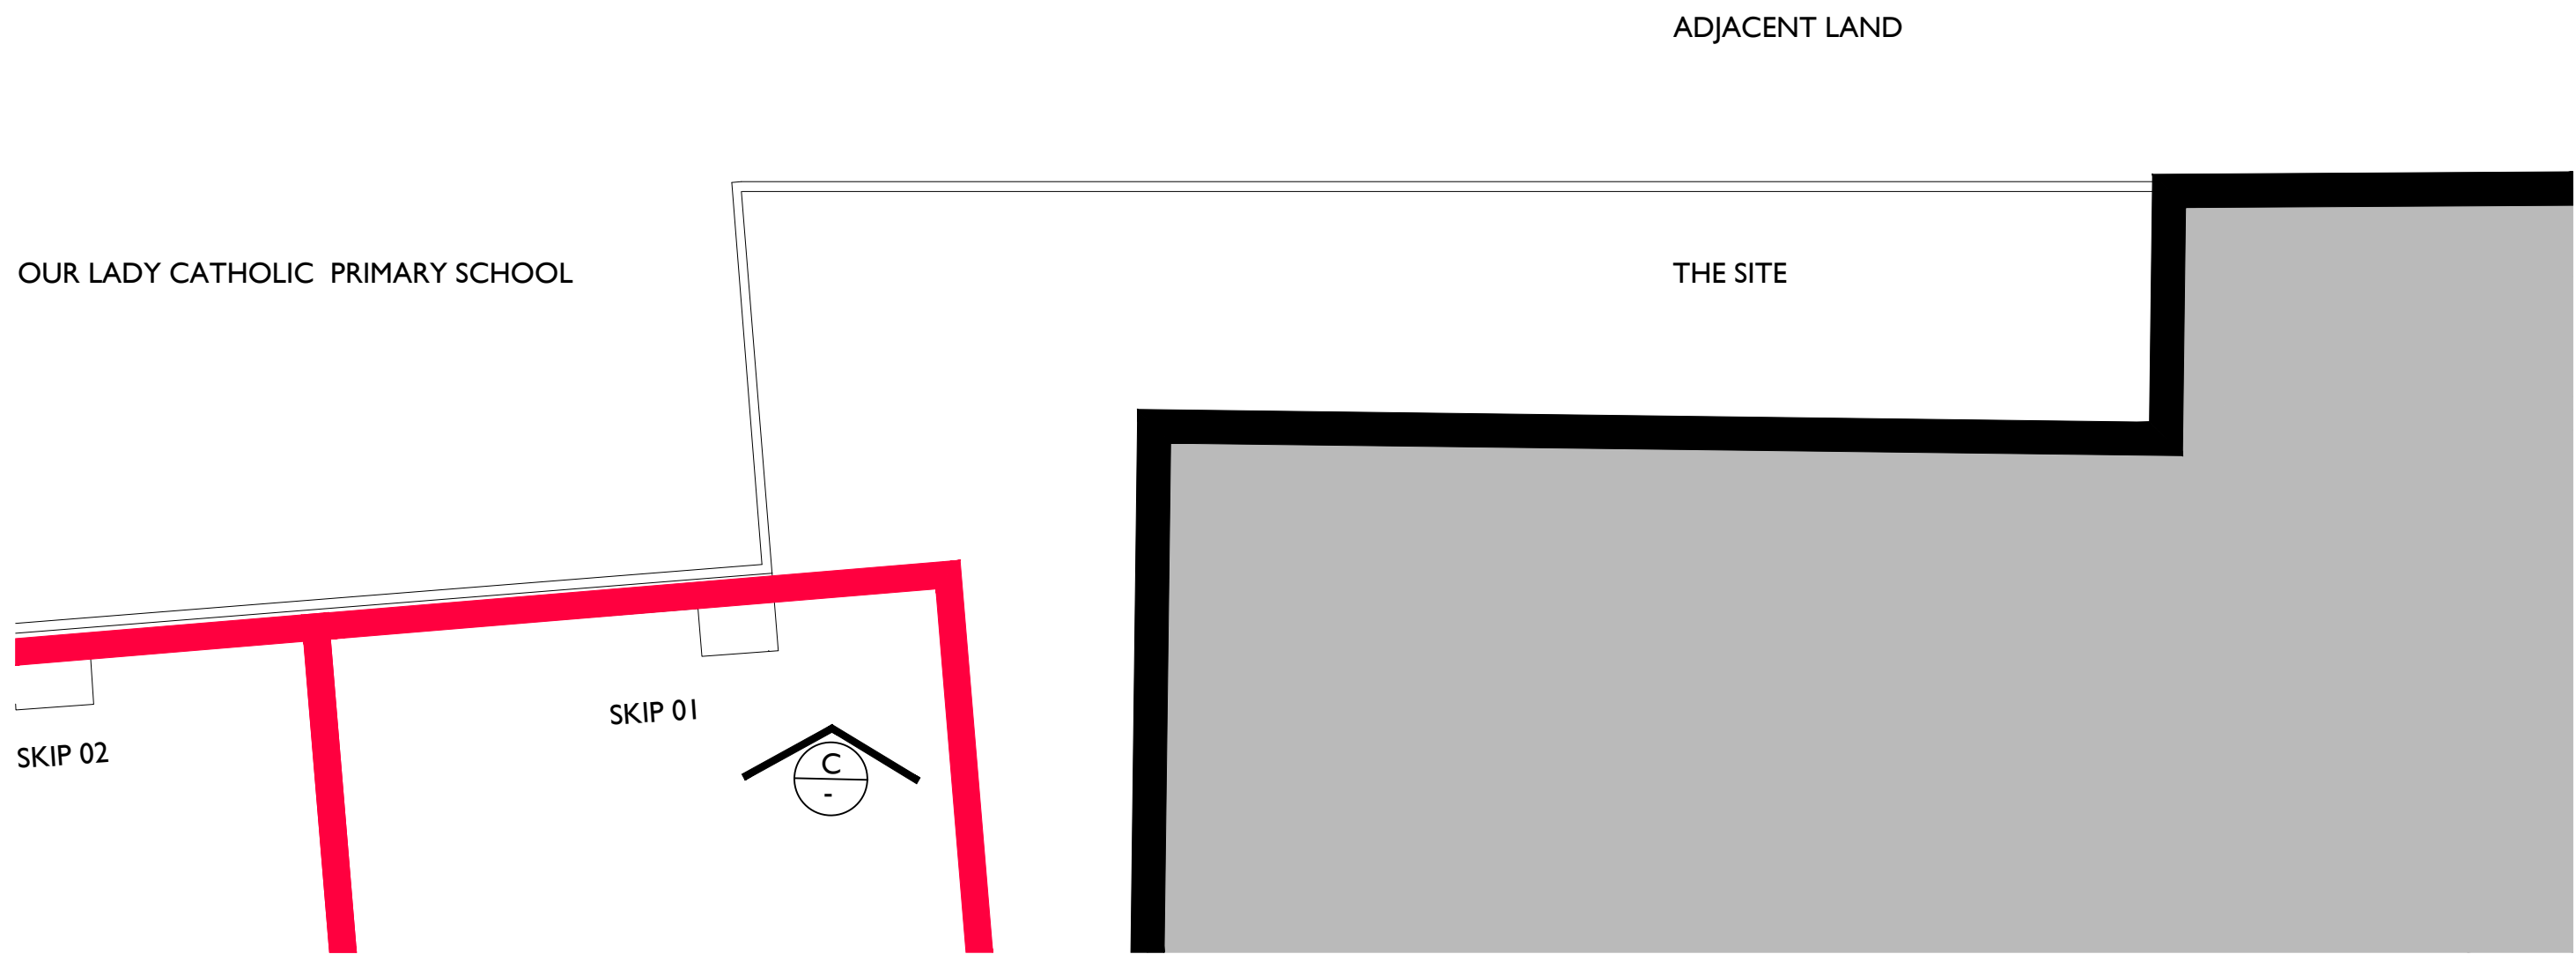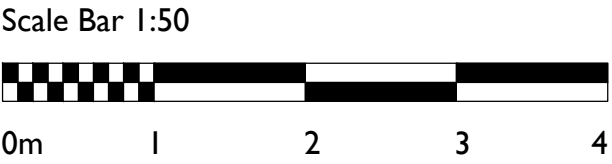

SITE EXTRACT PLAN

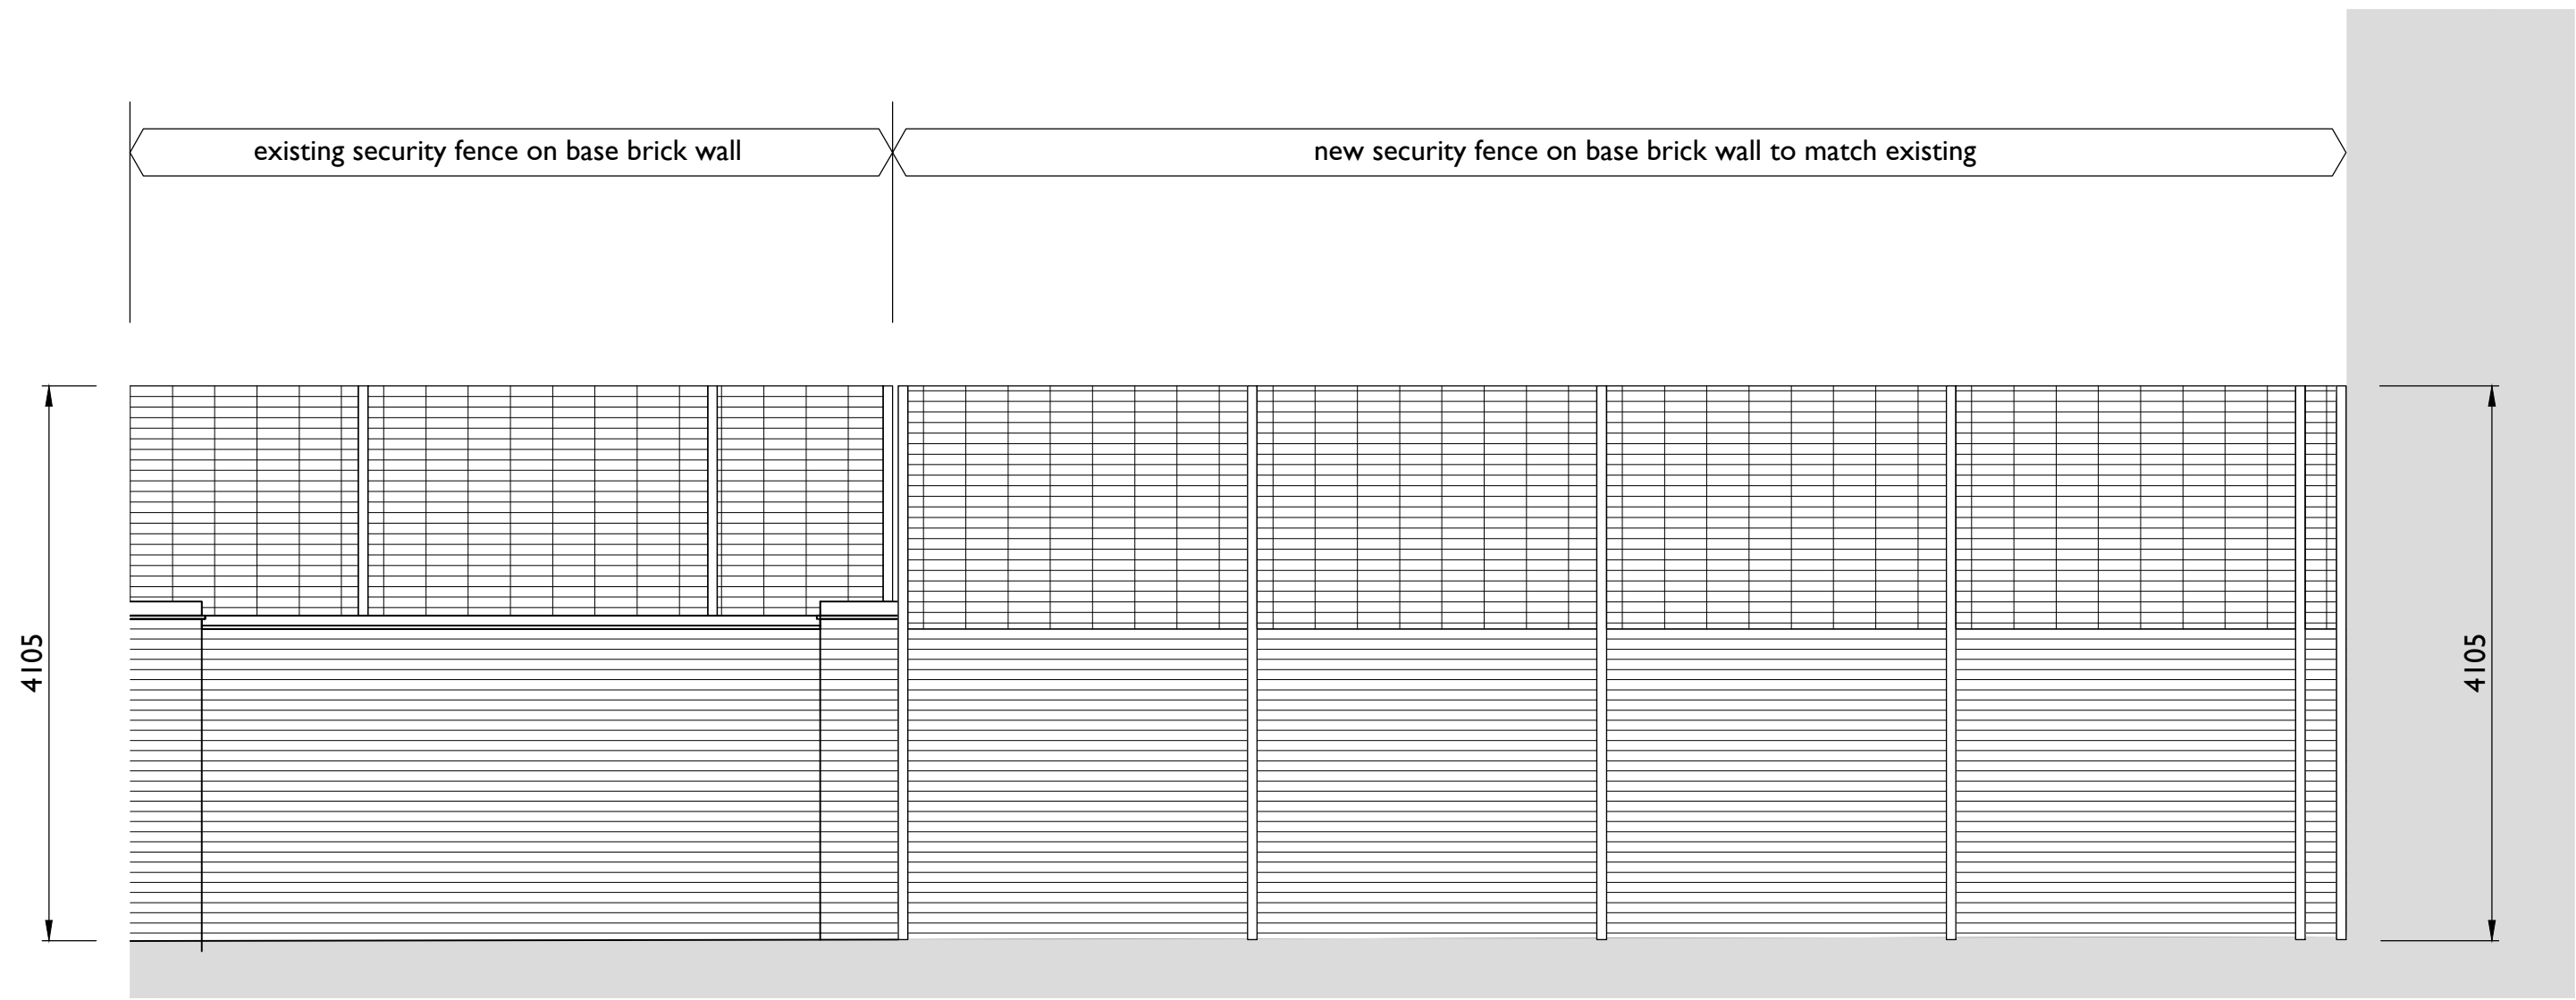

ELEVATION - C (FROM THE SITE SIDE)

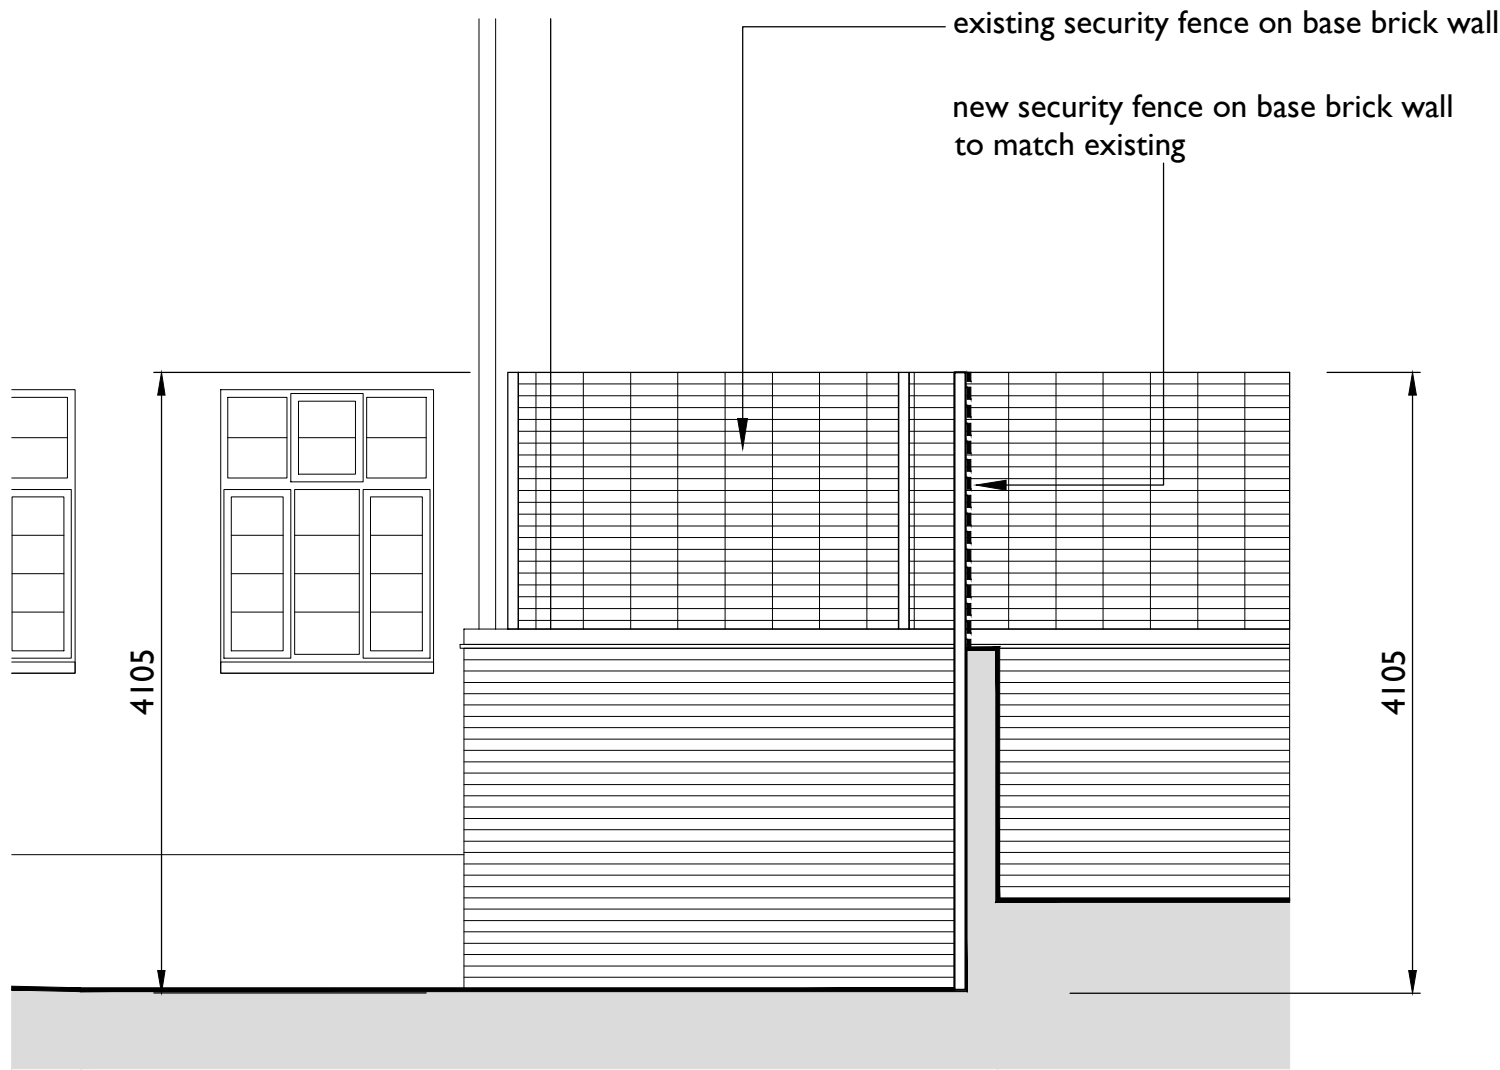

SECTION - D

A	ISSUED FOR PLANNING site key plan amended for repositioned new 'in' gate	26.02.24	TC	TM
*	ISSUED FOR PLANNING	15.06.23	TC	TM
REV.	DESCRIPTION	DATE	DRN.	CHKD.

MARKWICK  
ARCHITECTS  
THE OLD DAIRY  
51a ST. PETERS STREET  
SOUTH CROYDON SURREY CR2 7DG  
TELEPHONE 020 8686 2955  
E-MAIL ma@markwickarchitects.co.uk

CLIENT  
UK POWER NETWORKS

PROJECT  
St. Pancras  
Existing Transformer Removal  
DRAWING TITLE  
Proposed Rear Wall  
Section & Elevation

DATE April 2023	SCALE 1:50 @ A1
DRAWING NUMBER 2209 / P / 663	DRAWING REVISION A
DRAWN BY RM	CHECKED BY TM