

Crown copyright and database rights (2021) OS (100063368)



urbaninnovationcompany

**-pulse**  
A: 42-46 Fountain Street, Belfast, Northern Ireland, BT1 5EP  
T: +44 (0)7543 709 009  
W: pulsemarthub.co.uk

Title:  
Site Location Plan

Project Name:  
Pulse-Camden

Site Location Address:  
Pavement outside 85 Chalk Farm Road  
NW1 8AR

Date:  
24/07/24

Paper Size:  
A3


Scale:  
1:1250@A3

Key:


Site Boundary:  
0.00228ha

Drawing Number: Rev No:  
Cam-CFR1/2024/01 0

All information is to be checked on site for accuracy and fit. Only drawings with WD status with the most recent revision are to be used for construction.

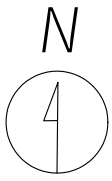

Crown copyright and database rights (2021) OS (100063368)

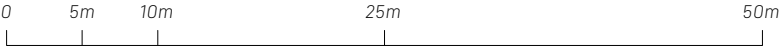

urbaninnovationcompany

**-pulse**

A: 42-46 Fountain Street, Belfast, Northern Ireland, BT1 5EP

T: +44 (0)7543 709 009

W: pulseearthub.co.uk

Title:  
Existing Site Plan

Project Name:  
Pulse-Camden

Site Location Address:  
Pavement outside 85 Chalk Farm Road  
NW1 8AR

Date:  
24/07/24

Paper Size:  
A3



Scale:  
1:500@A3

Key:


Site Boundary: —

Drawing Number: **Cam-CFR1/2024/02** Rev No: **0**

All information is to be checked on site for accuracy and fit. Only drawings with WD status with the most recent revision are to be used for construction.

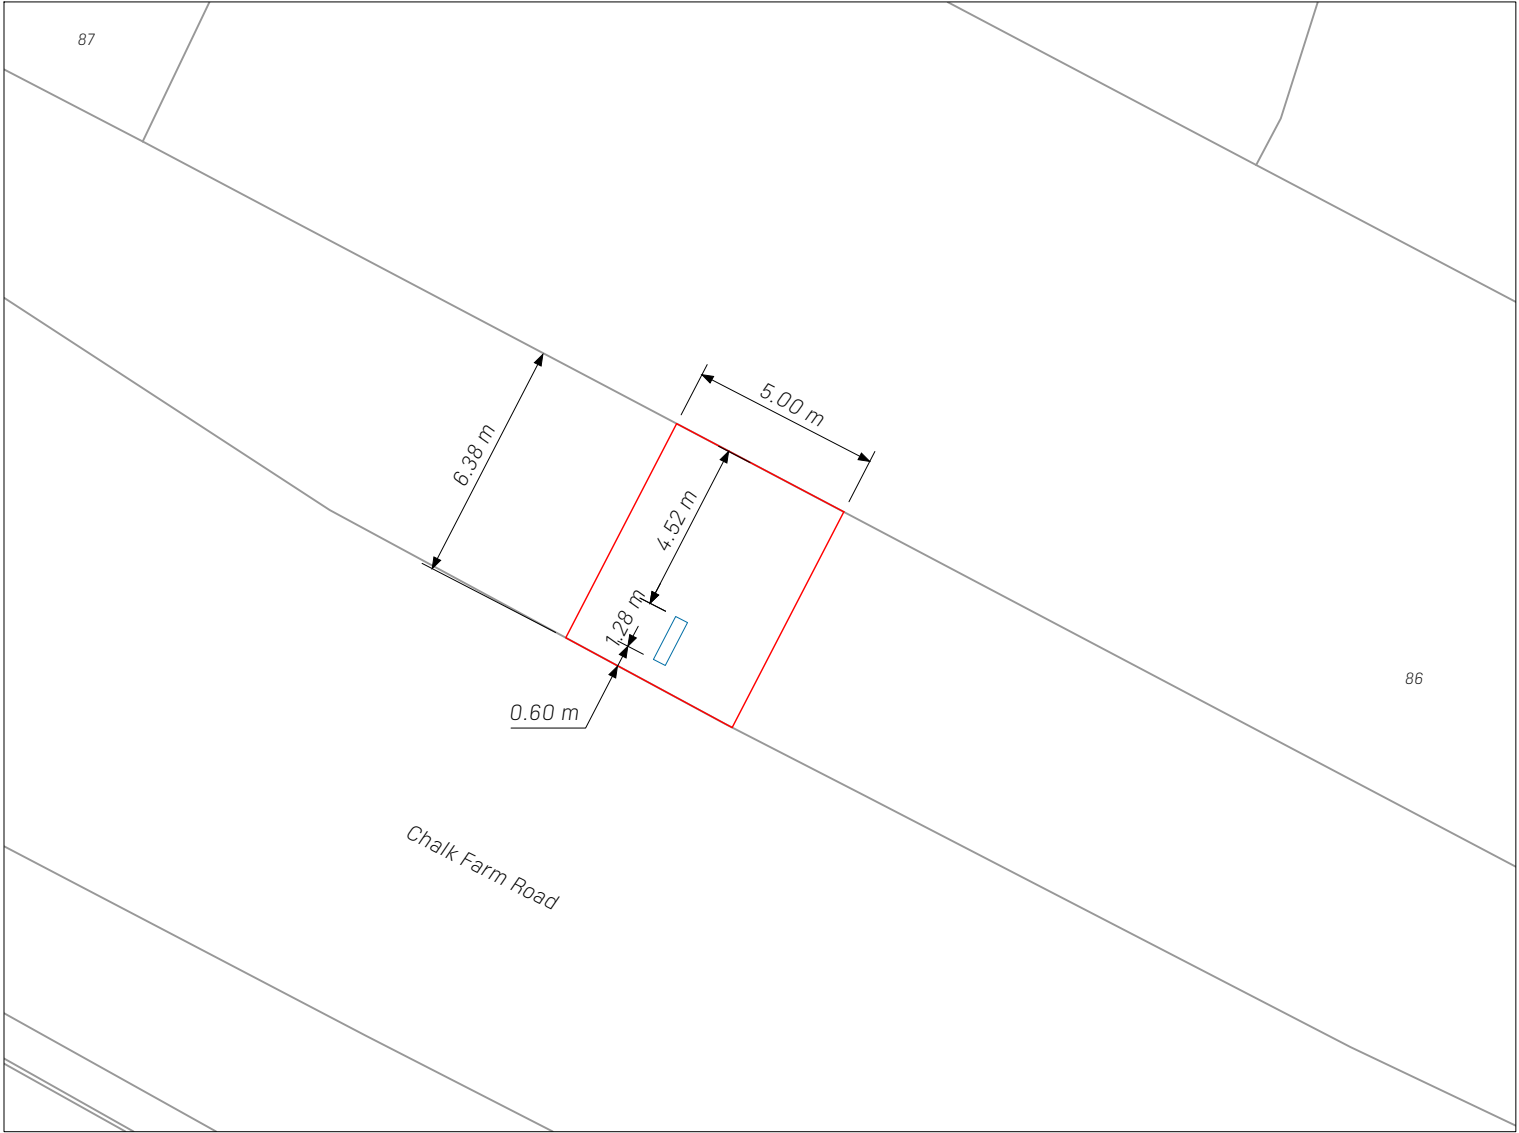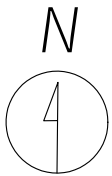

Crown copyright and database rights (2021) OS (100063368)

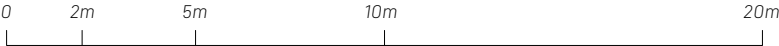

urbaninnovationcompany

**-pulse**

A: 42-46 Fountain Street, Belfast, Northern Ireland, BT1 5EP  
T: +44 (0)7543 709 009  
W: pulsemarthub.co.uk

Title:  
Proposed Site Plan

Project Name:  
Pulse-Camden

Site Location Address:  
Pavement outside 85 Chalk Farm Road  
NW1 8AR

Date:  
24/07/24

Paper Size:  
A3



Scale:  
1:200@A3

Key:

Site Boundary: —  
Pulse Hub Location: —

Drawing Number: **Cam-CFR1/2024/03** Rev No: **0**

All information is to be checked on site for accuracy and fit. Only drawings with WD status with the most recent revision are to be used for construction.

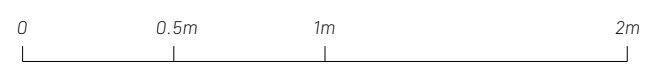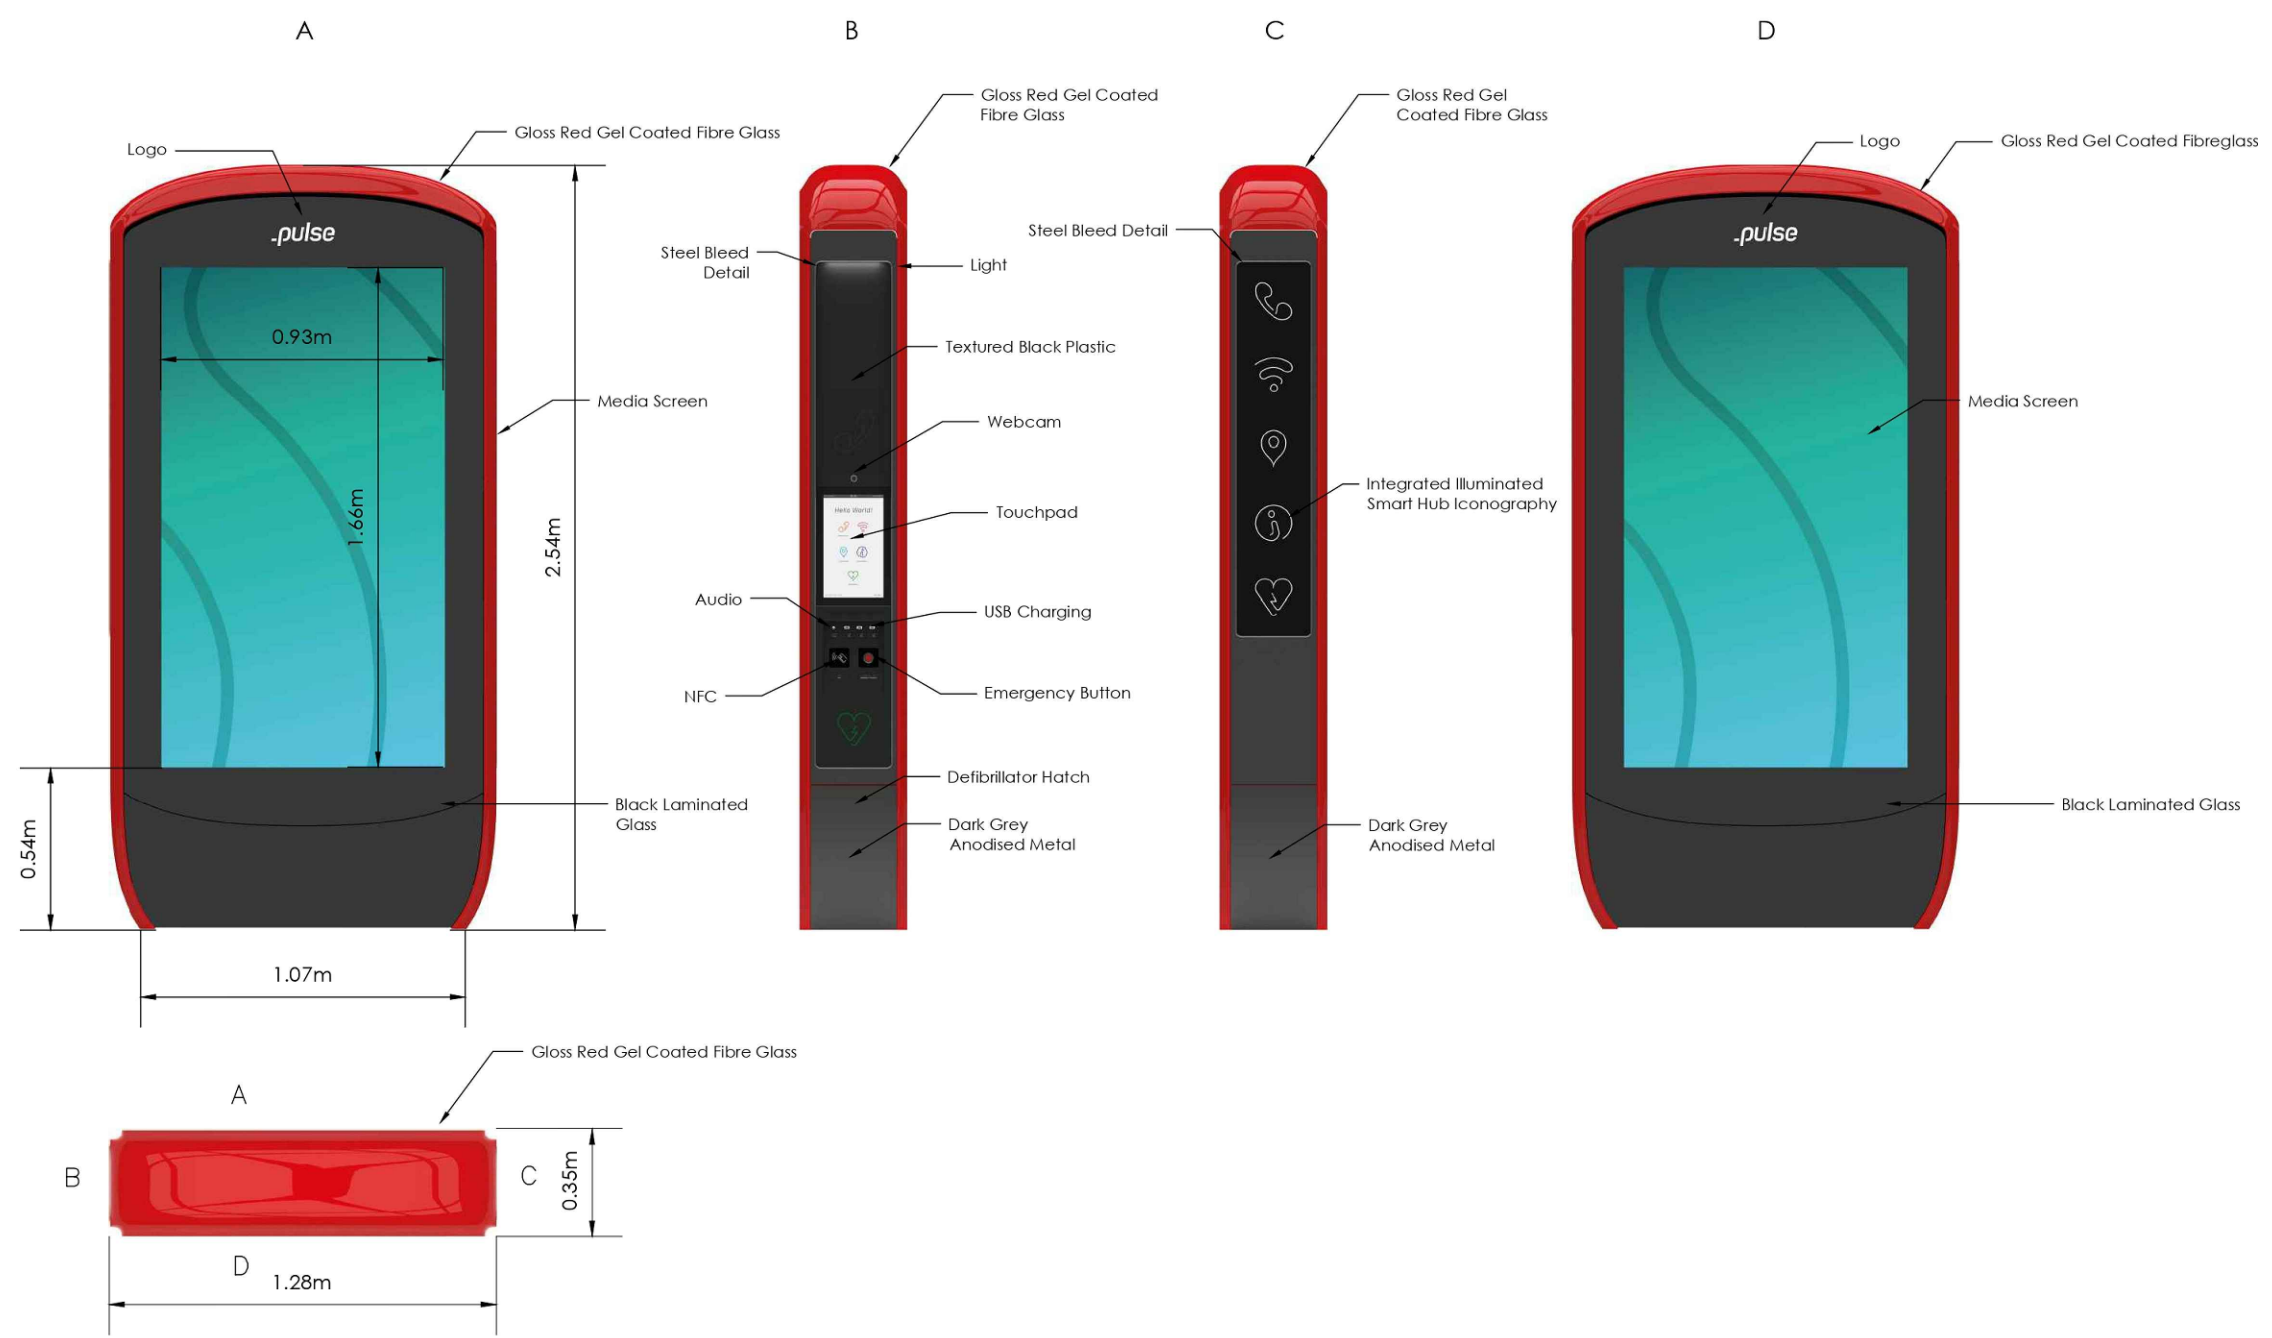

Title:  
Proposed Elevations/Technical Specification

Project Name:  
Pulse-Camden

Site Location Address:  
Pavement outside 85 Chalk Farm Road  
NW1 8AR

Date:  
24/07/24

Paper Size:  
A3

Scale:  
1:25@A3

Key:

Drawing Number: Cam-CFR1/2024/04 Rev No: 0

All information is to be checked on site for accuracy and fit. Only drawings with WD status with the most recent revision are to be used for construction.





Title:  
Photograph of Existing

Project Name:  
Pulse-Camden

Site Location Address:  
Pavement outside 85 Chalk Farm Road  
NW1 8AR

Date:  
24/07/24

Paper Size:  
A3

Scale:  
NTS

Key:





Title:  
Proposed Illustration

Project Name:  
Pulse-Camden

Site Location Address:  
Pavement outside 85 Chalk Farm Road  
NW1 8AR

Date:  
24/07/24

Paper Size:  
A3

Scale:  
NTS

Key: