

GENERAL NOTES:
 1. DO NOT SCALE FROM THIS DRAWING. DIMENSIONS GOVERN.
 2. ALL DIMENSIONS ARE IN MILLIMETRES UNLESS NOTED OTHERWISE.
 3. ALL DIMENSIONS SHALL BE VERIFIED ON SITE BEFORE PROCEEDING WITH THE WORK.
 4. PLINCKE SHALL BE NOTIFIED IN WRITING OF ANY DISCREPANCIES.
 5. PLINCKE ACCEPTS NO LIABILITY FOR ANY EXPENSE LOSS OR DAMAGE OF WHATSOEVER NATURE AND HOWEVER ARISING FROM ANY VARIATION MADE TO THIS DRAWING OR IN THE EXECUTION OF THE WORK TO WHICH IT RELATES WHICH HAS NOT BEEN REFERRED TO THEM AND PRIOR APPROVAL OBTAINED.

A1 Original Sheet Size
 0mm 50mm


KEY PLAN

CDM:
 IN ADDITION TO THE HAZARDS / RISKS NORMALLY ASSOCIATED WITH THE TYPES OF WORK DETAILED ON THIS DRAWING, NOTE THE FOLLOWING:


ITEM NO.	RISK REGISTER DETAILS

KEY:


**ALEXANDER WING
 PLANTERS ADJACENT TO EDC**
 Read in conjunction with 0701

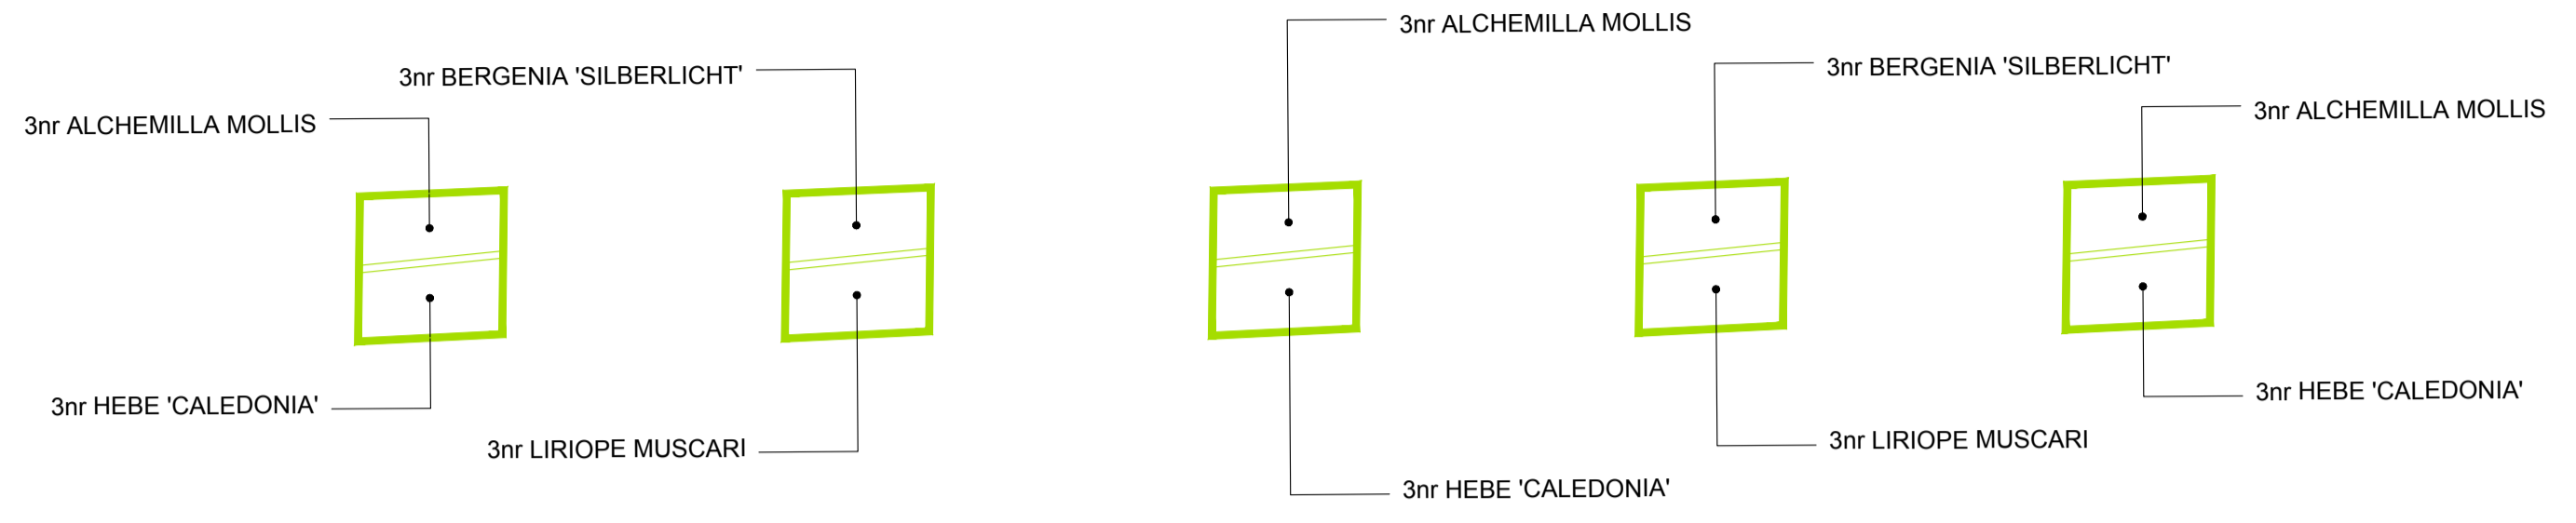

**PLOT 1
 BOUNDARY TO NEW CALTHORPE ESTATE**
 Read in conjunction with 0702

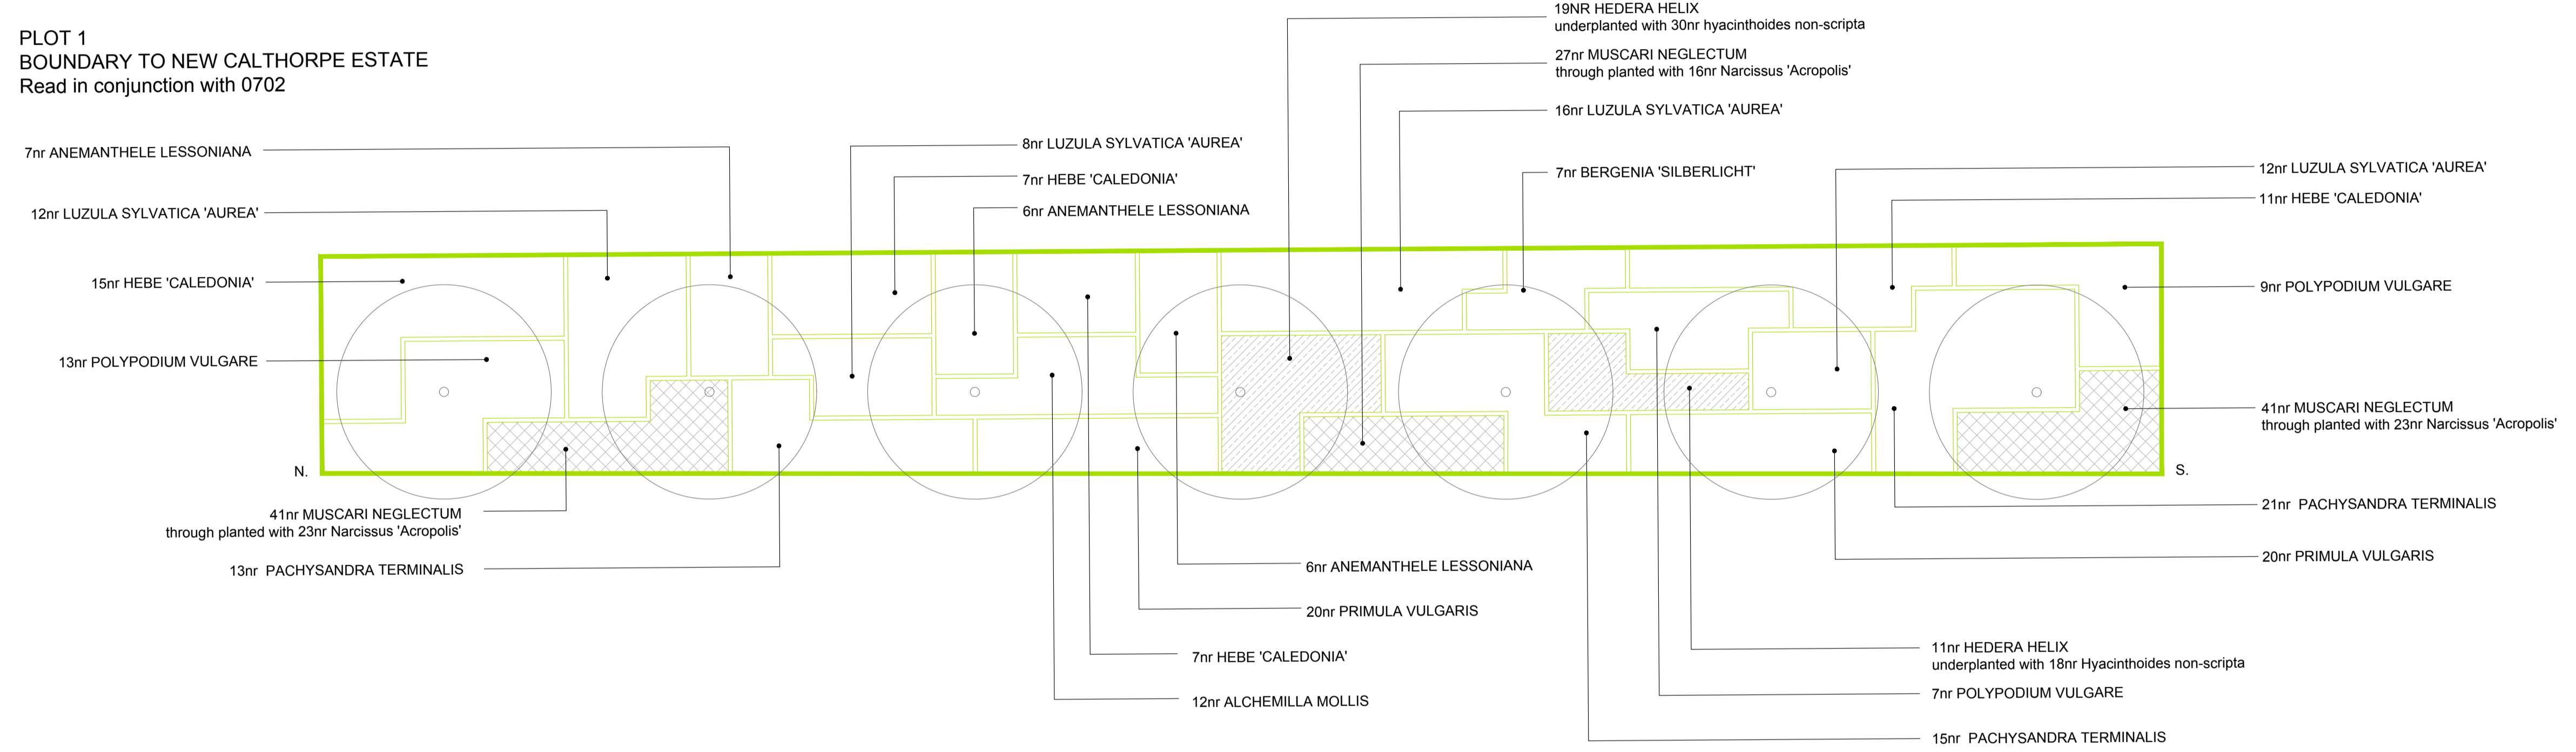

**PLOT 1
 BOUNDARY TO NEW CALTHORPE ESTATE**
 Read in conjunction with 0703

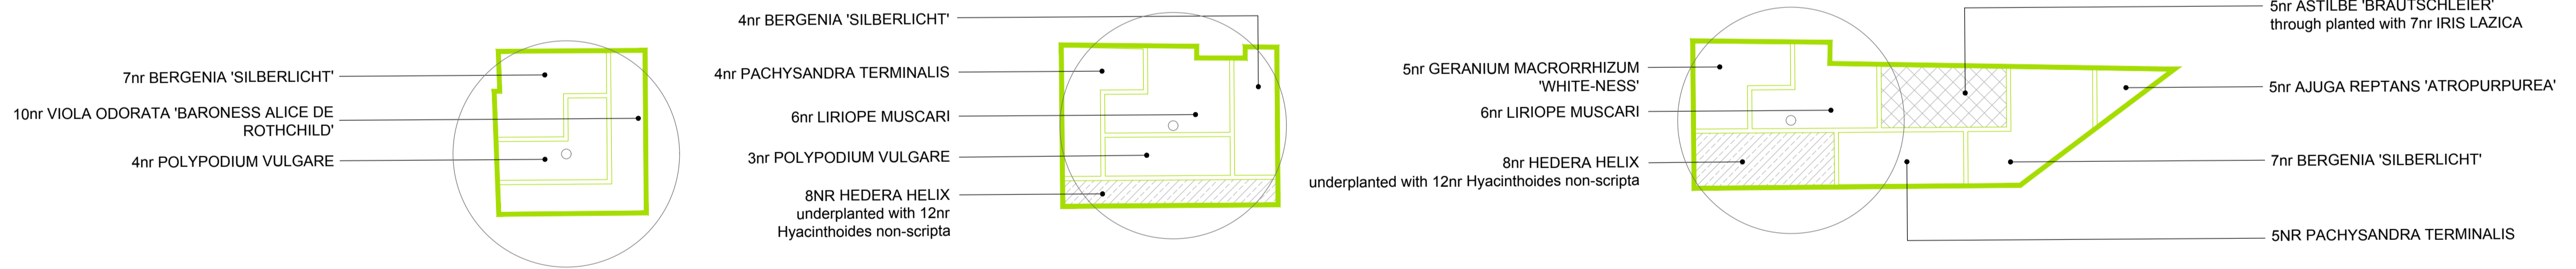

COMPANION PLANTING
 Denotes species to be interplanted across adjacent beds

REFER TO PLANTING PLANS 701 - 704 FOR BED LOCATIONS AND PROPOSED TREE SPECIES.
 TO BE READ IN CONJUNCTION WITH PLANTING SCHEDULE BEMP-PLI-P1-ZZ-SH-L-94-0032.

ALL PLANTING TO INCLUDE:
 - AUTOMATIC DRIP IRRIGATION TO BE PROVIDED BY OTHERS (REFER TO PLANTING SCHEDULE).
 - 50/ 75MM ORGANIC BARK MULCH LAYER.

REV	REVISION	DATE	DWN	APPD
P04	PLANNING ISSUE	03/07/24	GW	CB
P03	PLANNING ISSUE	11/06/24	GW	CB
P02	STAGE 4B COORDINATION	12/11/21	RW	GW
P01	STAGE 4B ISSUE	14/12/20	RW	GW

plincke.
 landscape urbanism design www.plincke.com
 London Manchester
 +44 (0)207 739 3330 +44 (0)161 237 9223

Project:
IoN/DR1
256 Gray's Inn Road

Drawing:
Detailed Planting Sheet 3
Plot 1 - MIX 03

Date:
 14.12.20 Scale:
 1:50

Status:
 S3 Dm: RW App'd: GW

Drawing No:
 BEMP-PLI-P1-ZZ-DR-L-94-0713 Rev:
 P04