




SECTION 1
SCALE 1/50

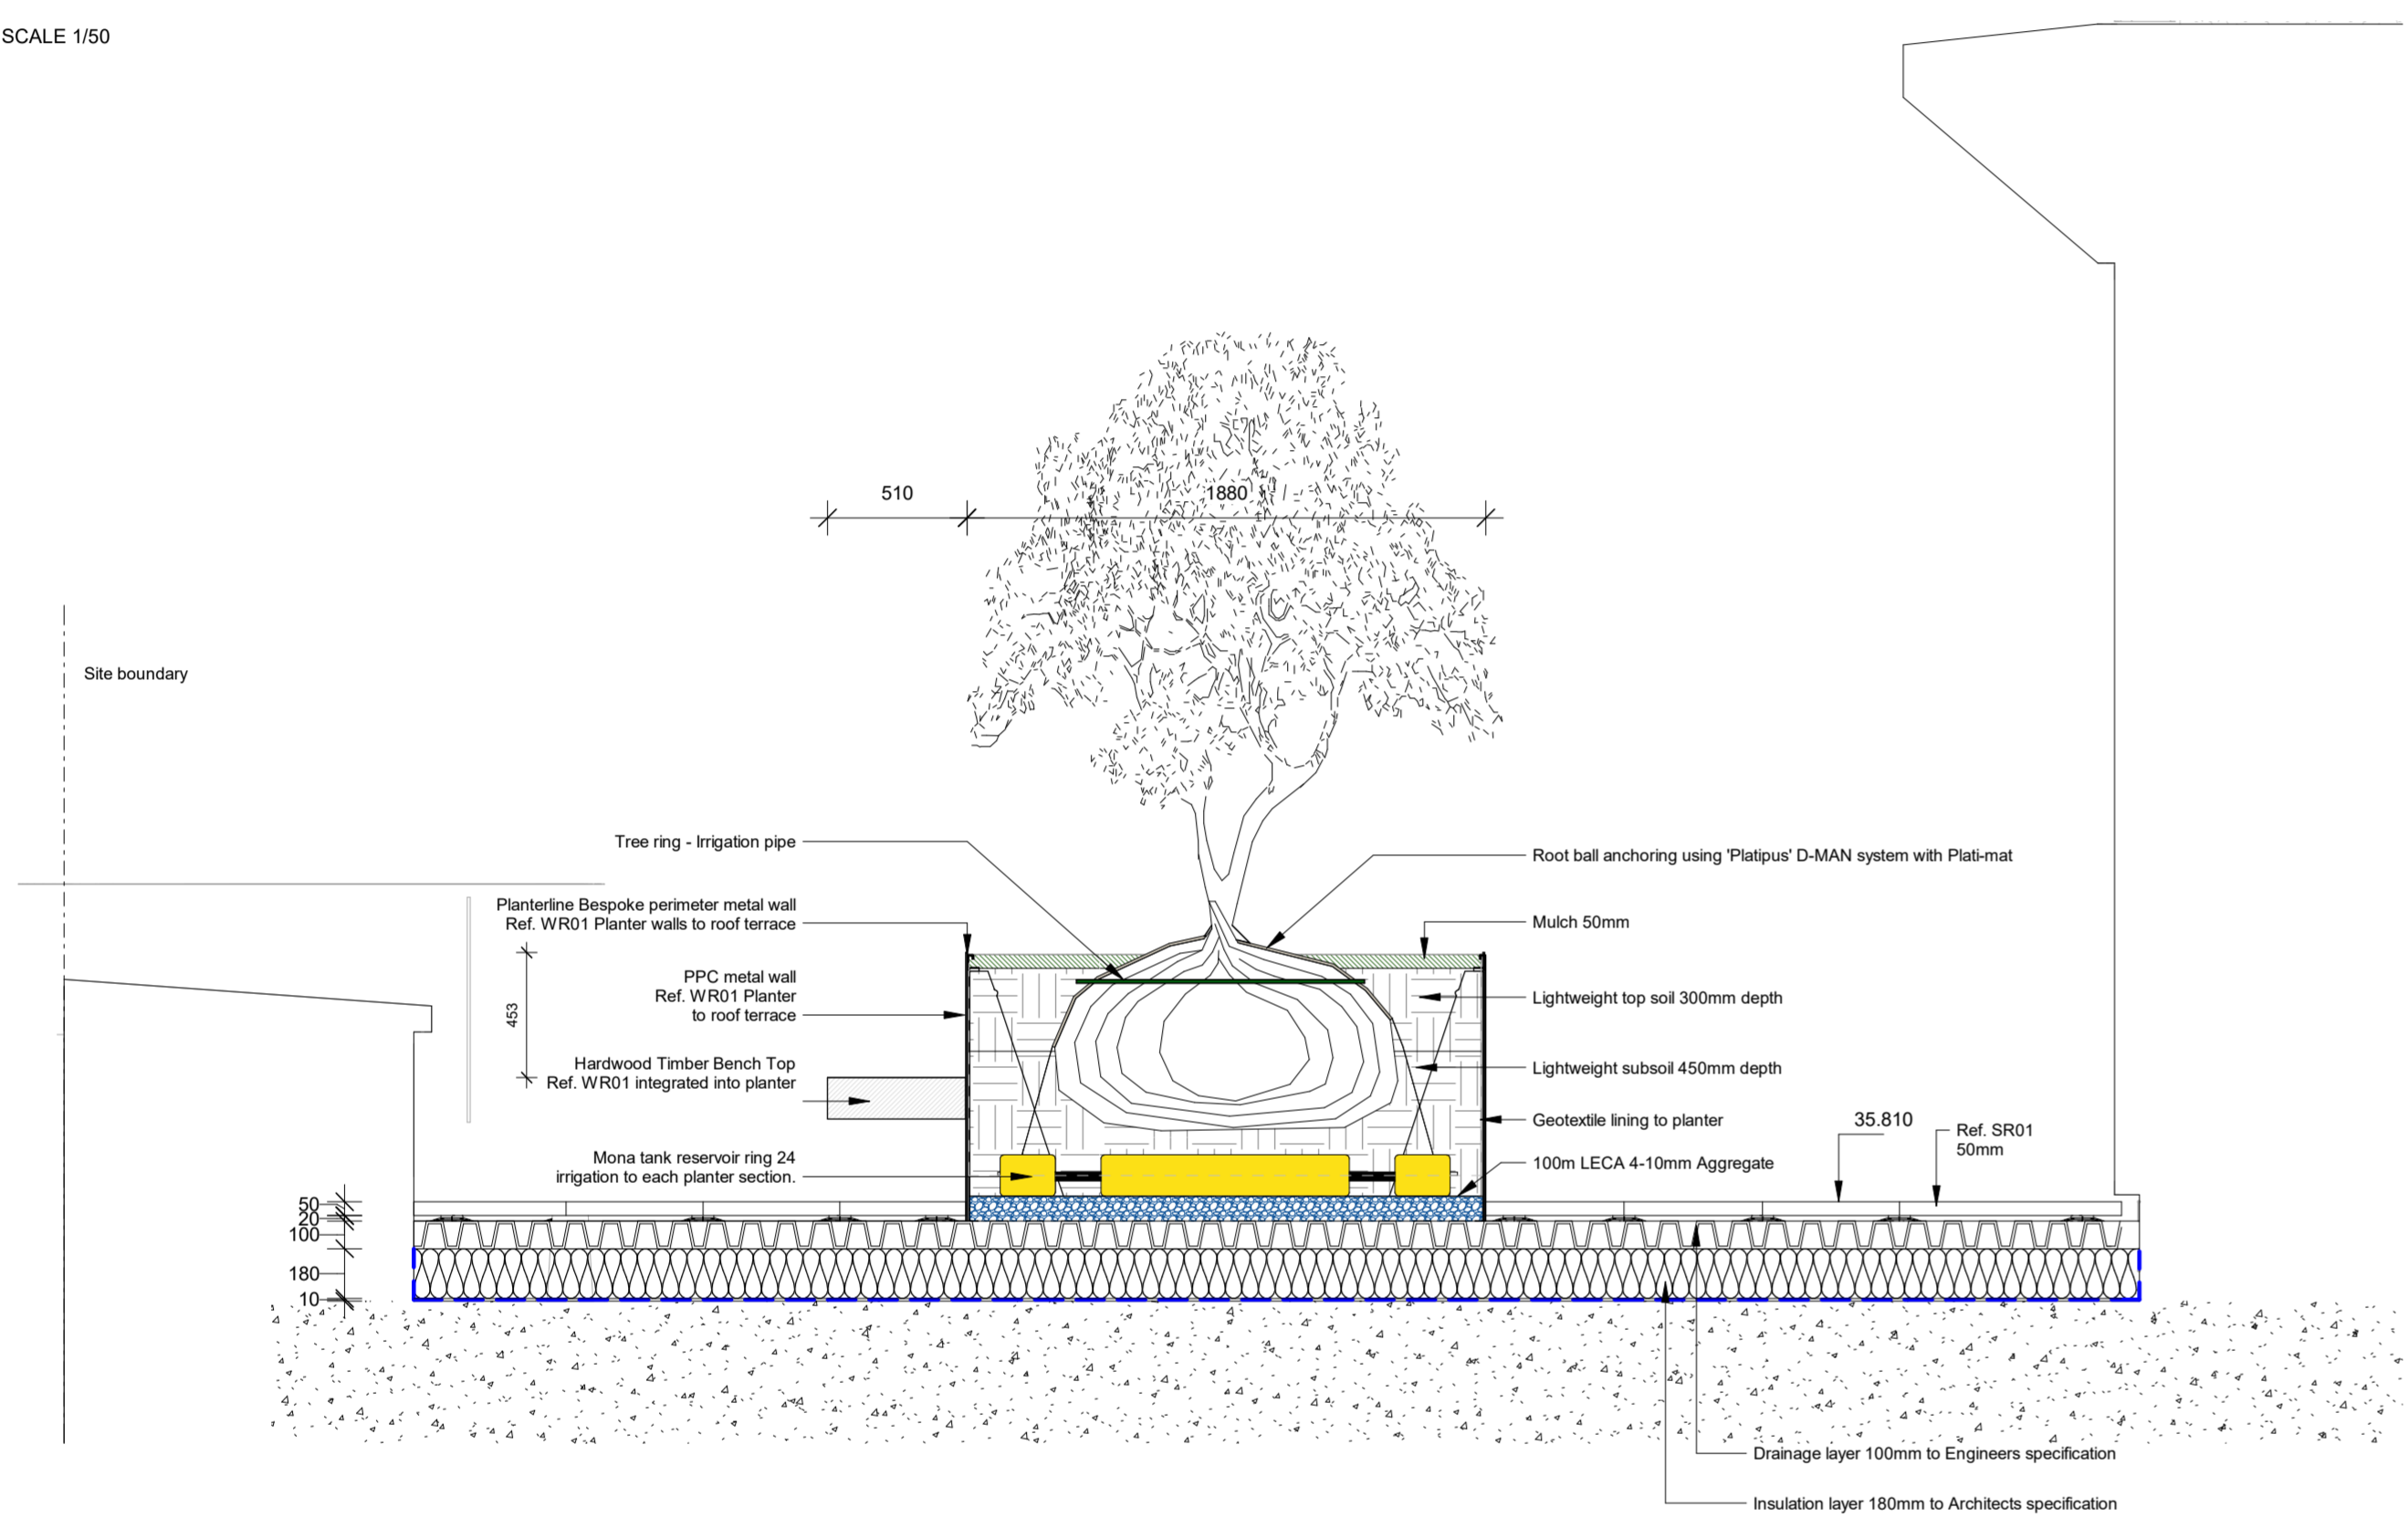


SECTION 2
SCALE 1/25

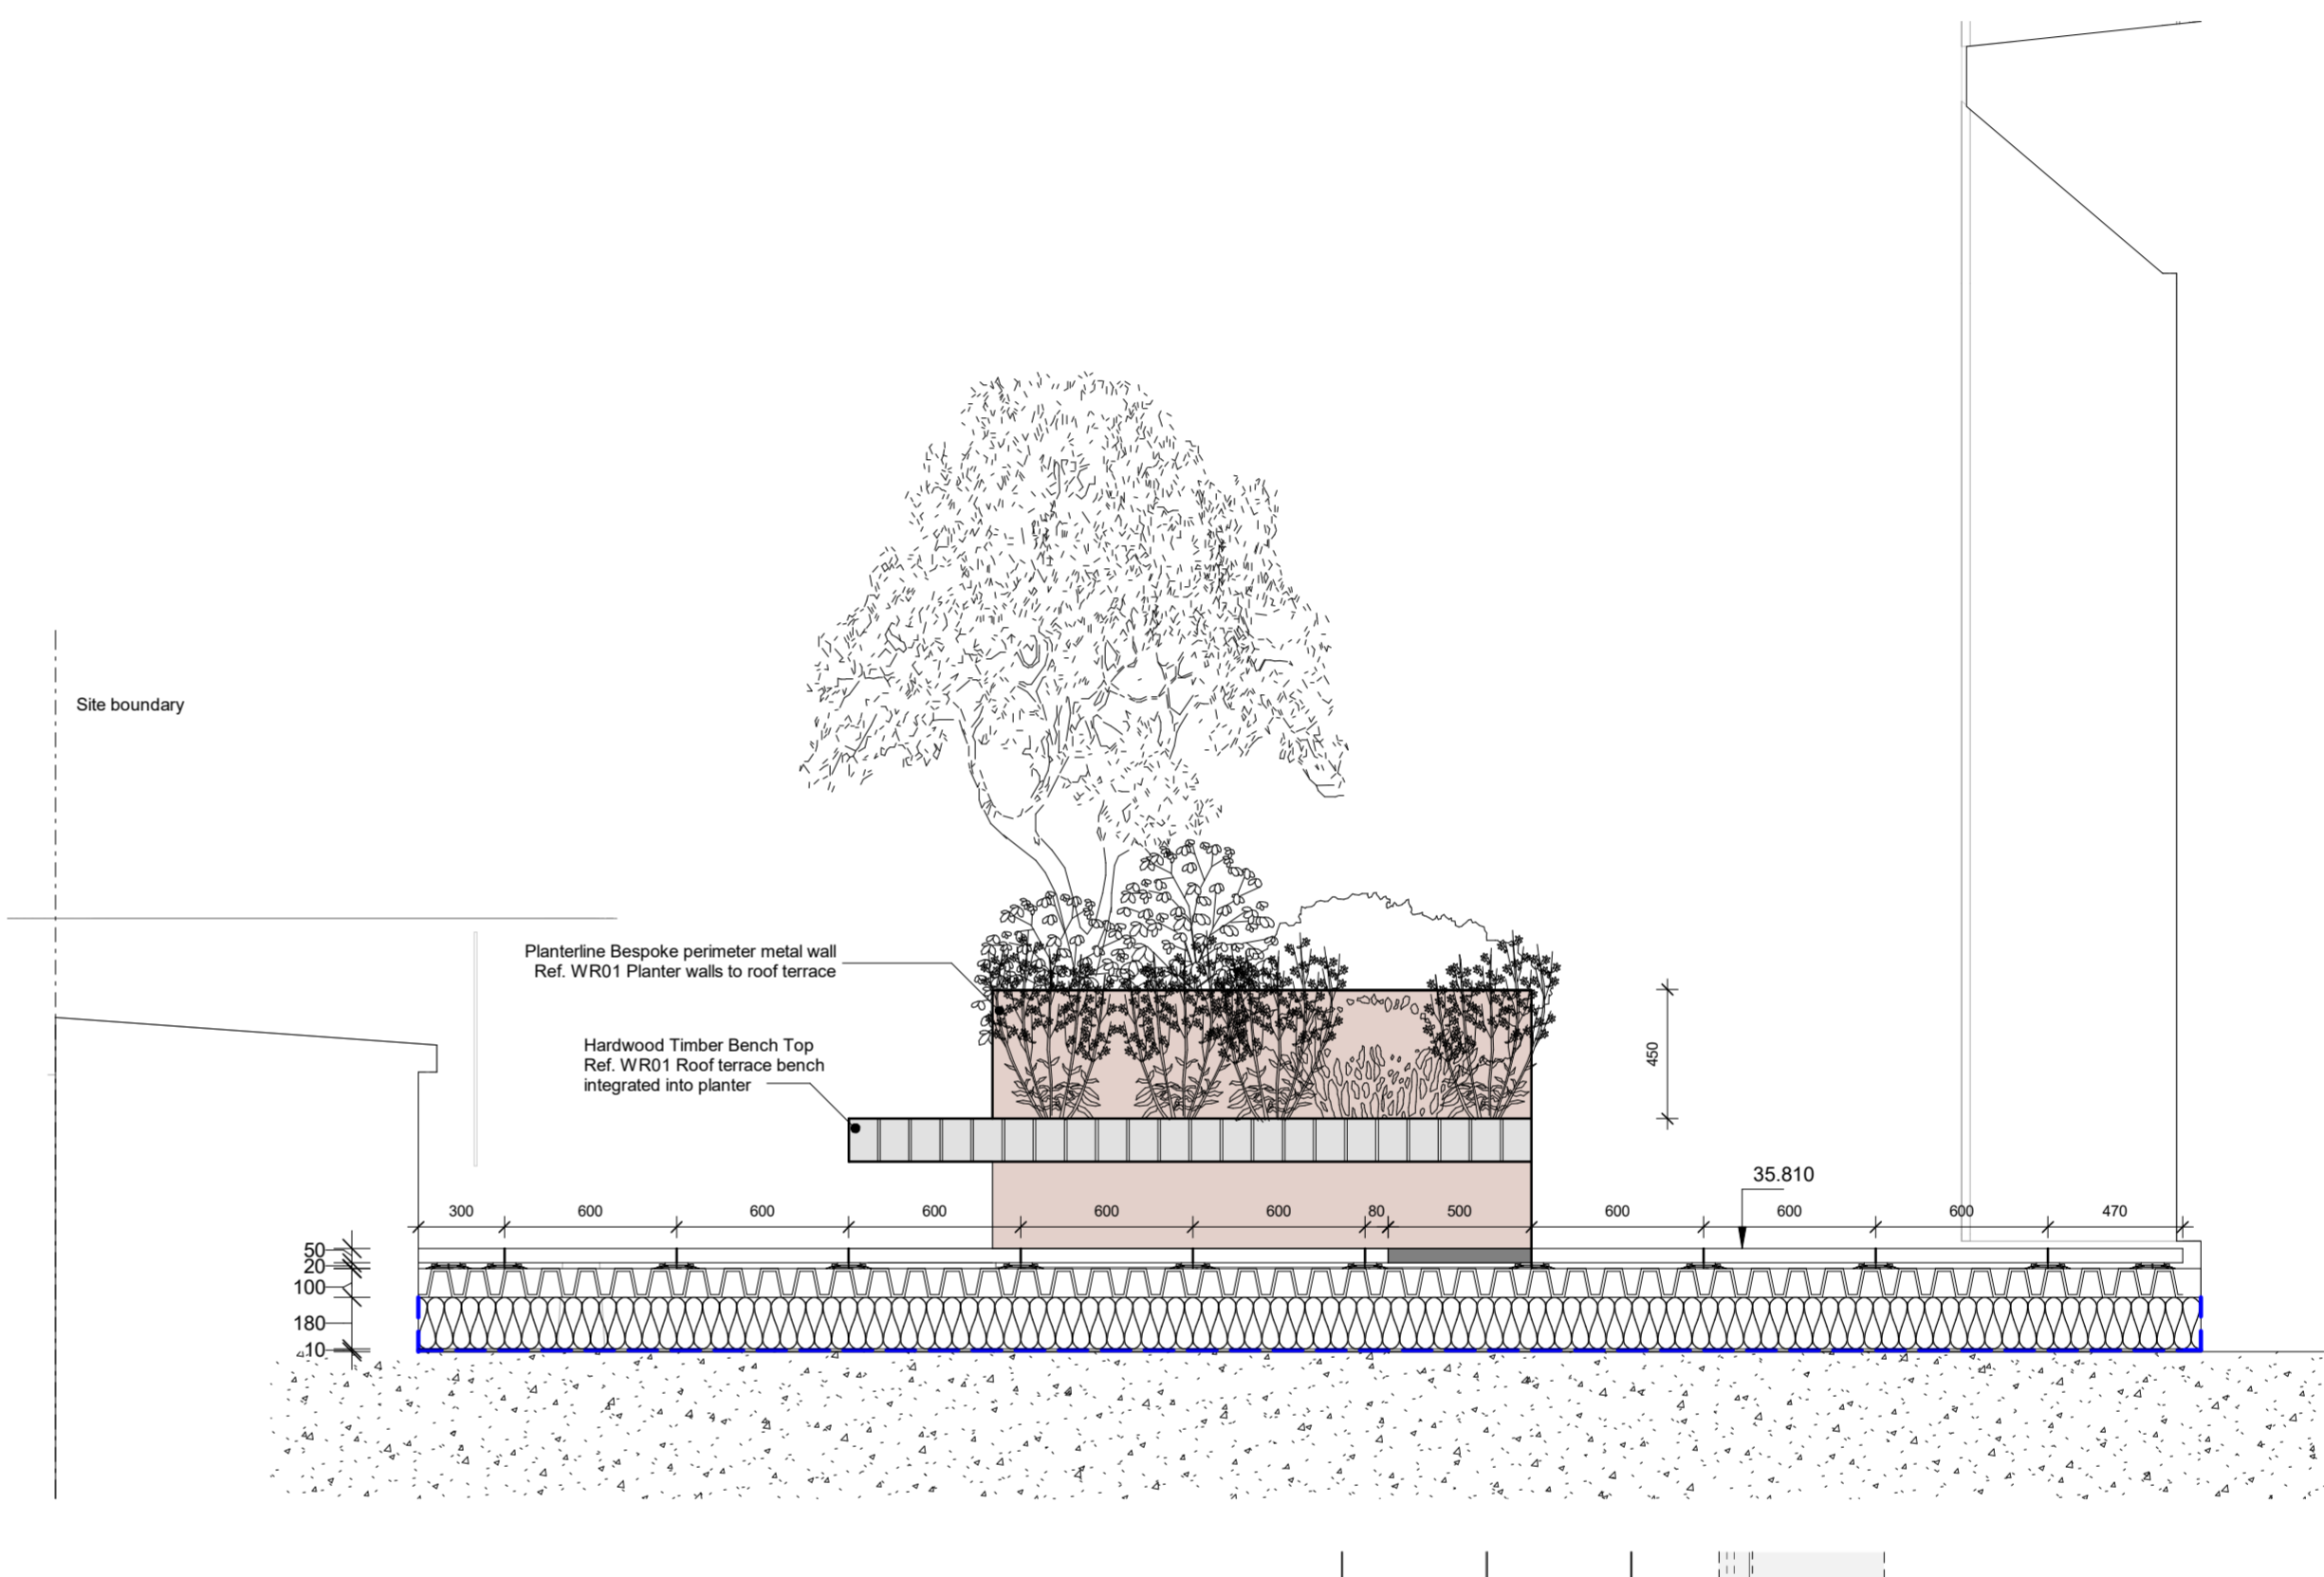


SECTION 3
SCALE 1/25

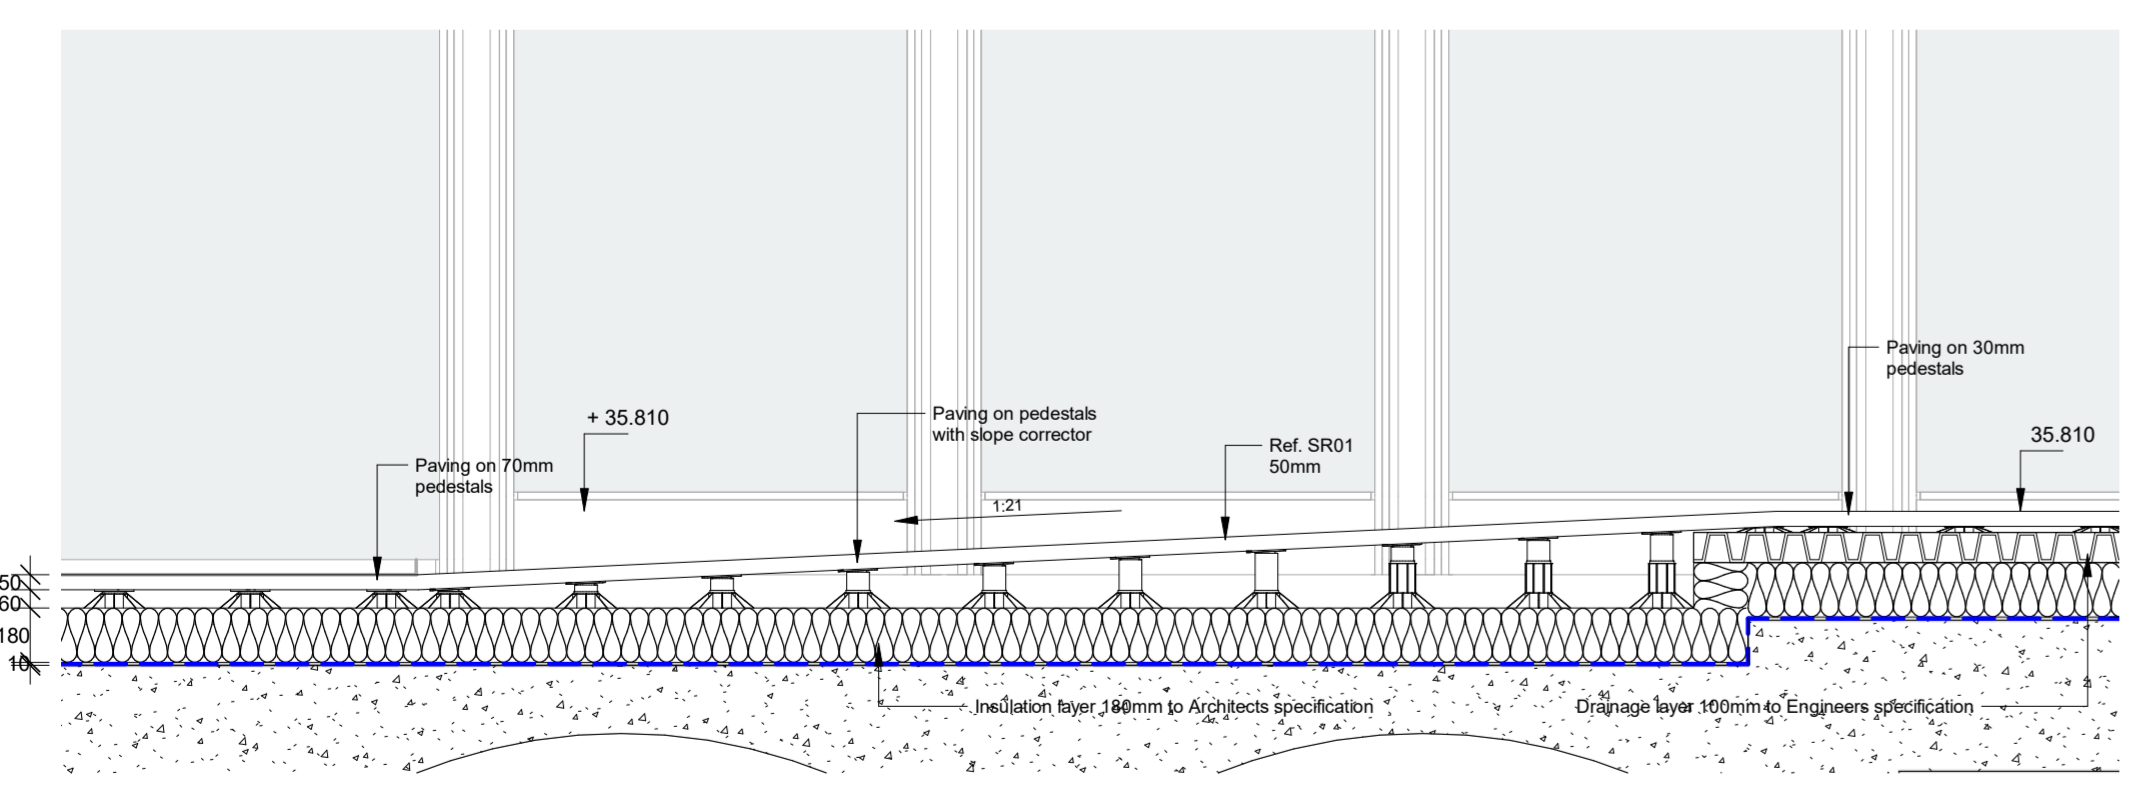


SECTION 4
SCALE 1/25

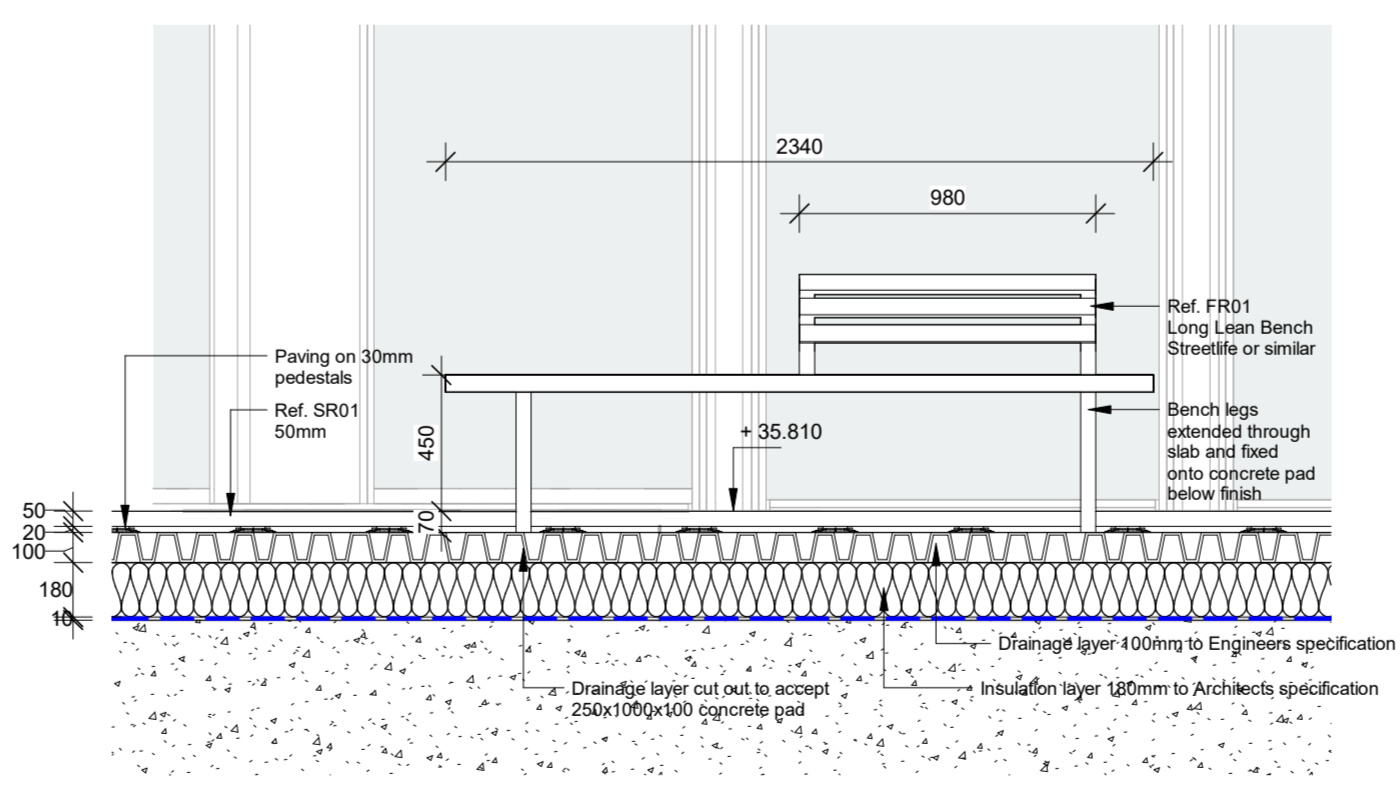

SECTION 5
SCALE 1/25

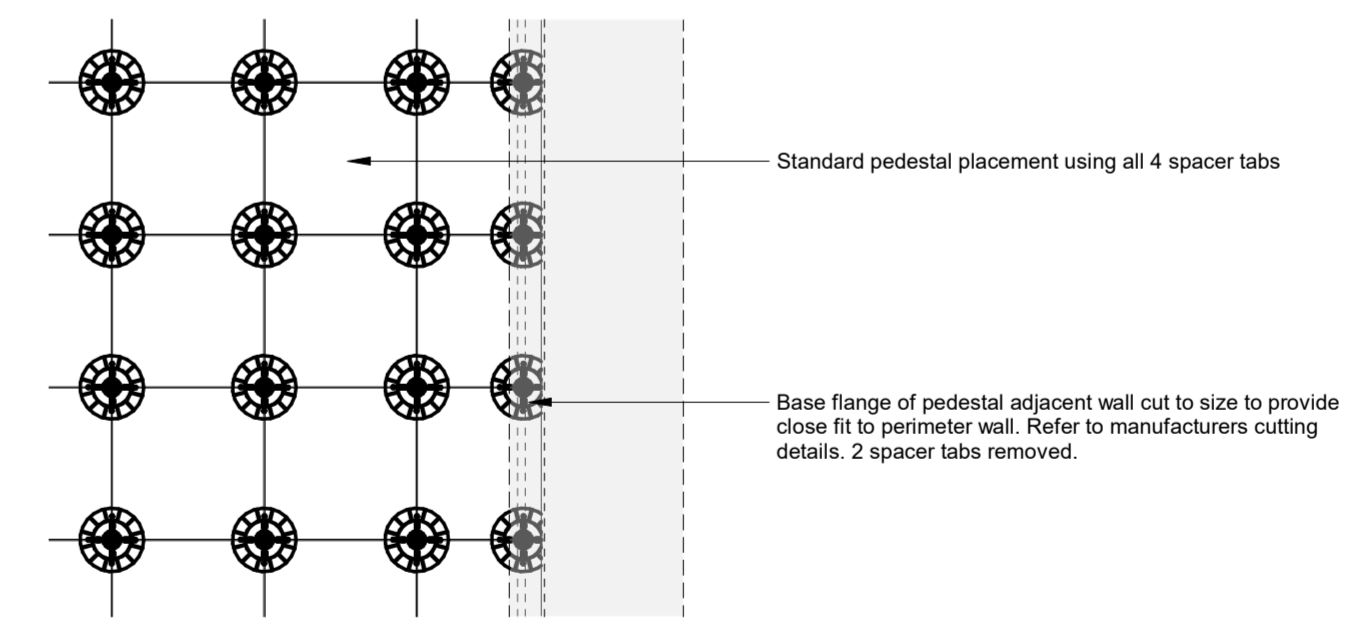


TYPICAL DETAIL - STRAIGHT CUT SLABS
SCALE 1/25

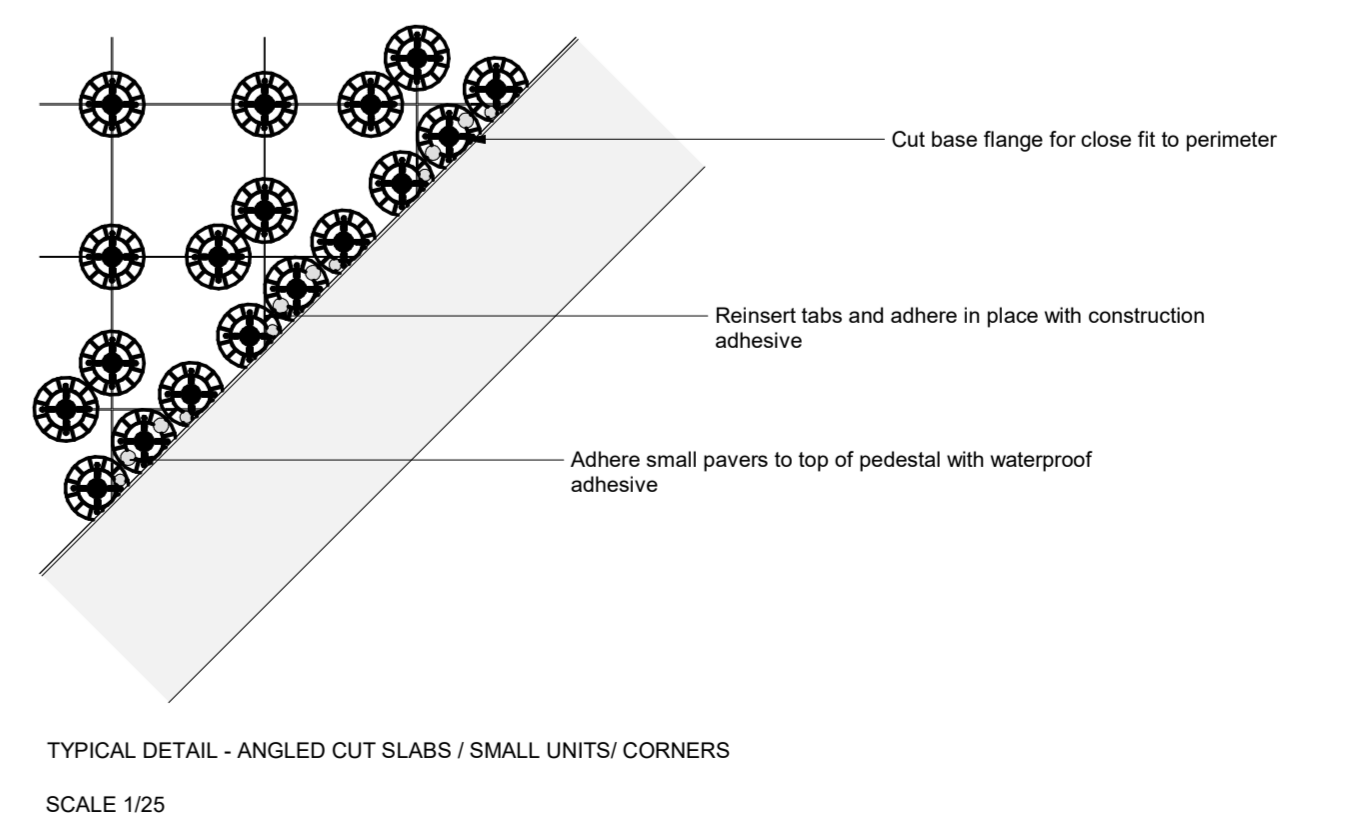

TYPICAL DETAIL - ANGLED CUT SLABS / SMALL UNITS / CORNERS
SCALE 1/25

GENERAL NOTES:
 1. DO NOT SCALE FROM THIS DRAWING. DIMENSIONS GOVERN.
 2. ALL DIMENSIONS ARE IN MILLIMETRES UNLESS NOTED OTHERWISE.
 3. ALL DIMENSIONS SHALL BE VERIFIED ON SITE BEFORE PROCEEDING WITH THE WORK.
 4. PLINCKE SHALL BE NOTIFIED IN WRITING OF ANY DISCREPANCIES.
 5. PLINCKE ACCEPTS NO LIABILITY FOR ANY EXPENSE LOSS OR DAMAGE OF WHATSOEVER NATURE AND HOWEVER ARISING FROM ANY VARIATION MADE TO THIS DRAWING OR IN THE EXECUTION OF THE WORK, TO WHICH IT RELATED WHICH HAS NOT BEEN REFERRED TO THEM AND PRIOR APPROVAL OBTAINED.

A1 Original Sheet Size

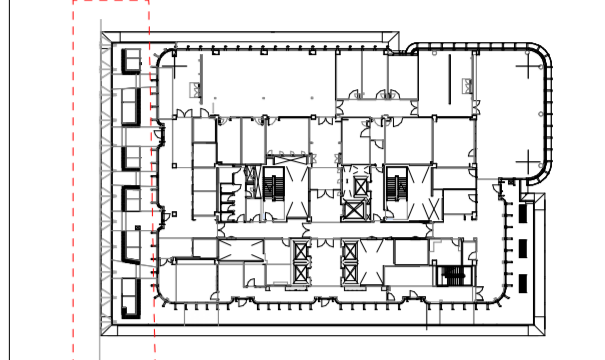

CDM
 IN ADDITION TO THE HAZARDS / RISKS NORMALLY ASSOCIATED WITH THE TYPES OF WORK DETAILED ON THIS DRAWING, NOTE THE FOLLOWING:

ITEM NO.	RISK REGISTER DETAILS
	Refer to 0950 drawing series for CDM risks

KEY

HARD WORKS

Ref. SR01/SR02/SR03
 Pedestal varies (min 20mm)
 Drainage Layer 100mm
 Insulation layer 180mm

Ref. SR01 Plot 01 Level 03 Roof terrace paving 50mm
 - Main areas of paving
 Ref. SR02 Plot 01 Level 03 Roof terrace paving 50mm
 - Around entrance areas
 Ref. SR03 Plot 01 Level 03 Roof terrace paving 50mm
 - Feature band aligned with benches

Planterline Bespoke perimeter metal wall
 Ref. WR01 Planter walls to roof terrace

PLANTING BUILD-UP

Mulch 50mm
 Lightweight substrate 750/300mm
 Drainage Layer 100mm

REV.	REV. DESCRIPTION	DATE	DWN	CHK
P07	FOR PLANNING	10.06.24	LP	GW
P06	STAGE 4B COORDINATION	05.11.21	AG	RW
P05	4B ISSUE, AMENDS FOLLOWING INTERNAL REVIEW DESIGN TEAM COORDINATION	14.12.20	AY	RW
P04	PLANTERS AMENDED	17.08.20	AY	RW
P03	DRAWING CONVERTED FROM CAD TO REVIT STAGE 4B DRAFT ISSUE	14.07.20	AY	RW
P02	S03 REISSUE	28.10.19	GS	RW
P01	S03 ISSUE	24.07.19	GS	CJ

plincke.
 landscape urbanism design
 www.plincke.com
 London +44 (0)207 739 3330
 Manchester +44 (0)161 237 9223

Project
 I0N/DRI 256 Gray's Inn Road

Drawing
 ROOF TERRACE DETAILS 01

Date
 24/07/2019

Scale
 AS SHOWN

Status	Stage	Drn:	Chk
S3	4B	GS	RW

Drawing
 BEMP-PLI-P1-ZZ-DR-L-94-0903

Rev
 P07