





OVERVIEW PLAN - 1:100@A1


PLOT 01 INSTITUTE COURTYARD BENCH LAYOUT

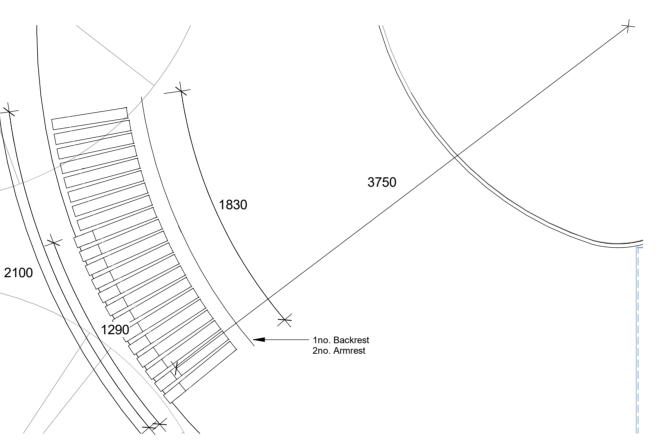


FLOOR PLAN - 1:50@A1 BENCH TYPE B (SKT-C-CLR-50-PC)

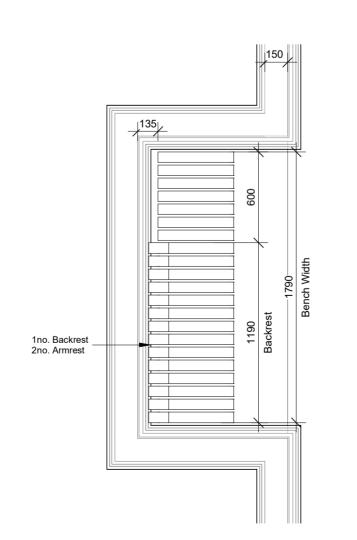

FLOOR PLAN - 1:50@A1 BENCH TYPE C (SKT-CW-CLR-50-PC)

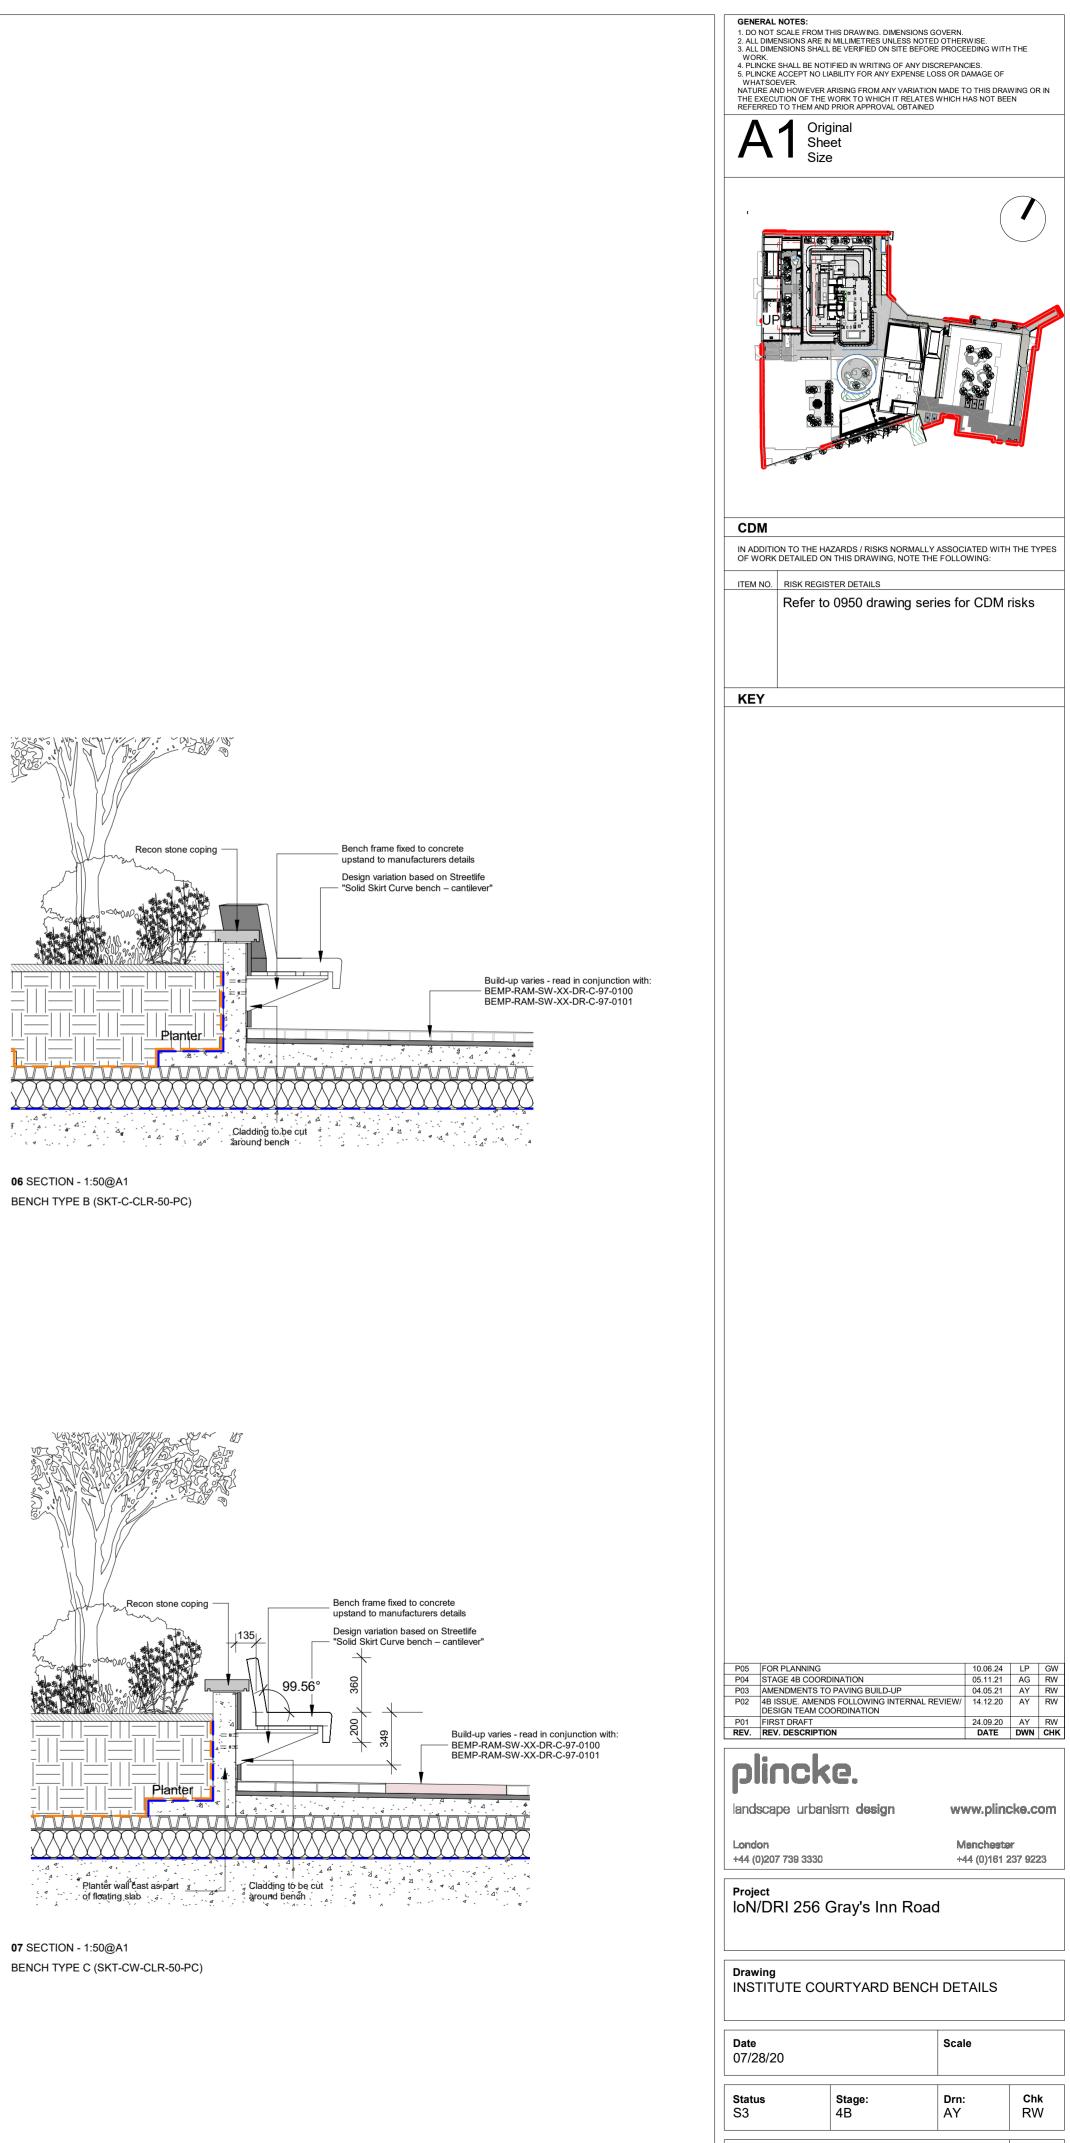

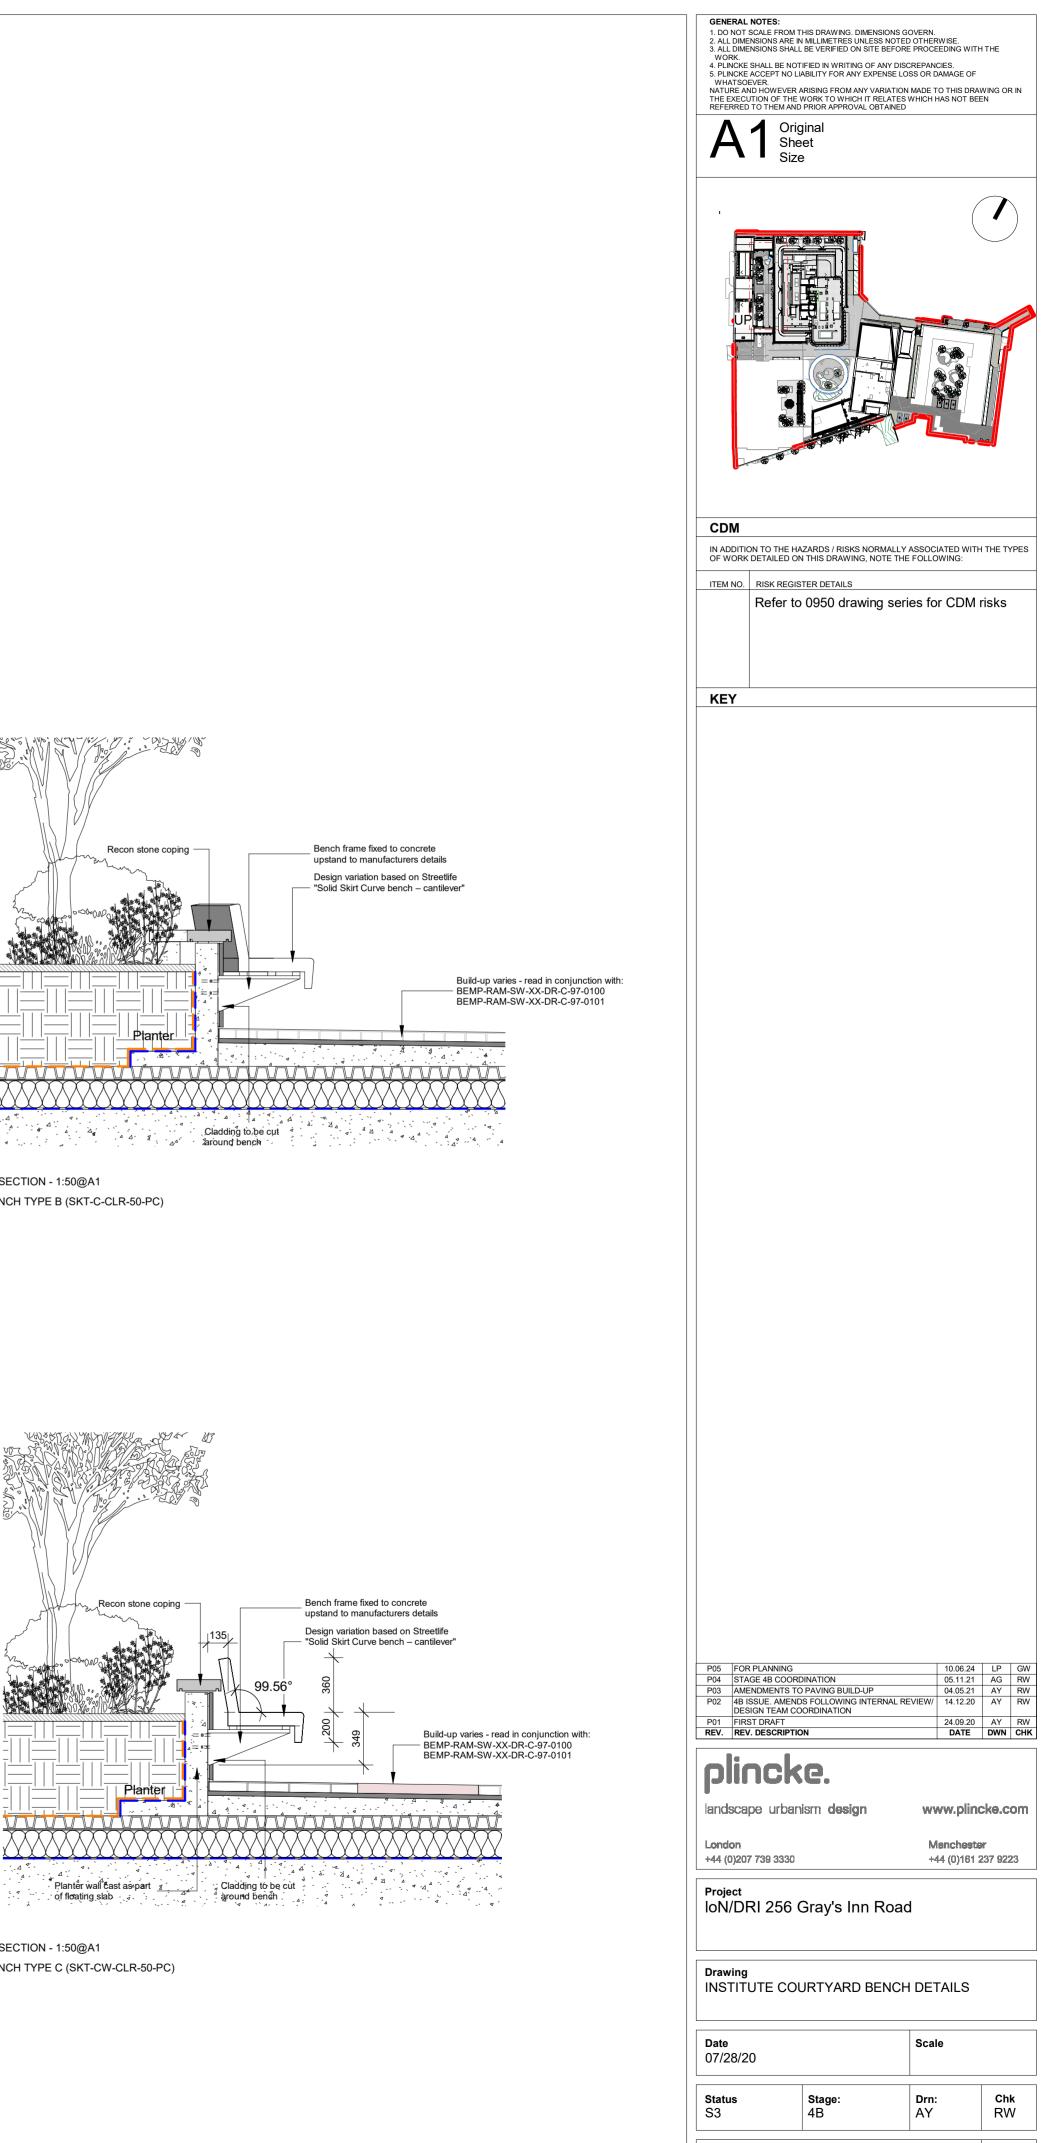

Drawing BEMP-PLI-P1-ZZ-DR-L-94-0671 Rev P05