



05 PLANTING BED DETAIL SECTION
009 SCALE 1:20

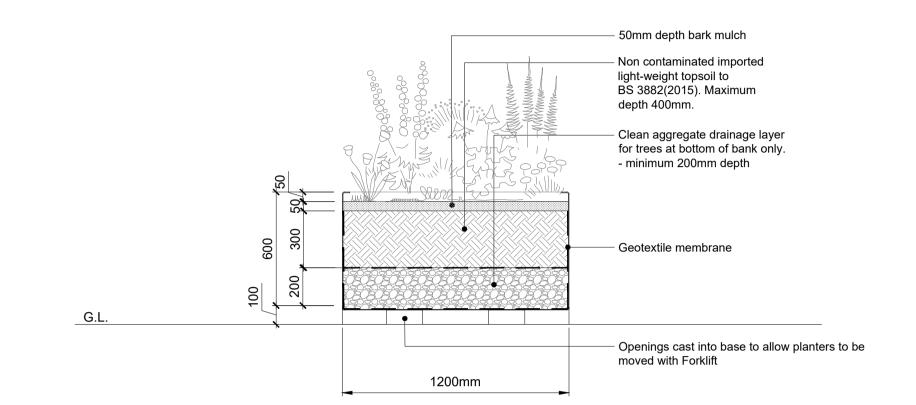

03 MOVABLE PLANTER DETAIL SECTION
009 SCALE 1:20

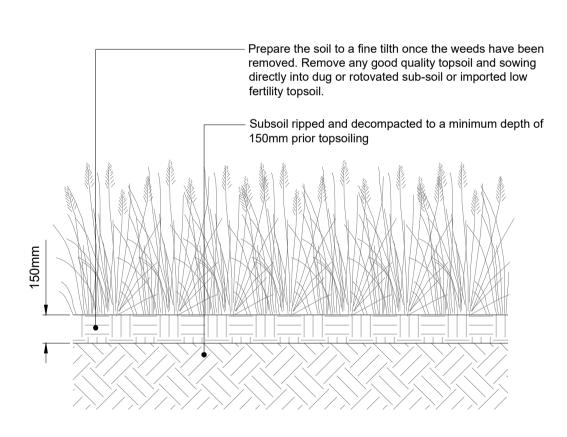

06 WILDFLOWER MEADOW DETAIL SECTION
009 SCALE 1:20

C01	First Submission	MP	KM	DW		HS2 accepts no responsibility for any circumstances which arise from the reproduction of this document after alteration, amendment or abbreviation or if it is issued in part or issued incompletely in any way.	Leg
		24/11/23	24/11/23	24/11/23		of it it is issued in part of issued incompletely in any way.	
C02	Stage 4 Submission	MP	KM	DW		© Crown Copyright and database right 2020. All rights reserved. Ordnance Survey Licence number 100049190	
		09/02/24	09/02/24	09/02/24		,	2.
C03	Stage 4 Design Update	MP	KM	DW		© Crown Copyright material is reproduced with the permission of Land Registry under delegated authority from the Controller of HMSO.	
		02/04/24	02/04/24	02/04/24		This material was last updated on 2020 and may not be copied, distributed,	
						sold or published without the formal permission of Land Registry. Only an official copy of a title plan or register obtained from the Land Registry may be used for legal or other official purposes.	
							-
Rev	Description	Drawn	Checked	Approved	Con Acc	Scale with caution as distortion can occur.	

Legends/Notes:

- 1. This drawing to be read in conjunction with Planting Plan drawings 1CP01-MDS_LDE-LS-DPL-SS08_SL23_GF-000008, Planting Schedule, 1CP01-MDS_LDE-LS-LST-SS08_SL23_GF-000001 and Landscape Specification 1CP01-MDS_LDE-LS-SPE-SS08_SL23_GF-000001.
- 2. Do not scale from drawing, use figured dimensions only and all dimensions to be checked onsite.

HS2
Registered in England Registration No. 06791686 Registered office: 2 Snow Hill, Queensway, Birmingham, B4 6GA

Official

			•	40		
Stage	Project/Contract	Creator/Originator MDS Discipline/Function			Sub Originator LDA DESIGN System description	
4	1CP01					
Drawing Tile	Work Package Description					
SS08	SL23	LS		DDE		
Drawing Title		Drawn by	Checked by	Approved by	Date	
	Typical Tree Pit Details	MP	KM	DW	02/04/2024	
		Scale	Size	Suitability	Rev.	
		1:20	A1	S6	C03	
		Drawing No.				
		1CP01-MDS_LDE-LS-DDE-SS08_SL23_GF-000009				