


01
014
W1: FIREWALL
PLAN
SCALE 1:20

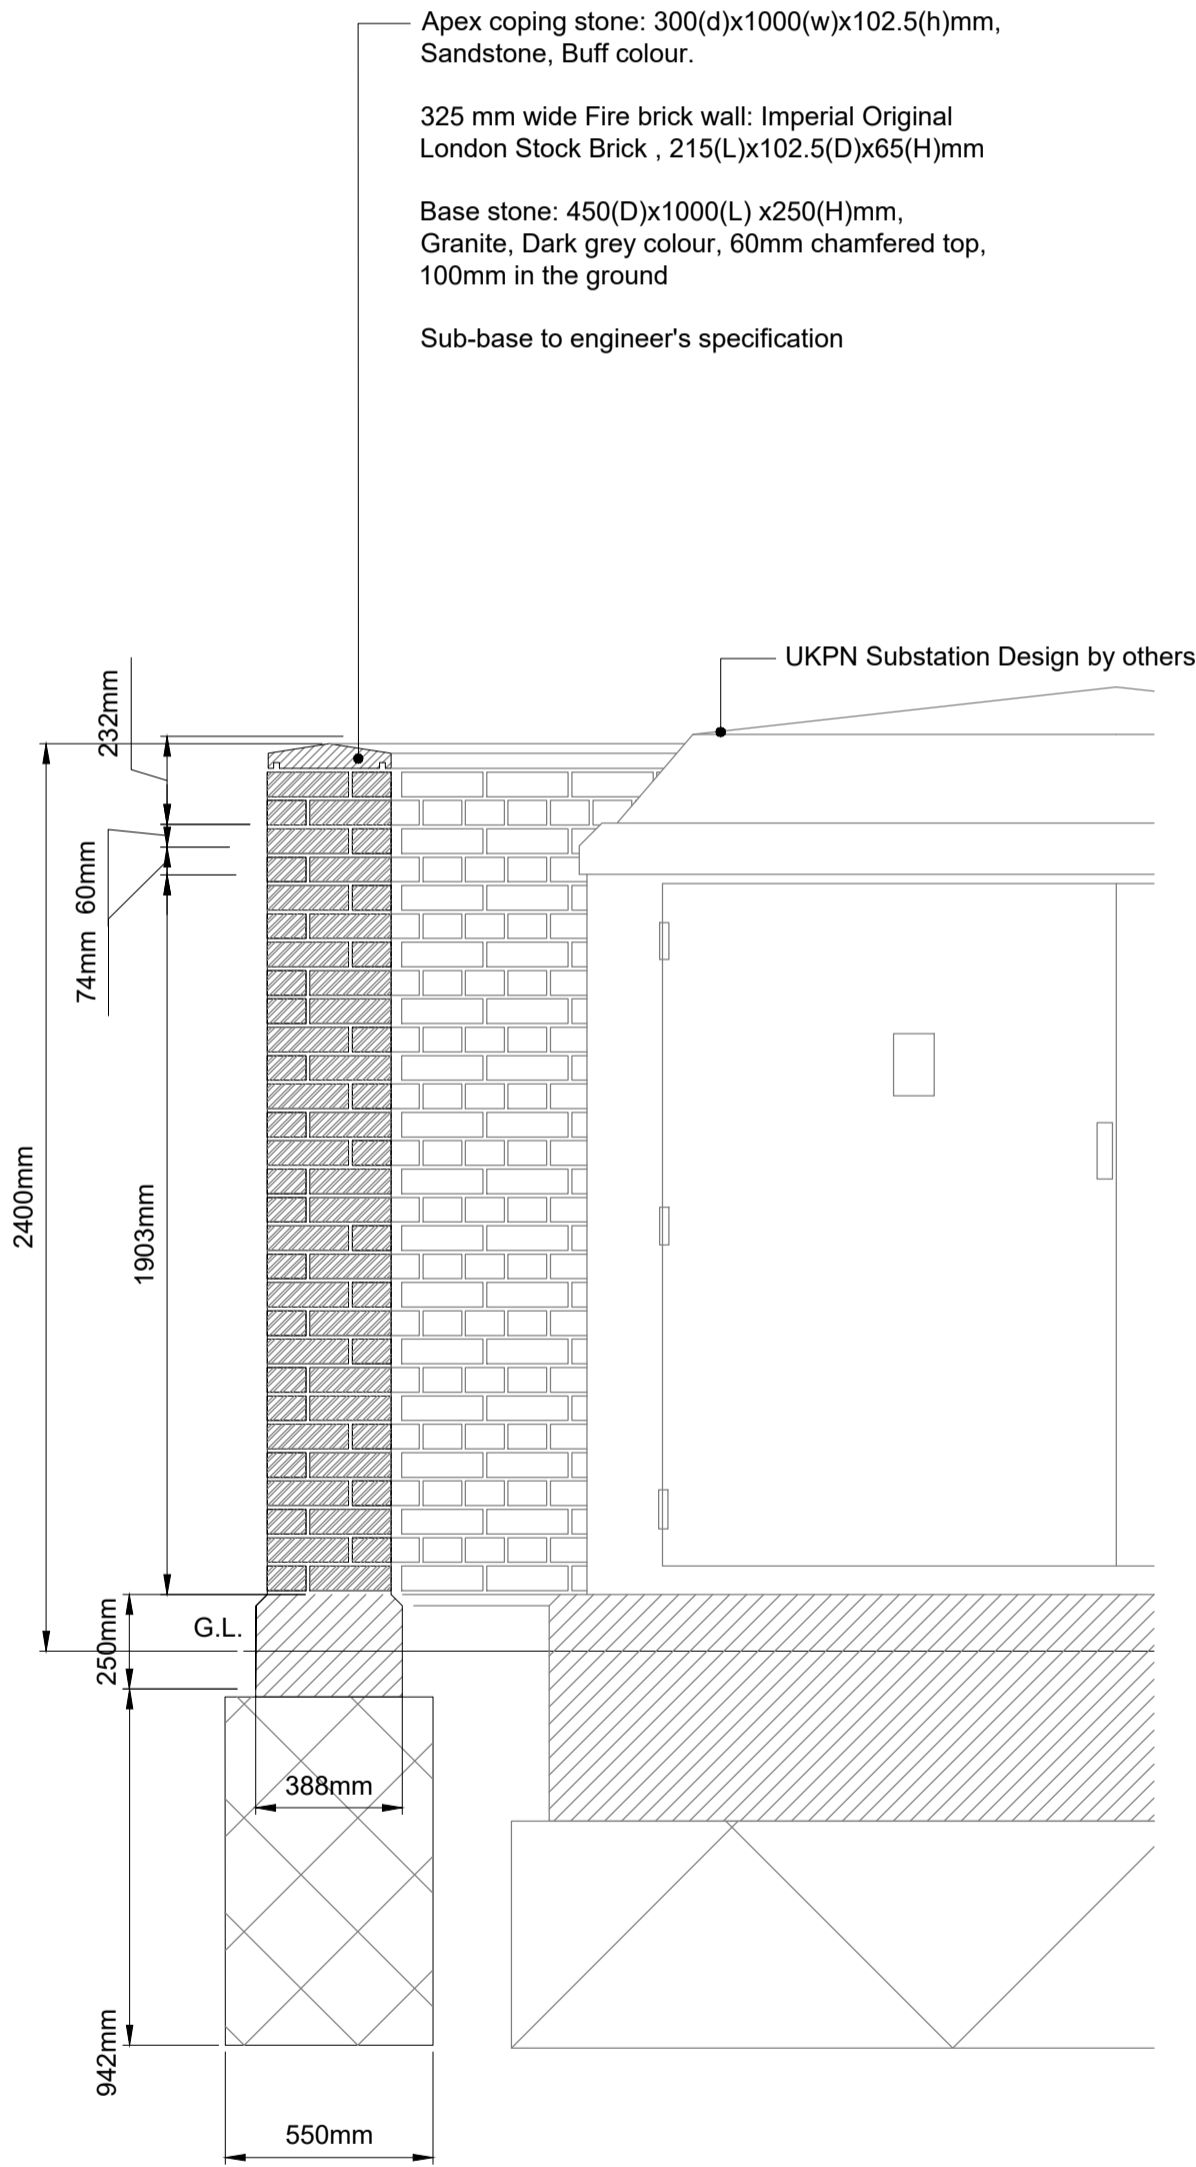

02
014
W1: FIREWALL
SECTION - ELEVATION
SCALE 1:20

C01	Final Submission	MP 09/02/24	KM 09/02/24	DW 09/02/24		HS2 accepts no responsibility for any circumstances which arise from the reproduction of this document after alteration, amendment or abbreviation or if it is issued in part or issued incompletely in any way.
						© Crown Copyright and database right 2020. All rights reserved. Ordnance Survey Licence number 100049130
						© Crown Copyright material is reproduced with the permission of Land Registry under delegated authority from the Controller of HMSO. This material was last updated on 2020 and may not be copied, distributed, sold or published without the formal permission of Land Registry. Only an official copy of a title plan or register obtained from the Land Registry may be used for legal or other official purposes.
Rev	Description	Drawn	Checked	Approved	Con Acc	Scale with caution as distortion can occur.

- Legends/Notes:
- This drawing to be read in conjunction with GA drawings 1CP01-MDS_LDE-LS-DGA-SS08_SL23_GF-000003 and Landscape Specification 1CP01-MDS_LDE-LS-SPE-SS08_SL23_GF-000001.
 - Do not scale from drawing, use figured dimensions only and all dimensions to be checked onsite.
 - Construction details refer to the supplier's shop drawings and specification.
 - Fixing details refer to the Engineer's specification and the supplier's recommendation.

HS2

Registered in England
Registration No. 06791686
Registered office:
2 Snow Hill, Queensway,
Birmingham, B4 6GA

Official

Stage 4	Project/Contract 1CP01	Creator/Originator MDS		Sub Originator LDA Design	
Drawing Title SS08	Work Package Description SL23	Discipline/Function LS		System description DDE	
Drawing Title UKPN Firewall		Drawn by MP	Checked by KM	Approved by DW	Date 09/02/24
Scale 1:20		Size A1	Suitability S6	Rev. C01	
Drawing No. 1CP01-MDS_LDE-LS-DDE-SS08_SL23_GF-000014					