

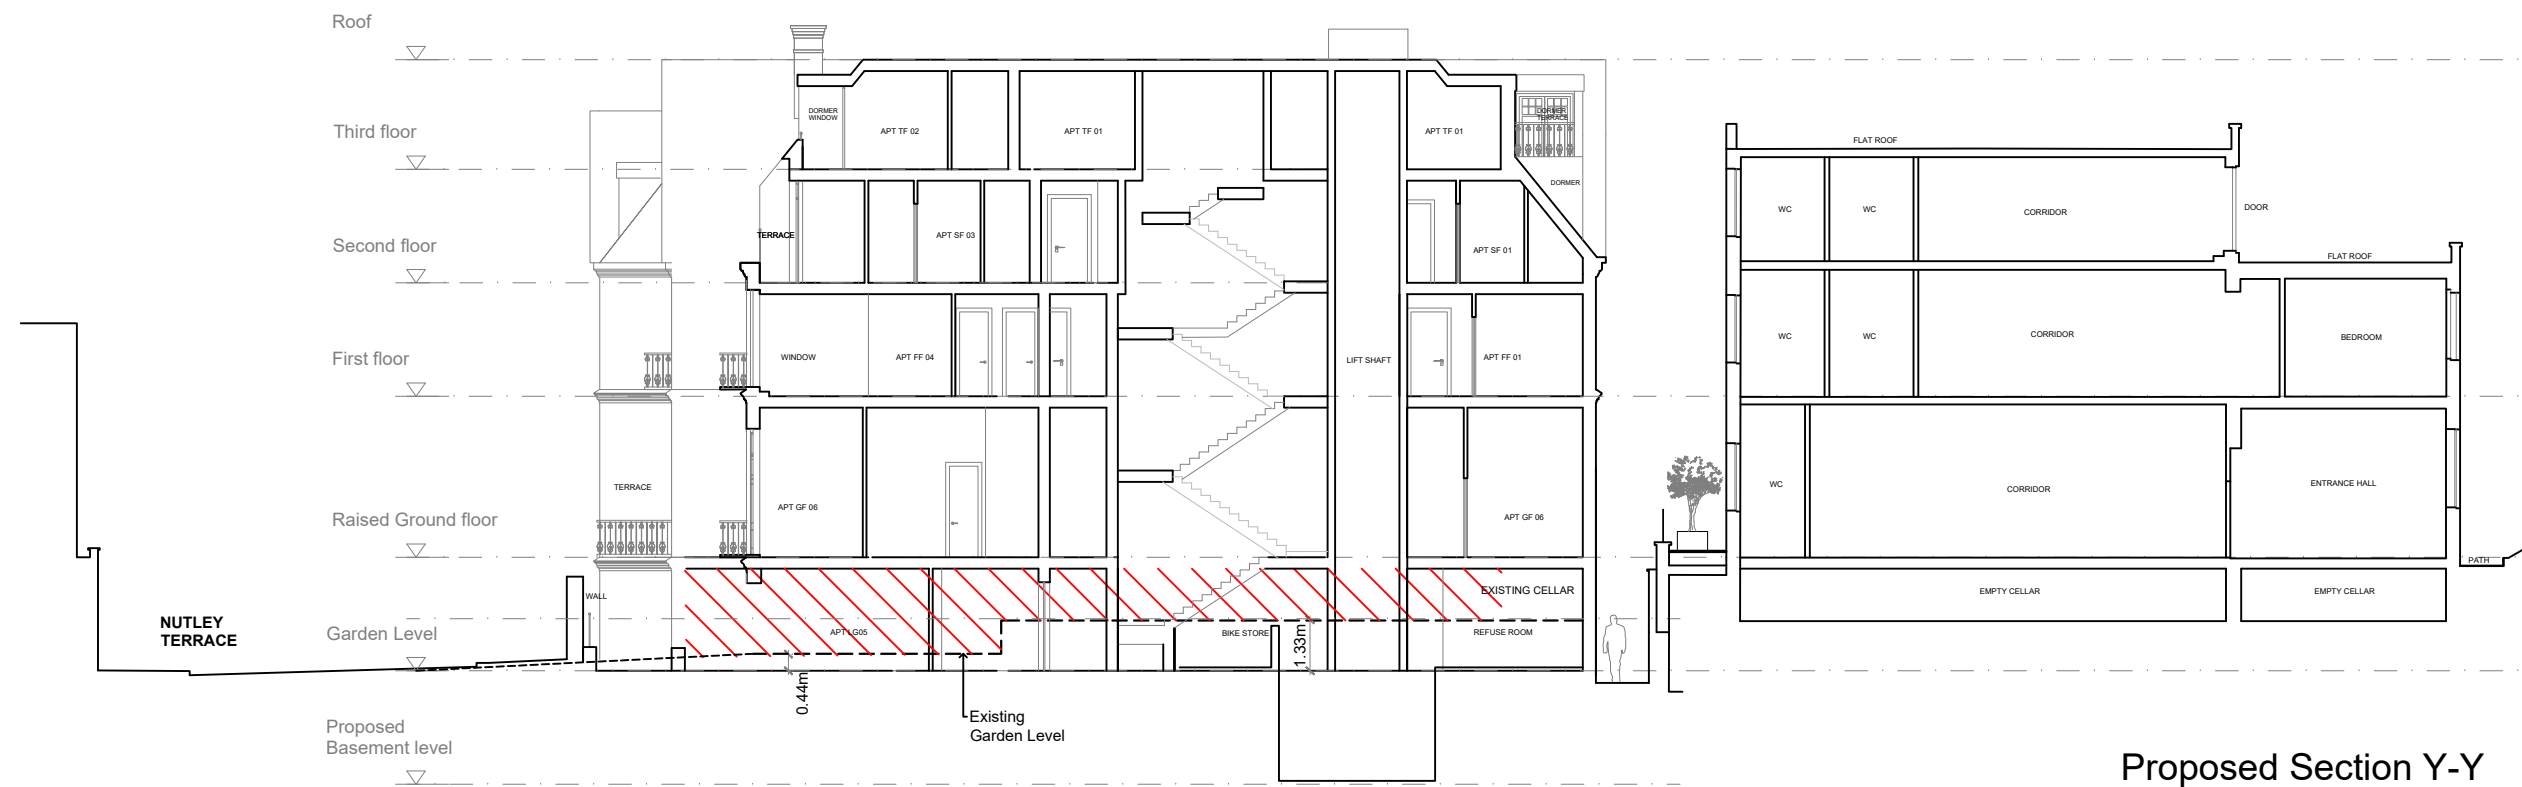


Proposed Section X-X
Scale 1:200@A3

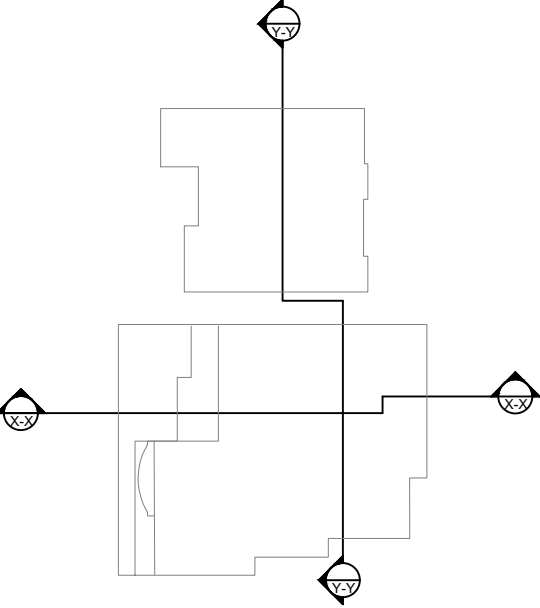

Proposed Section Y-Y
Scale 1:200@A3

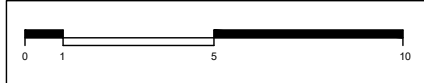

PLANNING

22/05/24	Landscape updated	P1
<small>THIS DRAWING IS NOT TO BE SCALED. ONLY FIGURED DIMENSIONS ARE TO BE FOLLOWED (UNLESS THE DRAWING IS PART OF A PLANNING APPLICATION). CONTRACTORS ARE TO CHECK ALL DIMENSIONS BEFORE WORK COMMENCES, AND REFER ANY APPARENT DISCREPANCY TO THE ARCHITECT.</small>		
<small>THIS DRAWING IS THE SOLE PROPERTY OF M.R PARTNERSHIP LIMITED, AND MAY NOT BE COPIED OR REPRODUCED IN ANY MANNER WHATSOEVER WITHOUT THE OWNERS WRITTEN CONSENT. (c) COPYRIGHT.</small>		
PROJECT 39 Fitzjohns Avenue NW3		
DRAWING Proposed sections		
<small>41-42 FOLEY STREET, LONDON W1W 7TS T: +(0) 207 253 2526 / +(0)207 631 5405 E: mail@ch-architects.com / info@mrpartnership.co.uk www.ch-architects.com / www.mrpartnership.co.uk</small>		
DATE: 28/04/2020	SCALE: 1:100@A1 1:200@A3	DRAWN: -
DWG No: 3169_60	REV. No: P1	
FILE: 35units_Sections.dwg		