



32 Jamestown Road - Site Location Plan

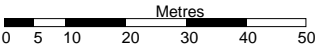

Map Information  
Scale: 1: 1250  
Date: 07/06/2024  
Reference: 24210  
Order No: 4610548

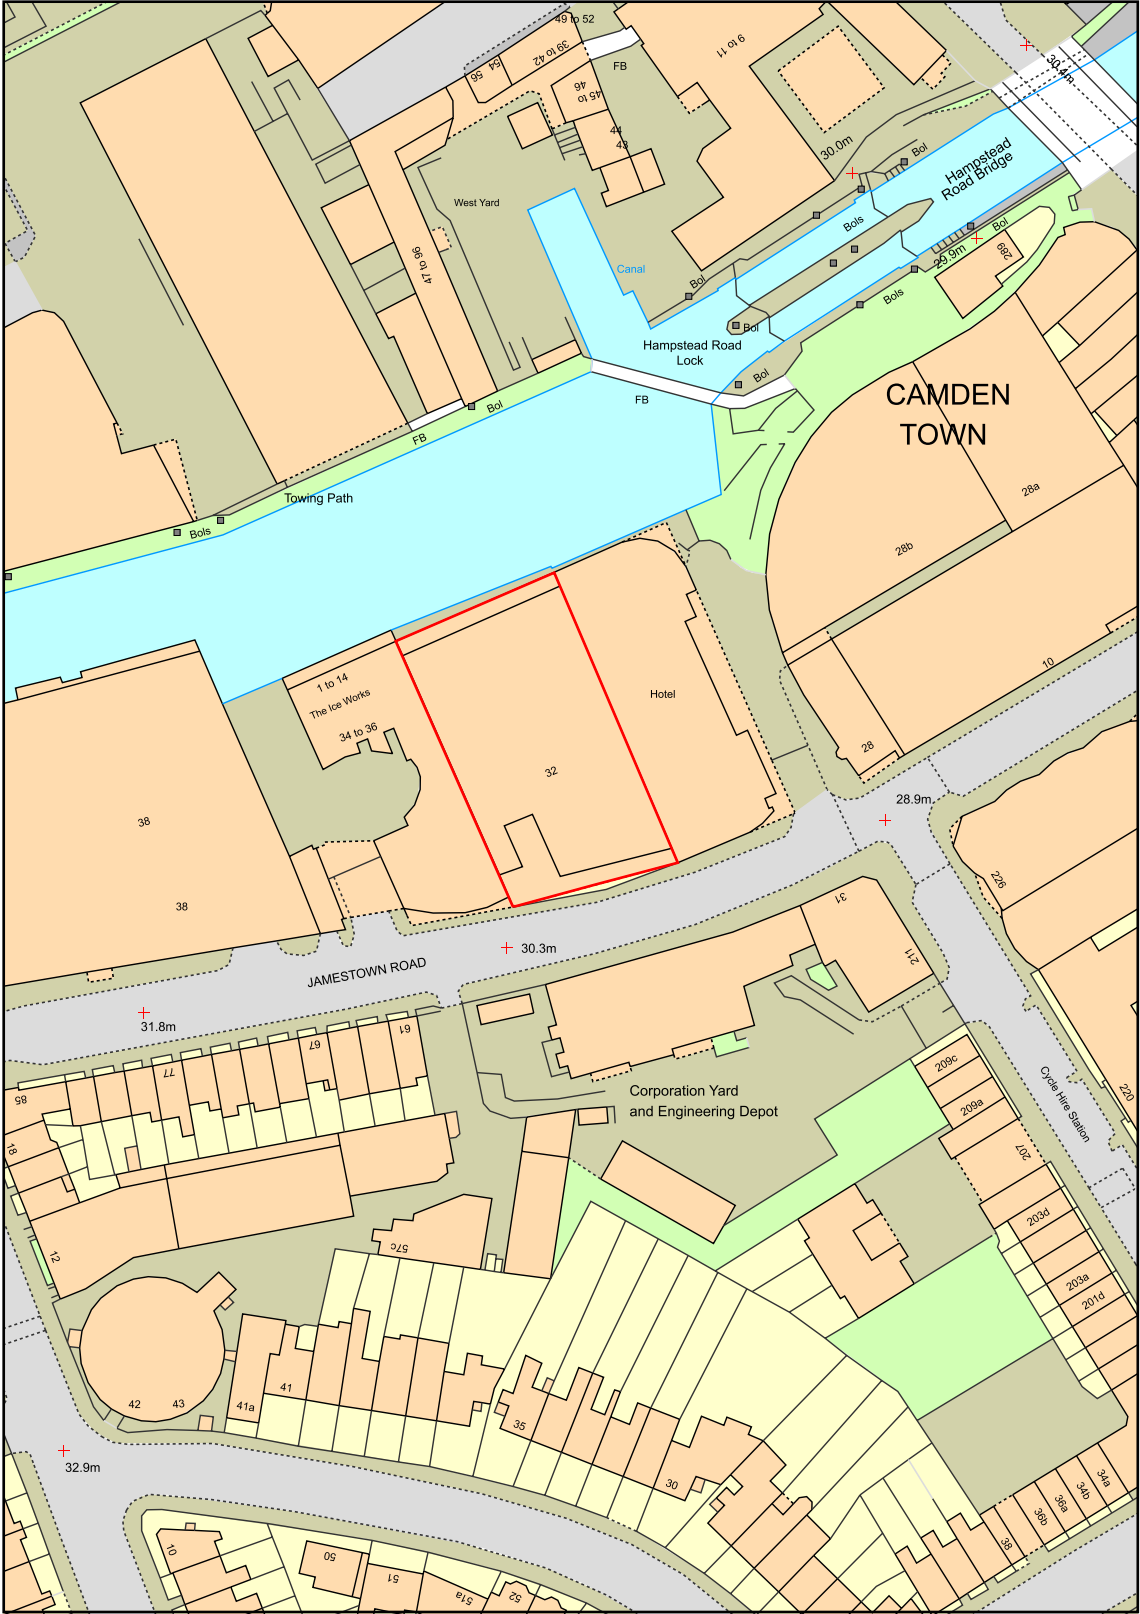