

NOTES
Drawing indicates design intent only.
All information, areas, dimensions and datum levels are subject to detailed survey, detailed design and investigative work.
Do not scale from the drawing.
This drawing is the property of Perkins&Will UK Ltd. No disclosure or copy of it may be made without the written permission of Perkins&Will UK Ltd.


AIR TIGHTNESS / MEMBRANES KEY

—	Air Tightness Line
—	VCL-Vapour Control Layer
—	Breather membrane
—	EPDM / Air sealing tape
—	Waterproofing membrane

Notes:

PROJECT
TRIBECA
Reef Group
PLOT B - THE REFLECTOR

KEYPLAN

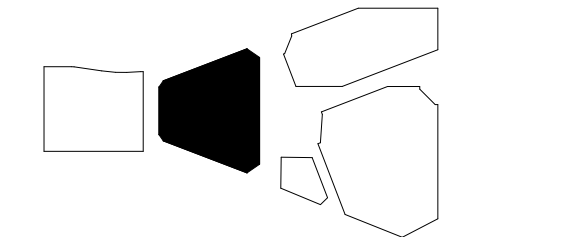


ISSUE CHART

PWT	Stage 4 Issue - Tender	03/05/24
Issue	DATE	DATE
Date	26/ 08/ 22	
Job Number	322406	
Scale	1:10	
Drawn	DS	
Checked	DS	
Approved	PD	
	CDE STATUS	


STAGE 04 - TENDER

TITLE
ROOF DETAILS - SHEET 1


SHEET NUMBER	
TRI PWA B1 09 DR A 3301	
PRODUCT / AUTHOR / ISSUED / LEVEL / TYPE / SCALE / DATE	REVISION
CDE STATUS	REVISION
S3	P01

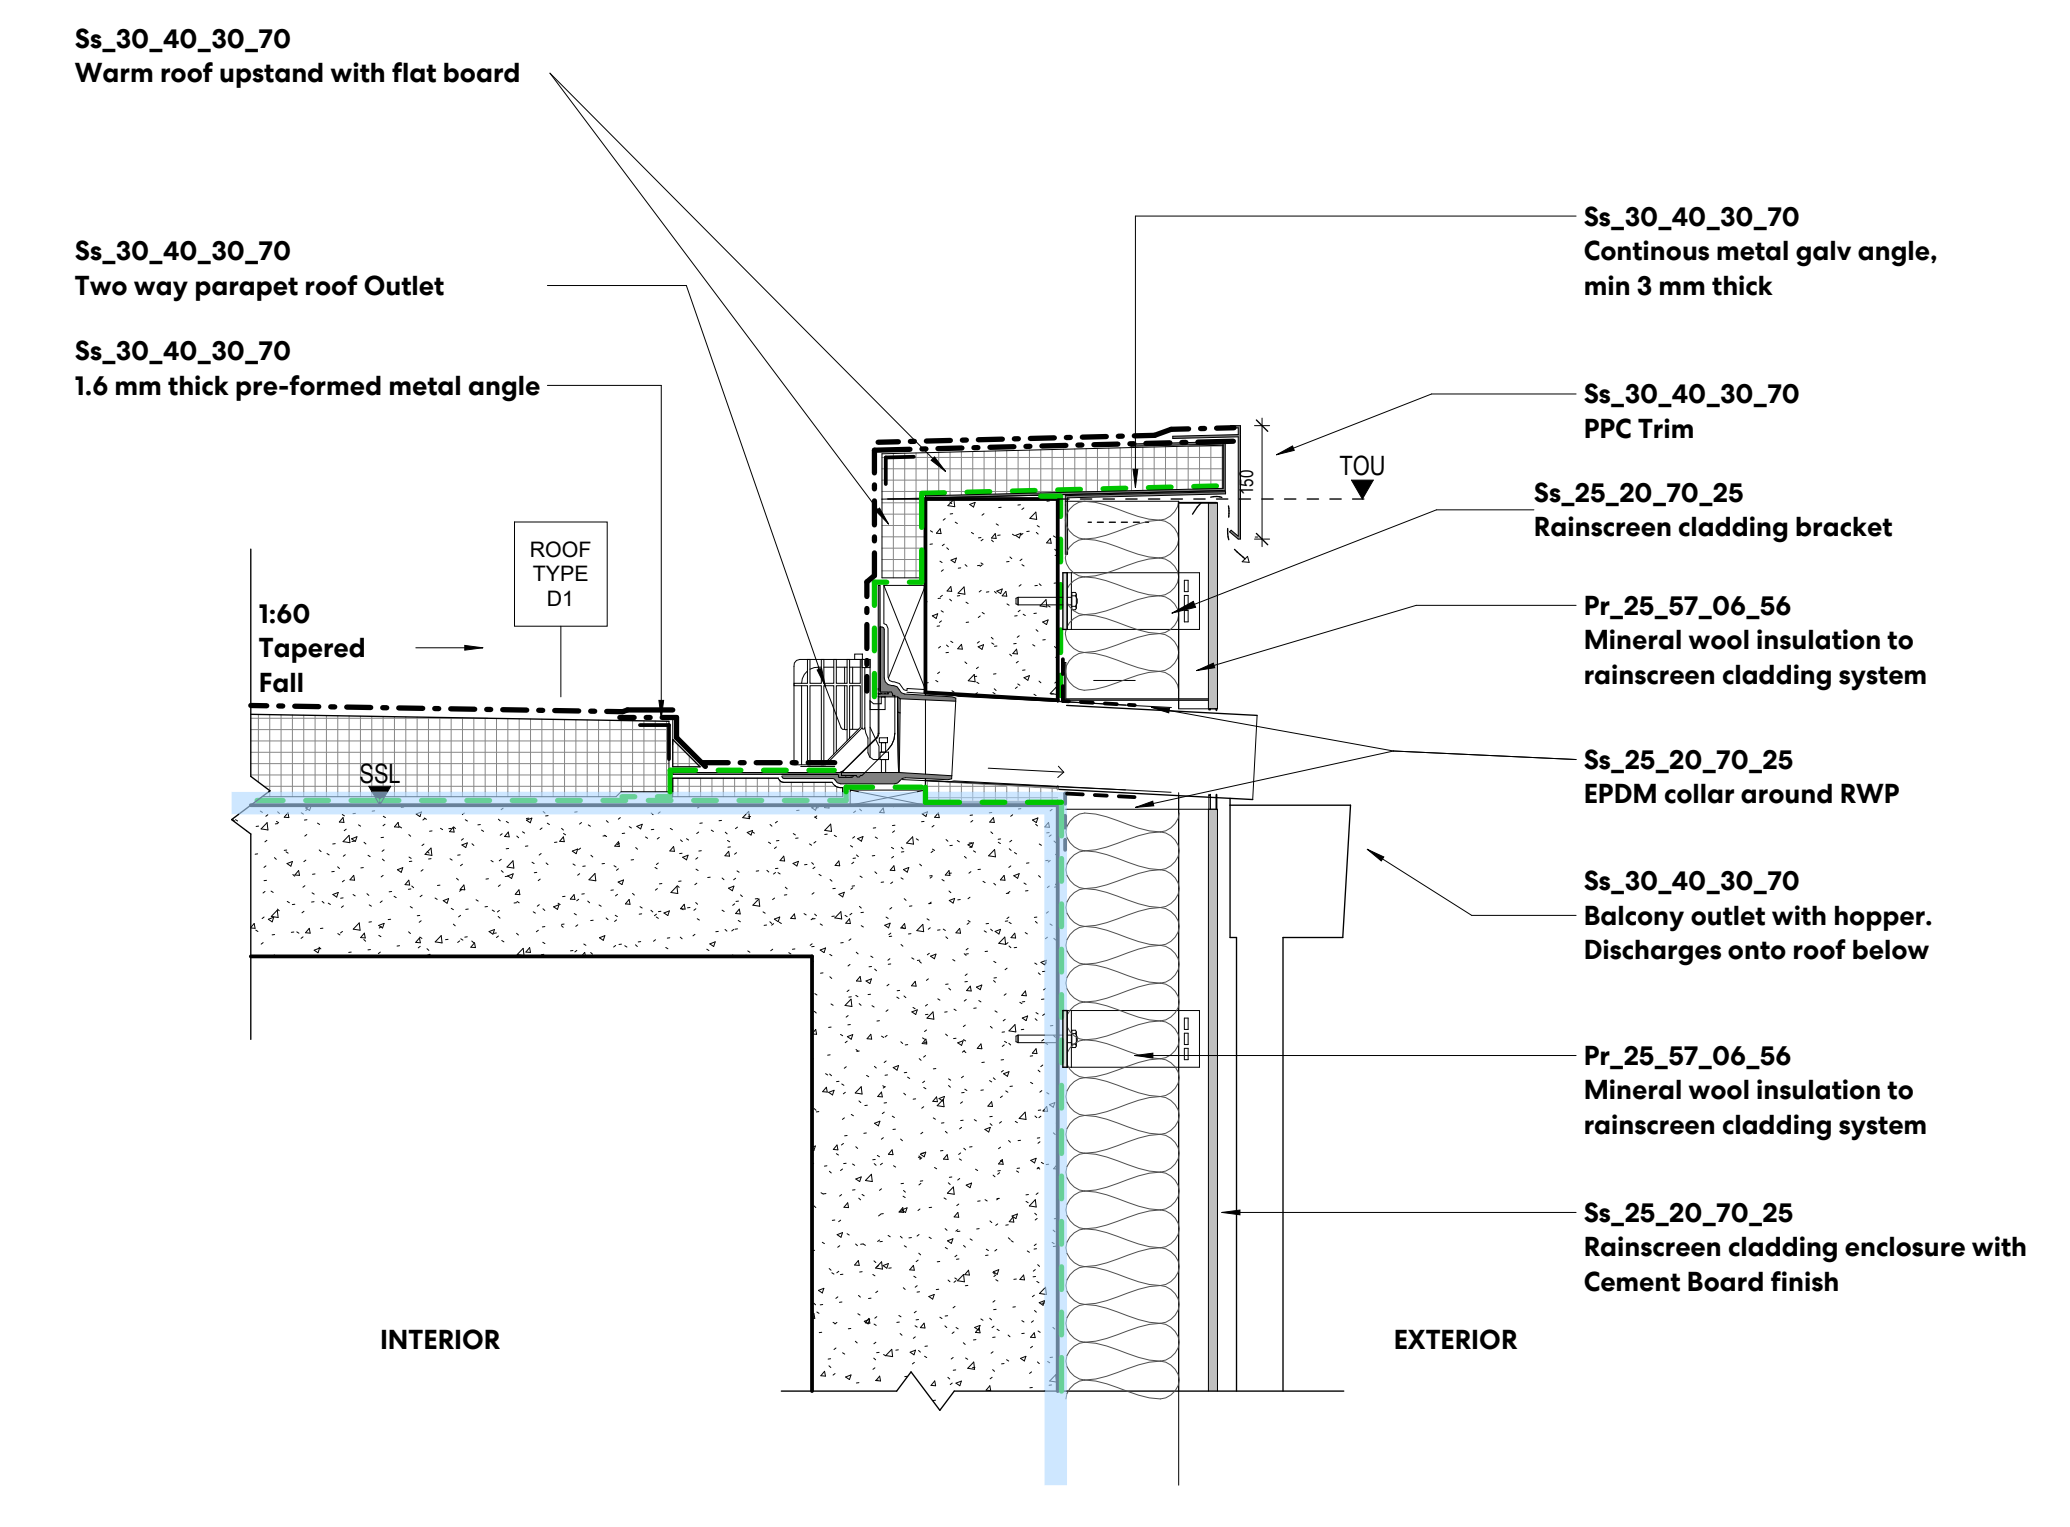


07 TYP CORE OVERRUN PARAPET & BASE JUNCTION DETAIL
1:10

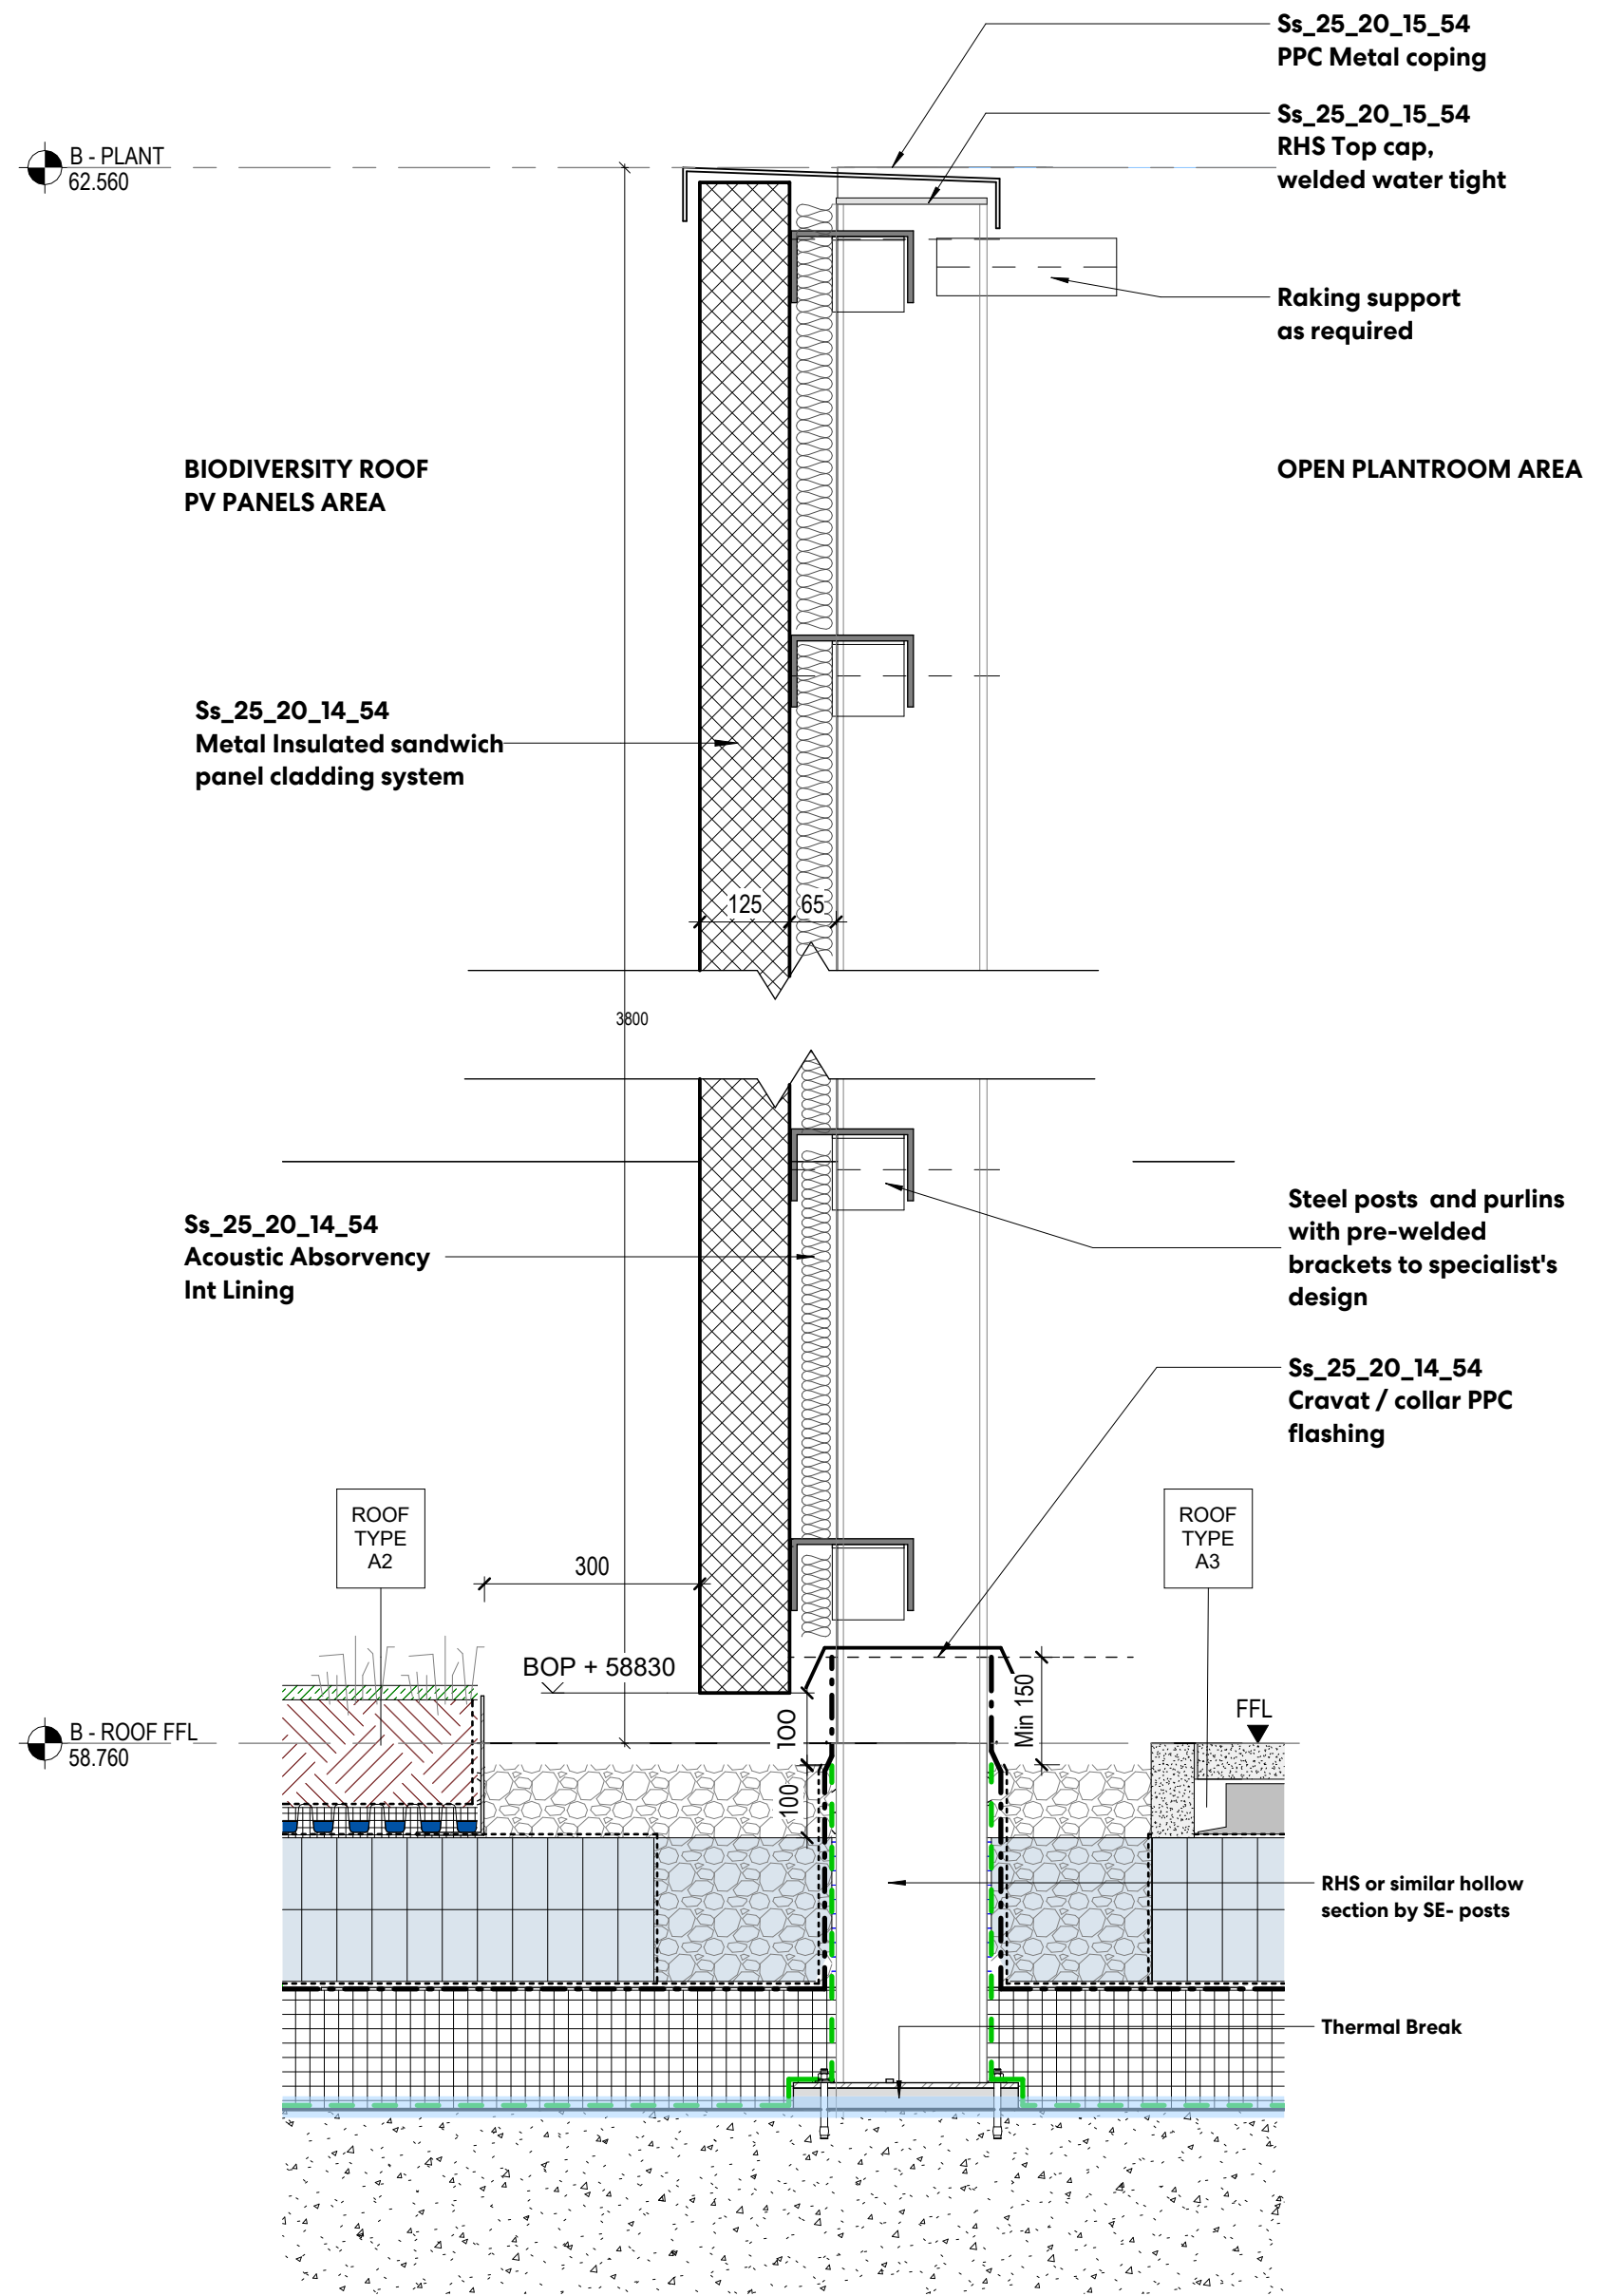


06 TYPICAL ROOF/ PLANT ROOM SCREEN LOUVRED DETAIL INTERFACE
1:10

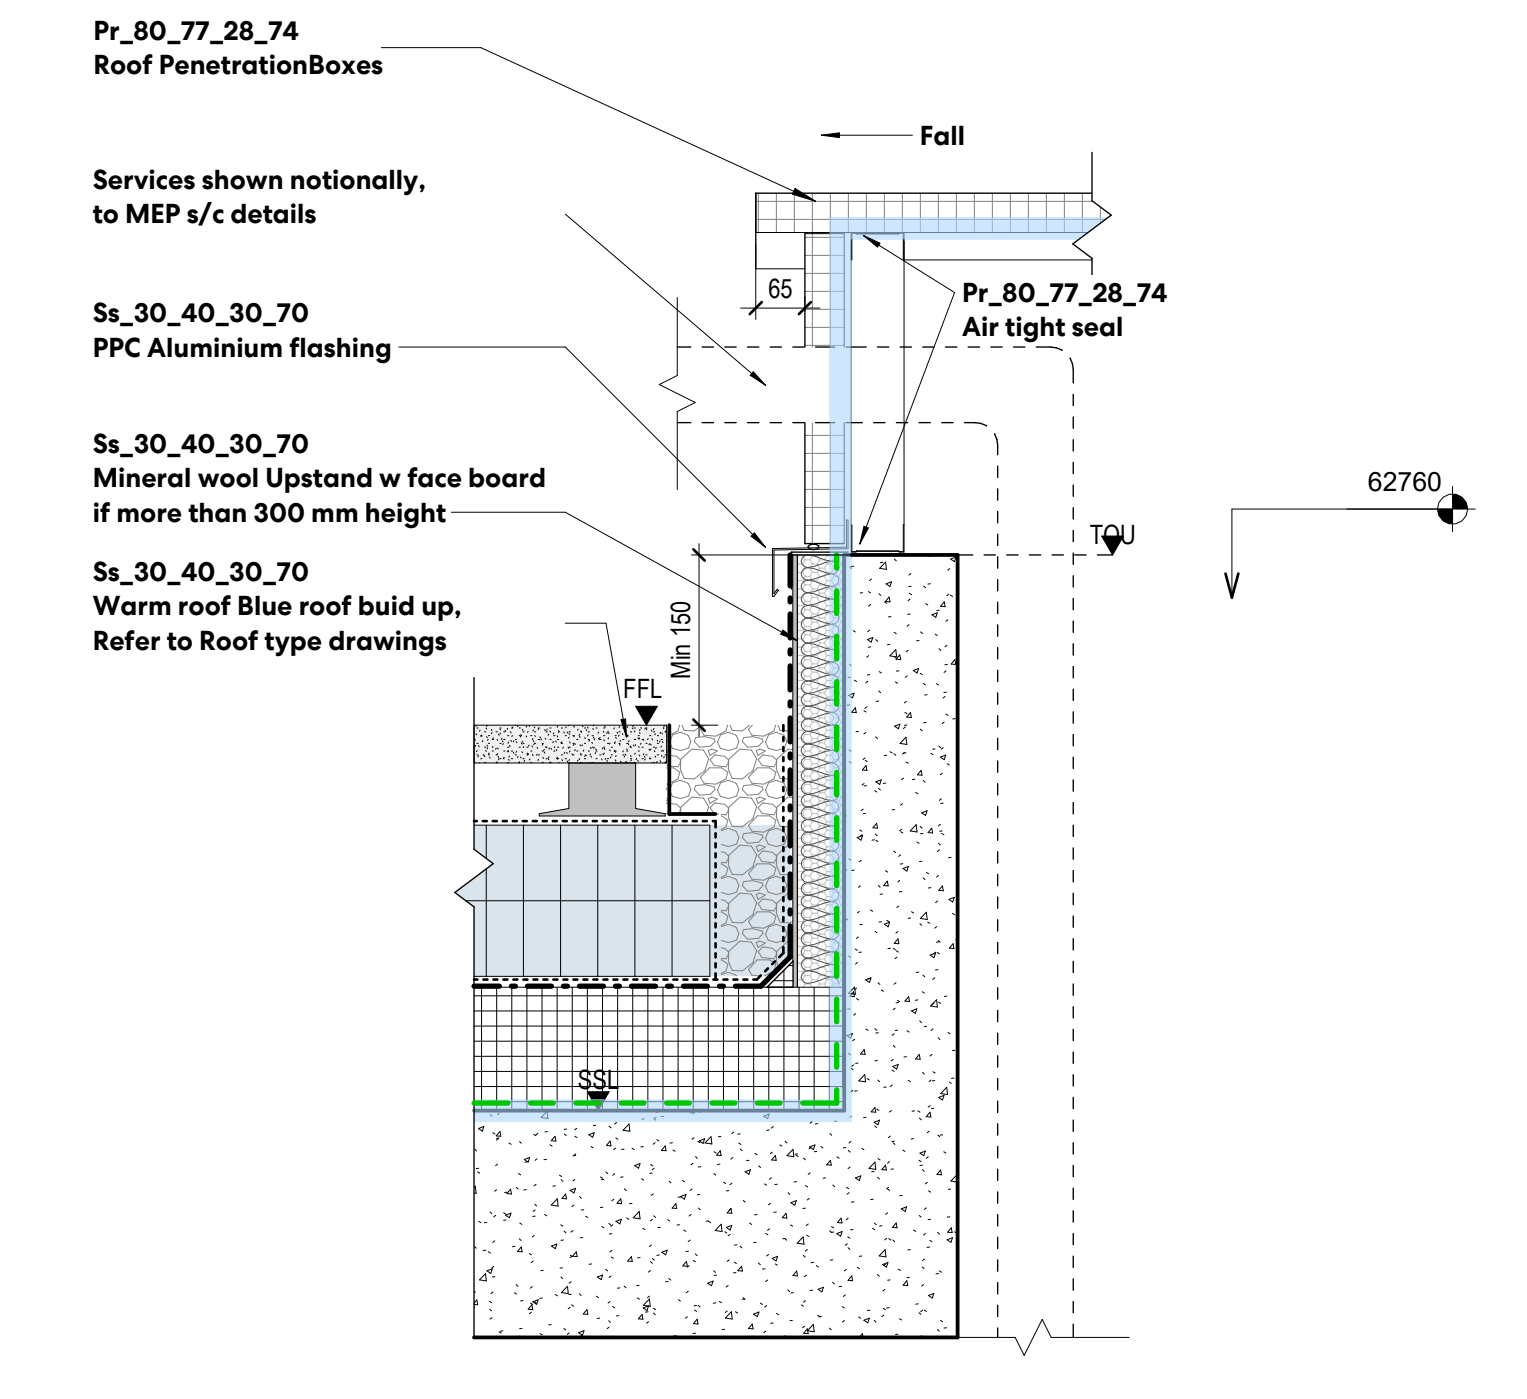


02 TYP RISER PENETRATION DETAIL
1:10

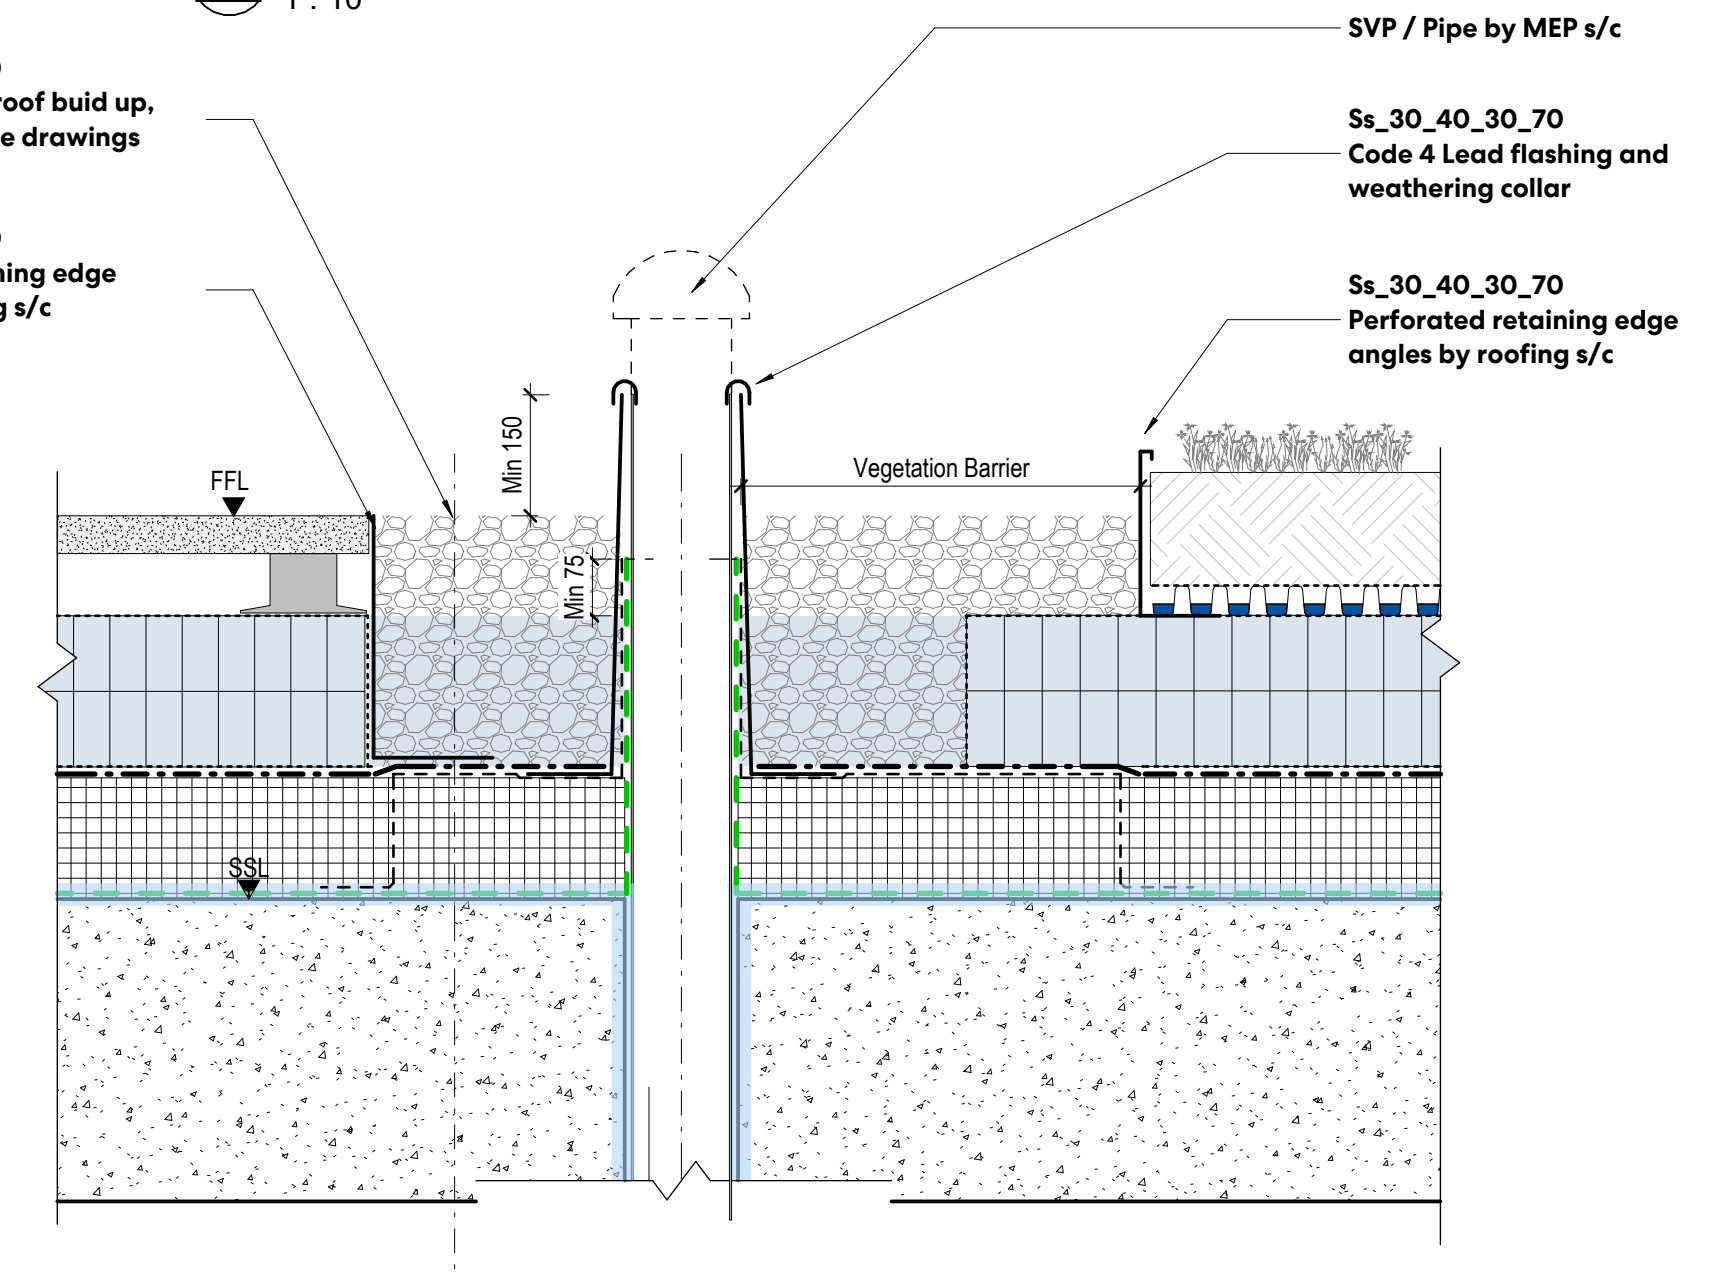


04 TYP BLUE ROOF PENETRATION DETAIL
1:10

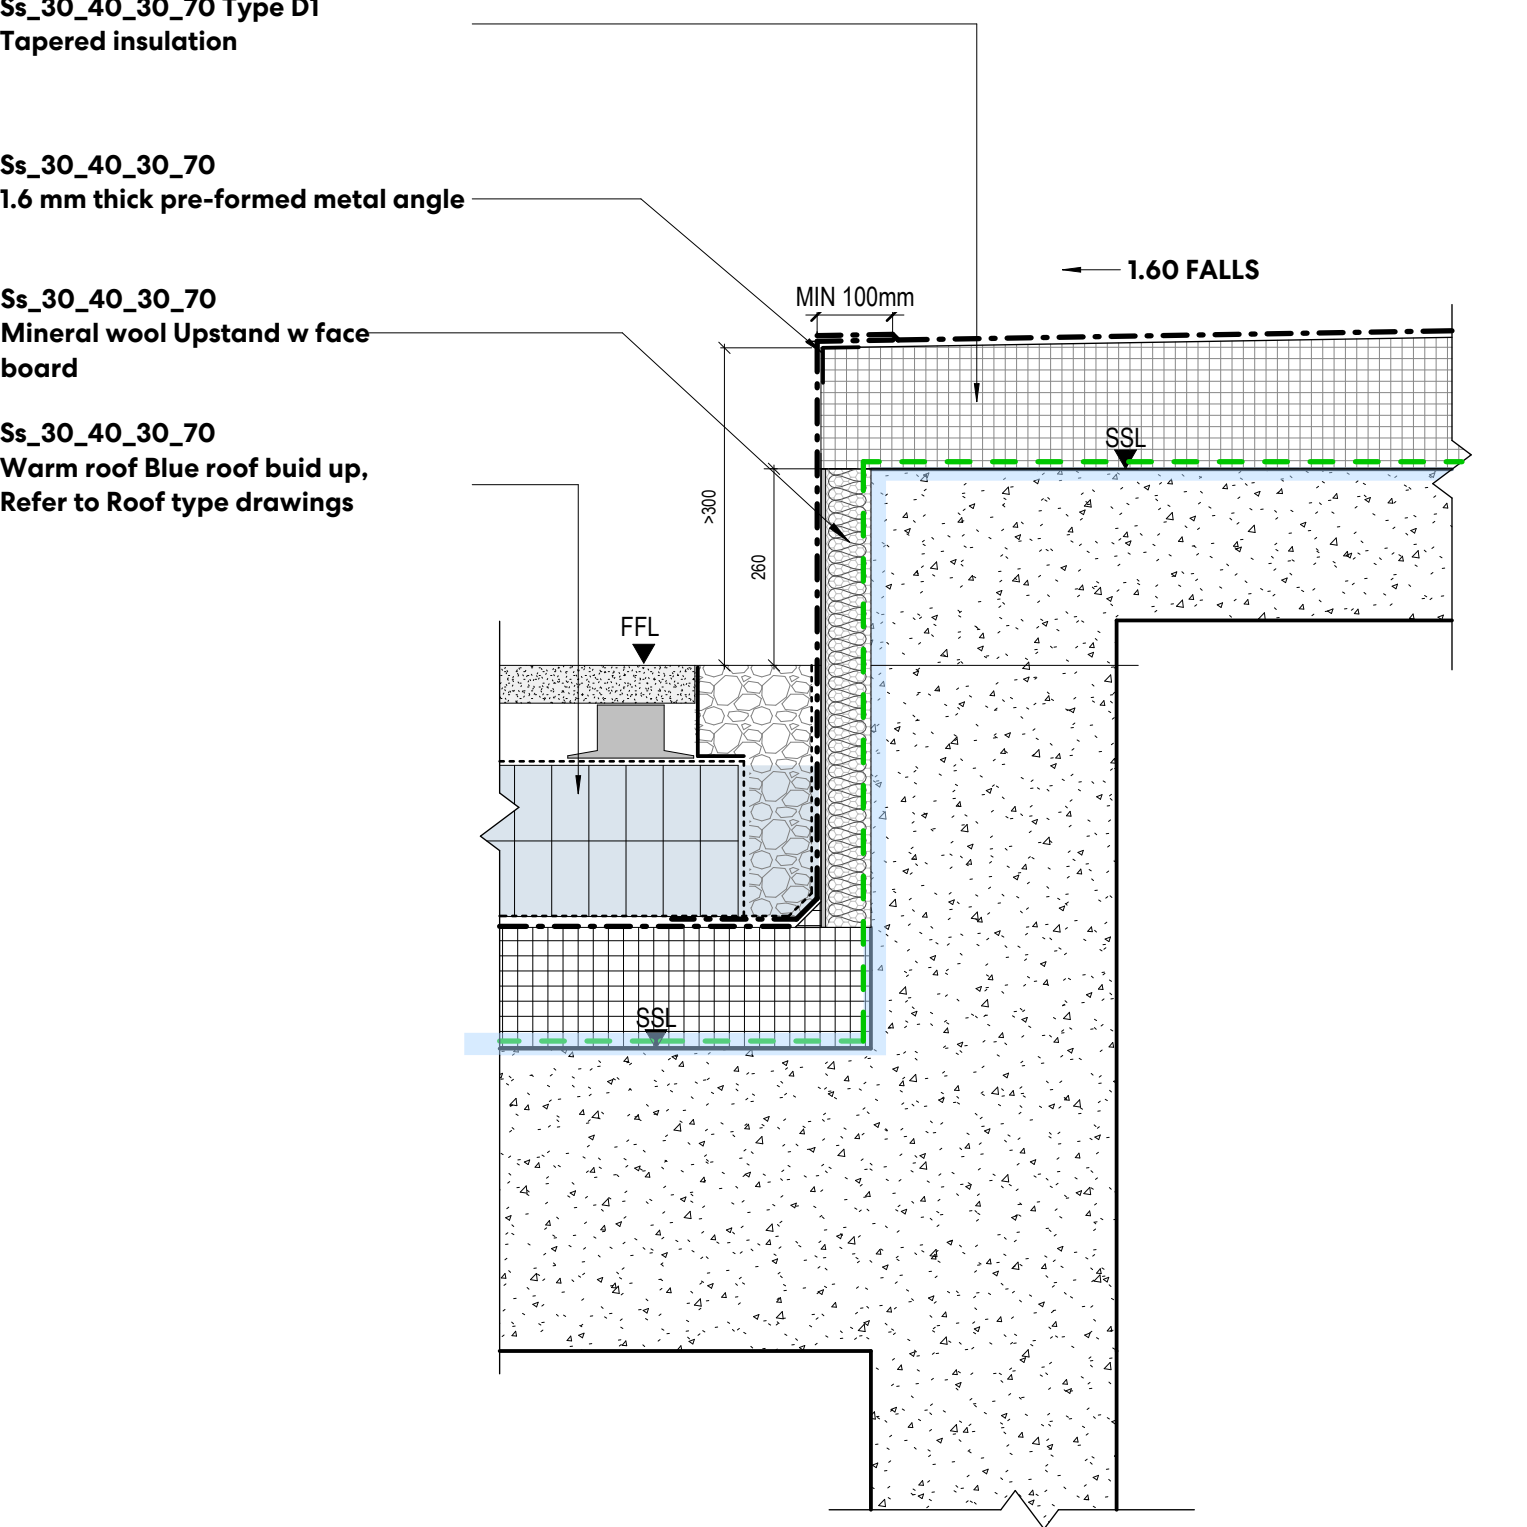


01 TYP LIFT OVERRUN DETAIL
1:10

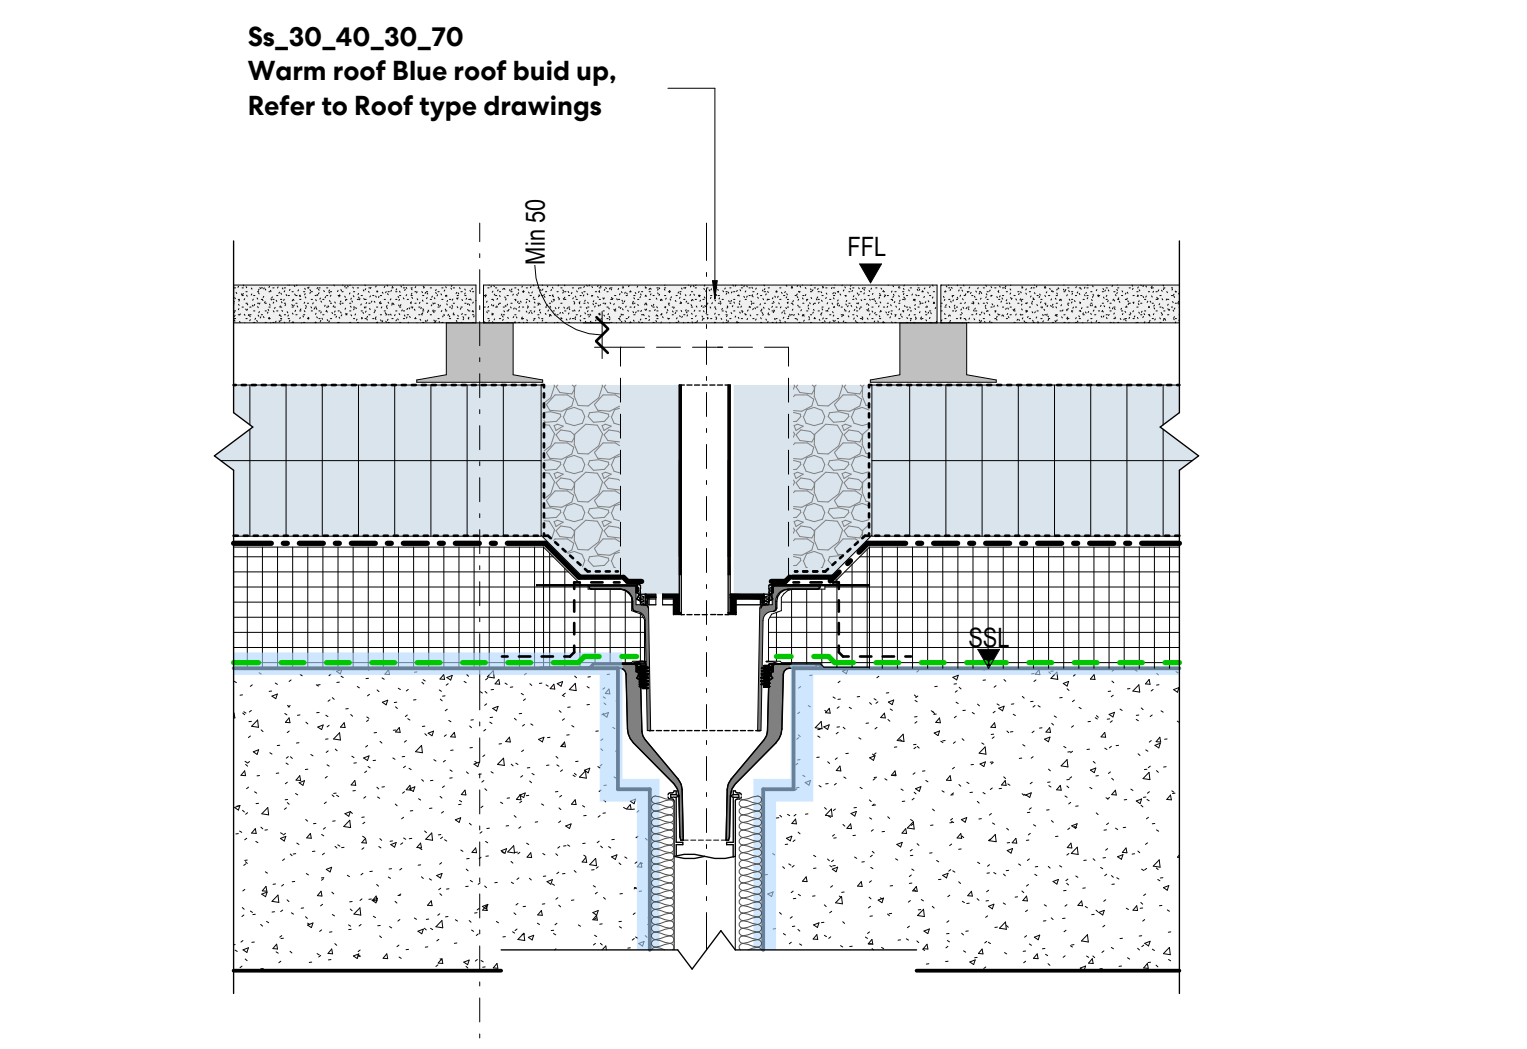


03 TYP BLUE ROOF VERTICAL OUTLET
1:10

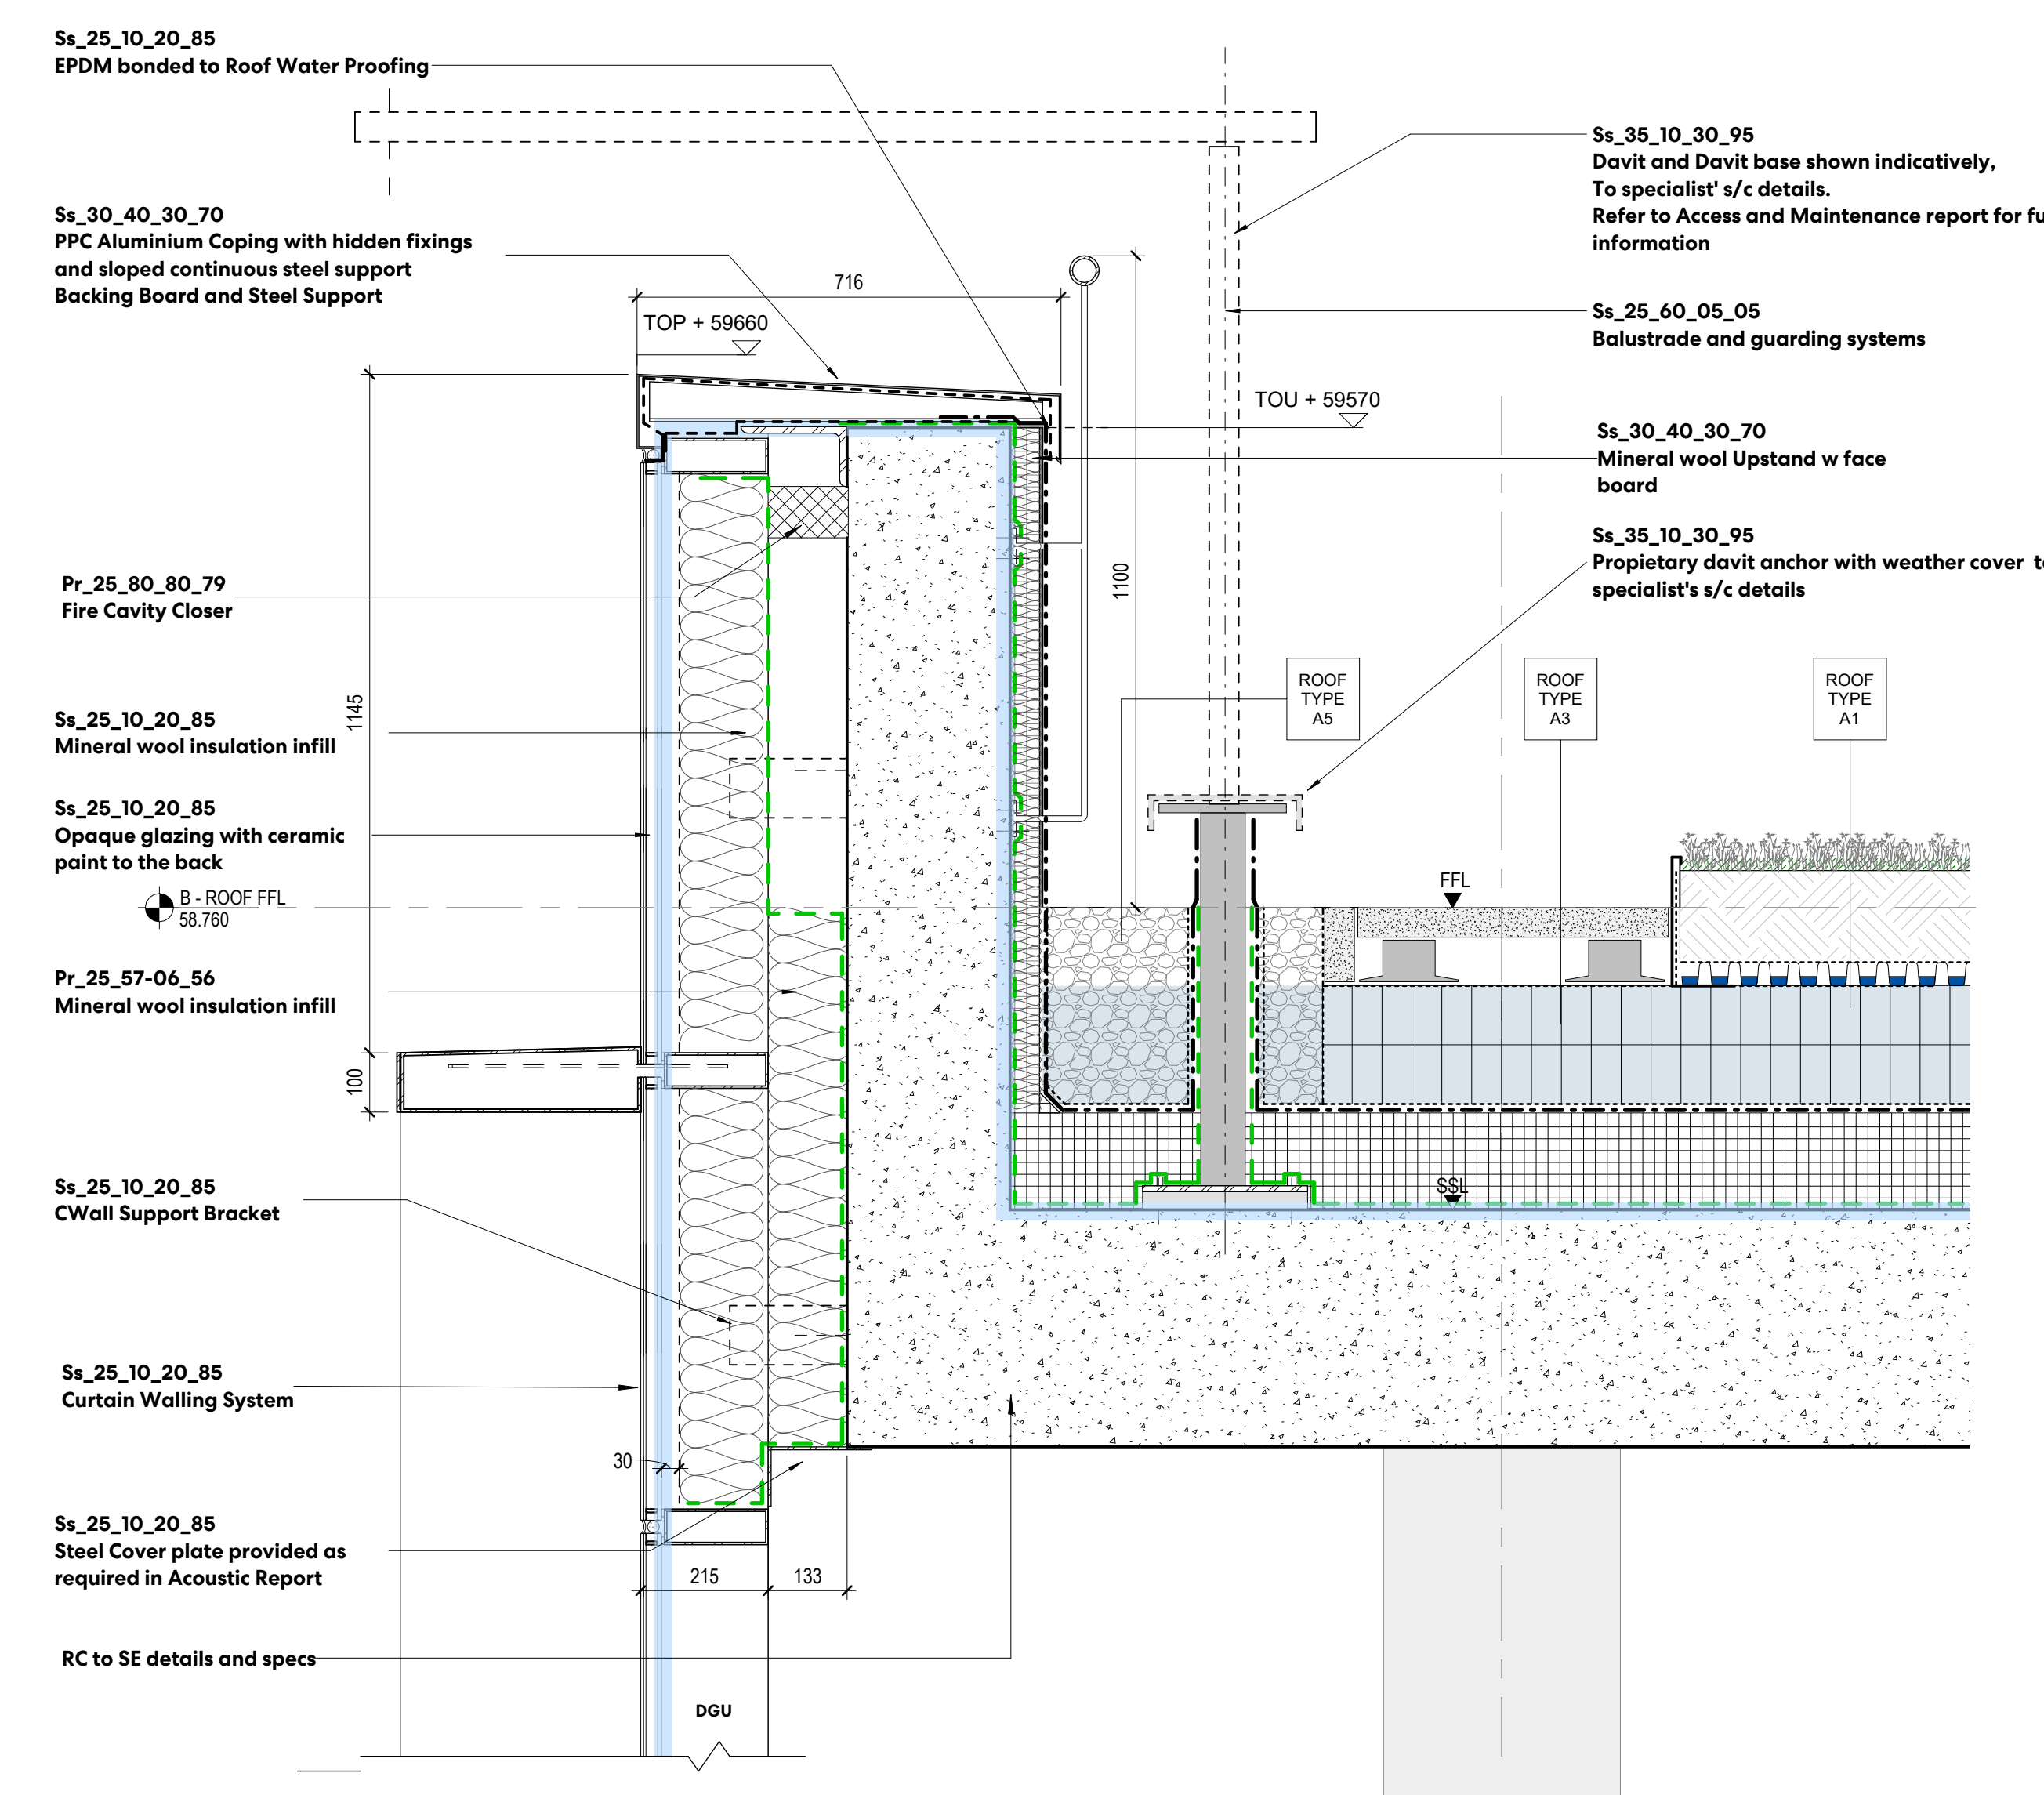


08 TYPICAL FACADE/ ROOF PARAPET INTERFACE
1:10

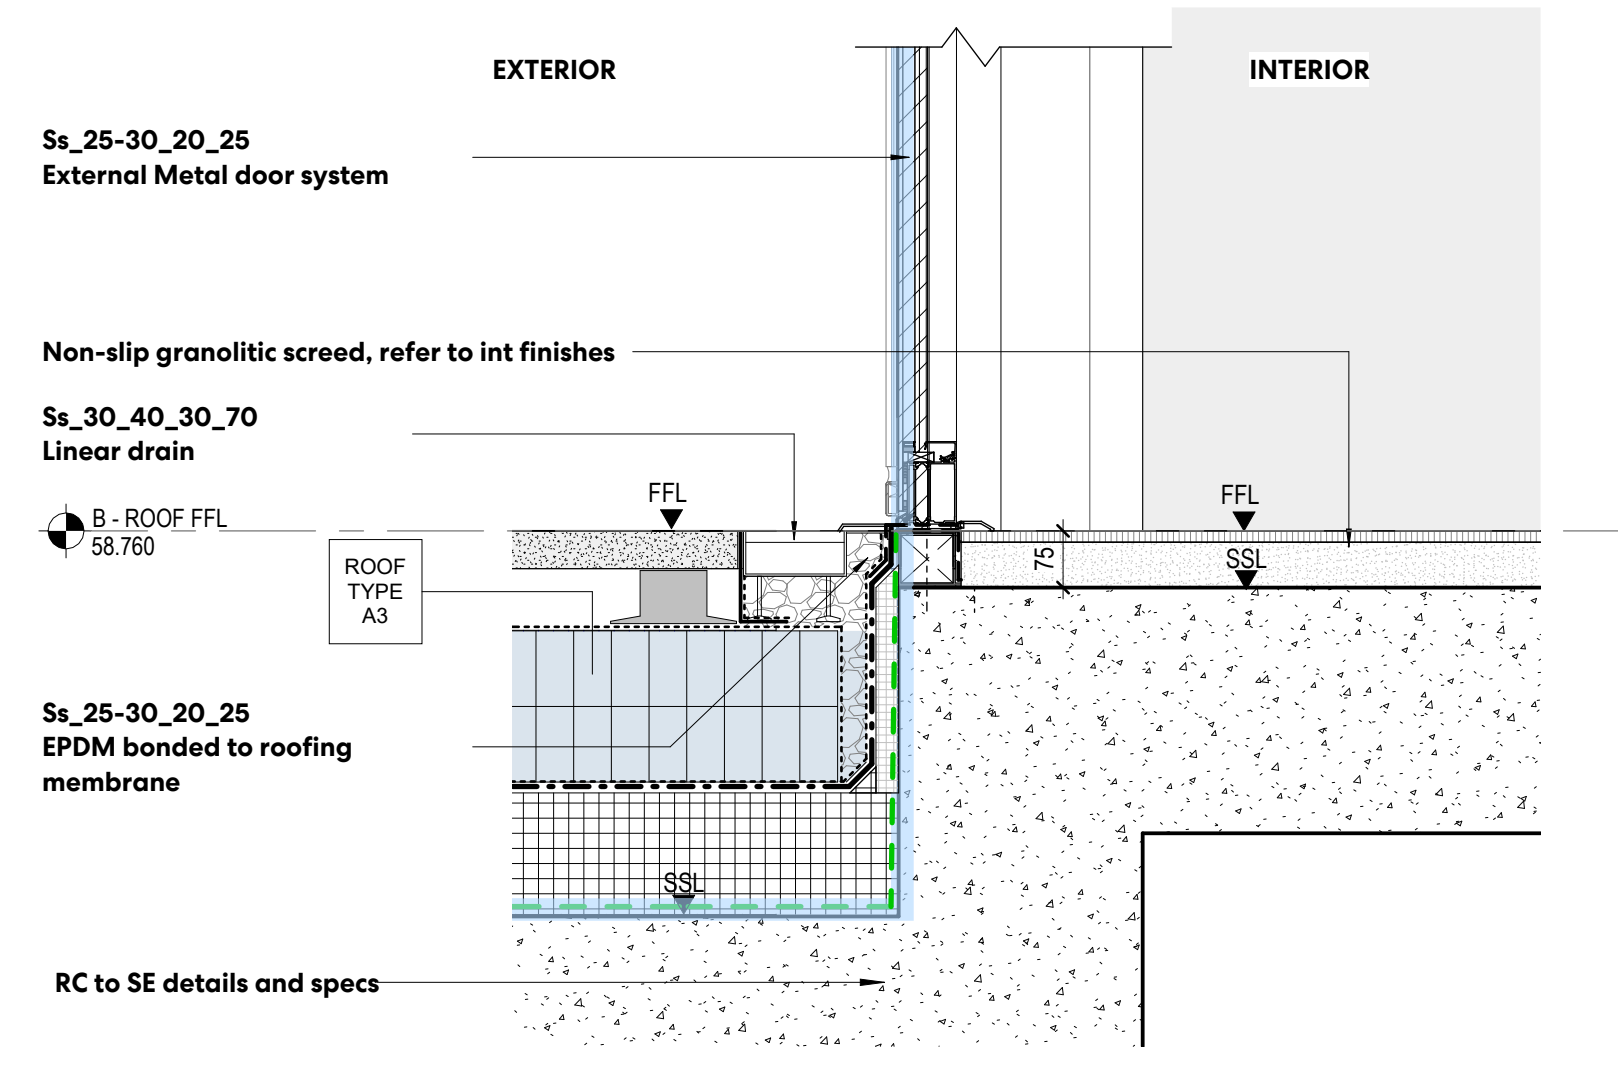

09 TYP CORE OVERRUN DOOR THRESHOLD SECTION DETAIL
1:10

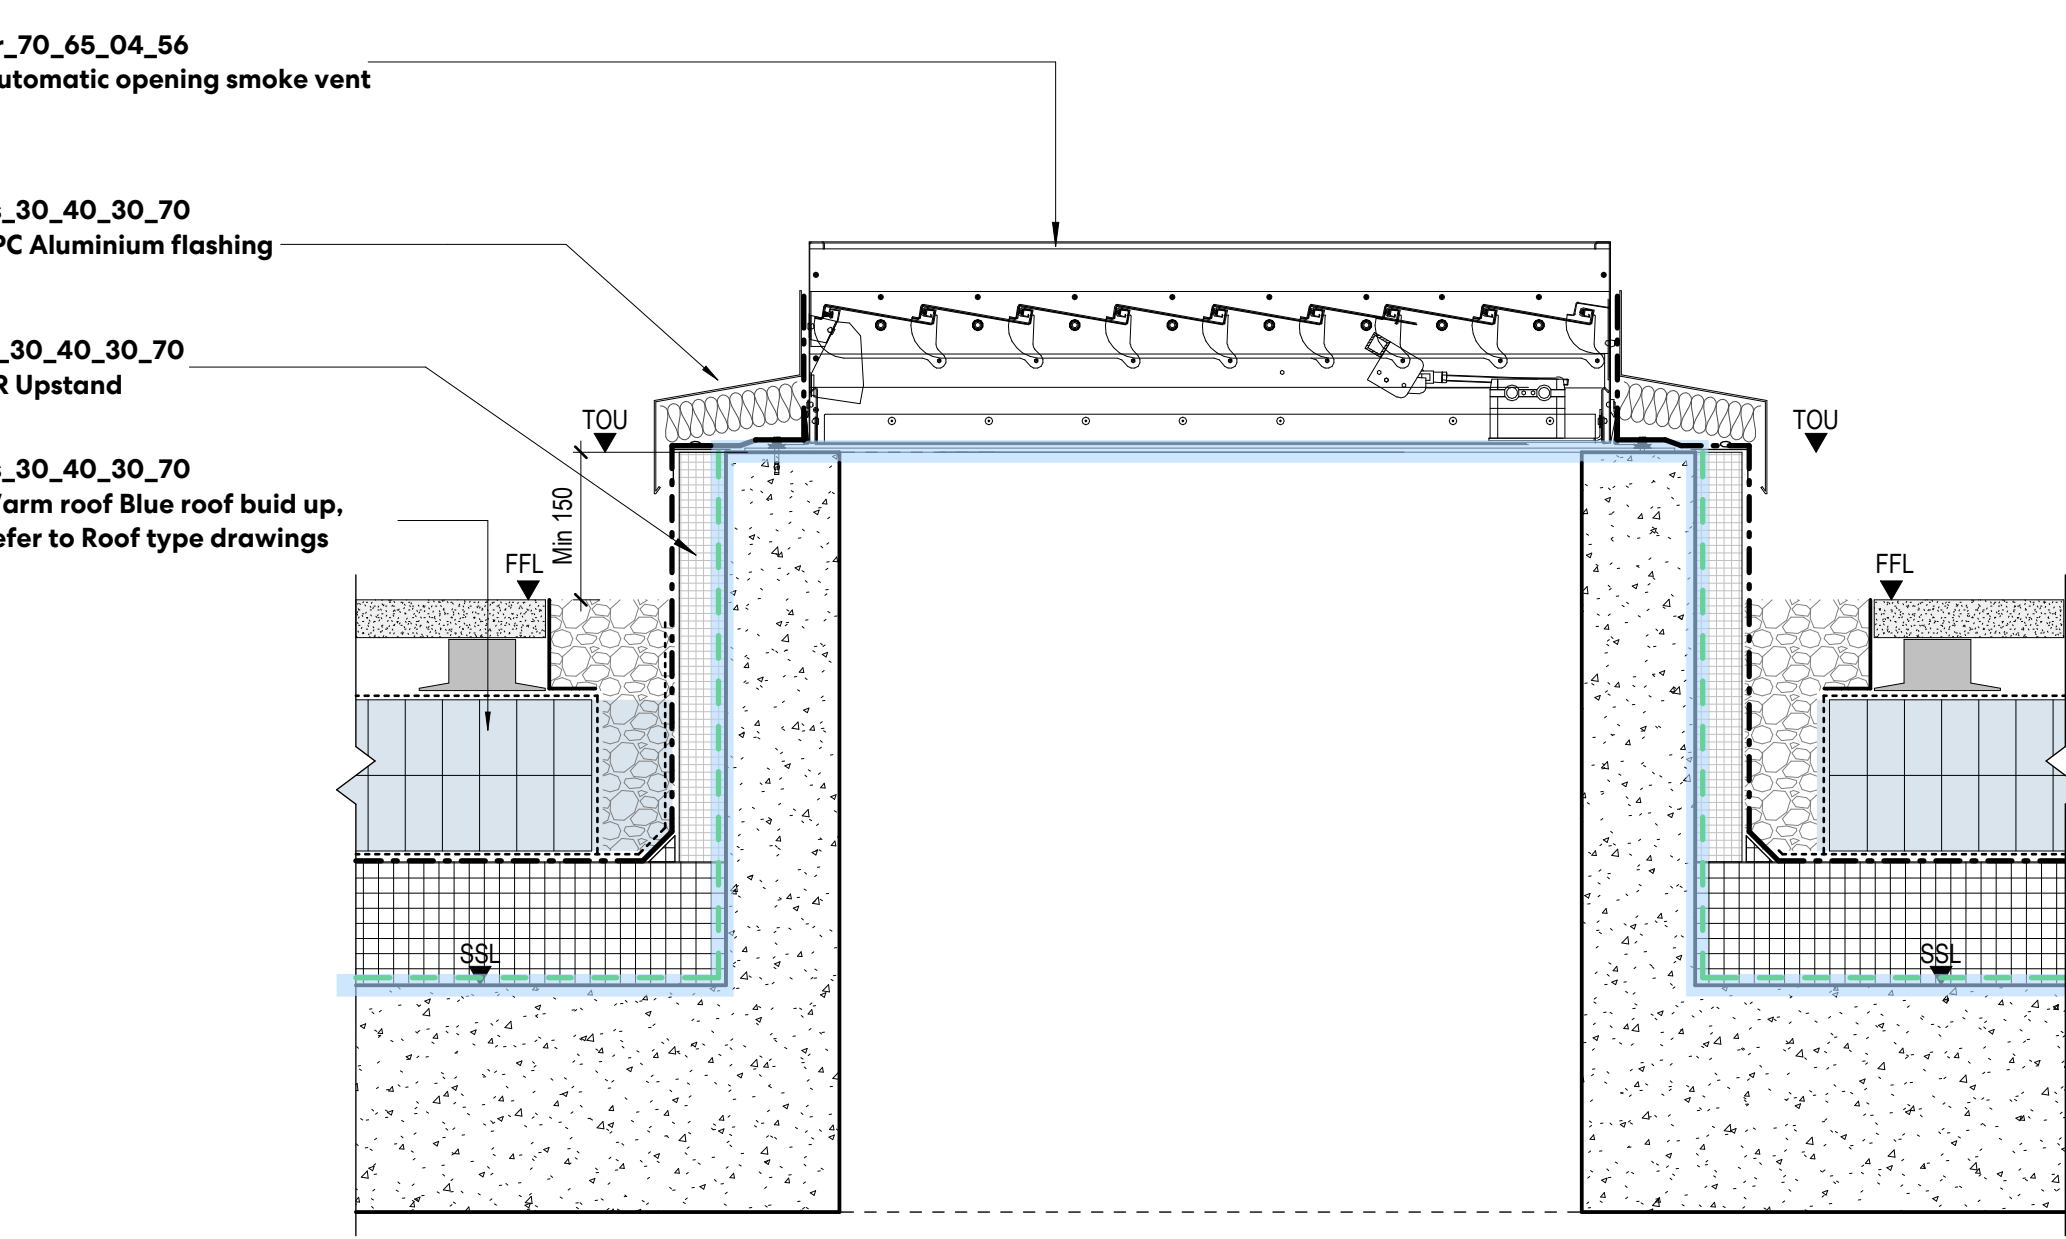

05 TYP SMOKE VENT PENETRATION DETAIL TO BLUE ROOF
1:10

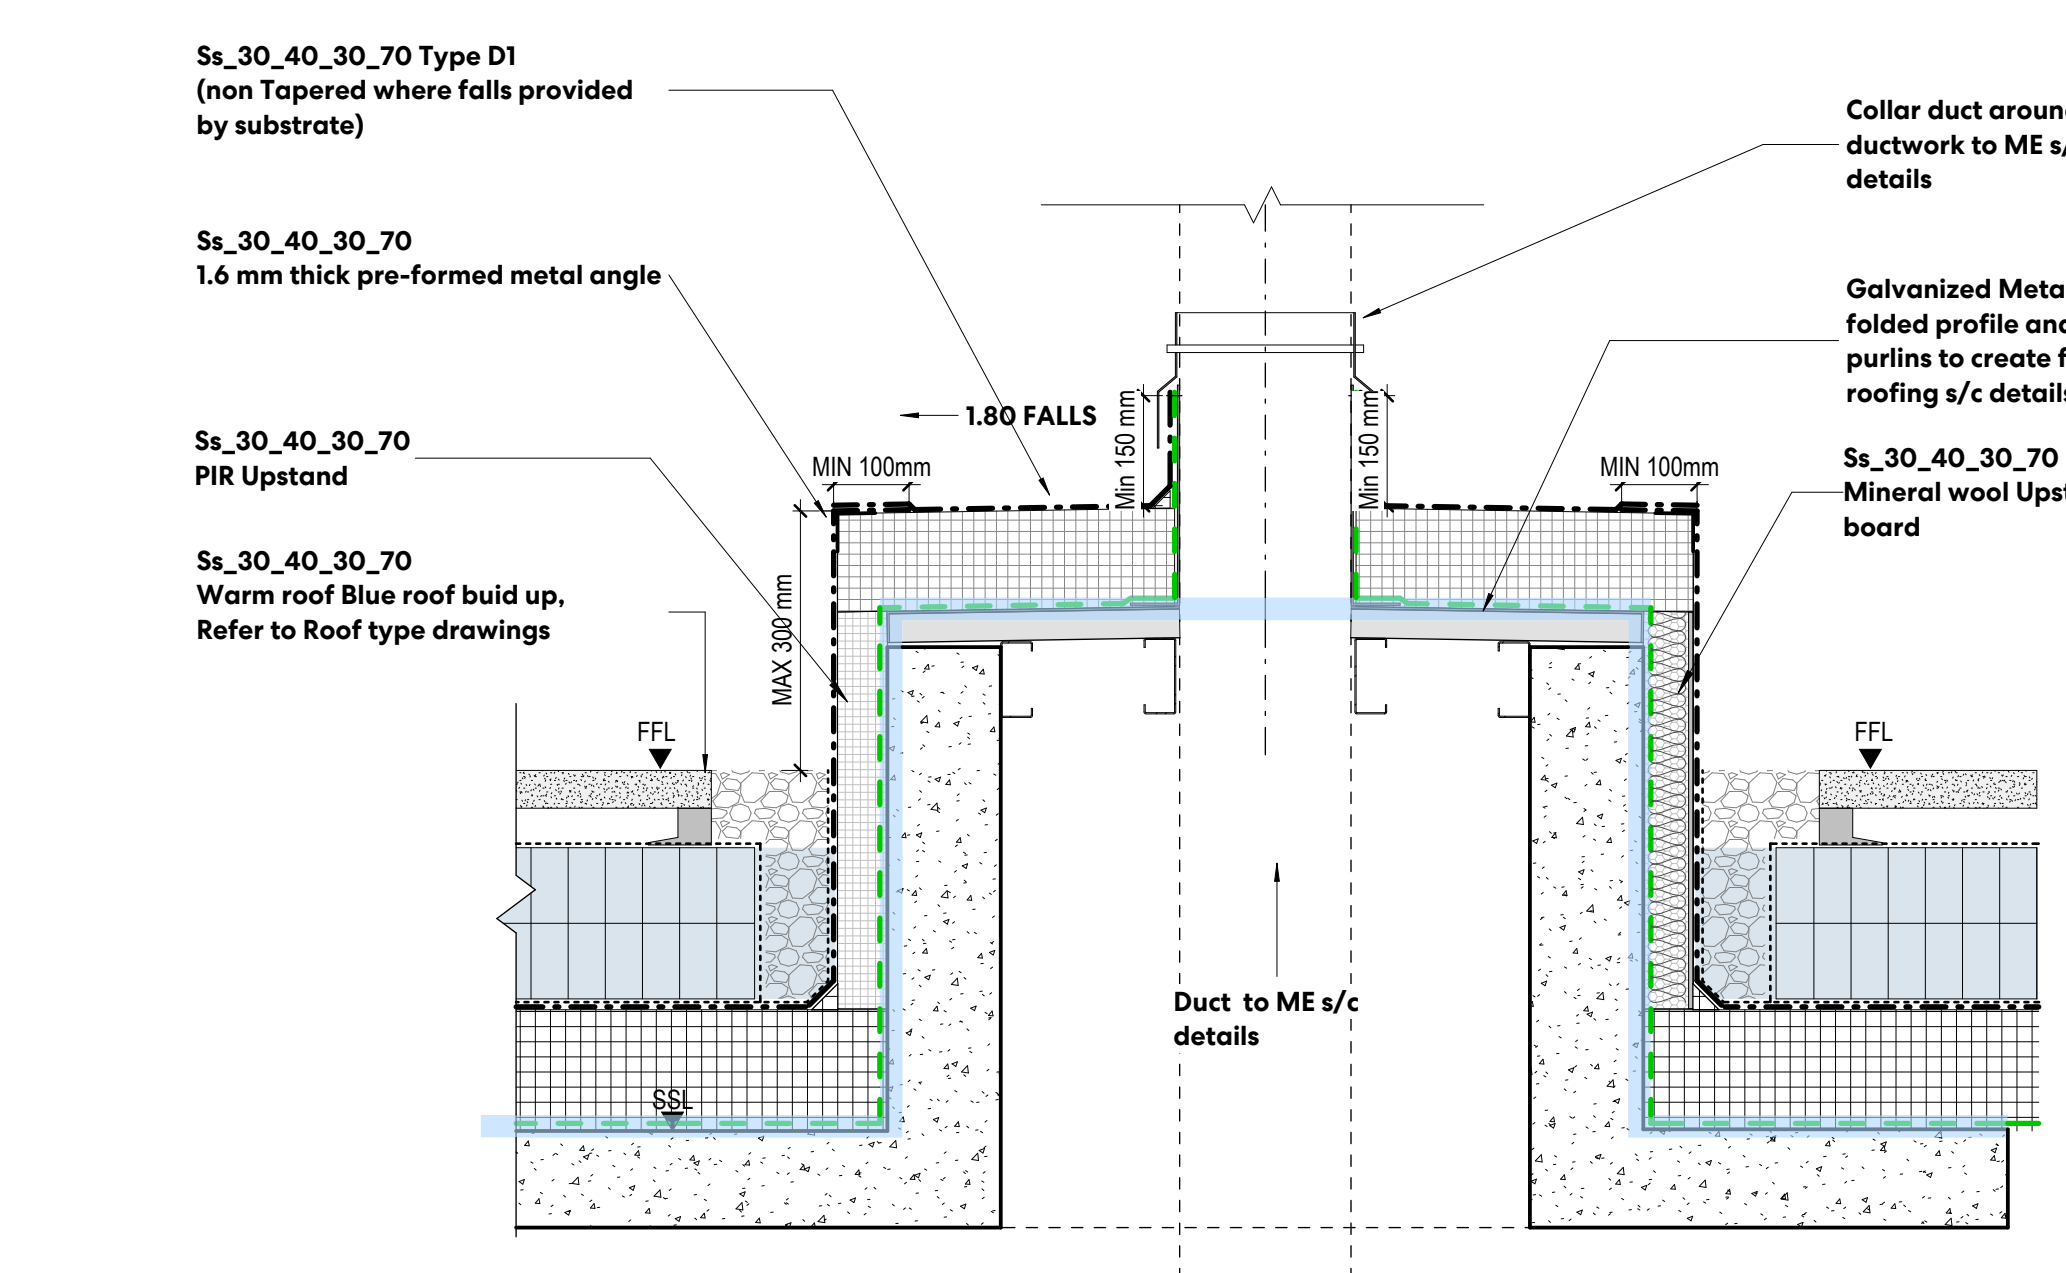

10 TYP RISER PENETRATION WITH BESPOKE COLLAR
1:10

1000mm
400
200
0mm
Scale 1:10