

Drawing indicates design intent only.

All information, areas, dimensions and datum levels are subject to detailed survey, detailed design and investigative work.


Do not scale from the drawing.

This drawing is the property of Perkins&Will UK Ltd. No disclosure or copy of it may be made without the written permission of Perkins&Will UK Ltd.

PROJECT

TRIBECA
Reef Group
PLOT B - THE REFLECTOR

KEYPLAN

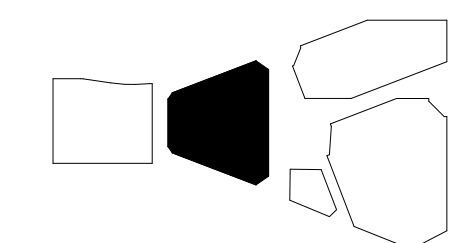

ISSUE CHART

P01	Stage 4 Issue - Tender	10/05/24
MAJOR	ISSUE	DATE
Date	19 / 08 / 22	
Job Number	322406	
Scale	1 : 10	
Drawn	RG	
Checked	DS	
Approved	PD	

STAGE 04 - TENDER

EXTERNAL WALL DETAILS - SHEET 1


SHEET NUMBER
TRI-PWA-B1-ZZ-DR-A-3227

PROJECT	AUTHOR	VOLUME	LEVEL	TYPE	ROLE	NUMBER
CDE STATUS CODE			REVISION			
S3			P01			


Copyright © 2023 Perkins+Will

NOTE:
DESIGN INTENT DRAWINGS ONLY. DESIGN OF THE CURTAIN WALL SYSTEM IS TO SPECIALIST SUB-CONTRACTOR DESIGN
SEE SPECIFICATION 4S 25 TO 20 85 AND PATRICK RYAN DETAILS AND SPECIFICATION.


DETAILS SHOWN INDICATIVELY- ALL TO BE WORKED UP BY THE SPECIALIST SUB-CONTRACT DESIGNER. ALSO REFER TO THE INDICATIVE DETAILS FROM PATRICK RYAN ASSOCIATES AS GENERAL GUIDANCE.

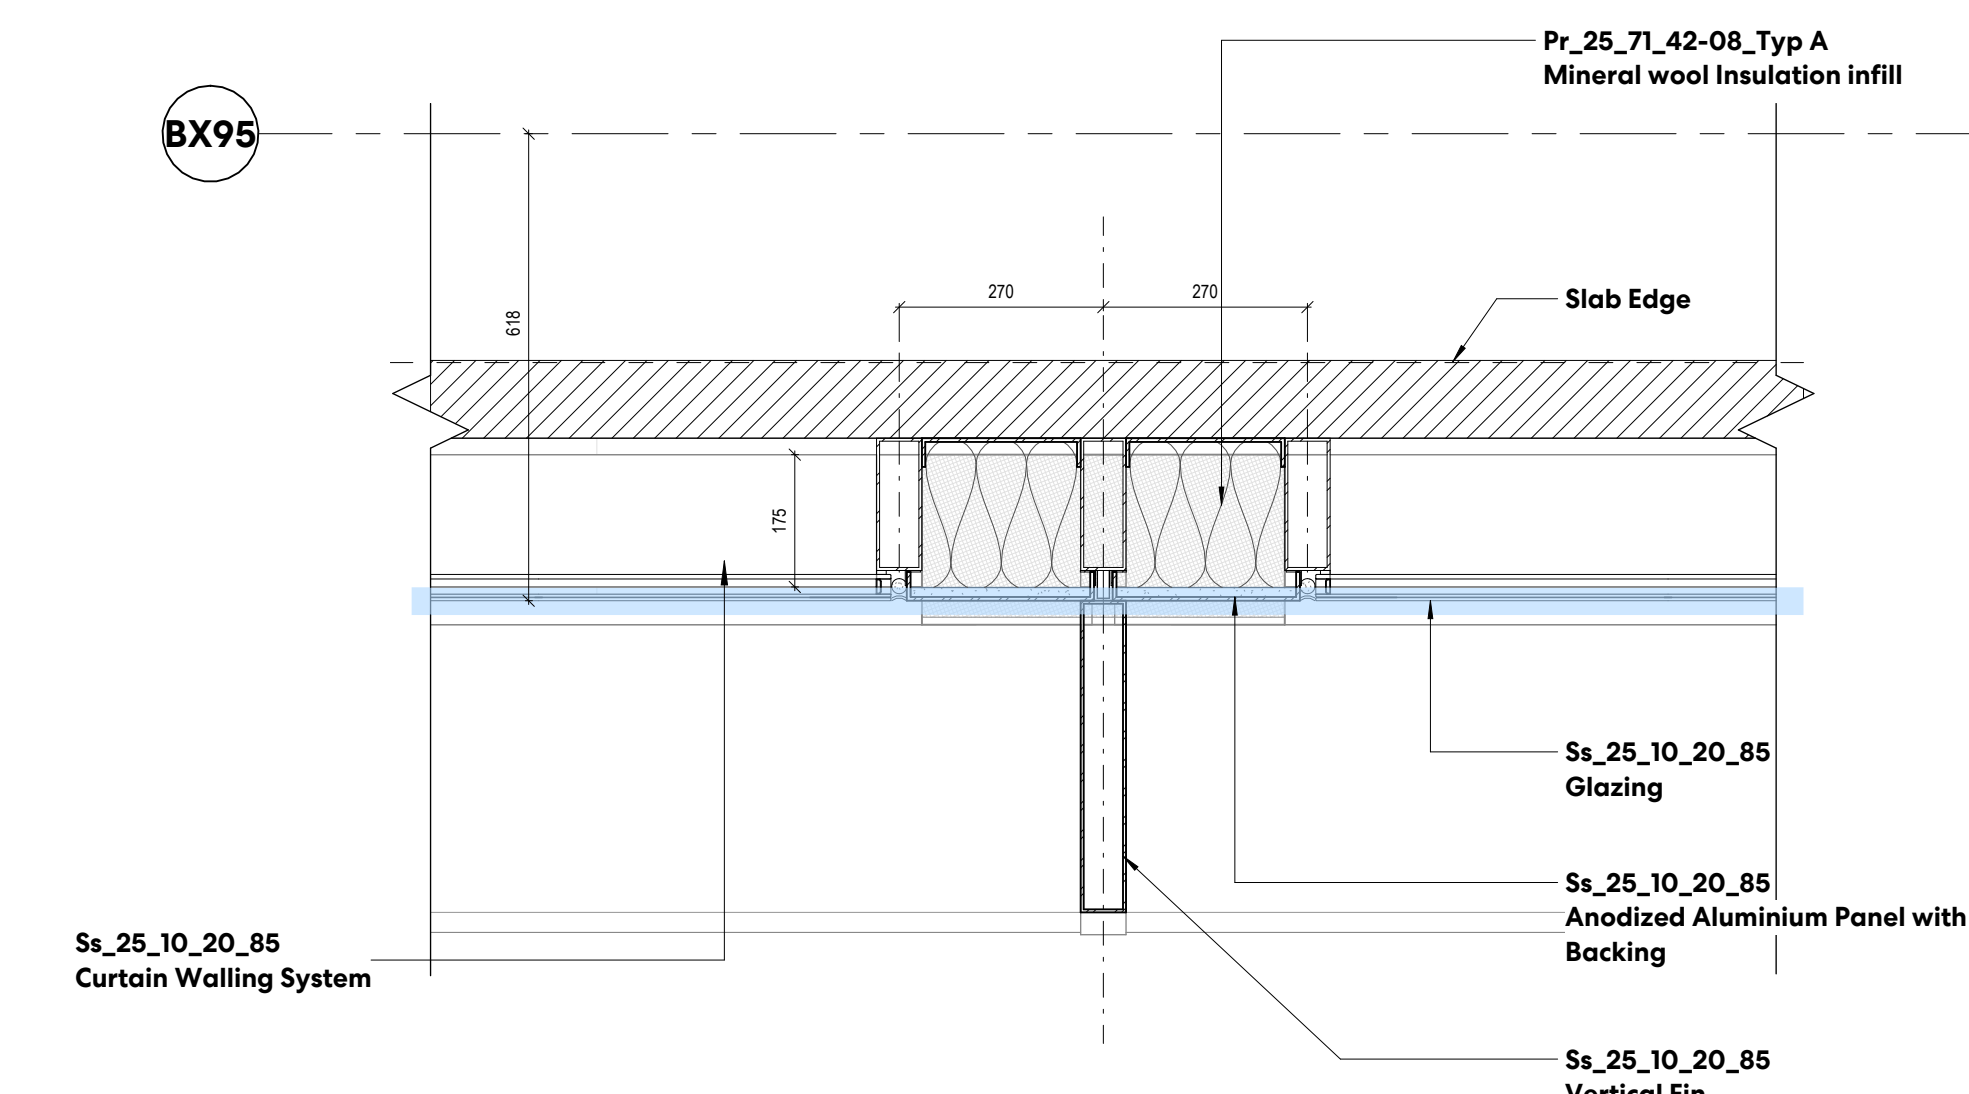


3 CW BAY PANEL DETAIL PLAN
1:10

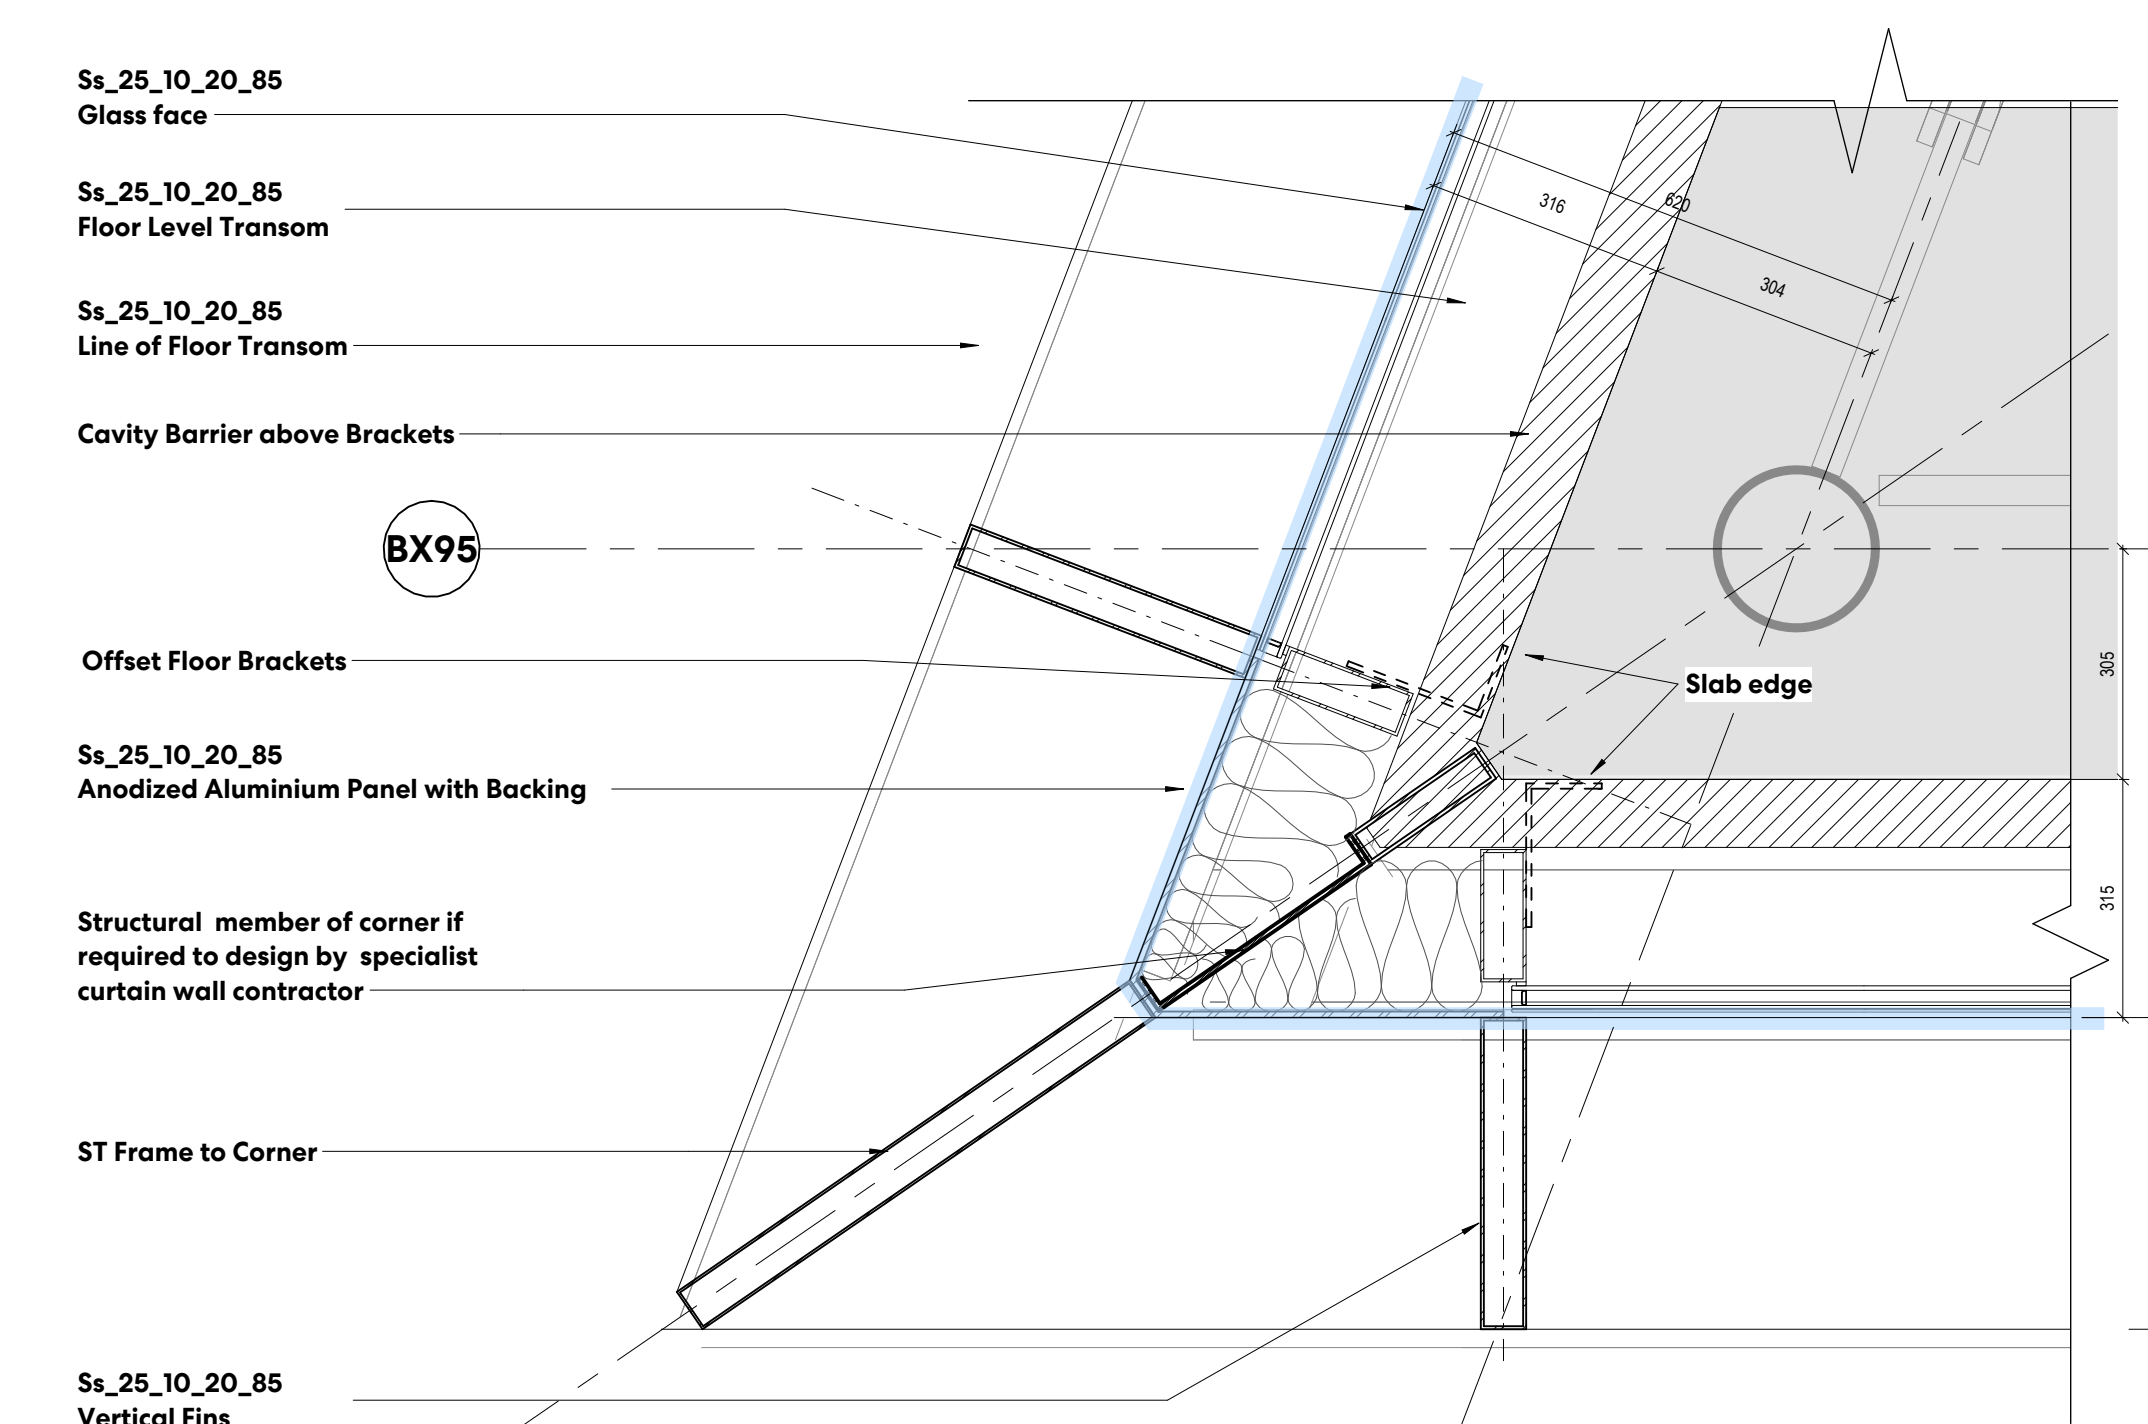


2 CW CORNER LEVEL 03 & 04 DETAIL PLAN
1:10

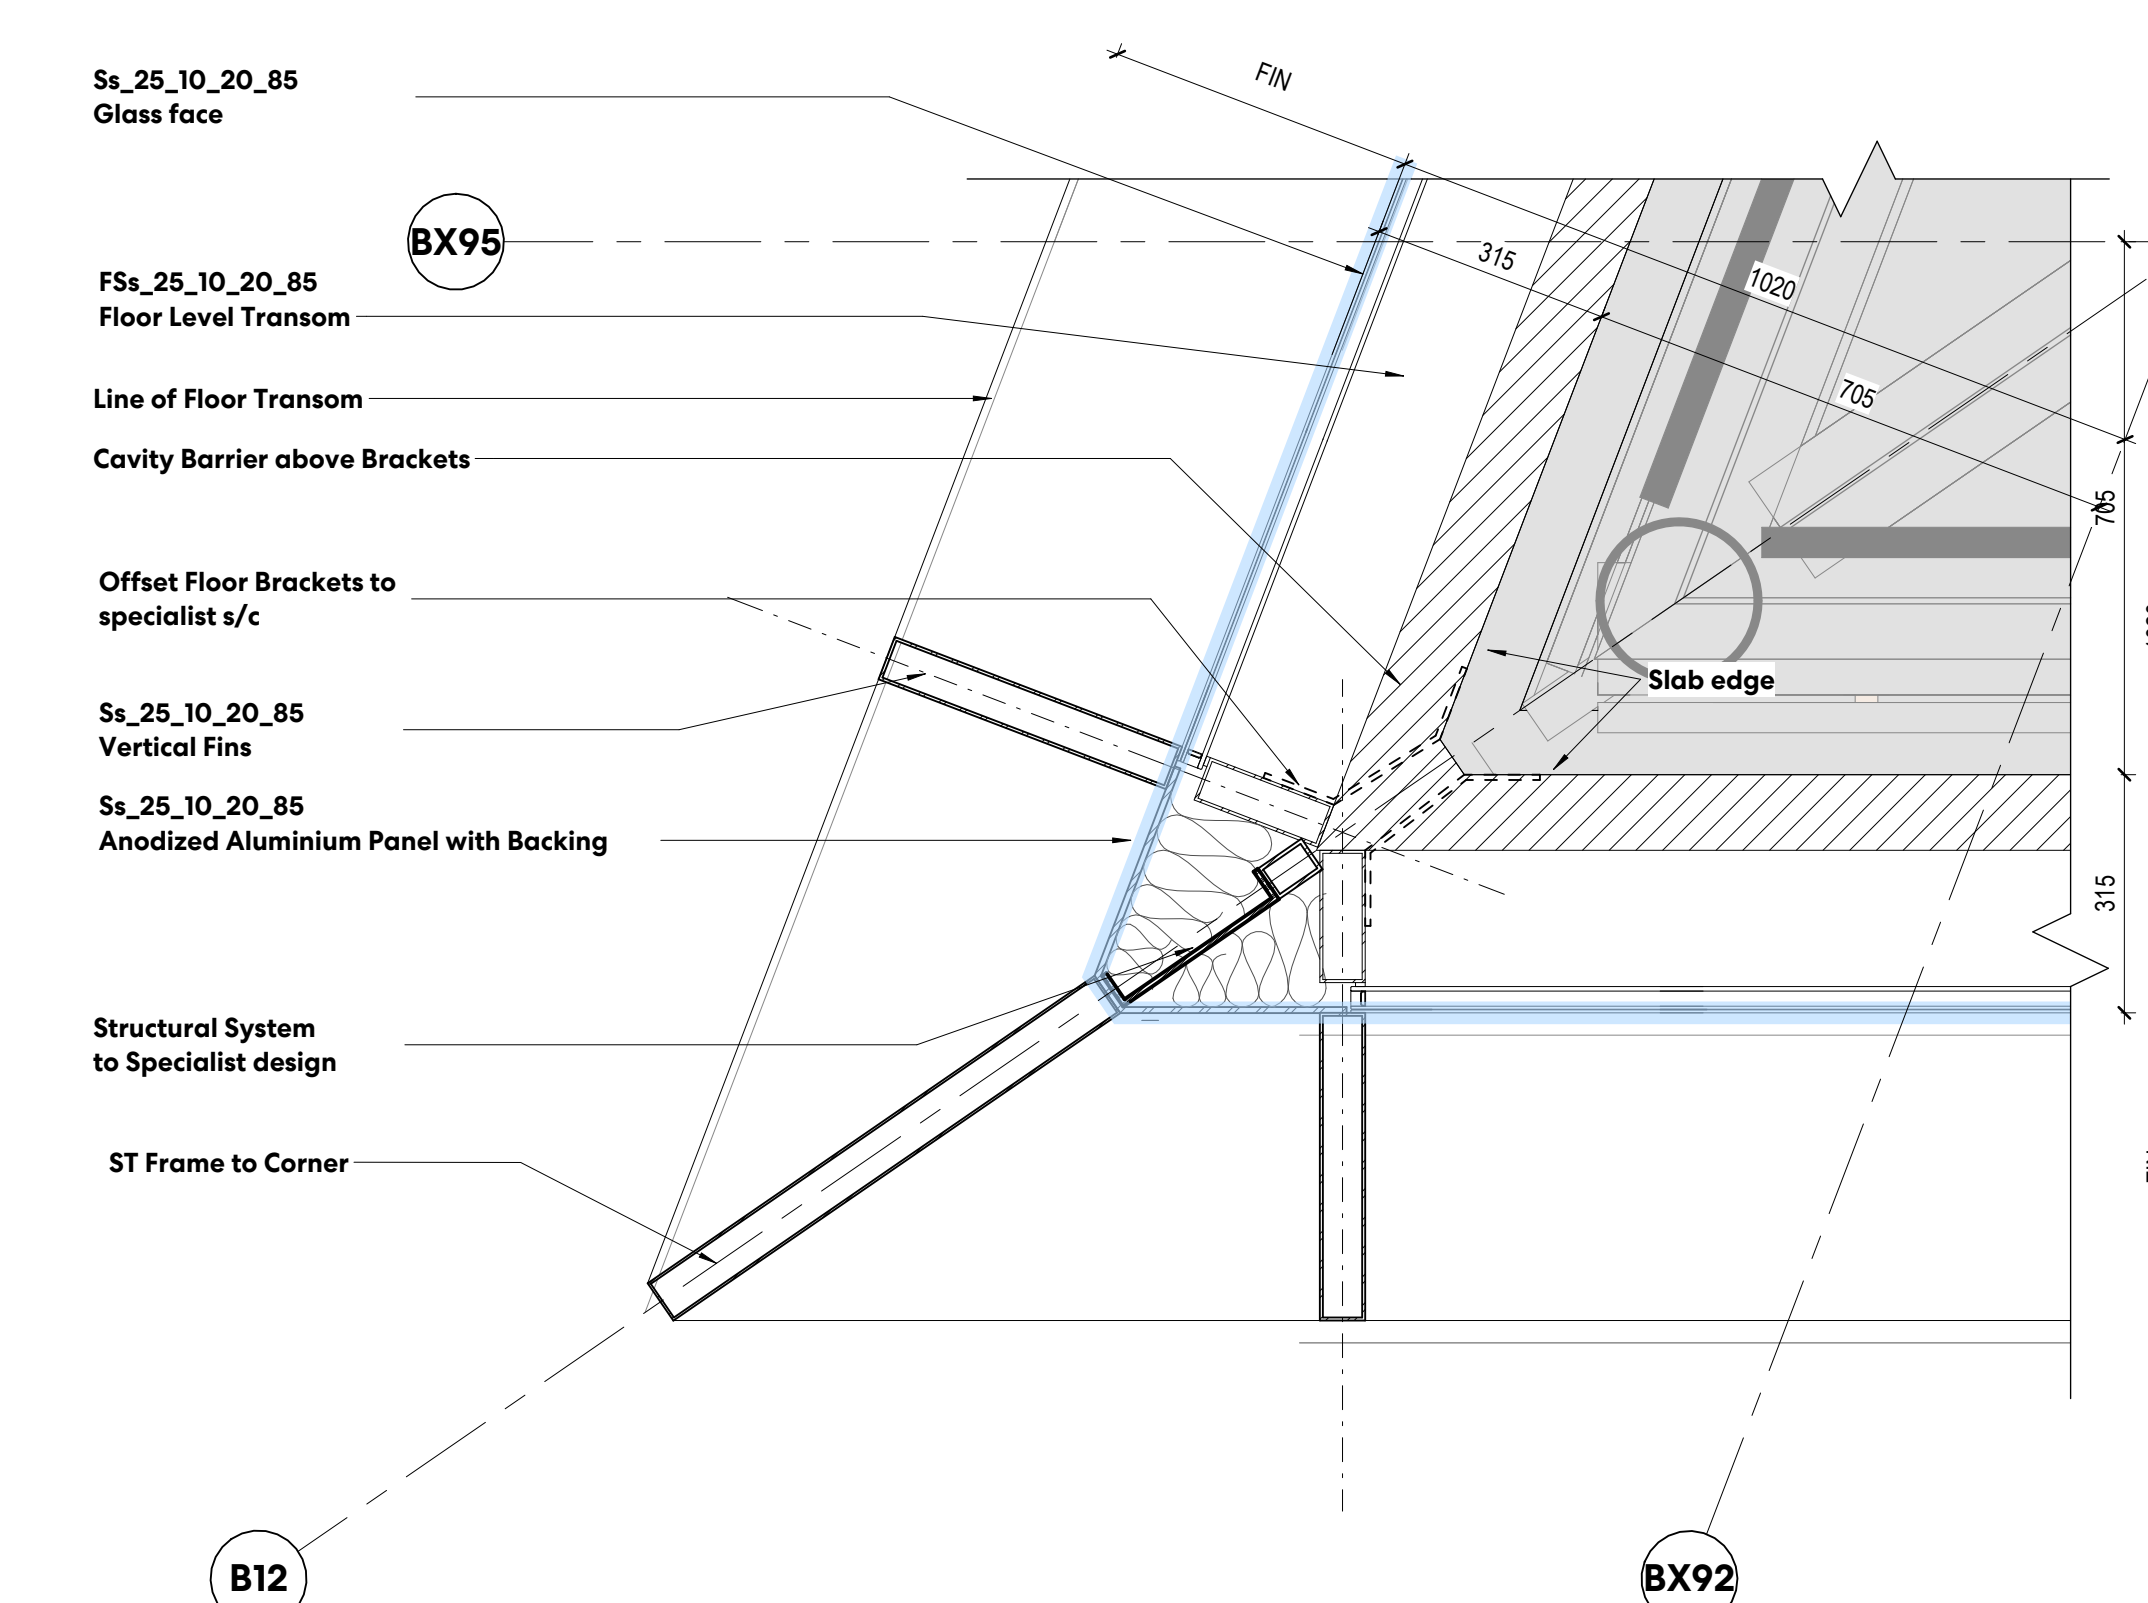


1 CW CORNER LEVEL 05 & 06 DETAIL PLAN
1:10

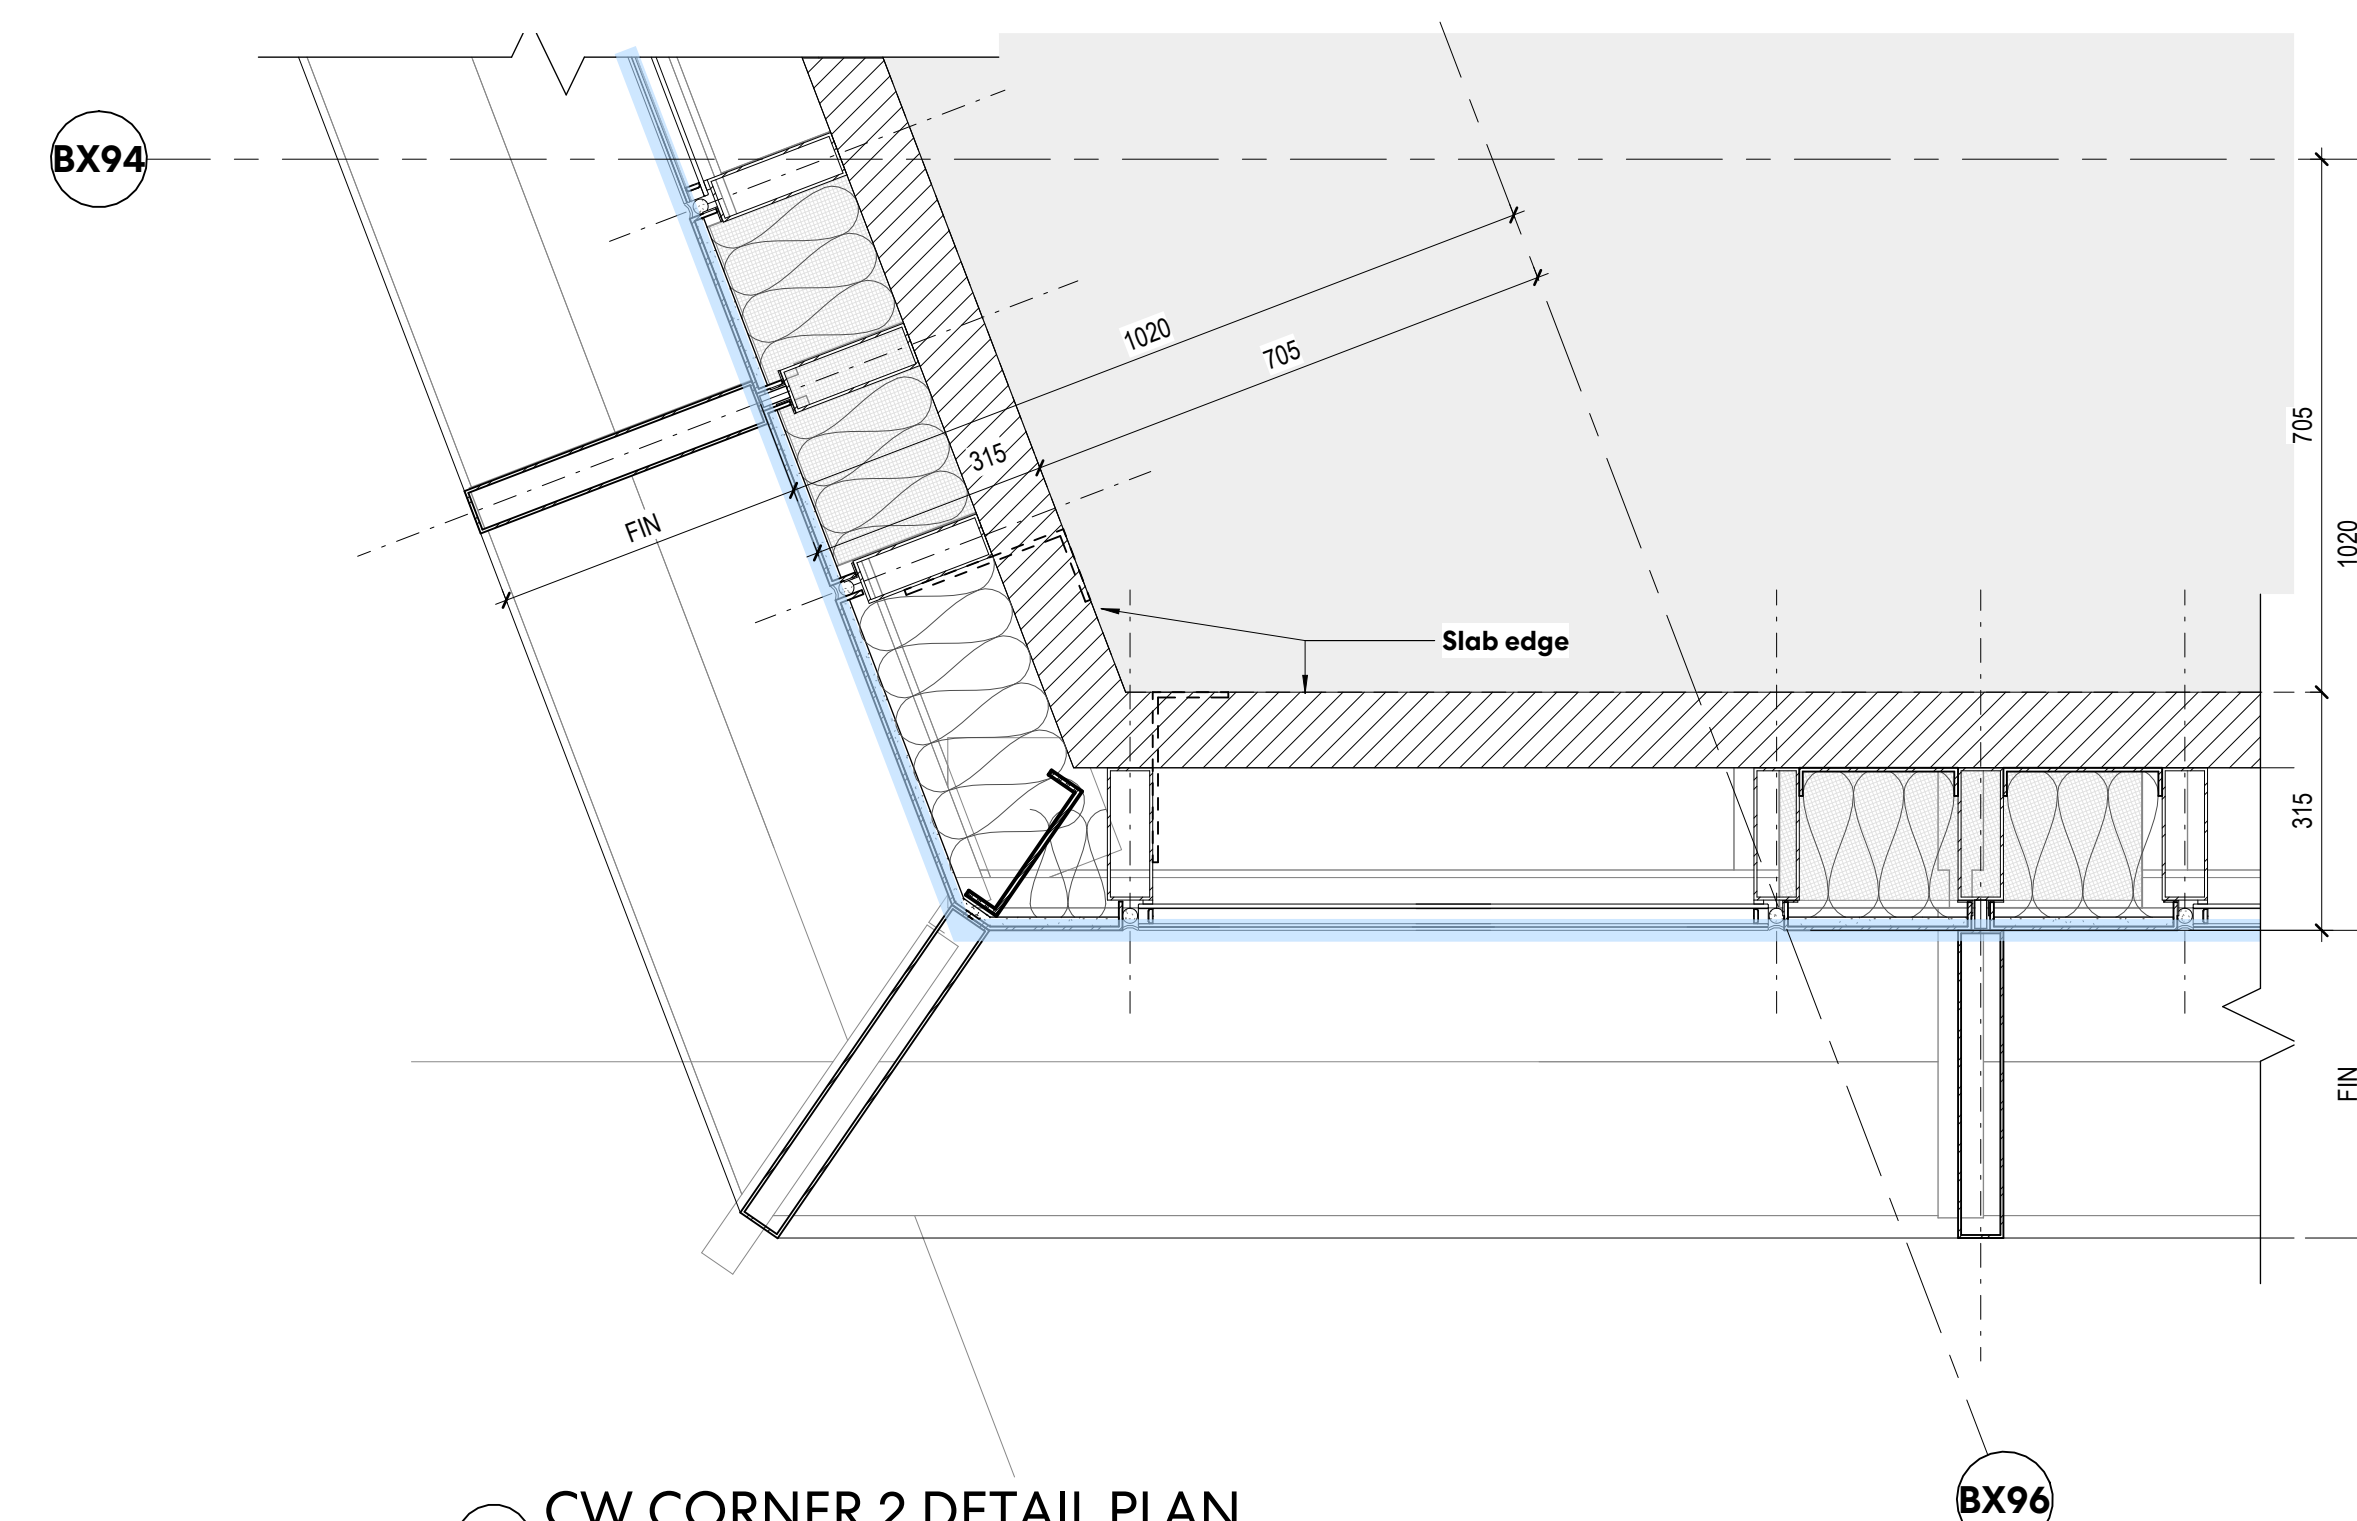


9 CW CORNER 2 DETAIL PLAN
1:10

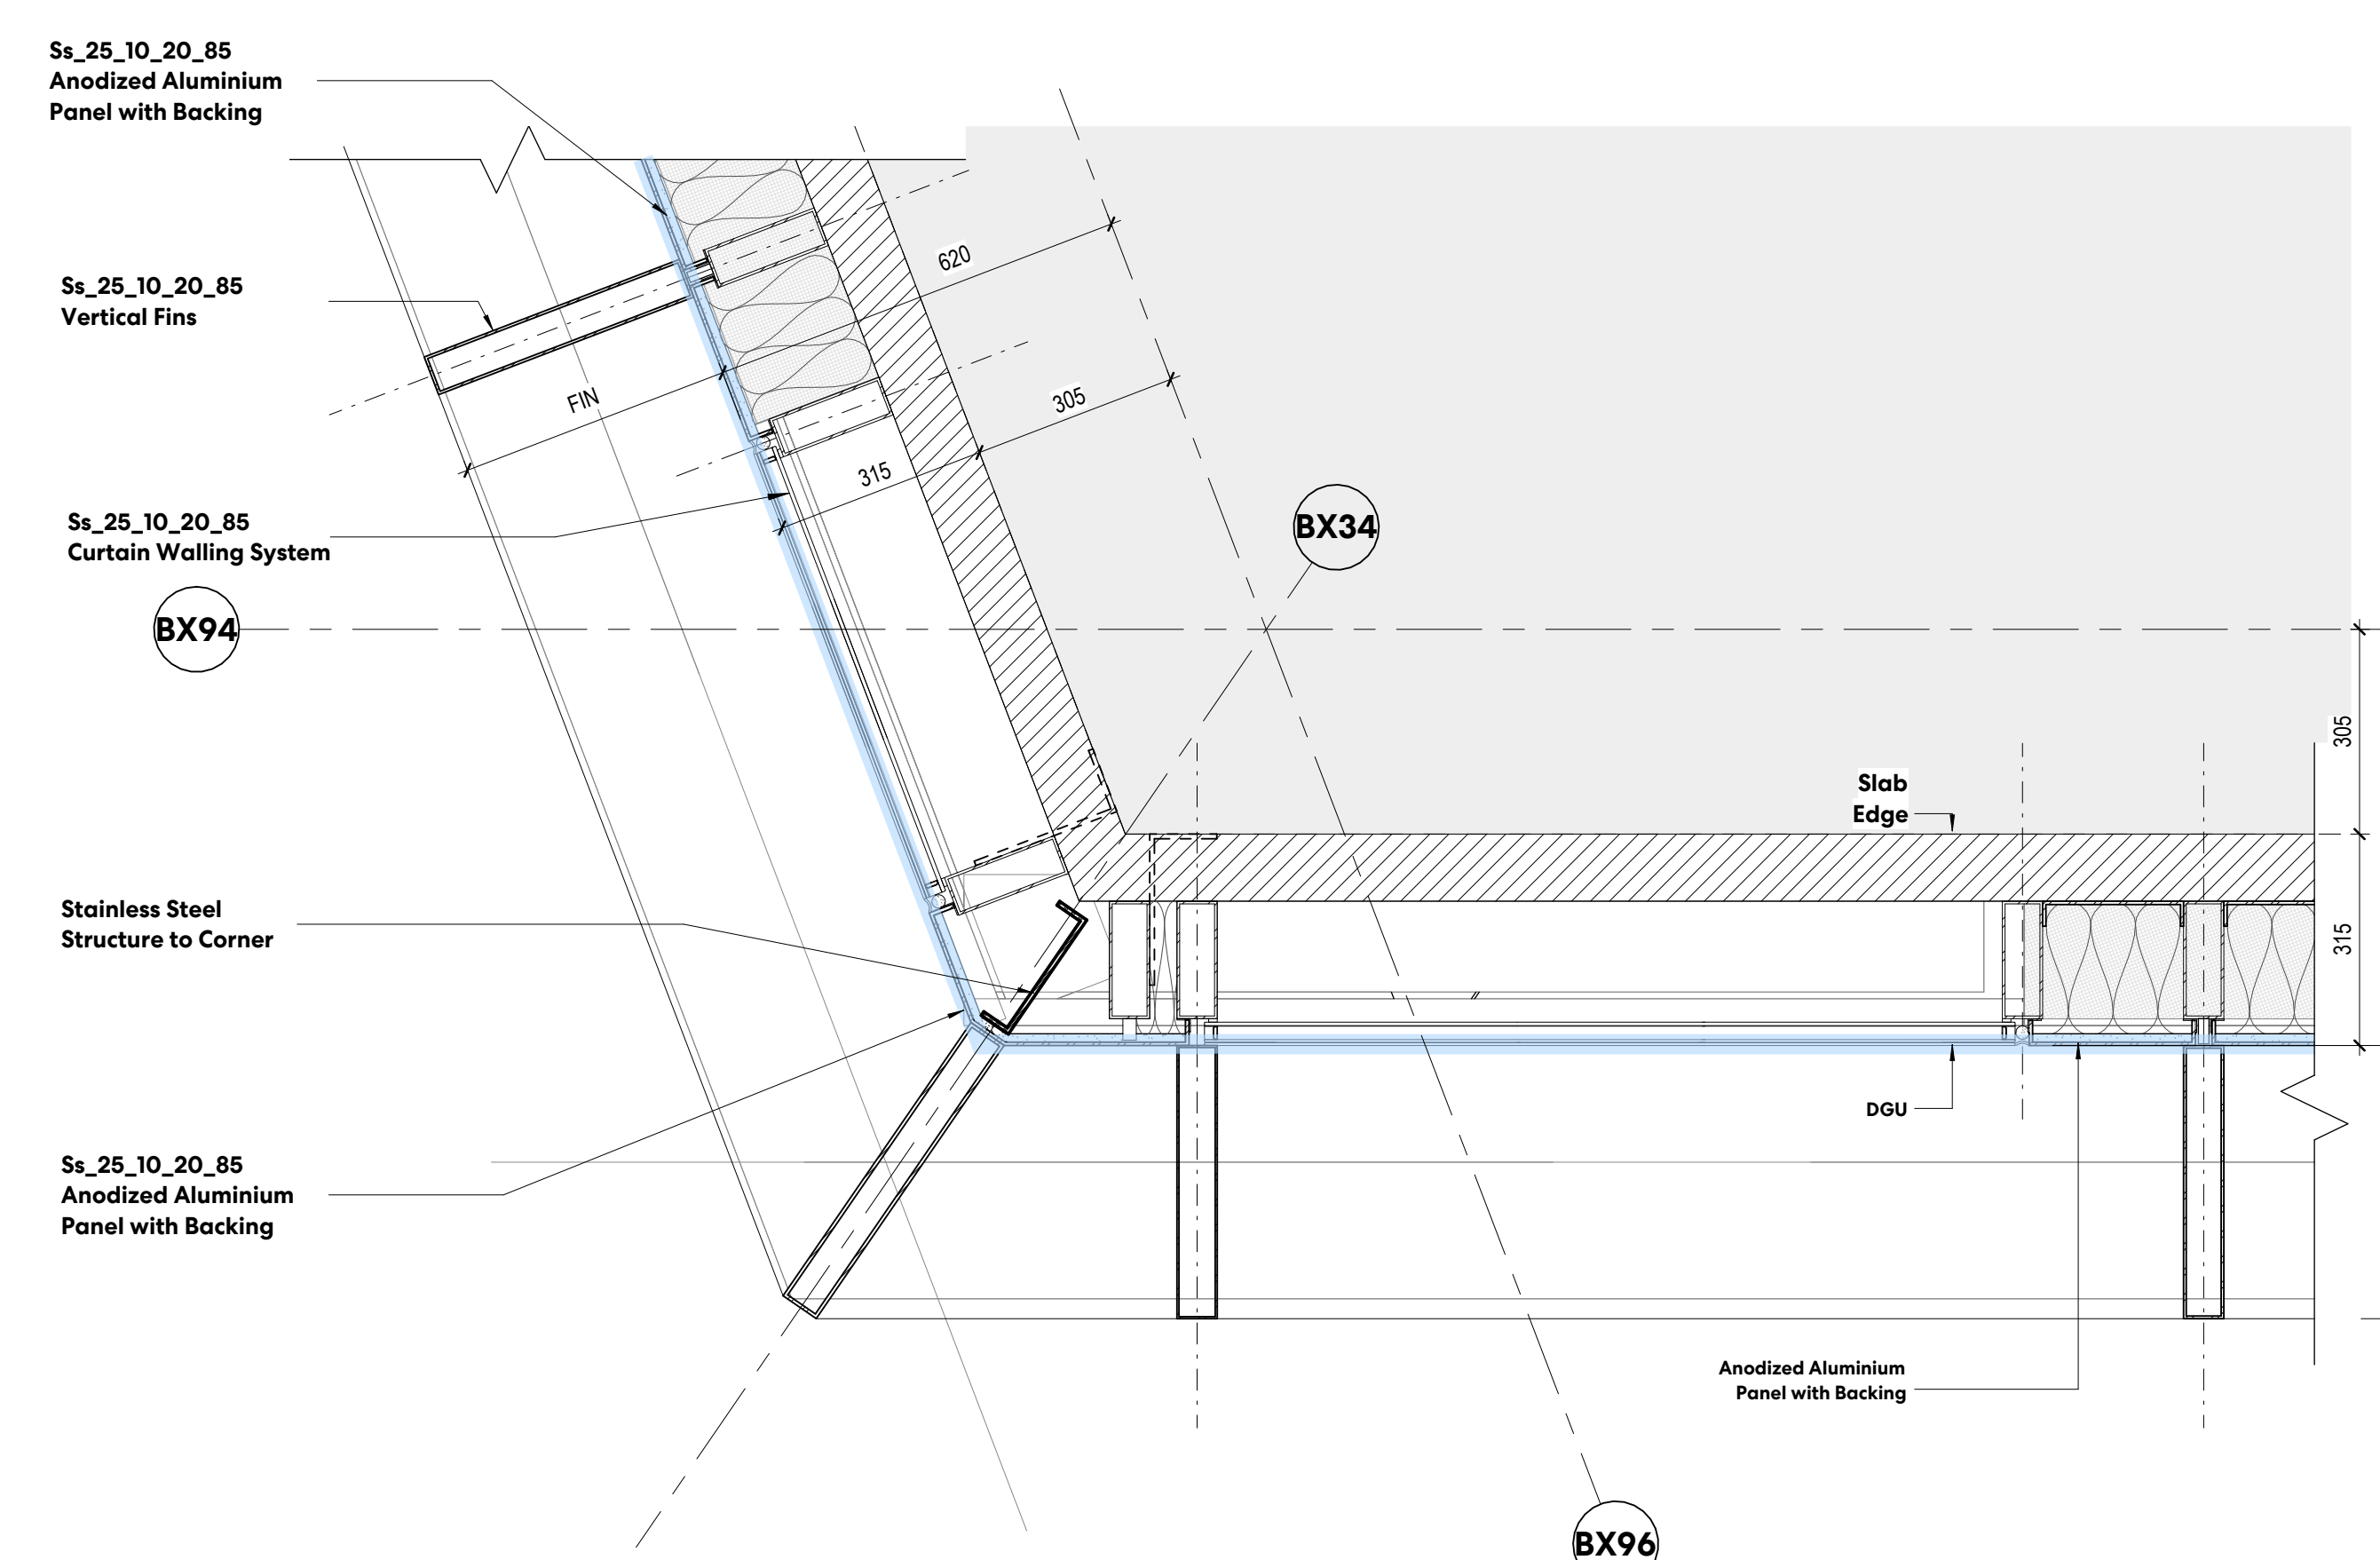


10 CW CORNER LEVEL 03 & 04 DETAIL PLAN

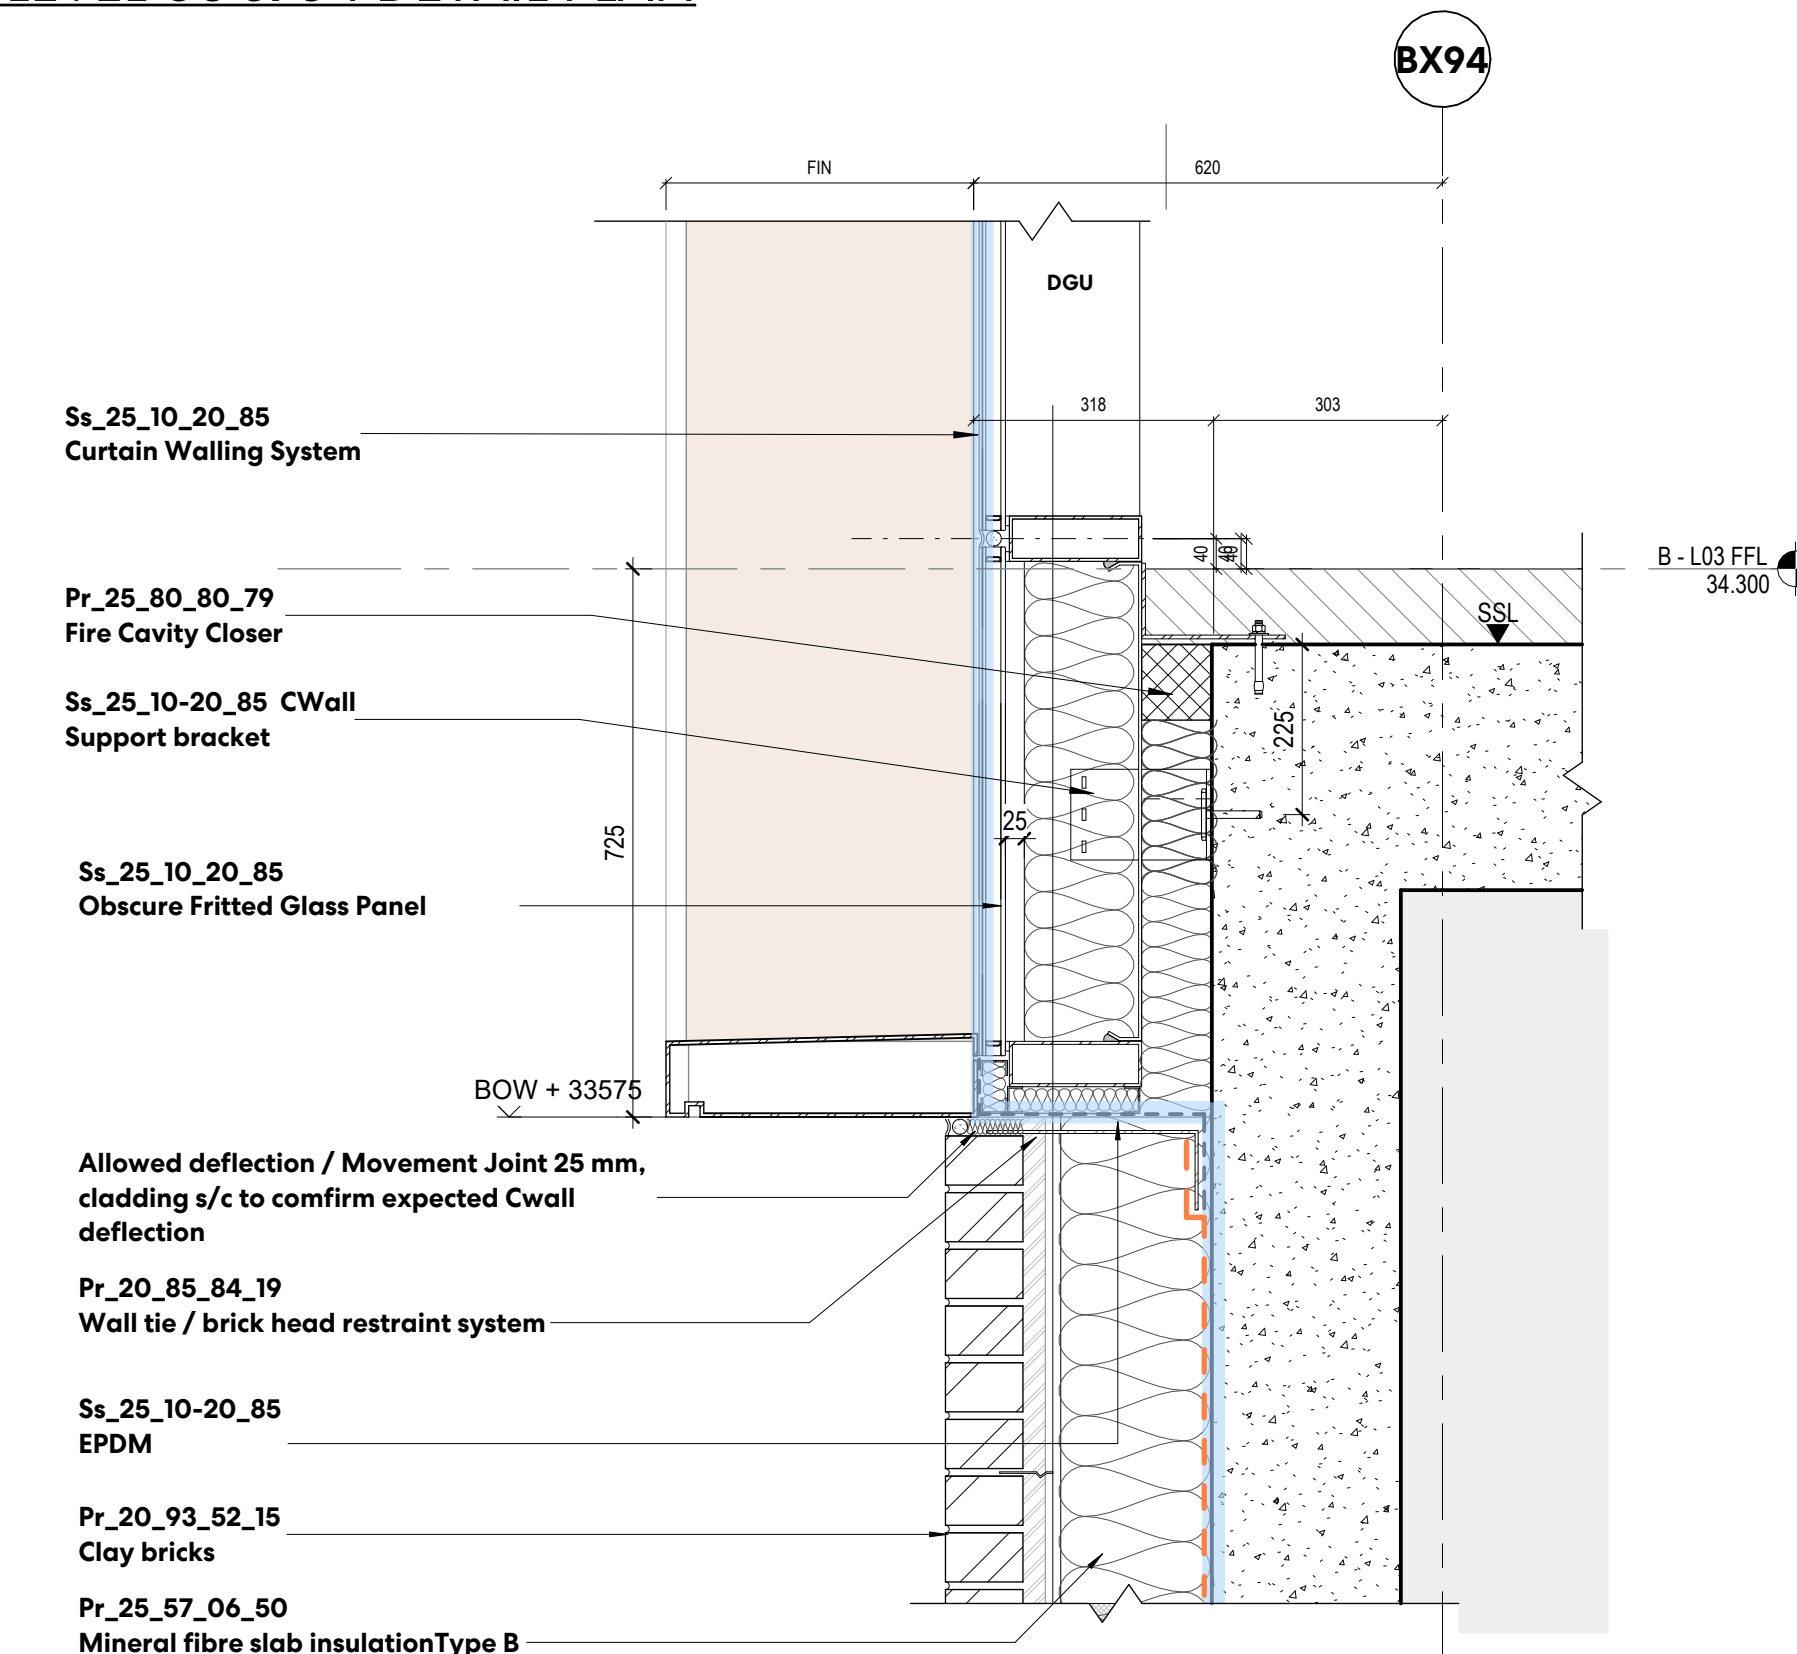


4 BRICK CW JUNCTION DETAIL SECTION
1:10

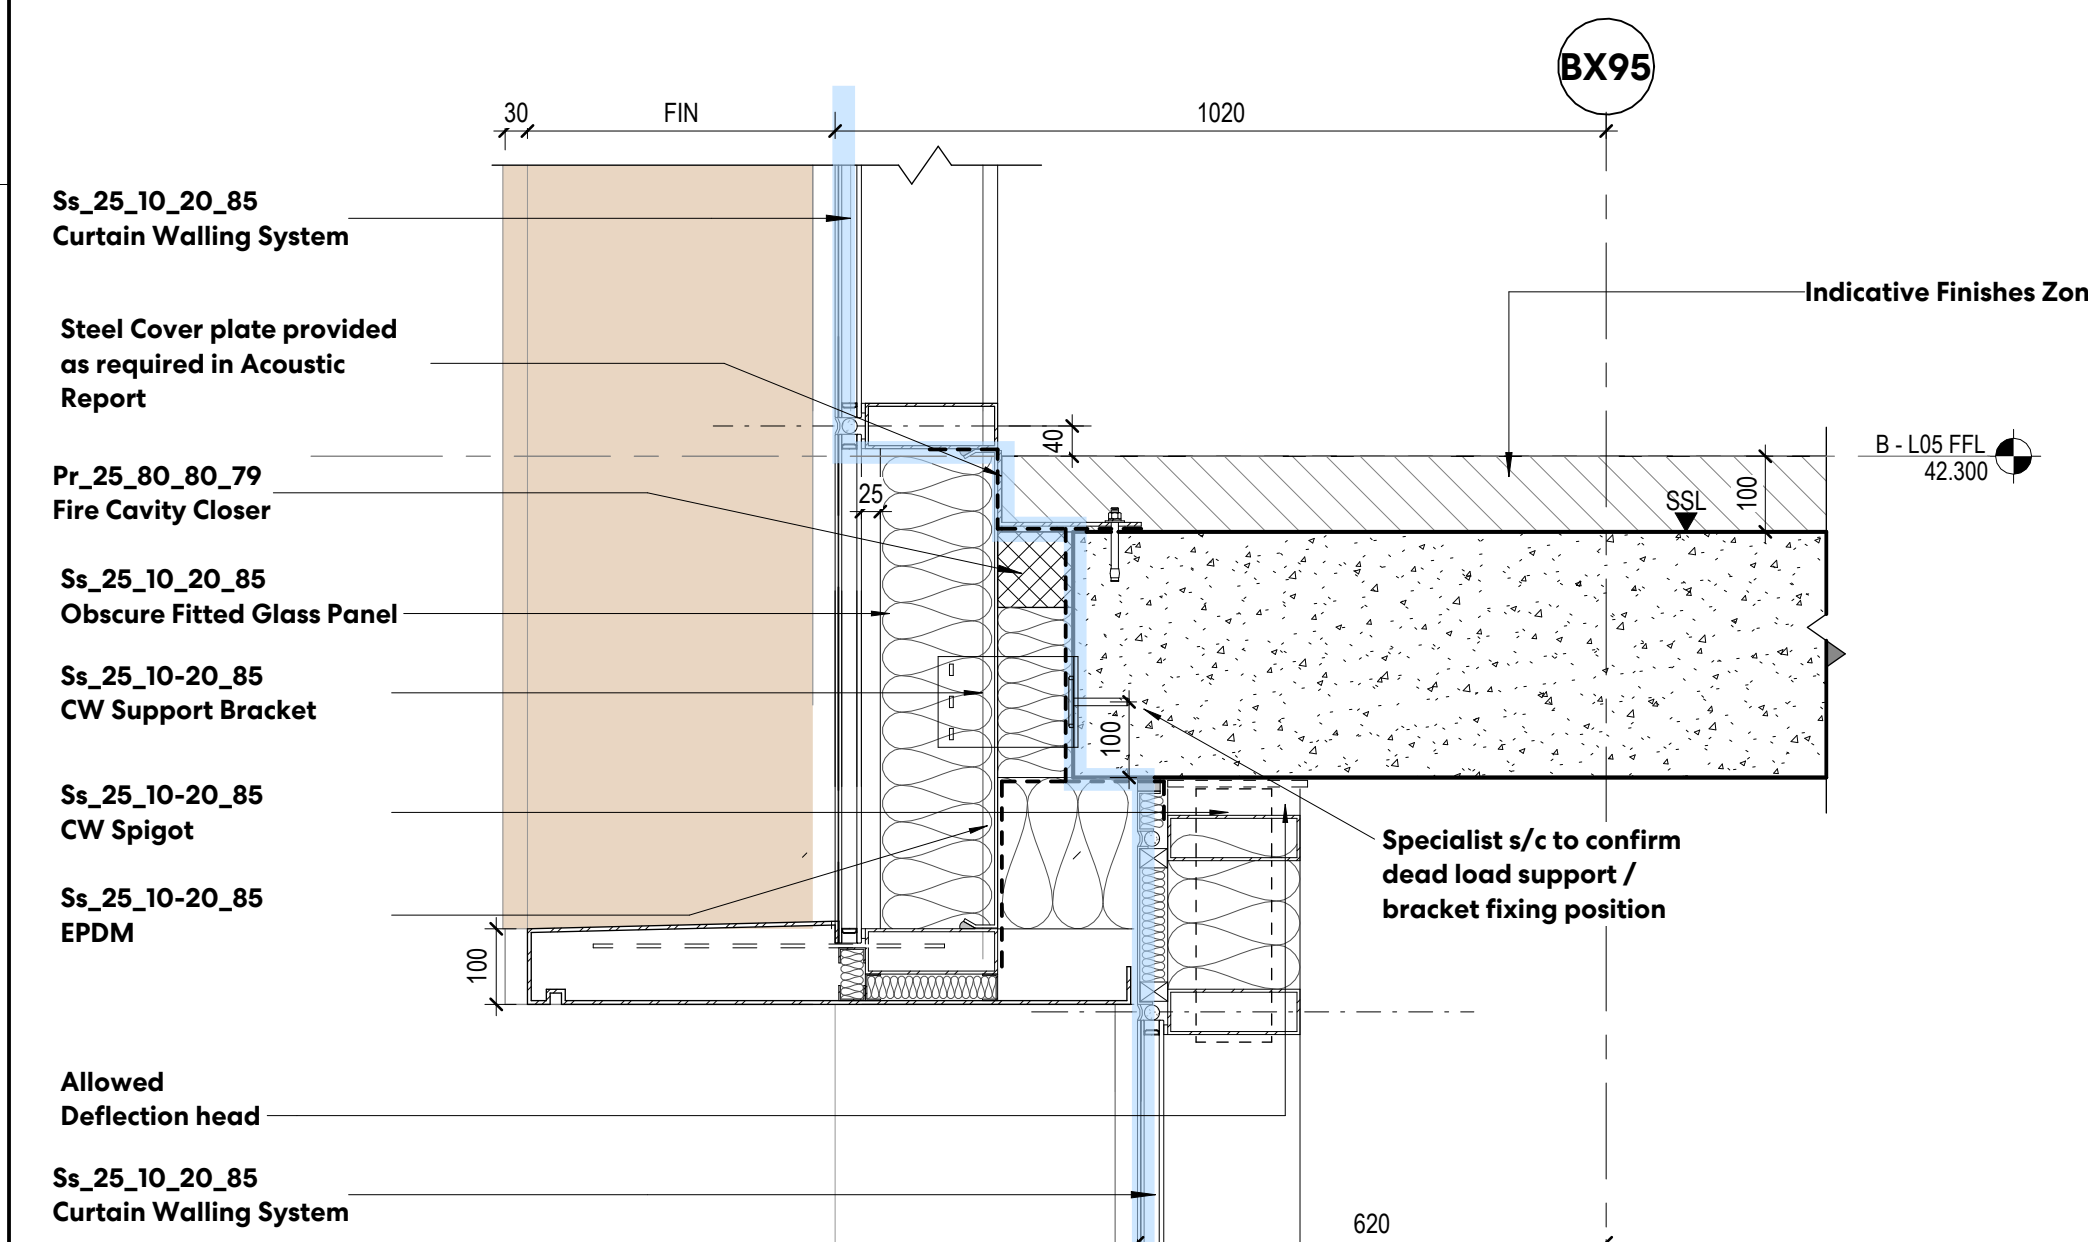

7 CW FLOOR DETAIL SECTION
1 : 10

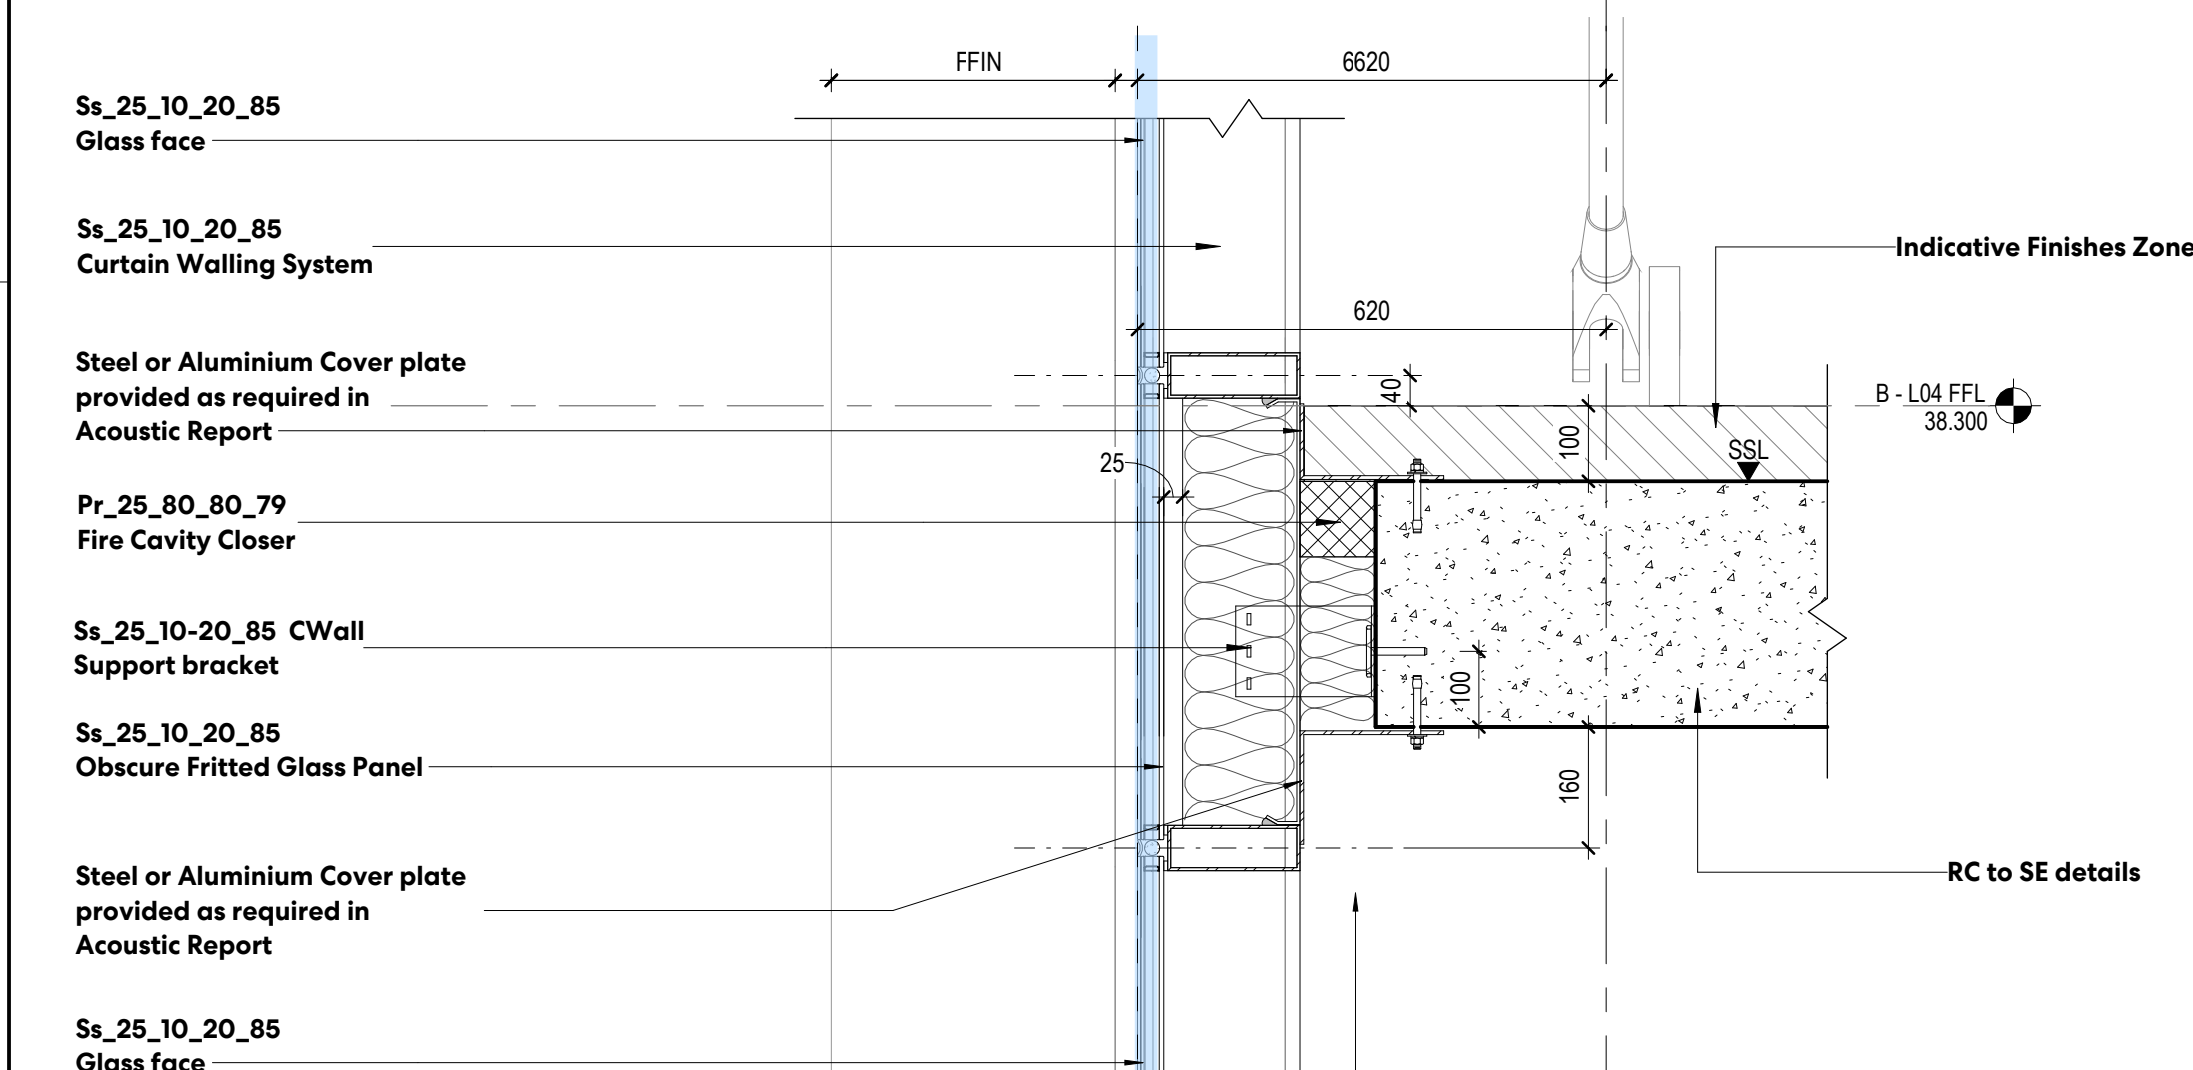

6 CW SPANDREL DETAIL SECTION
1:10

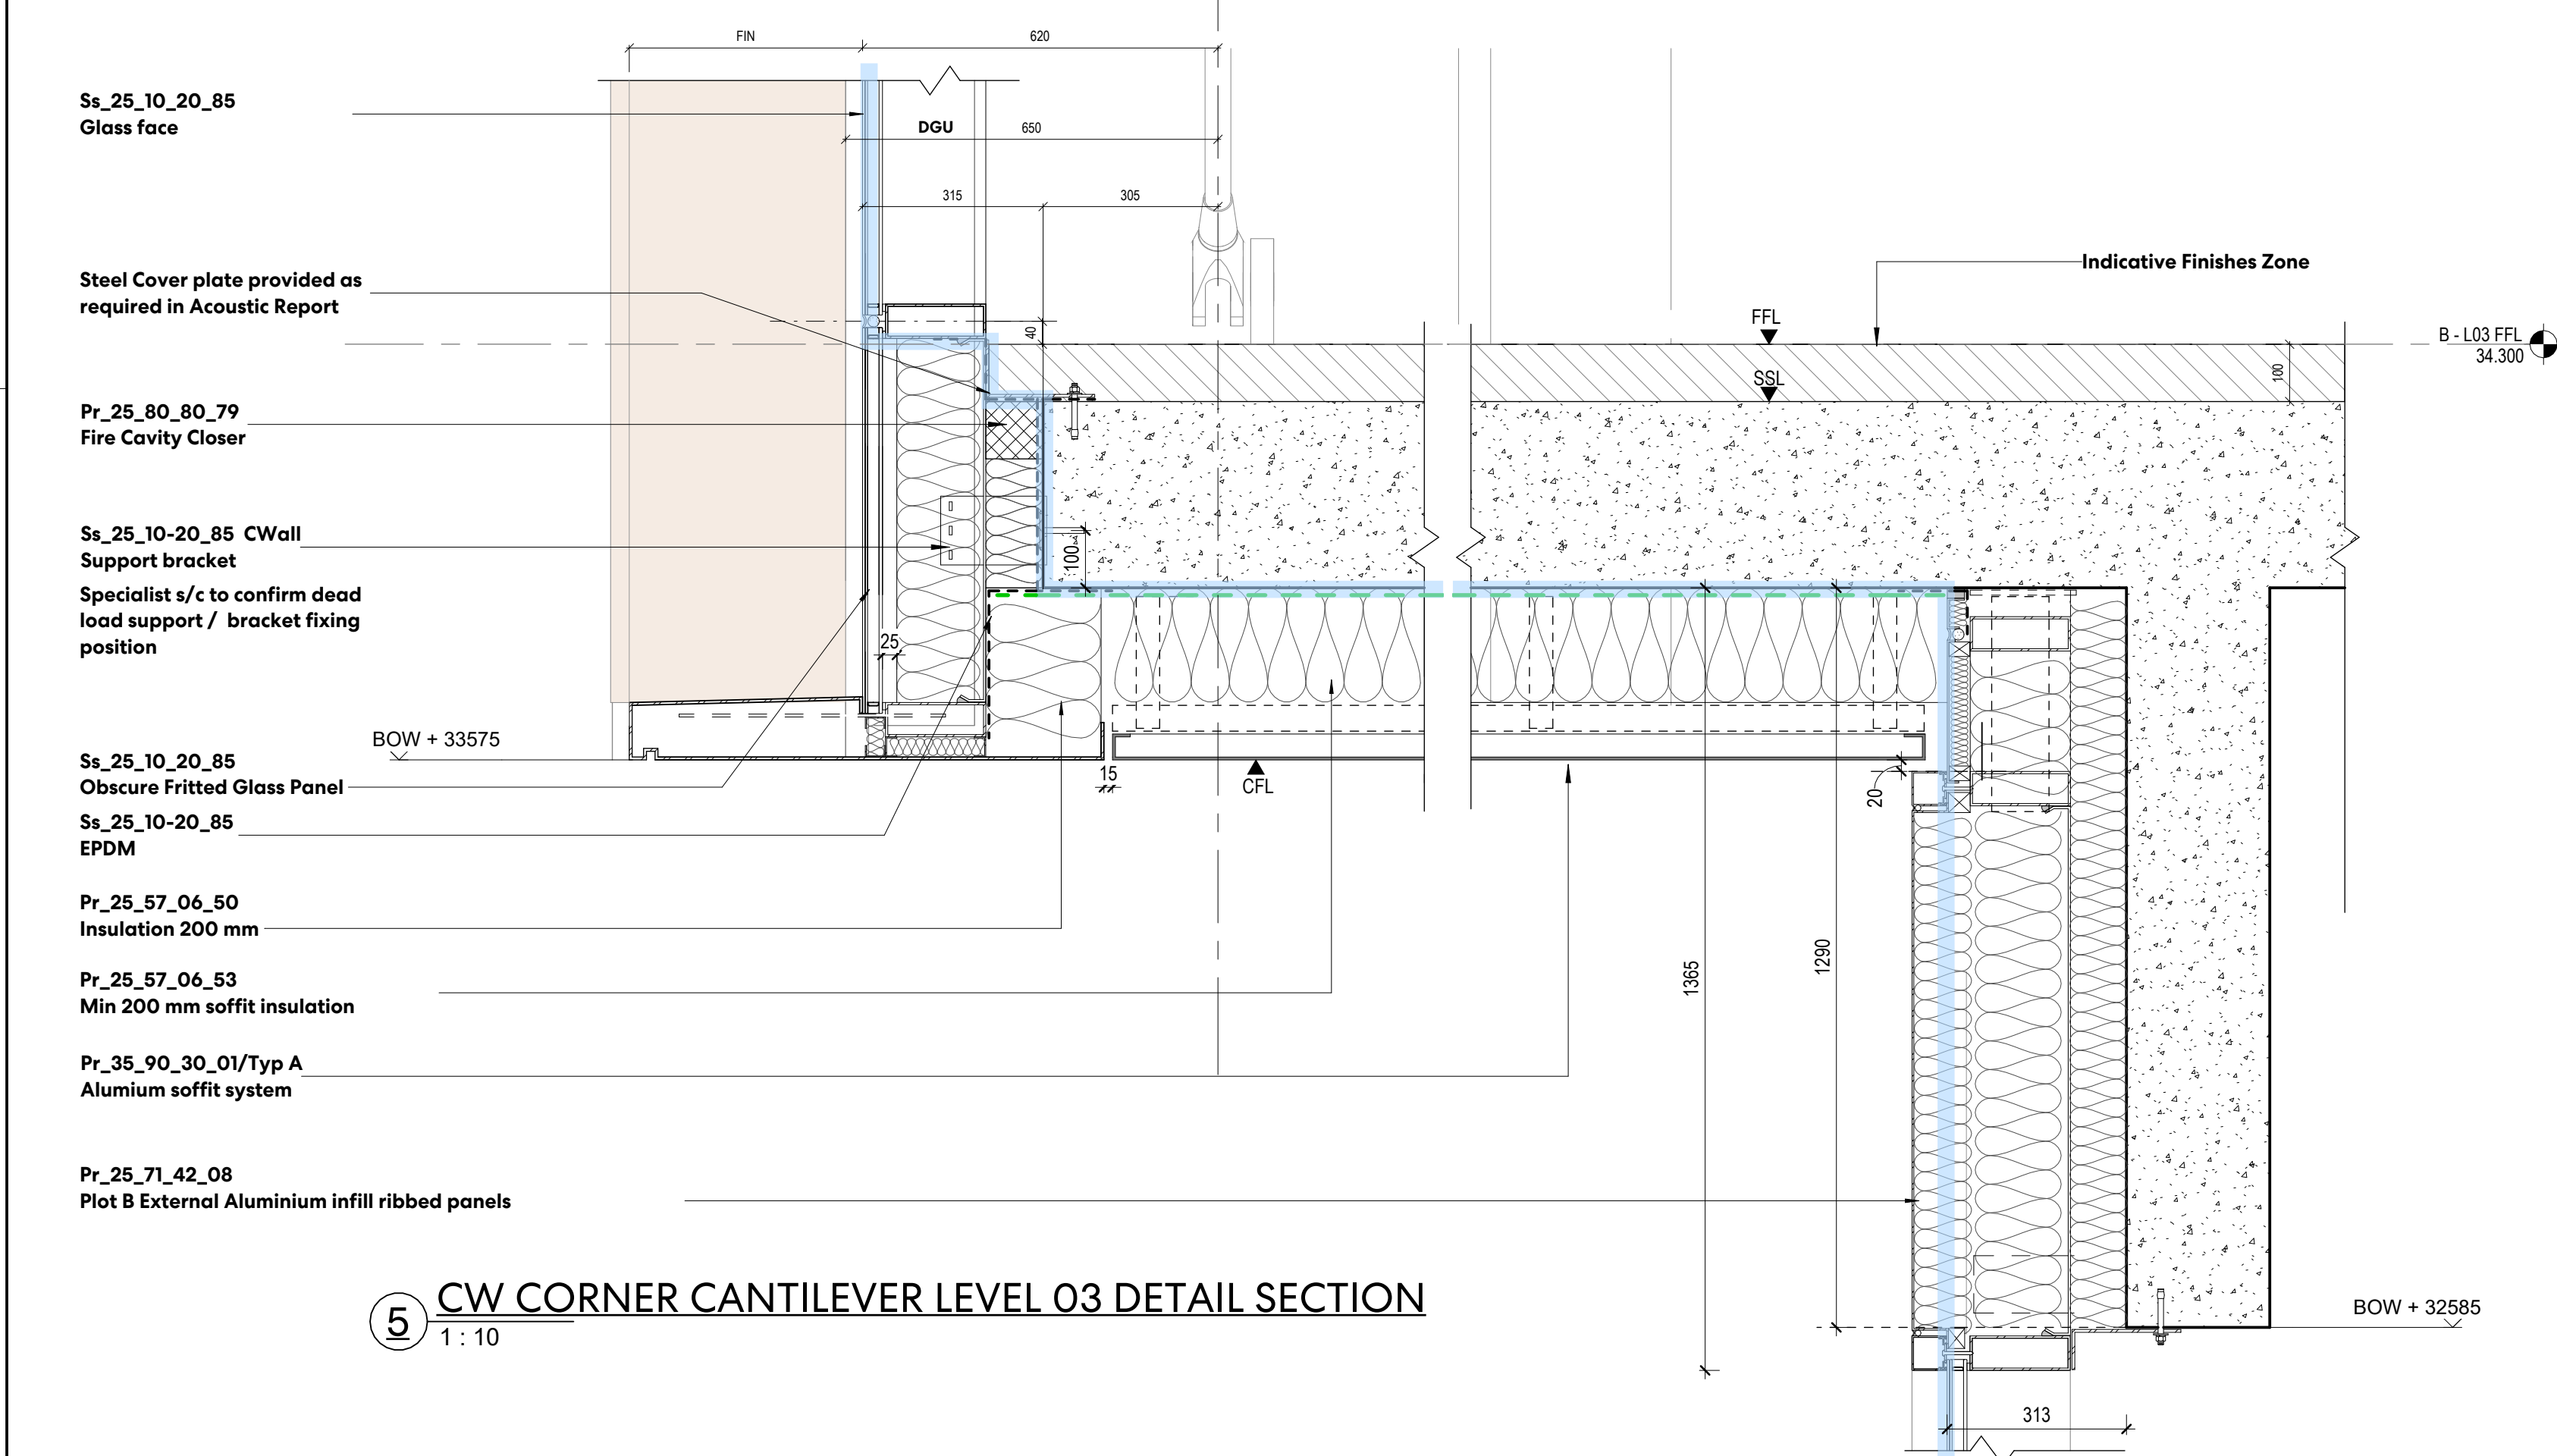

5 CW CORNER CANTILEVER LEVEL 03 DETAIL SECTION

NOTE:
FOR PARAPET DETAIL REFER
TO DRAWING 3301 / 08

Autodesk Docs://TRIBECA/TRI-PWA-PB-ZZ-M3-A-0001.rvt

005/2024 18:07:29