


13 BRICK SPECIALS

1:5

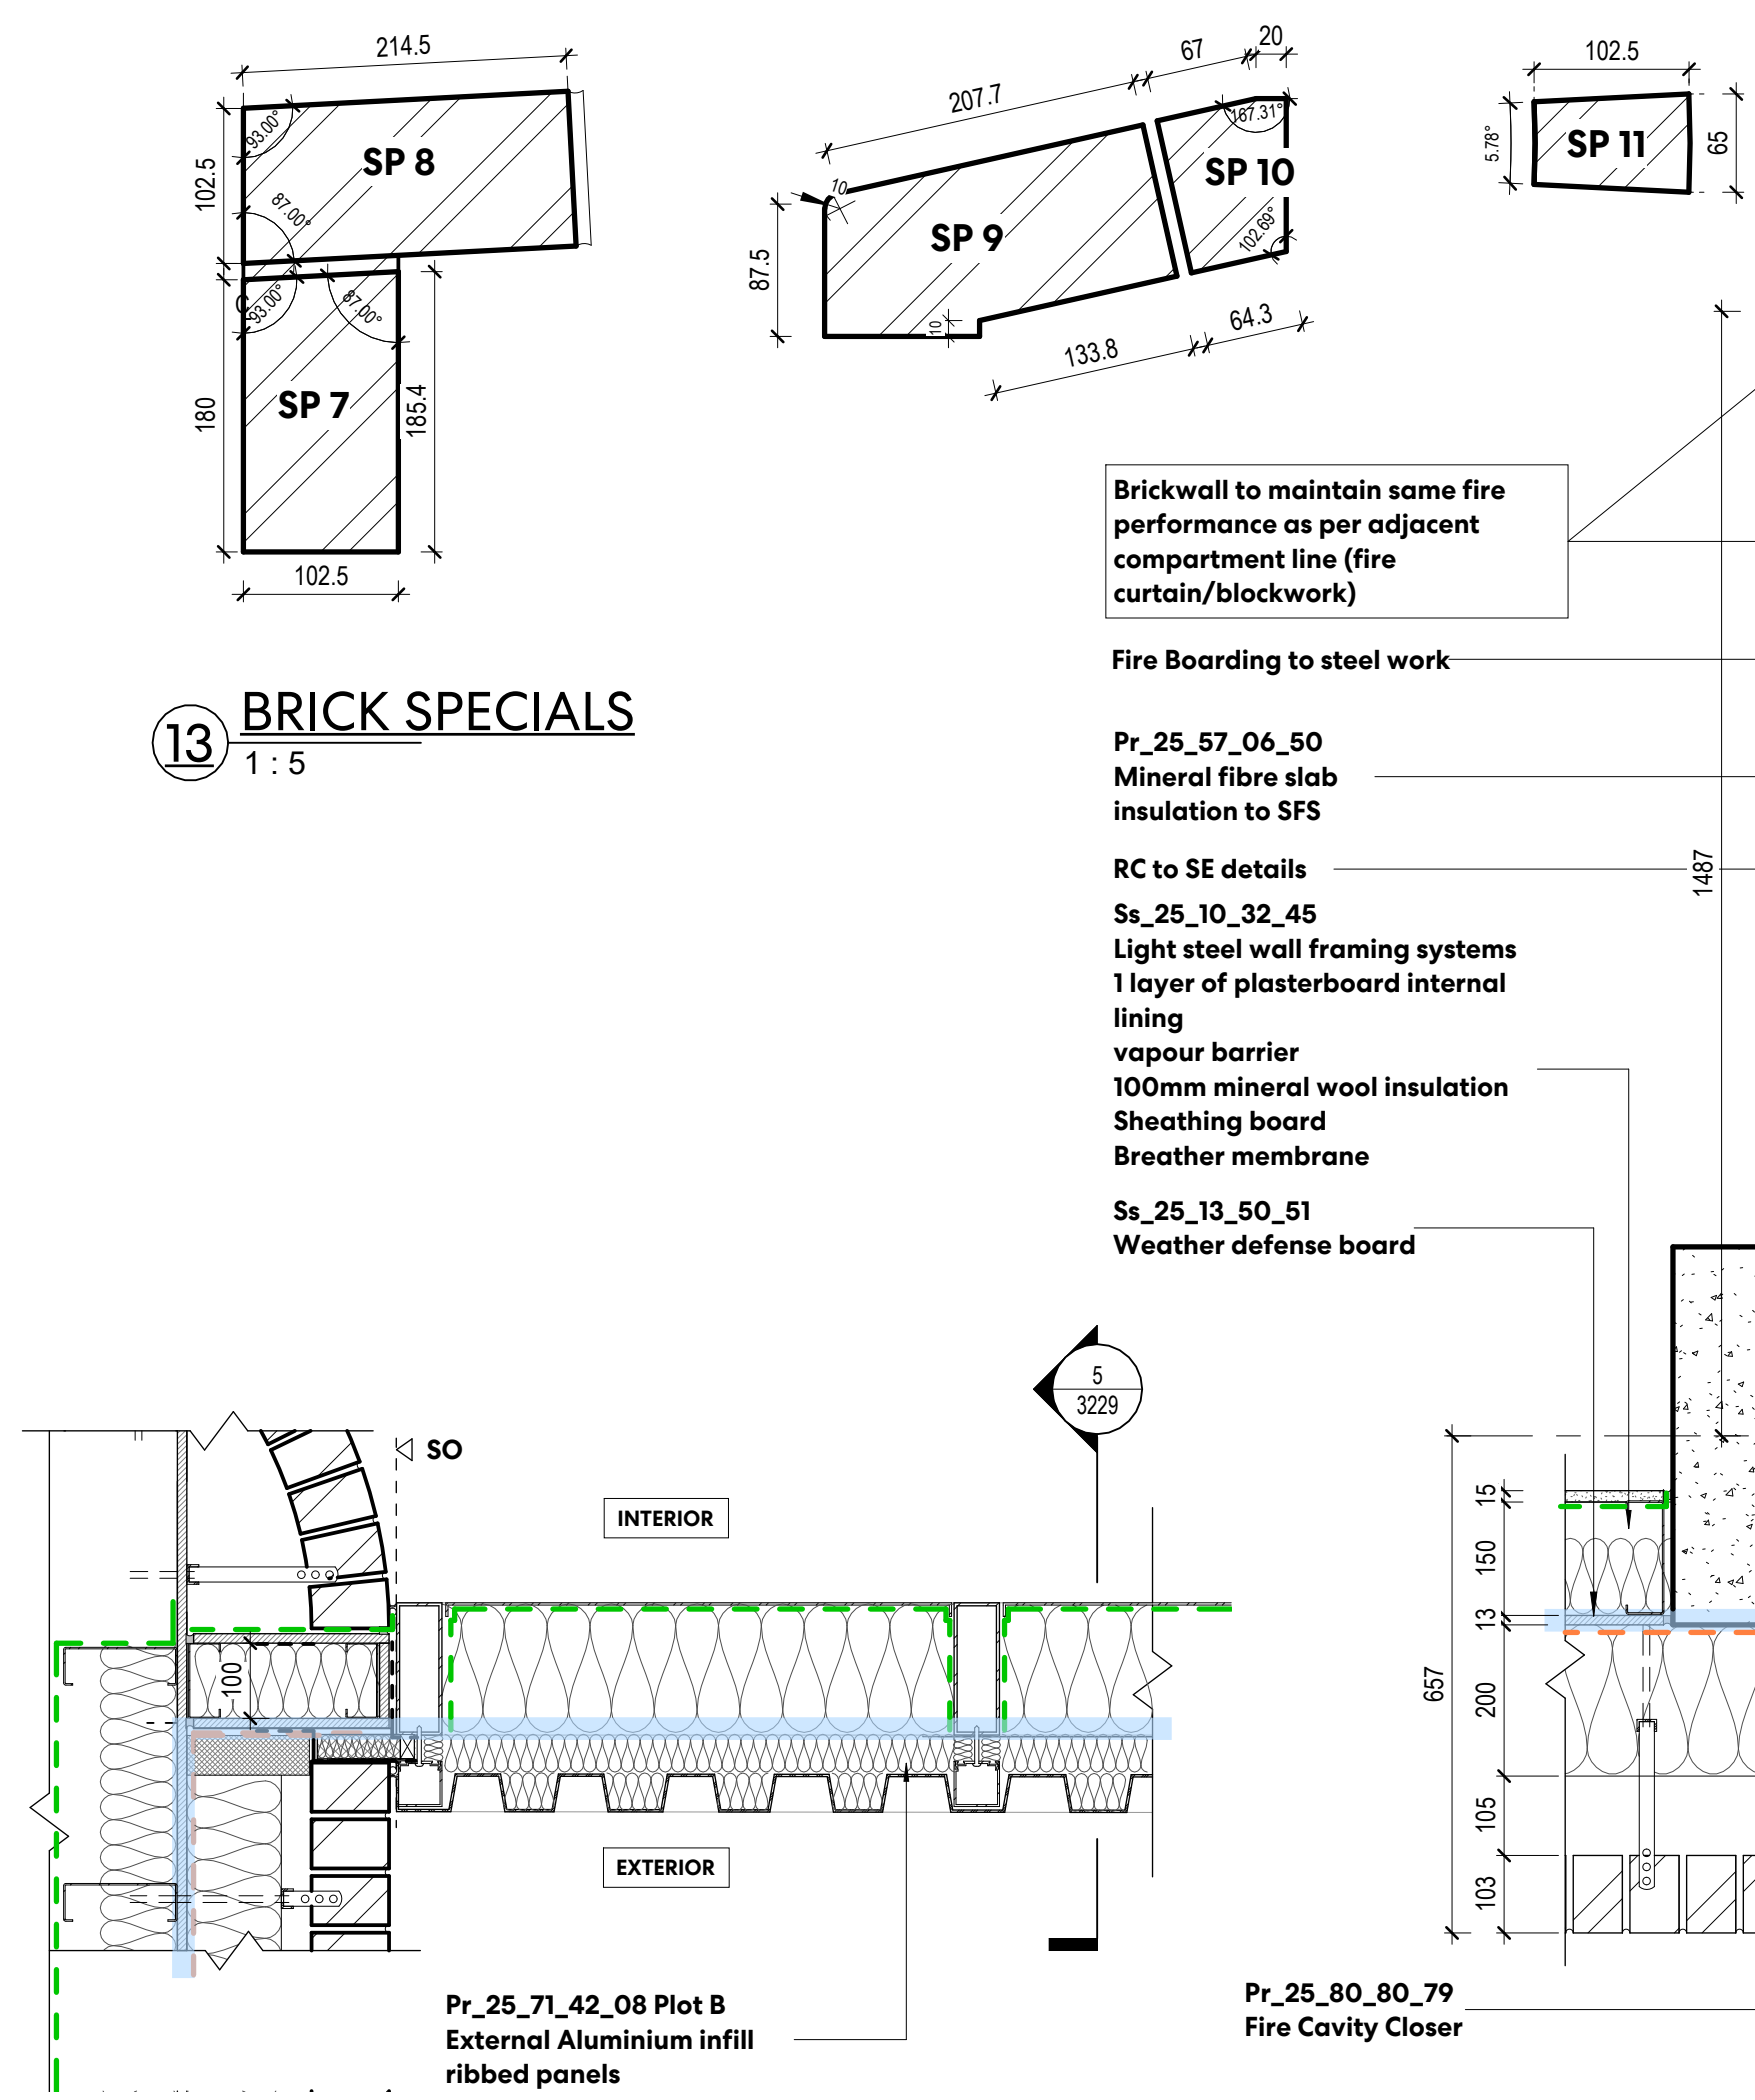

12 SPANDREL DETAIL - LEVEL 01 PLAN

1:10

11 DETAIL PLAN


1:10

SOUTH MAIN ENTRANCE END COLUMN

SOUTH MAIN ENTRANCE CENTER COLUMN

10 DETAIL PLAN

1:10

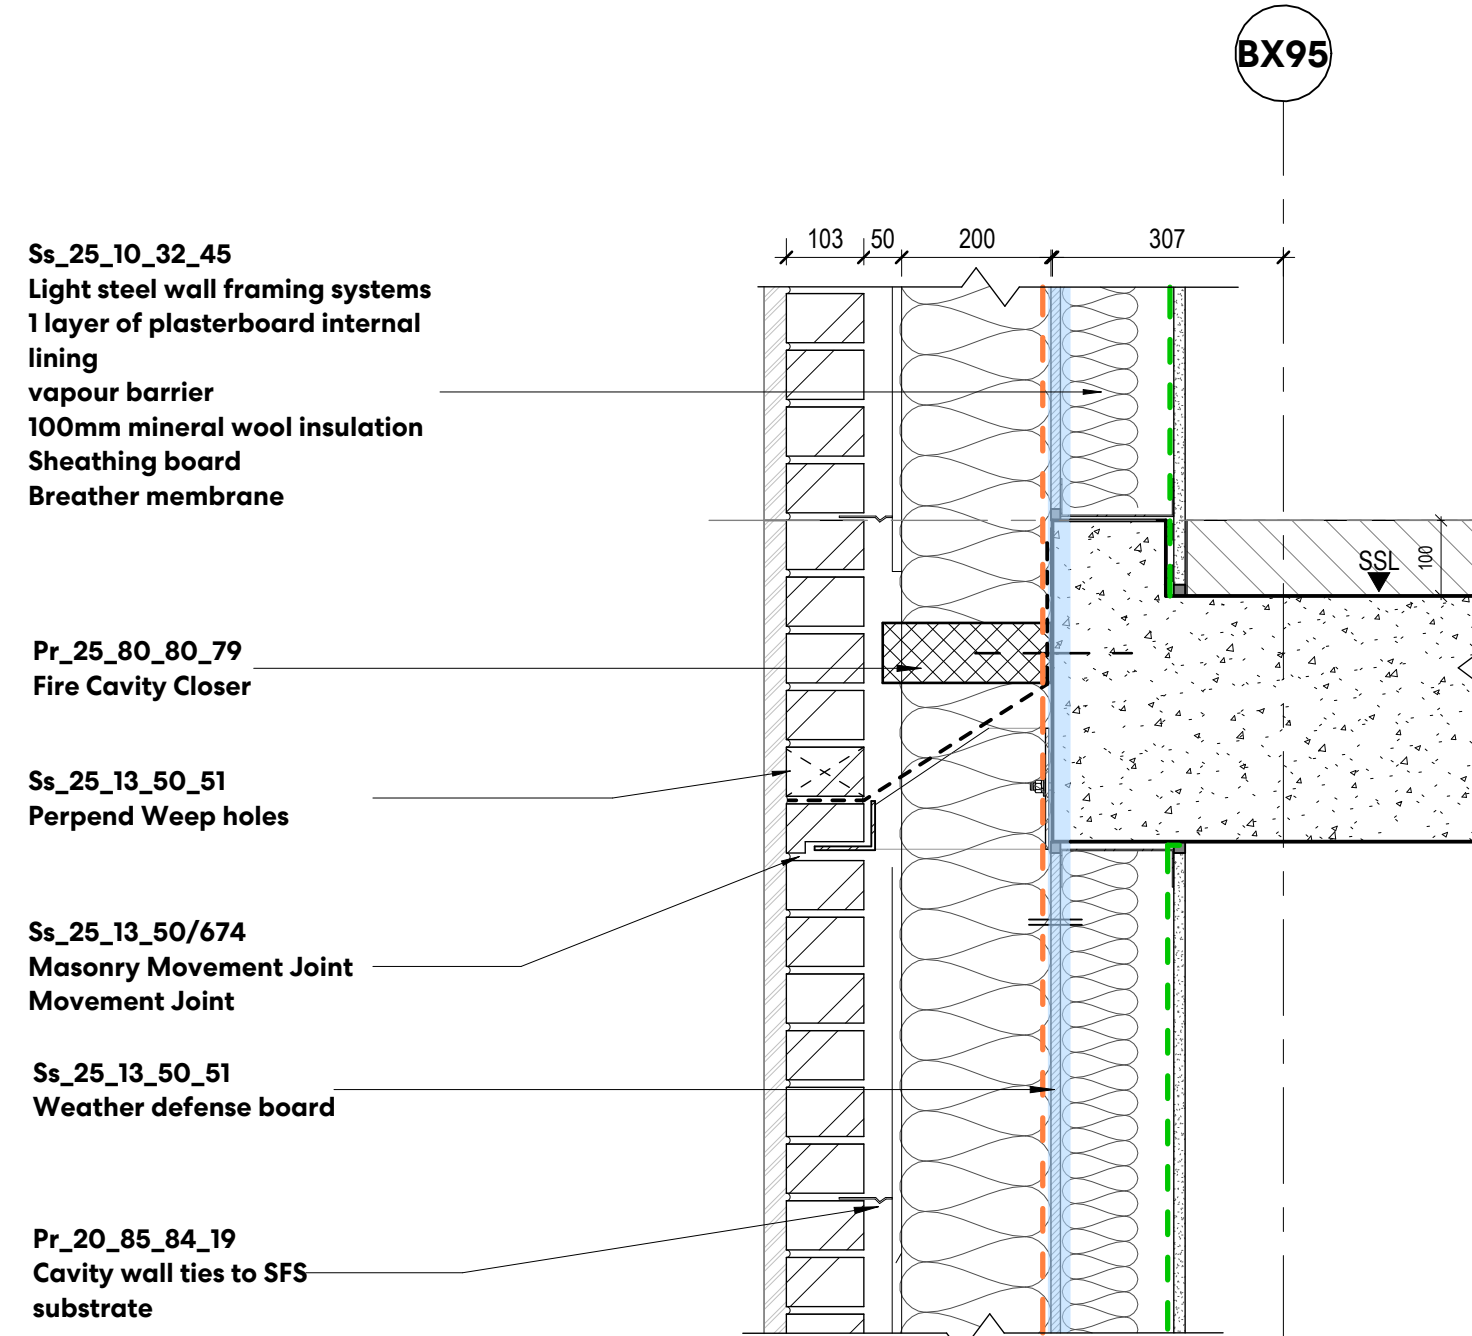


9 BRICKWORK AT LEVEL 01 DETAIL SECTION

1:10

ENTRANCE COLUMN TO SPANDREL CONNECTION

7 BRICKWORK DETAIL ELEVATION

1:10


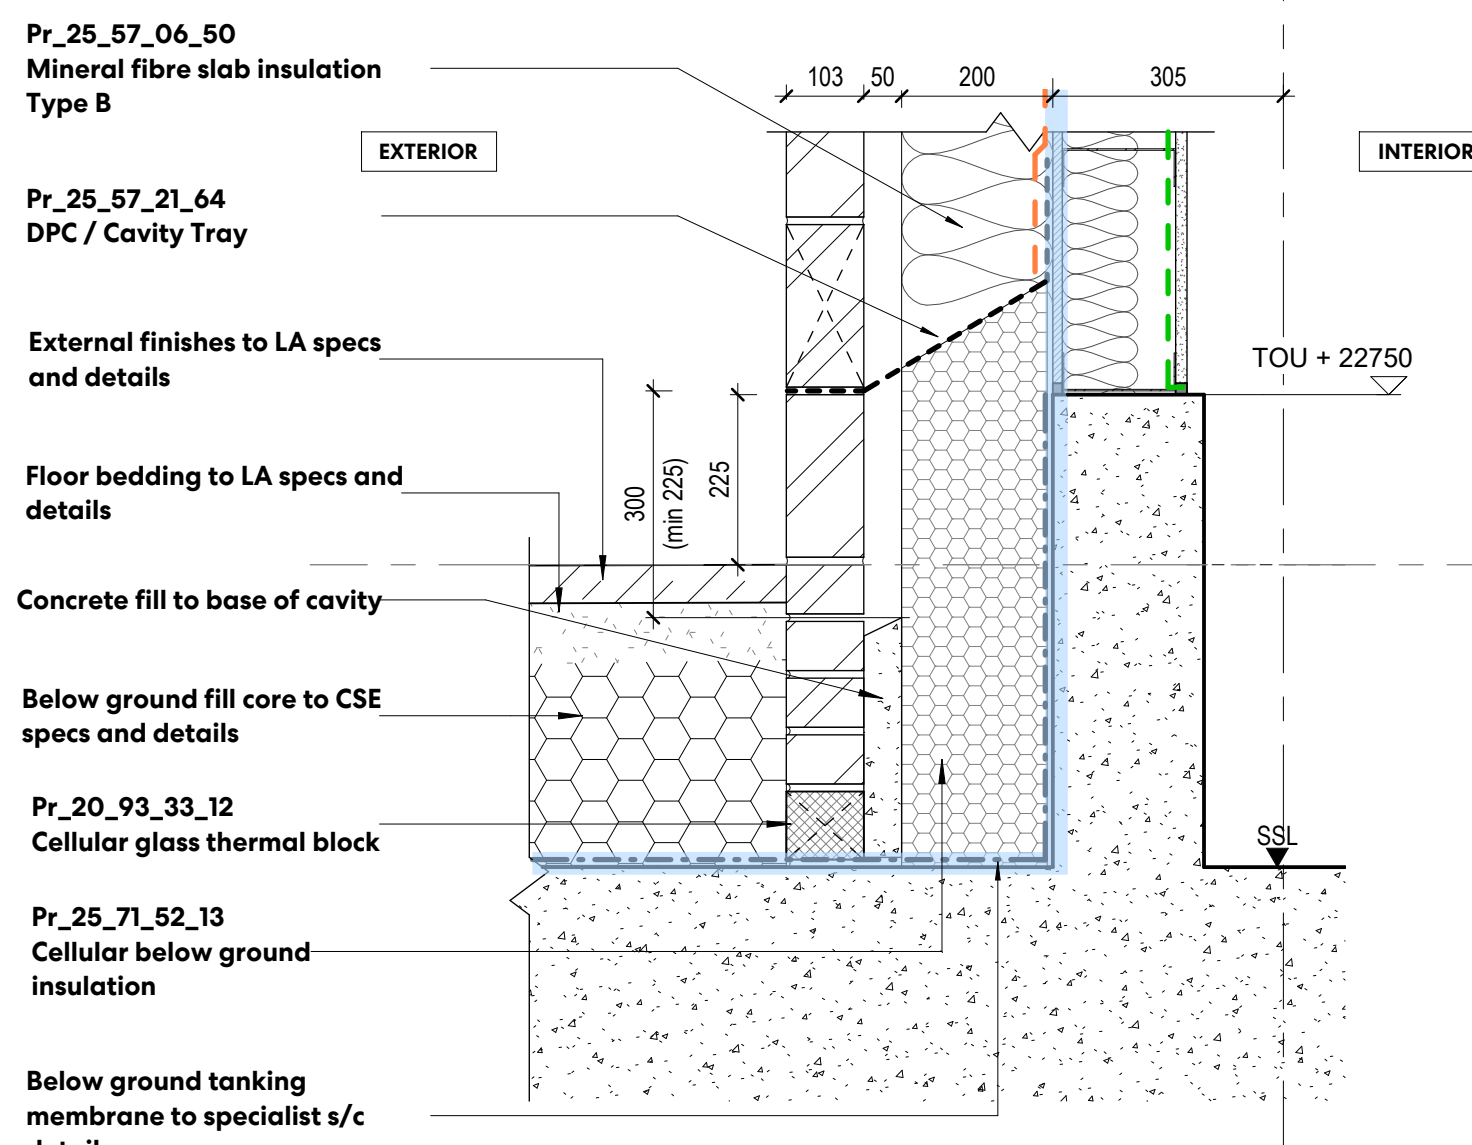


8 BRICKWORK AT LEVEL 00 DETAIL SECTION

1:10


6 GLAZING CILL AT LEVEL 00 DETAIL SECTION

1:10

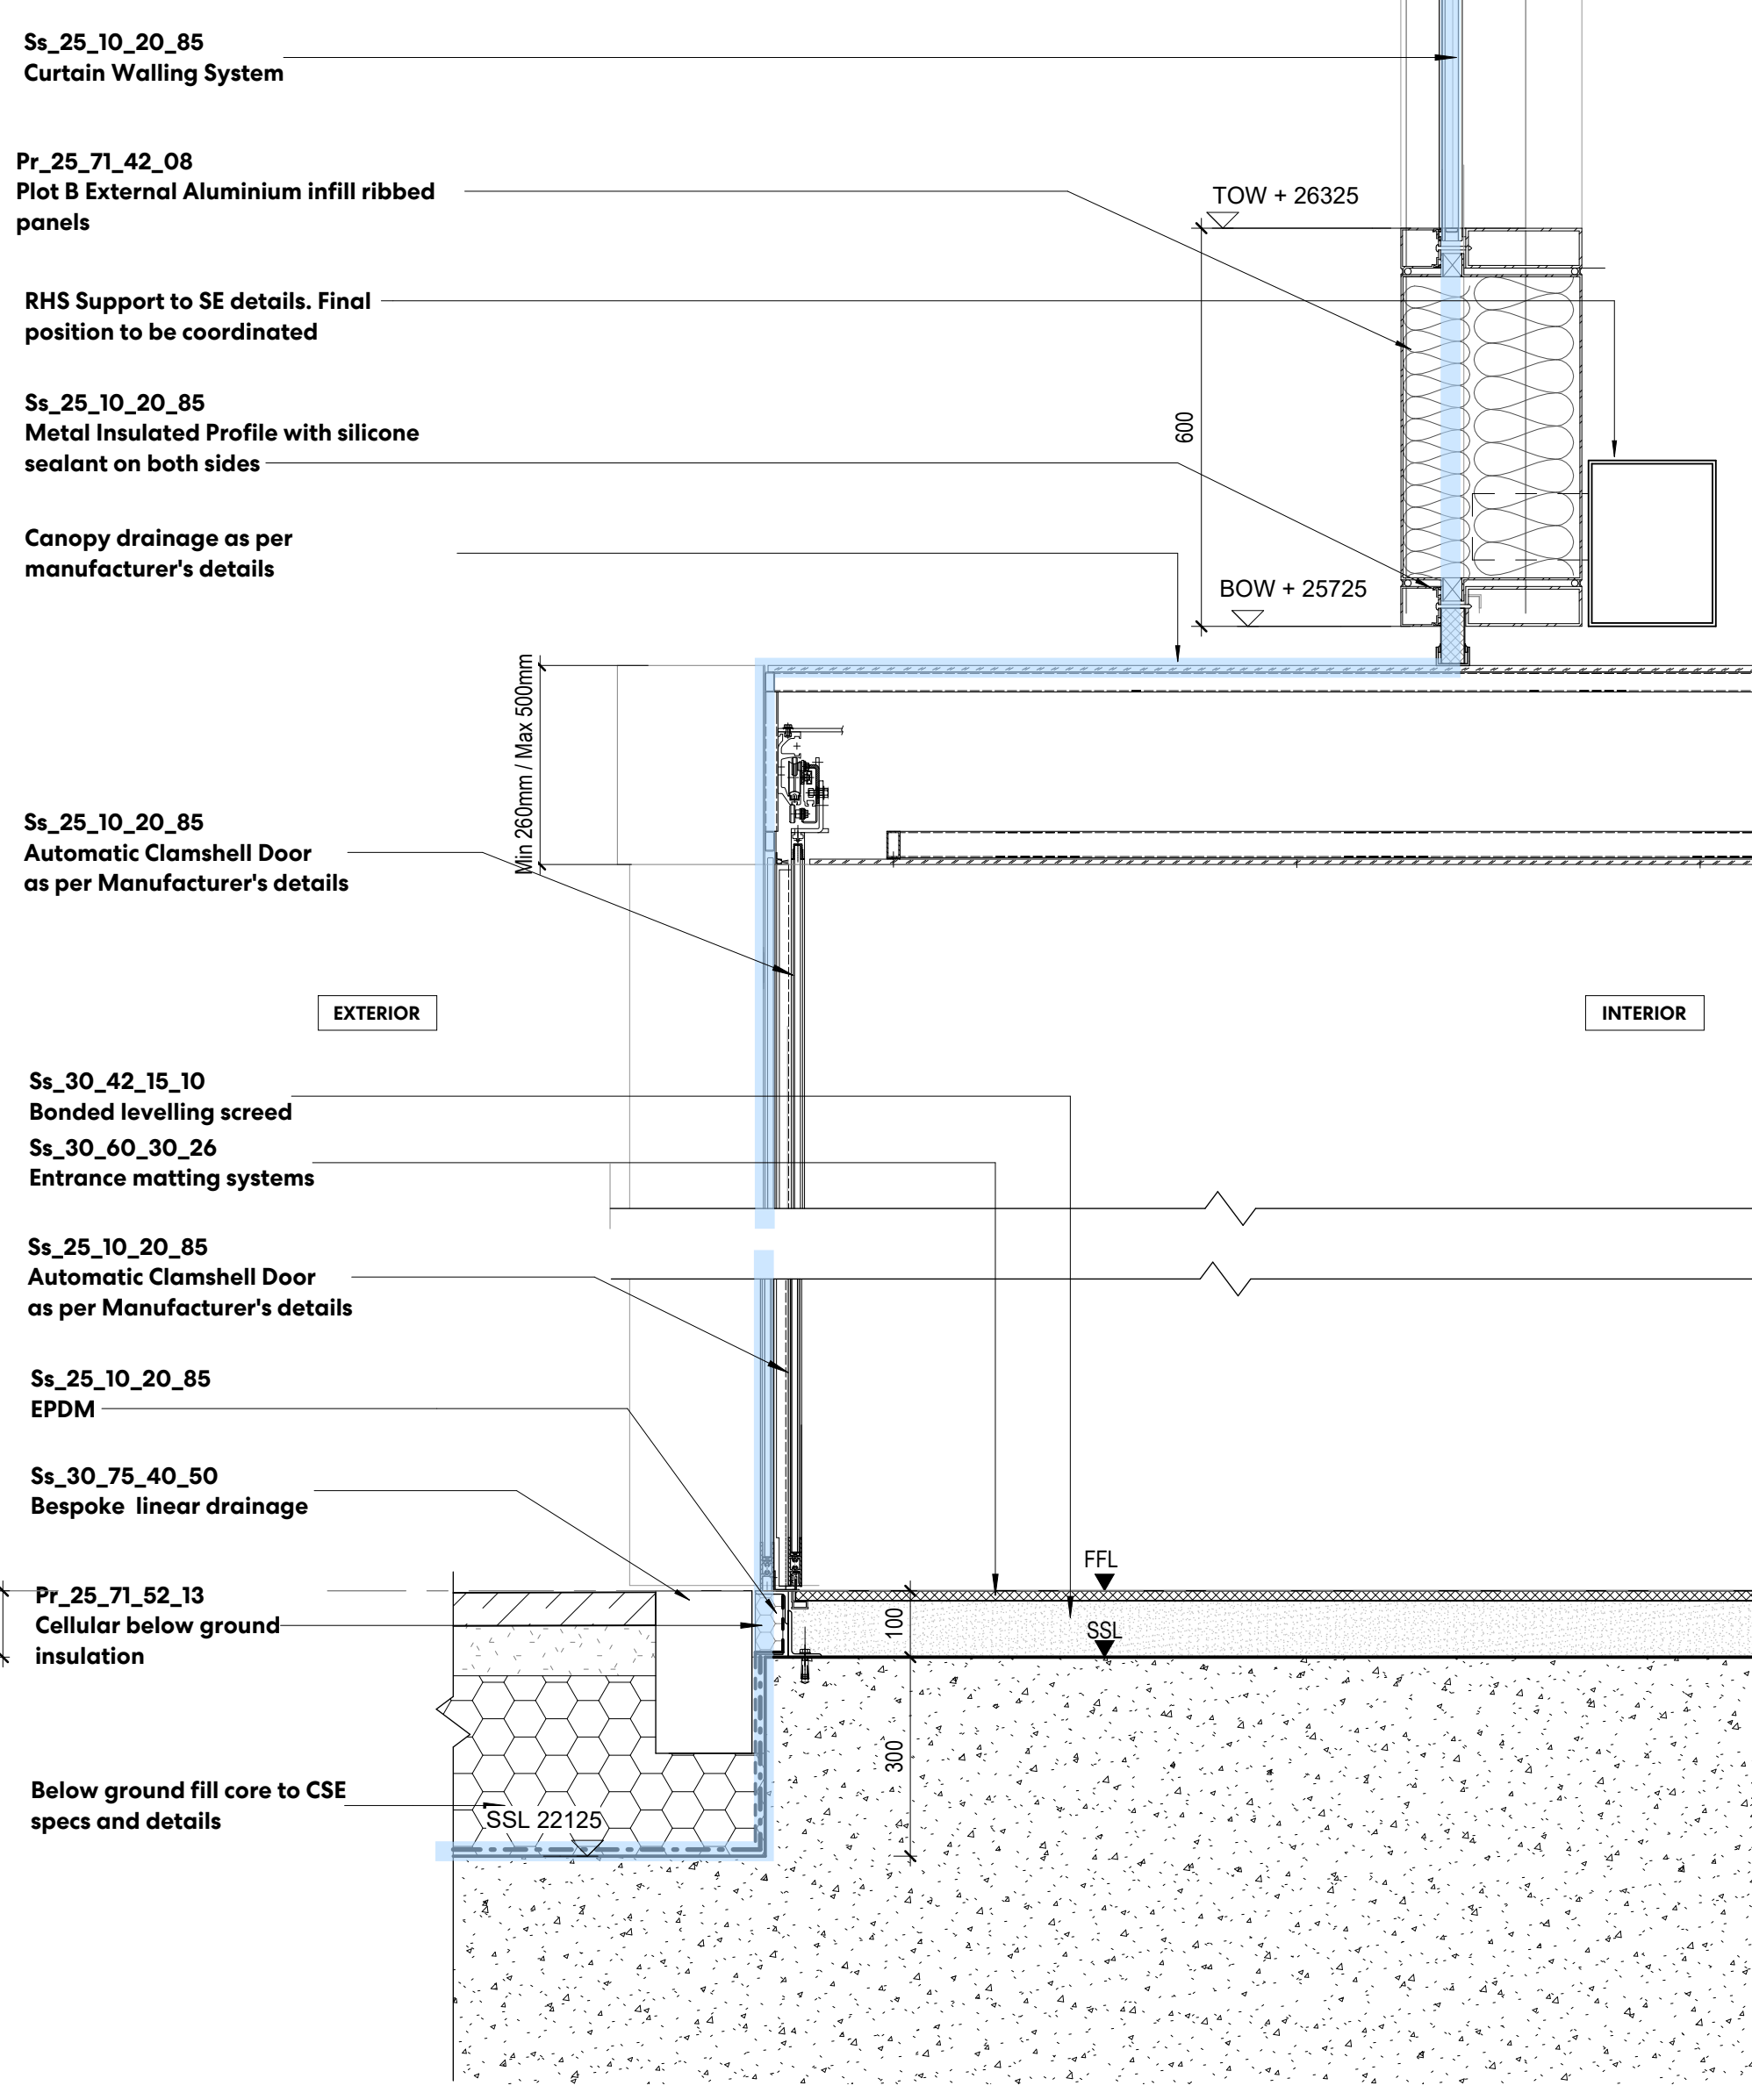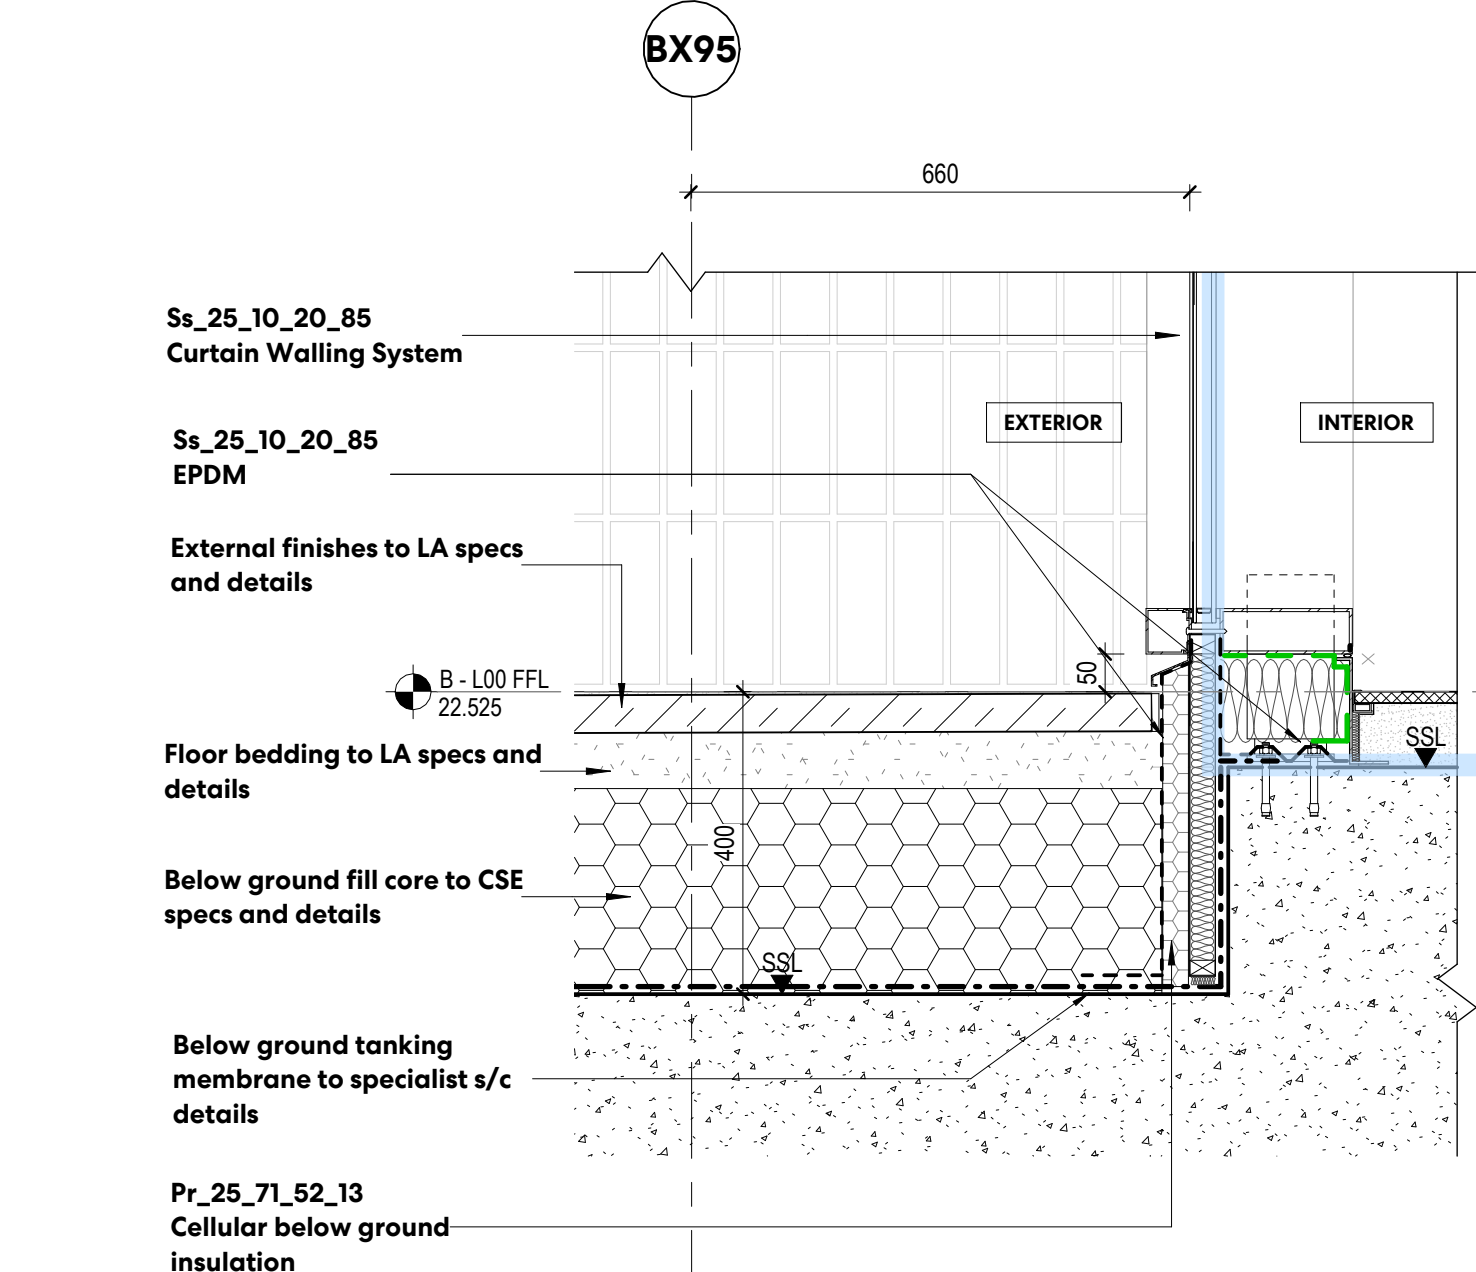

5 ENTRANCE DOOR AND SPANDREL DETAIL SECTION

1:10

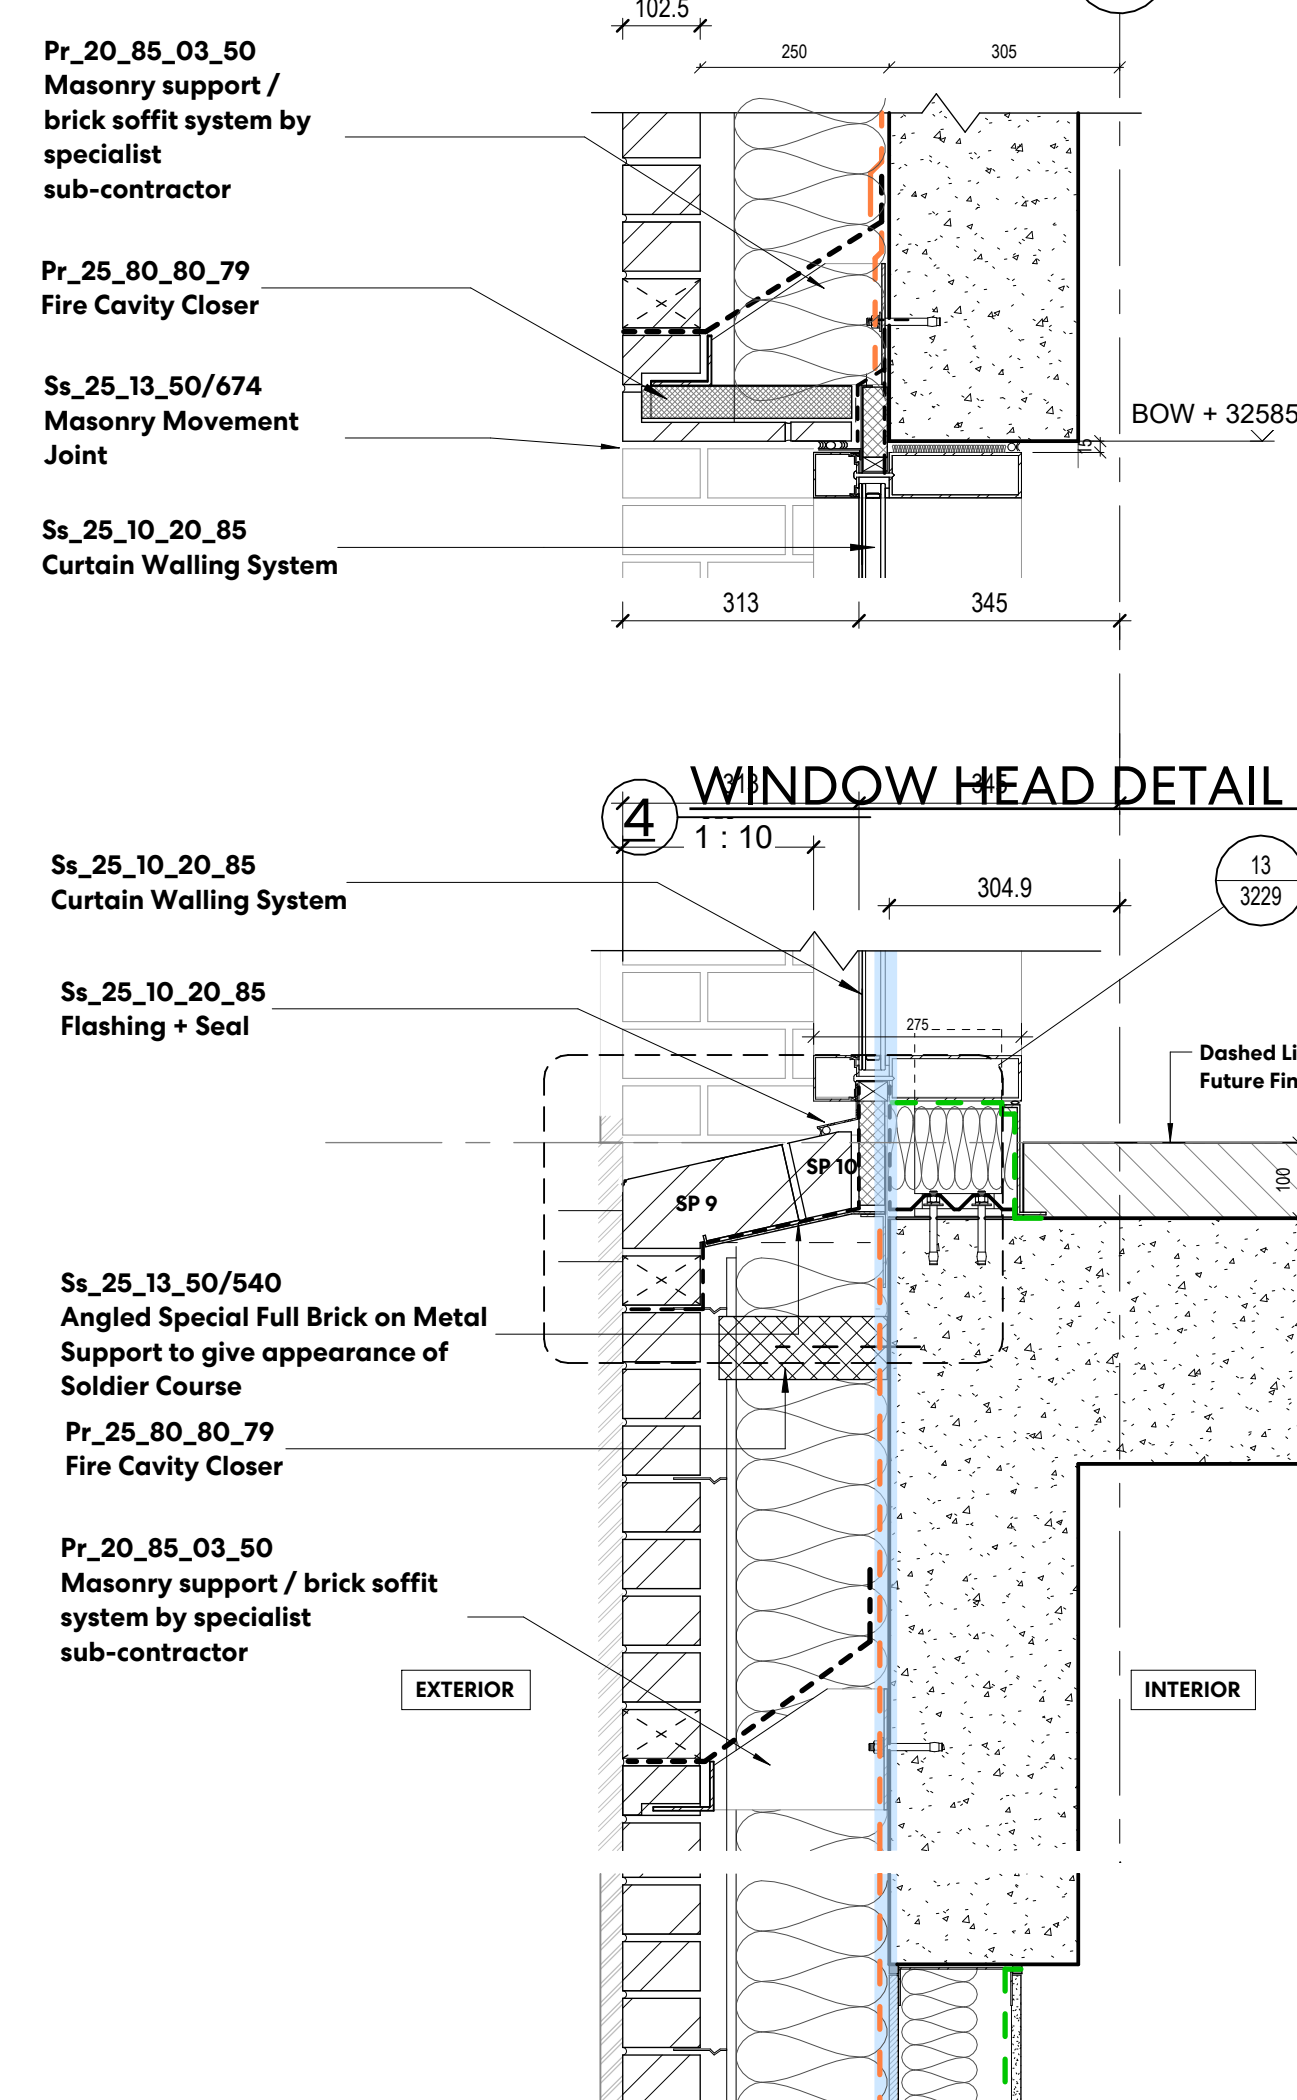


4 WINDOW HEAD DETAIL SECTION

1:10


3 WINDOW CILL LEVEL 02 DETAIL SECTION

1:10

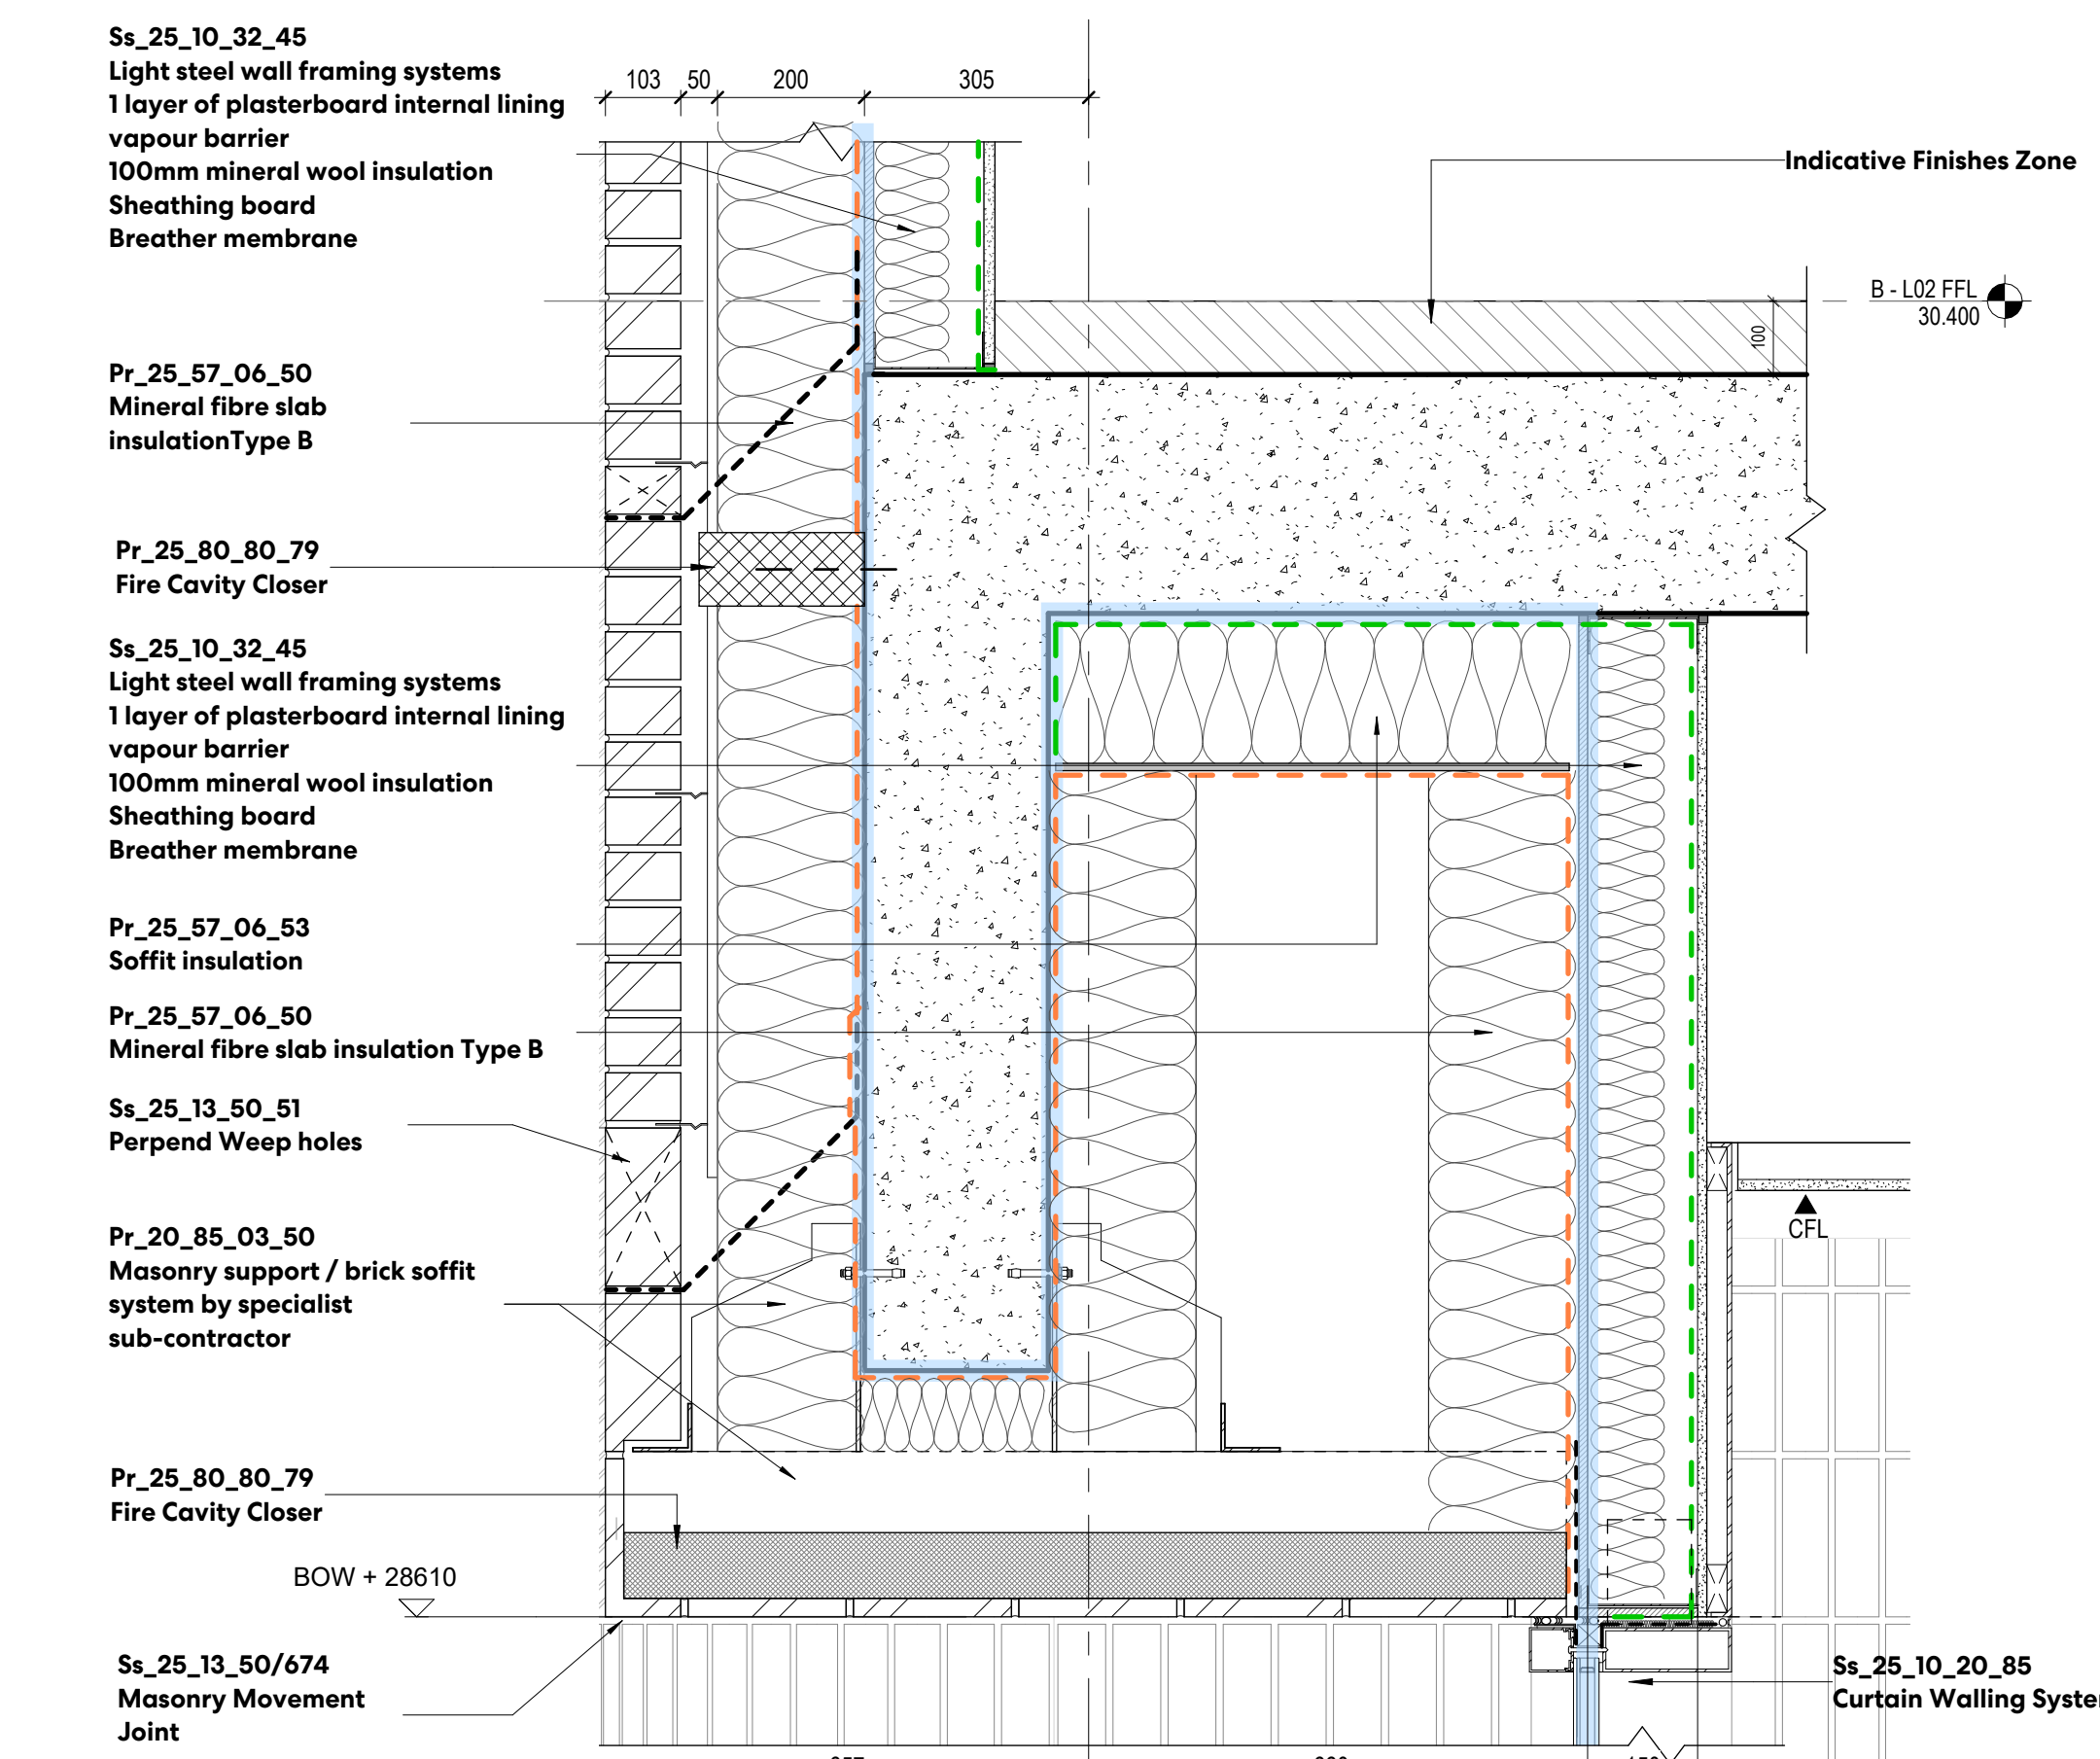

2 ENTRANCE SOFFIT DETAIL SECTION

1:10

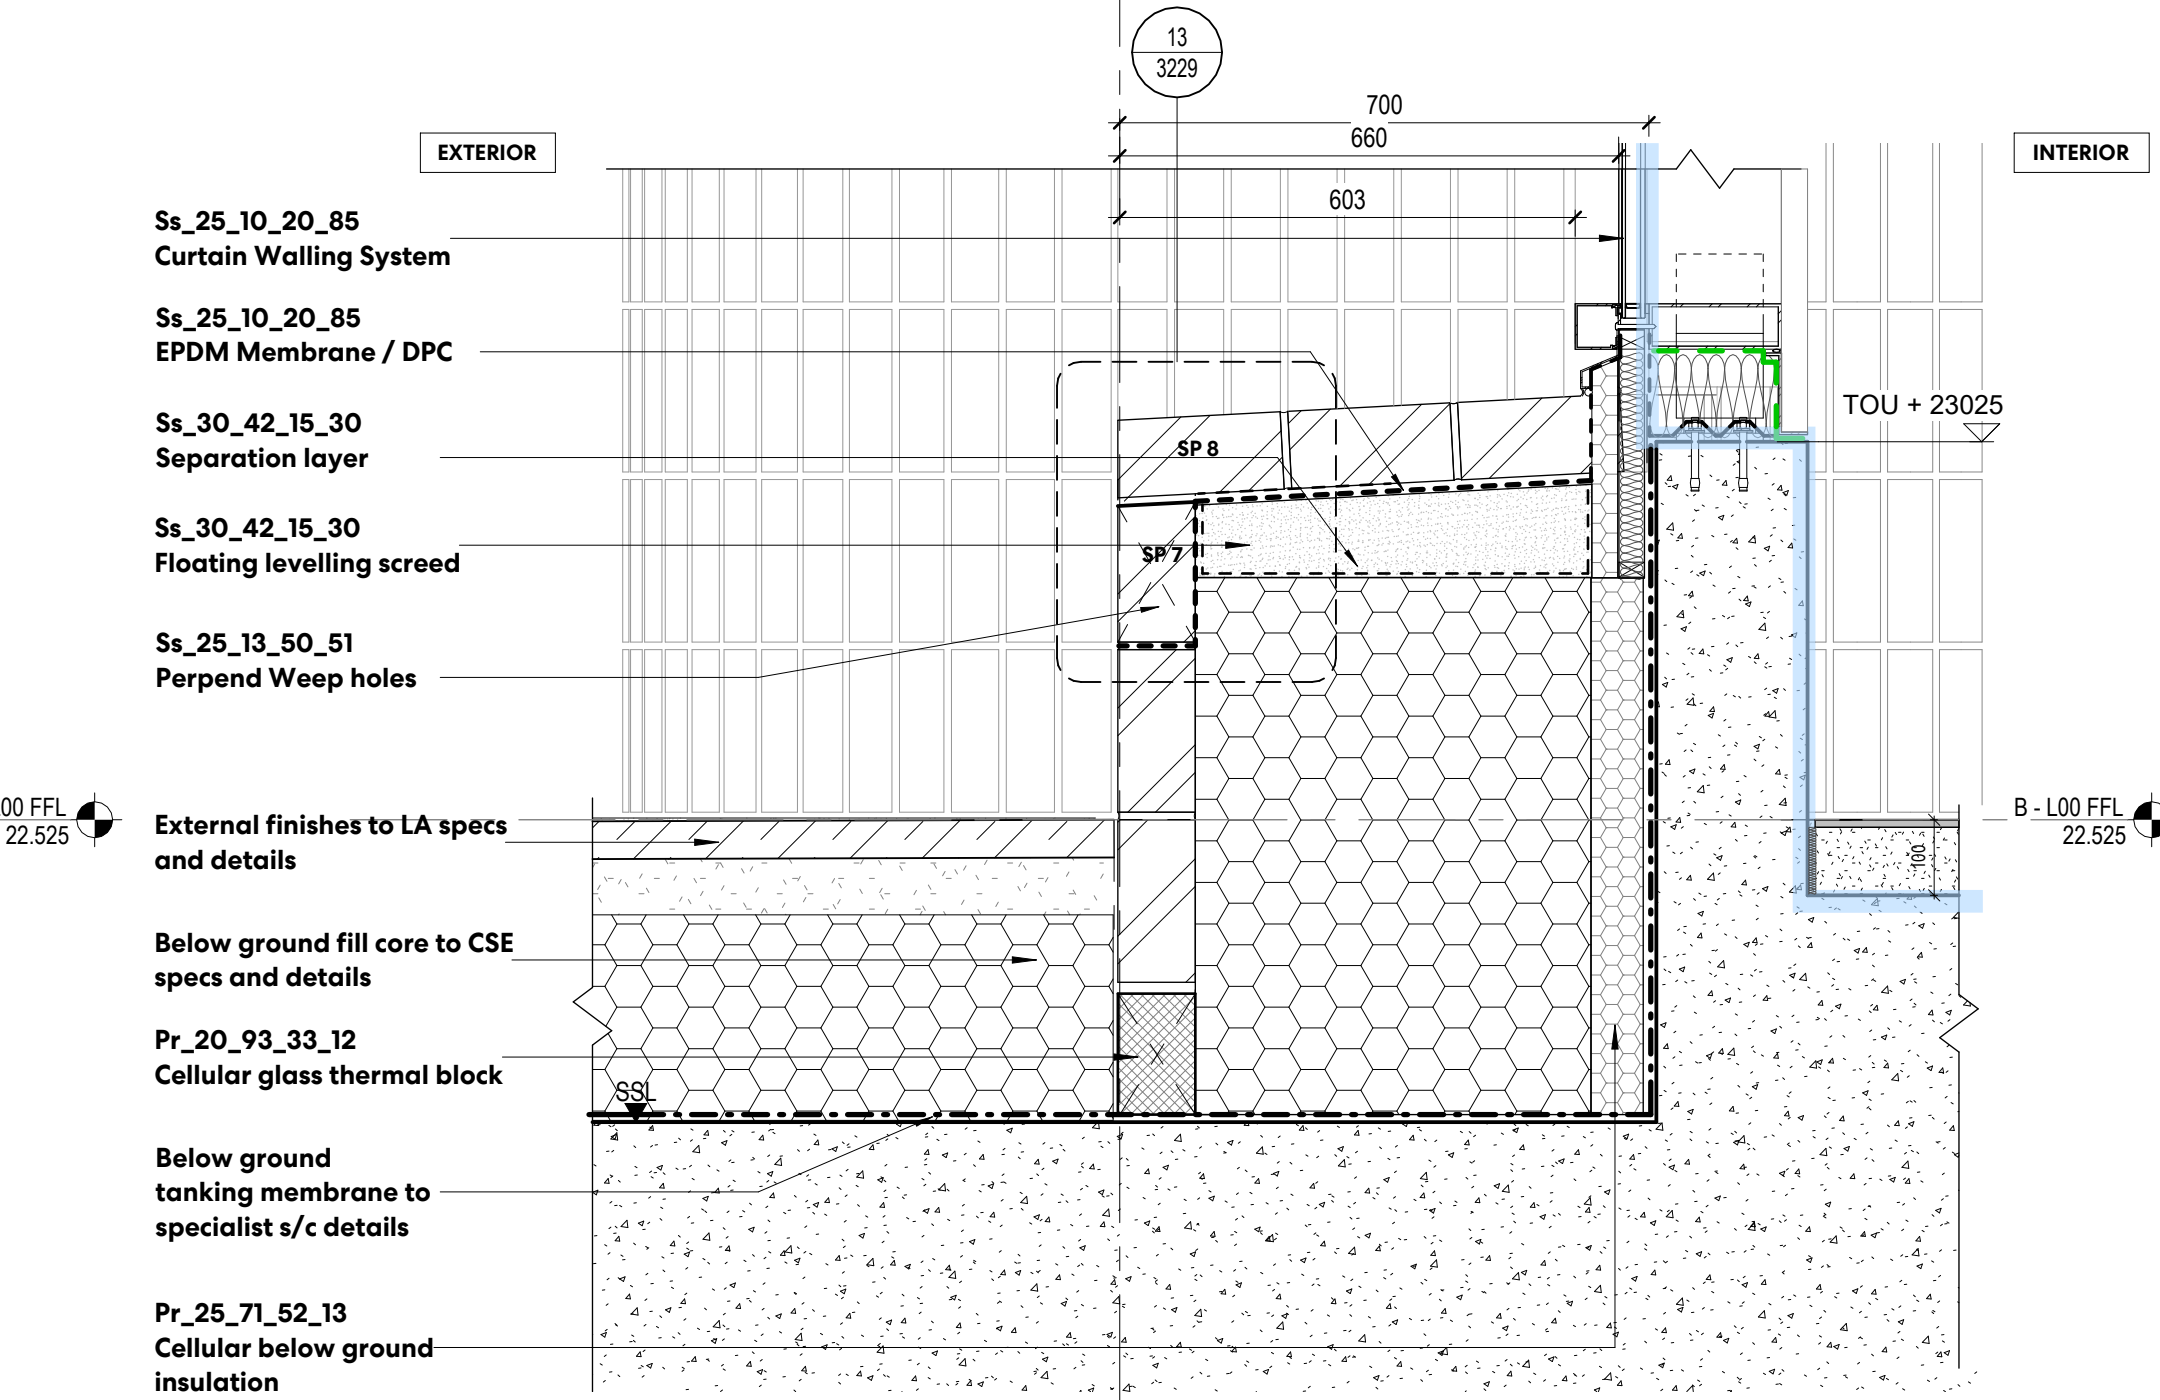

1 ENTRANCE UPSTAND LEVEL 00 DETAIL SECTION

1:10

NOTES

Drawing indicates design intent only.

All information, areas, dimensions and datum levels are subject to detailed survey, detailed design and investigative work.

Do not scale from the drawing.

This drawing is the property of Perkins&Will UK Ltd. No disclosure or copy of it may be made without the written permission of Perkins&Will UK Ltd.


AIR TIGHTNESS / MEMBRANES KEY

- Air Tightness Line
- VCL-Vapour Control Layer
- Breather membrane
- EPDM / Air sealing tape
- Waterproofing membrane

PROJECT

TRIBECA
Reef Group
PLOT B - THE REFLECTOR

KEYPLAN

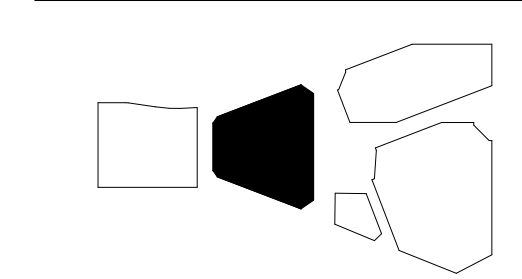

ISSUE CHART

NO.	DATE	DESCRIPTION
1	19/08/22	Issue for tender

Project	Stage 4 Issue - Tender	10/09/24
Date	19/08/22	Issue
Job Number	322406	
Scale	As indicated	
Drawn	LR	
Checked	DS	
Approved	PD	
CDE STATUS		

STAGE 04 - TENDER

**EXTERNAL WALL
DETAILS - SHEET 3**

SHEET NUMBER		TRI PWA B1 ZZ DR A 3229
Project	Author	Location
CDE STATUS	Revision	
S3	P01	