

NOTES

Drawing indicates design intent only.
All information, areas, dimensions and datum levels are subject to detailed survey, detailed design and investigative work.
Do not scale from the drawing.

This drawing is the property of Perkins&Will UK Ltd. No disclosure or copy of it may be made without the written permission of Perkins&Will UK Ltd.


Note: External finish ground levels and build up are shown indicatively, refer to Landscape Architects information

Note: Indicative junctions shown, please refer to Typical Detail drawing series A-32 and A-33 for further information

PROJECT

TRIBECA
Reef Group
PLOT B - THE REFLECTOR

KEYPLAN

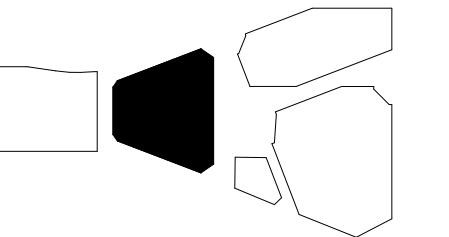

ISSUE CHART




REV	DATE	DESCRIPTION
1	19/08/22	Issue for Tender


STAGE 04 - TENDER

TITLE
**EXTERNAL WALL
DETAILS - BAY STUDY
12**


SHEET NUMBER
TRI PWA B1 ZZ DR A 3017

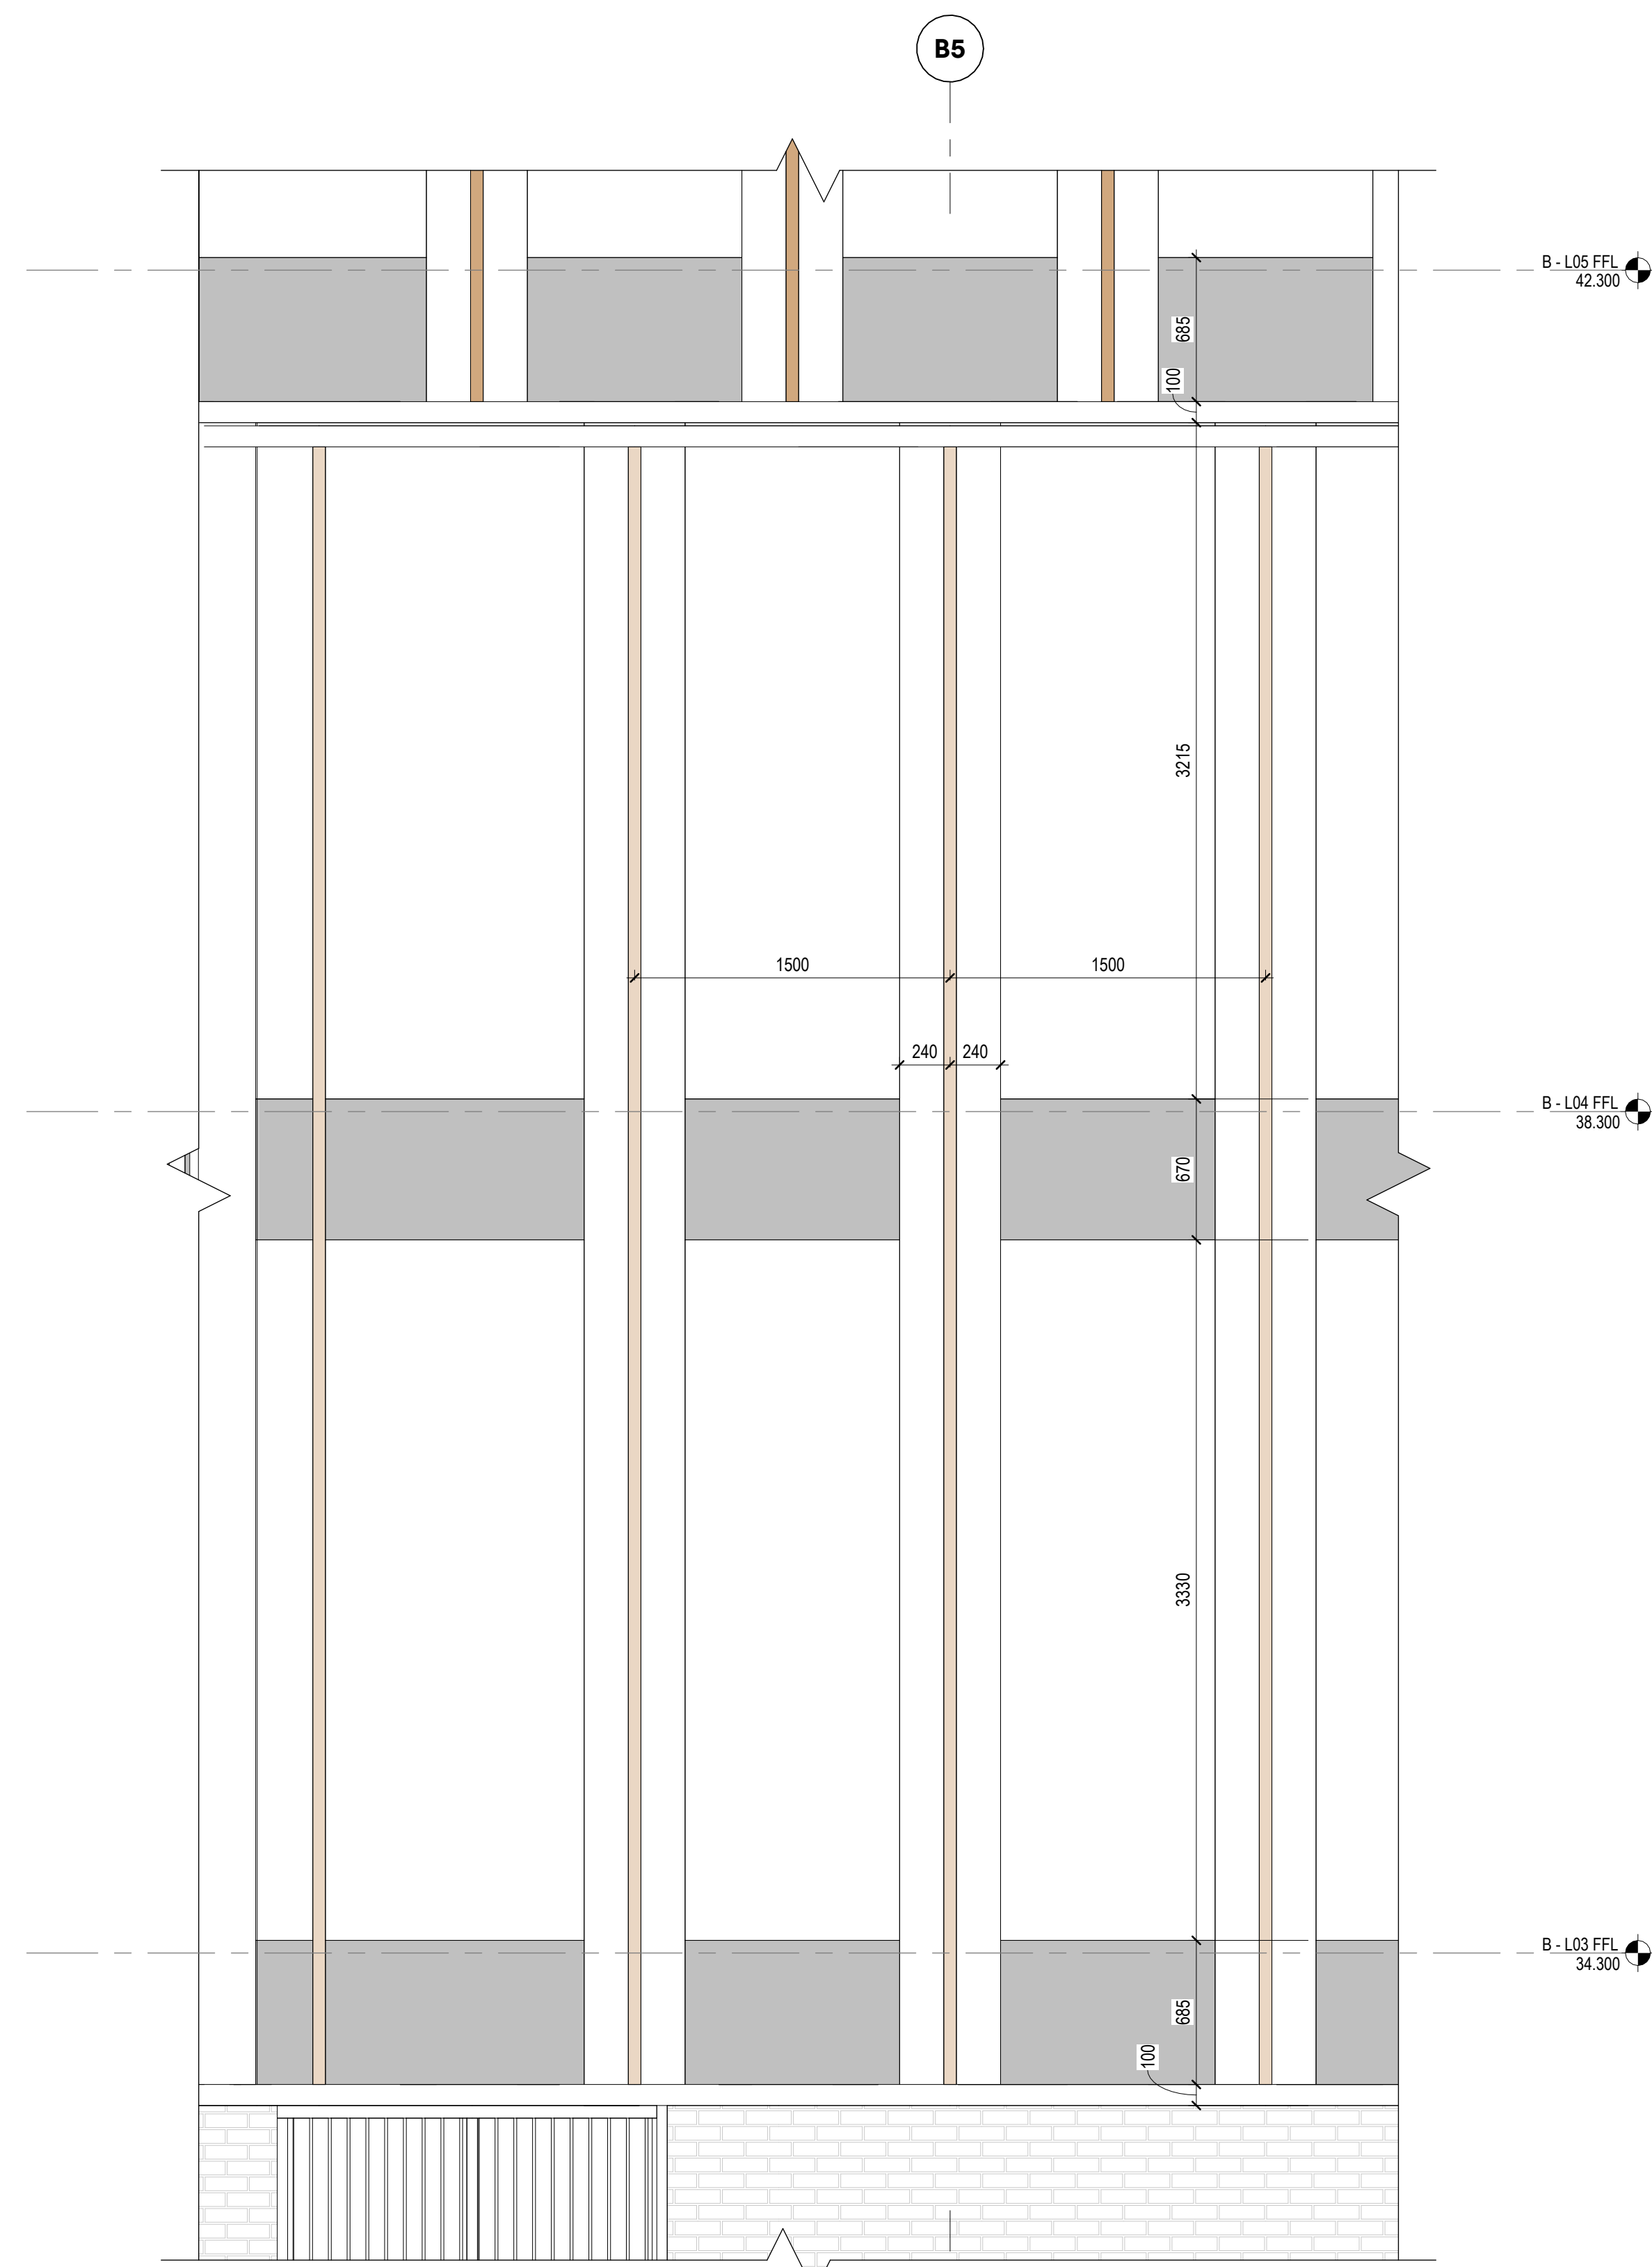


5 BAY STUDY 12 ELEVATION
1:25

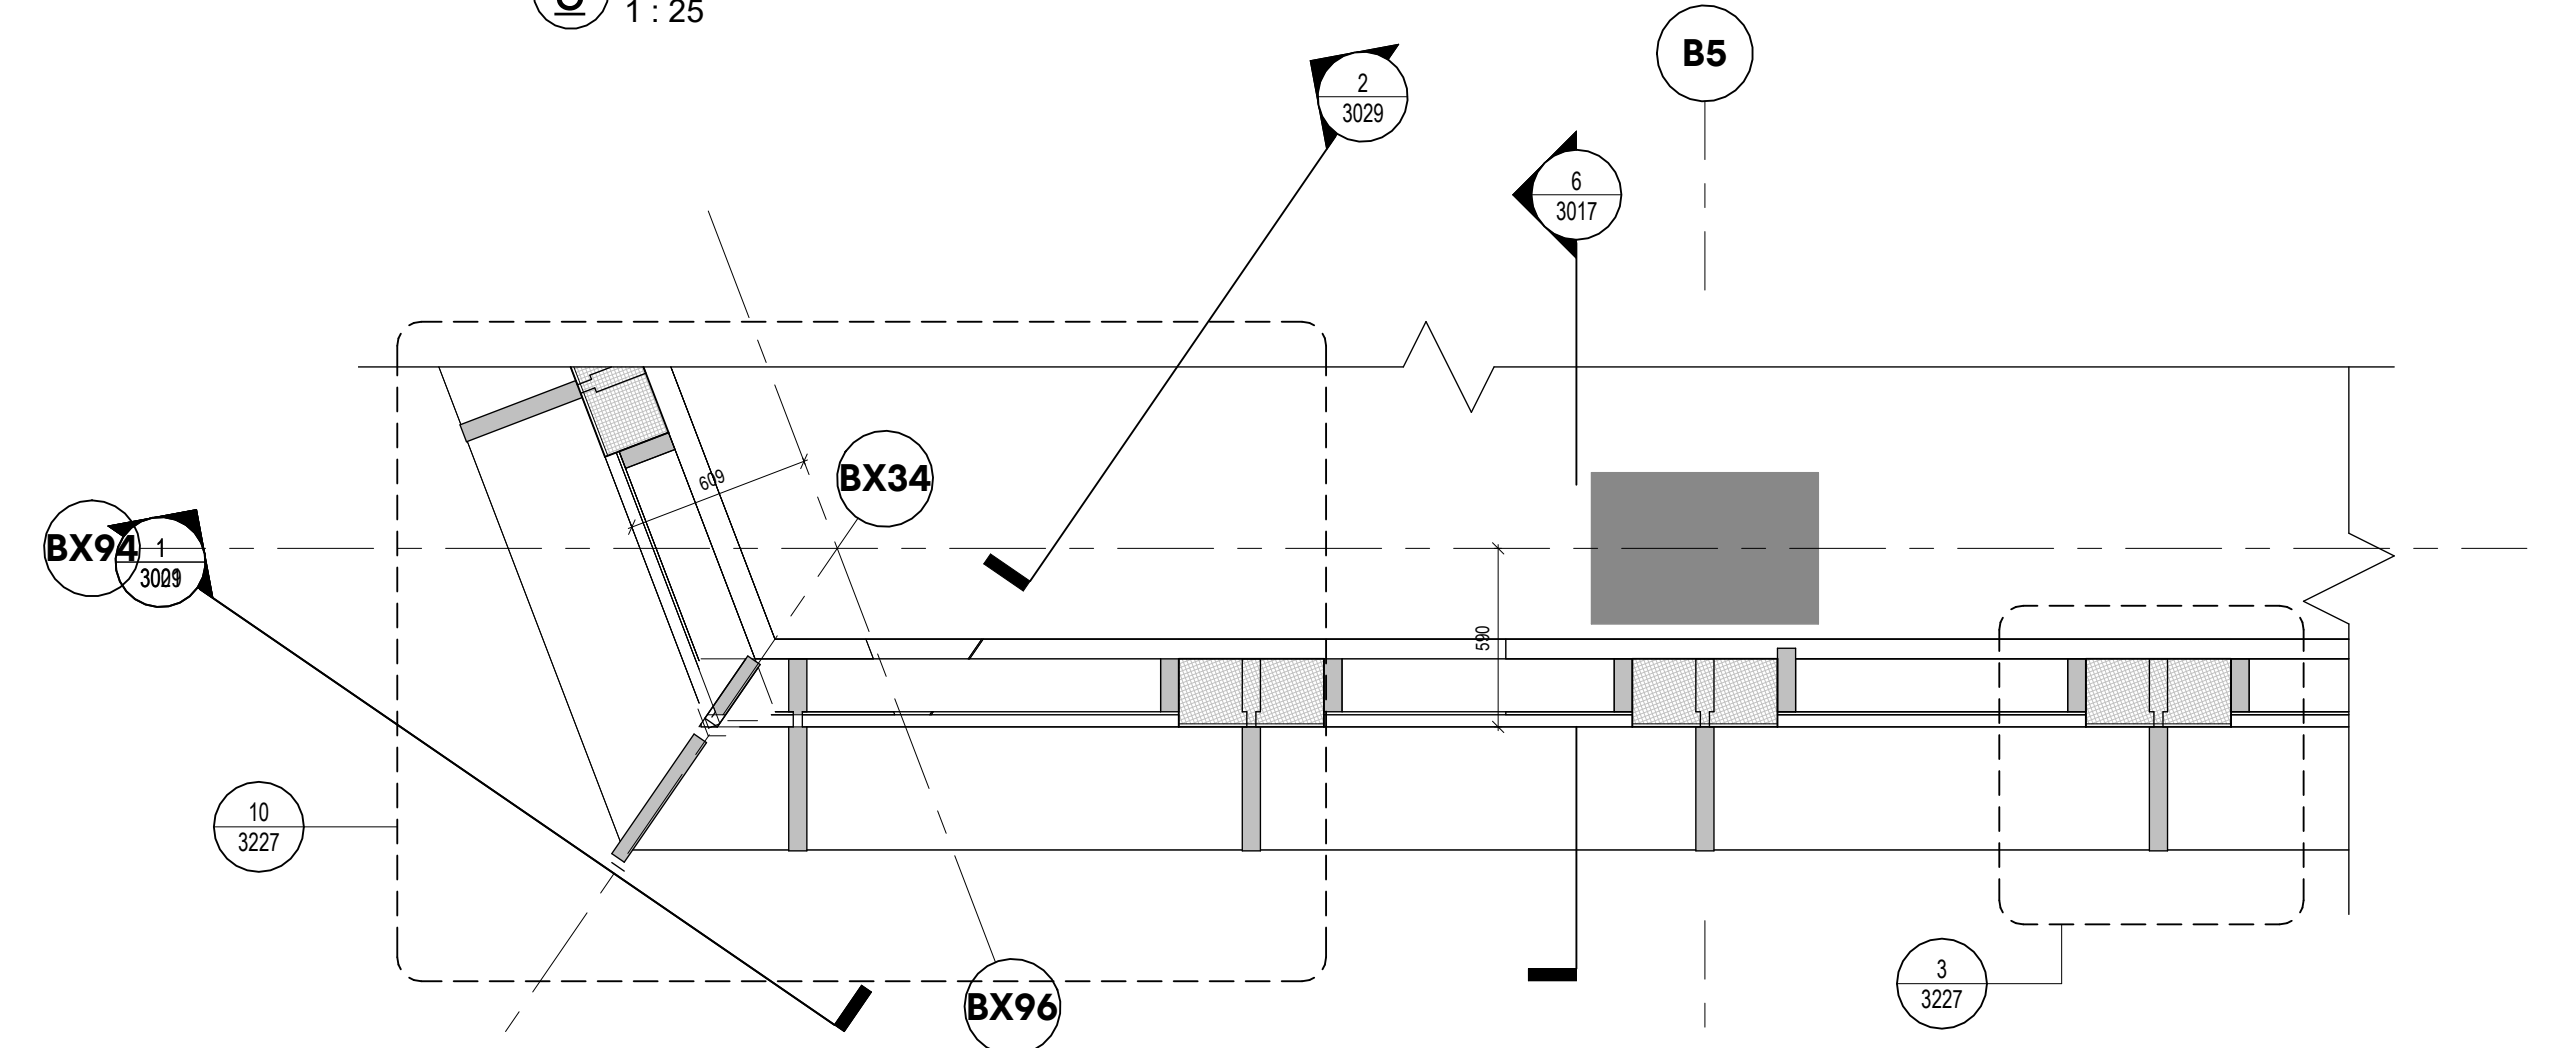


4 BAY STUDY 12 PLAN AT LEVEL 03
1:25

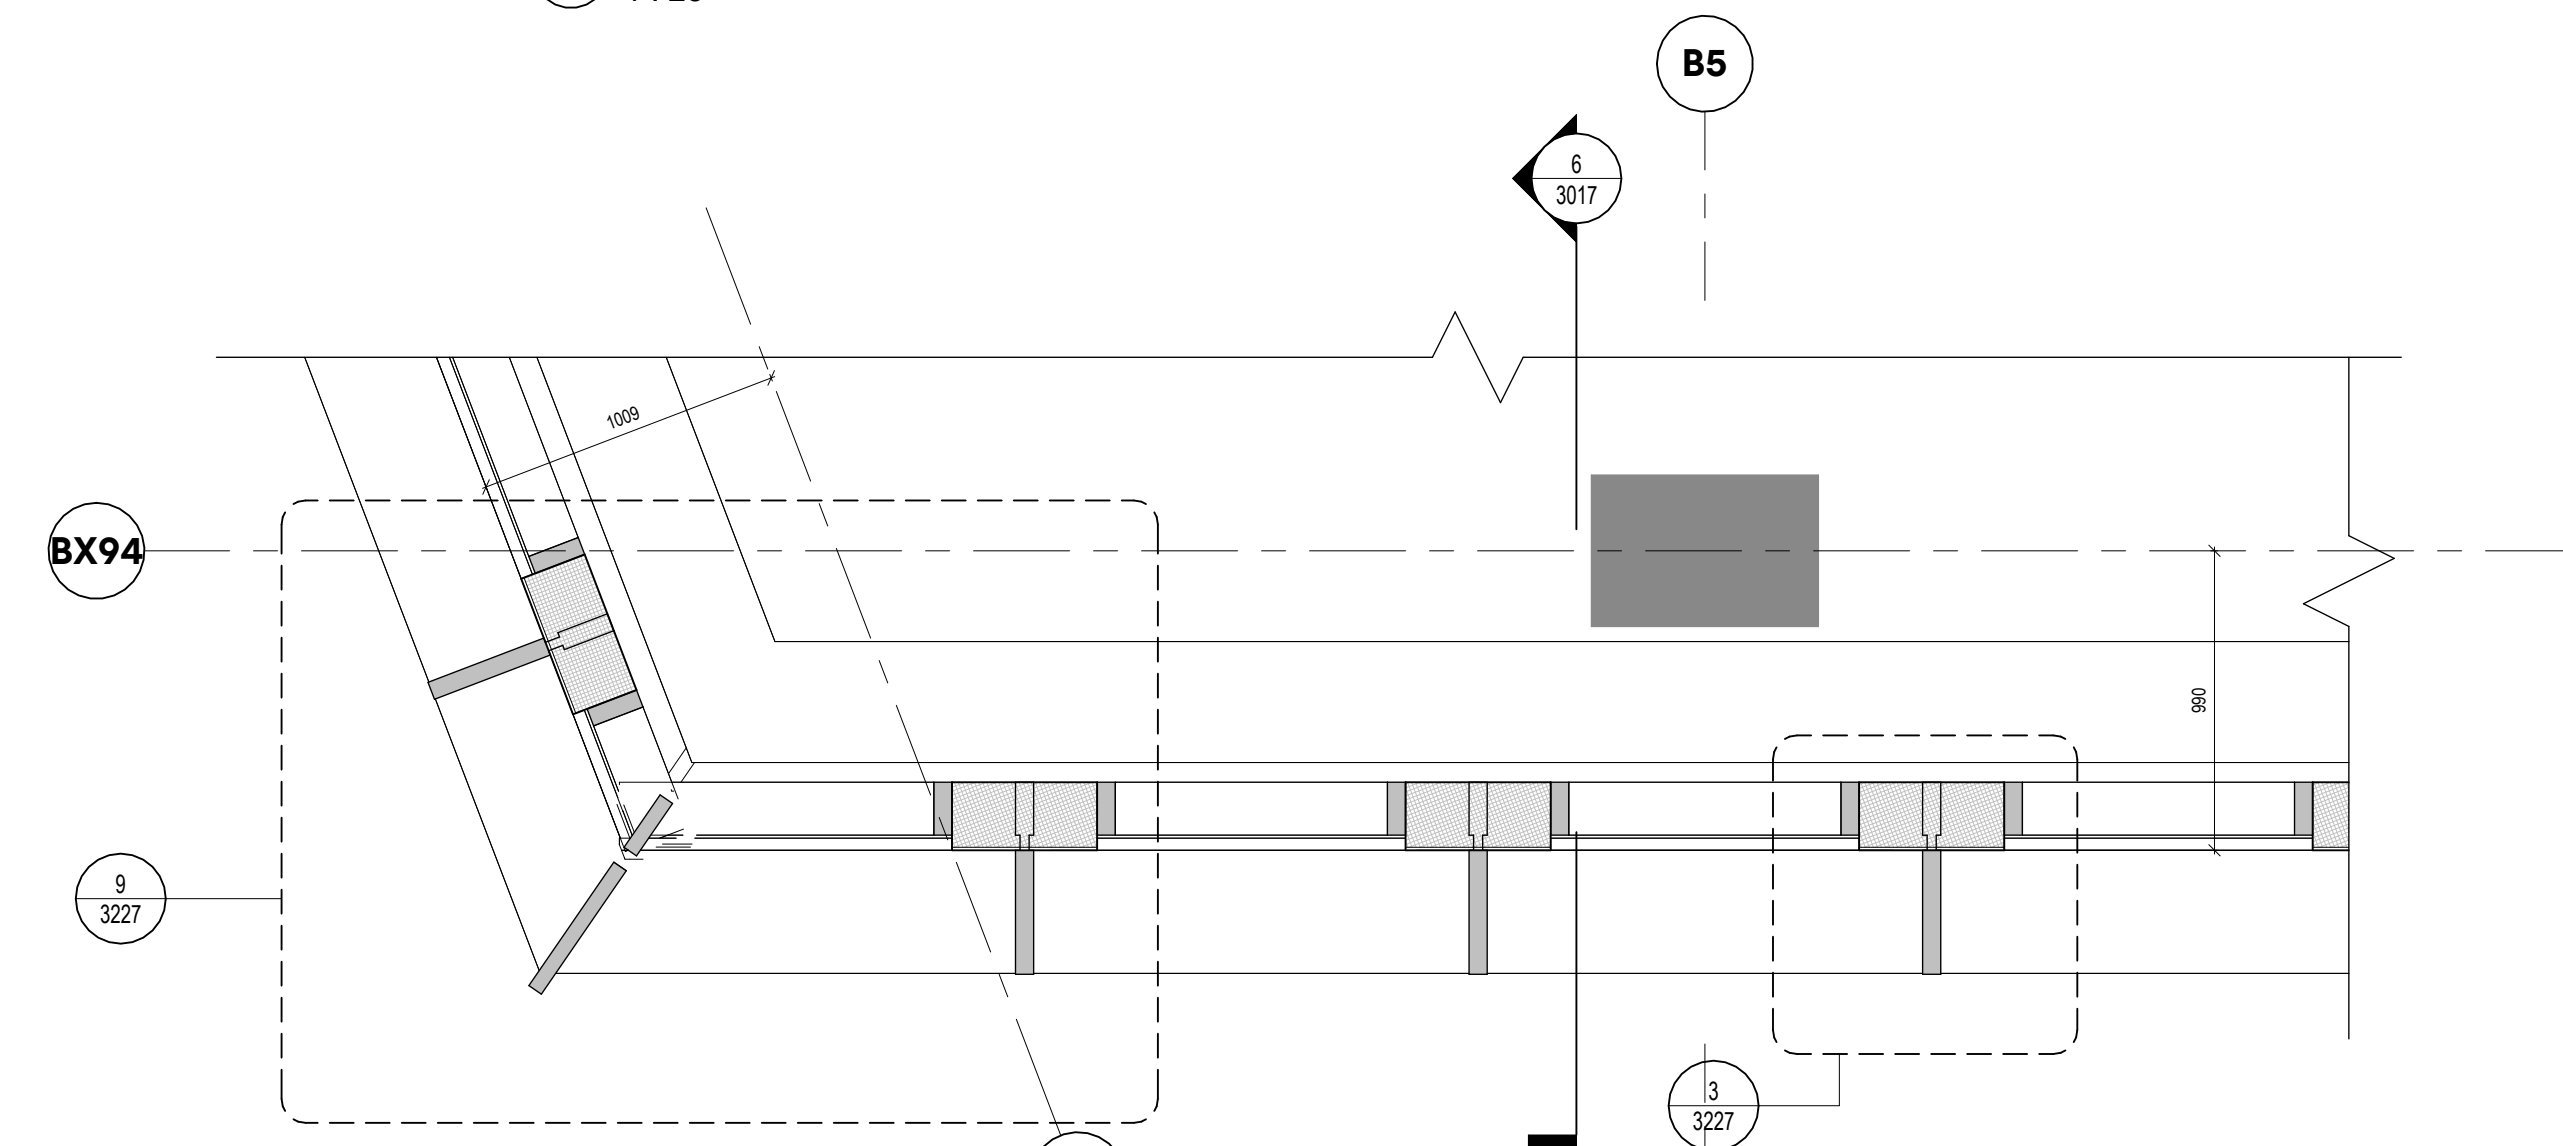


2 BAY STUDY 12 PLAN AT LEVEL 05
1:25

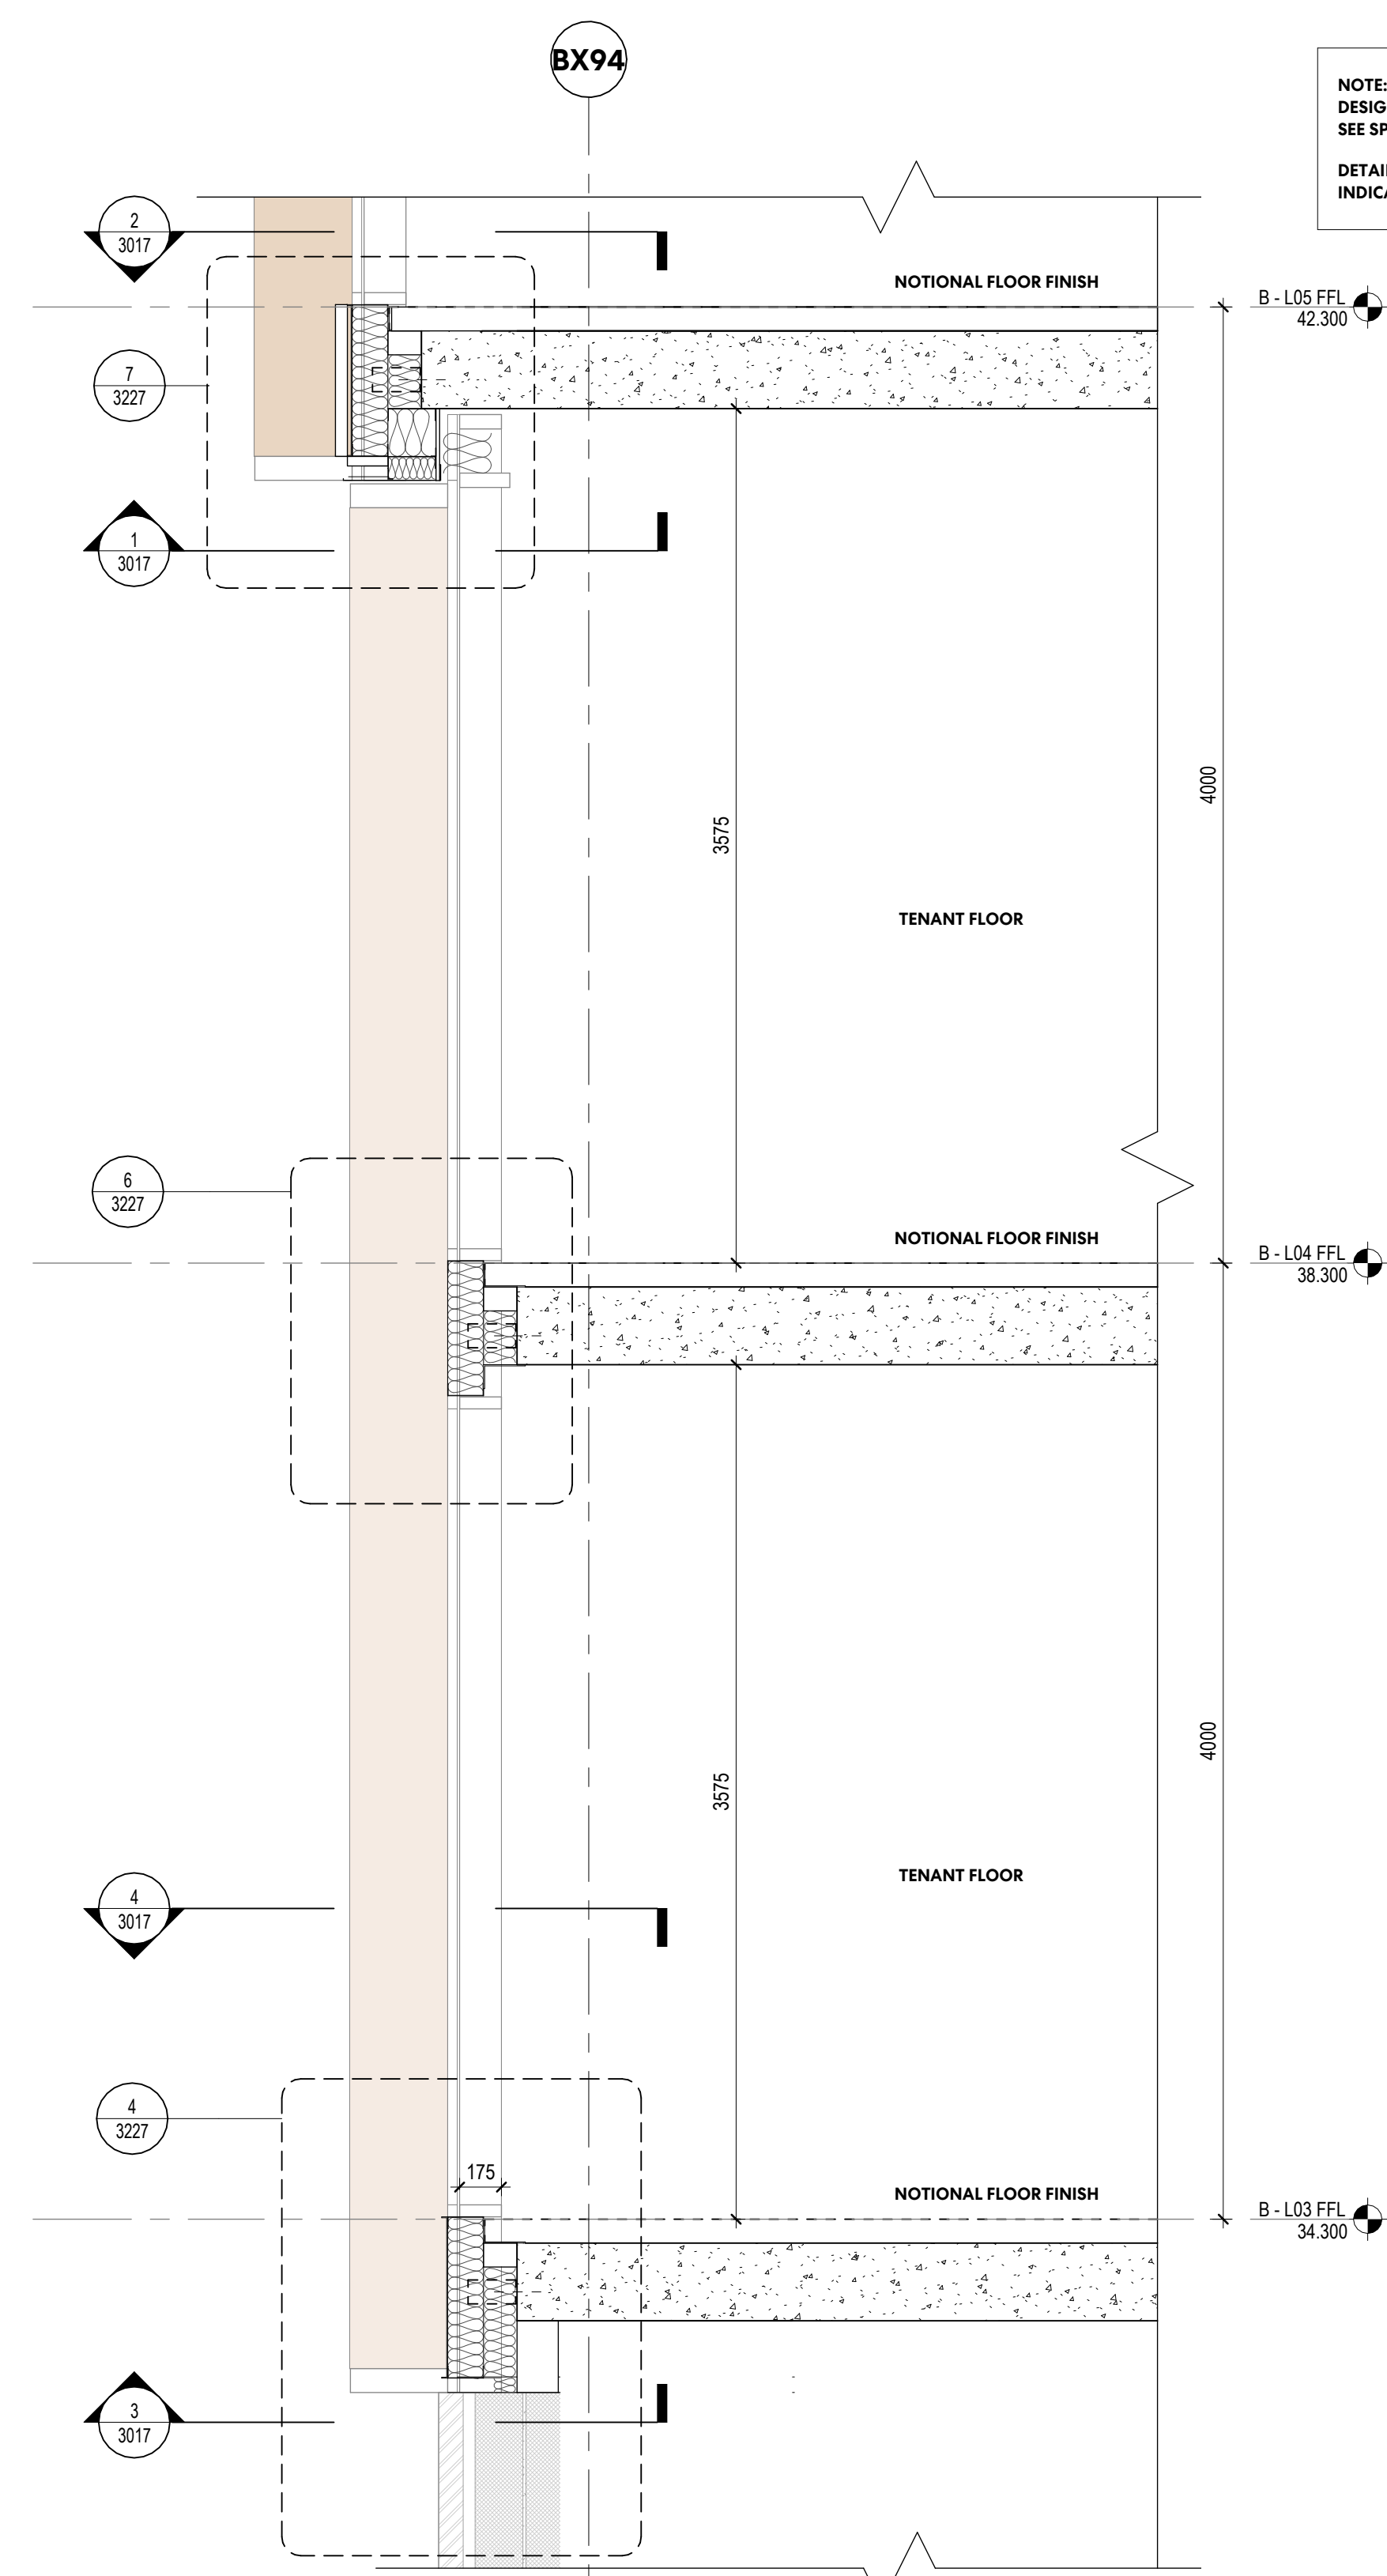

6 BAY STUDY 12 SECTION
1:25

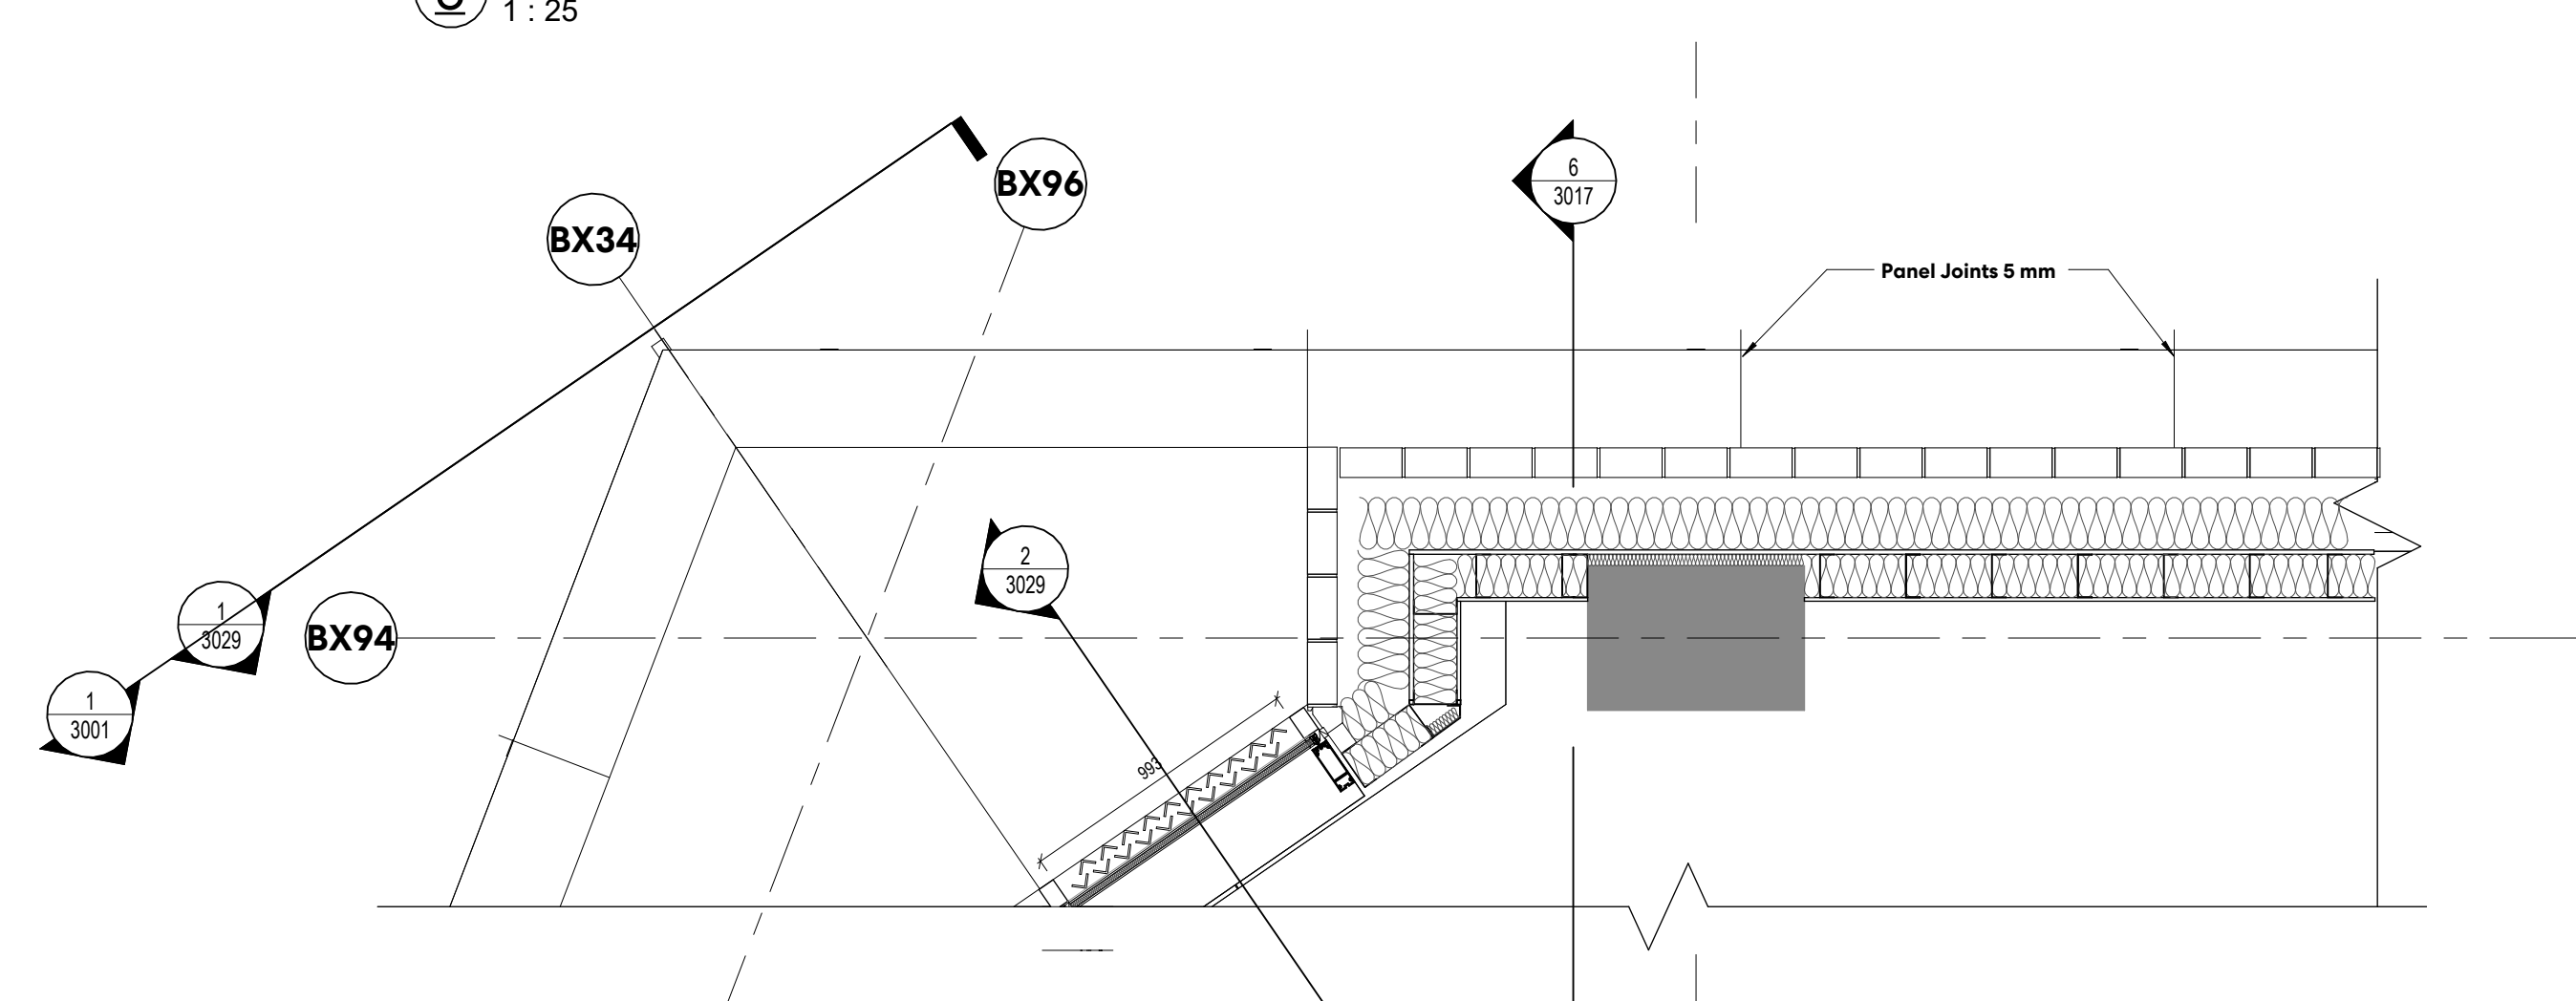

3 BAY STUDY 12 RCP AT LEVEL 03
1:25

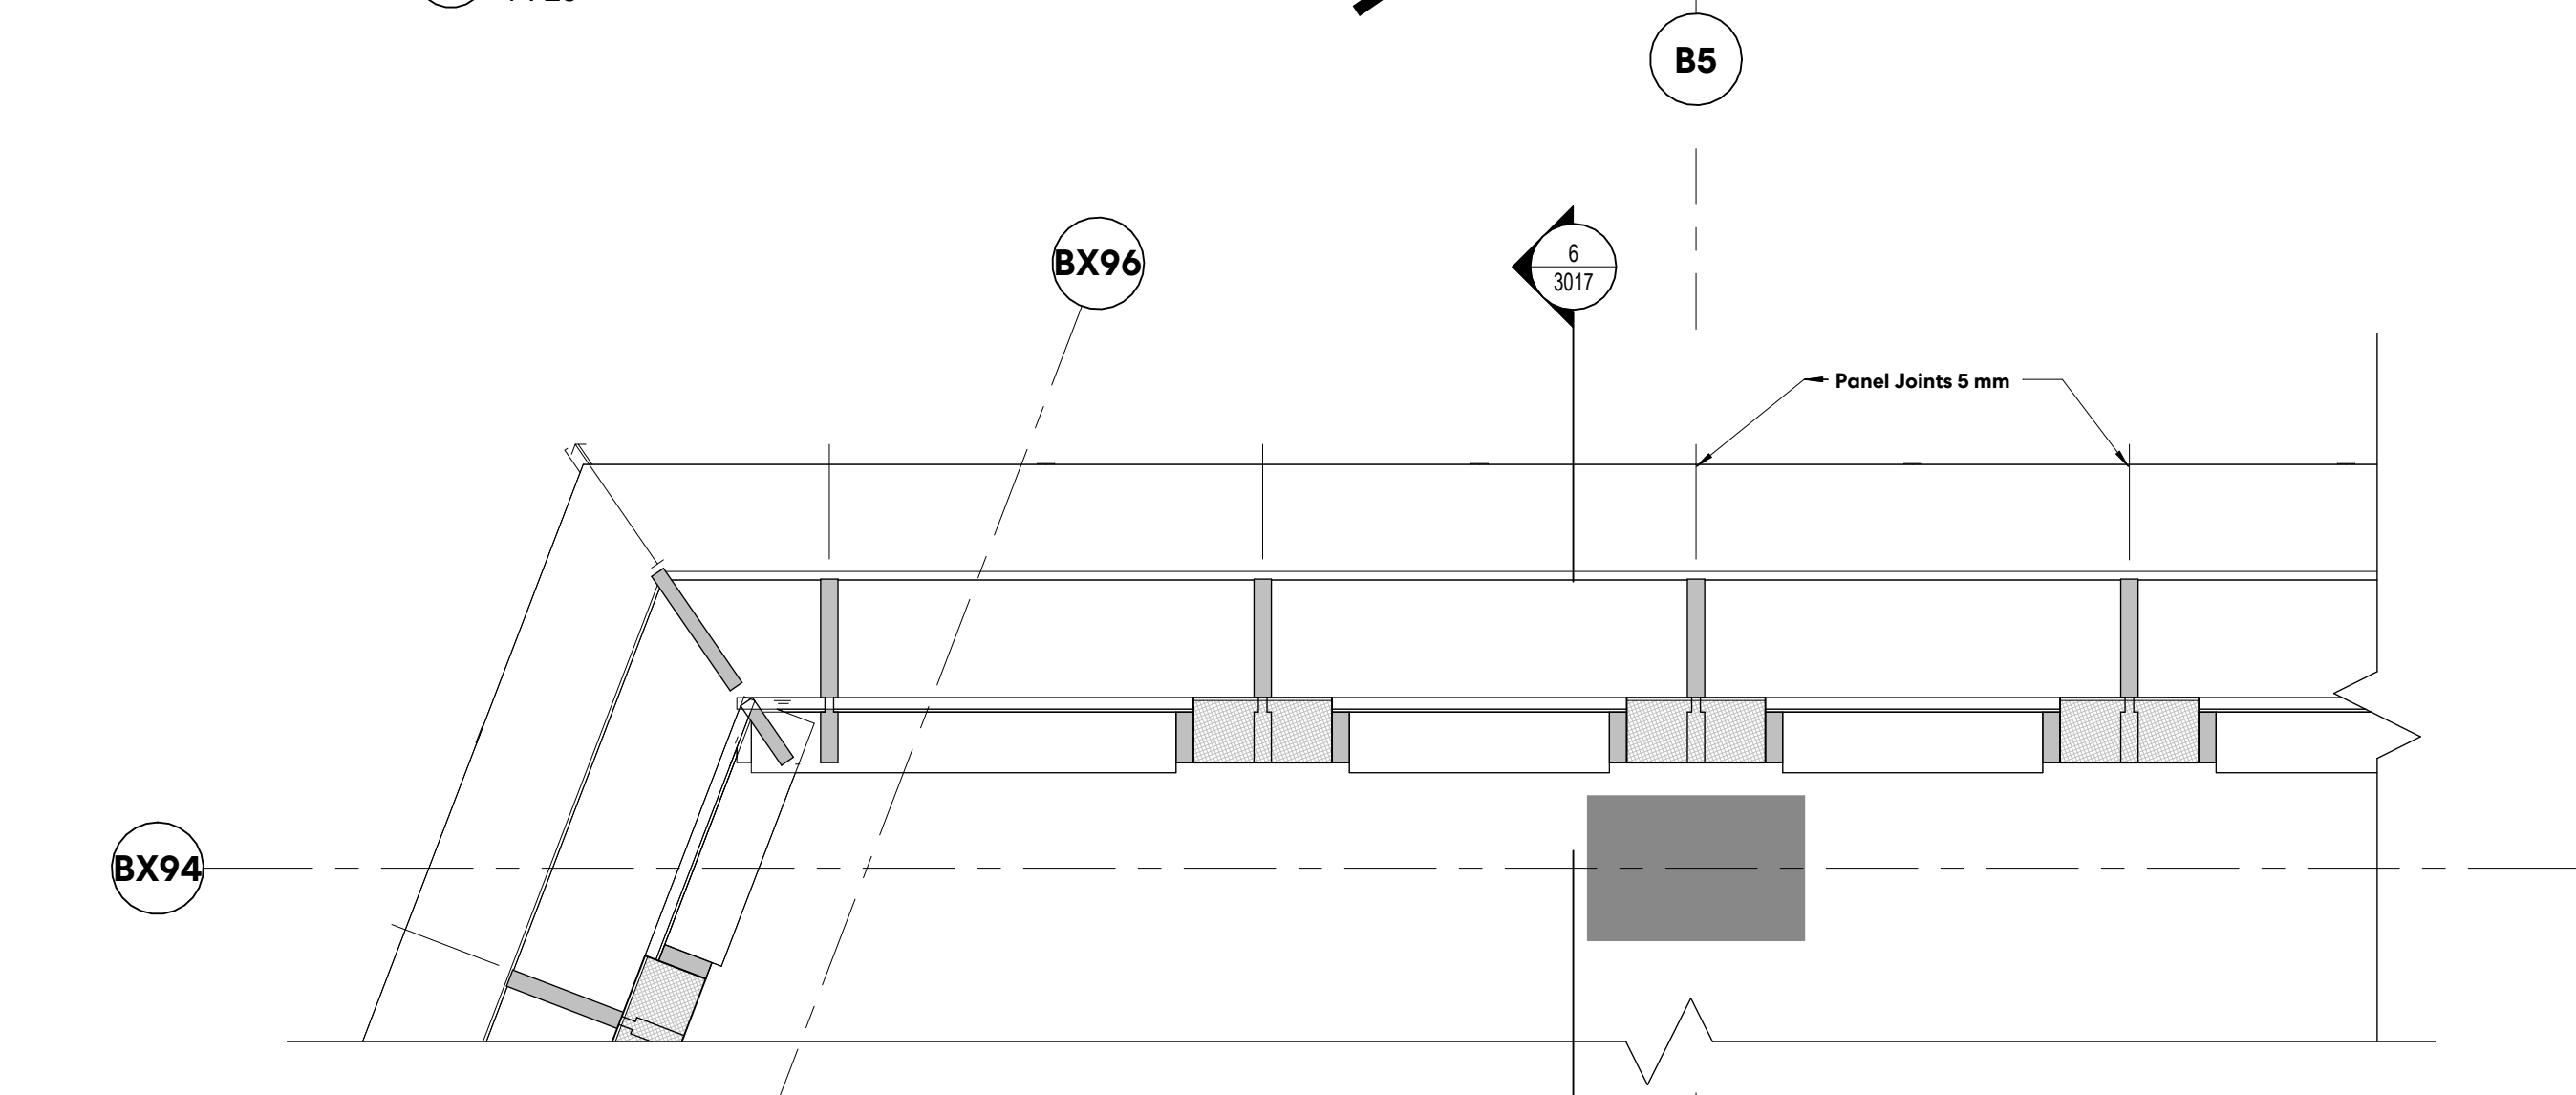

1 BAY STUDY 12 RCP AT LEVEL 05
1:25

NOTE:
DESIGN INTENT DRAWINGS ONLY. DESIGN OF THE CURTAIN WALL SYSTEM IS TO SPECIALIST SUB-CONTRACTOR DESIGN
SEE SPECIFICATION 15.25 TO 20 BY AND PATRICK RYAN DETAILS AND SPECIFICATION.
DETAILS SHOWN INDICATIVELY. ALL TO BE WORKED UP BY THE SPECIALIST SUB-CONTRACT DESIGNER. ALSO REFER TO THE
INDICATIVE DETAILS FROM PATRICK RYAN ASSOCIATES AS GENERAL GUIDANCE.

2500mm
1000
500
0mm
Scale 1:25