



Drawing indicates design intent only.

All information, areas, dimensions and datum levels are subject to detailed survey, detailed design and investigative work.


Do not scale from the drawing.
This drawing is the property of Perkins&Will UK Ltd. No disclosure or copy of it may be made without the written permission of Perkins&Will UK Ltd.

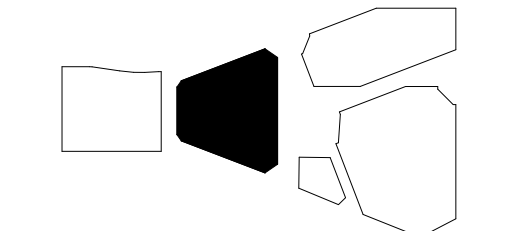


PROJ	Stage 4 Issue - Tender	10/05/24
DATE	DATE	DATE
19 / 08 / 22		
Job Number	322406	
Scale	1:25	
Drawn	RG	
Checked	DS	
Approved	PD	
CDE STATUS		

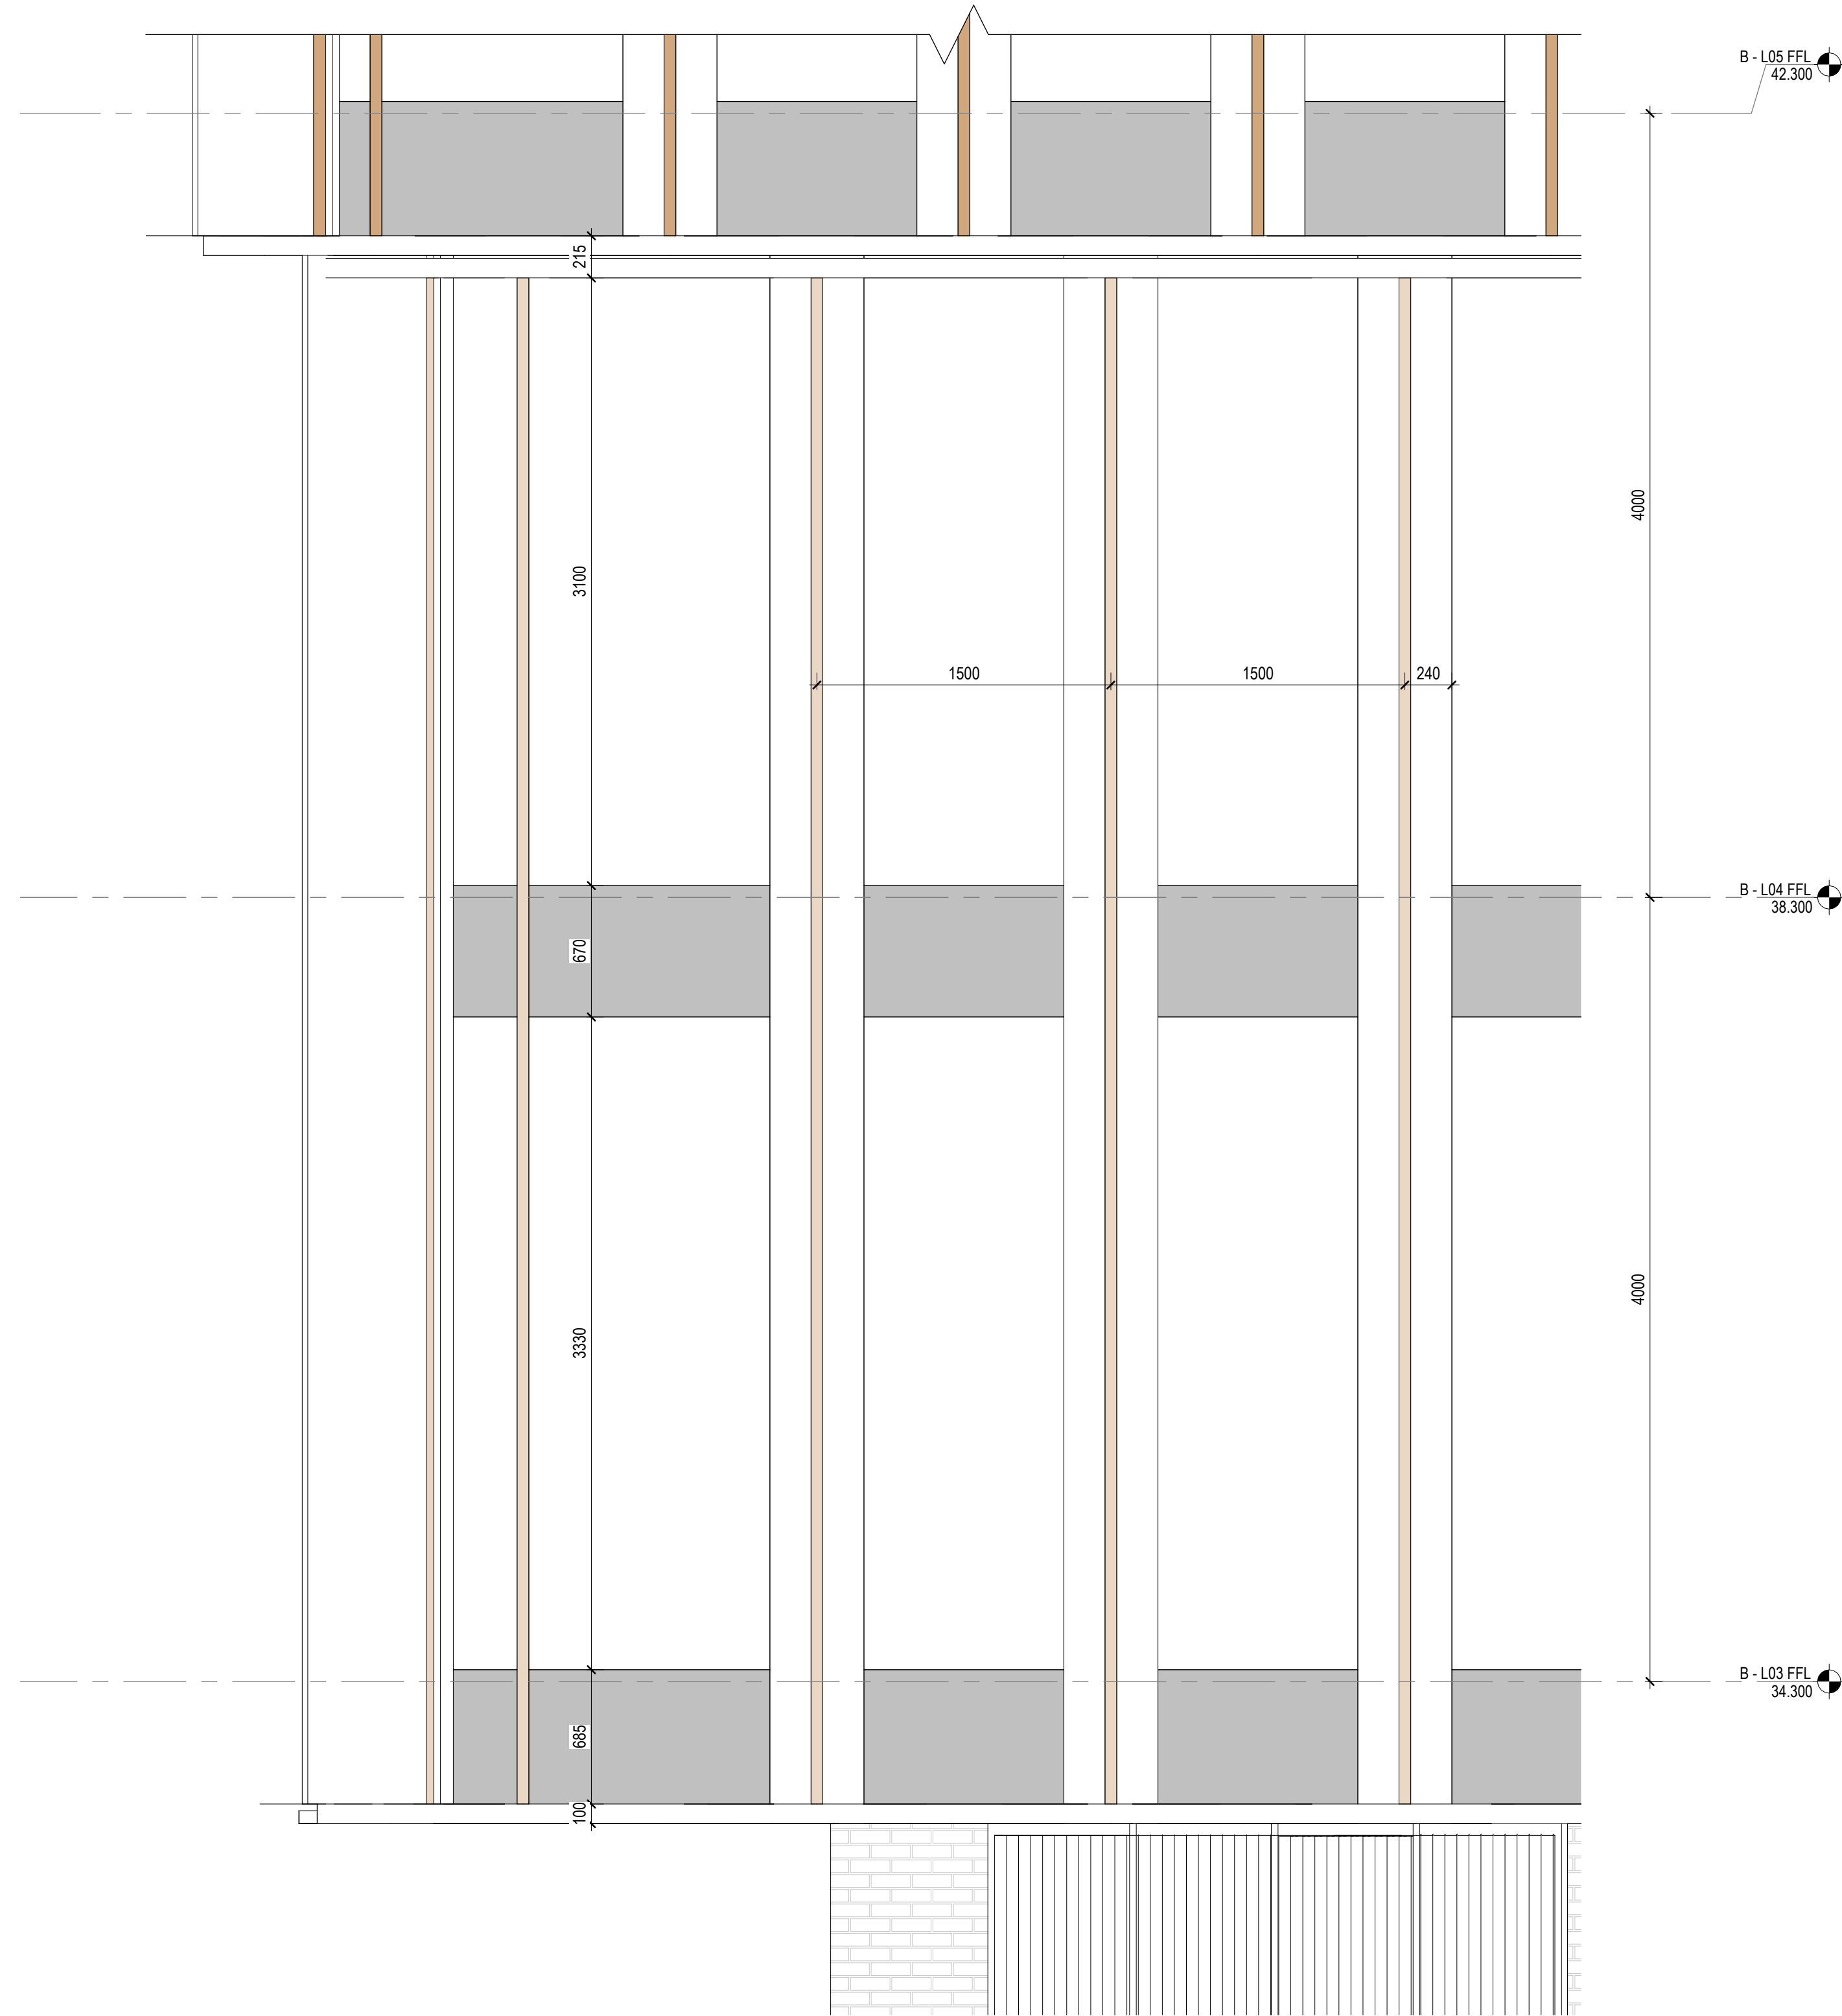


1 BAY STUDY 14 ELEVATION
1:25

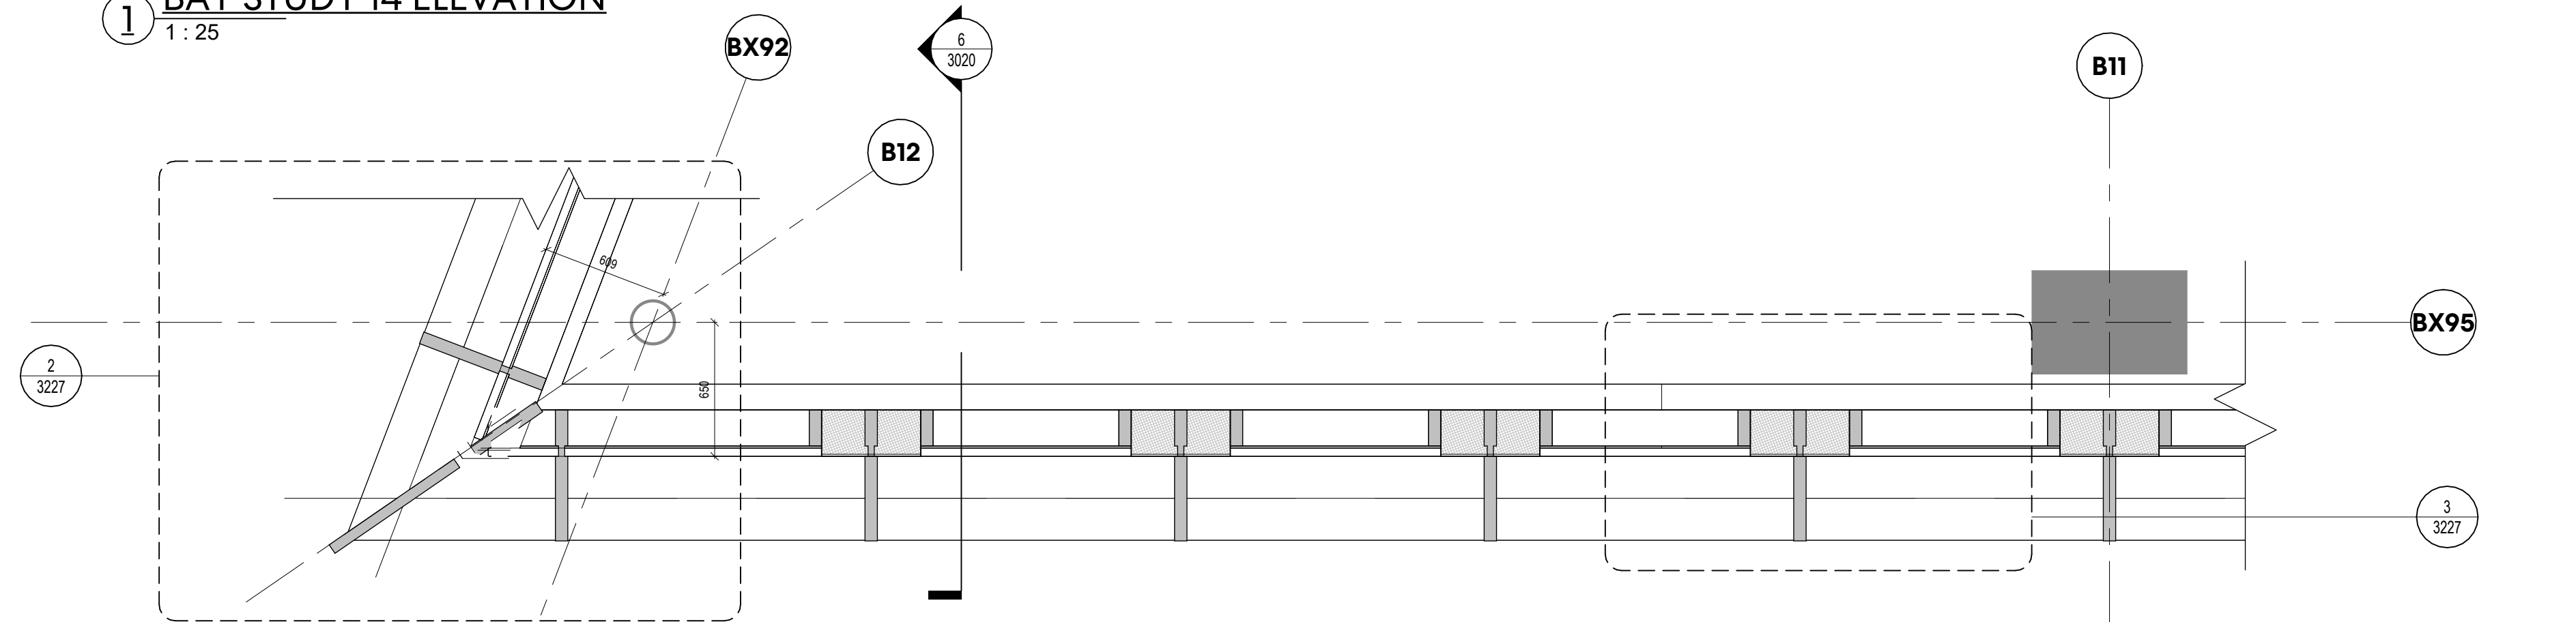


3 BAY STUDY 14 PLAN AT LEVEL 03
1:25

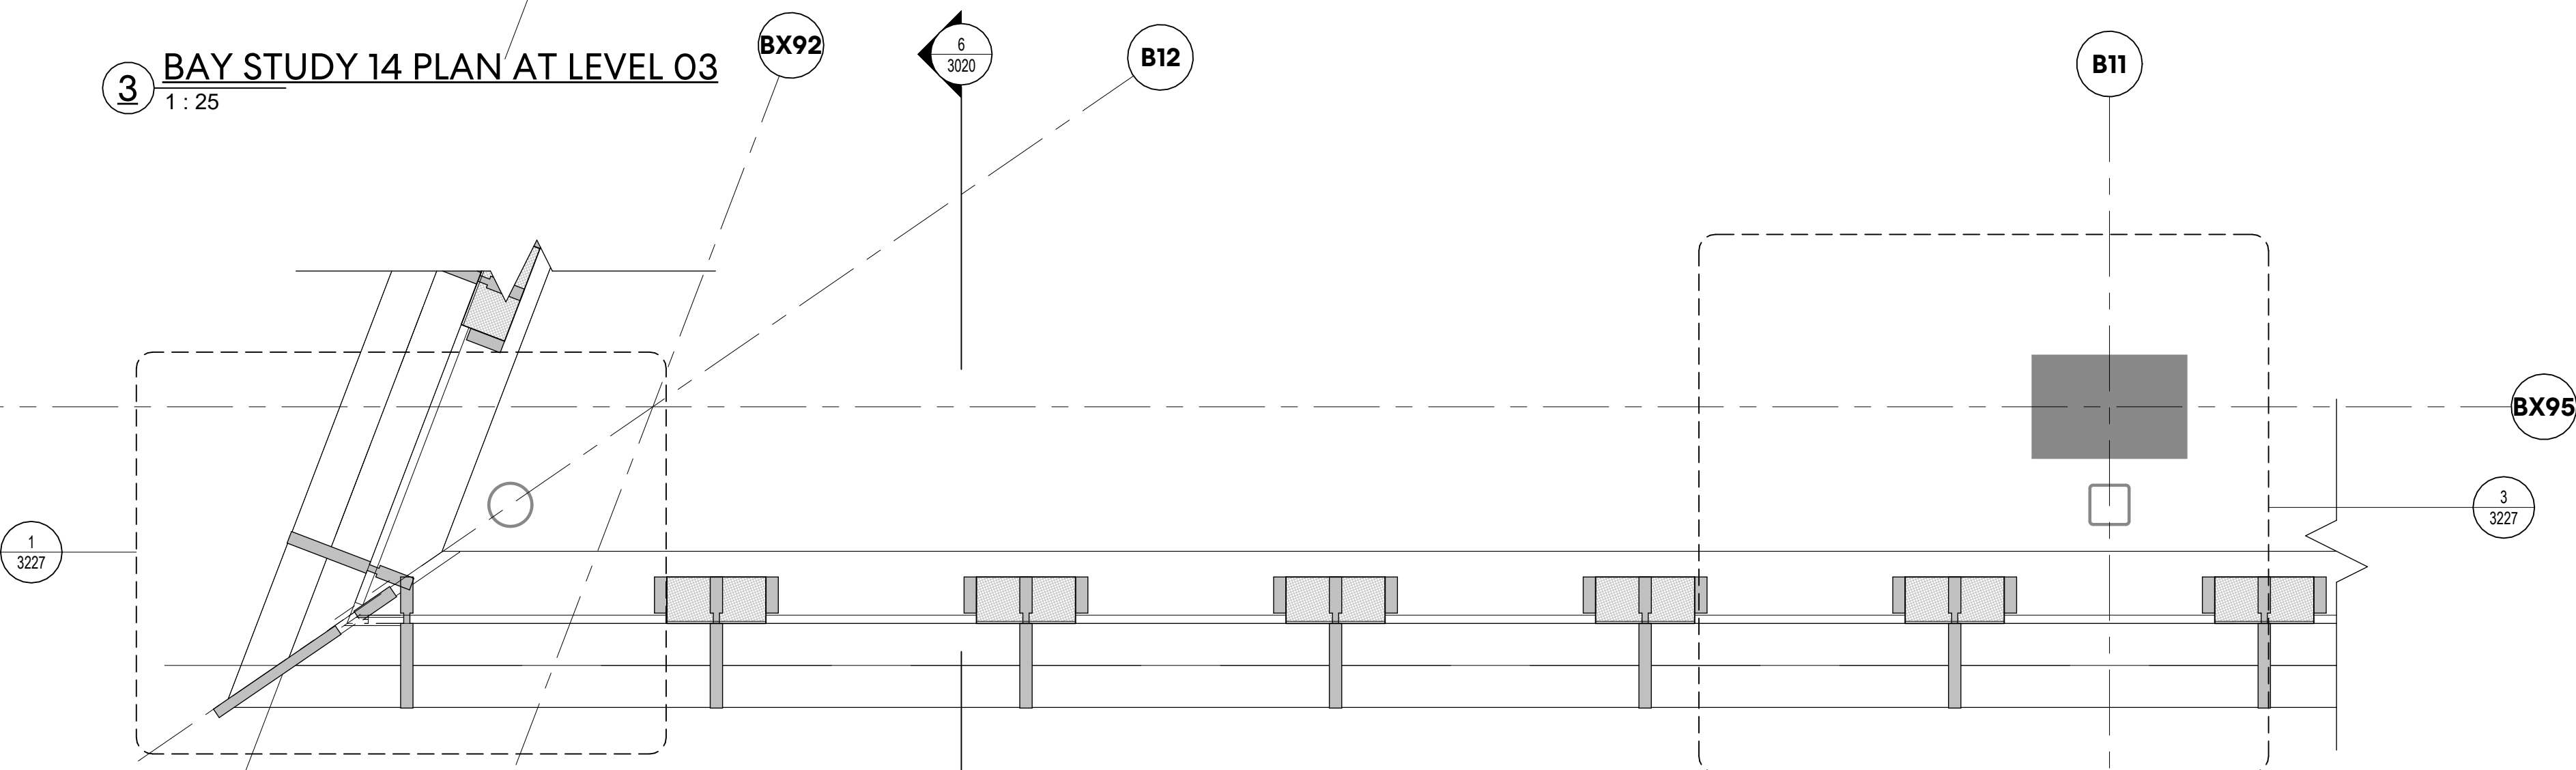


2 BAY STUDY 14 PLAN AT LEVEL 04
1:25

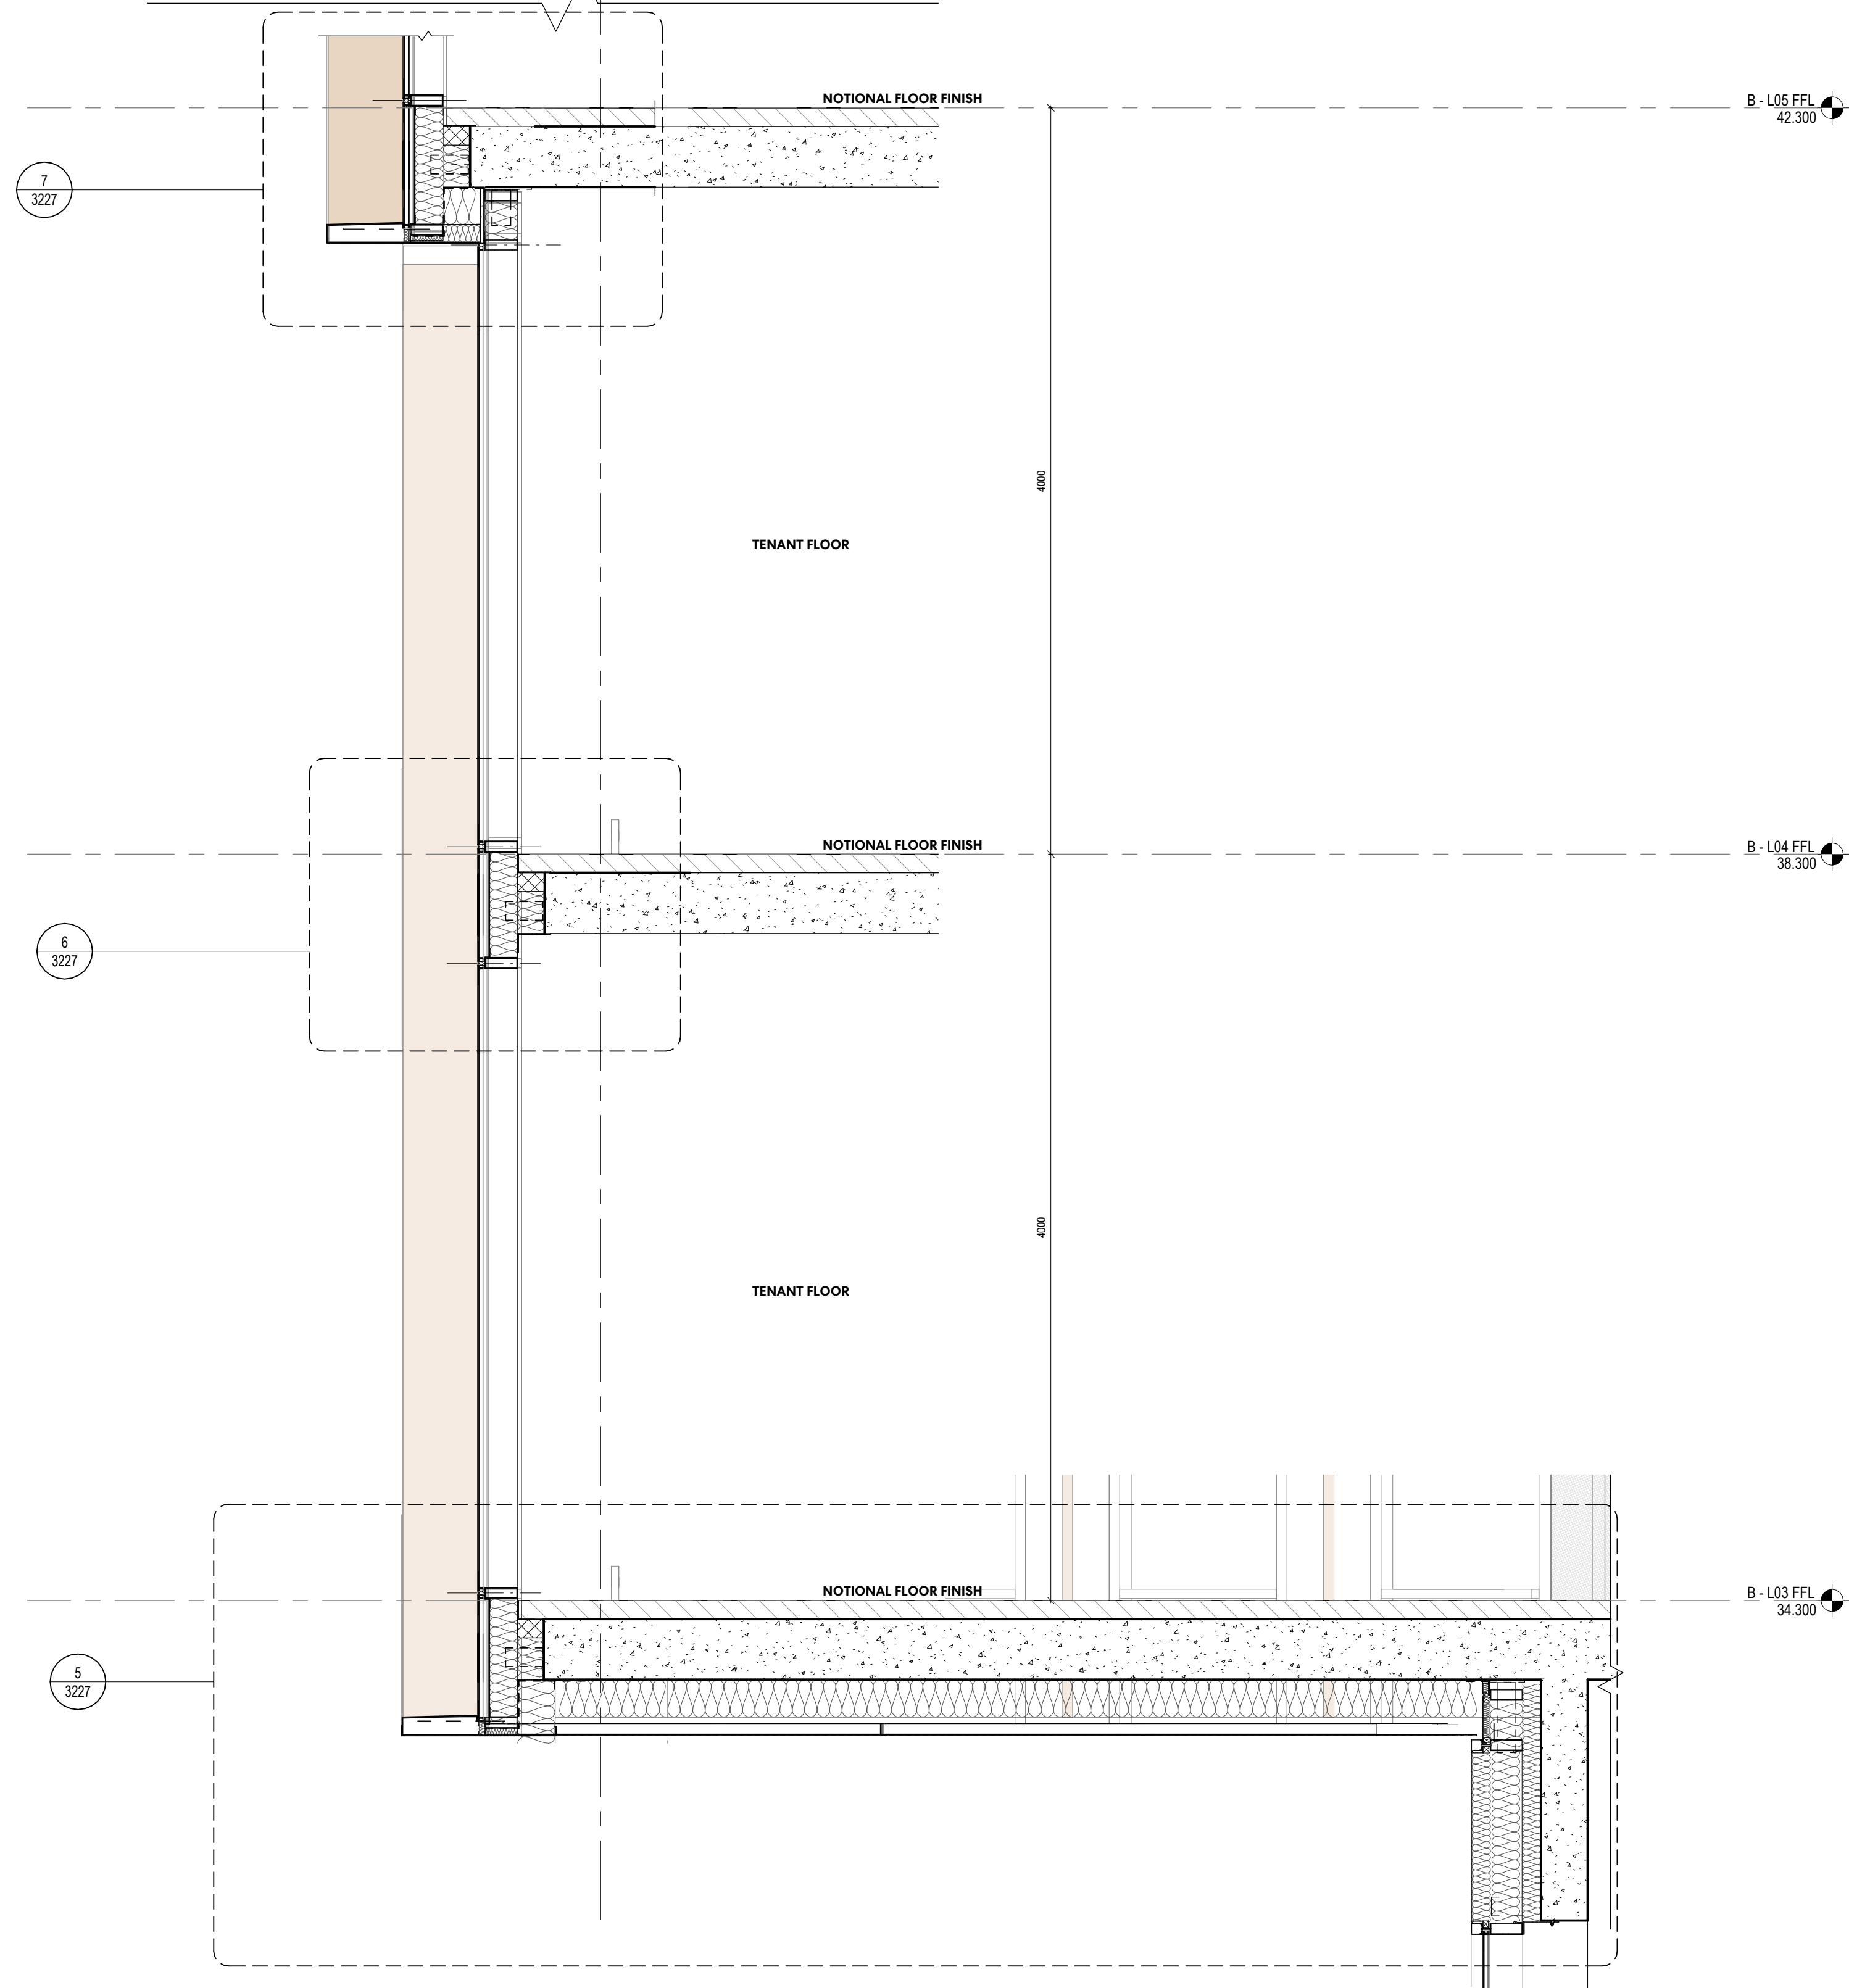

6 BAY STUDY 14 SECTION
1:25

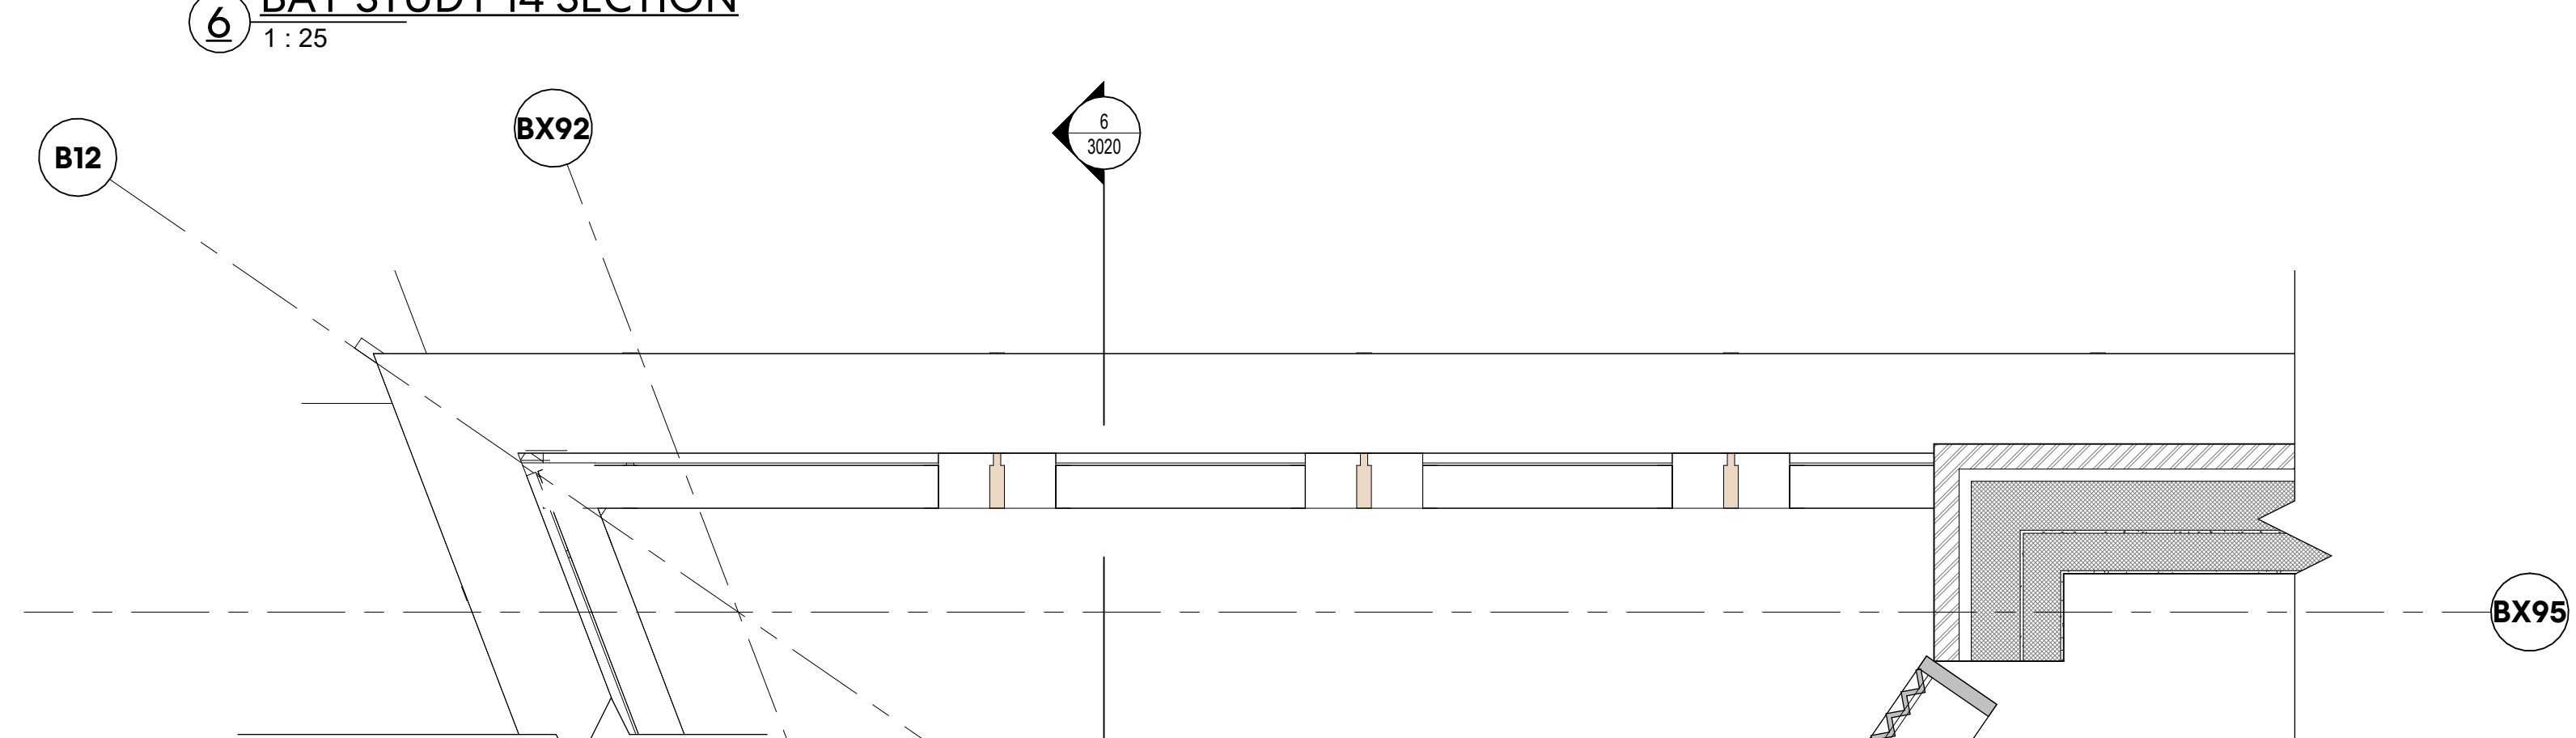

5 BAY STUDY 14 RCP AT LEVEL 03
1:25

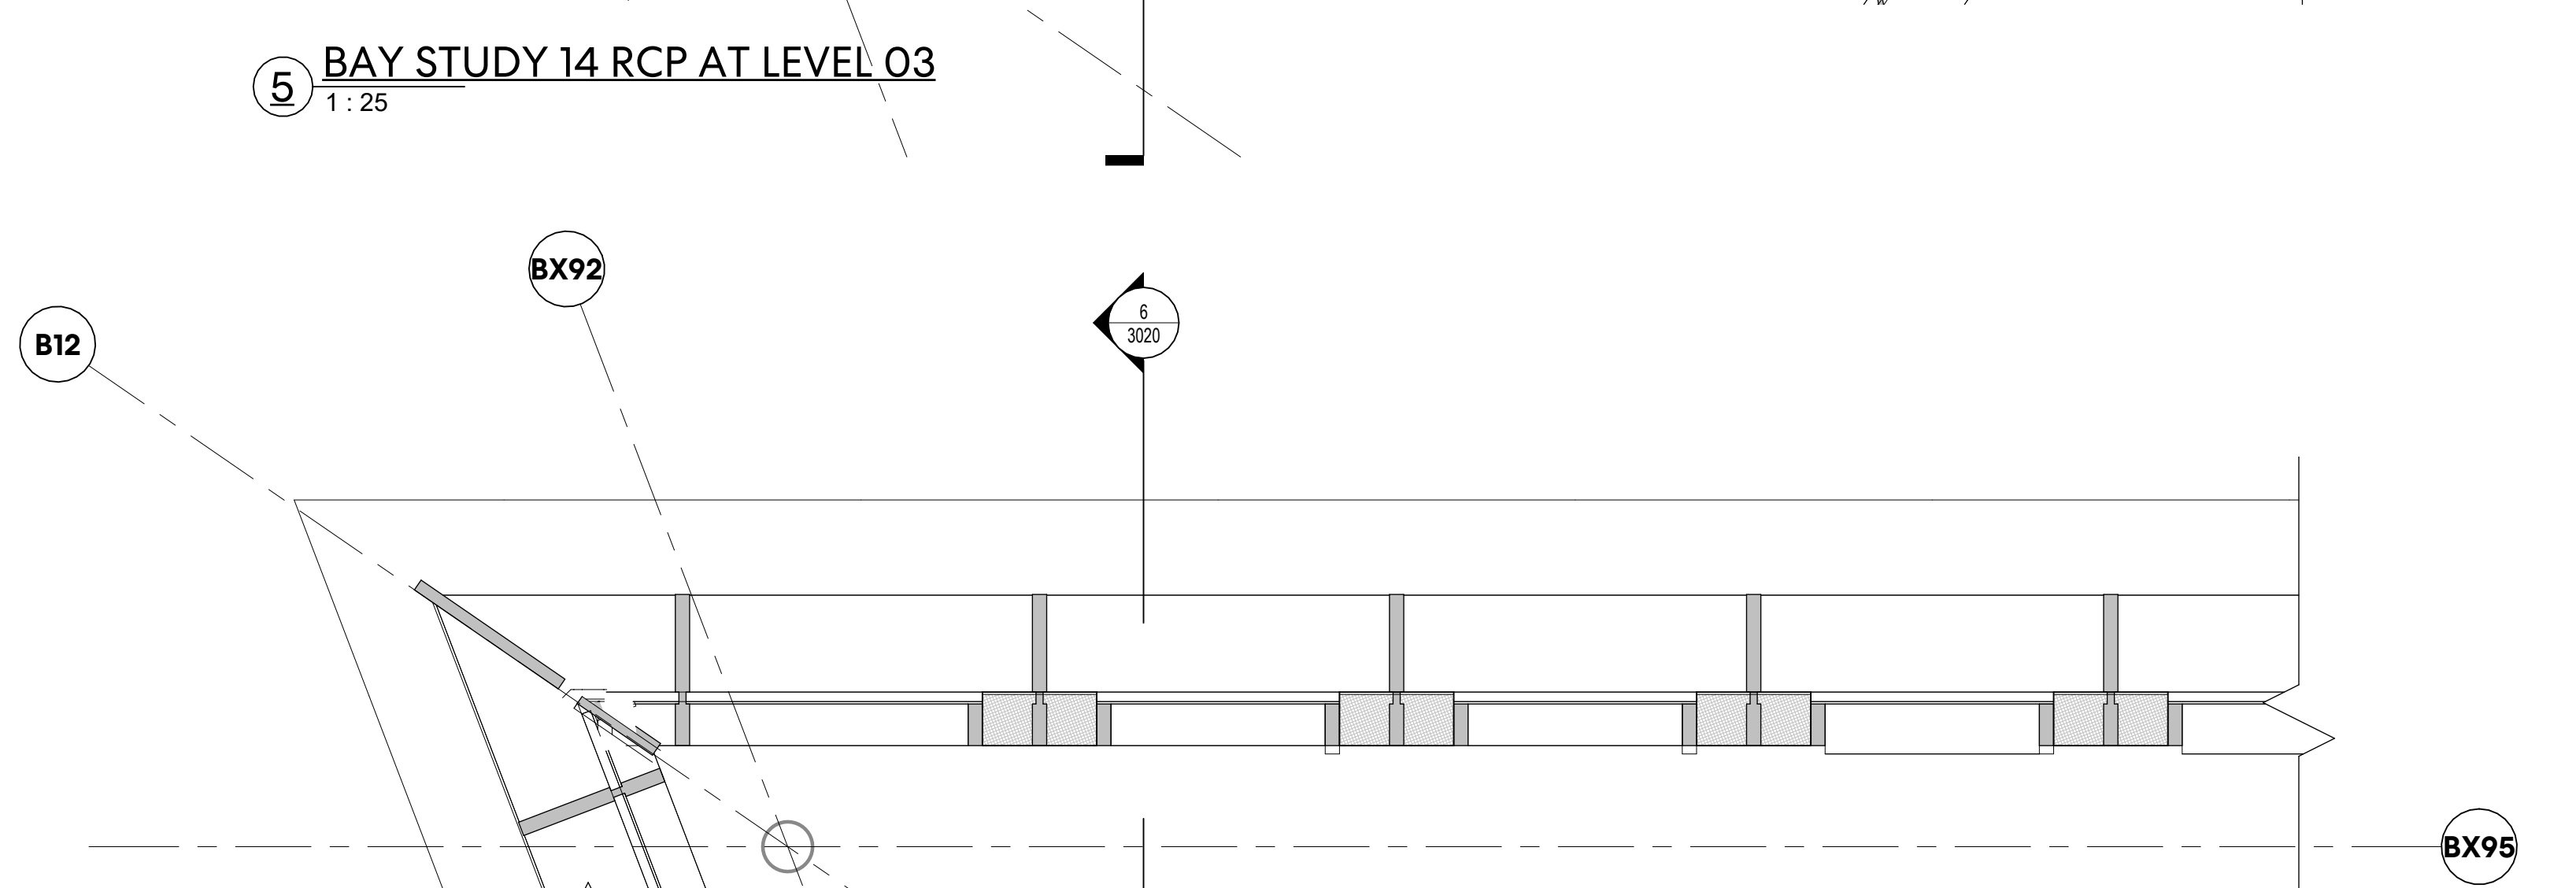

4 BAY STUDY 14 RCP AT LEVEL 05
1:25