



2500mm
1000
500
0mm
Scale 1:25

D
C
B
A


Autodesk Docs/7/17/2024/18:13:53

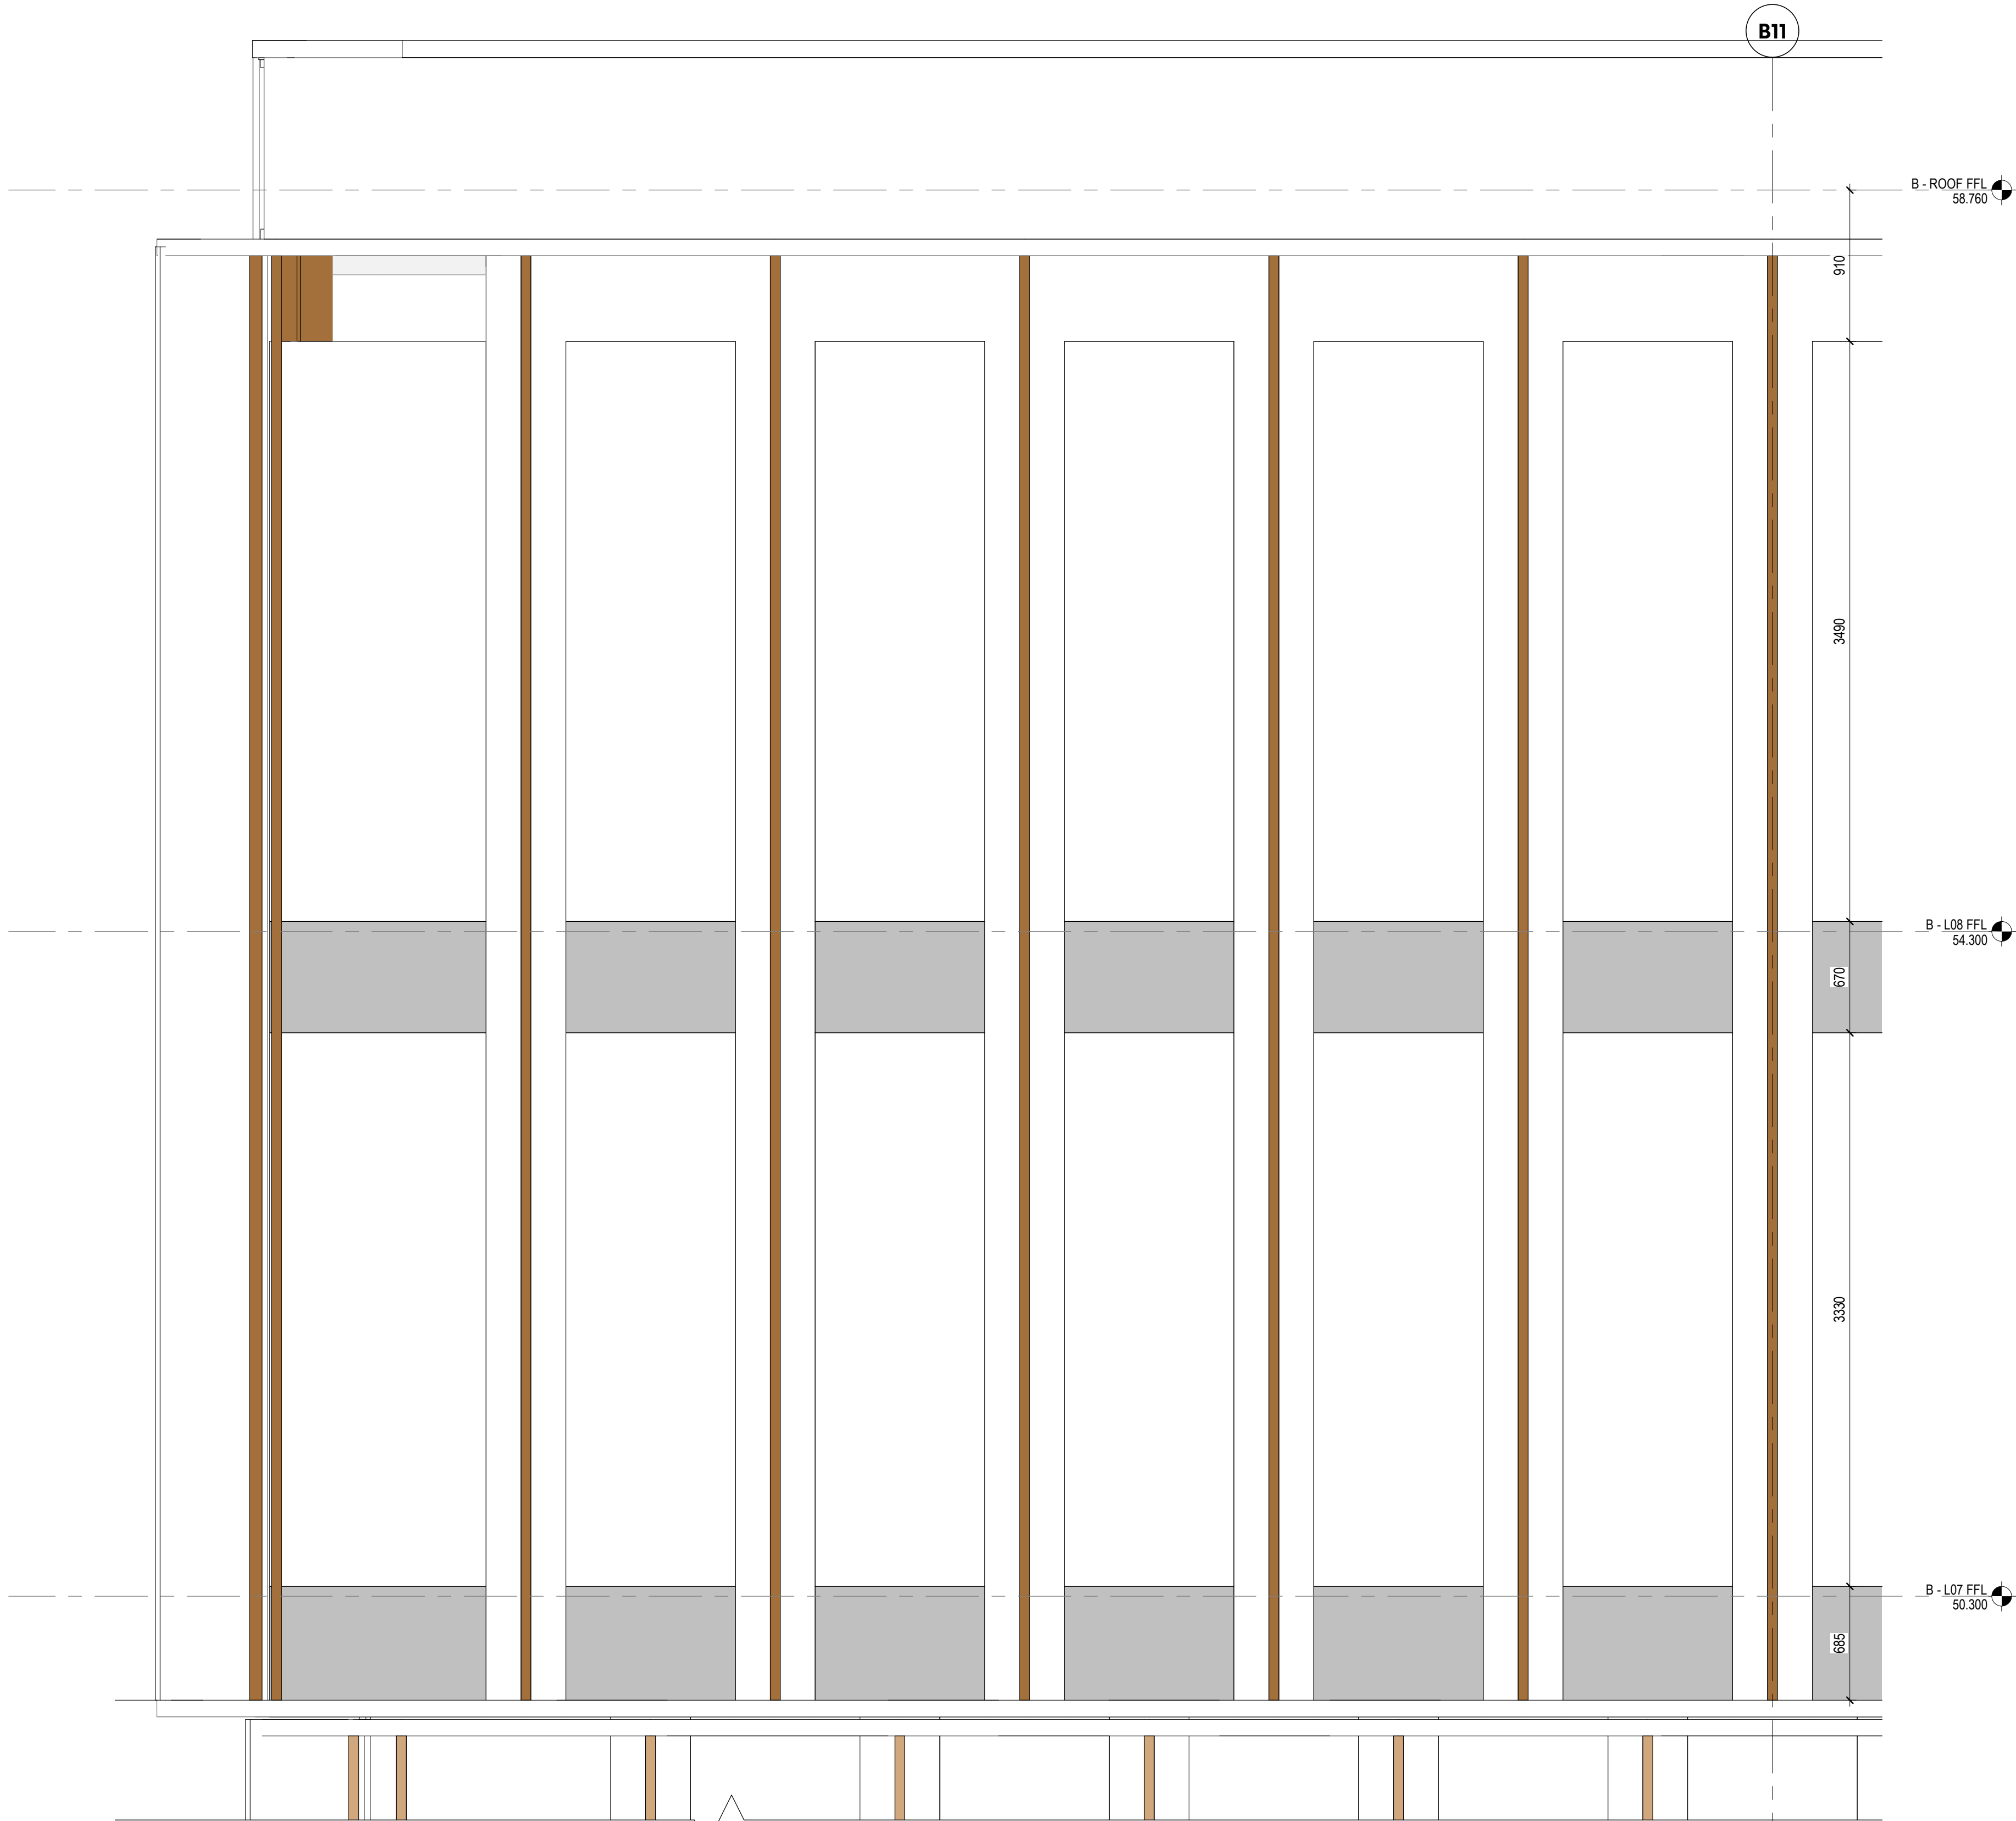


1 BAY STUDY 15 ELEVATION
1:25

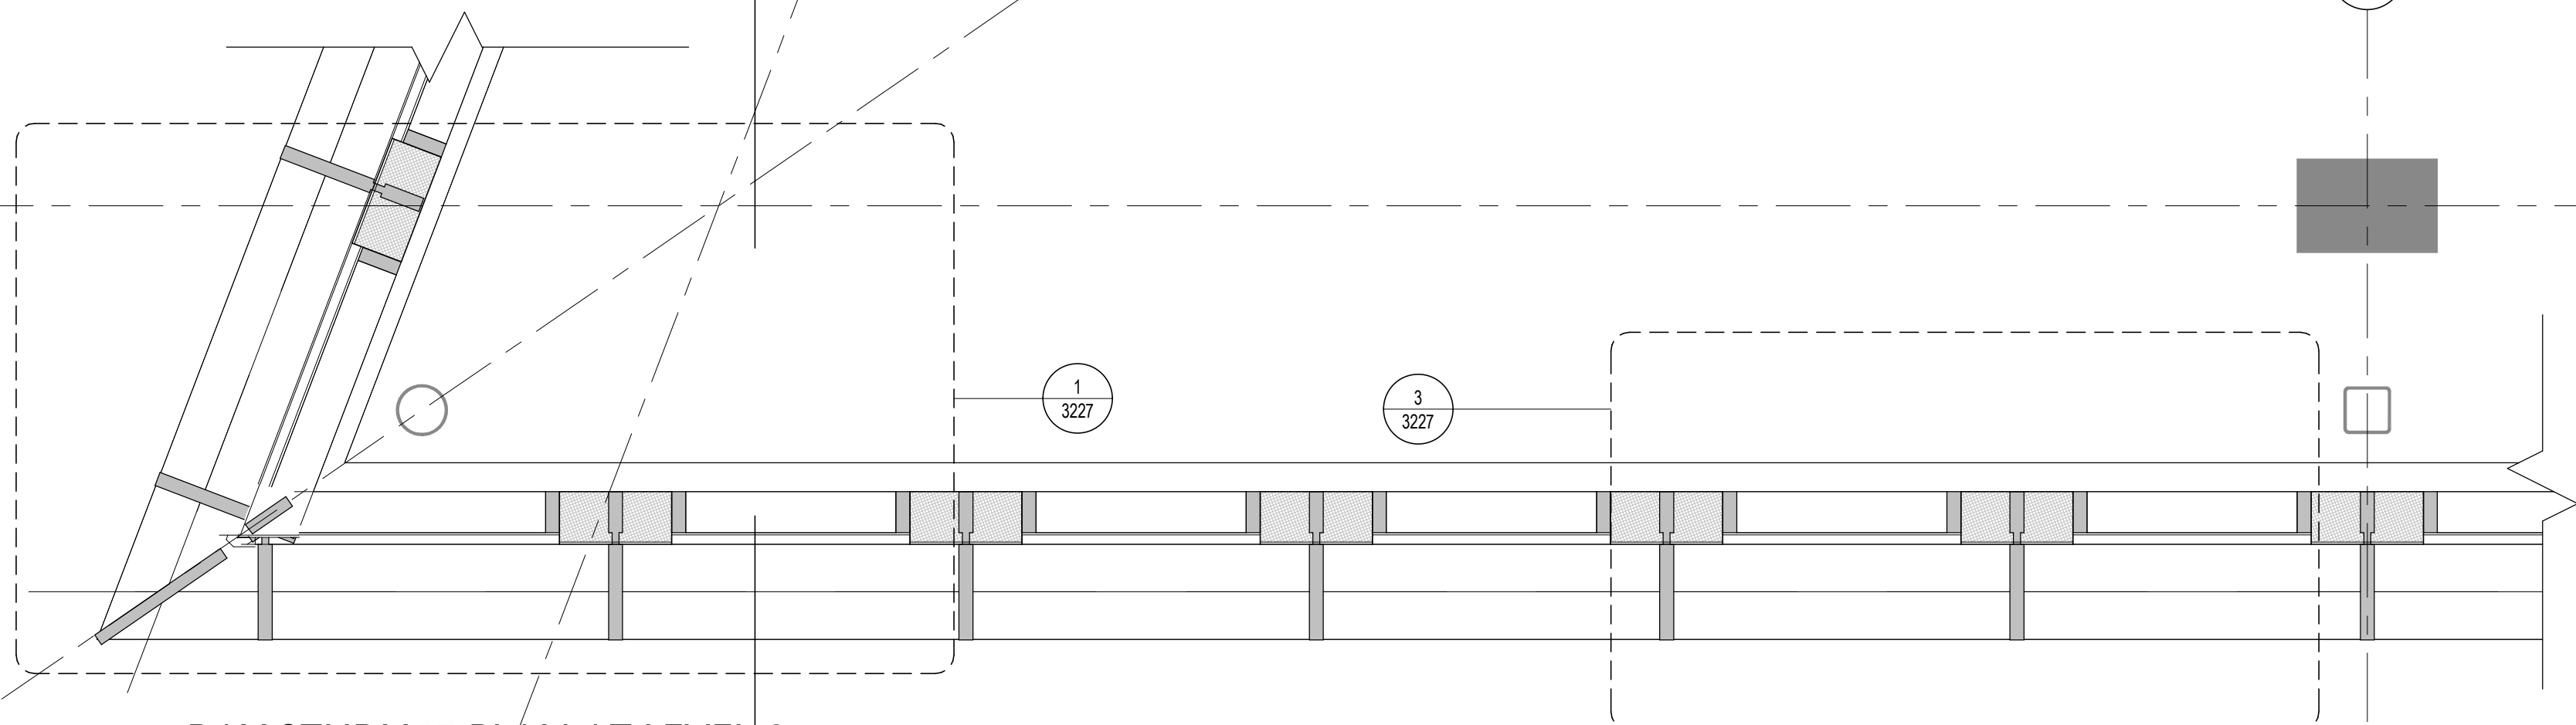


3 BAY STUDY 15 PLAN AT LEVEL 07
1:25

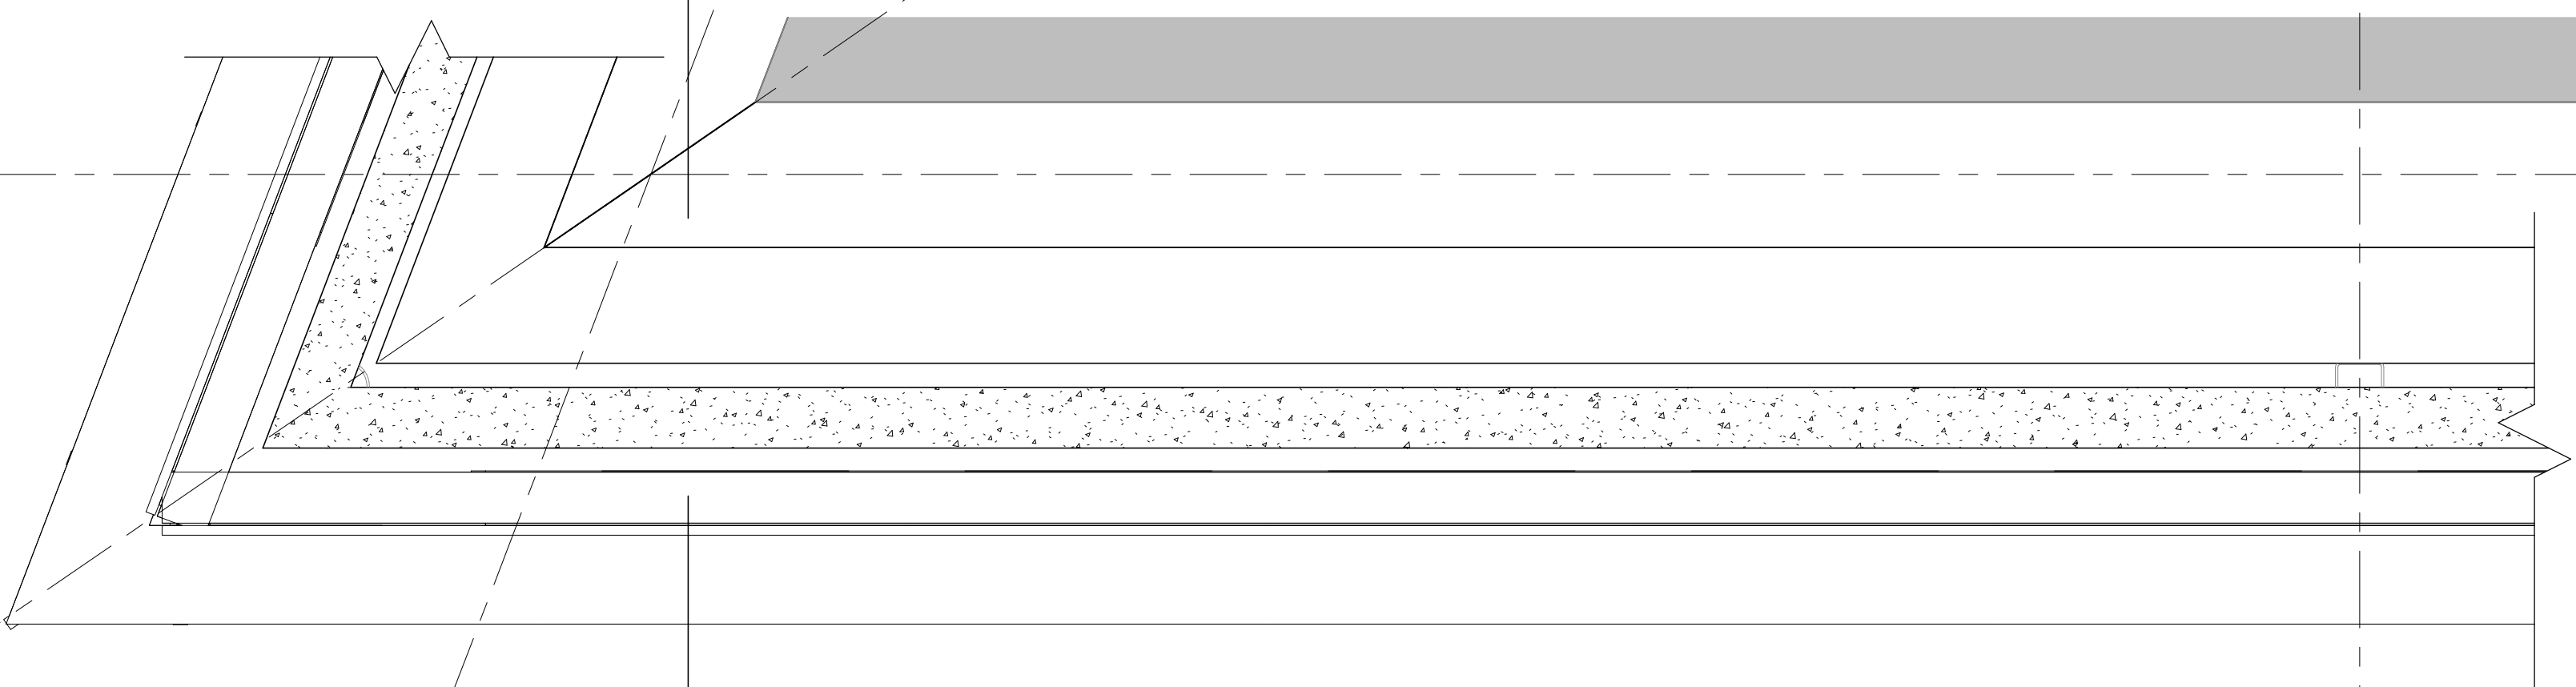

4 BAY STUDY 15 PLAN AT LEVEL 08
1:25

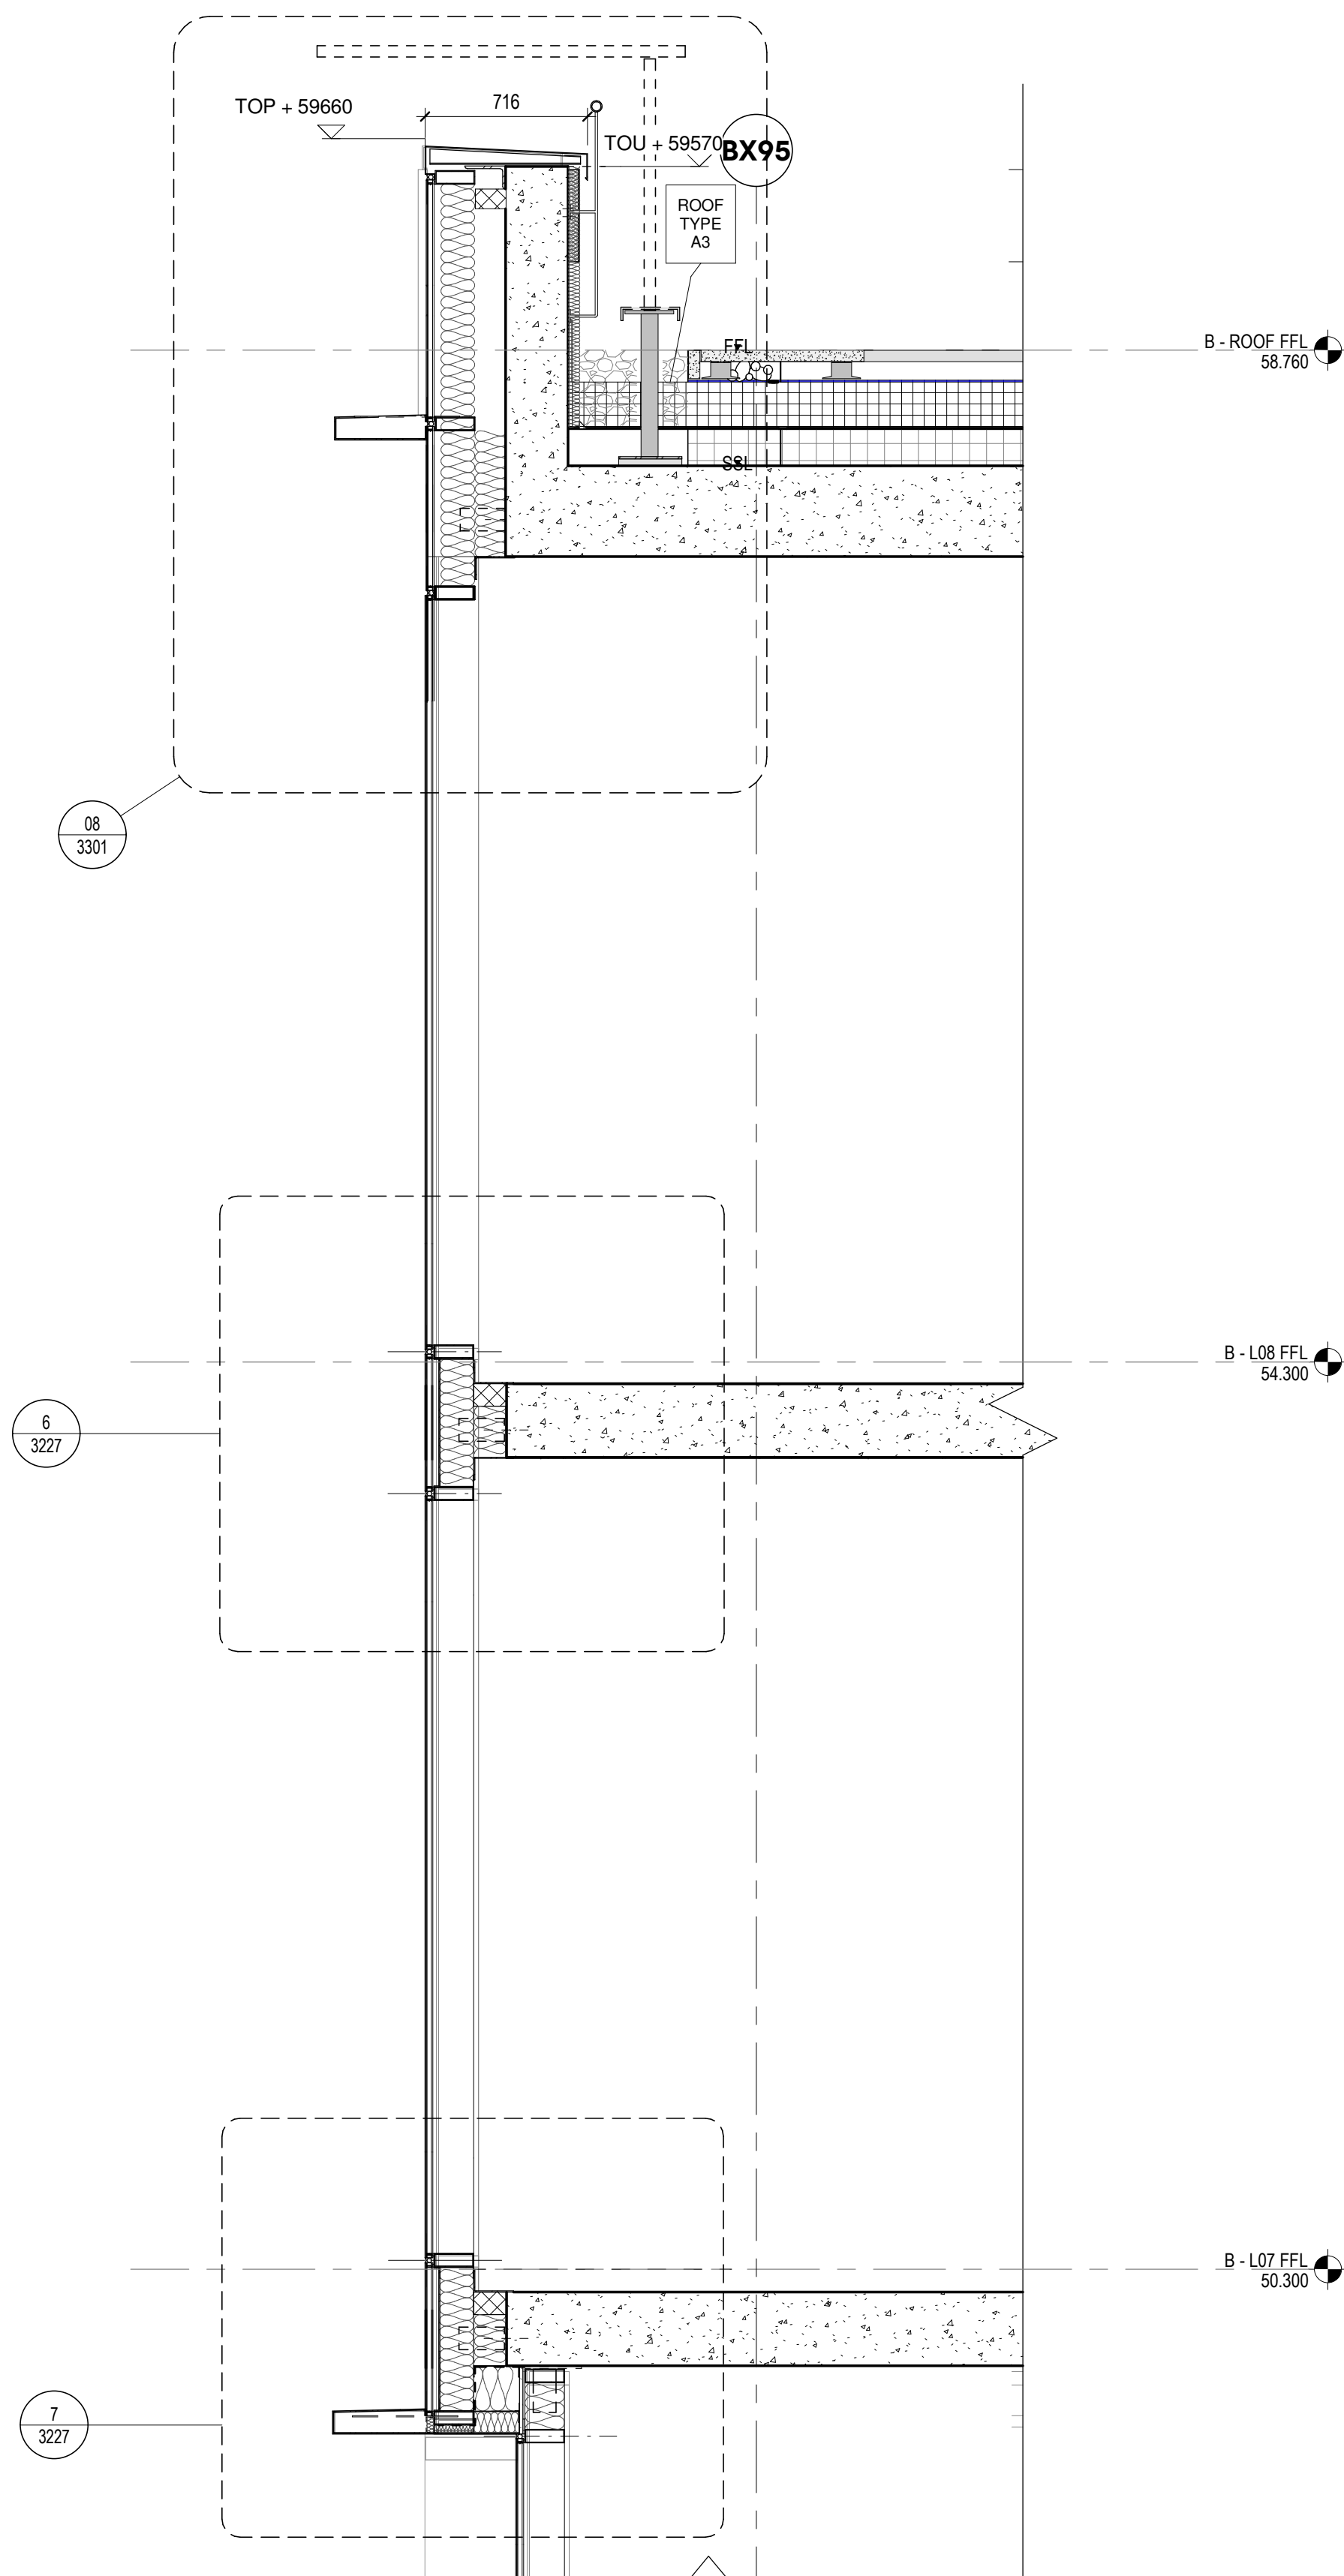

5 BAY STUDY 15 SECTION
1:25

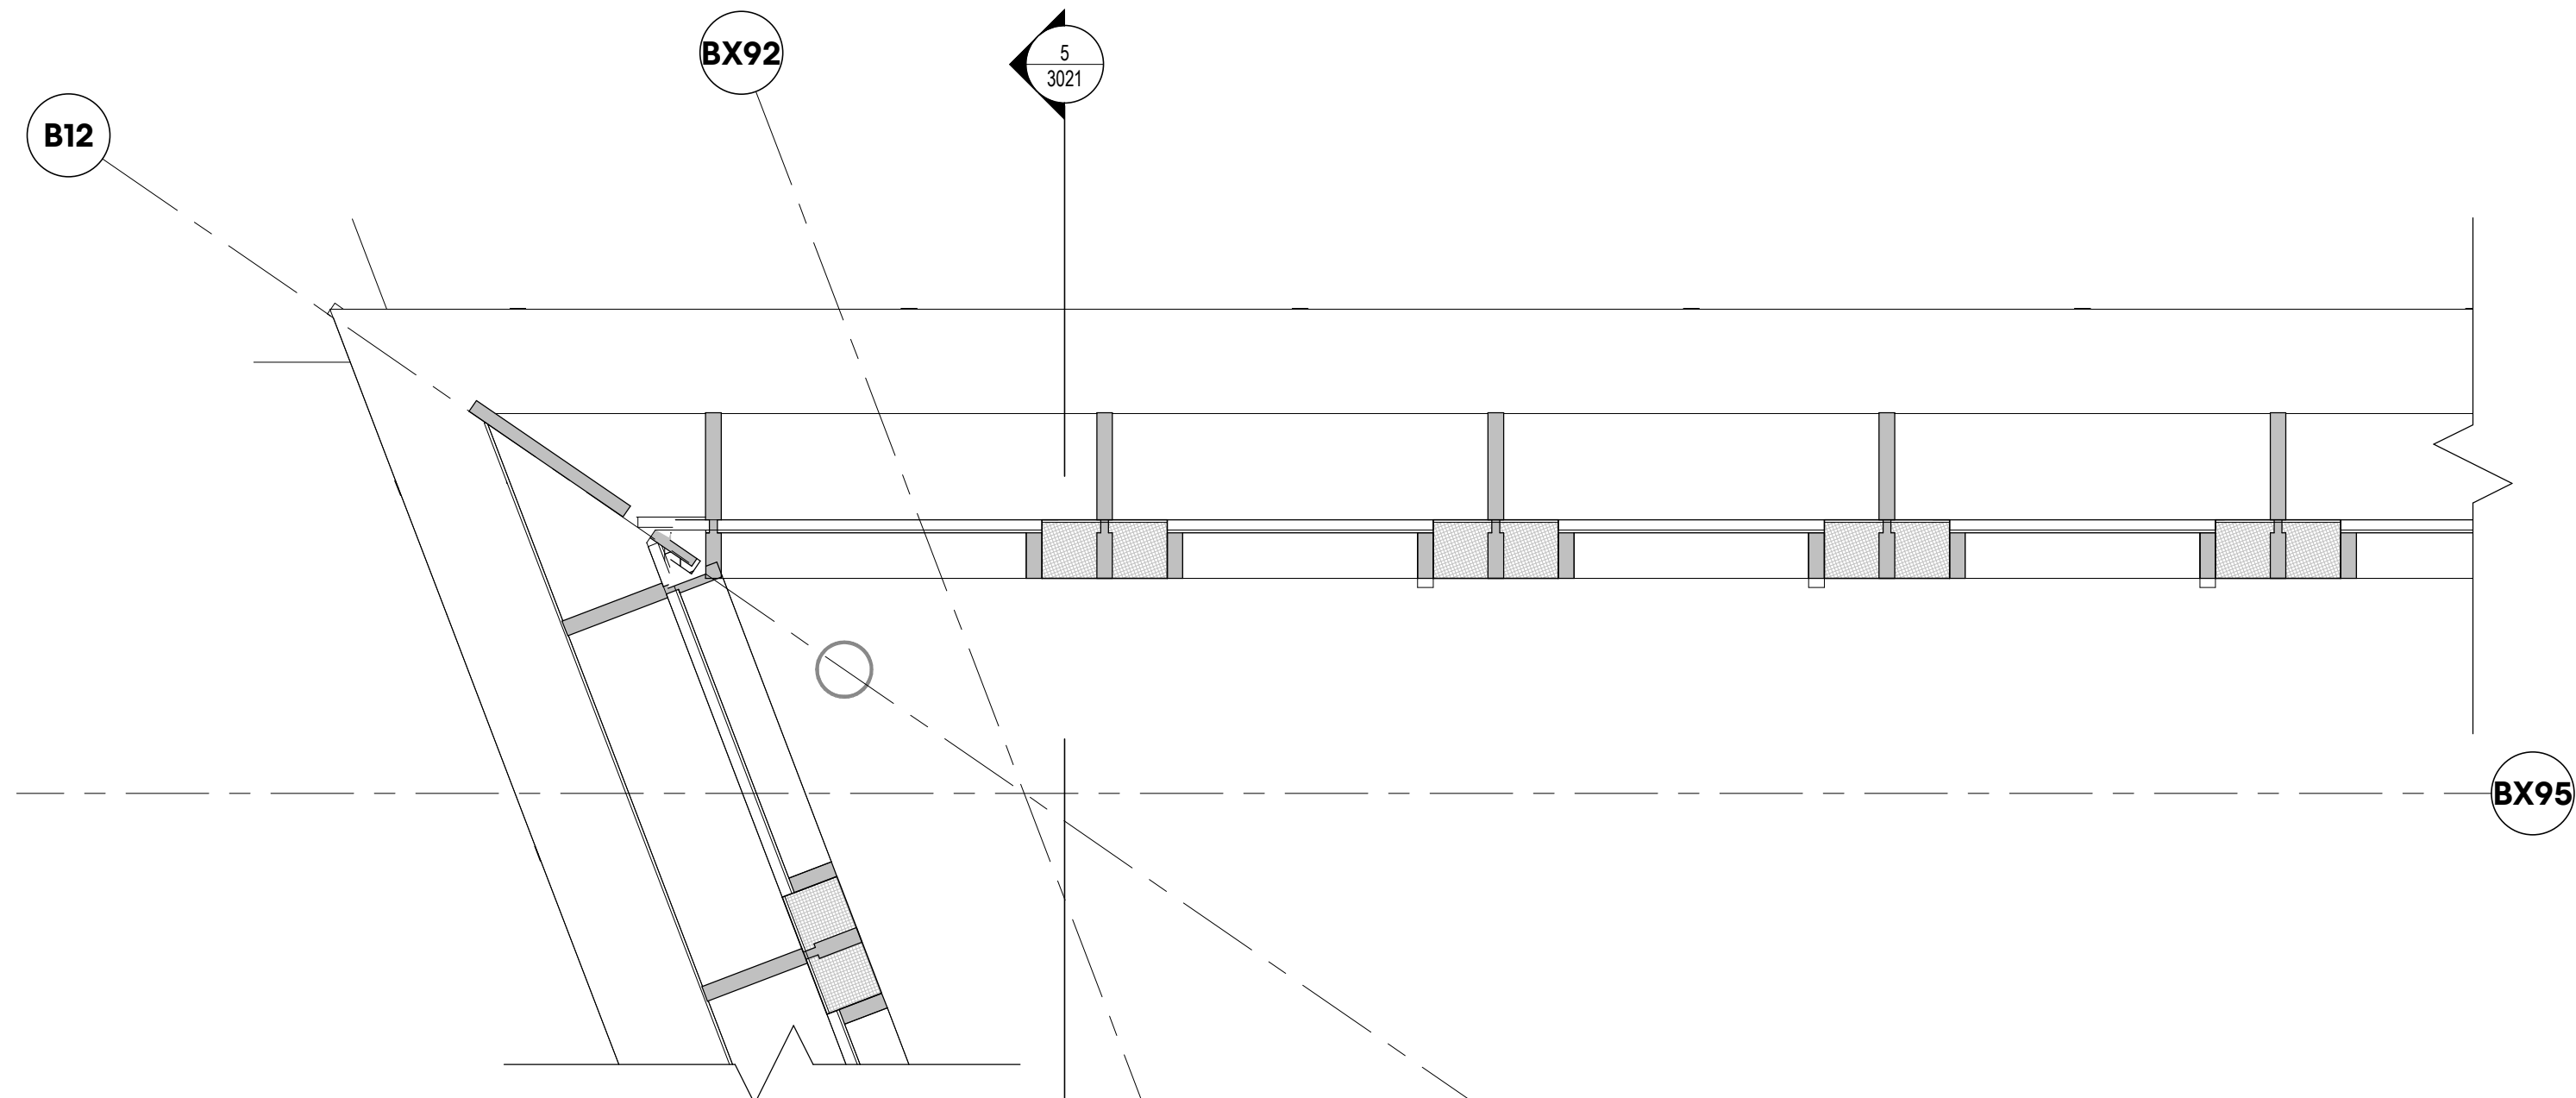

2 BAY STUDY 15 RCP AT LEVEL 07
1:25

Perkins&Will

150 Holborn
London
EC1N 2NS
t +44 20 7466 1000
www.perkinswill.com

NOTES

Drawing indicates design intent only.

All information, areas, dimensions and datum levels are subject to detailed survey, detailed design and investigative work.


Do not scale from the drawing.

This drawing is the property of Perkins&Will UK Ltd. No disclosure or copy of it may be made without the written permission of Perkins&Will UK Ltd.

PROJECT

TRIBECA
Reef Group
PLOT B - THE REFLECTOR

KEYPLAN

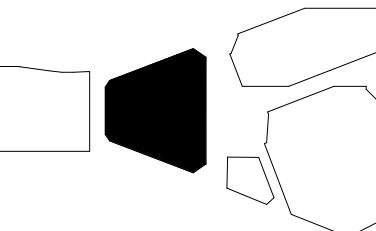

ISSUE CHART

POI	Stage 4 Issue - Tender	10/05/24
NAME	DATE	DATE
Date	19 / 08 / 22	
Job Number	322404	
Scale	1:25	
Drawn	RG	
Checked	DS	
Approved	PD	
CDE STATUS		

STAGE 04 - TENDER

TITLE
EXTERNAL WALL
DETAILS - BAY STUDY
15

SHEET NUMBER						
TRI PWA - B1-ZZ-DR-A-3021						
PROJECT	ADDRESS	VOLUME	LEVEL	TYPE	SCALE	NUMBER
CDE STATUS CODE					REVISION	
S3					P01	

Copyright © 2023 Perkins+Will