

Drawing indicates design intent only.

All information, areas, dimensions and datum levels are subject to detailed survey, detailed design and investigative work.

Do not scale from the drawing.

This drawing is the property of Perkins&Will UK Ltd. No disclosure or copy of it may be made without the written permission of Perkins&Will UK Ltd.

- Air Tightness Line
- VCL-Vapour Control Layer
- Breather membrane
- EPDM / Air sealing tape
- .-.- Waterproofing membrane

C1/C3 DETAILING GRAL NOTES:


- Typical external wall details for Plot C1 façade are applicable to Plot C3 façade, unless otherwise noted

STAGE 4

PROJECT

TRIBECA
Reef Group
Plot C - The Assembly
and Connector

KEYPLAN

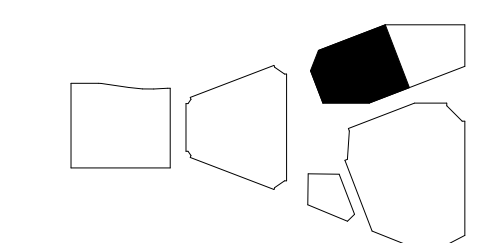

ISSUE CHART

PD1	Stage 4 Issue - Tender	15/03/24
MPWK	ISSUE	DATE
Date	02/02/2024	
Job Number	322596	
Scale	1:5@A0	
Drawn	LR	
Checked	DS	
Approved	PD	

CDE STATUS

STAGE 04 - TENDER

TITLE
C1 - EXTERNAL
WALL DETAILS - TYP
BRICK PLAN
DETAILS -SHEET I


SHEET NUMBER

TRI-PWA-C1-ZZ-DR-A-13201


PROJECT	AUTHOR	VOLUME	LEVEL	TYPE	ROLE	NUMBER
---------	--------	--------	-------	------	------	--------

CDE STATUS CODE	REVISION
-----------------	----------


Copyright © 2024 Perkins+Will

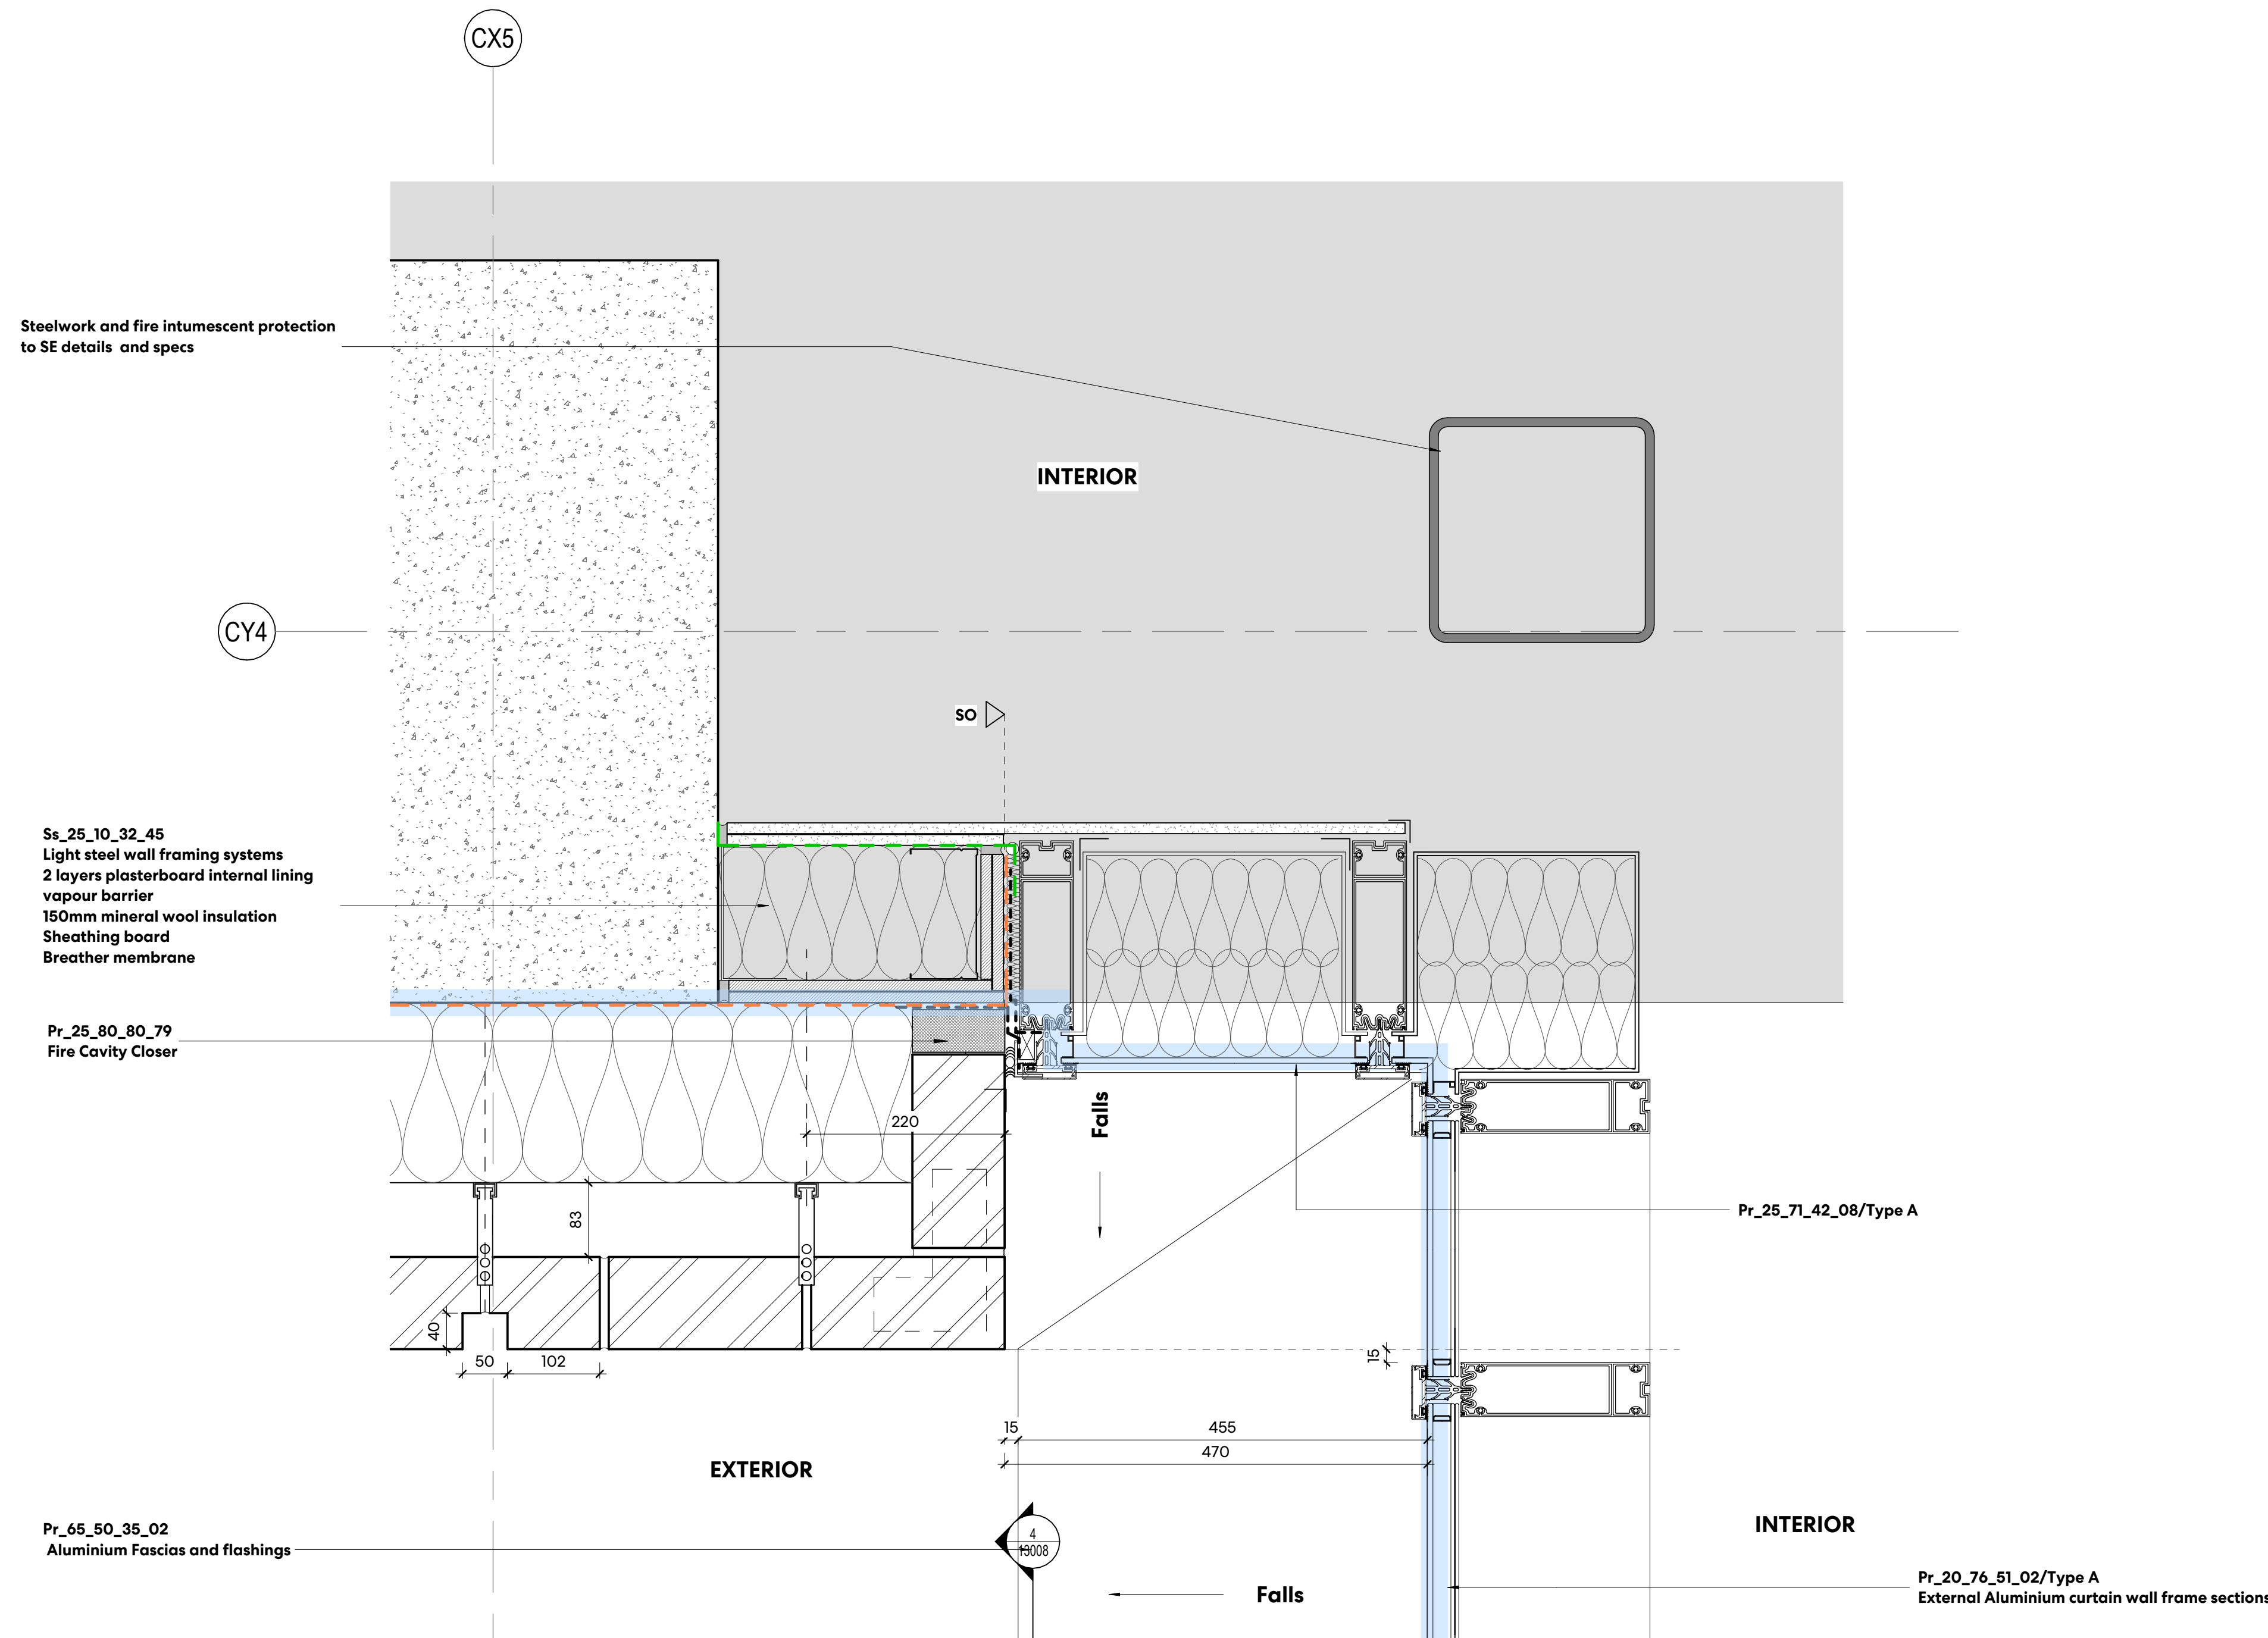


02 TYP C1-C3 LINK BRIDGE CWALL PLAN JUNCTION DETAIL
1:5

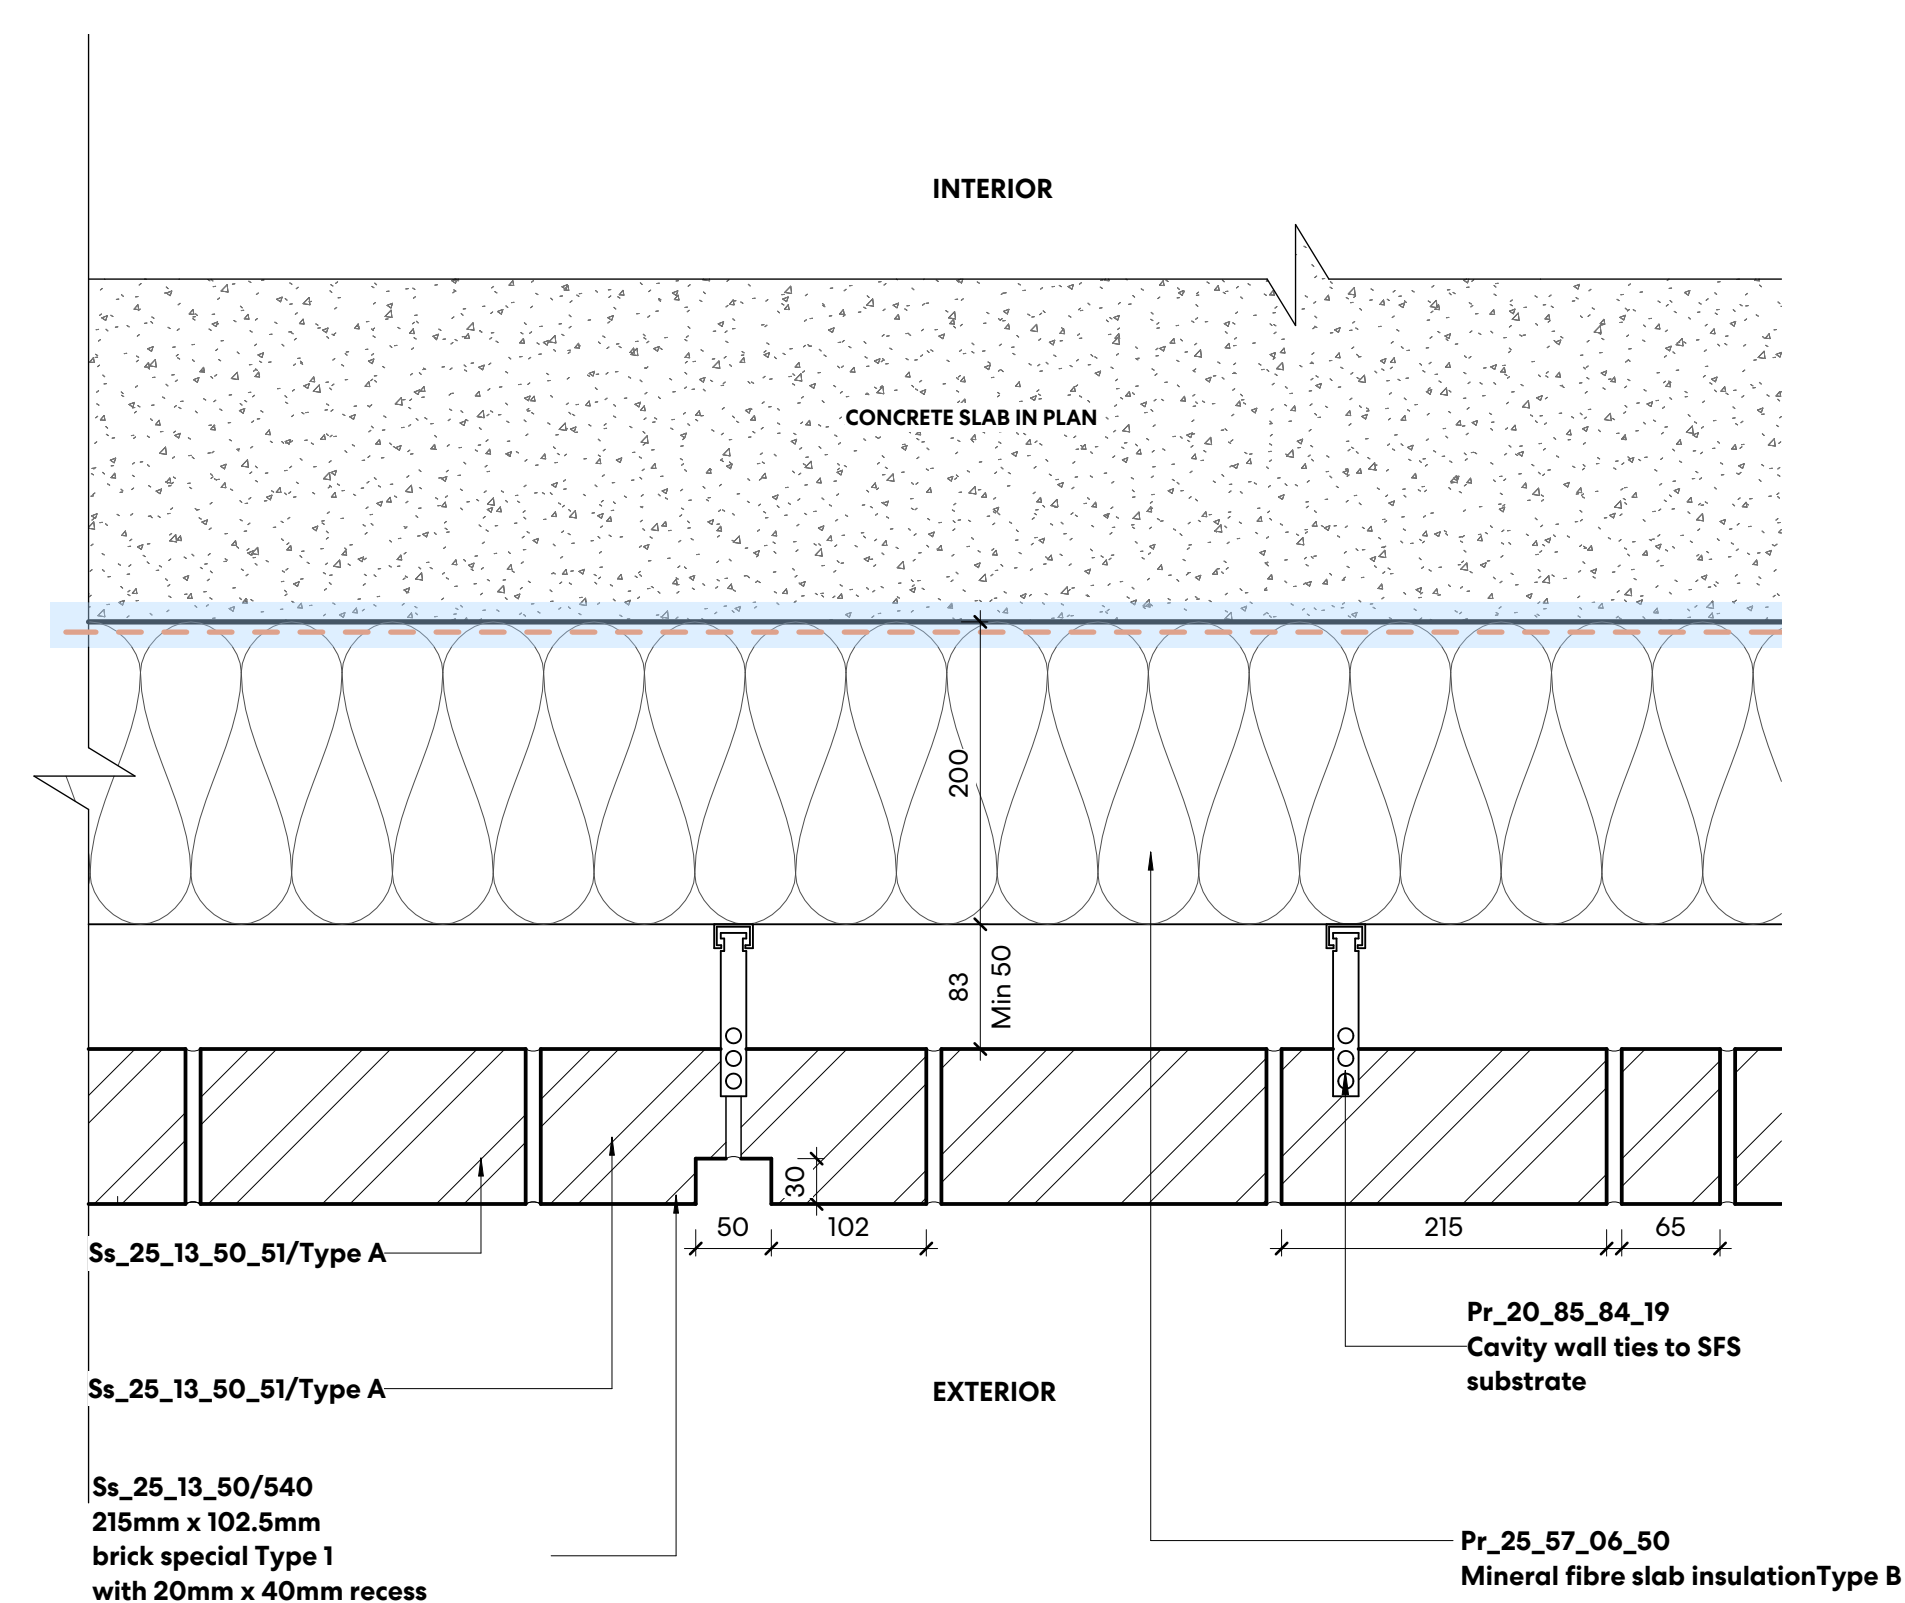

03 TYPICAL LOWER LEVEL FACADE BRICK LINTEL AND BRICK PIER -DETAIL PLAN
1:5

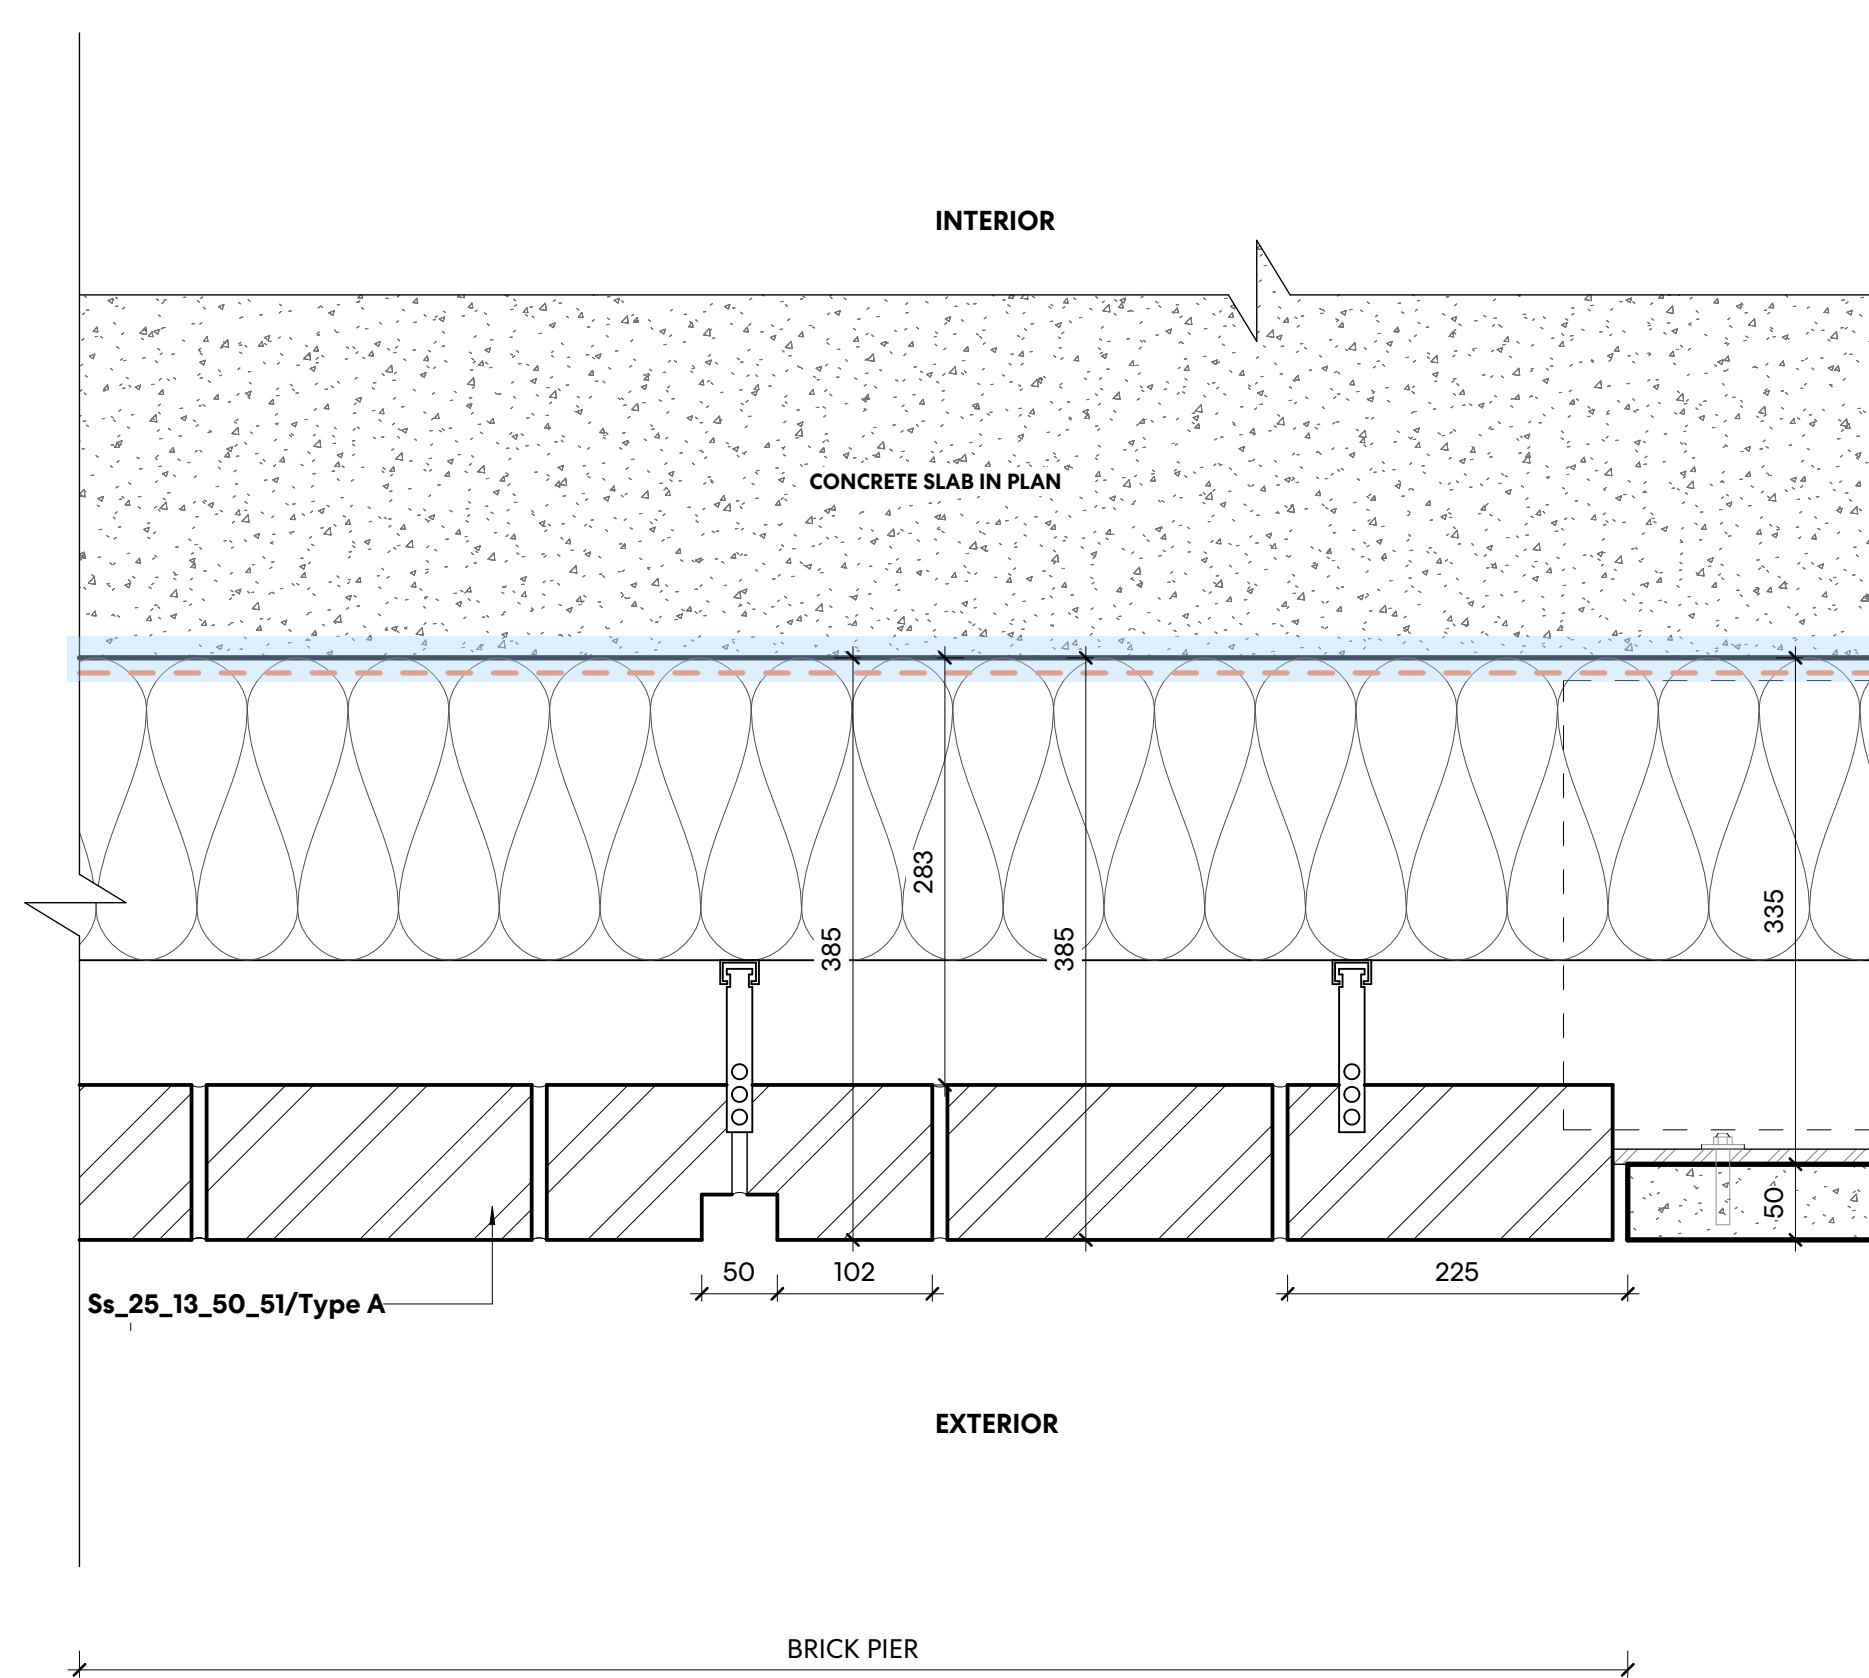

04 TYPICAL LOWER LEVEL FACADE CONCRETE LINTEL AND BRICK PIER -DETAIL PLAN
1:5

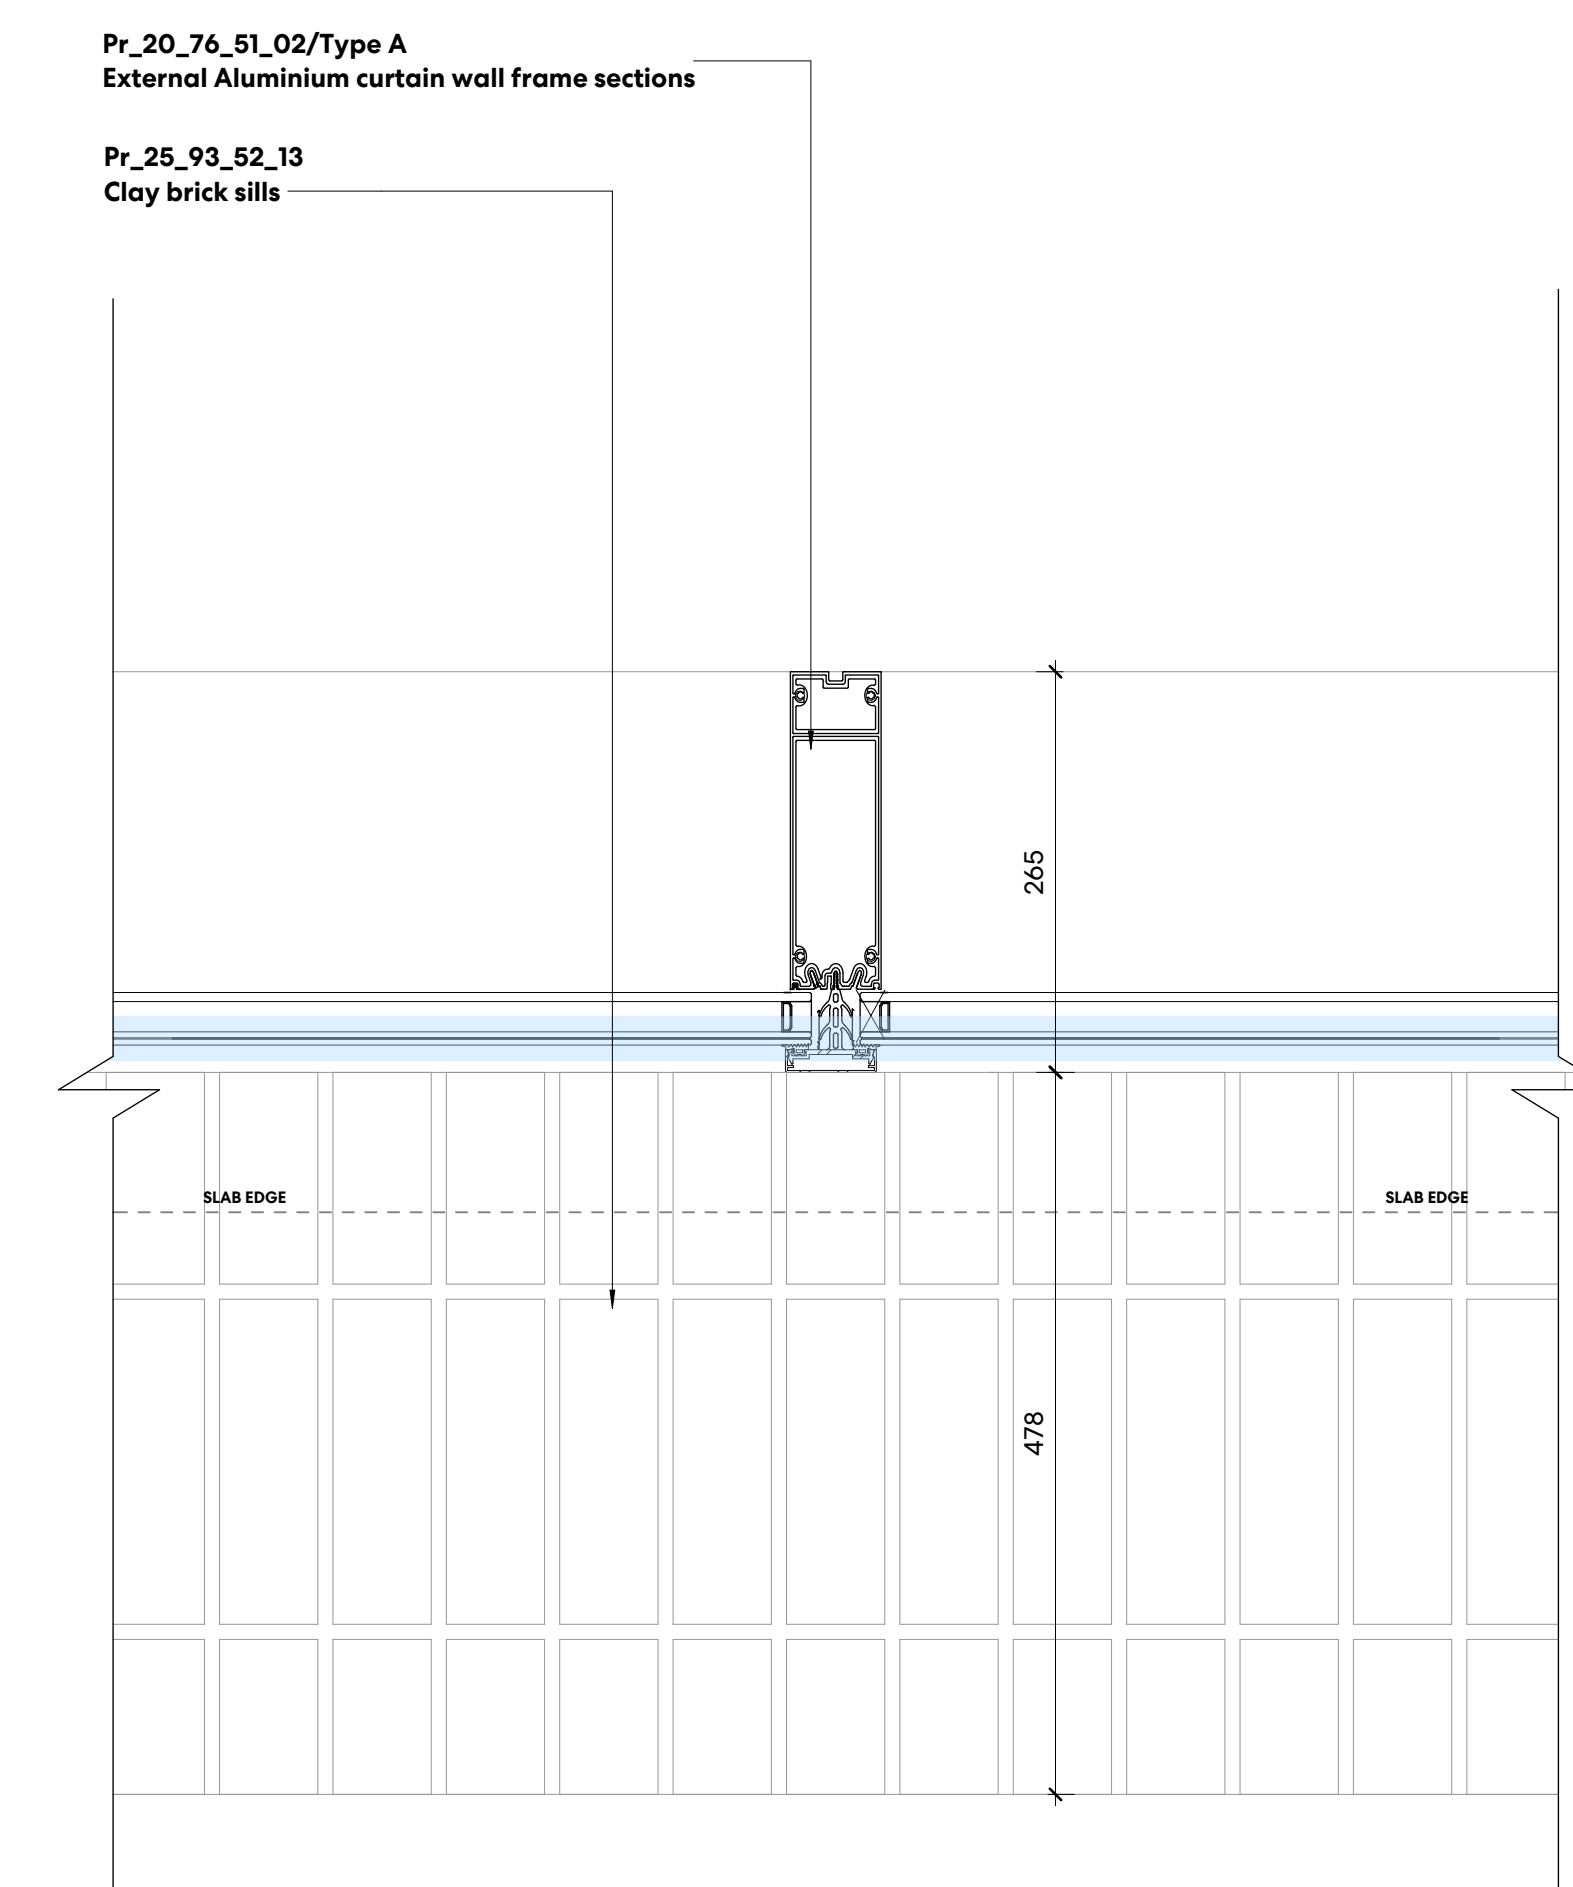

05 TYPICAL CURTAIN WALLING - LEVEL 05-06 -DETAIL PLAN
1:5