

NOTES

Drawing indicates design intent only.

All information, areas, dimensions and datum levels are subject to detailed survey, detailed design and investigative work.

Do not scale from the drawing.

This drawing is the property of Perkins&Will UK Ltd. No disclosure or copy of it may be made without the written permission of Perkins&Will UK Ltd.


AIR TIGHTNESS / MEMBRANES KEY	
	Air Tightness Line
	VCL-Vapour Control Layer
	Breather membrane
	EPDM / Air sealing tape
	Waterproofing membrane

STAGE 4

PROJECT

TRIBECA
Reef Group
Plot C - The Assembly
and Connector

KEYPLAN

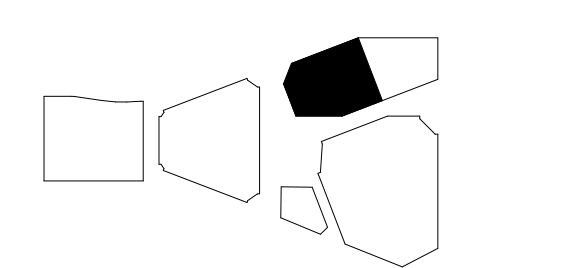

ISSUE CHART

PROJ	Stage 4 Issue - Tender	15/03/24
DATE	DATE	DATE
Date	02/02/2024	
Job Number	322596	
Scale	1:5@AO	
Drawn	LR	
Checked	DS	
Approved	PD	

CDE STATUS

STAGE 04 - TENDER

TITLE
**C1 - EXTERNAL
WALL DETAILS -
TYPICAL UPPER
CURTAIN WALLING**

SHEET NUMBER


TRI PWA C1-ZZ-DR A 13207

PROJECT | ADDRESS | LOCATION | LEVEL | TYPE | AREA | HEIGHT


CDE STATUS CODE REVISION

S3 **PO1**


Copyright © 2024 Perkins+Will

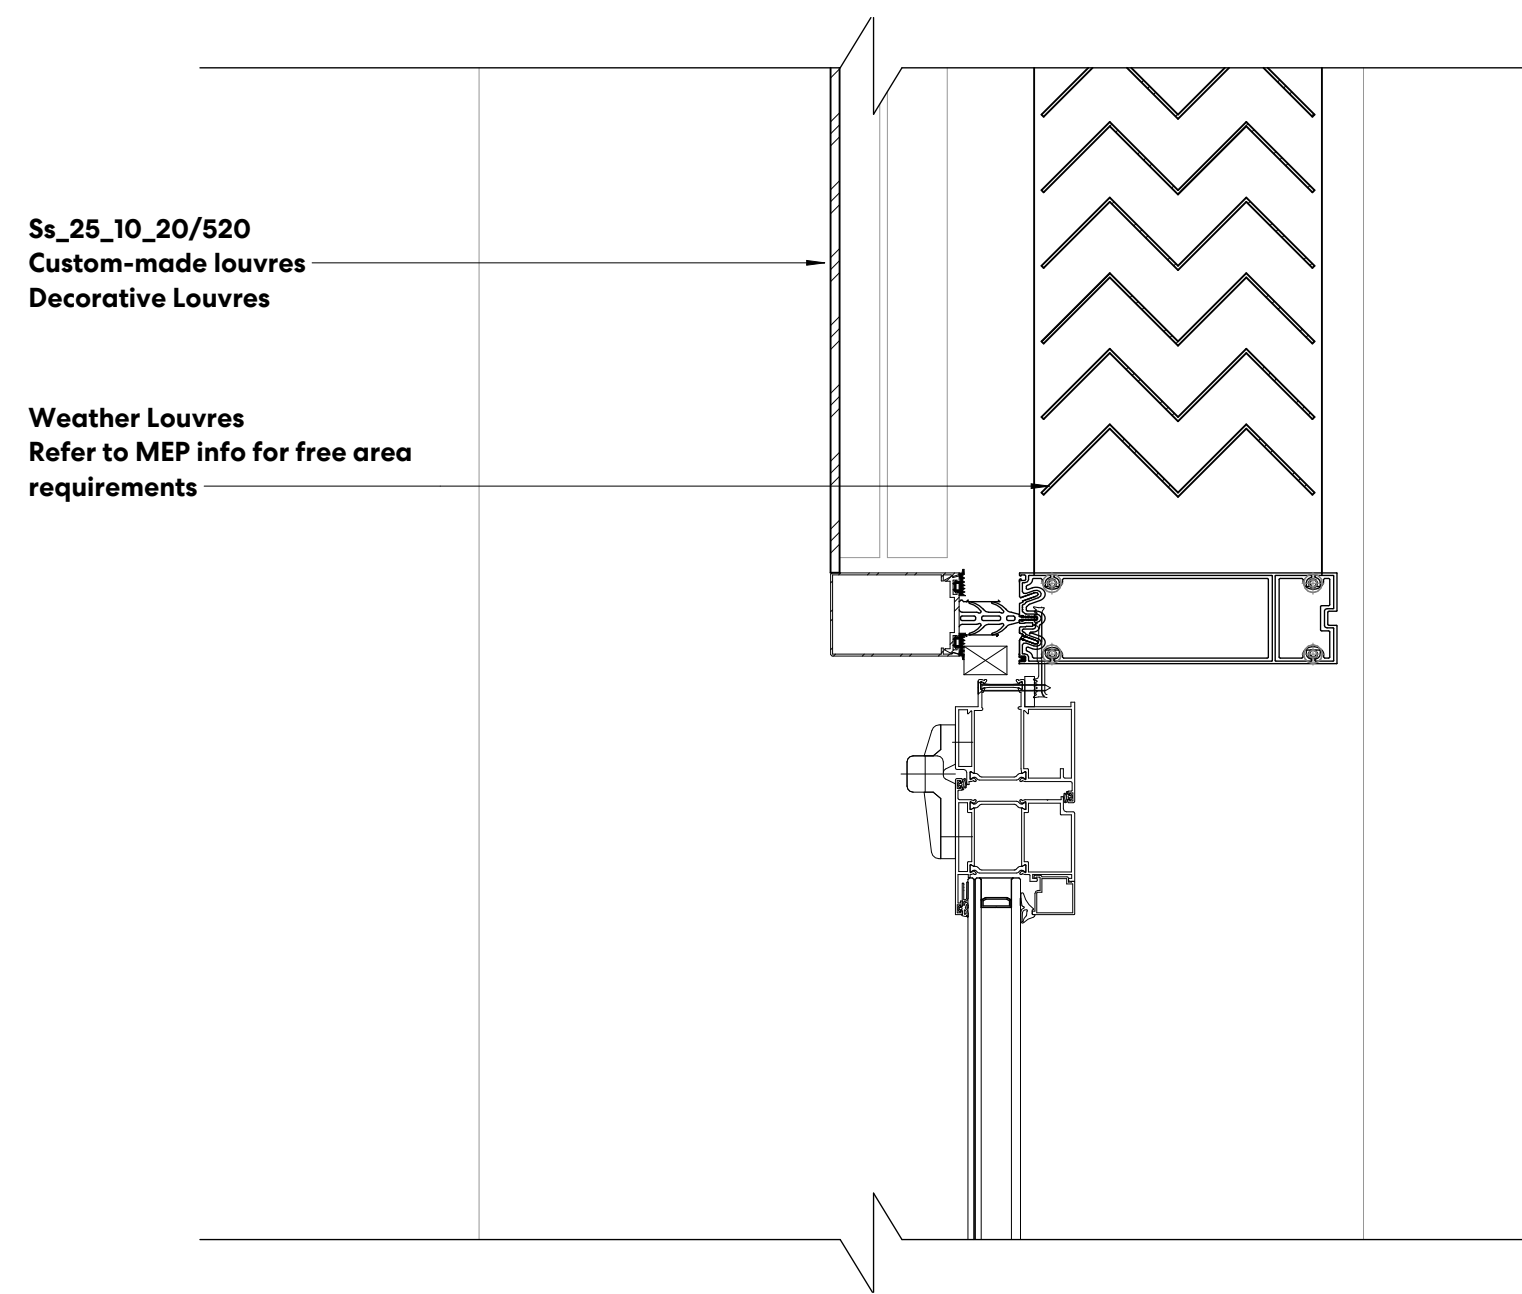

3 TYP C WALL DOOR / LOUVERS HEAD JUNCTION DETAIL
1:5

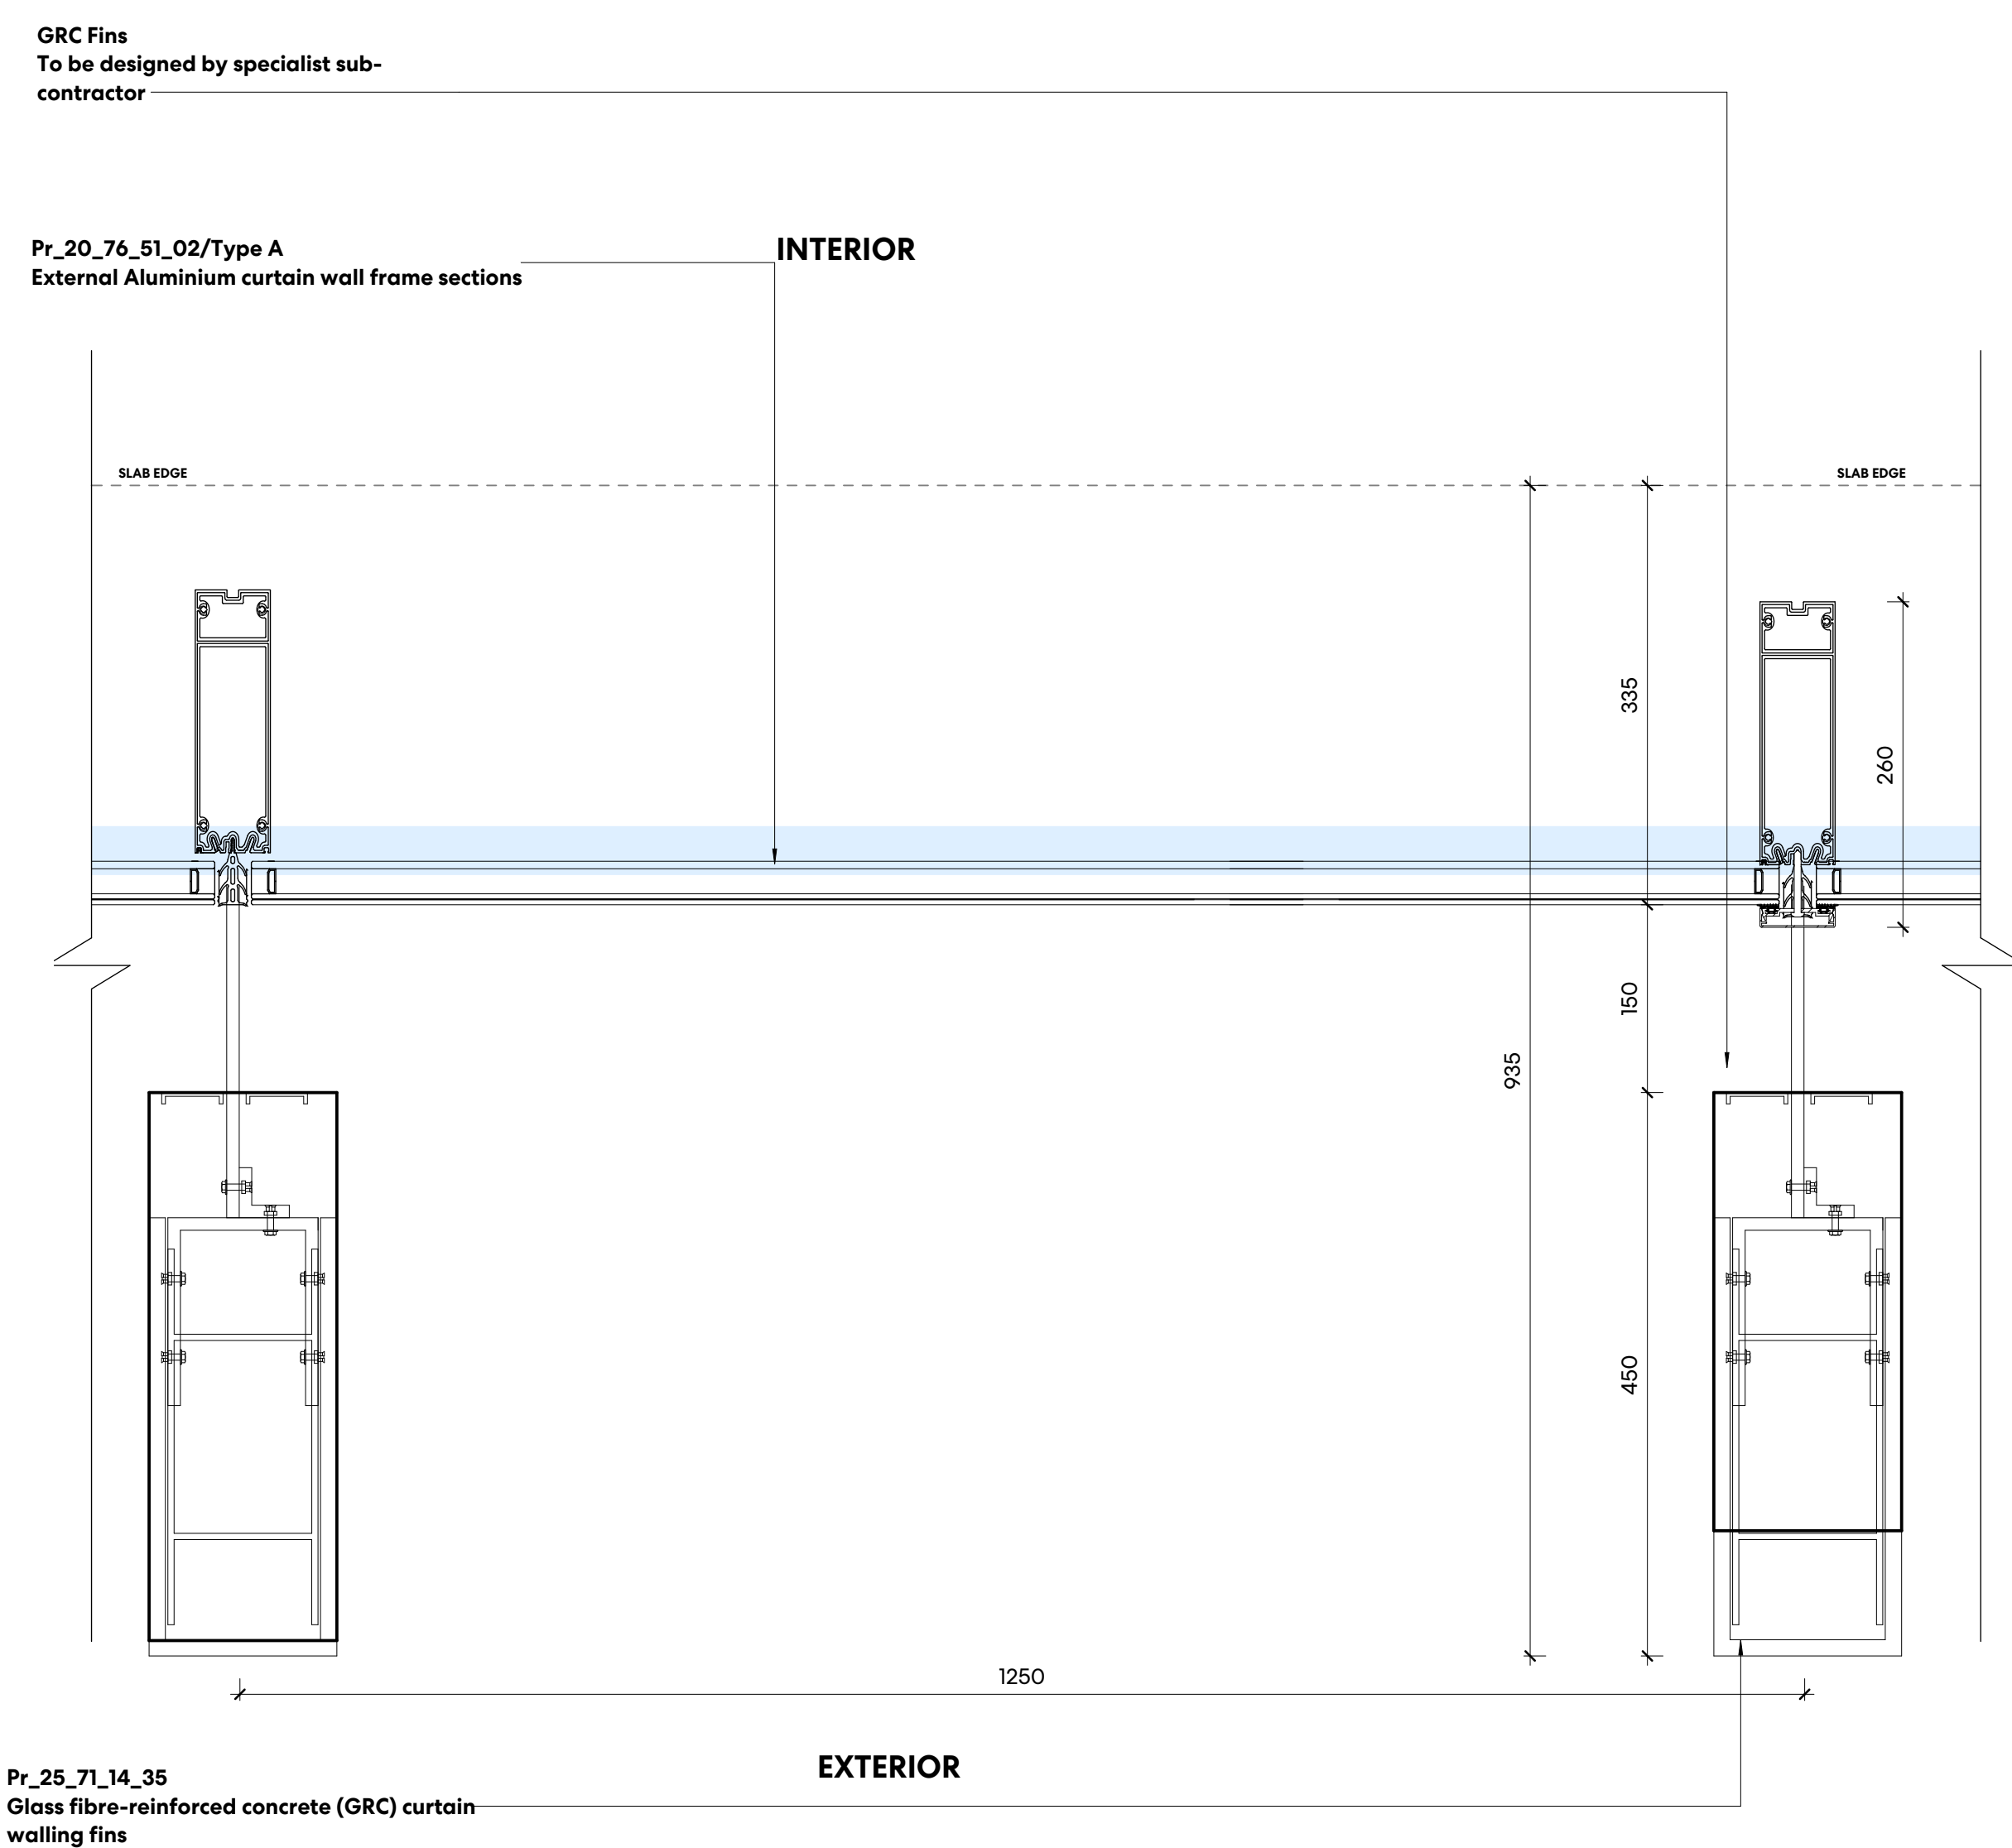

1 TYPICAL UPPER CURTAIN WALLING 05-06 - DETAIL PLAN
1:5

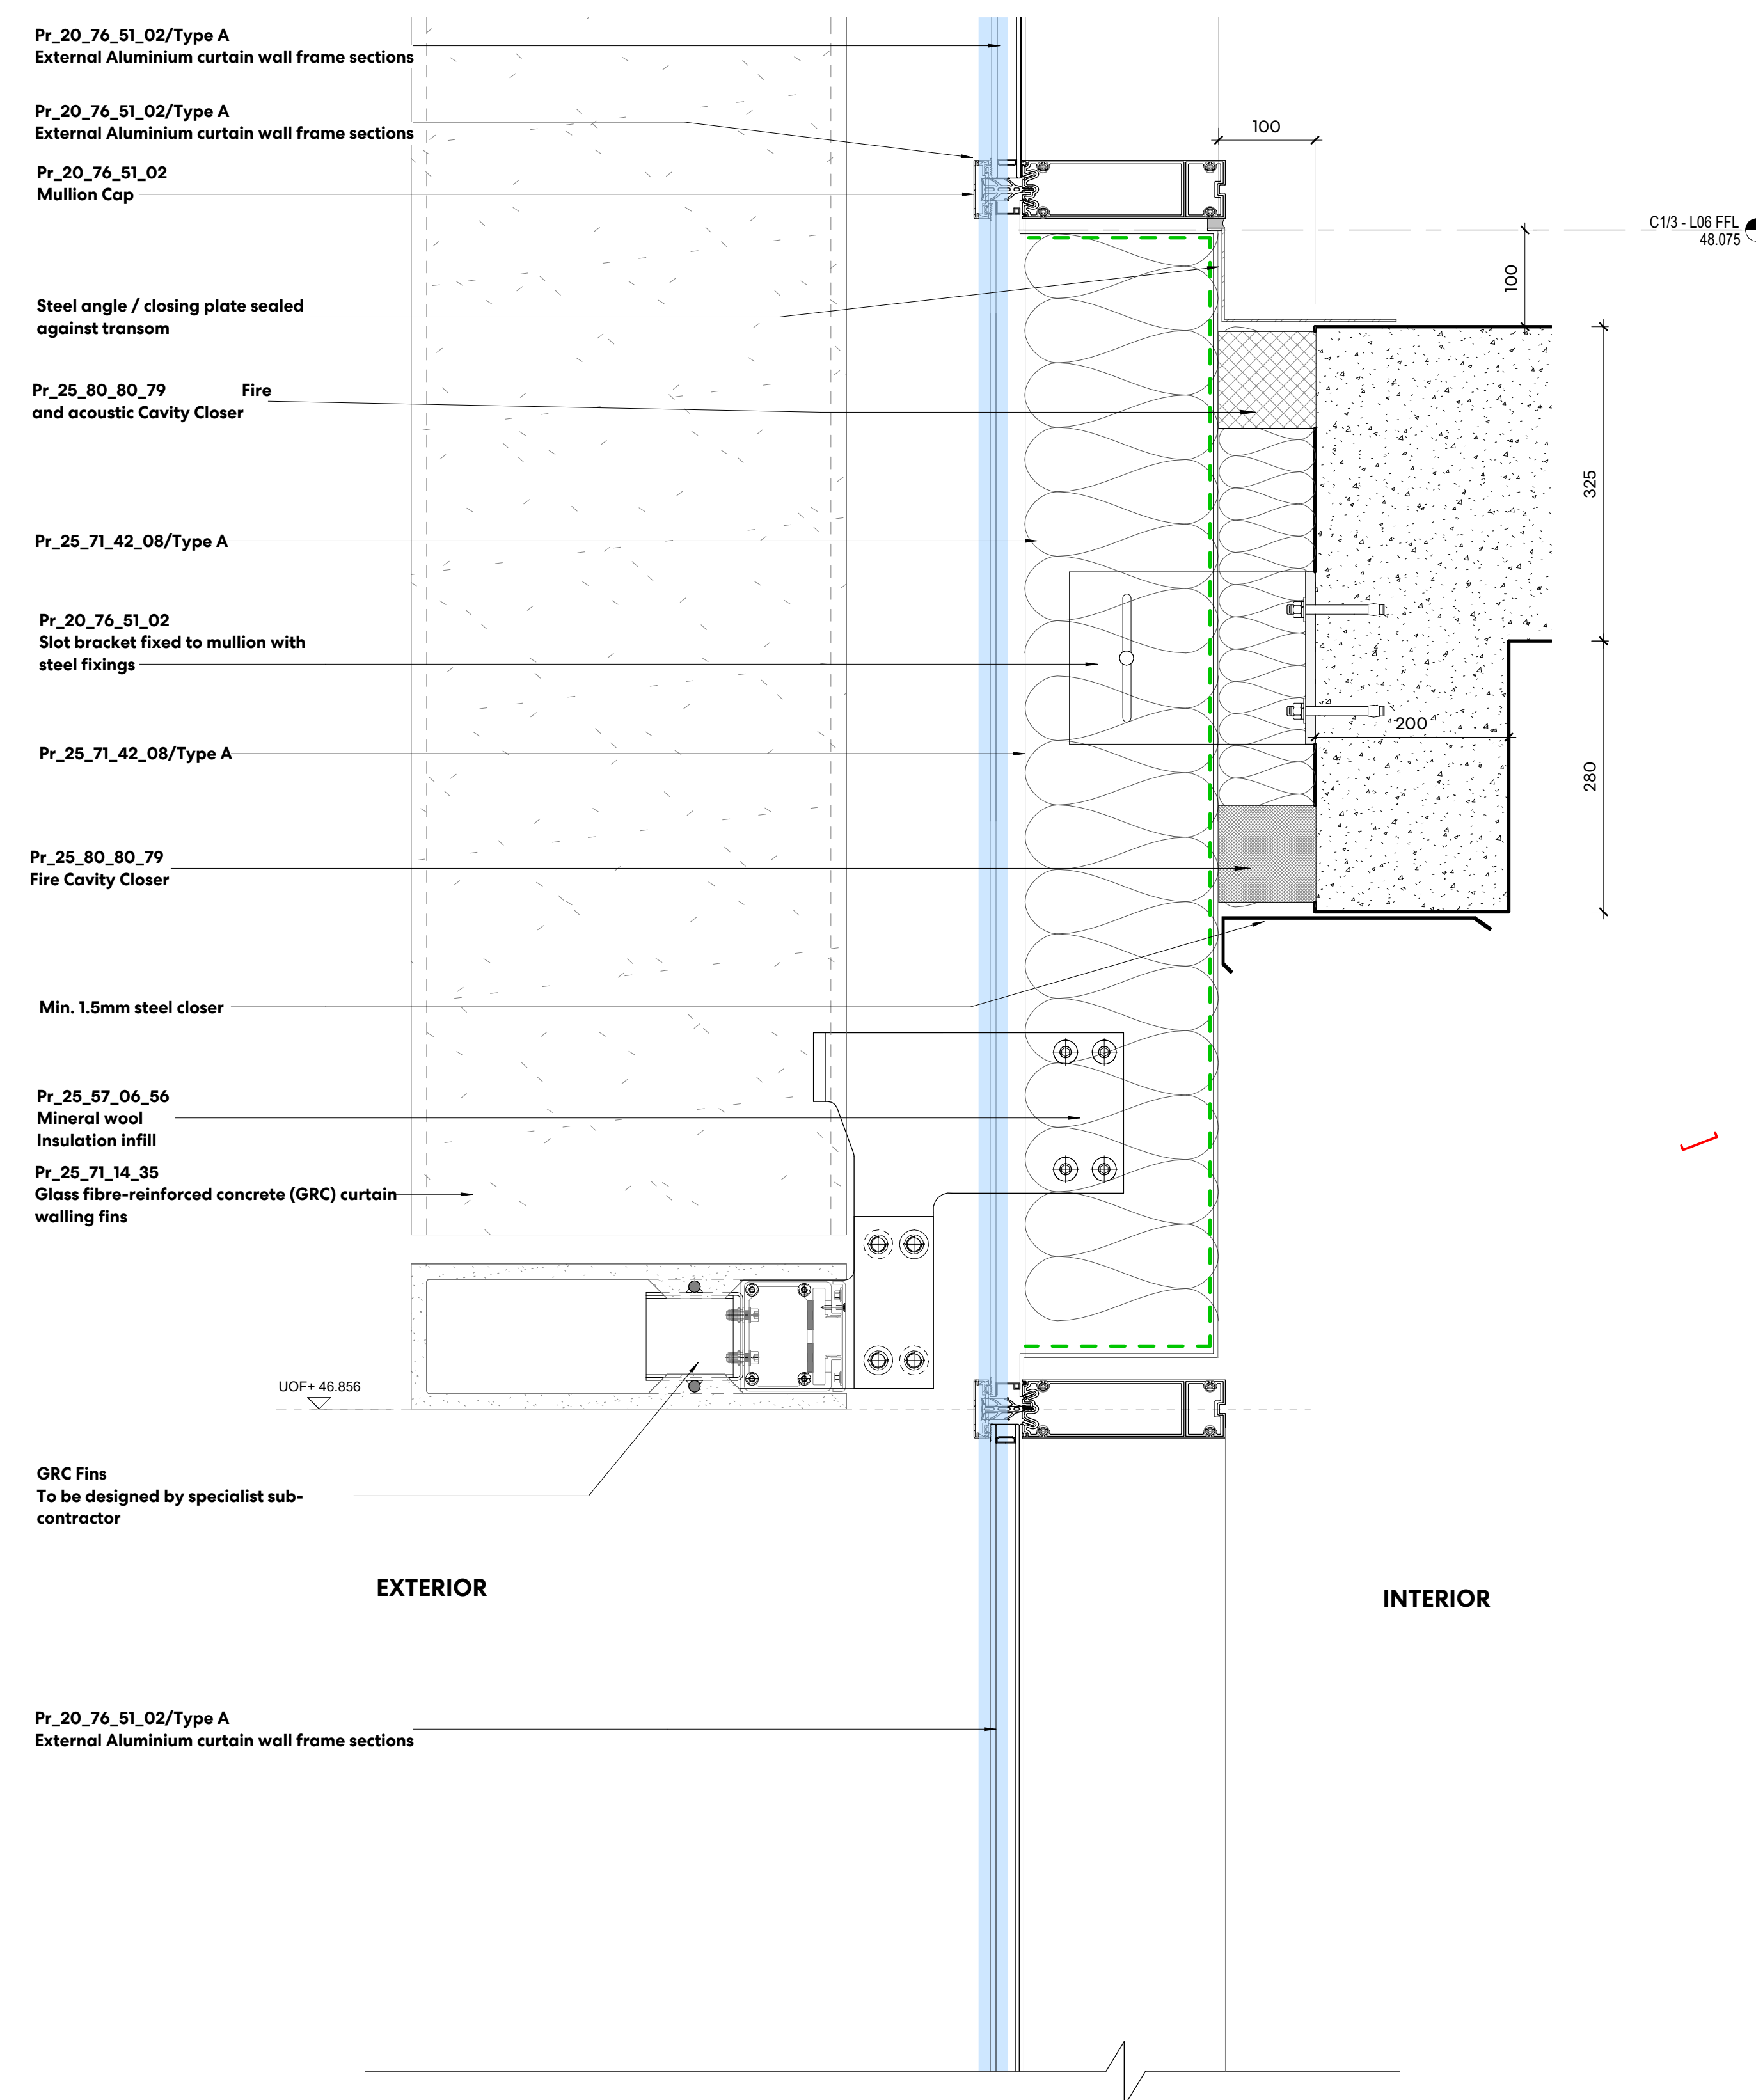

2 TYPICAL UPPER CURTAIN WALLING 05-06 - DETAIL SECTION
1:5