

Drawing indicates design intent only.

All information, areas, dimensions and datum levels are subject to detailed survey, detailed design and investigative work.

Do not scale from the drawing.

This drawing is the property of Perkins&Will UK Ltd. No disclosure or copy of it may be made without the written permission of Perkins&Will UK Ltd.


AIR TIGHTNESS / MEMBRANES KEY	
	Air Tightness Line
	VCL-Vapour Control Layer
	Breather membrane
	EPDM / Air sealing tape
	Waterproofing membrane

STAGE 4

PROJECT

TRIBECA
Reef Group
Plot C - The Assembly
and Connector

KEYPLAN

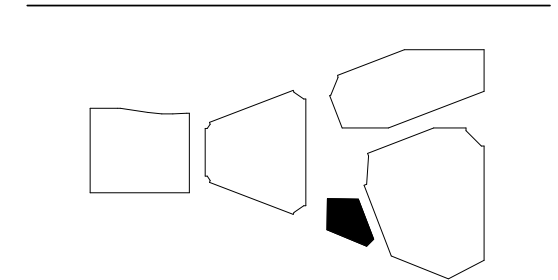

ISSUE CHART

POC	Stage 4 Issue - Tender	26/04/24
POI	Stage 4 Issue - Tender	26/04/24
NAME	DATE	DATE
Date	02/02/24	
Job Number	322596	
Scale	1:5@A0	
Drawn	PK	
Checked	DS	
Approved	PD	
CDE STATUS		

STAGE 04 -TENDER

TITLE
**C4 - EXTERNAL
WALL DETAILS -
CORTEN DETAILS**

SHEET NUMBER

TRI_PWA C4 ZZ_DR_A_44004


PROJECT | ADDRESS | LOCATION | LEVEL | TYPE | SCALE | NUMBER

CDE STATUS CODE REVISION


S3 **P02**

Copyright © 2024 Perkins+Will

**C4 - TYPICAL CORTEN + CURTAIN
WALLING PLAN**
1:5

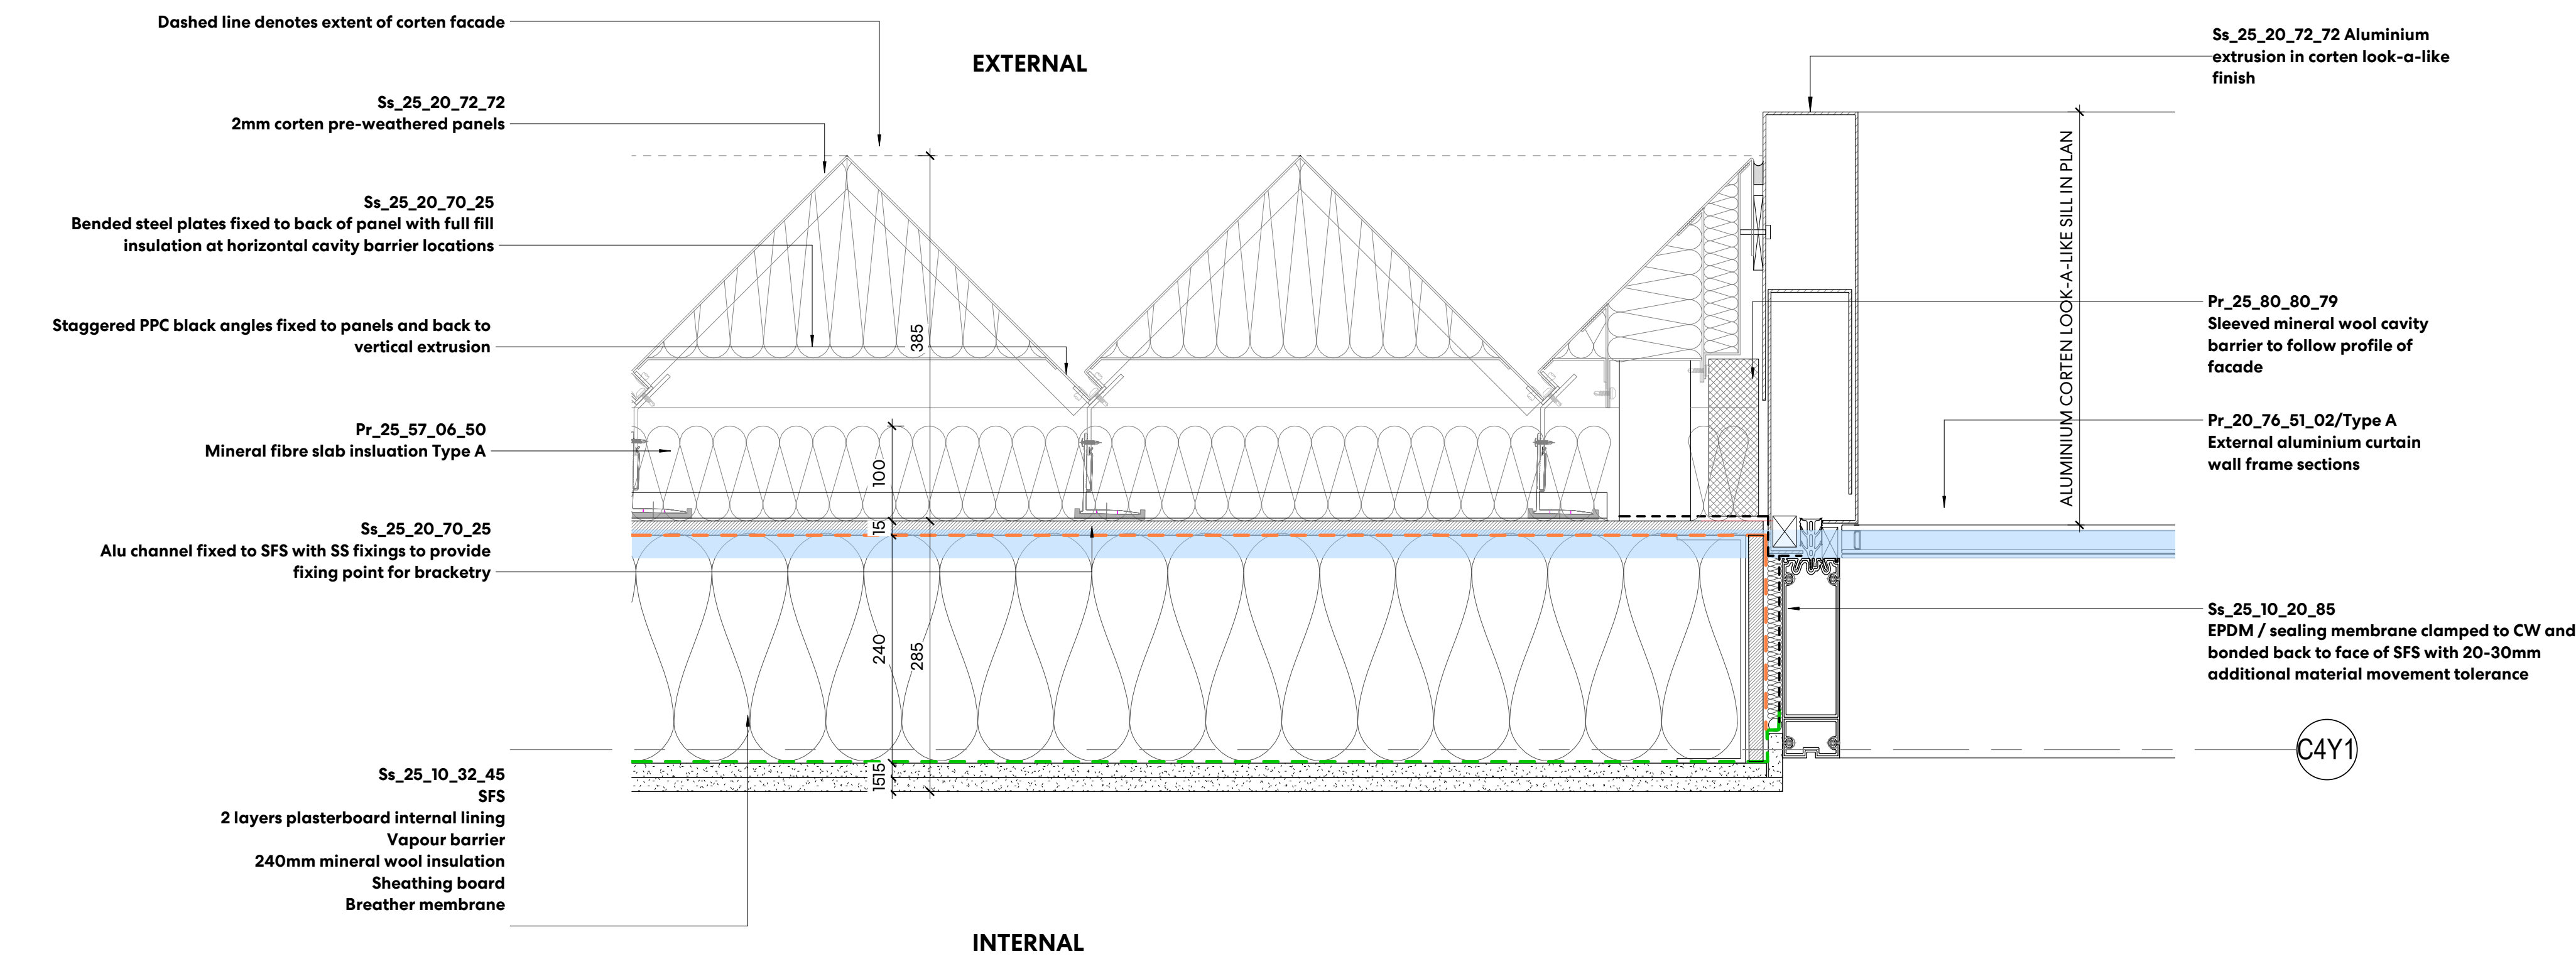

C4 - TYPICAL CORTEN LOUVRES
1:5

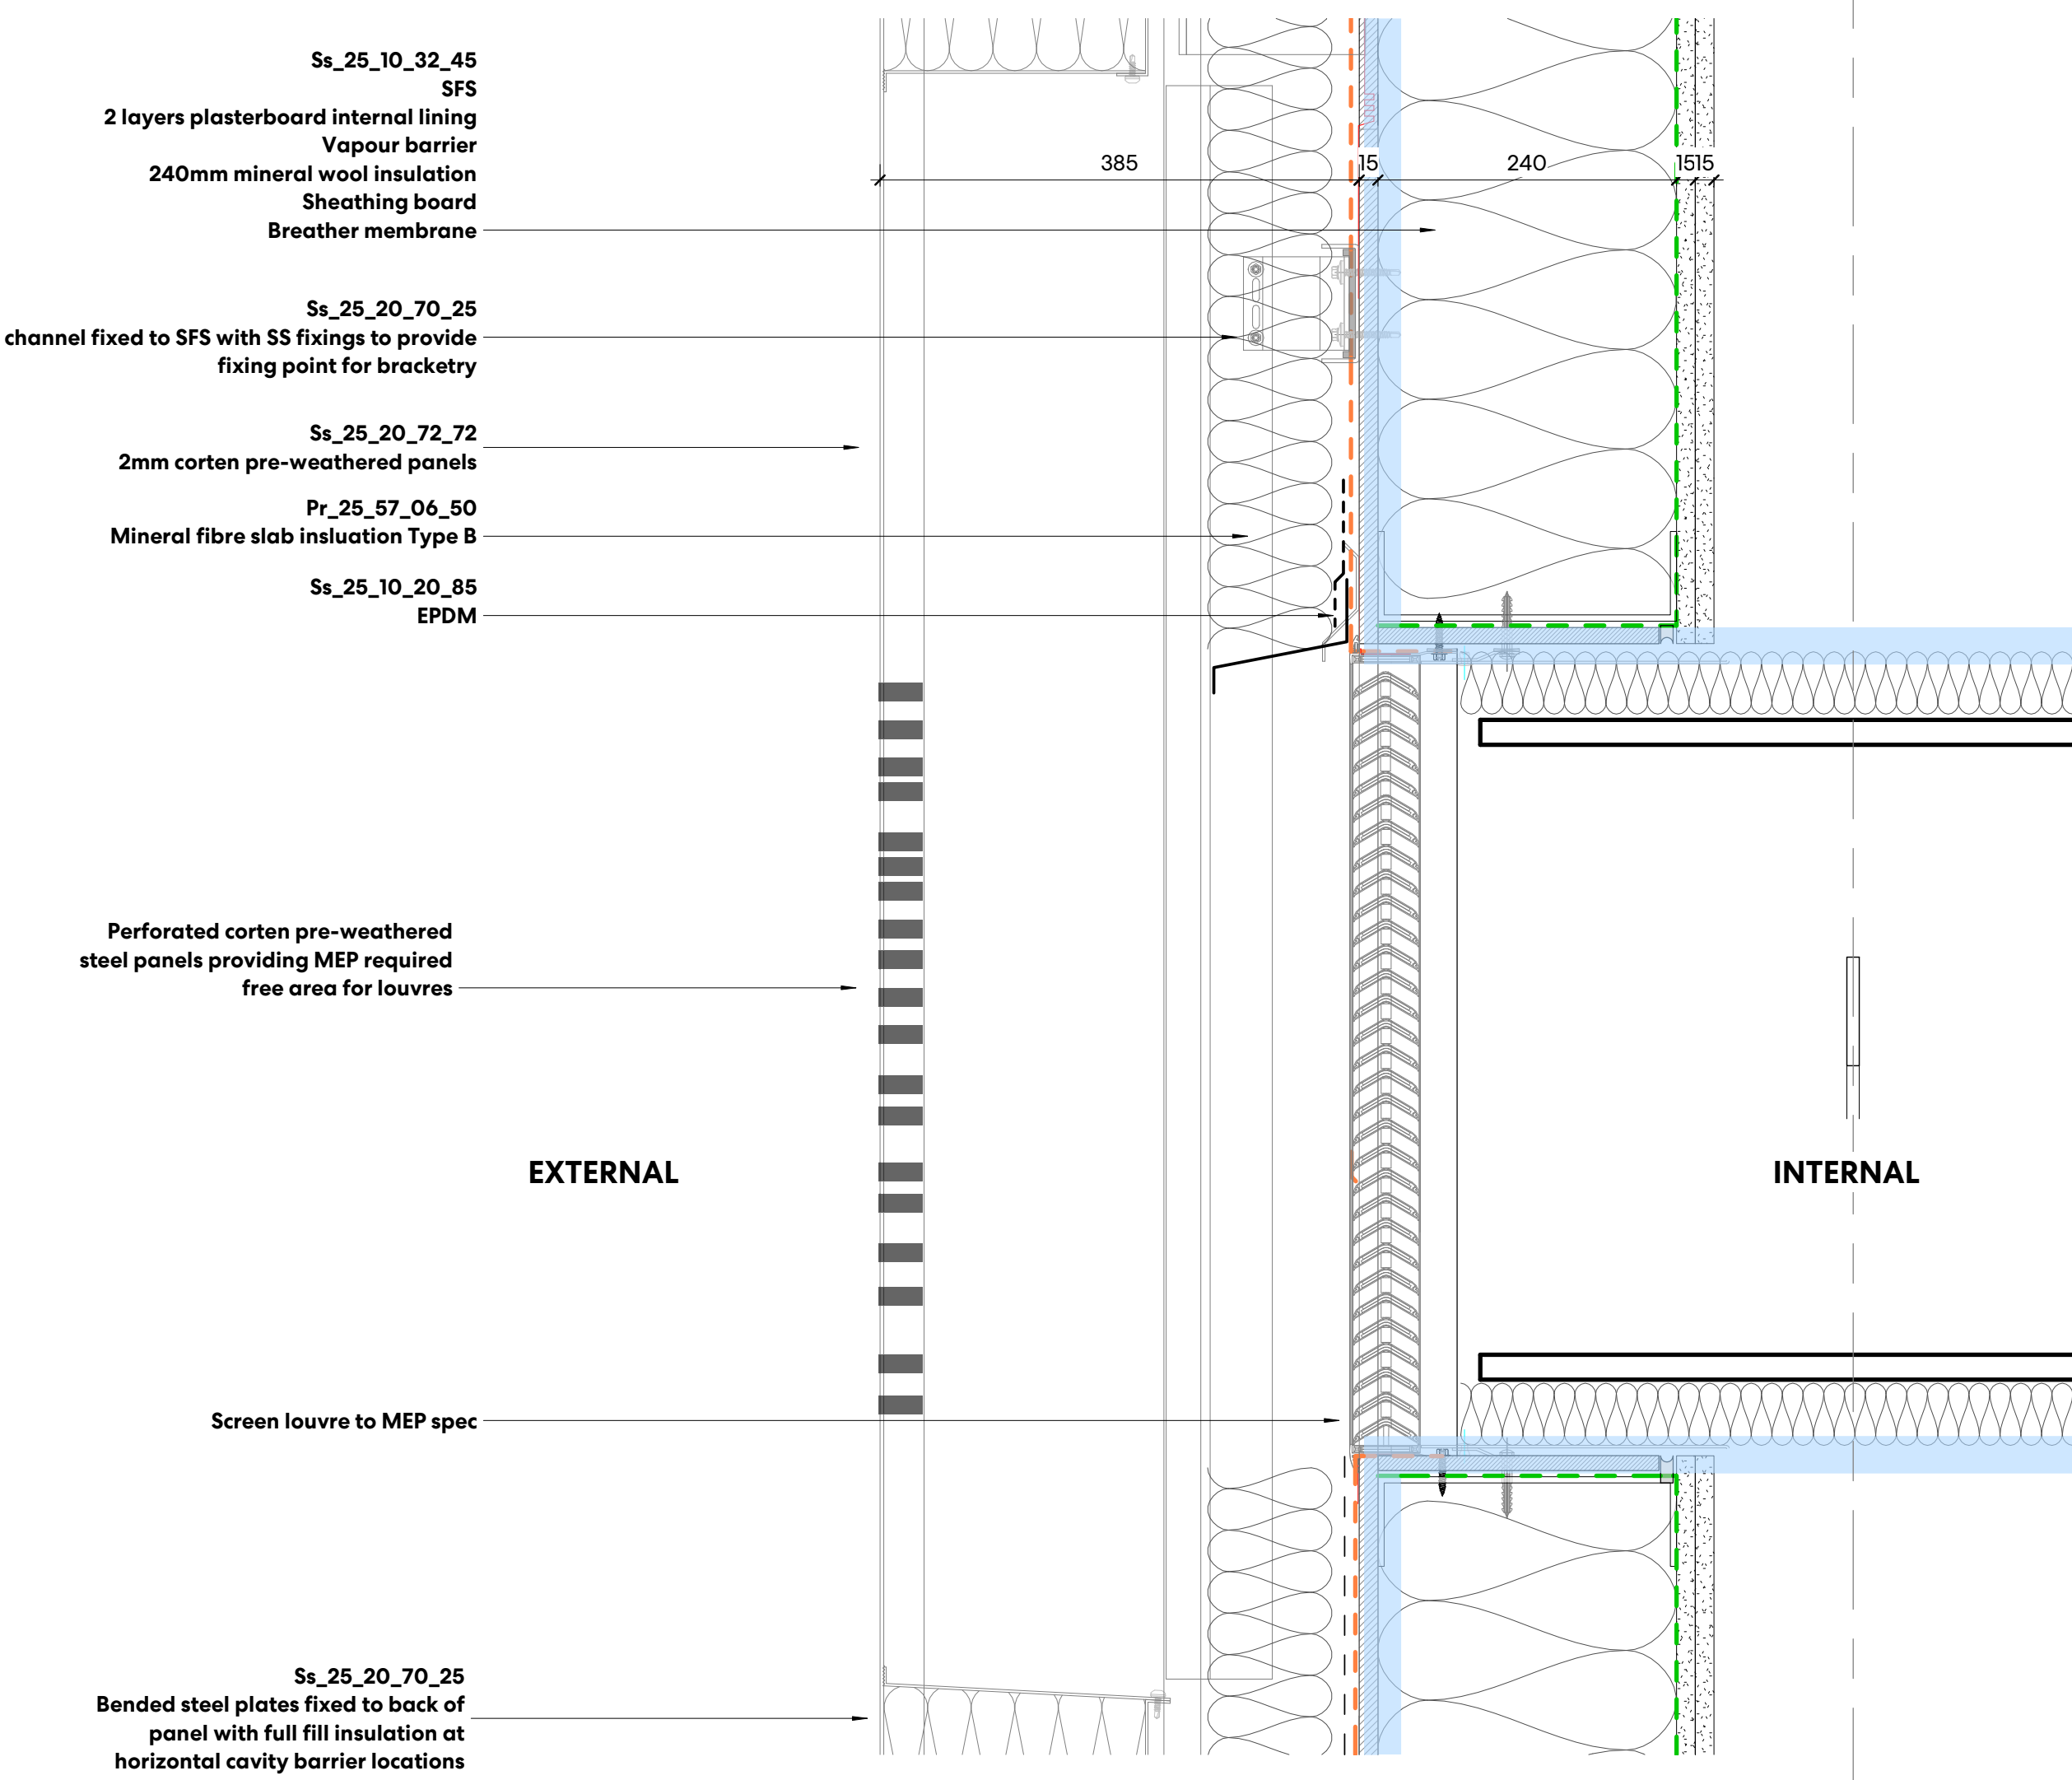

**C4 - TYPICAL CORTEN + CURTAIN
WALLING SECTION**
1:5

