



50mm  
25  
0mm 5  
Scale 1:50

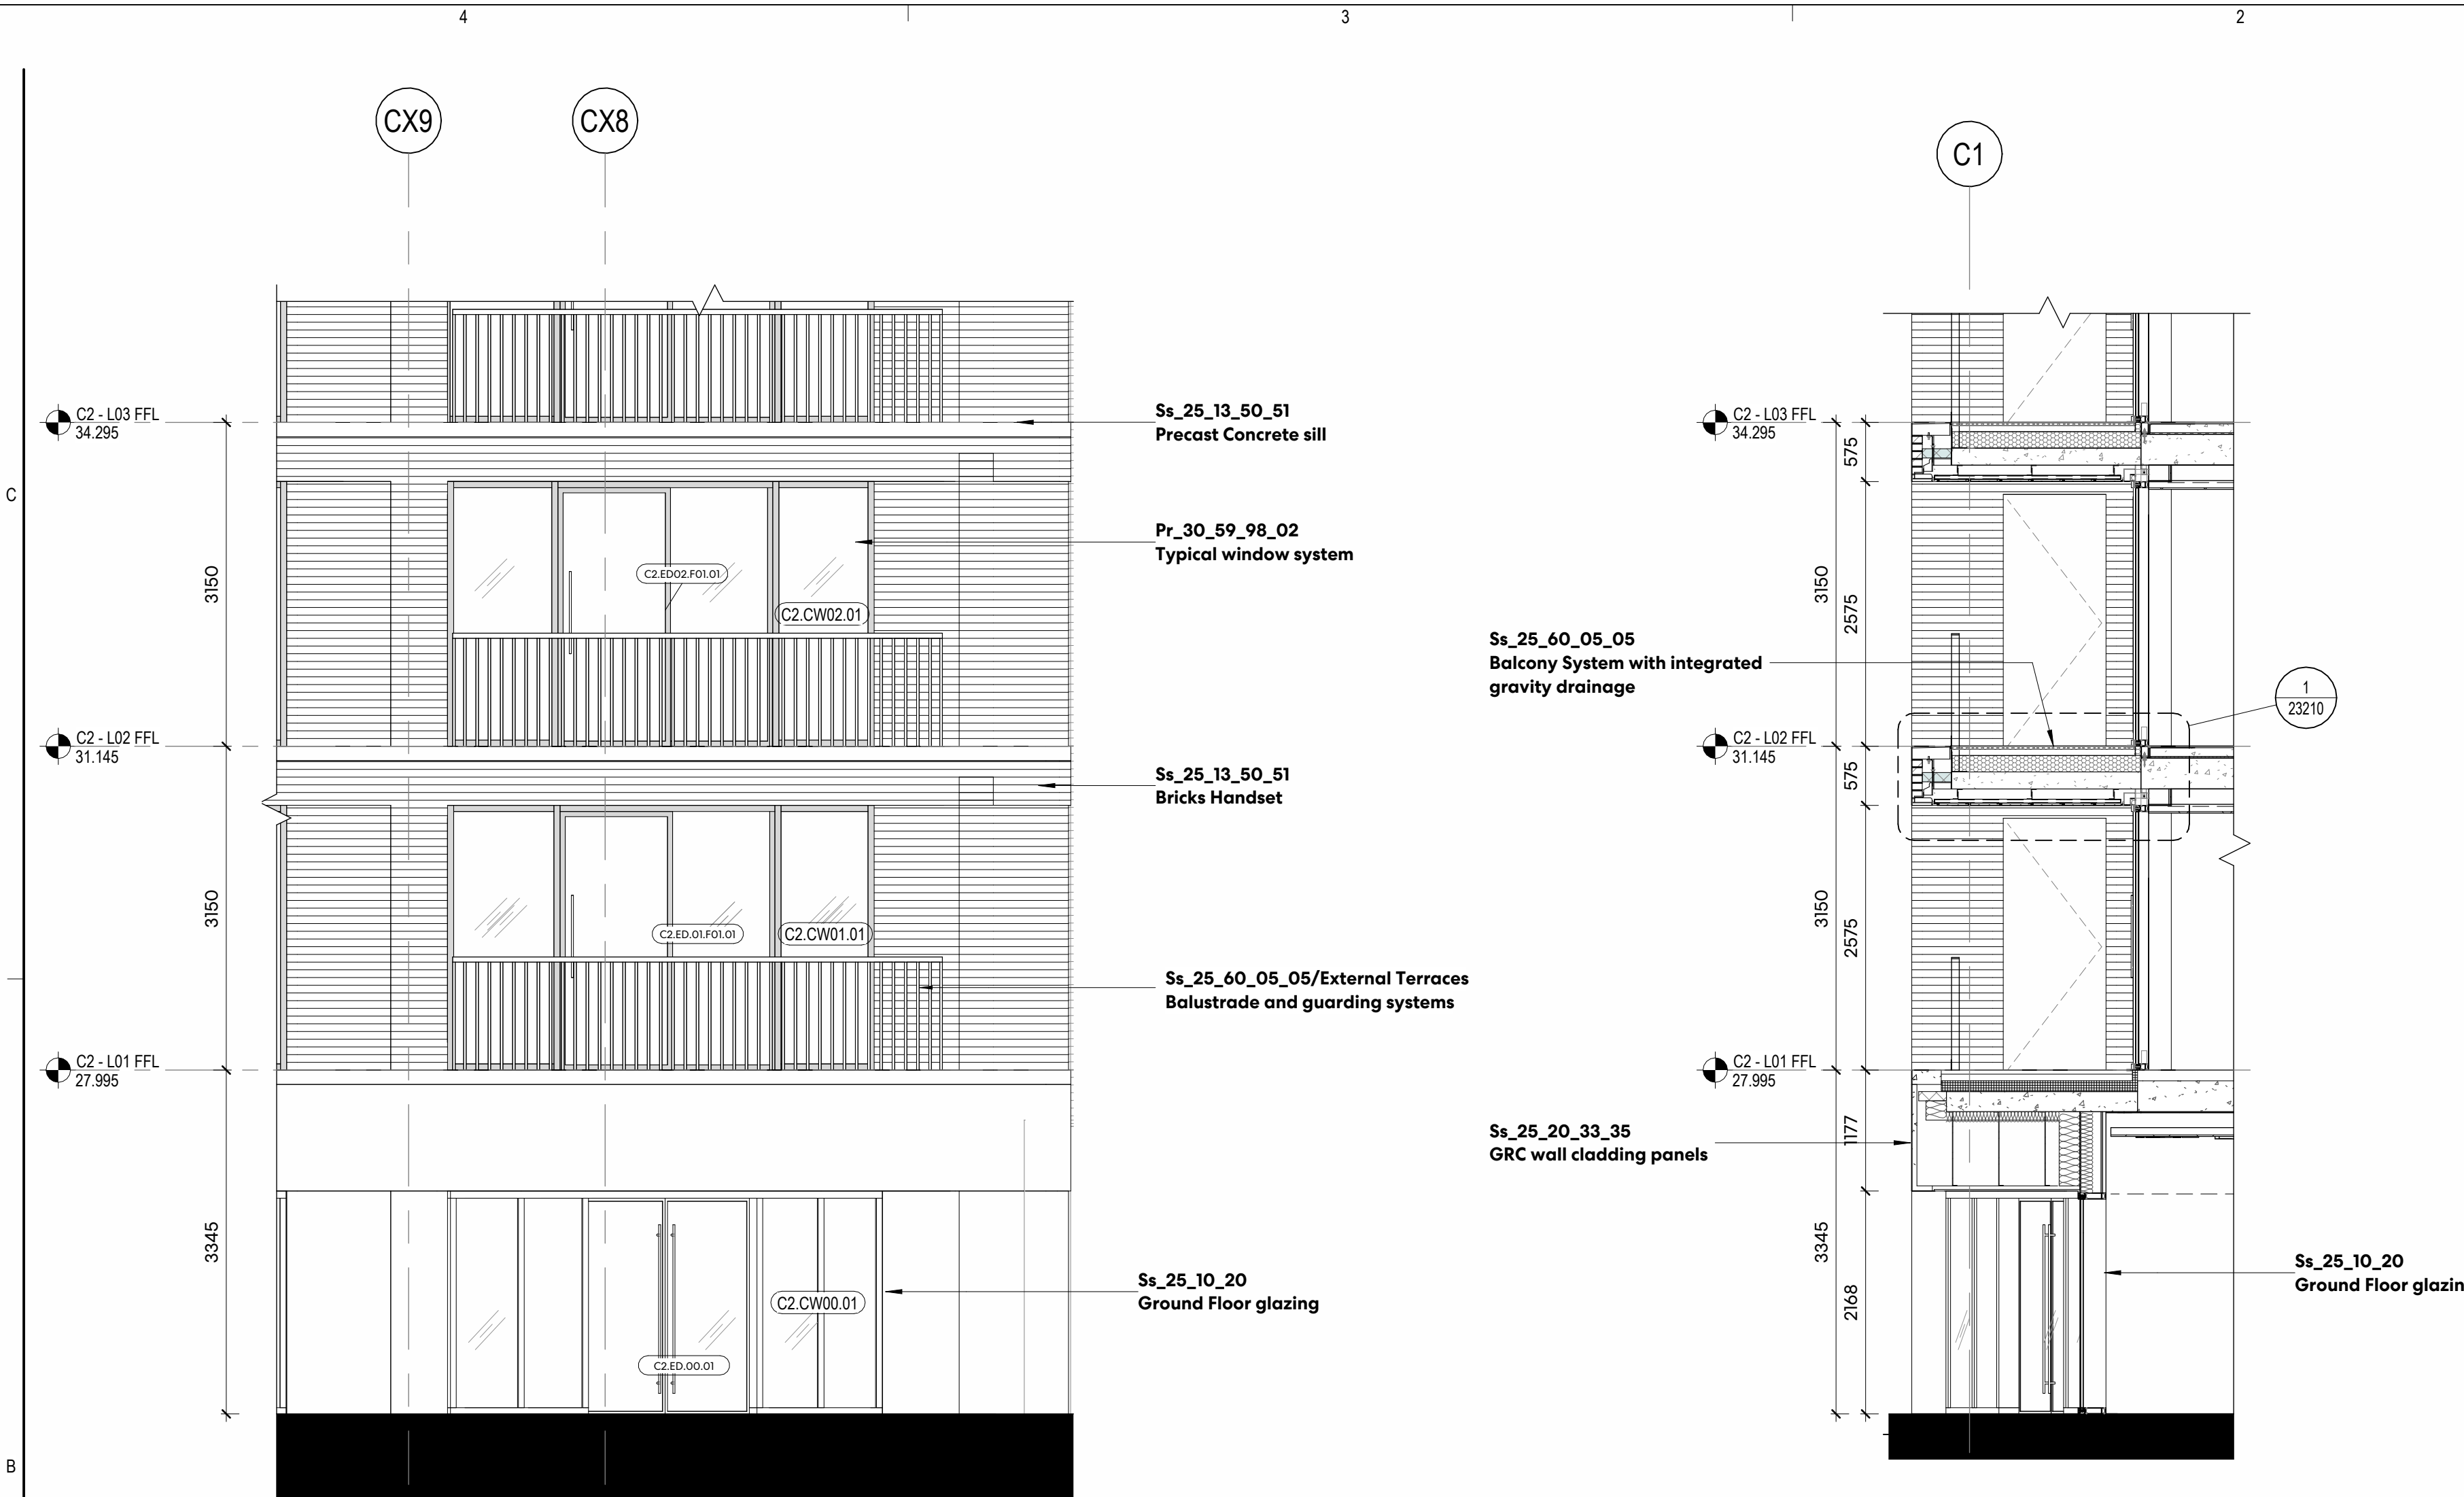


1 TYPICAL LEVEL INSET BALCONY ELEVATION  
1 : 50


2 TYPICAL LEVEL INSET BALCONY SECTION  
1 : 50

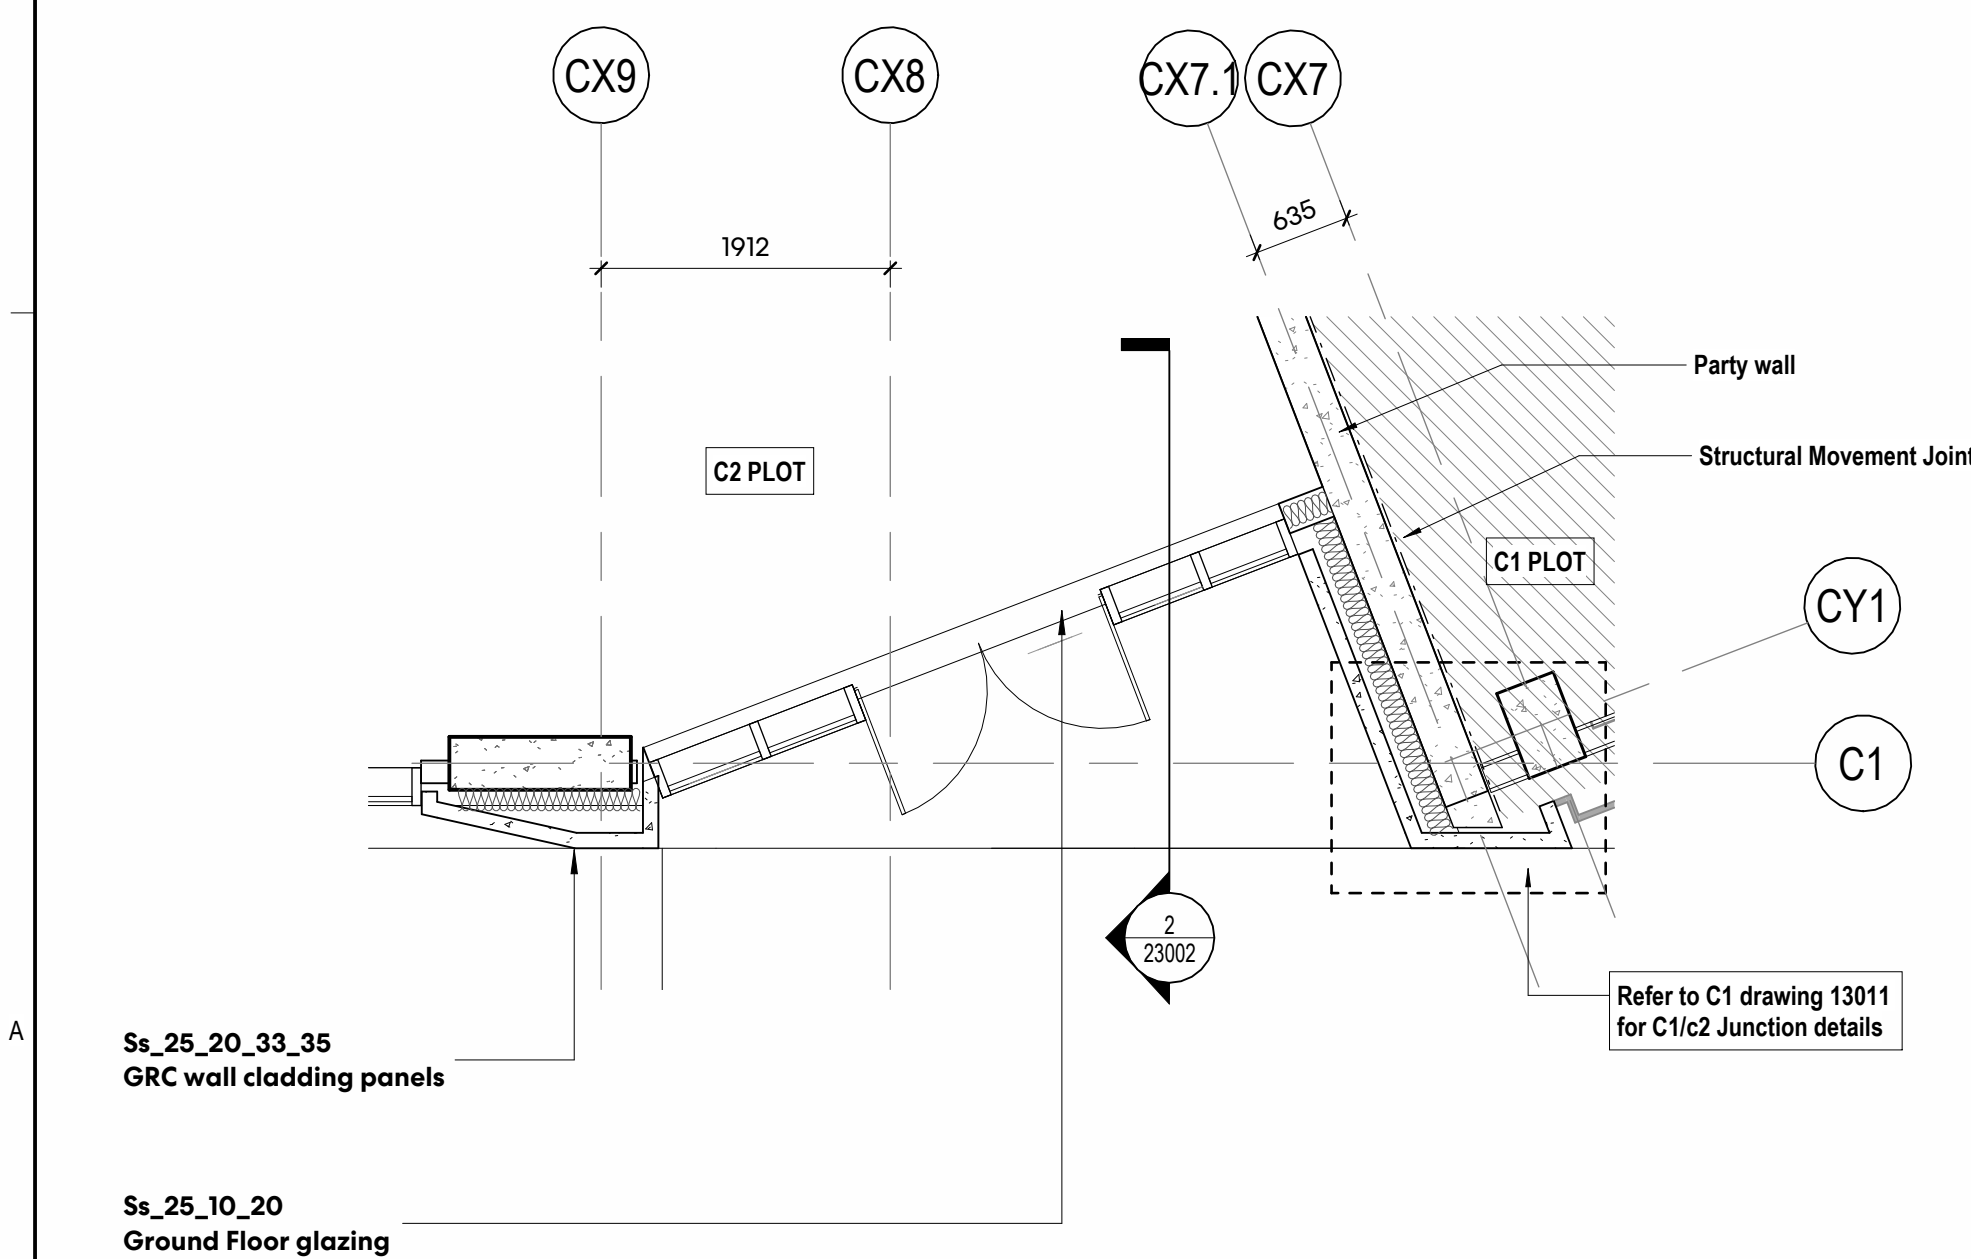

3 GROUND FLOOR EAST ACCESS PLAN  
1 : 50

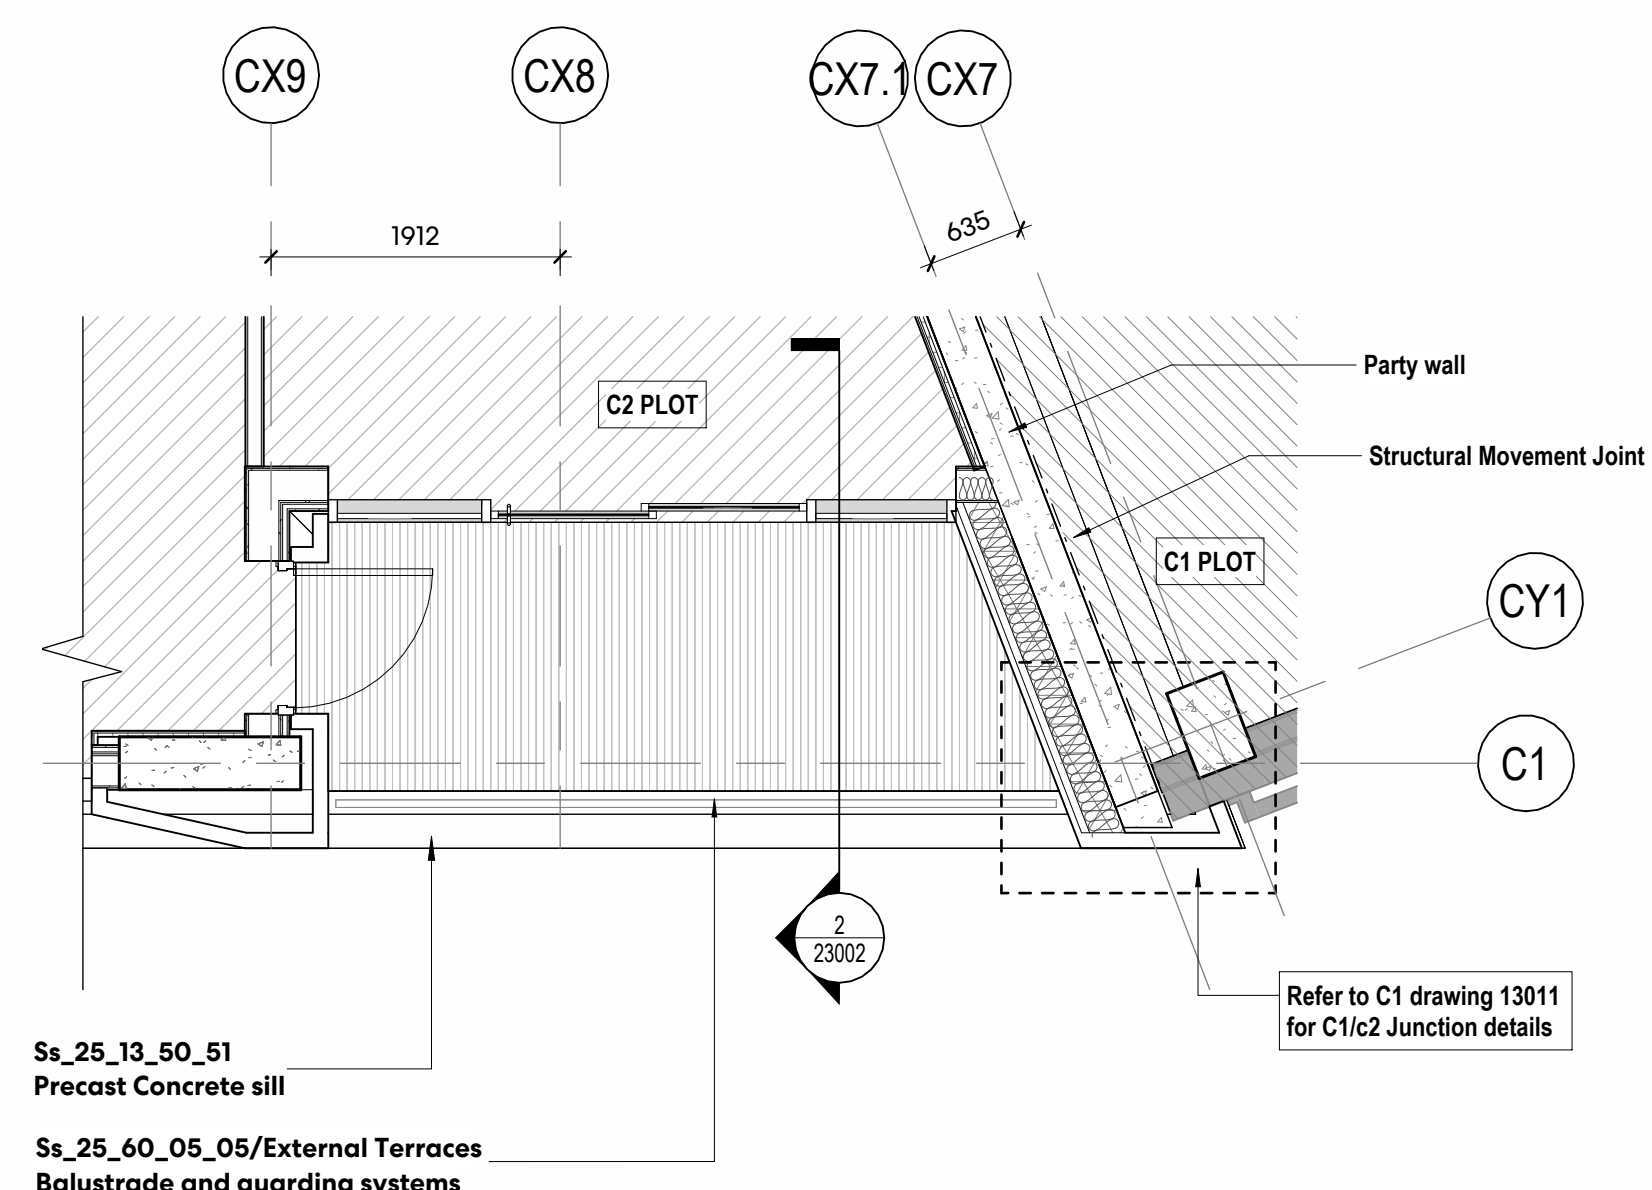

4 TYP INSET BALCONY PLAN AT C1/C2 JUNCTION  
1 : 50

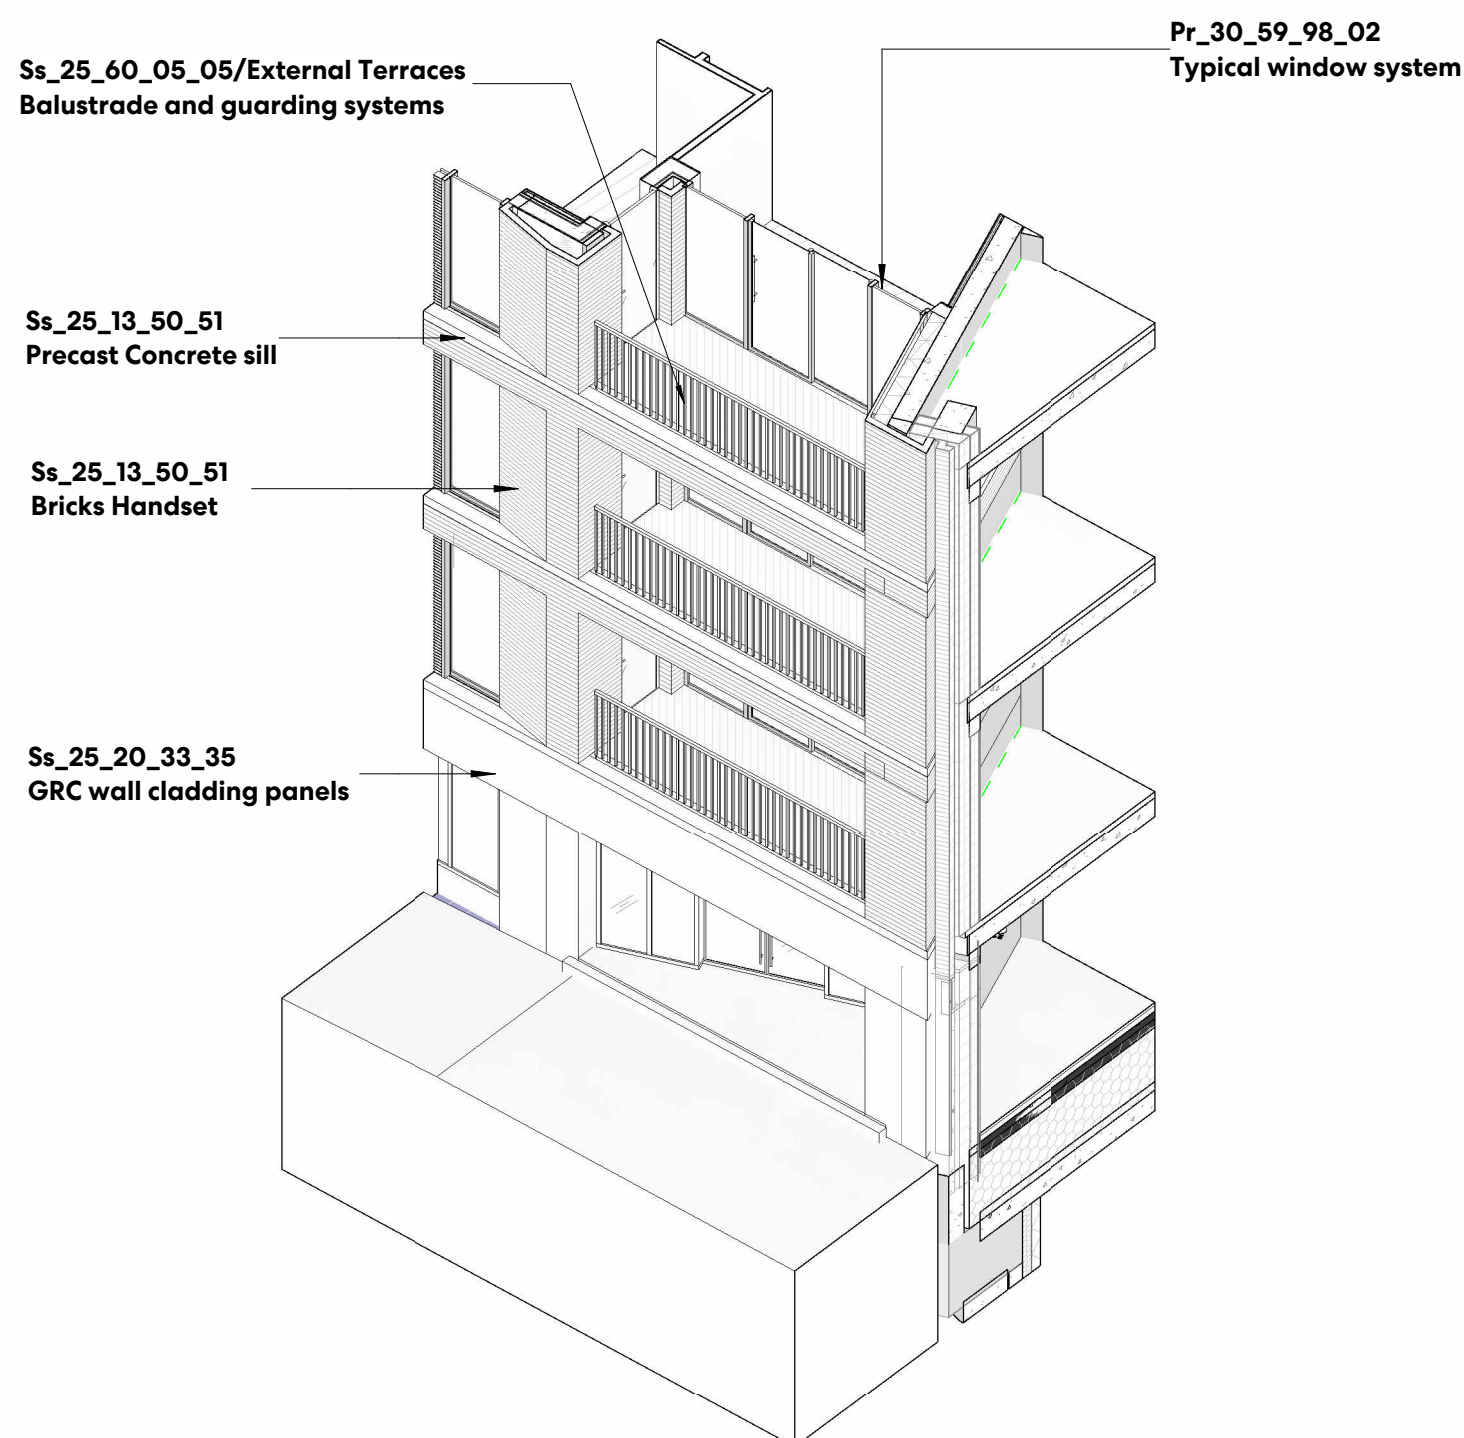

5 INSET BALCONY 3D VIEW

Perkins&Will

150 Holborn  
London  
EC1N 2NS  
t +44.20.7466.1000  
f +44.20.7466.1050  
www.perkinswill.com

NOTES

Drawing indicates design intent only.

All information, areas, dimensions and datum levels are subject to detailed survey, detailed design and investigative work.

Do not scale from the drawing.


This drawing is the property of Perkins&Will UK Ltd. No disclosure or copy of it may be made without the written permission of Perkins&Will UK Ltd.

STAGE 4

PROJECT

**TRIBECA**  
**Reef Group**  
Plot C - The Assembly and Connector

KEYPLAN

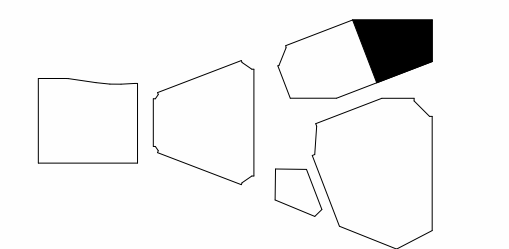

ISSUE CHART

P01	Stage 4 Issue - Tender	28/03/24
MARK	DATE	DATE
Date	26/01/2024	
Job Number	322596	
Scale	1:50 @A1	
Drawn	RF	
Checked	DS	
Approved	PD	
CDE STATUS		

STAGE 04 - TENDER

TITLE

**C2-TYPICAL BOTTOM  
CONDITION -INSET  
BALCONY & GF  
ENTRANCE EAST**

SHEET NUMBER

TRI PWA C2 ZZ DR A 23002

PROJECT	AUTHOR	VOLUME	LEVEL	TYPE	ROLE	NUMBER
CDE STATUS CODE						REVISION

**S3** **P01**

Copyright © 2024 Perkins+Will