


50mm
25
0mm 5
Scale 1:50


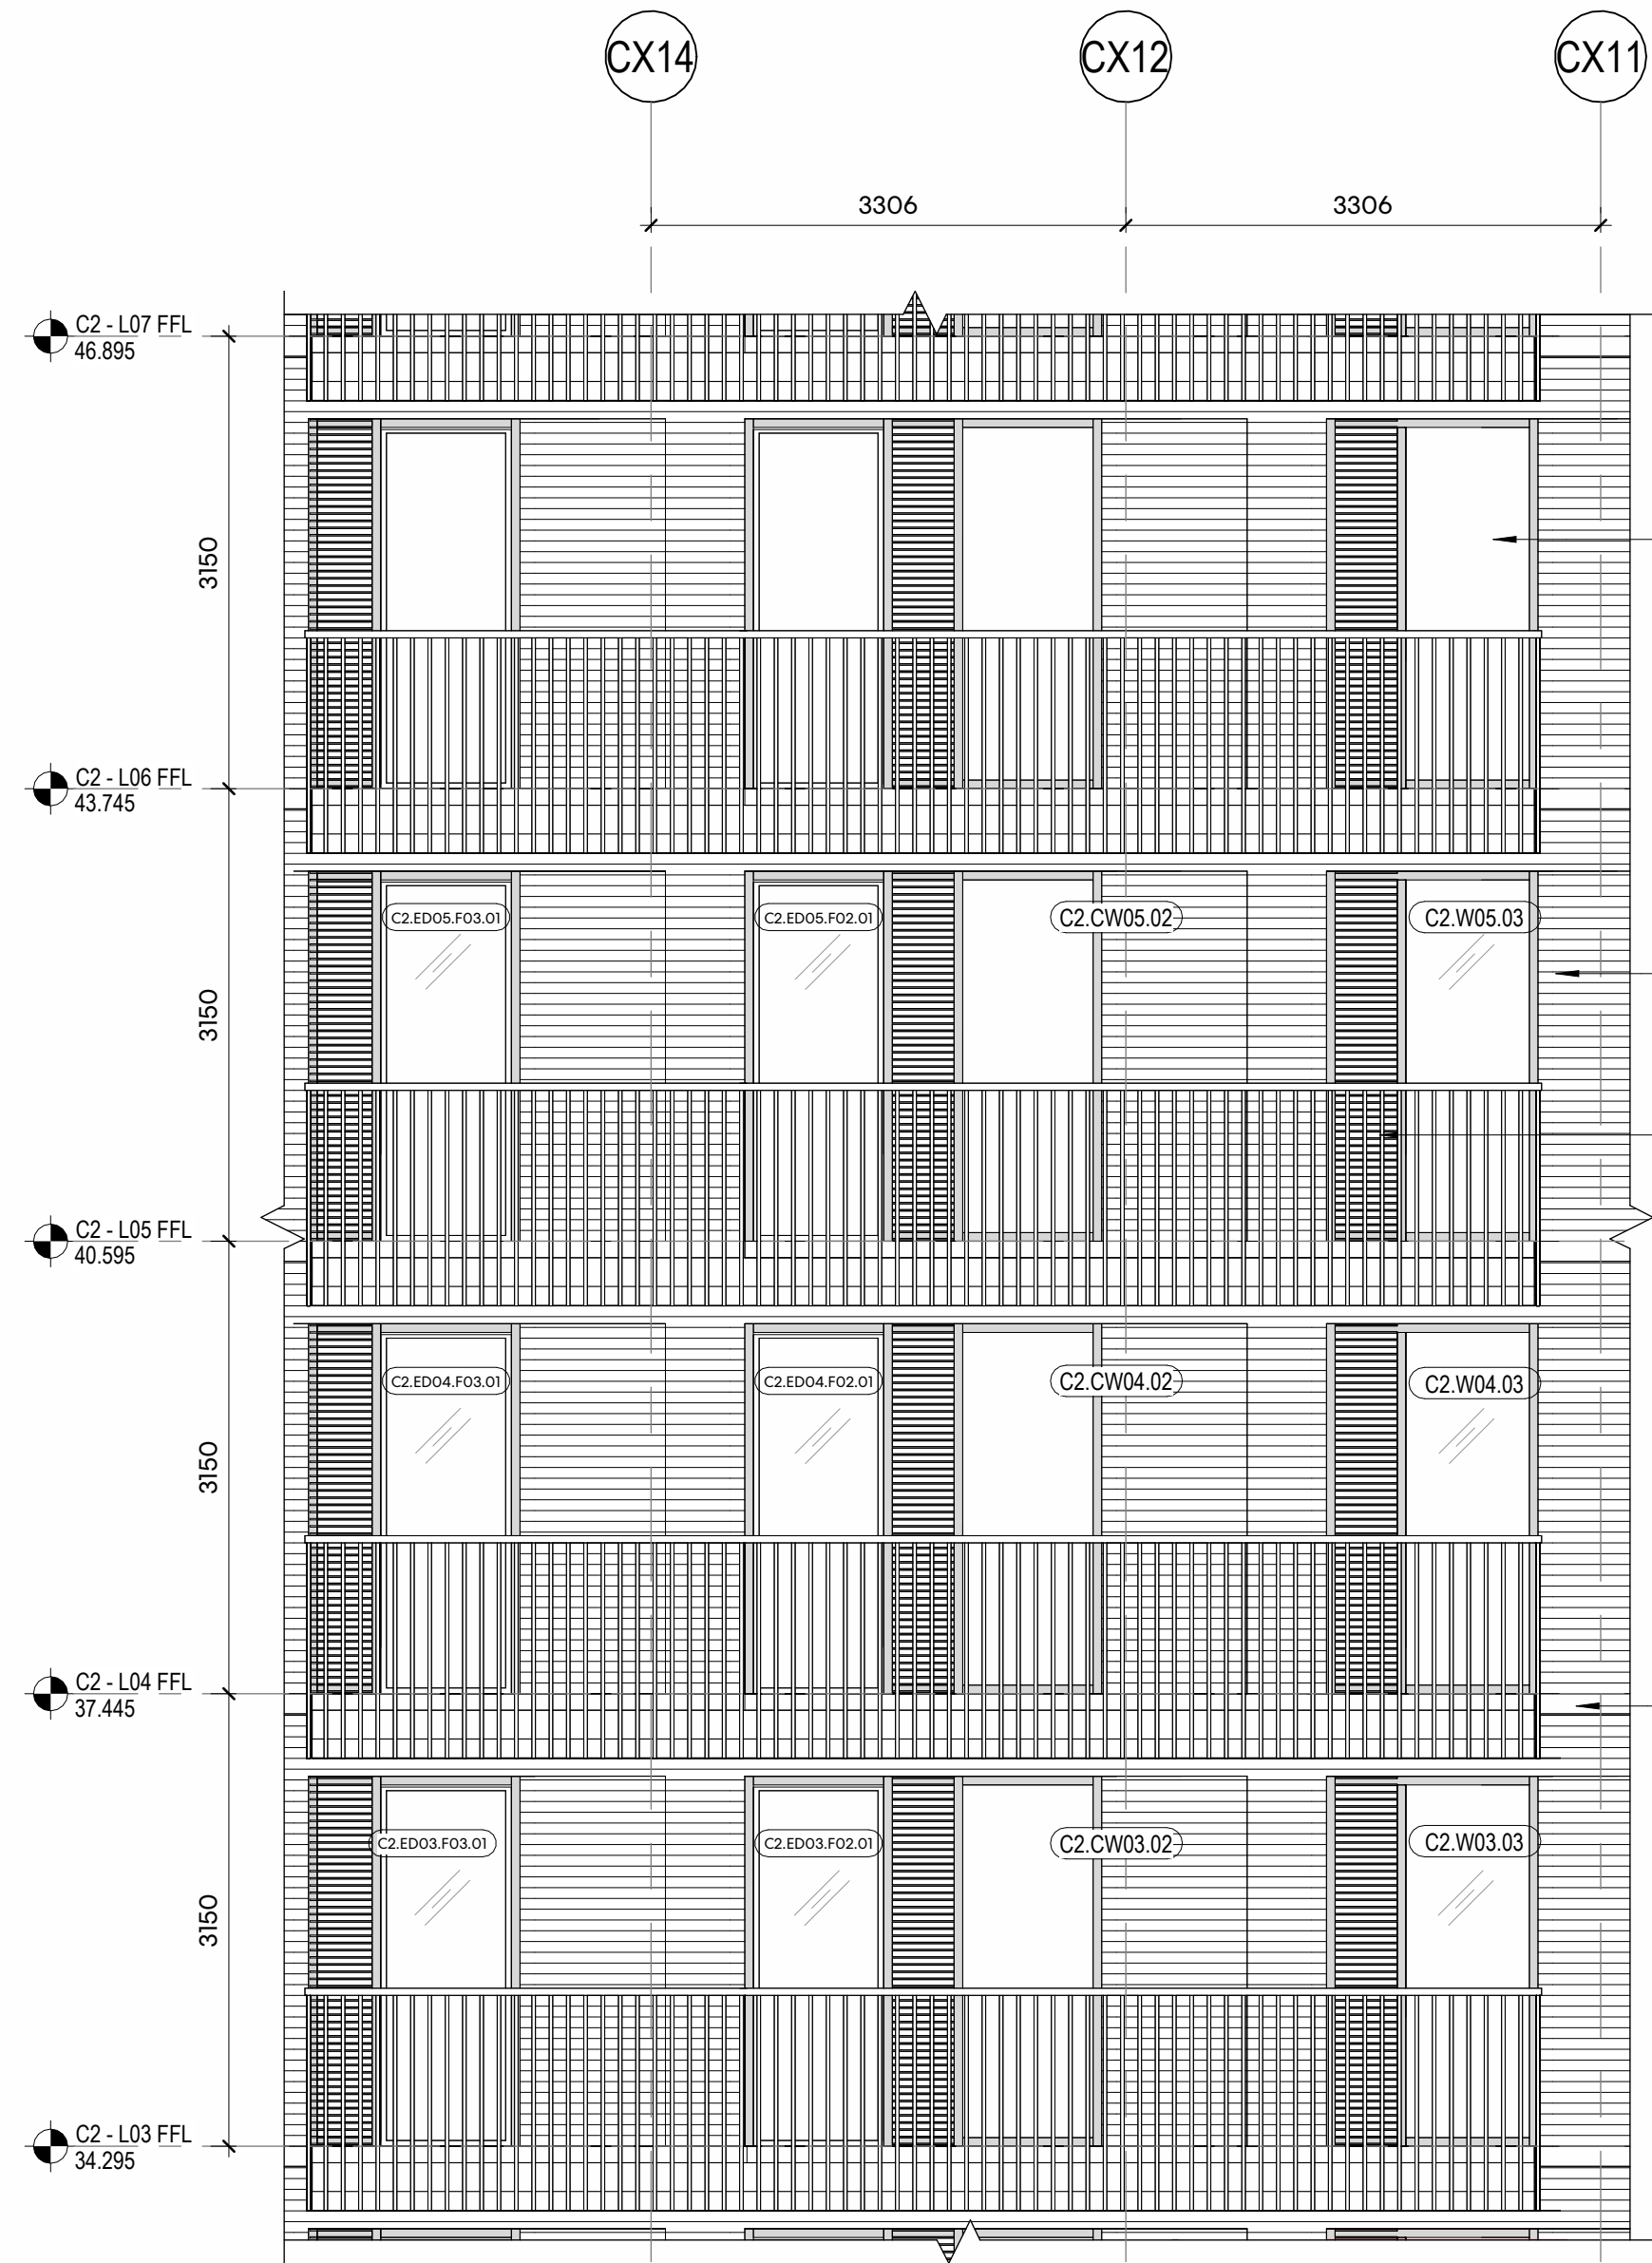


Pr_30_59_98_02
Typical window system

Ss_25_13_50_51
Bricks Handset

Ss_25_60_05_05/External Terraces
Balustrade and guarding systems

Ss_25_13_50_51
Precast Concrete sill

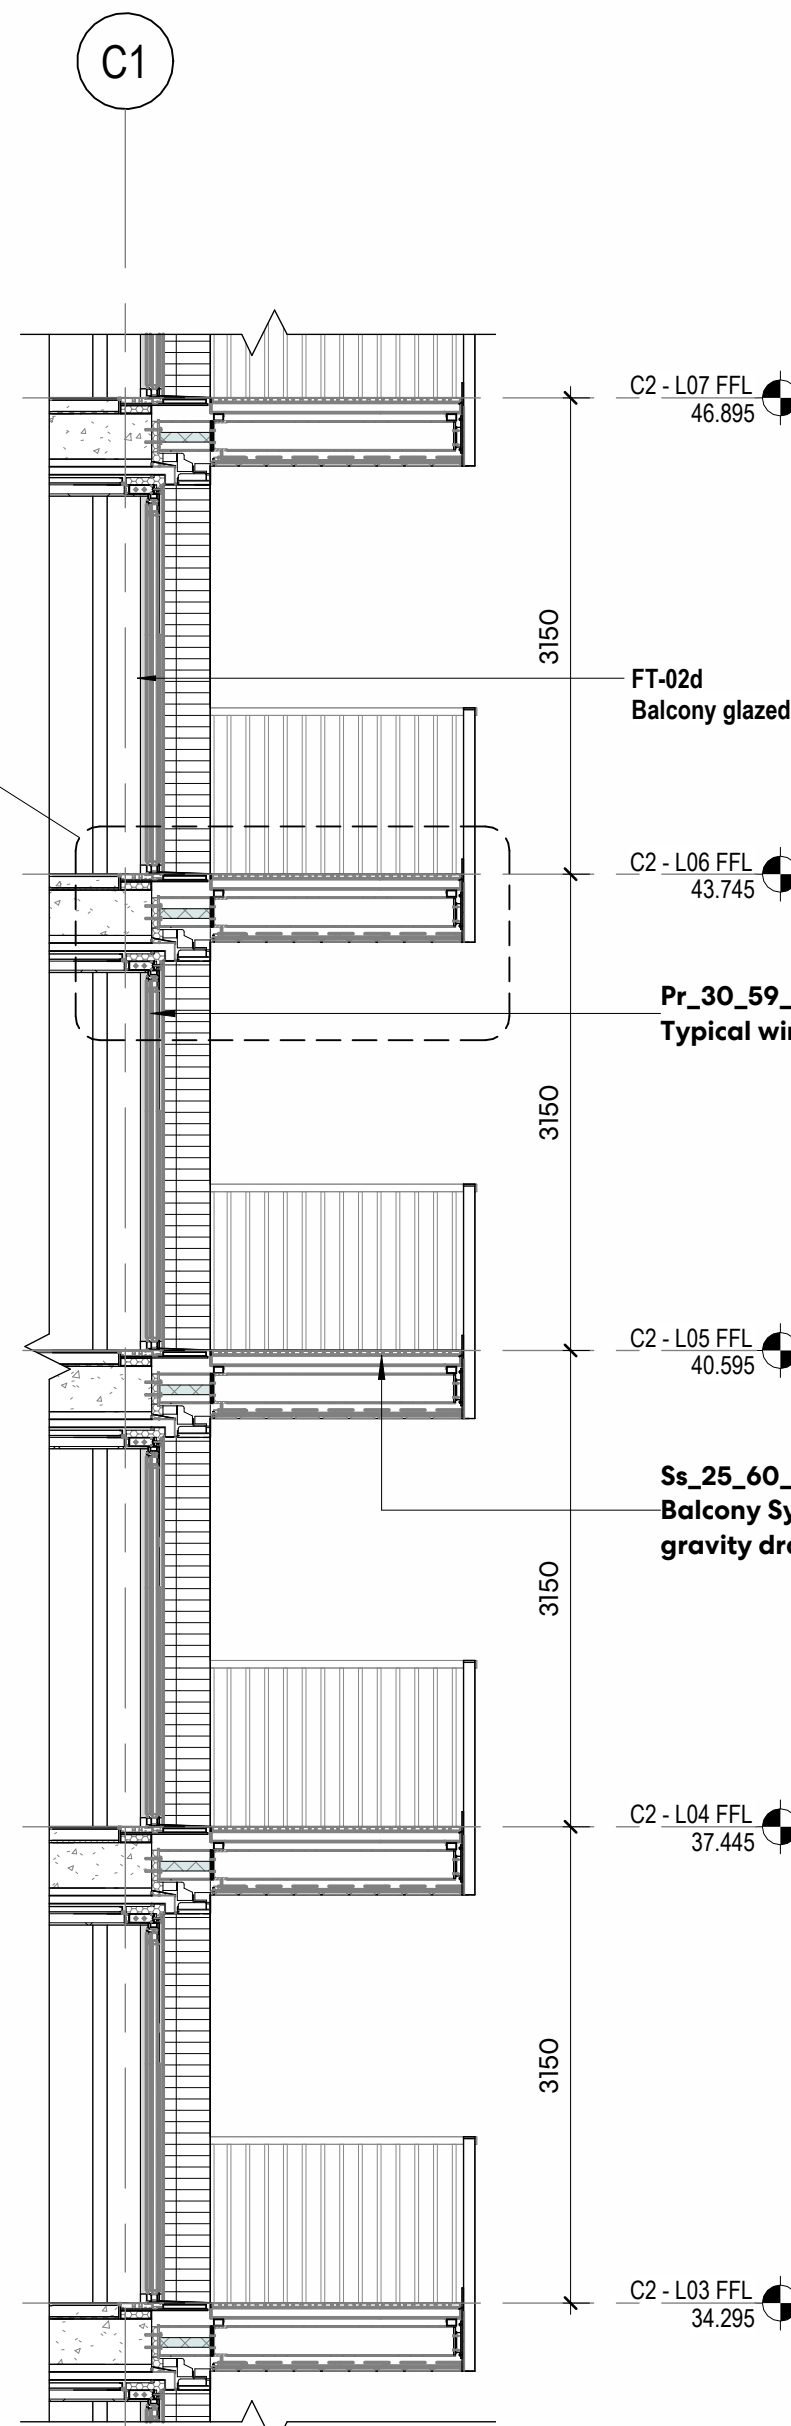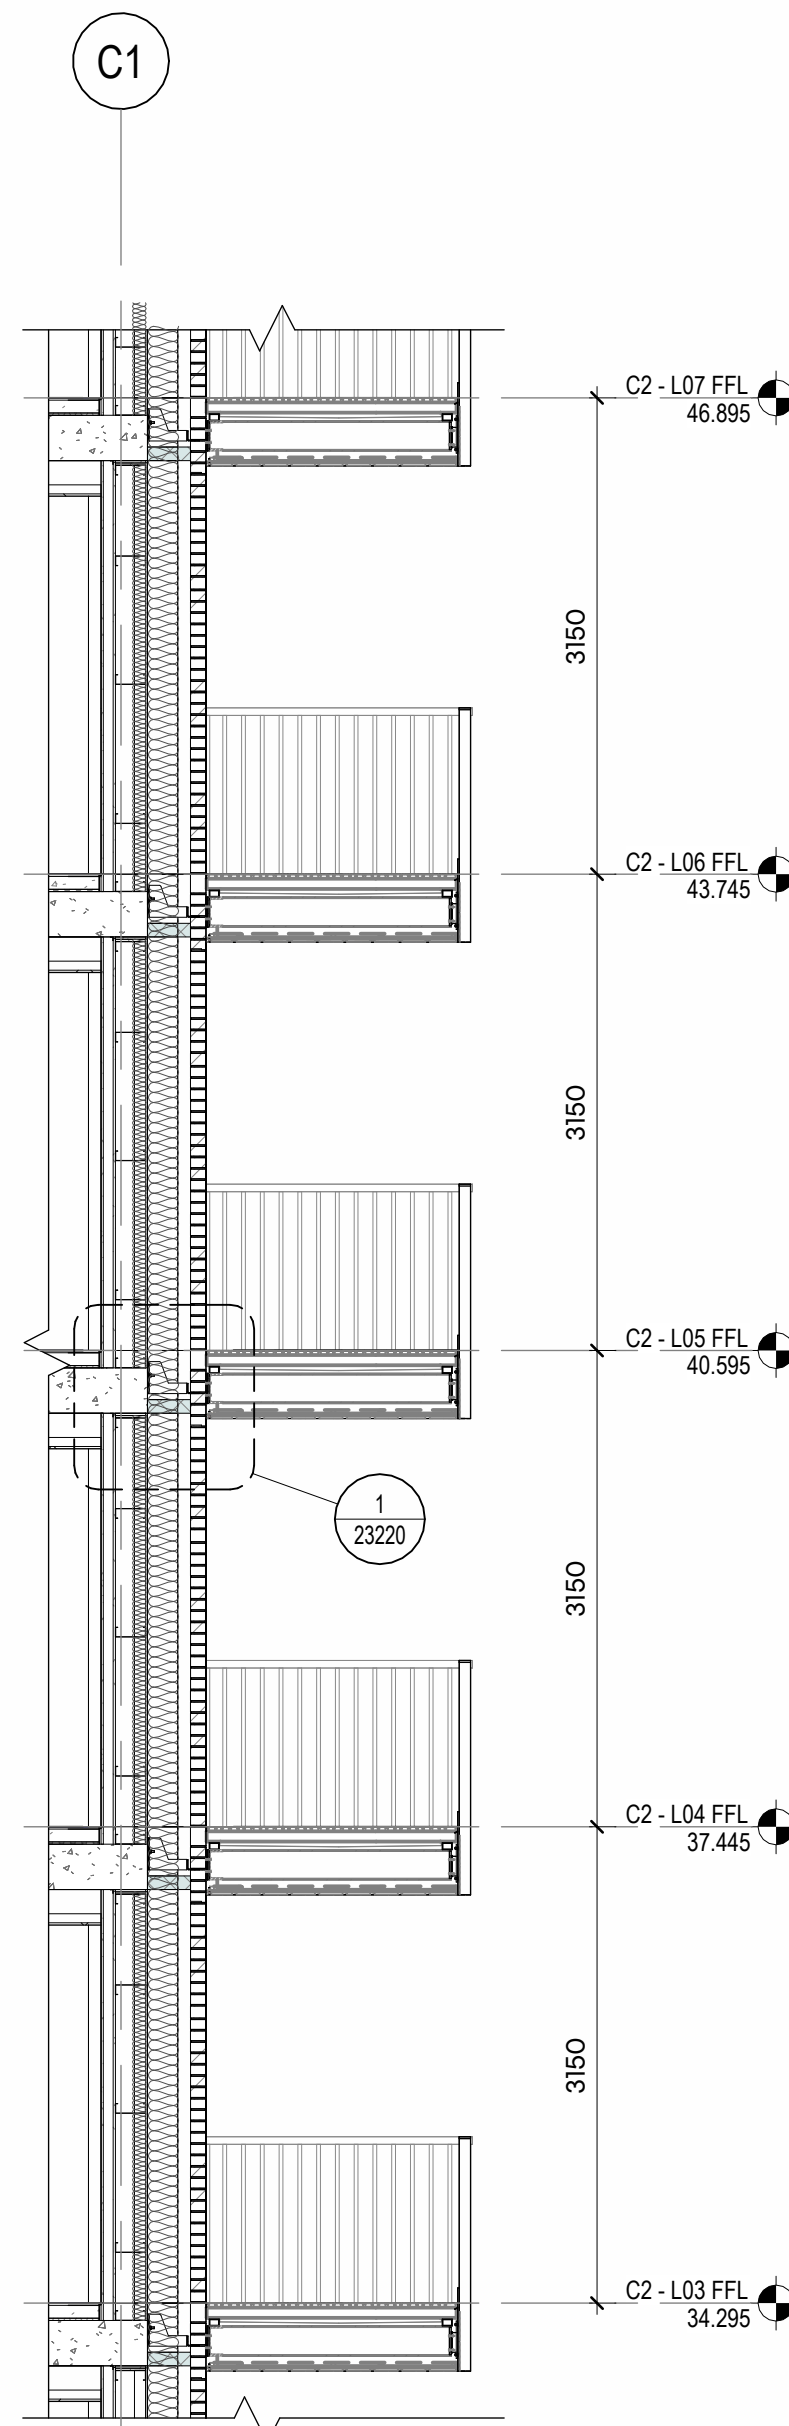

FT-02d
Balcony glazed panel


Pr_30_59_98_02
Typical window system

Ss_25_60_05_05
Balcony System with integrated
gravity drainage


① BALCONY FACADE ELEVATION
1 : 50

② BALCONY SECTION THROUGH BRICK
1 : 50

③ BALCONY SECTION THROUGH GLAZED PANEL
1 : 50

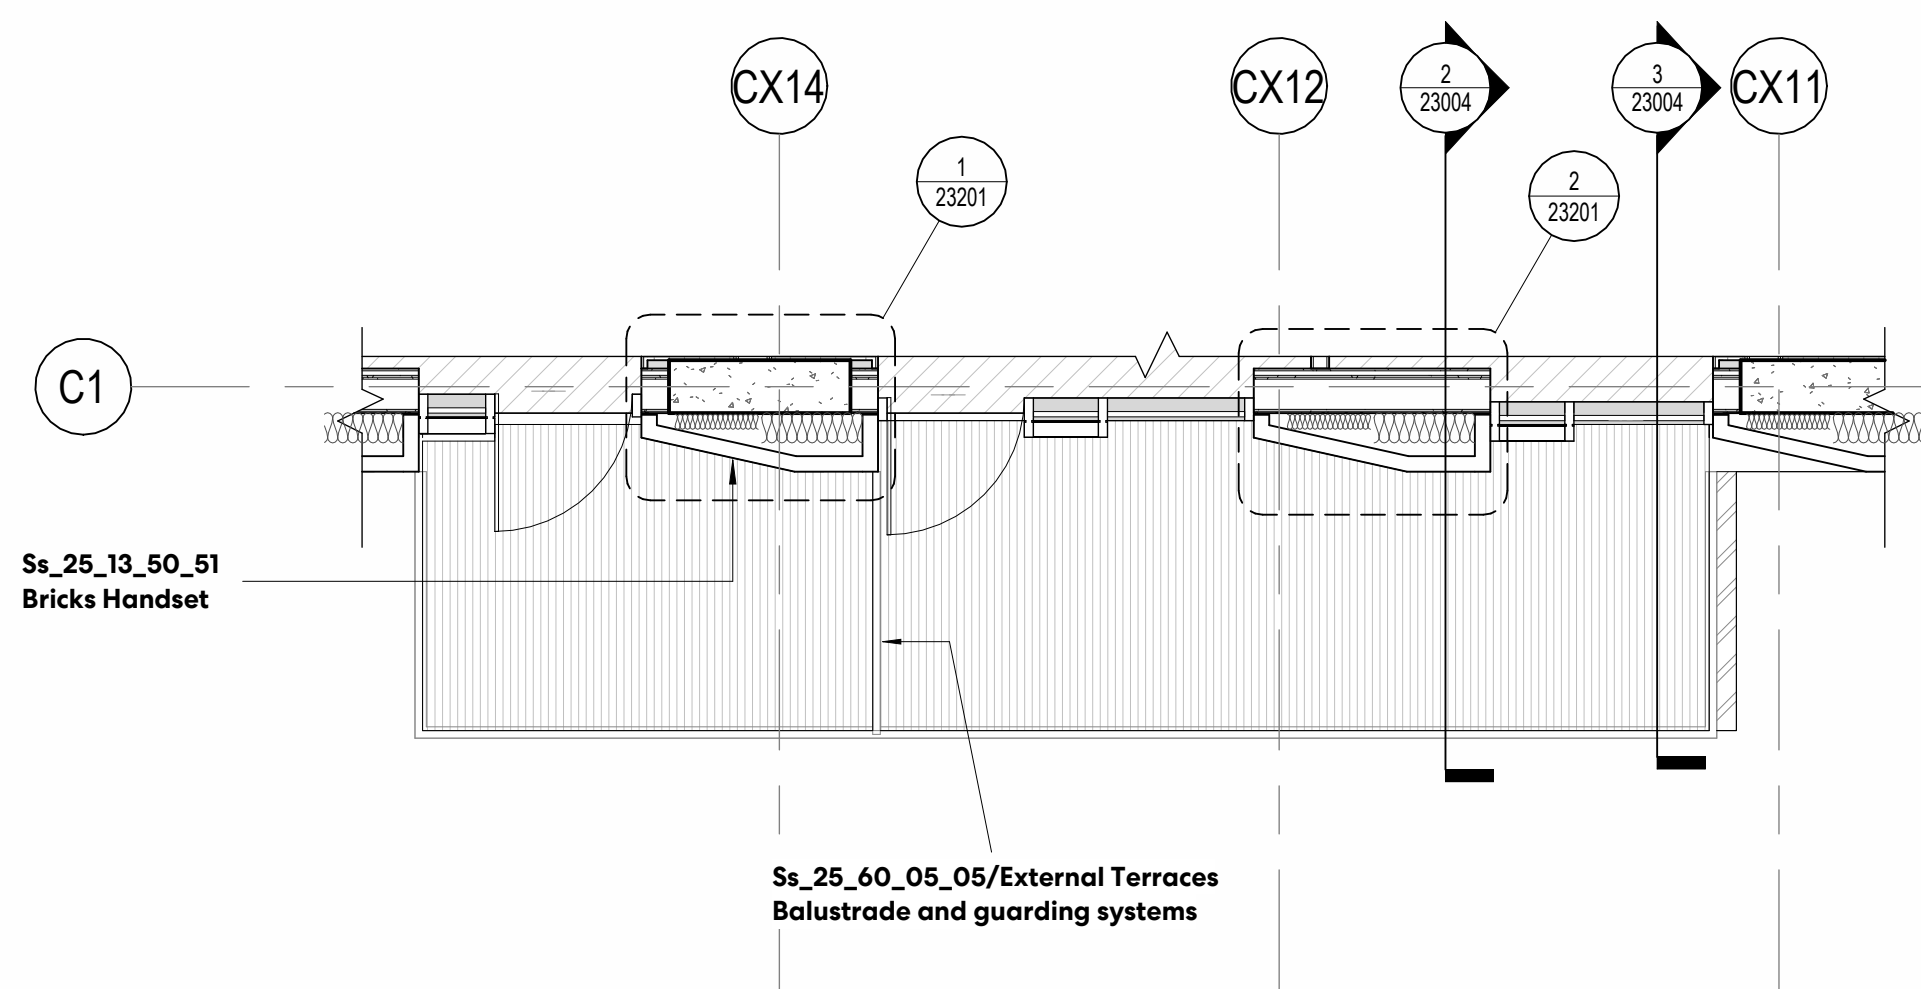

④ BALCONY FACADE ENLARGED PLAN
1 : 50

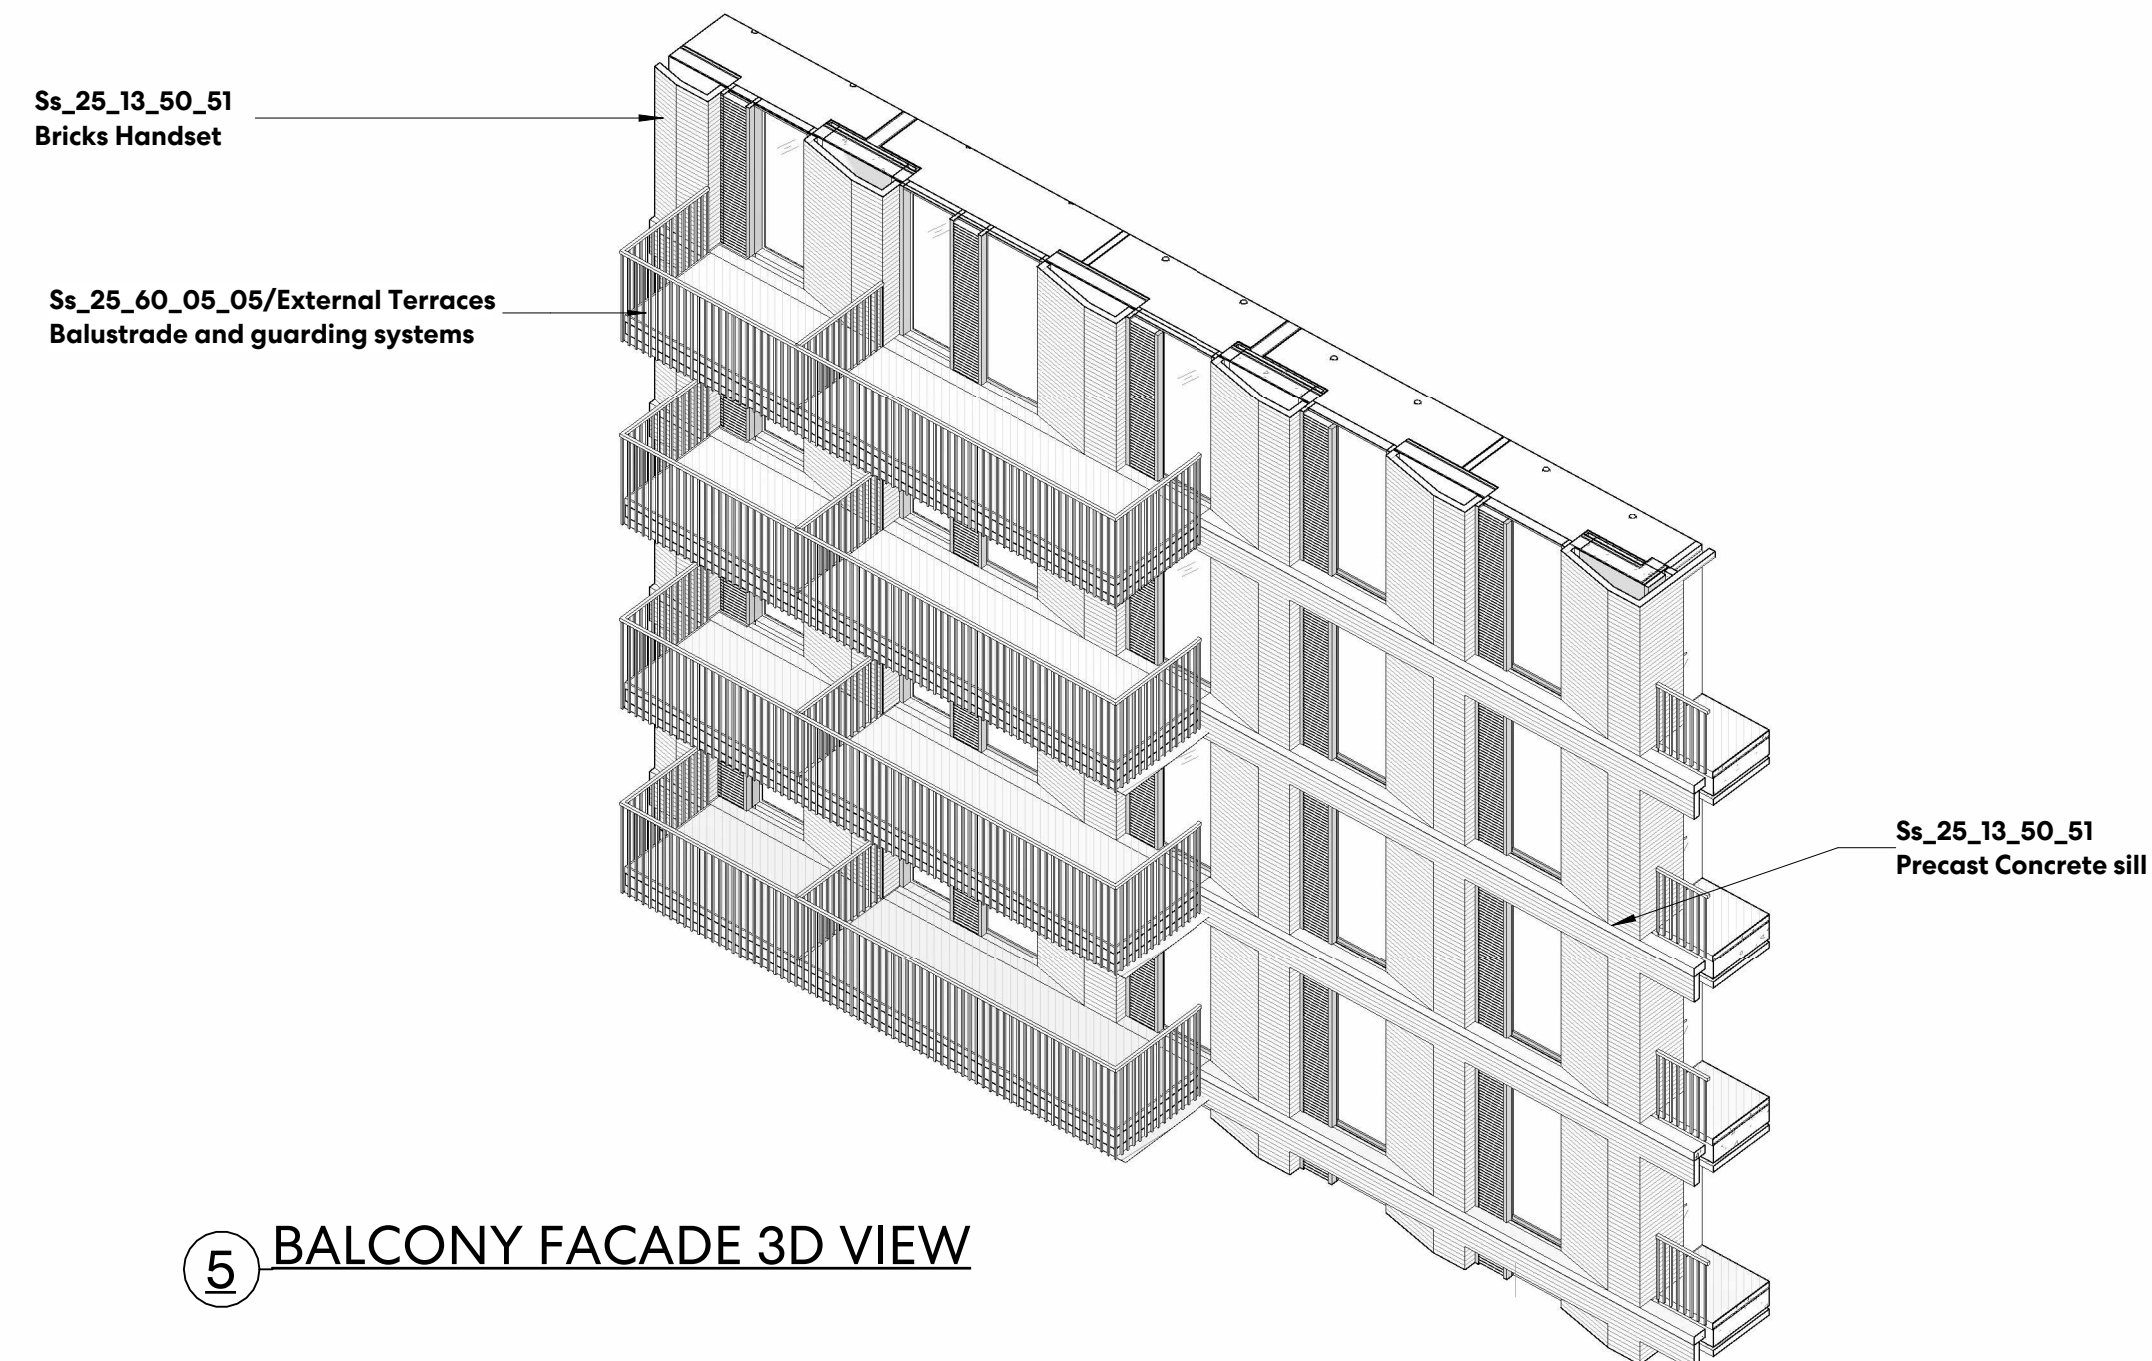

⑤ BALCONY FACADE 3D VIEW

Perkins&Will

150 Holborn
London
EC1N 2NS
t +44.20.7466.1000
f +44.20.7466.1050
www.perkinswill.com

NOTES

Drawing indicates design intent only.

All information, areas, dimensions and datum levels are subject to detailed survey, detailed design and investigative work.


Do not scale from the drawing.

This drawing is the property of Perkins&Will UK Ltd. No disclosure or copy of it may be made without the written permission of Perkins&Will UK Ltd.

PROJECT

TRIBECA
Reef Group
Plot C - The Assembly and Connector

KEYPLAN

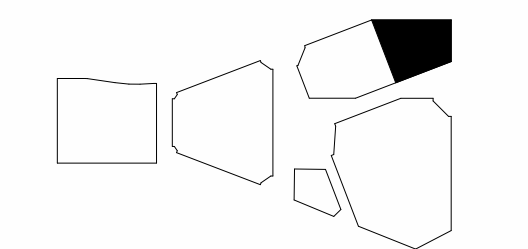

ISSUE CHART

P01	Stage 4 Issue - Tender	28/03/24
MARK	DATE	
Date	26/01/2024	
Job Number	322596	
Scale	1:50 @A1	
Drawn	RF	
Checked	DS	
Approved	PD	
CDE STATUS		

STAGE 04 - TENDER

TITLE
**C2-TYPICAL BALCONY
EAST FACADE**

SHEET NUMBER

TRI PWA C2 ZZ DR A 23004

PROJECT	AUTHOR	VOLUME	LEVEL	TYPE	ROLE	NUMBER
CDE STATUS CODE	REVISION					

S3

P01

Copyright © 2024 Perkins+Will