




50mm
25
0mm 5
Scale 1:50

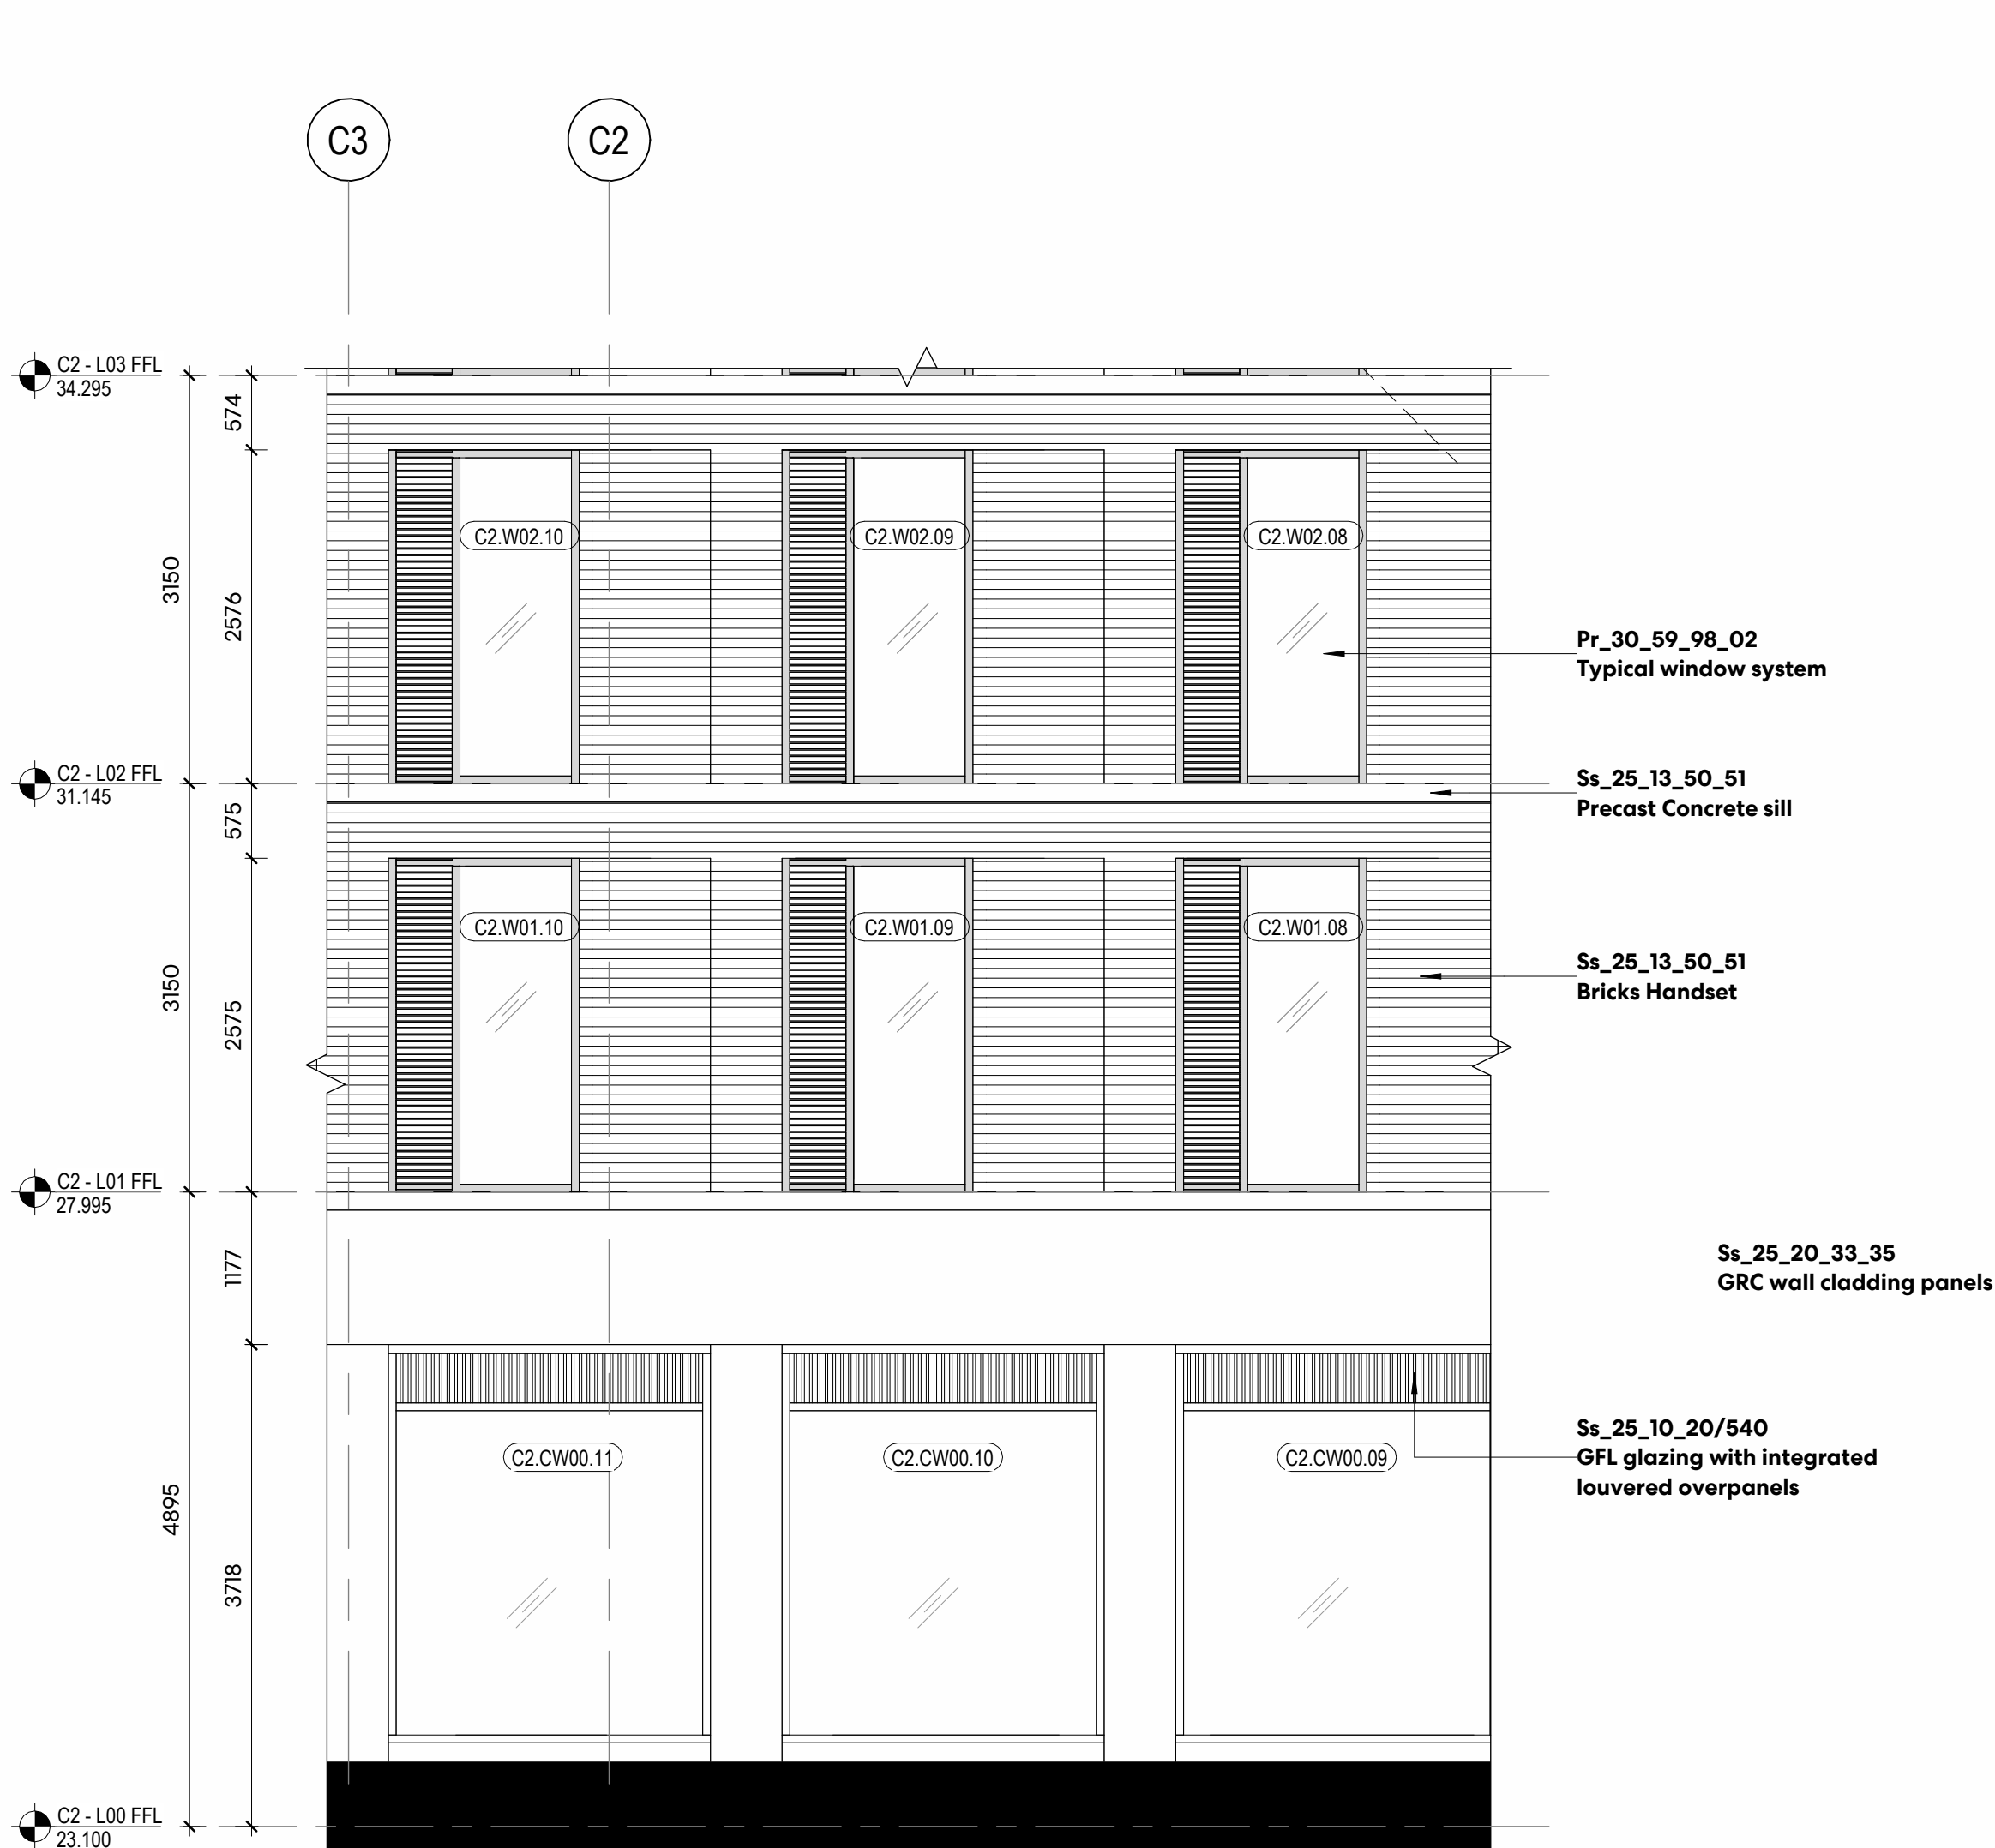


1 BOTTOM AND TYP FACADE ELEVATION
1 : 50

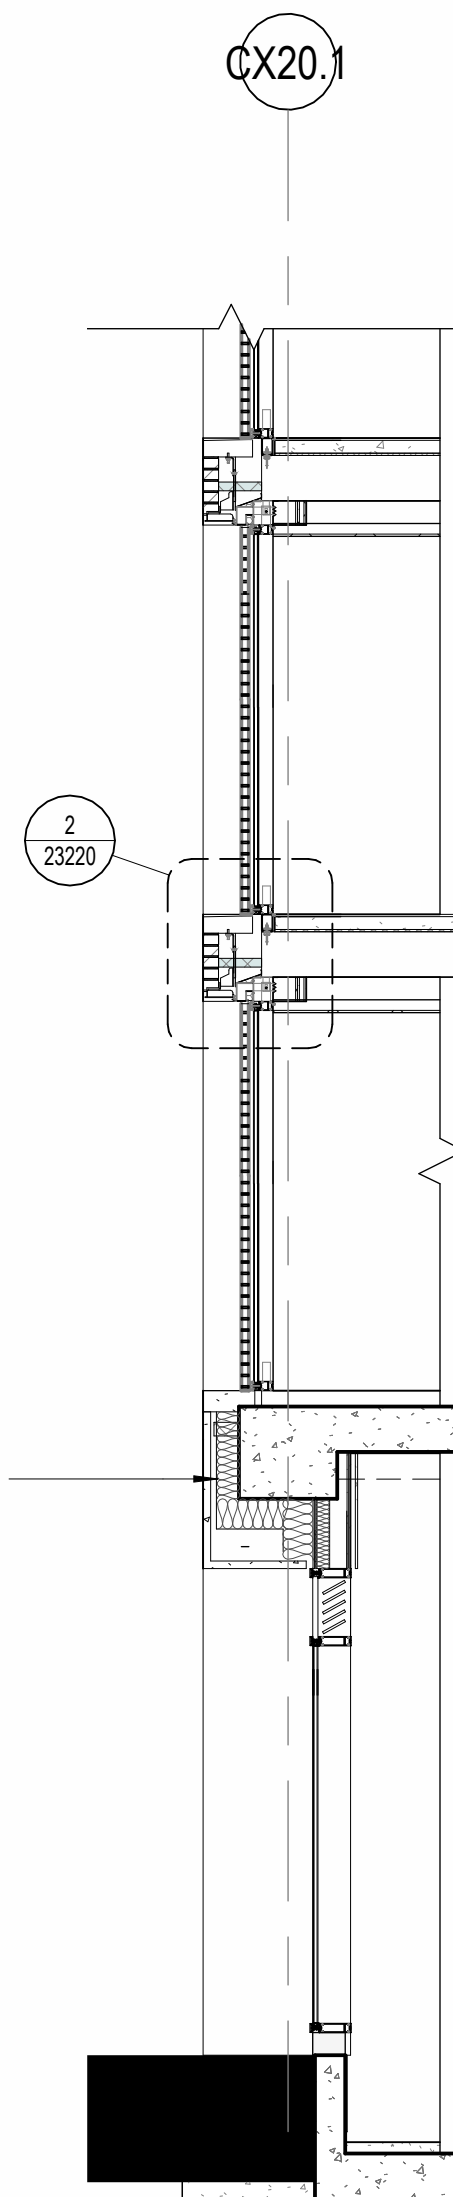


2 SECTION A
1 : 50

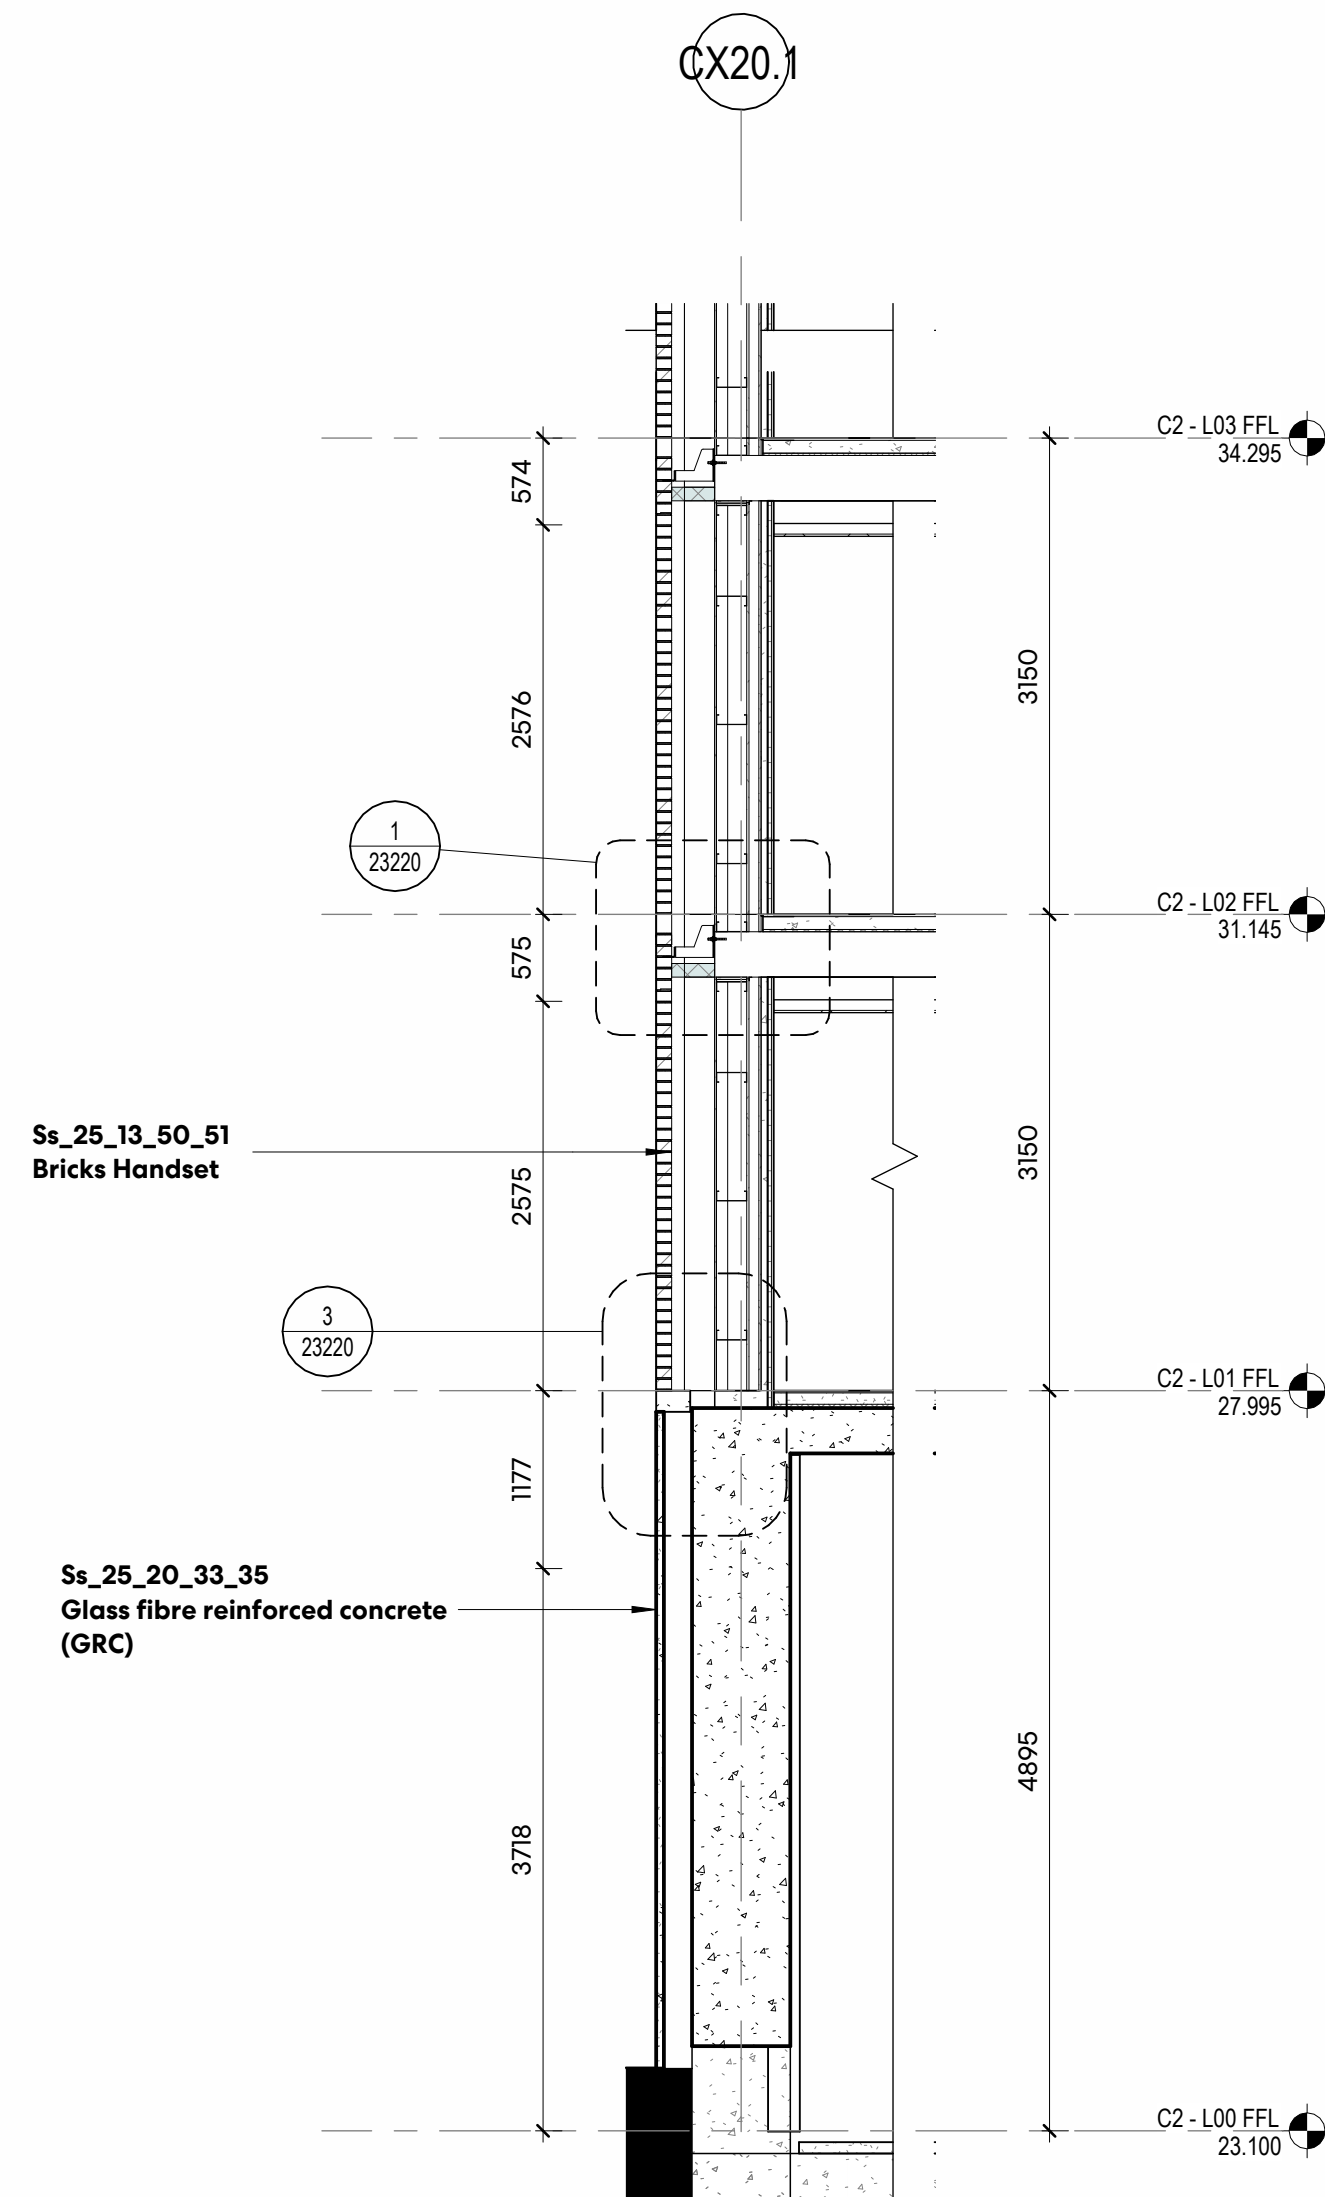


3 SECTION B
1 : 50

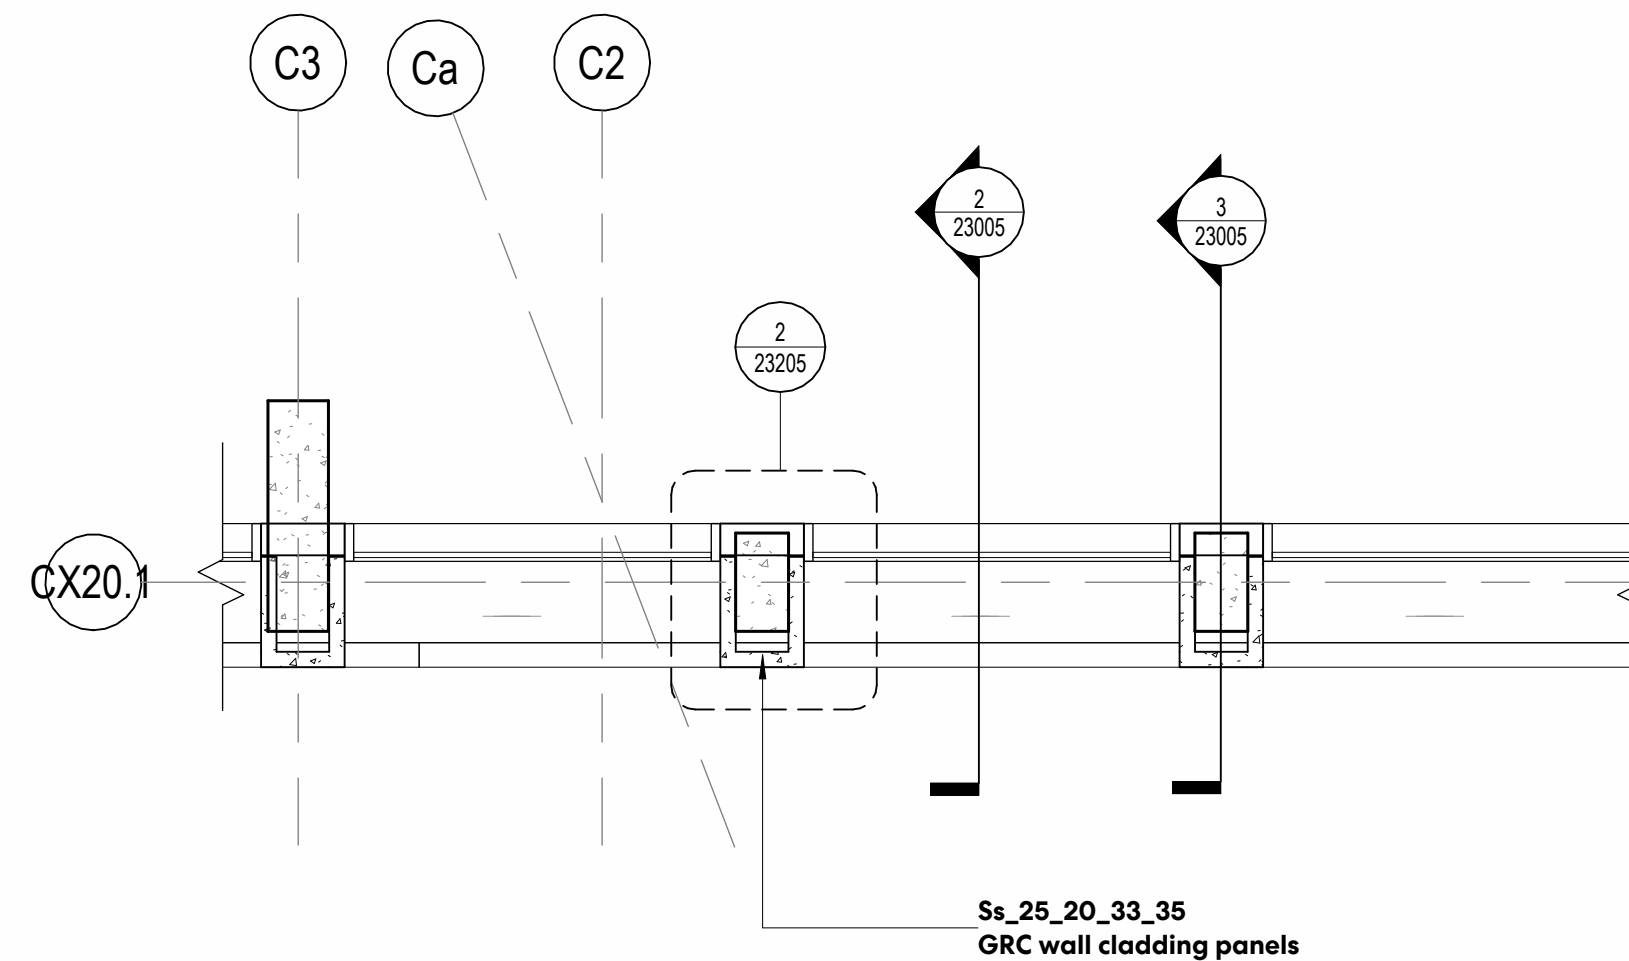

4 GF Facade plan
1 : 50

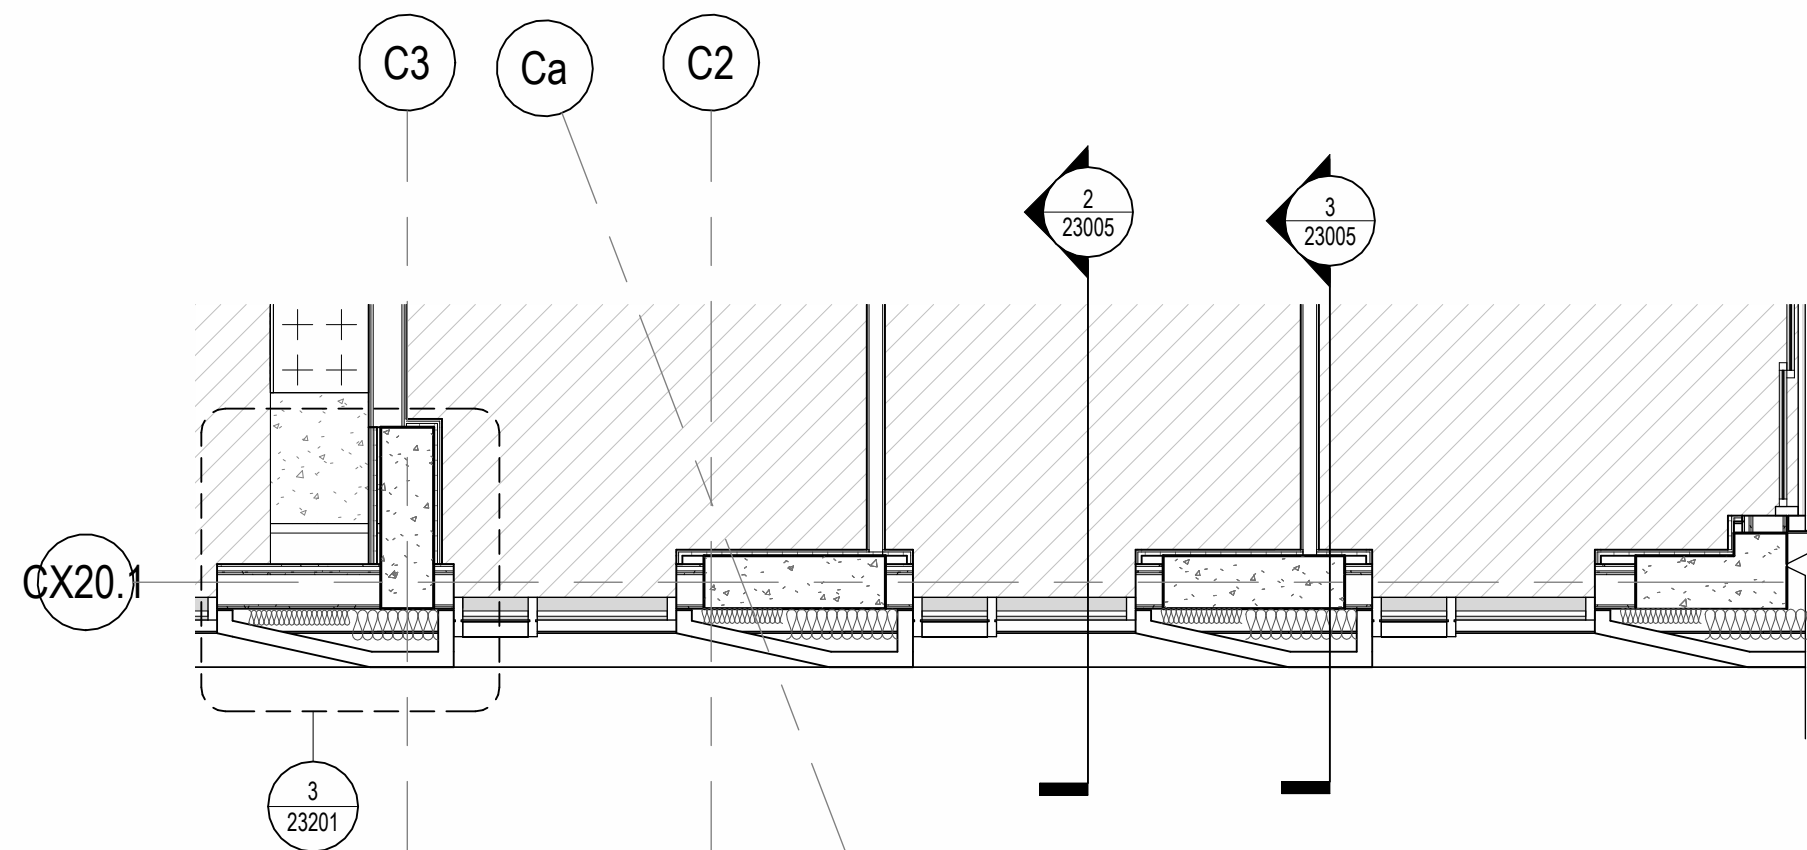

5 Typical bay plan
1 : 50

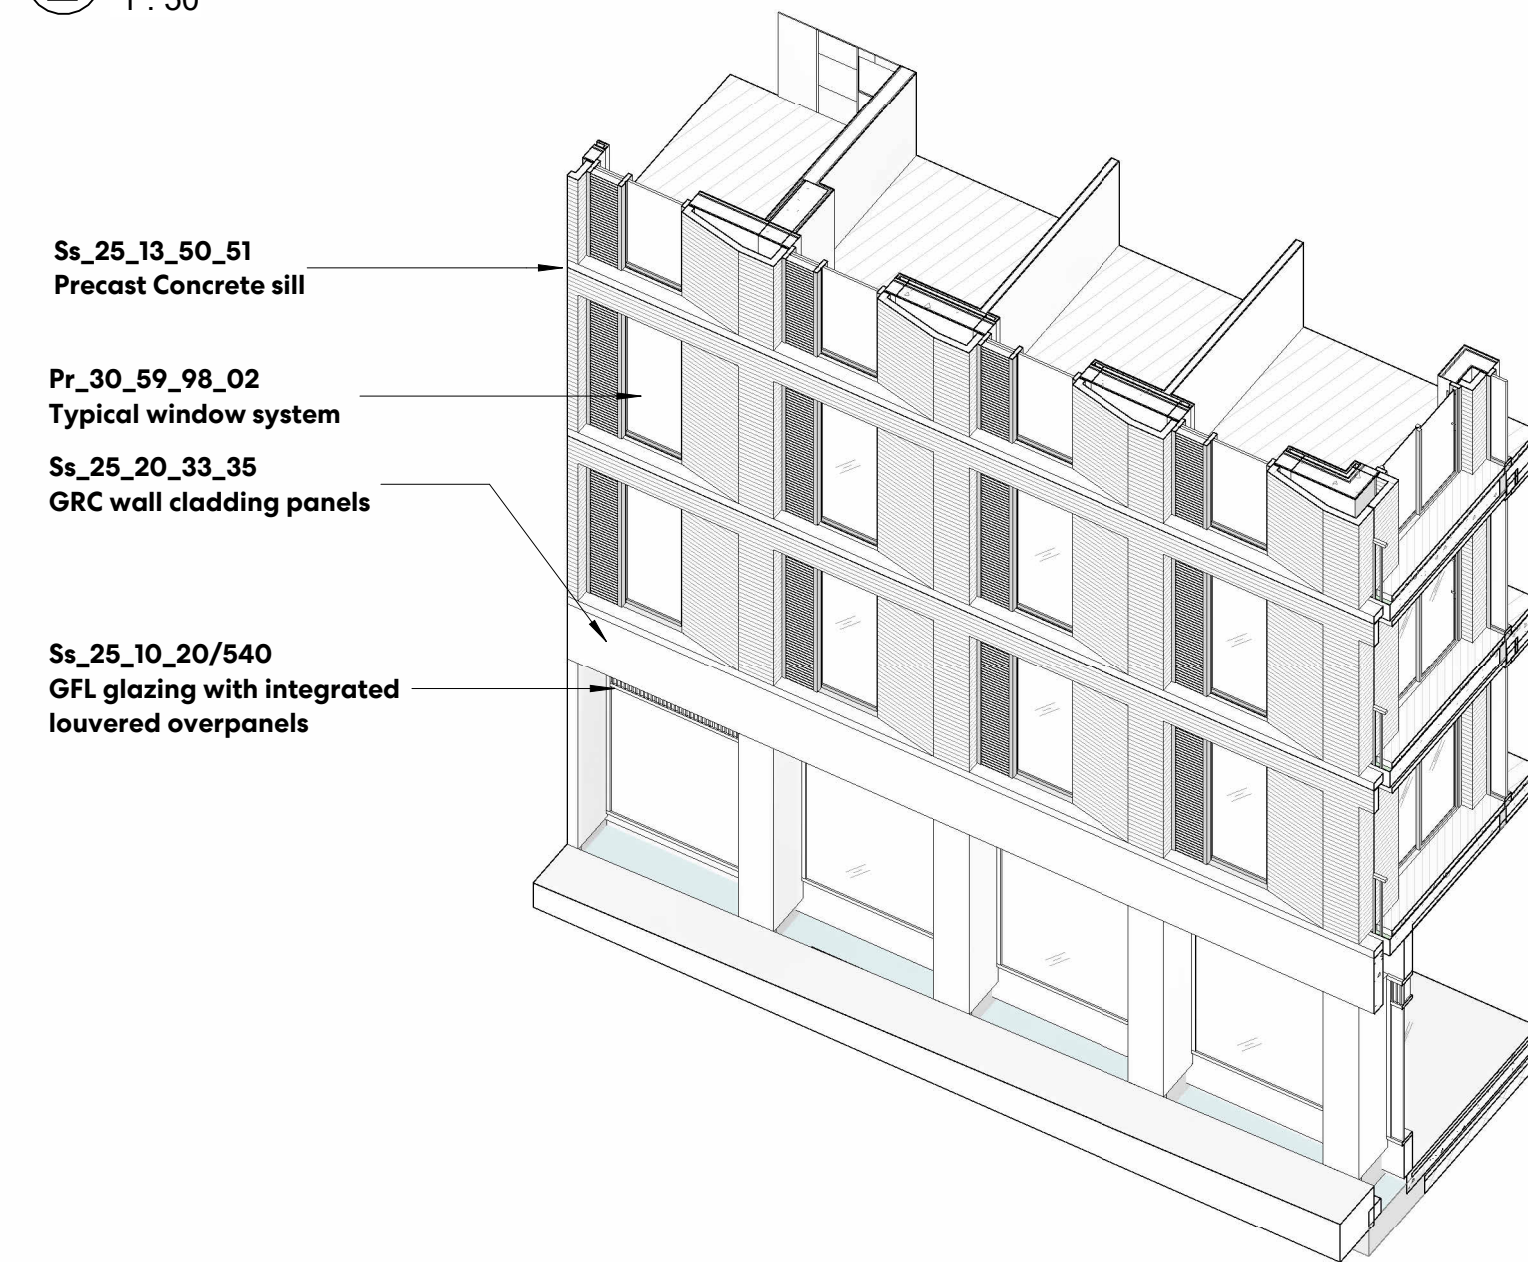

6 Bottom and typical facade elevation 3D

Perkins&Will

150 Holborn
London
EC1N 2NS
t +44.20.7466.1000
f +44.20.7466.1050
www.perkinswill.com

NOTES

Drawing indicates design intent only.

All information, areas, dimensions and datum levels are subject to detailed survey, detailed design and investigative work.



Do not scale from the drawing.

This drawing is the property of Perkins&Will UK Ltd. No disclosure or copy of it may be made without the written permission of Perkins&Will UK Ltd.

PROJECT

TRIBECA
Reef Group
Plot C - The Assembly and Connector

KEYPLAN

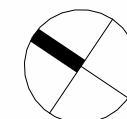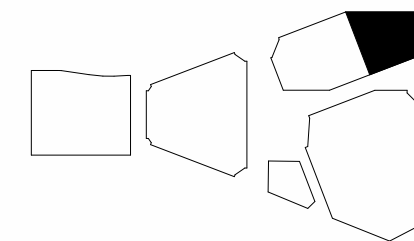

ISSUE CHART

P01	Stage 4 Issue - Tender	28/03/24
MARK	DATE	
Date	26/01/2024	
Job Number	322596	
Scale	1:50 @A1	
Drawn	RF	
Checked	DS	
Approved	PD	
CDE STATUS		

STAGE 04 - TENDER

TITLE

**C2-BOTTOM AND
TYPICAL CONDITION
-TYPICAL BRICK BAY
SOUTH**

SHEET NUMBER

TRI PWA C2 ZZ DR A 23005

PROJECT	AUTHOR	VOLUME	LEVEL	TYPE	ROLE	NUMBER
CDE STATUS CODE						REVISION

S3

P01

Copyright © 2024 Perkins+Will