

NOTES

Drawing indicates design intent only.

All information, areas, dimensions and datum levels are subject to detailed survey, detailed design and investigative work.

Do not scale from the drawing.


This drawing is the property of Perkins&Will UK Ltd. No disclosure or copy of it may be made without the written permission of Perkins&Will UK Ltd.

STAGE 4

PROJECT

TRIBECA
Reef Group
Plot C - The Assembly and Connector

KEYPLAN

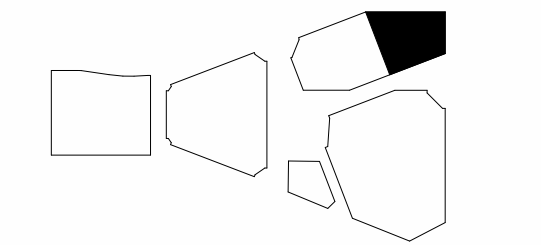

ISSUE CHART

NO	ISSUE	DATE
P01	Stage 4 Issue - Tender	28/03/24
1	ISSUE	DATE
Date	07/11/22	
Job Number	322596	
Scale	1:50 @A1	
Drawn	RF	
Checked	DS	
Approved	PD	
CDE STATUS		

STAGE 04 - TENDER

TITLE

C2-TOP CONDITION
-BALCONY WEST


SHEET NUMBER

TRI - PWA - C2 - ZZ - DR - A - 23009

PROJECT	AUTHOR	VOLUME	LEVEL	TYPE	ROLE	NUMBER
CDE STATUS CODE						REVISION

S3


P01

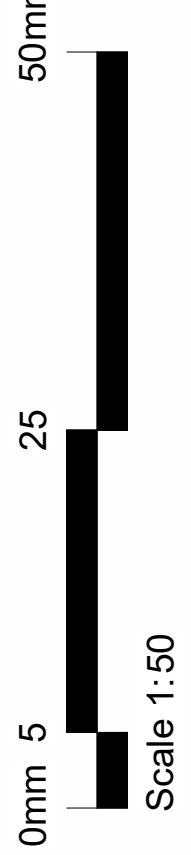


Scale 1:50




1 BALCONY WEST TOP ELEVATION
1 : 50

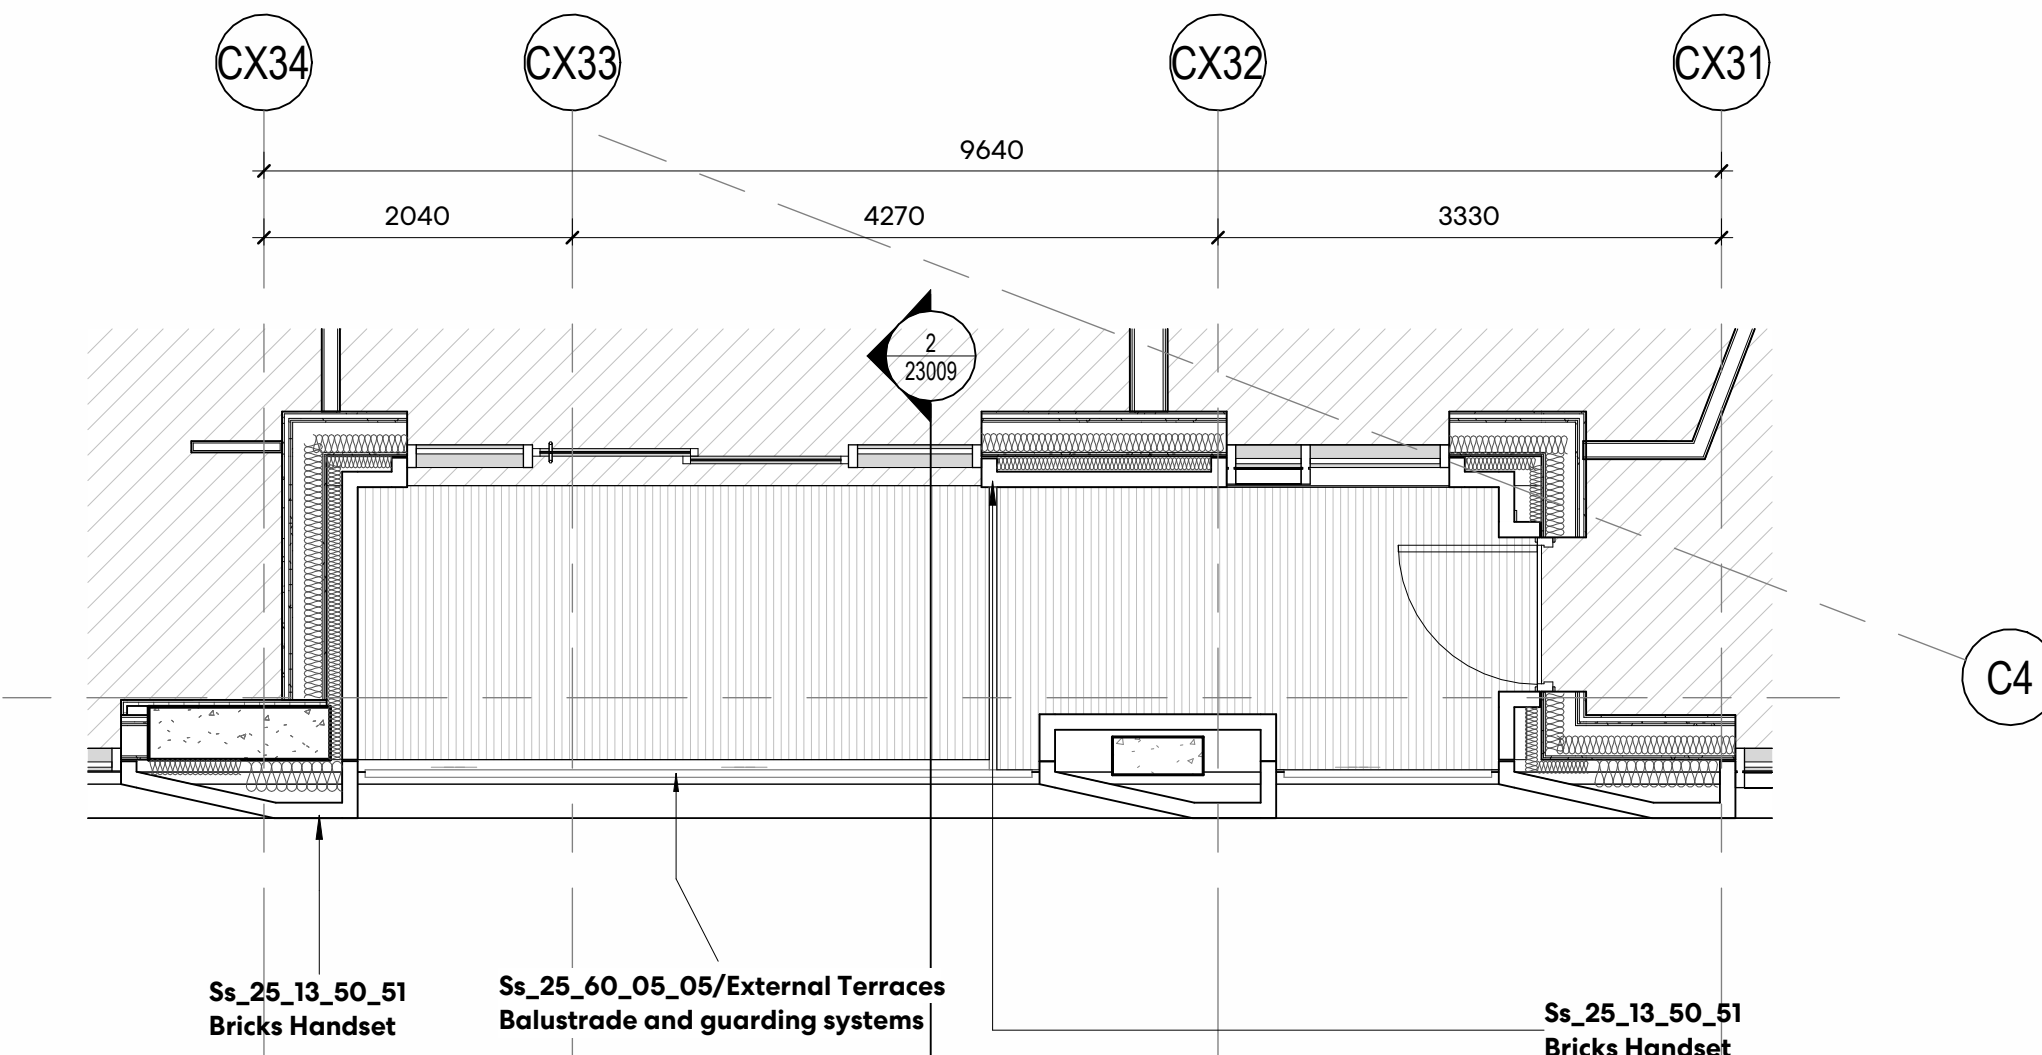

3 BALCONY WEST BAY PLAN
1 : 50

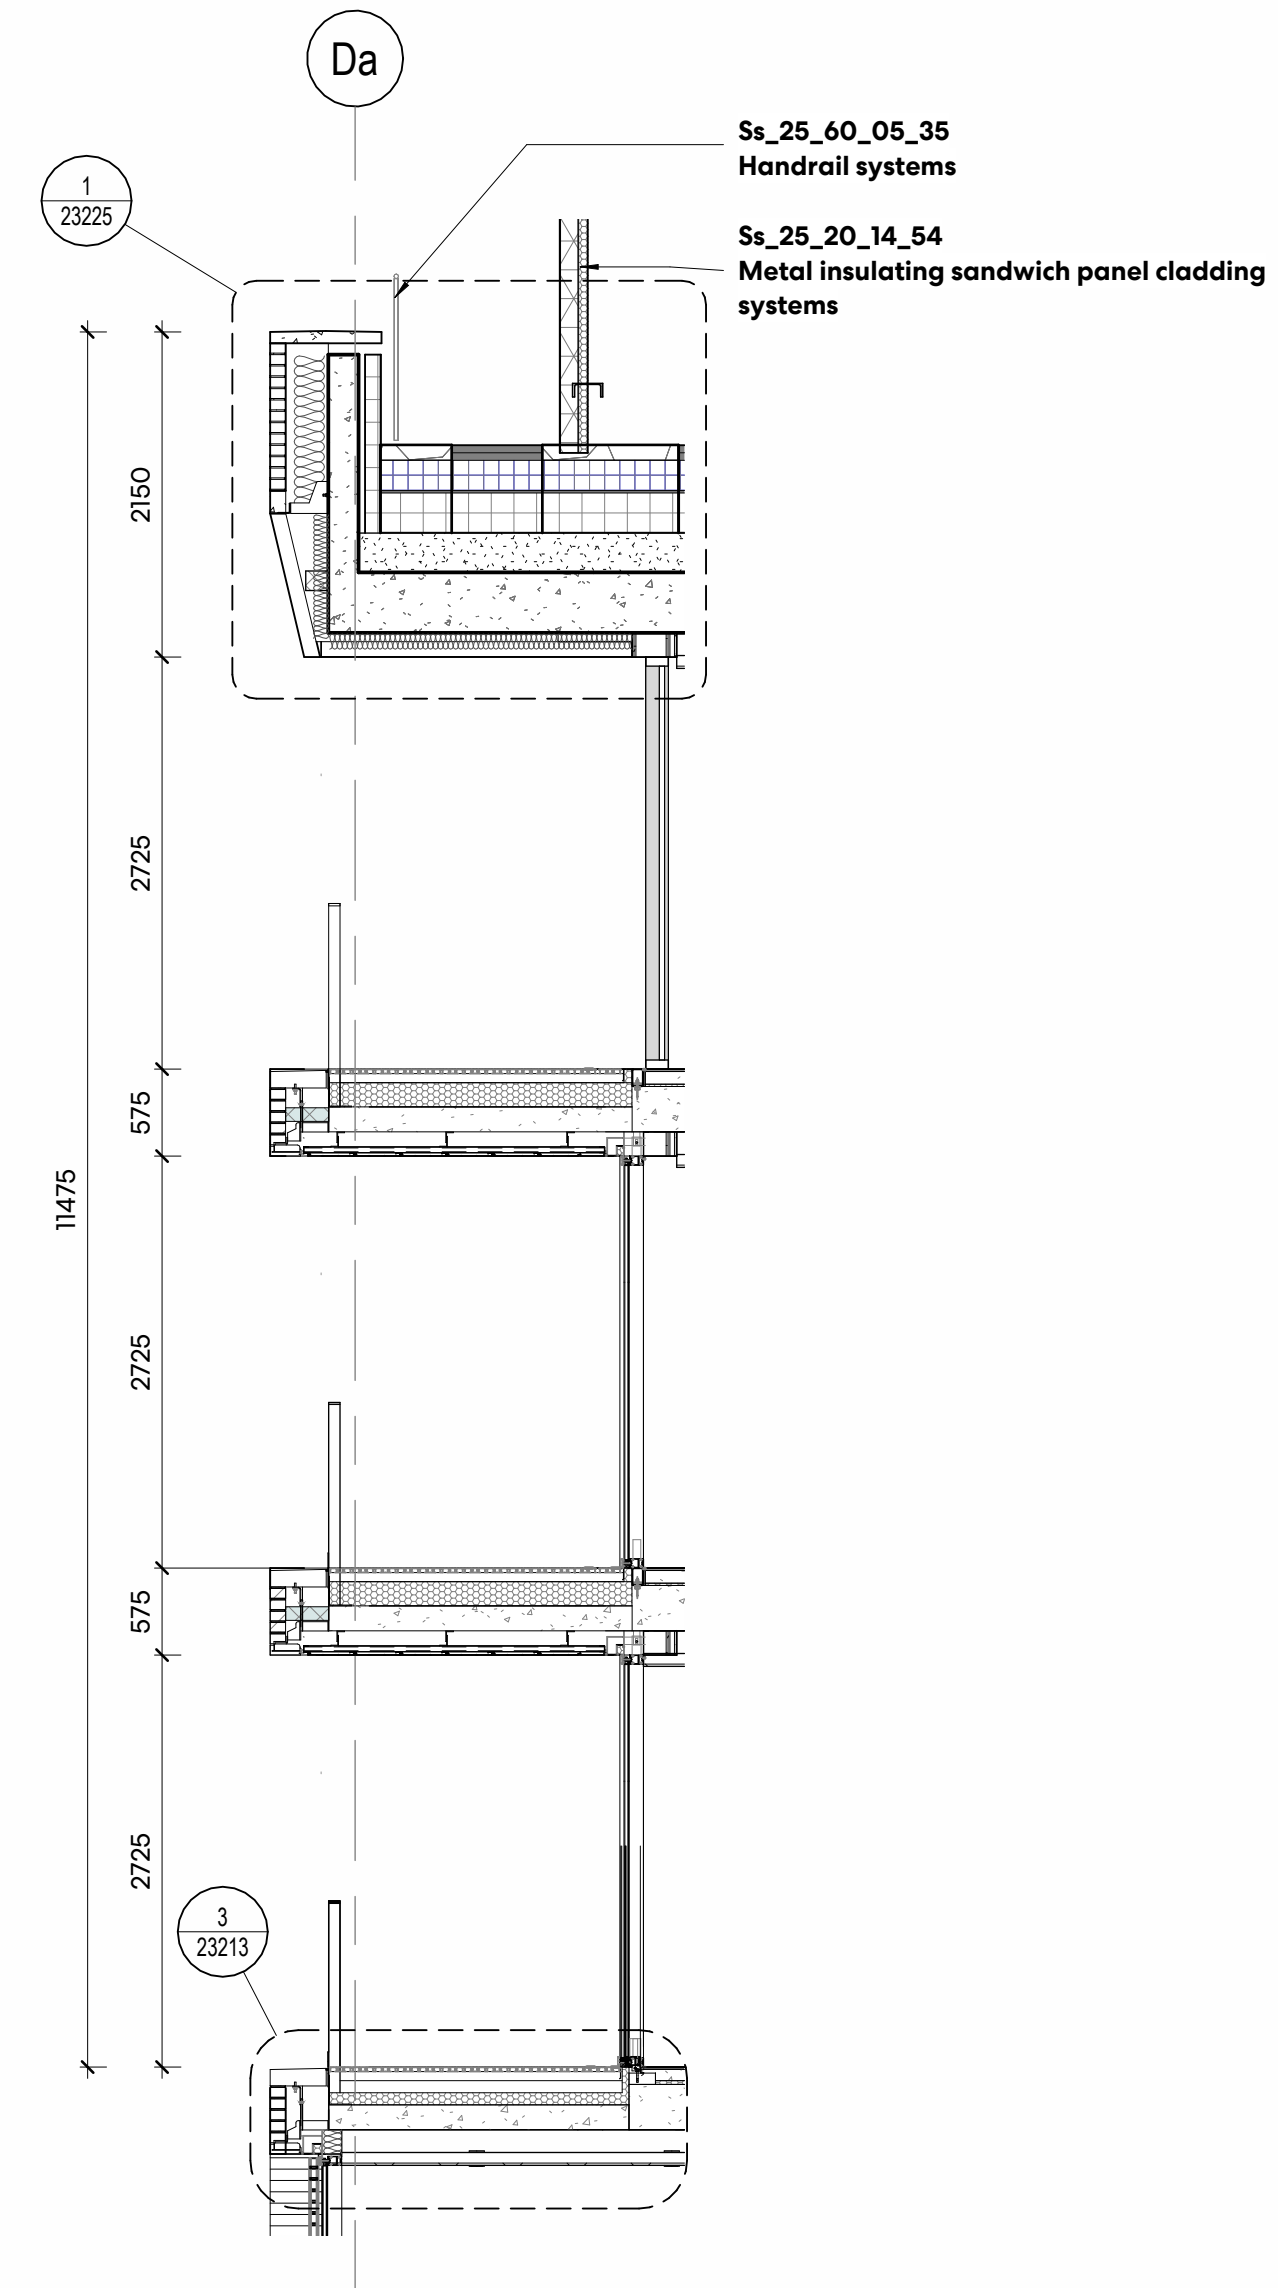

2 BALCONY WEST TOP SECTION
1 : 50

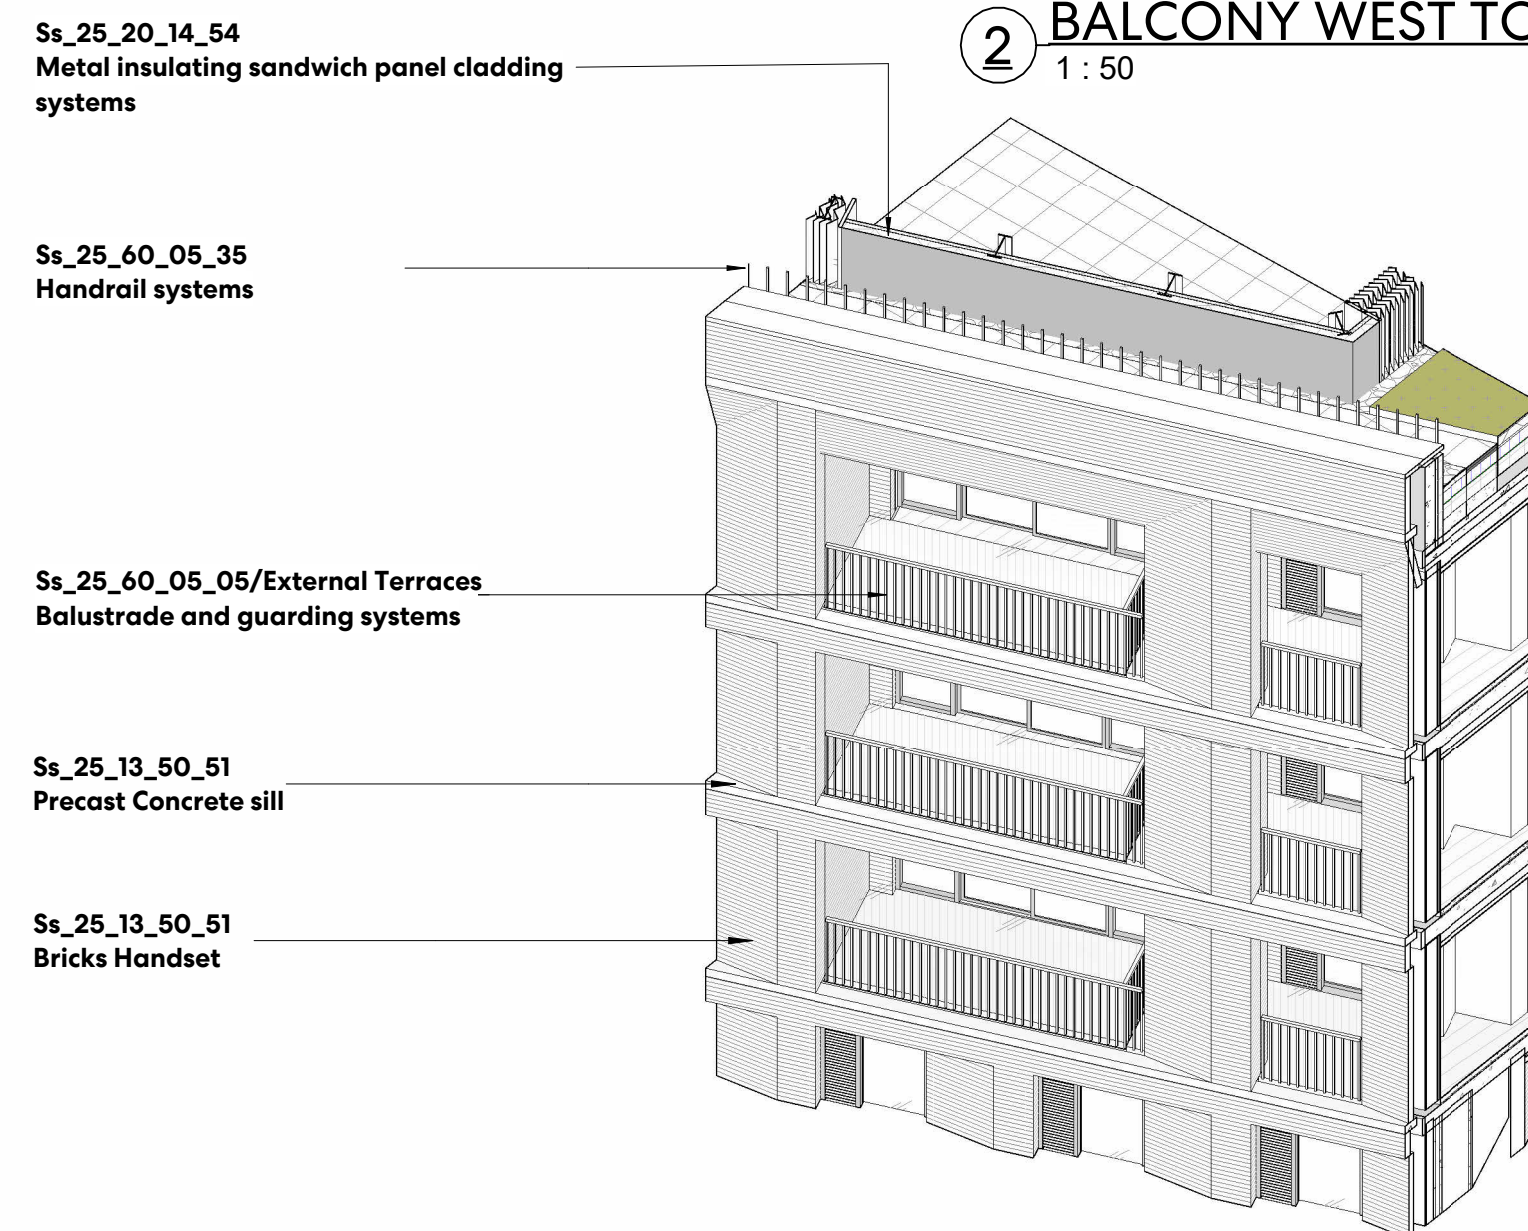

4 BALCONY WEST BAY 3D