




50mm
25
0mm 5
Scale 1:50

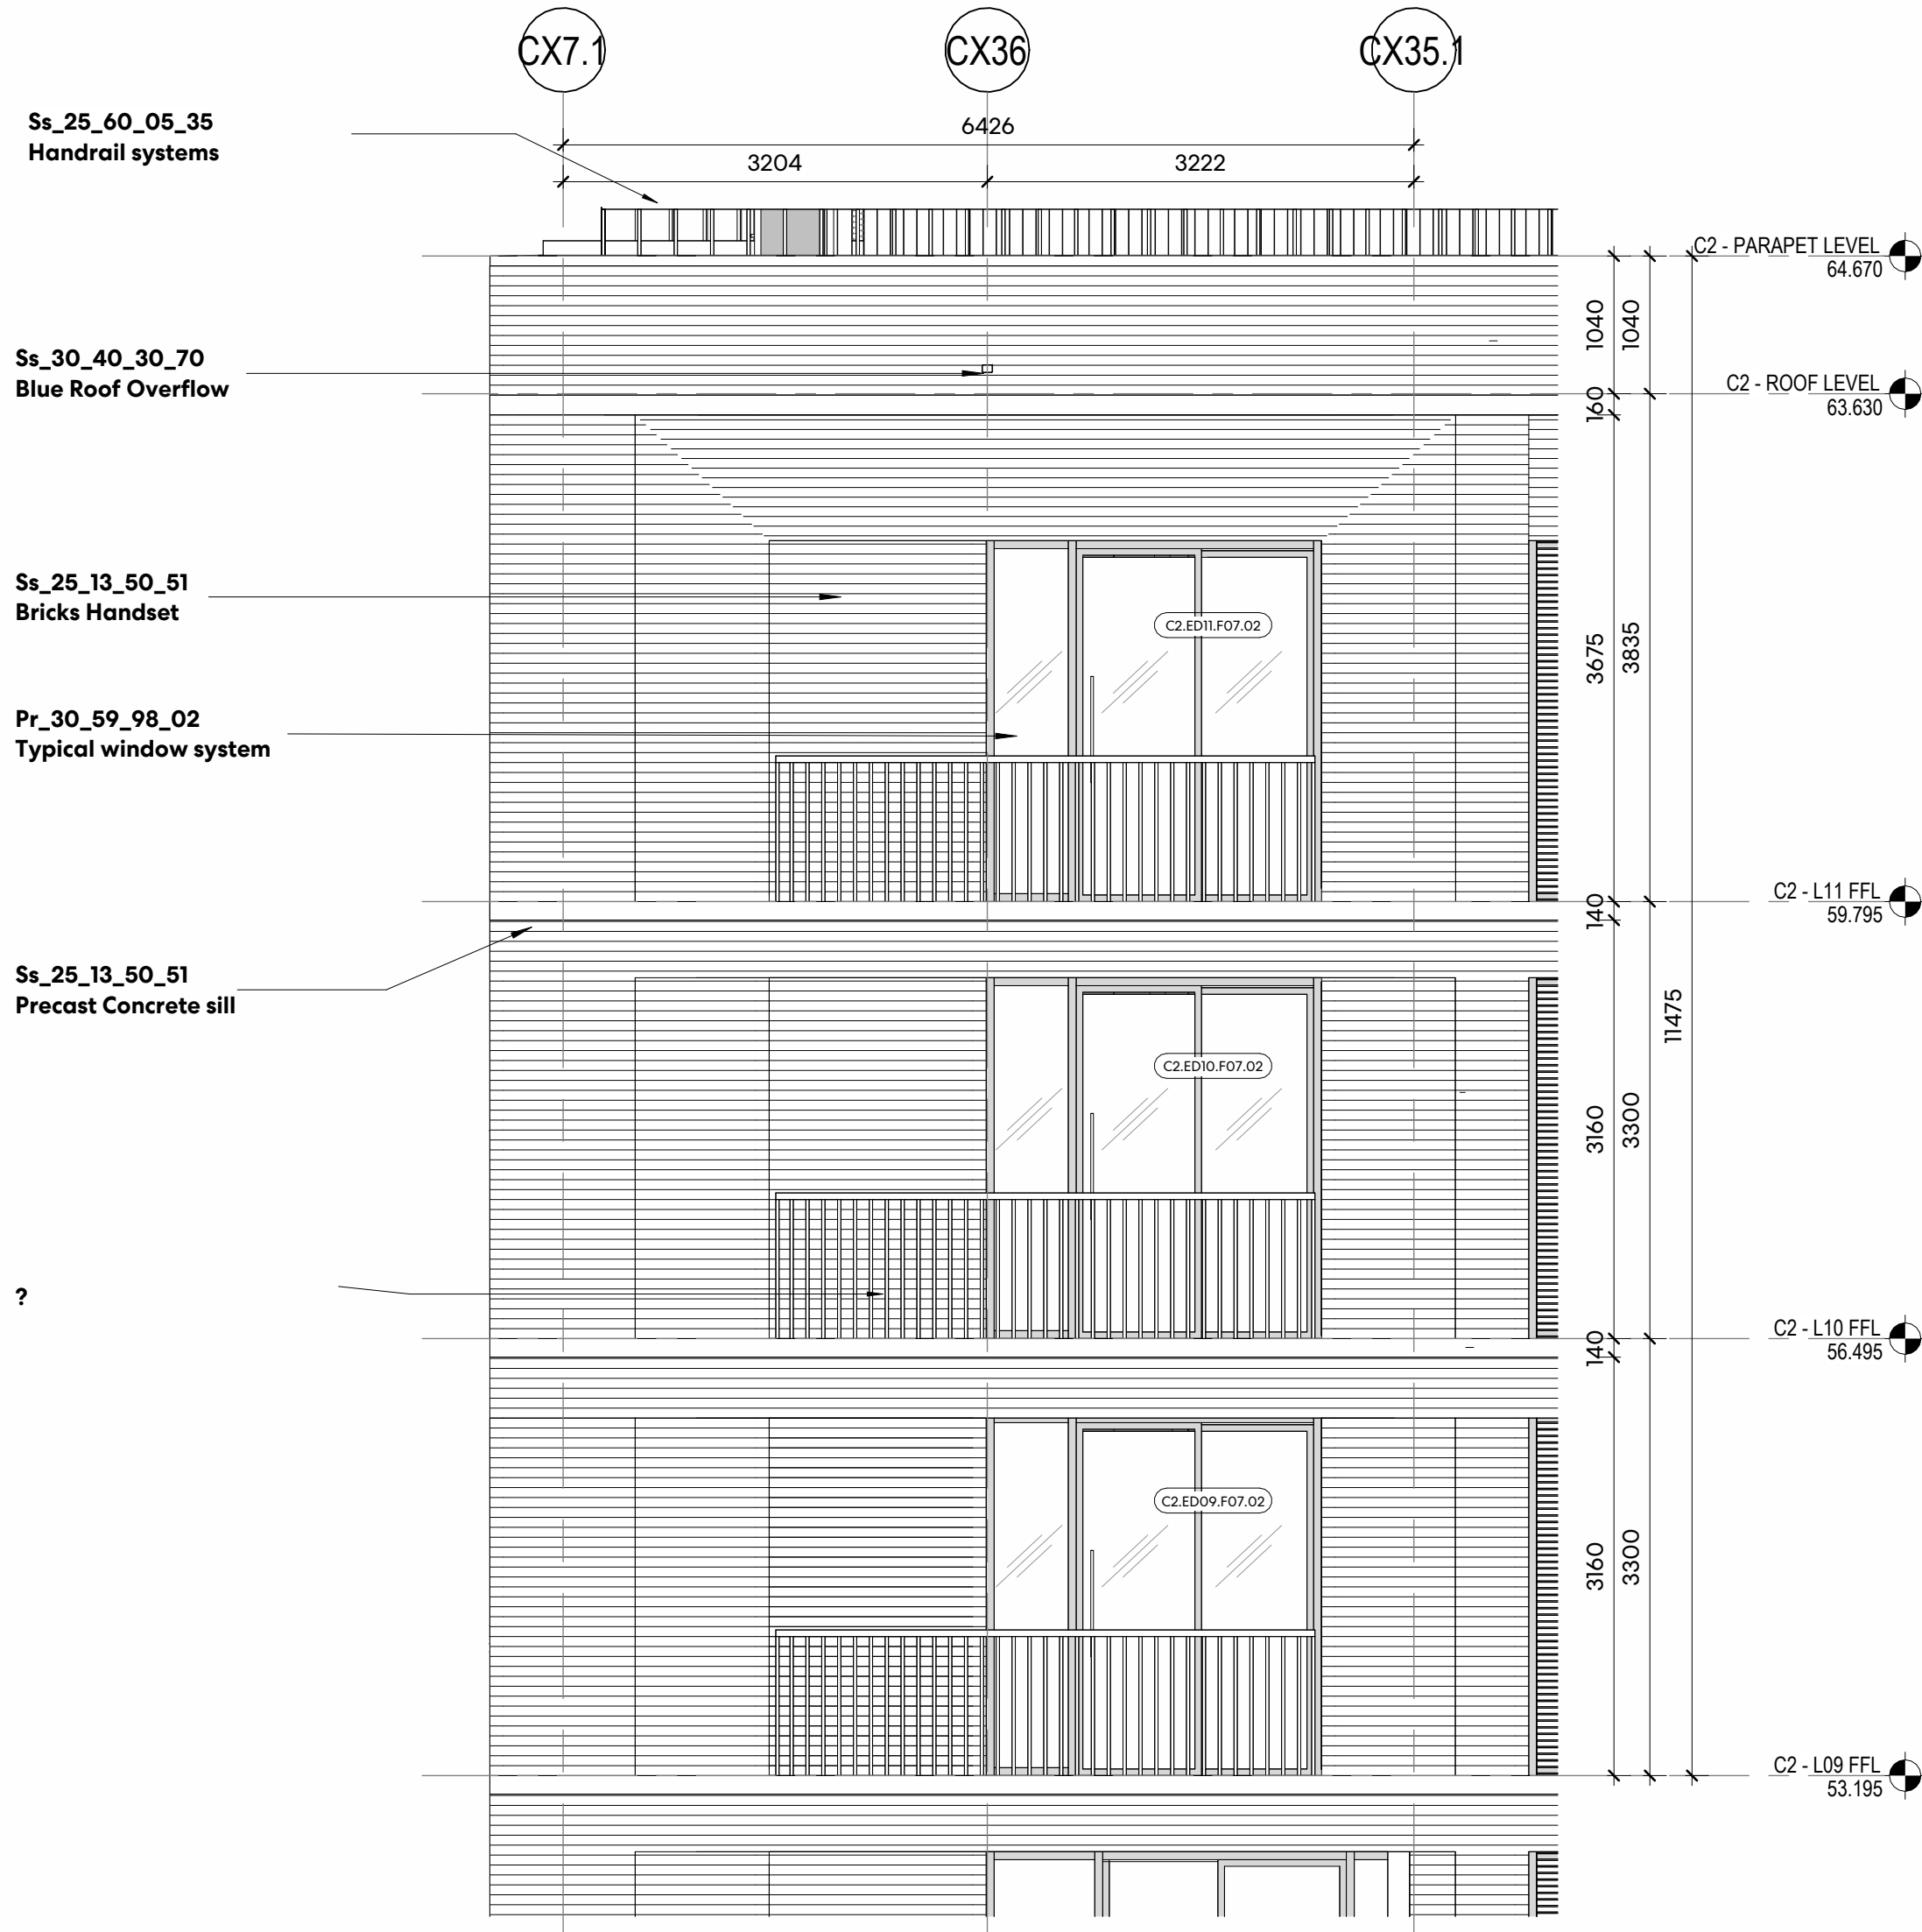


1 CORNER BALCONY ELEVATION
1 : 50

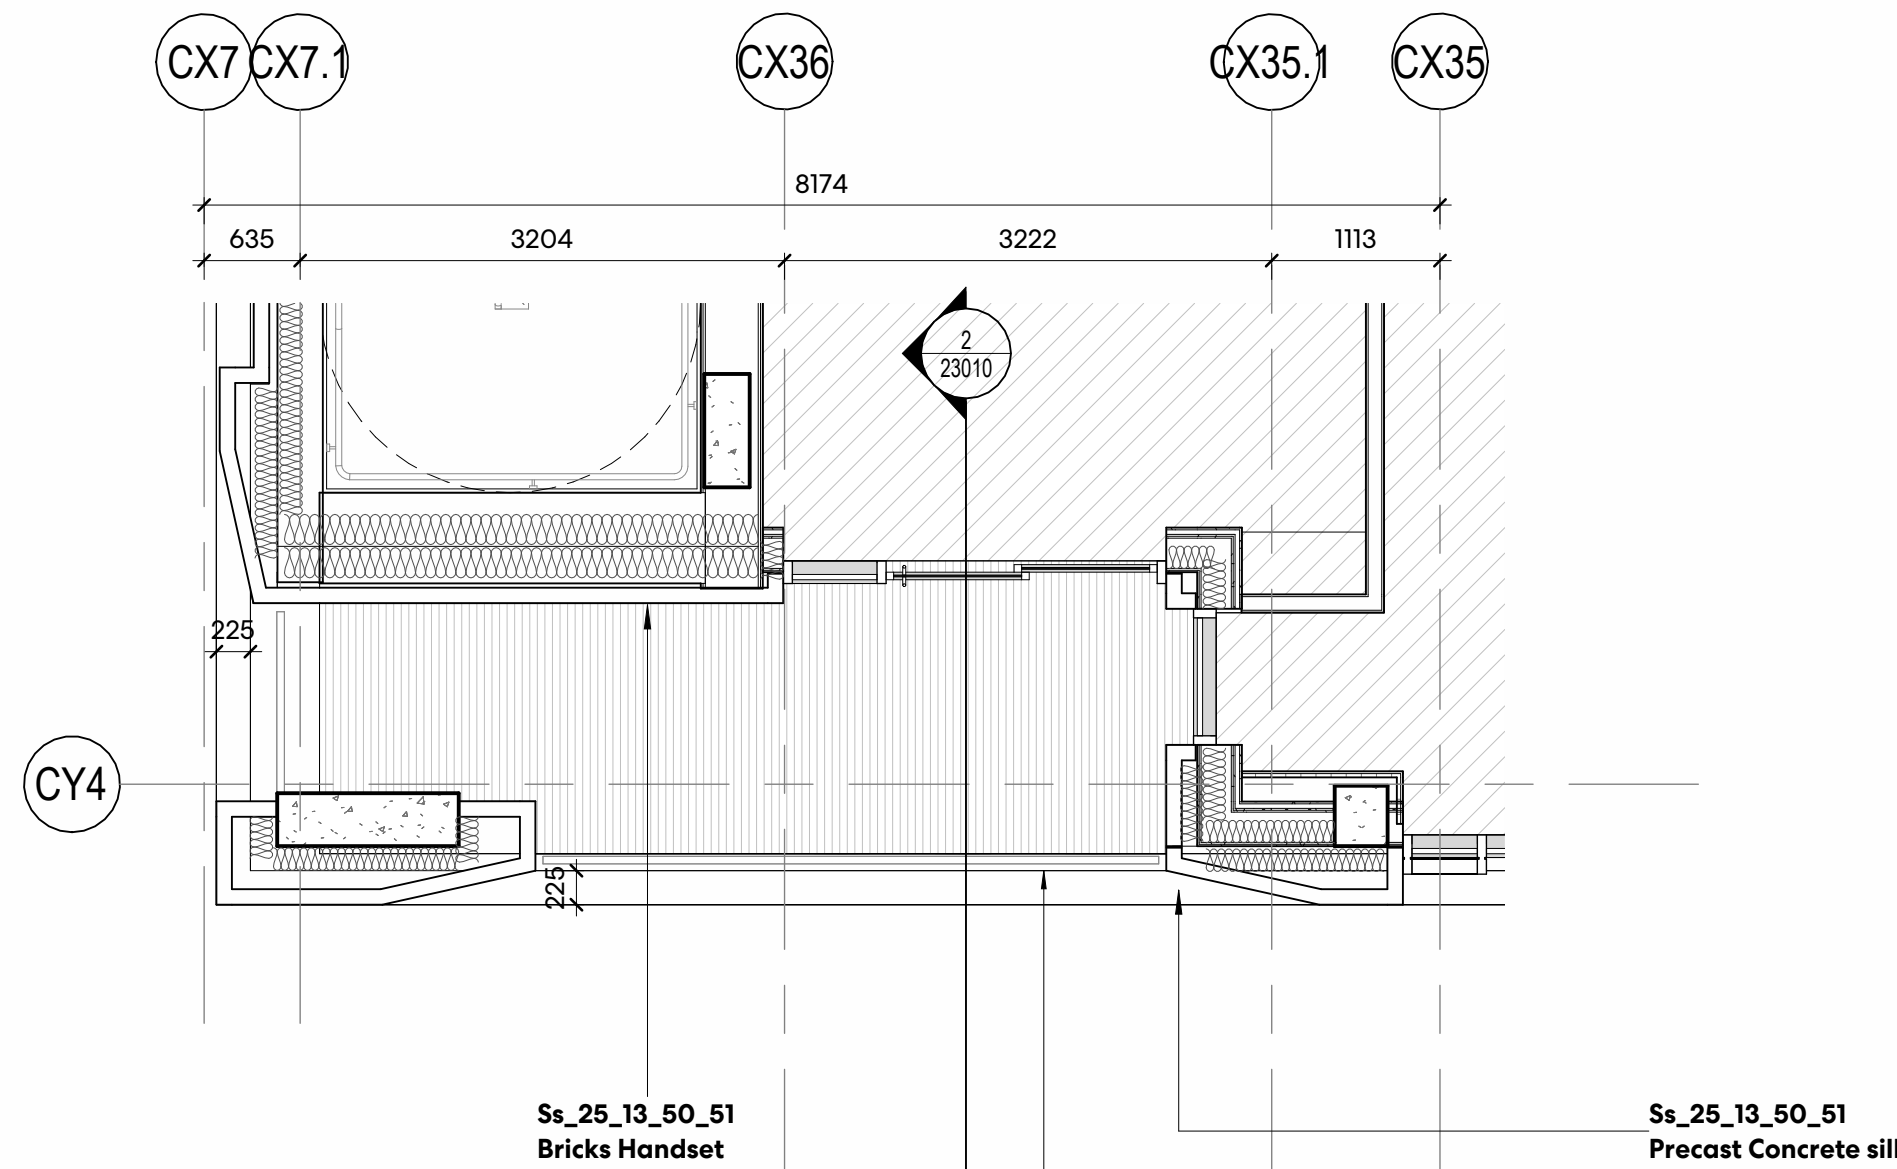

3 CORNER BALCONY PLAN
1 : 50

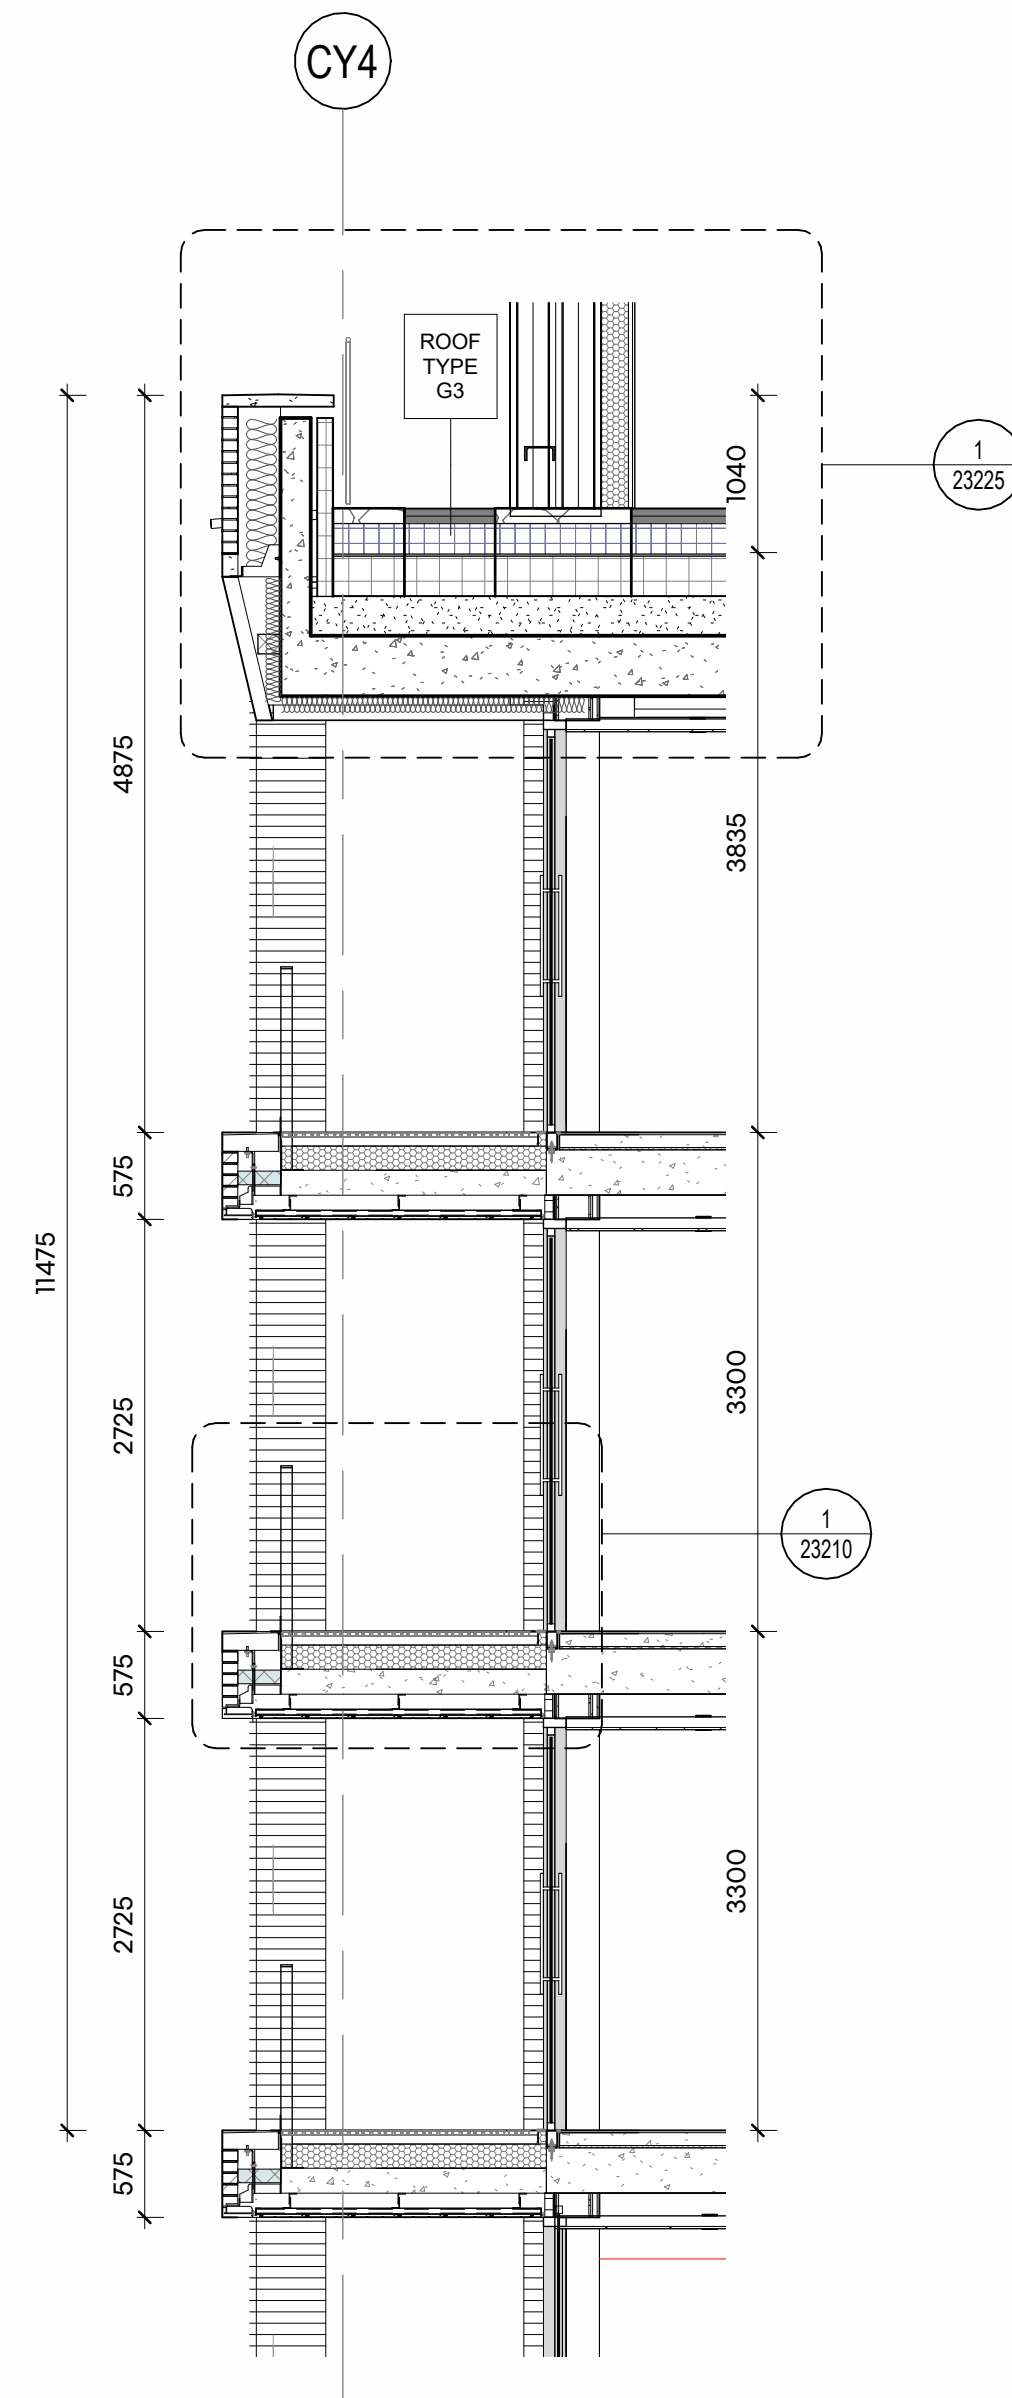

2 CORNER BALCONY SECTION
1 : 50

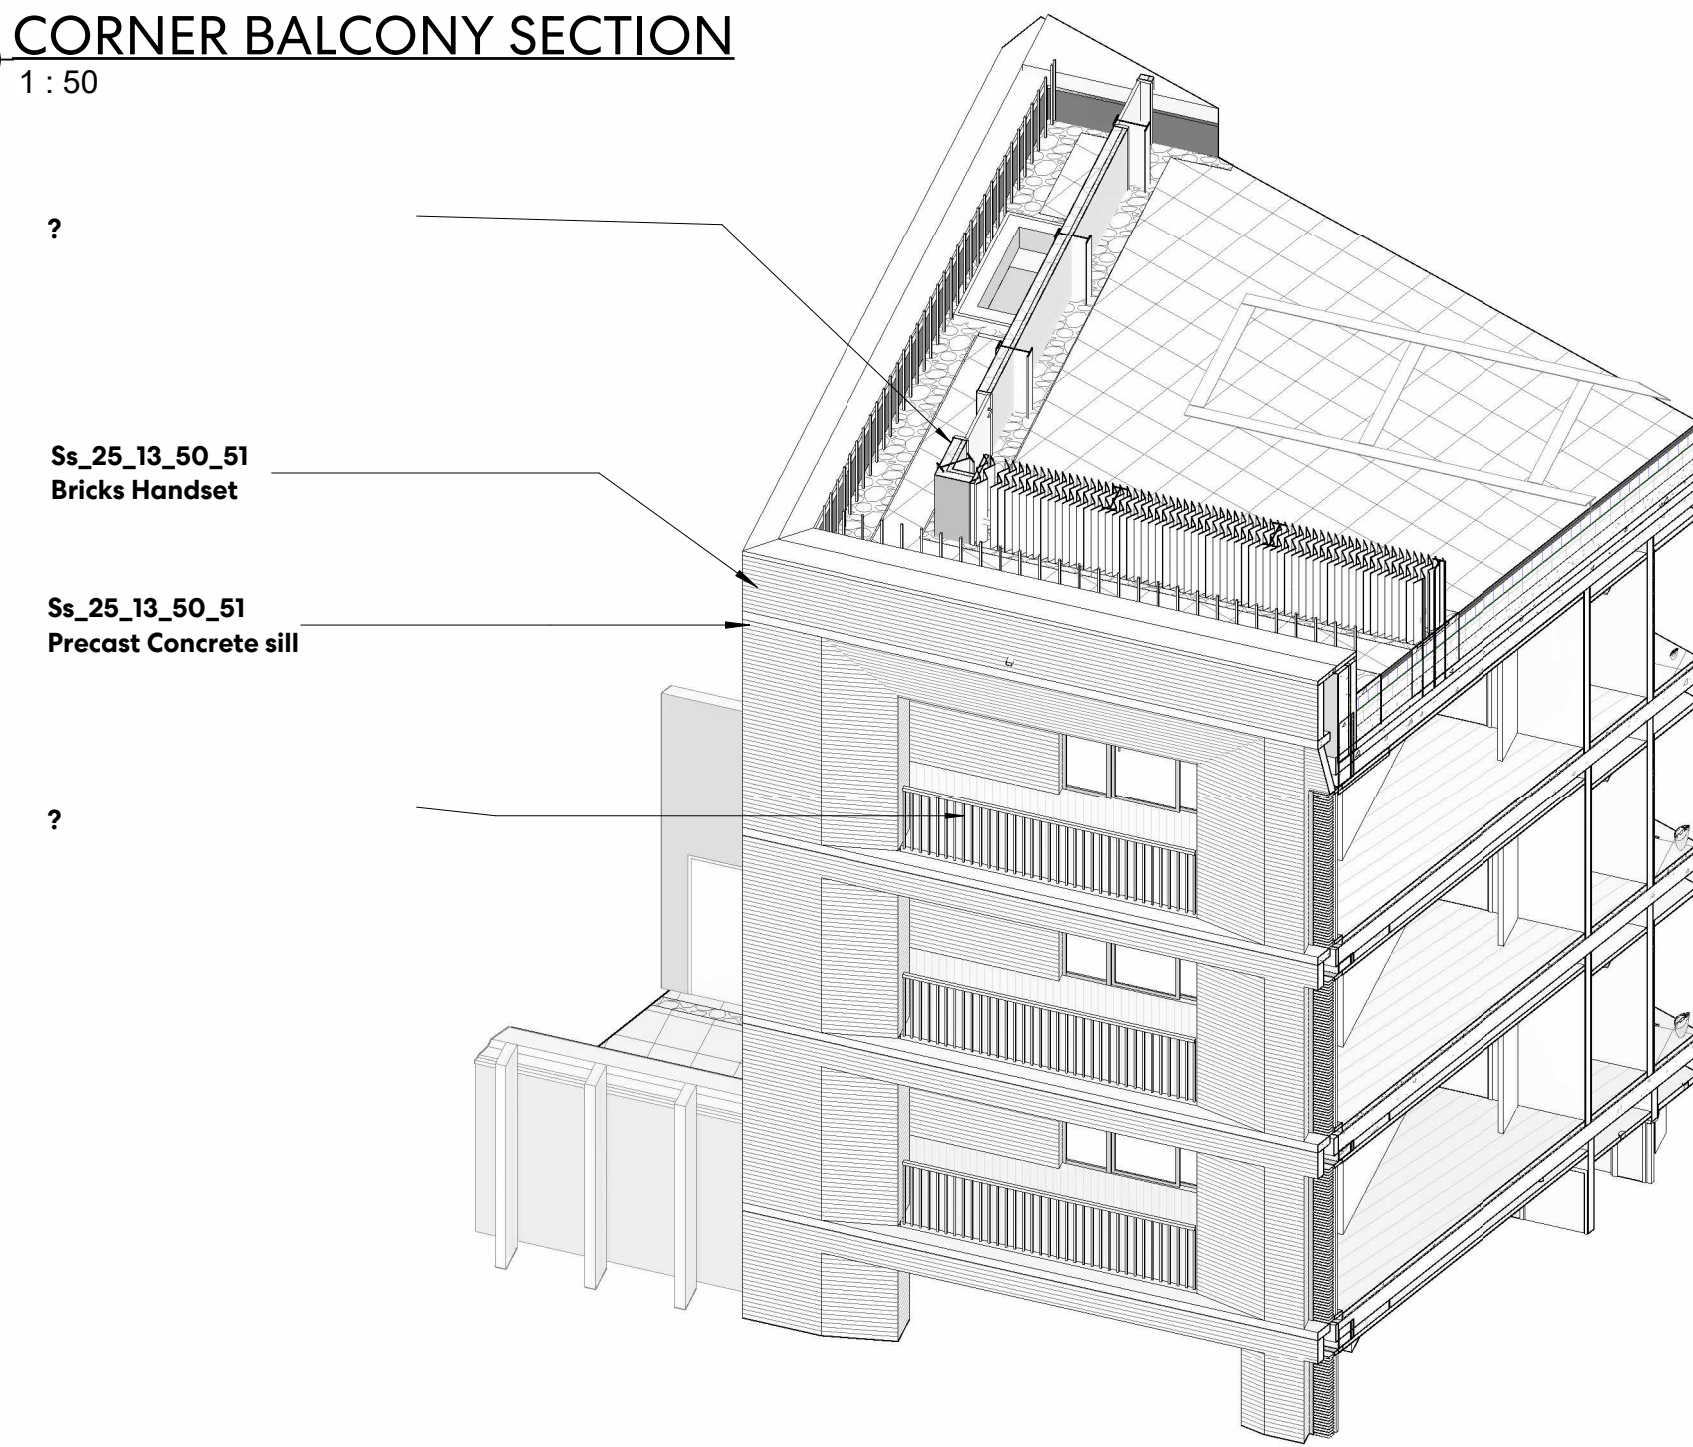

4 CORNER BALCONY 3D

Perkins&Will

150 Holborn
London
EC1N 2NS
t +44.20.7466.1000
f +44.20.7466.1050
www.perkinswill.com

NOTES

Drawing indicates design intent only.

All information, areas, dimensions and datum levels are subject to detailed survey, detailed design and investigative work.

Do not scale from the drawing.

This drawing is the property of Perkins&Will UK Ltd. No disclosure or copy of it may be made without the written permission of Perkins&Will UK Ltd.

STAGE 4


PROJECT

TRIBECA

Reef Group

Plot C - The Assembly and Connector

KEYPLAN

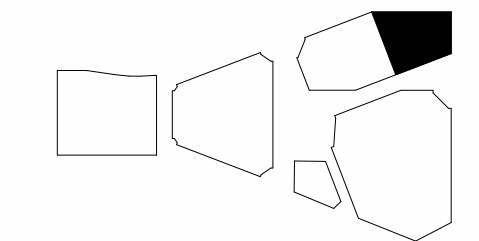

ISSUE CHART

P01	Stage 4 Issue - Tender	28/03/24
MARK	ISSUE	DATE
Date		07/11/22
Job Number		322596
Scale		1:50 @A1
Drawn		RF
Checked		DS
Approved		PD
CDE STATUS		

STAGE 04 - TENDER

TITLE

C2-TOP CONDITION
CORNER BALCONY
WEST

SHEET NUMBER

TRI PWA C2 ZZ DR A 23010

PROJECT| AUTHOR| VOLUME| LEVEL| TYPE| ROLE| NUMBER
CDE STATUS CODE REVISION

S3

P01

Copyright © 2024 Perkins+Will