

NOTES


Drawing indicates design intent only.
All information, areas, dimensions and datum levels are subject to detailed survey, detailed design and investigative work.
Do not scale from the drawing.
This drawing is the property of Perkins&Will UK Ltd. No disclosure or copy of it may be made without the written permission of Perkins&Will UK Ltd.

STAGE 4

PROJECT

TRIBECA
Reef Group
Plot C - The Assembly and Connector

KEYPLAN

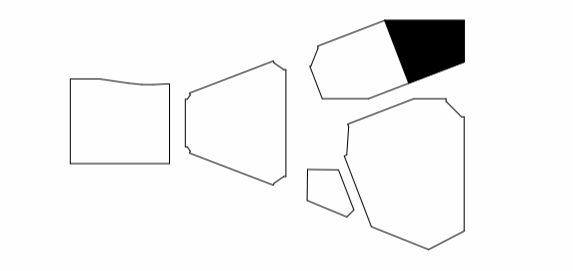

ISSUE CHART

PO1	Stage 4 Issue - Tender	28/03/24
ISSUE	ISSUE	DATE
Date	07/11/22	
Job Number	322596	
Scale	1:50 @A1	
Drawn	RF	
Checked	BS	
Approved	PD	
	CDE STATUS	

STAGE 04 - TENDER
TITLE
**C2-C1/C3 JUNCTION
CONDITION GF CORNER
WEST**


SHEET NUMBER

TRI - PWA - C2 - ZZ - DR - A - 23011
PROJECT | AUTHOR | VOLUME | LEVEL | TYPE | ROLE | NUMBER
CDE STATUS CODE | REVISION
S3 **PO1**
Copyright © 2024 Perkins+Will


50mm
25
0mm 5
Scale 1:50




1 C1/C2 GFL CORNER ELEVATION
1:50

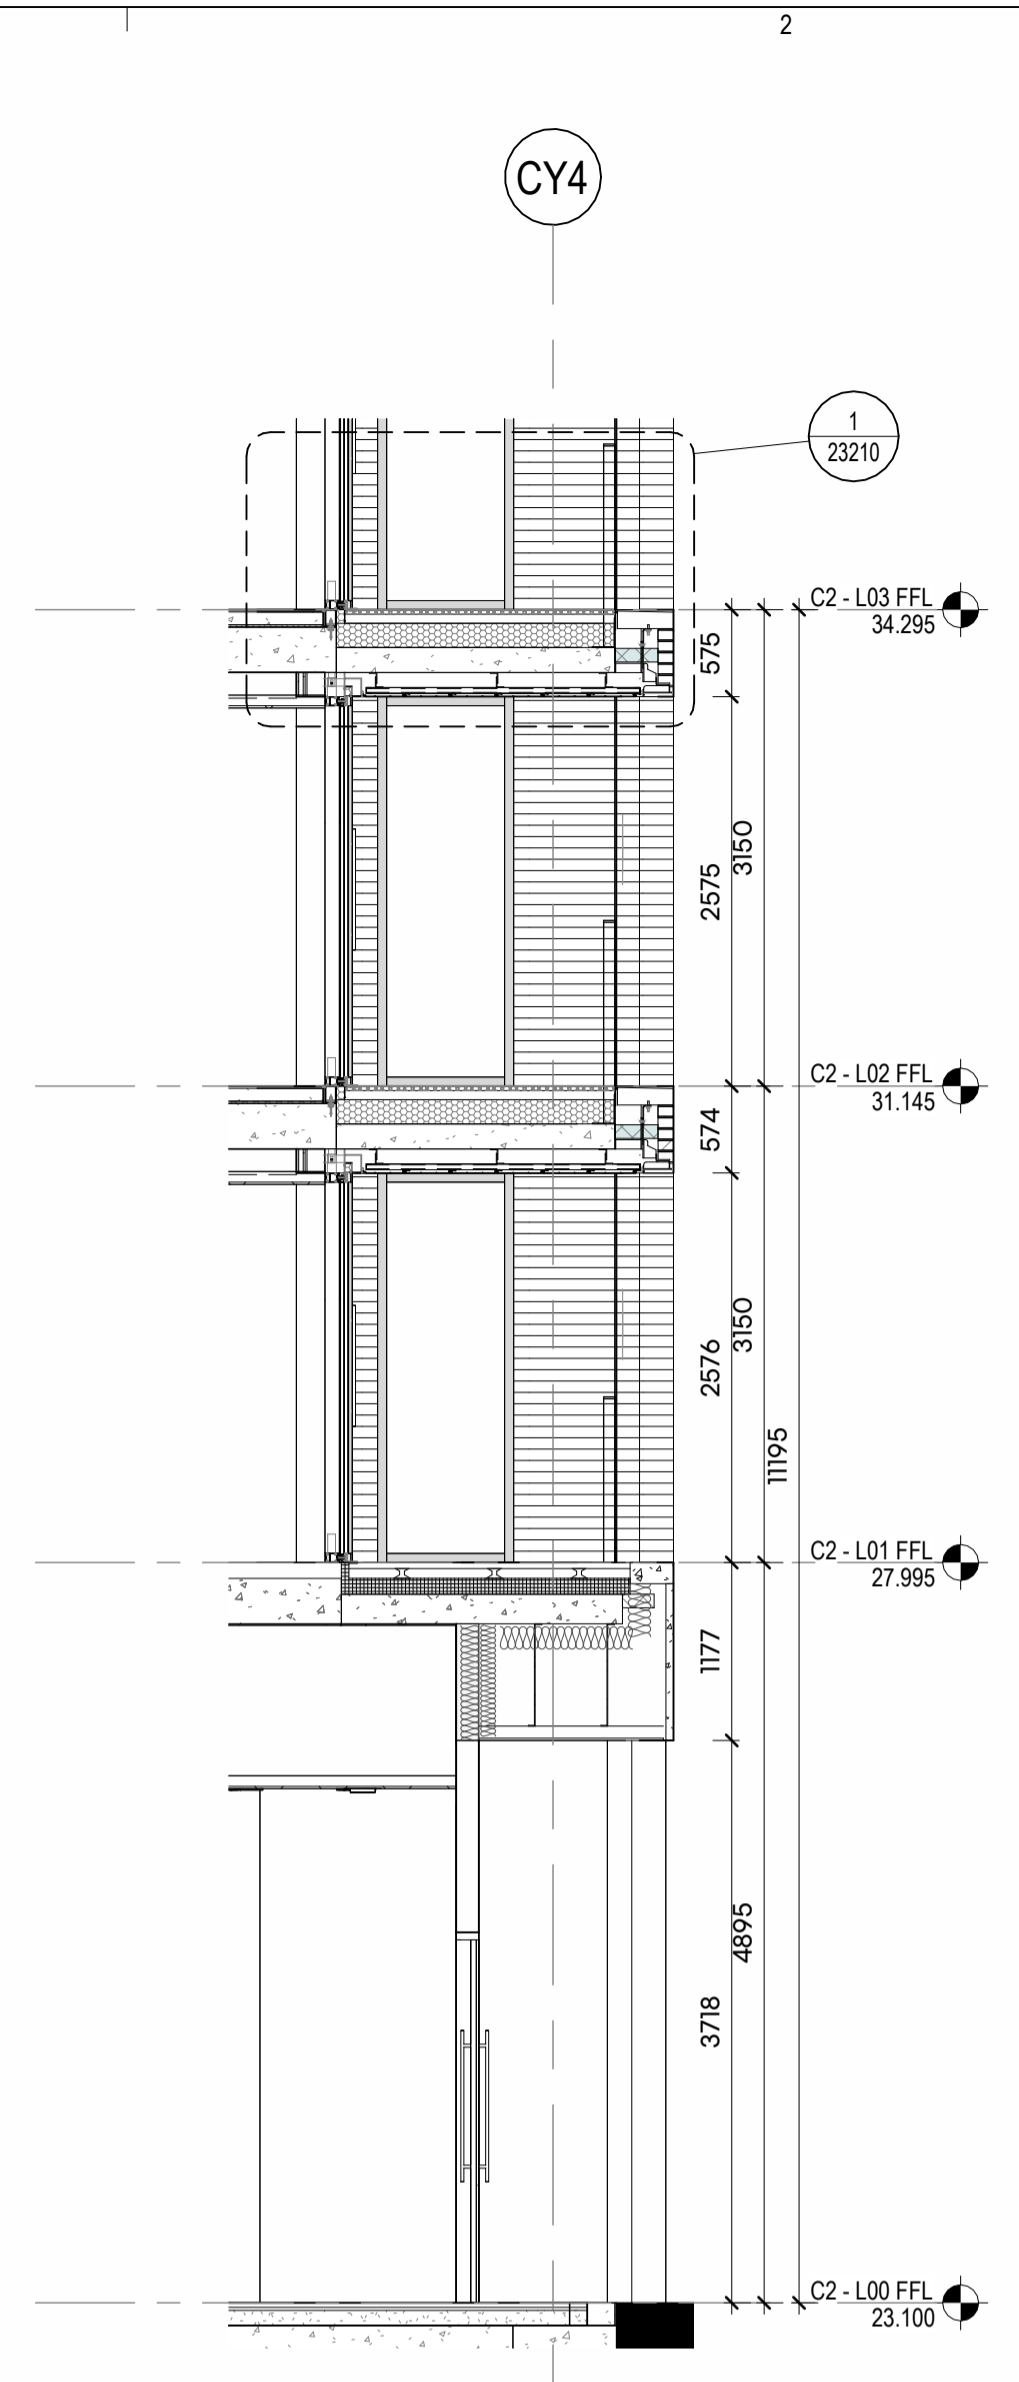


2 C1/C2 GFL CORNER SECTION
1:50

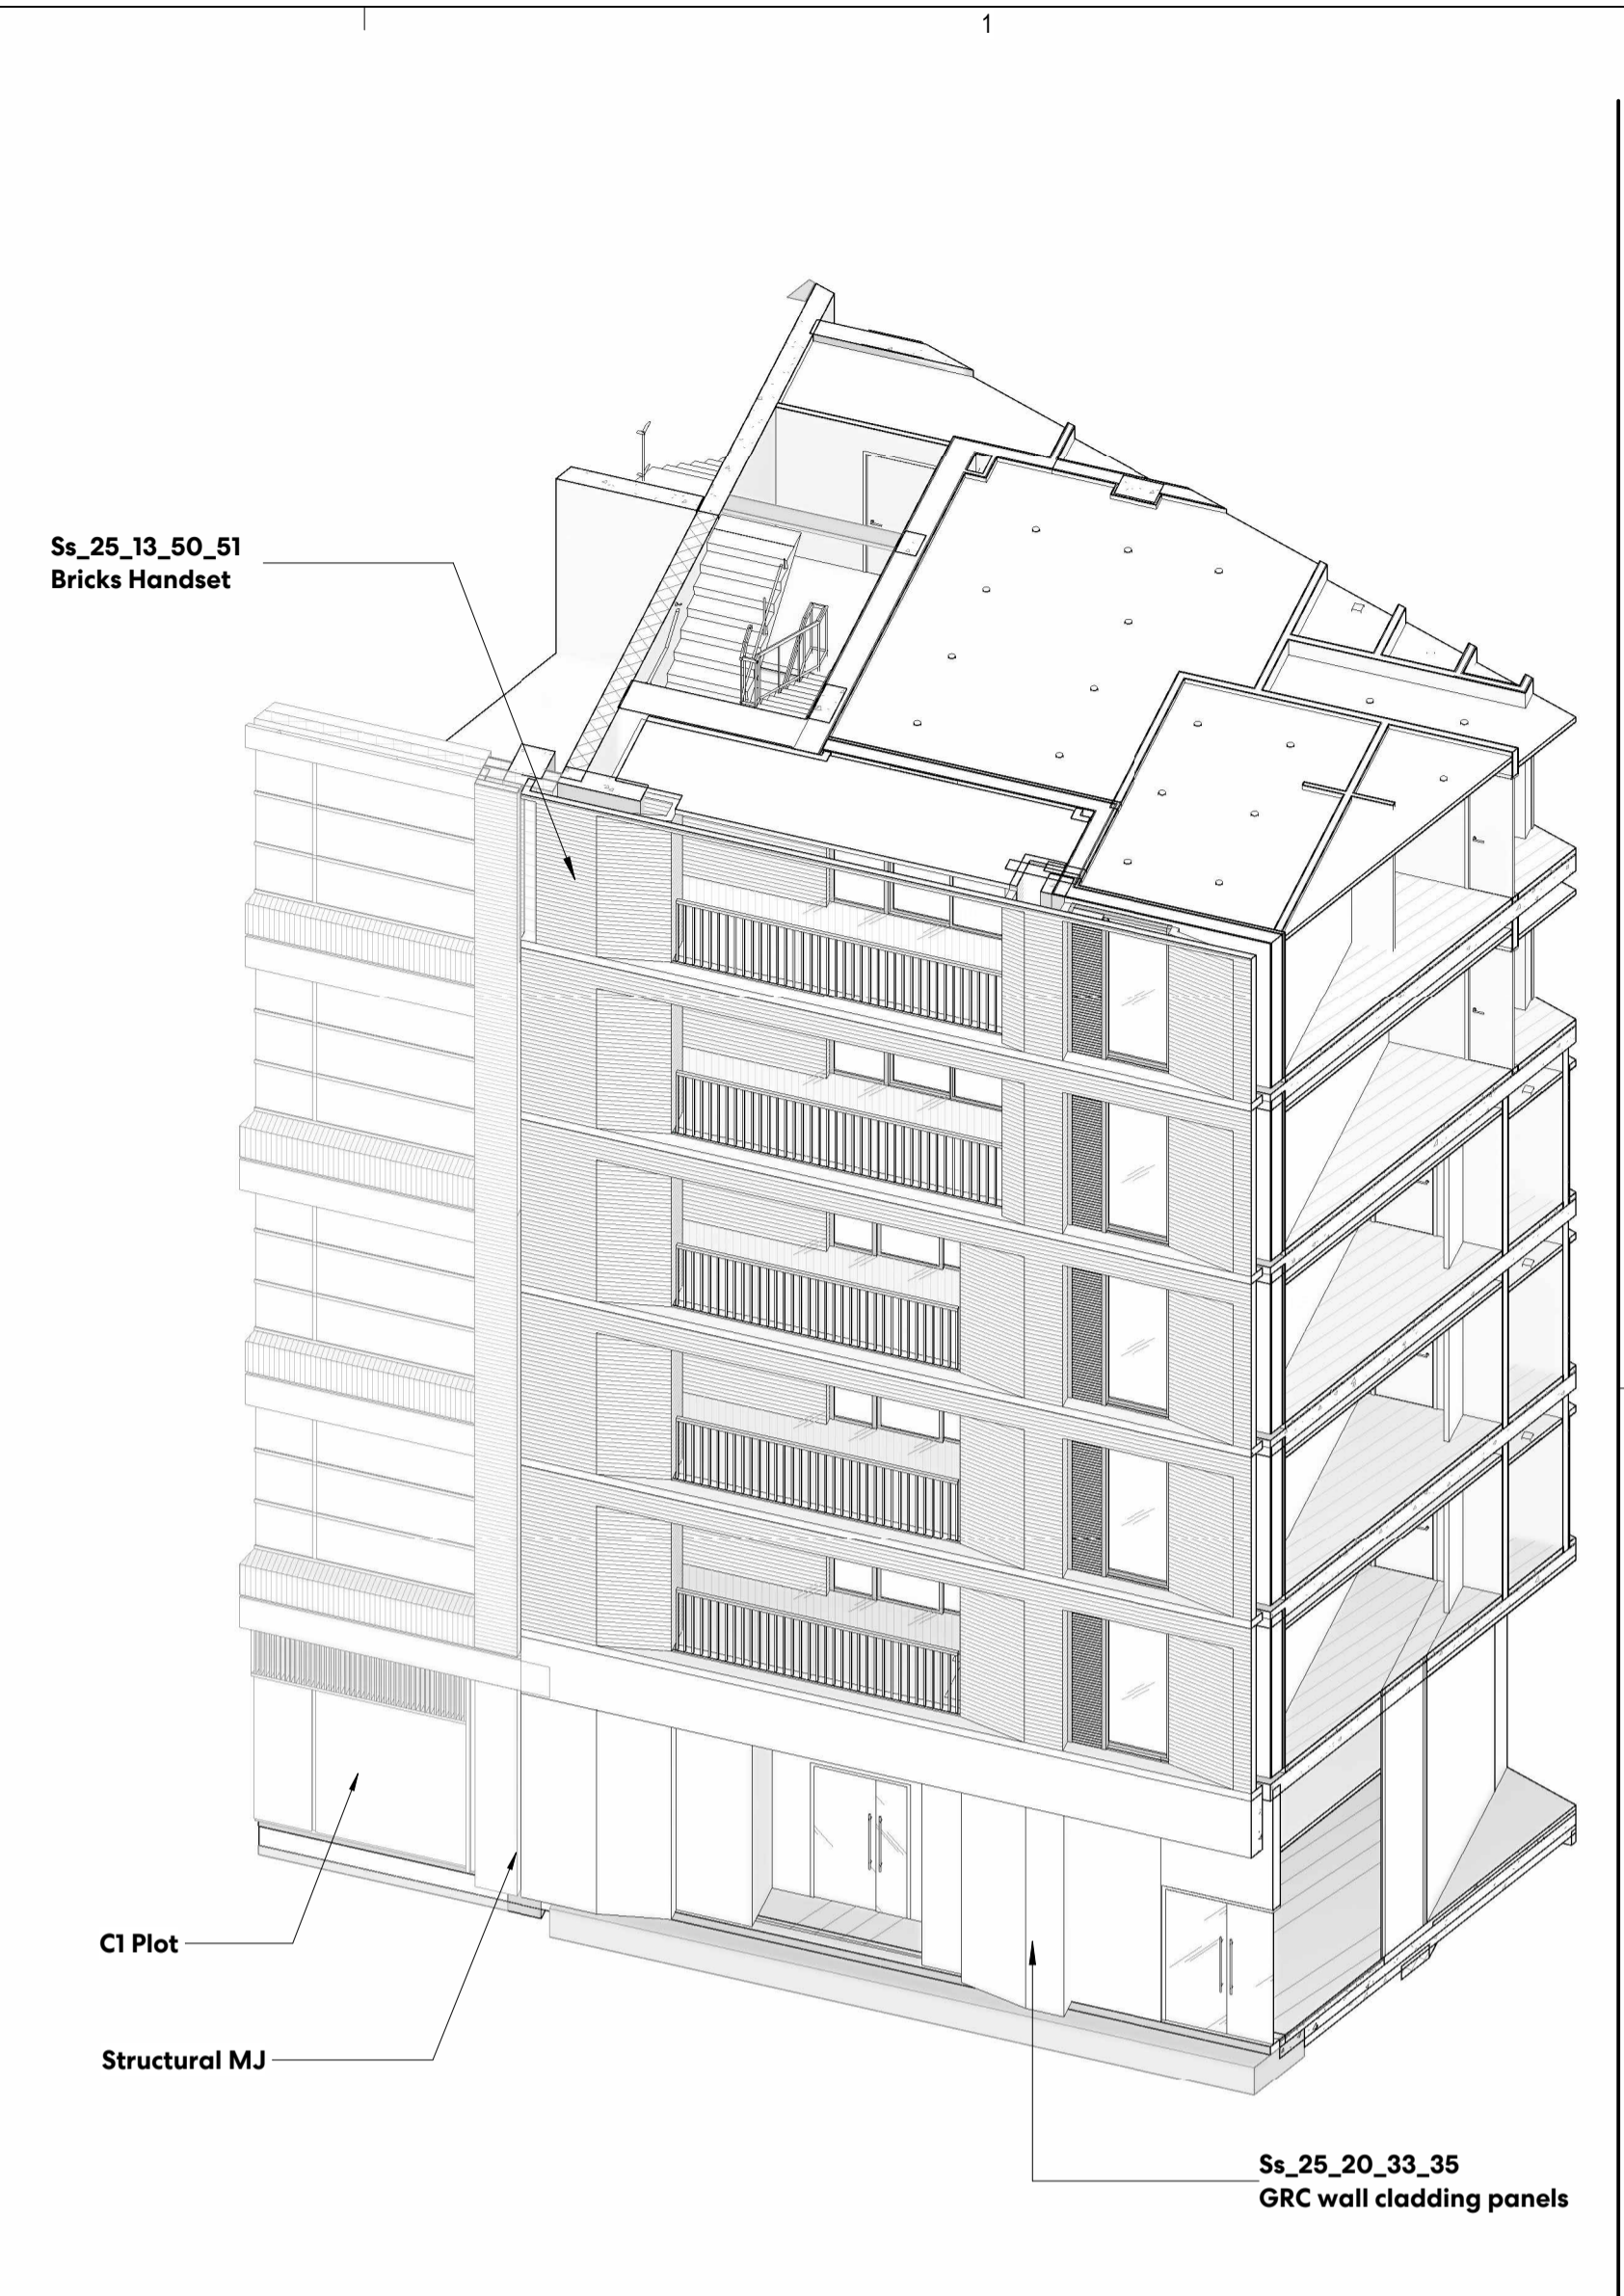

4 C1/C2 GFL CORNER 3D

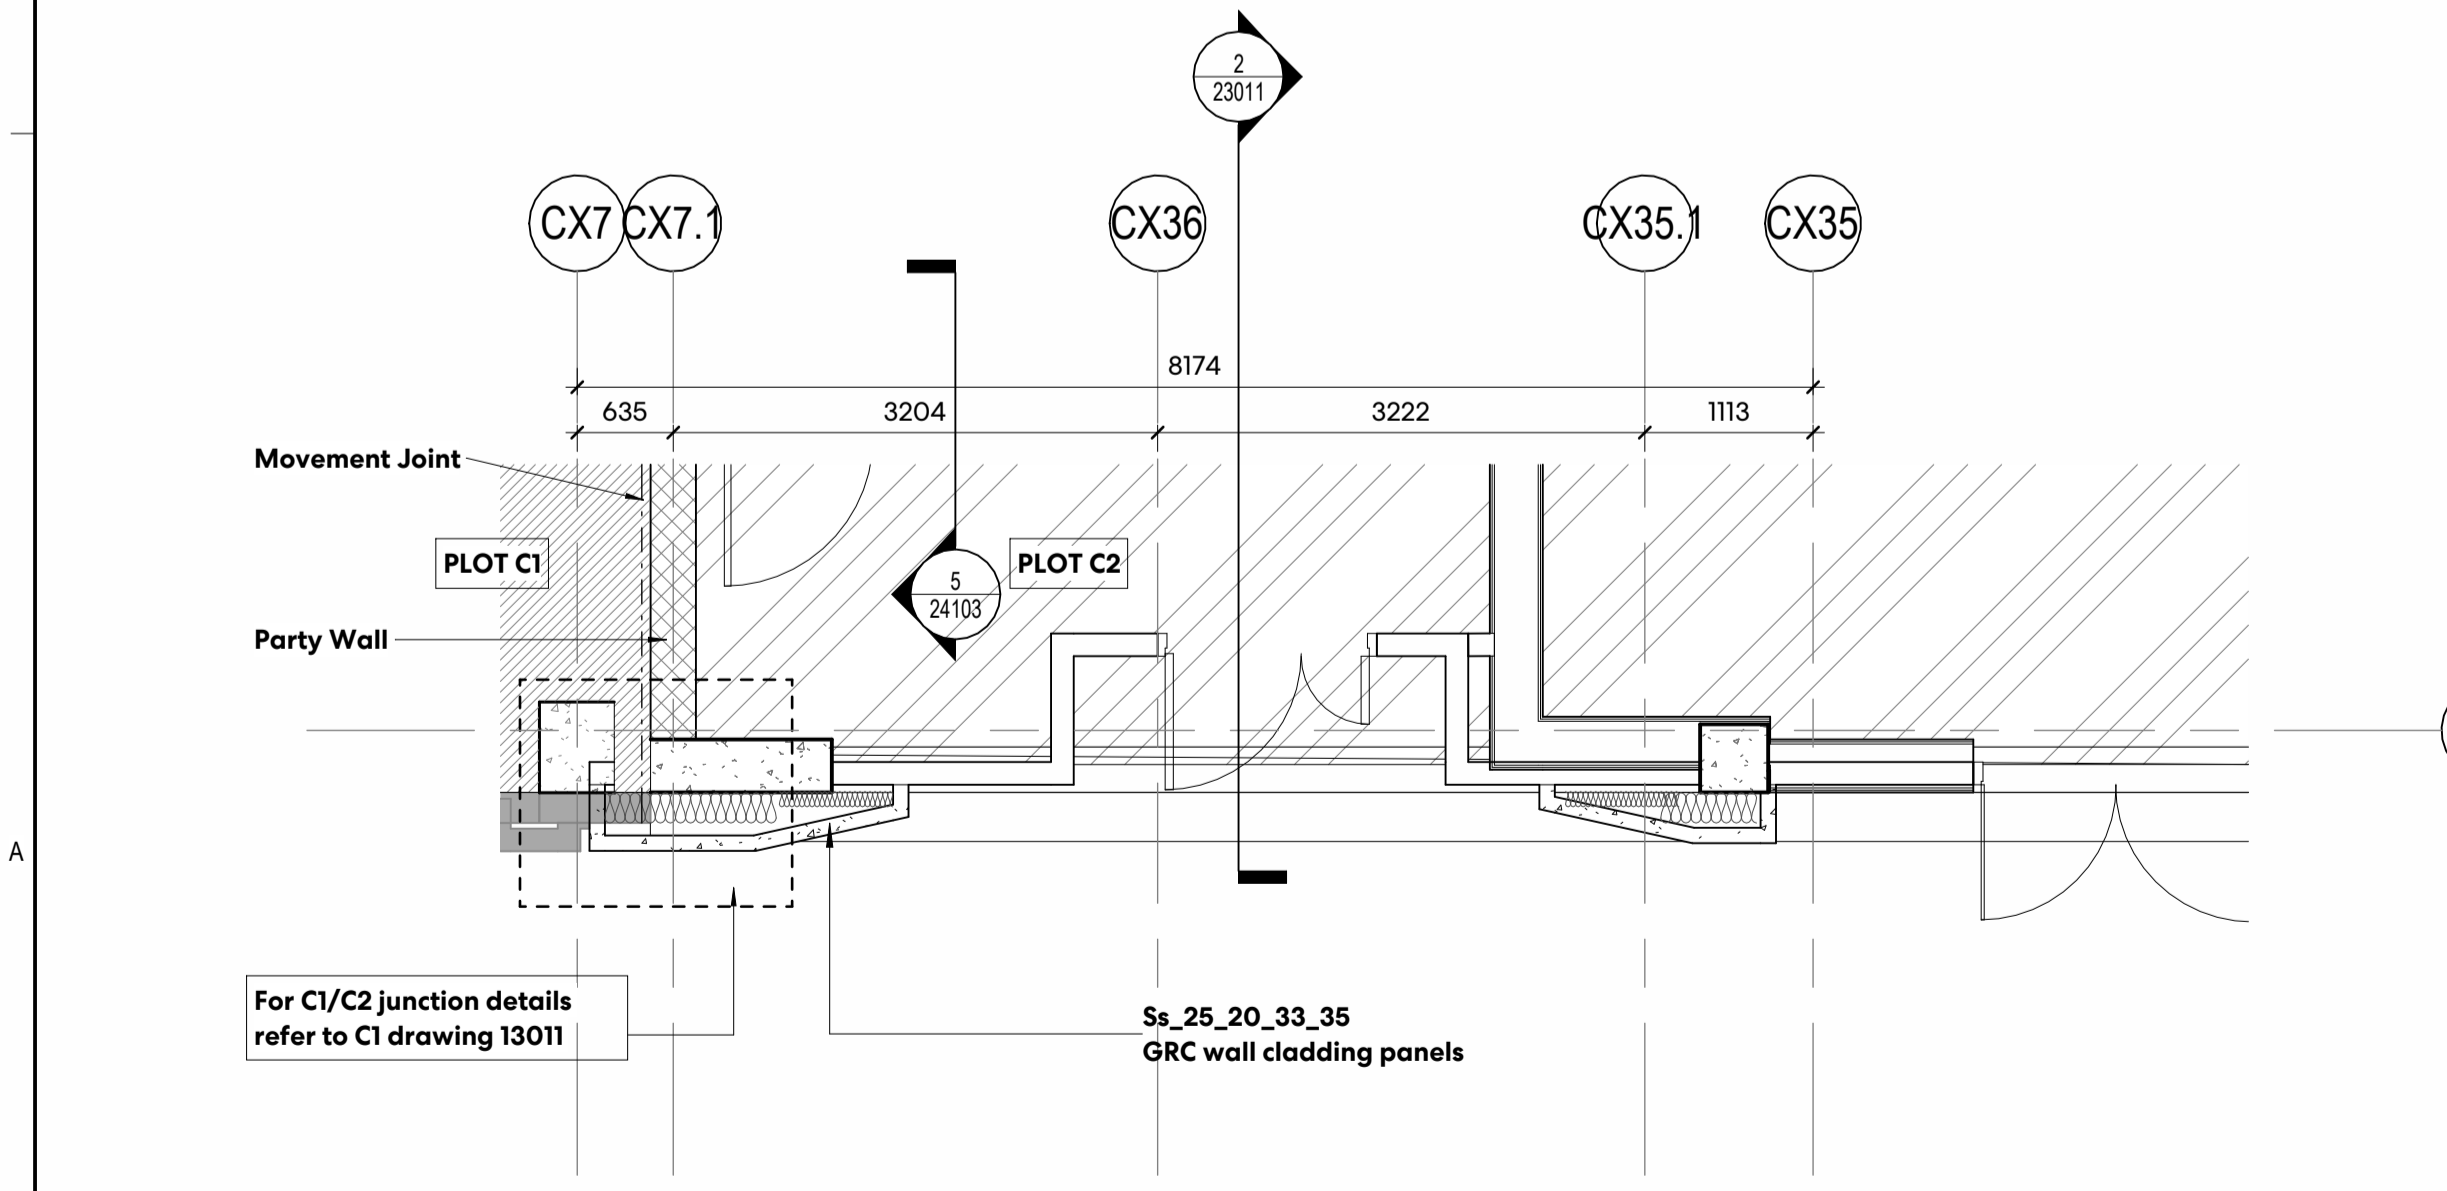

3 C1/C2 GFL CORNER PLAN
1:50

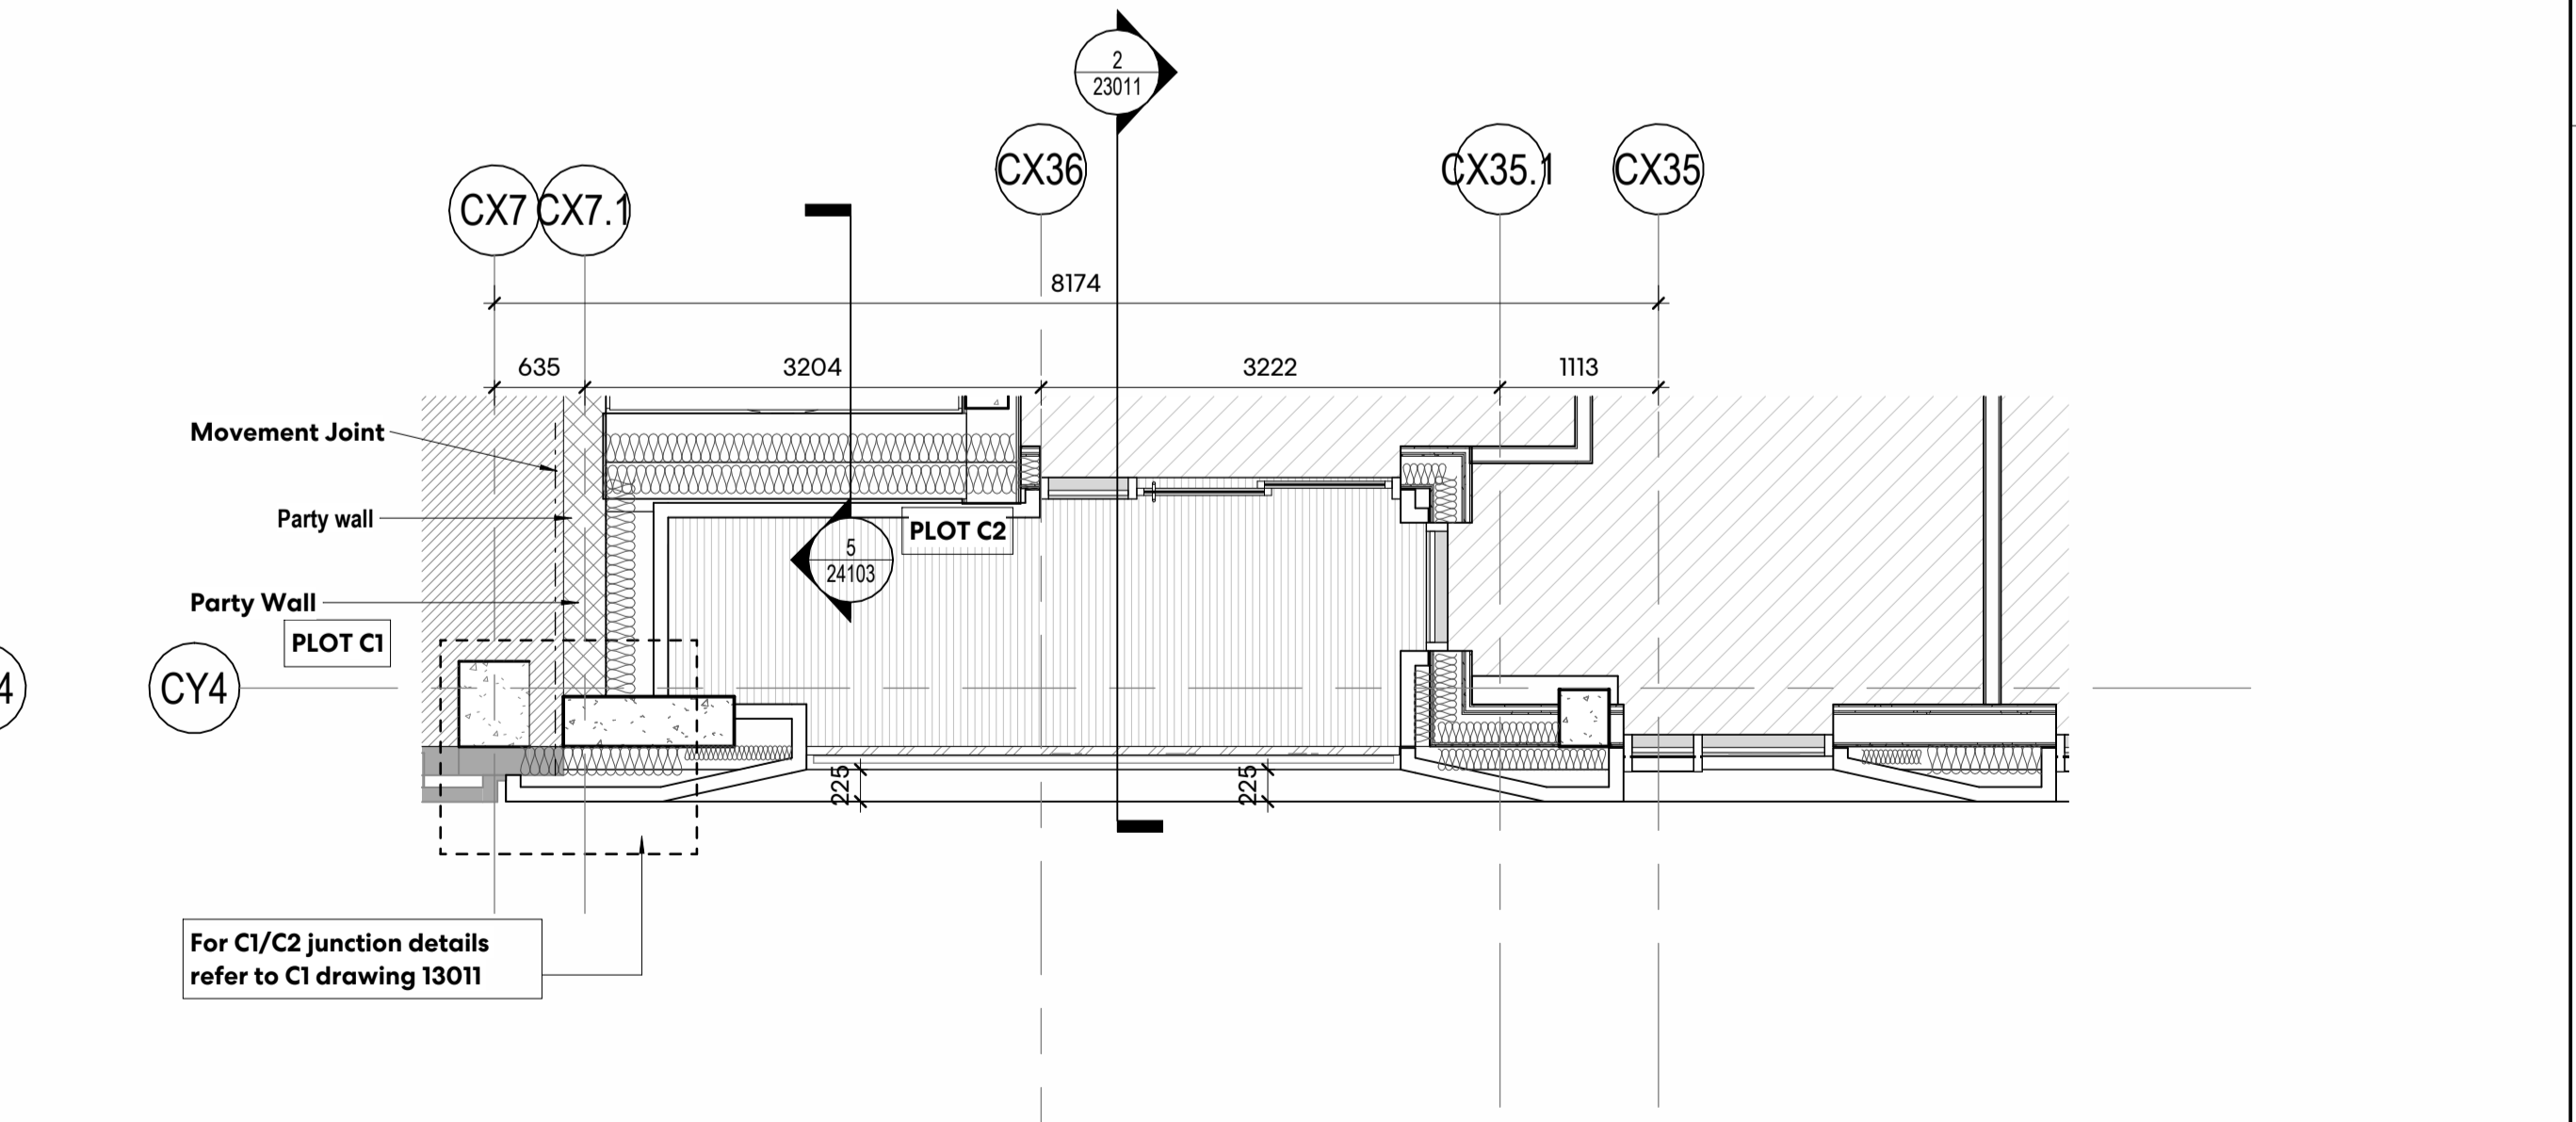

5 C1/C2 UPPER LEVEL CORNER PLAN
1:50

Autodesk Docs://TRIBECA/DOCUMENTS/MODEL_C2-4.rvt 28/03/2024 10:05:24