






1 TOP CORNER BALCONY ELEVATION
1 : 50

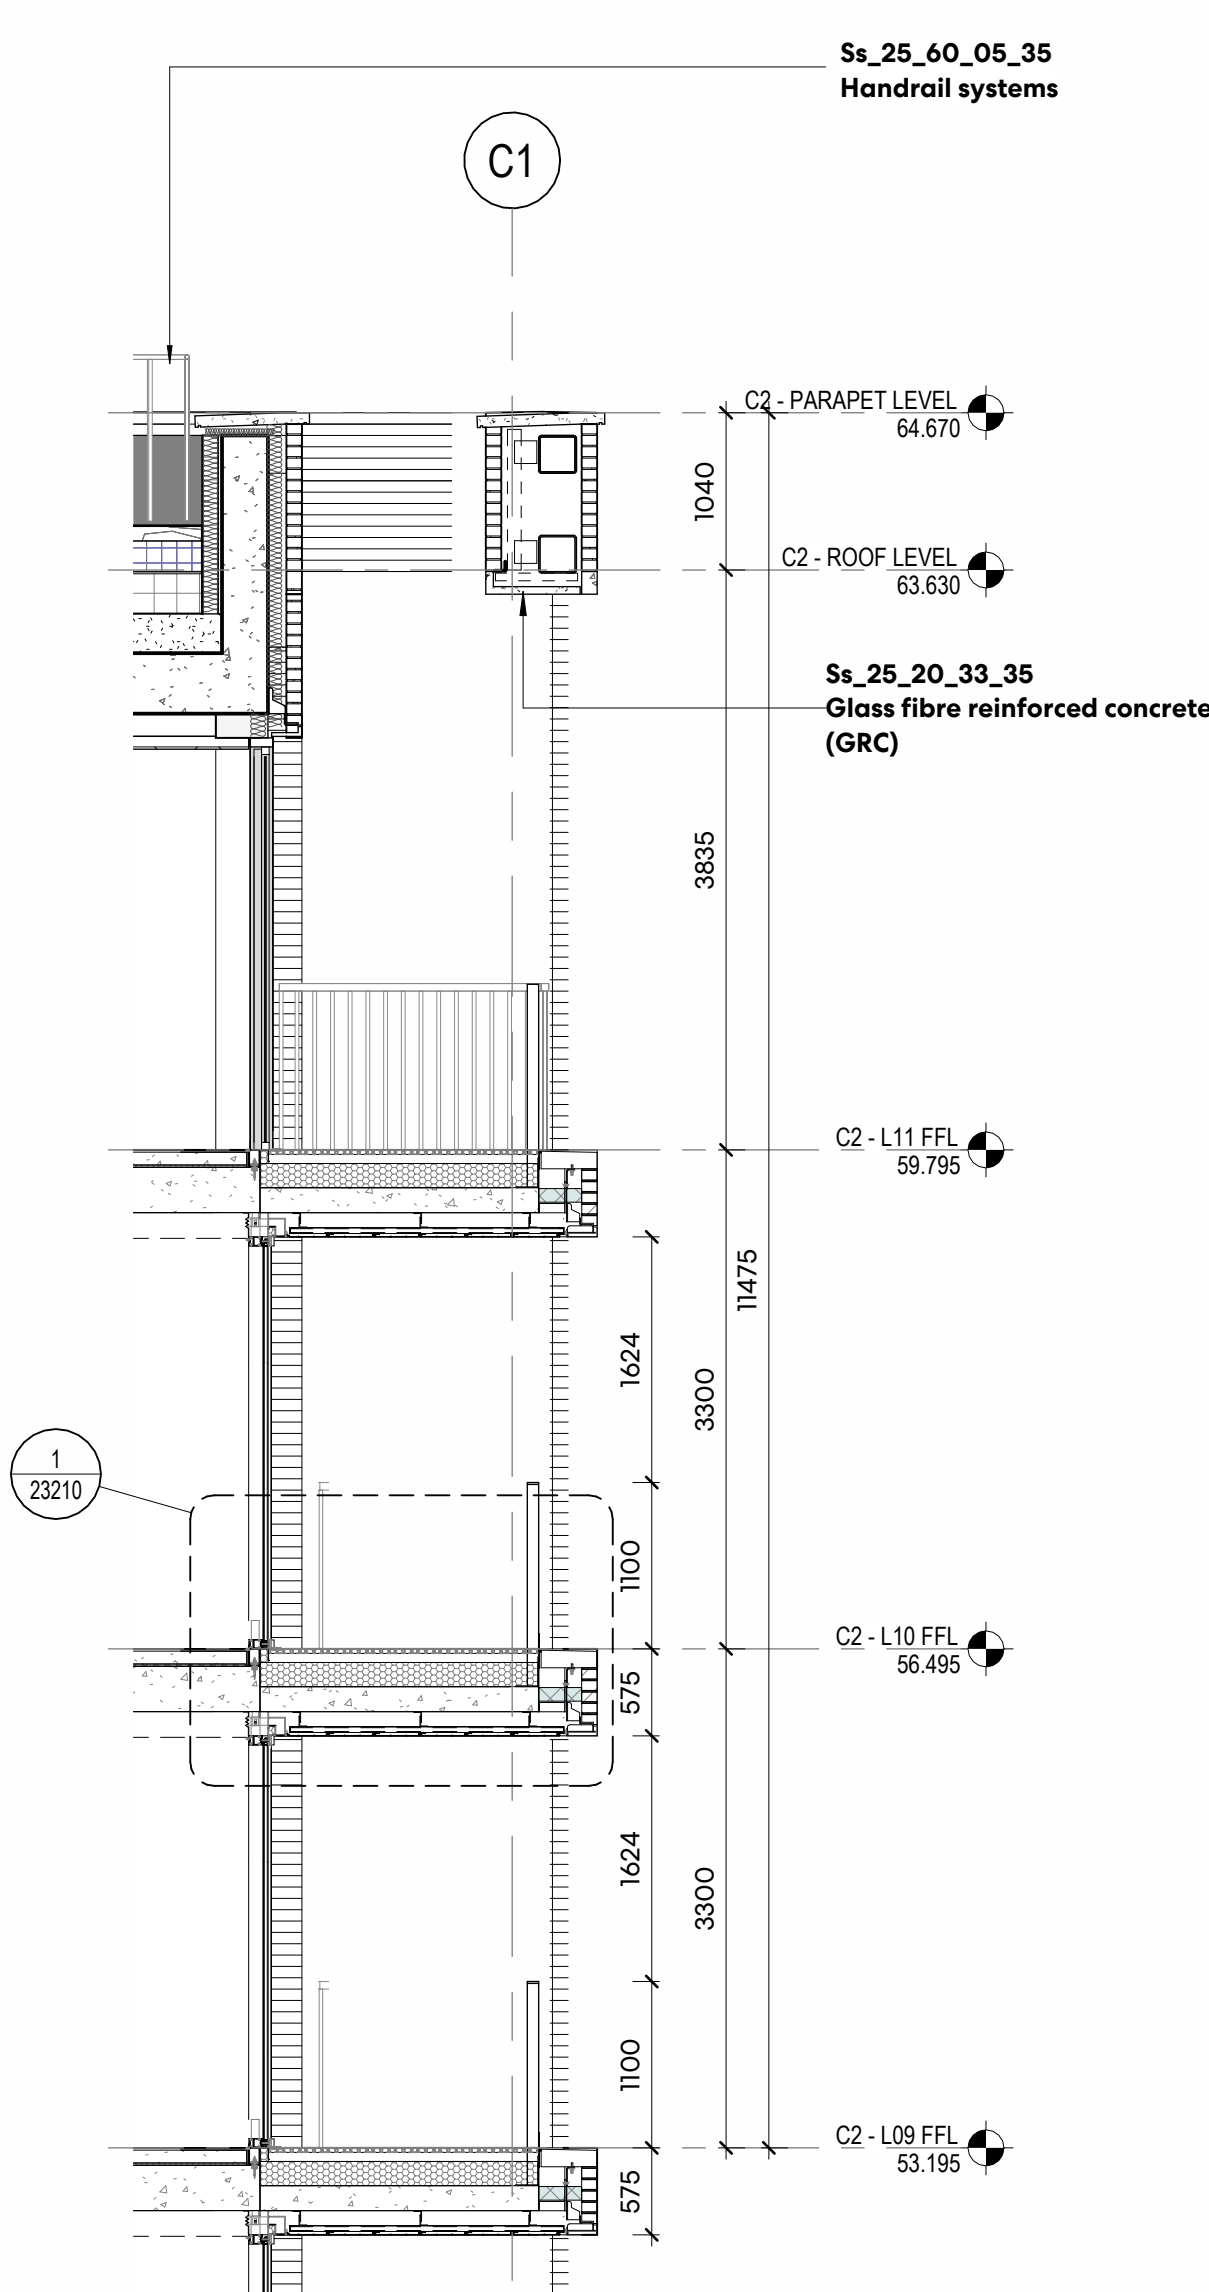


2 TOP CORNER BALCONY SECTION 1
1 : 50

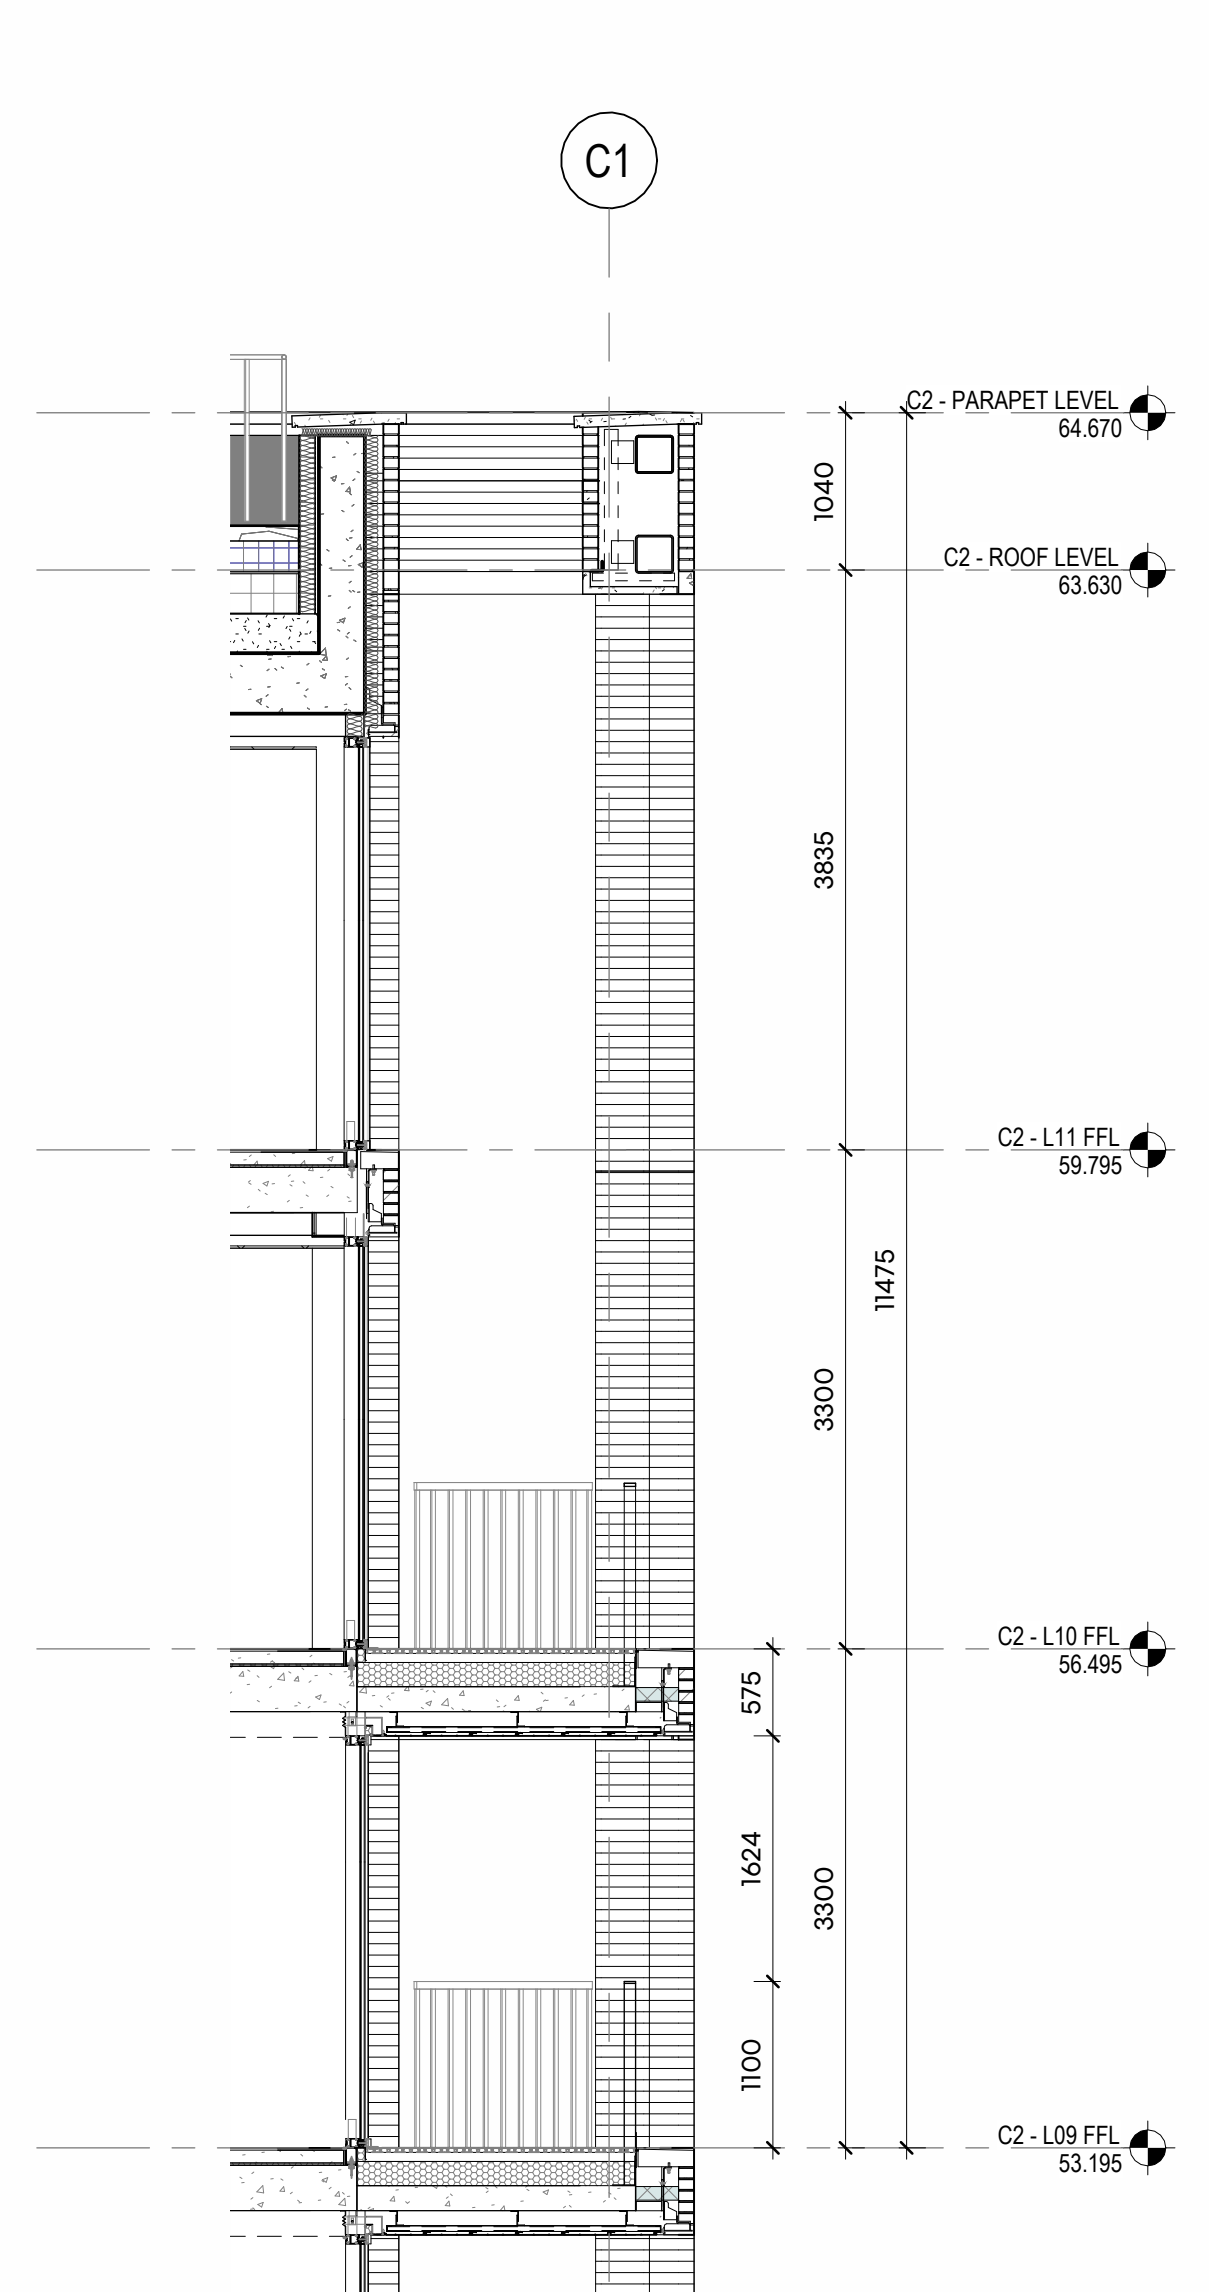


3 TOP CORNER BALCONY SECTION 2
1 : 50

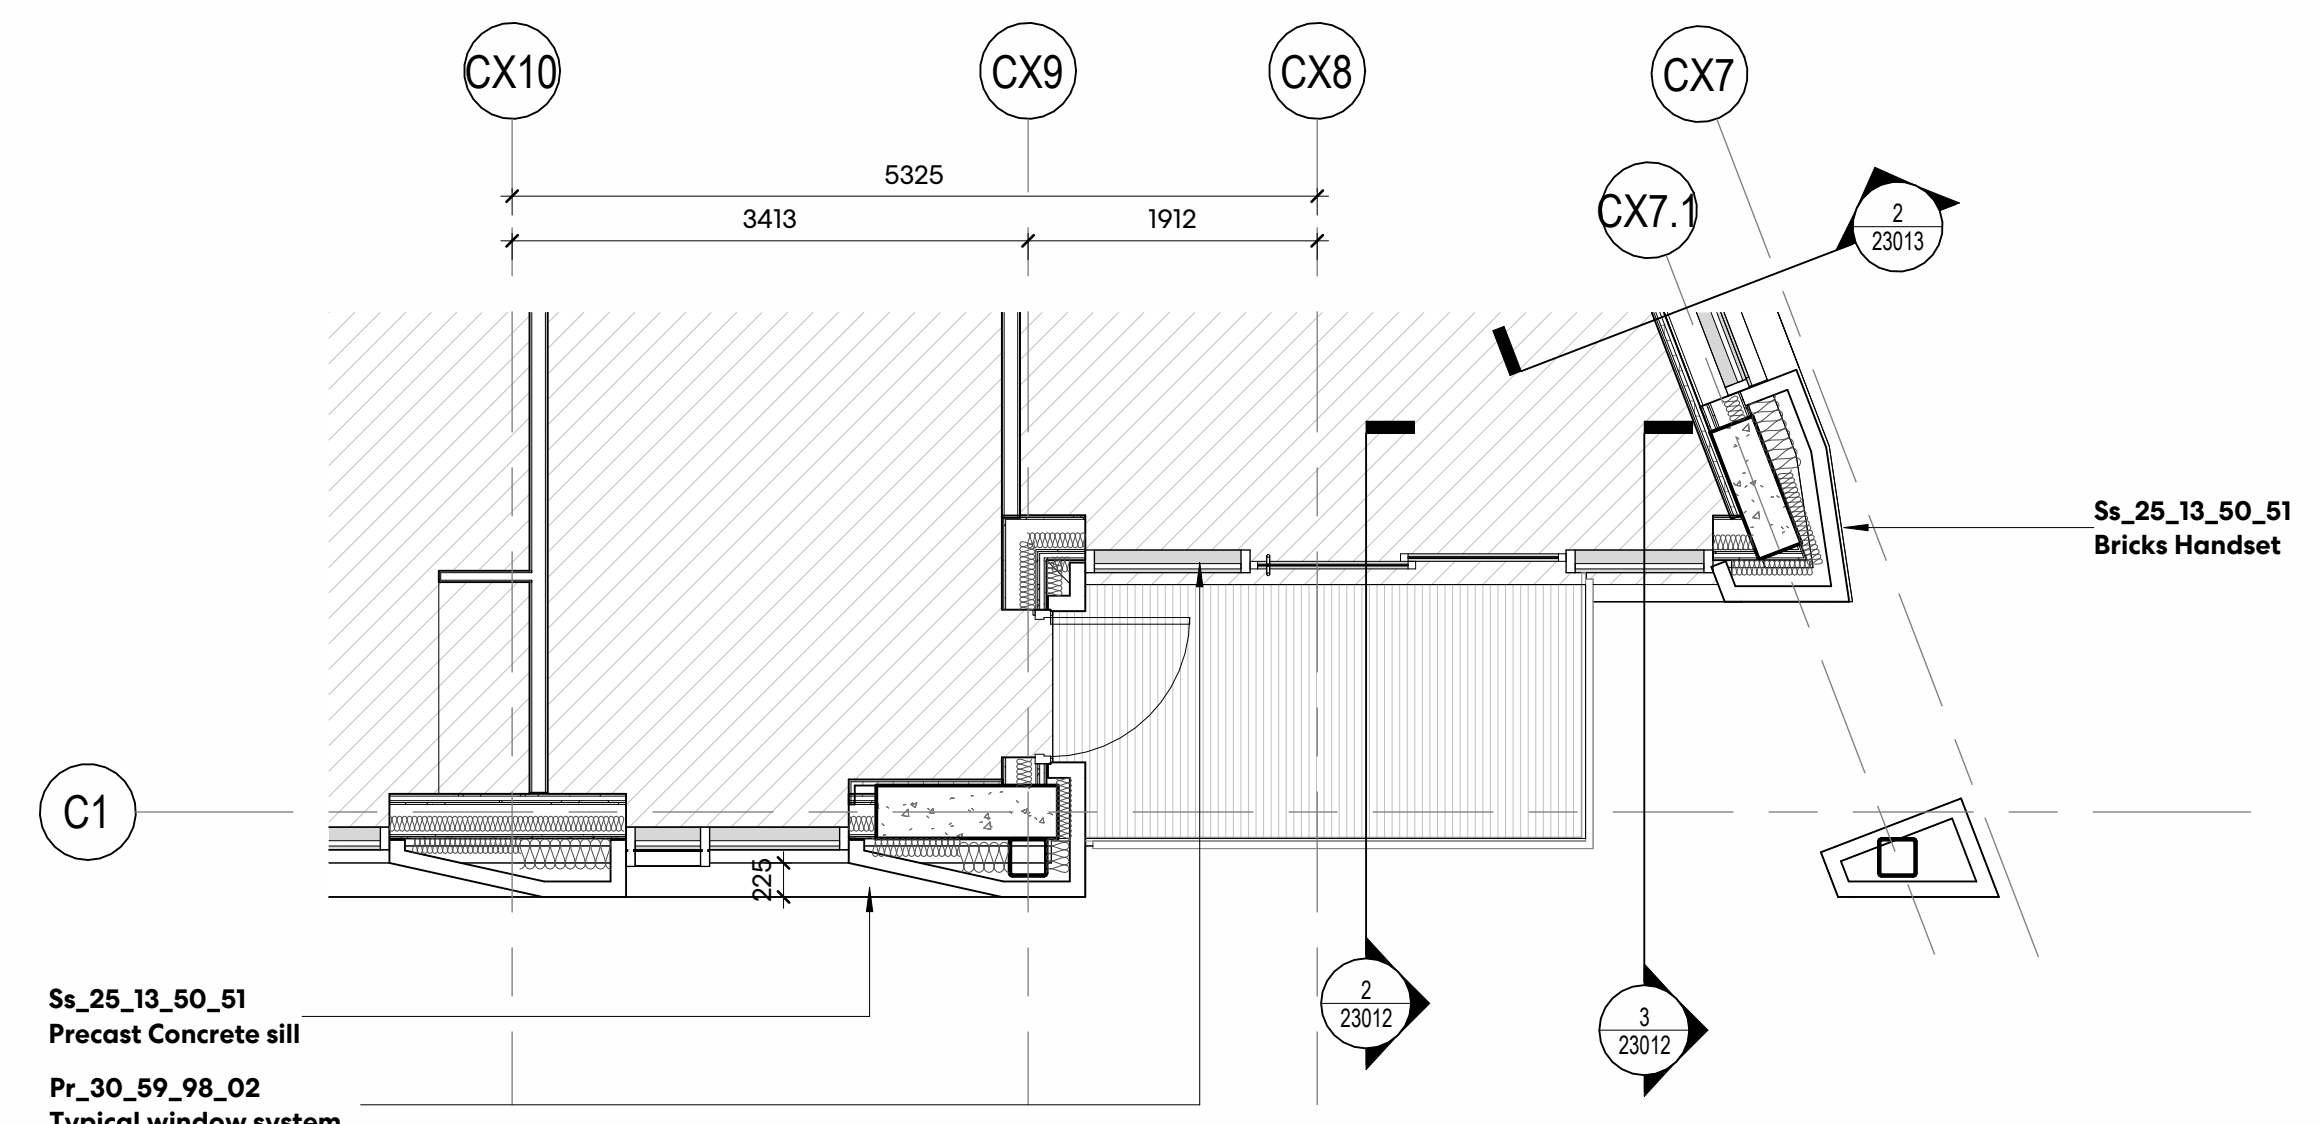

4 TOP CORNER BALCONY PLAN
1 : 50

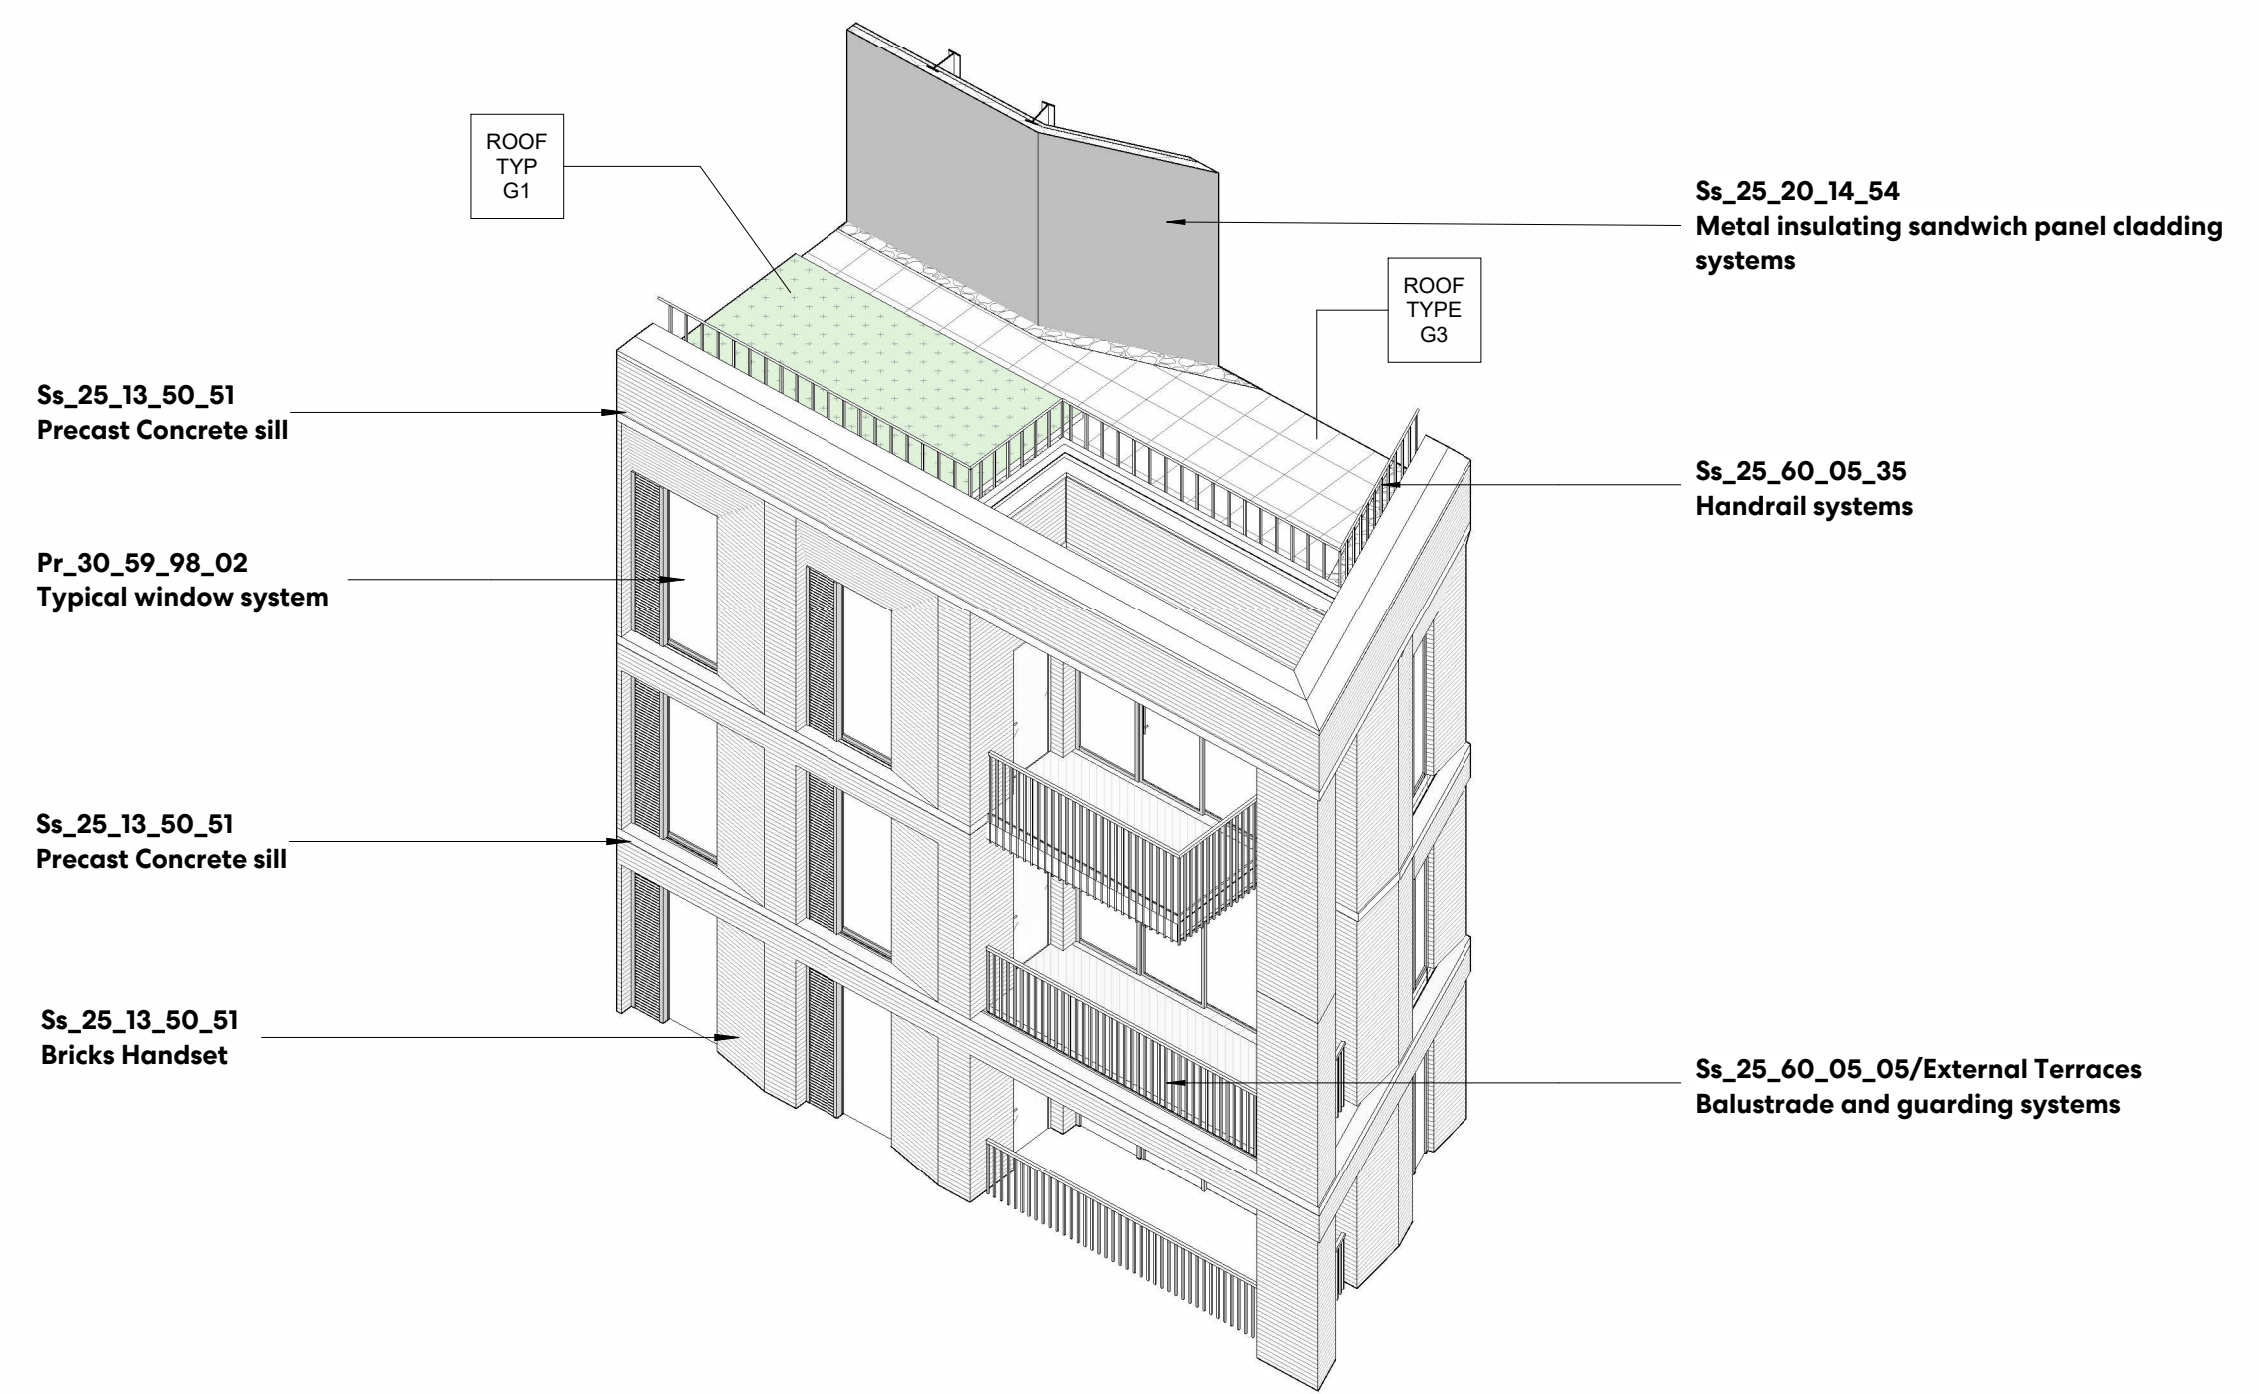

5 TOP CORNER BALCONY CONDITION 3D

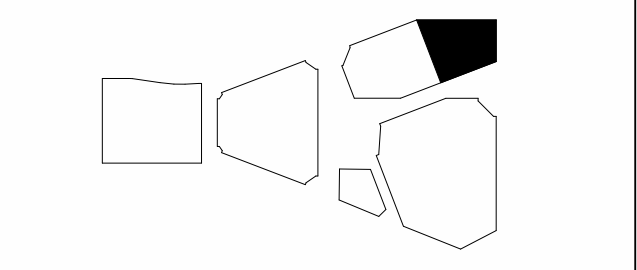

MARK	ISSUE	DATE
P01	Stage 4 Issue - Tender	28/03/24
Date		07/11/22
Job Number		322596
Scale		1:50 @A1
Drawn		RF
Checked		DS
Approved		PD
CDE STATUS		