


# Elevation at Gower Street - Existing

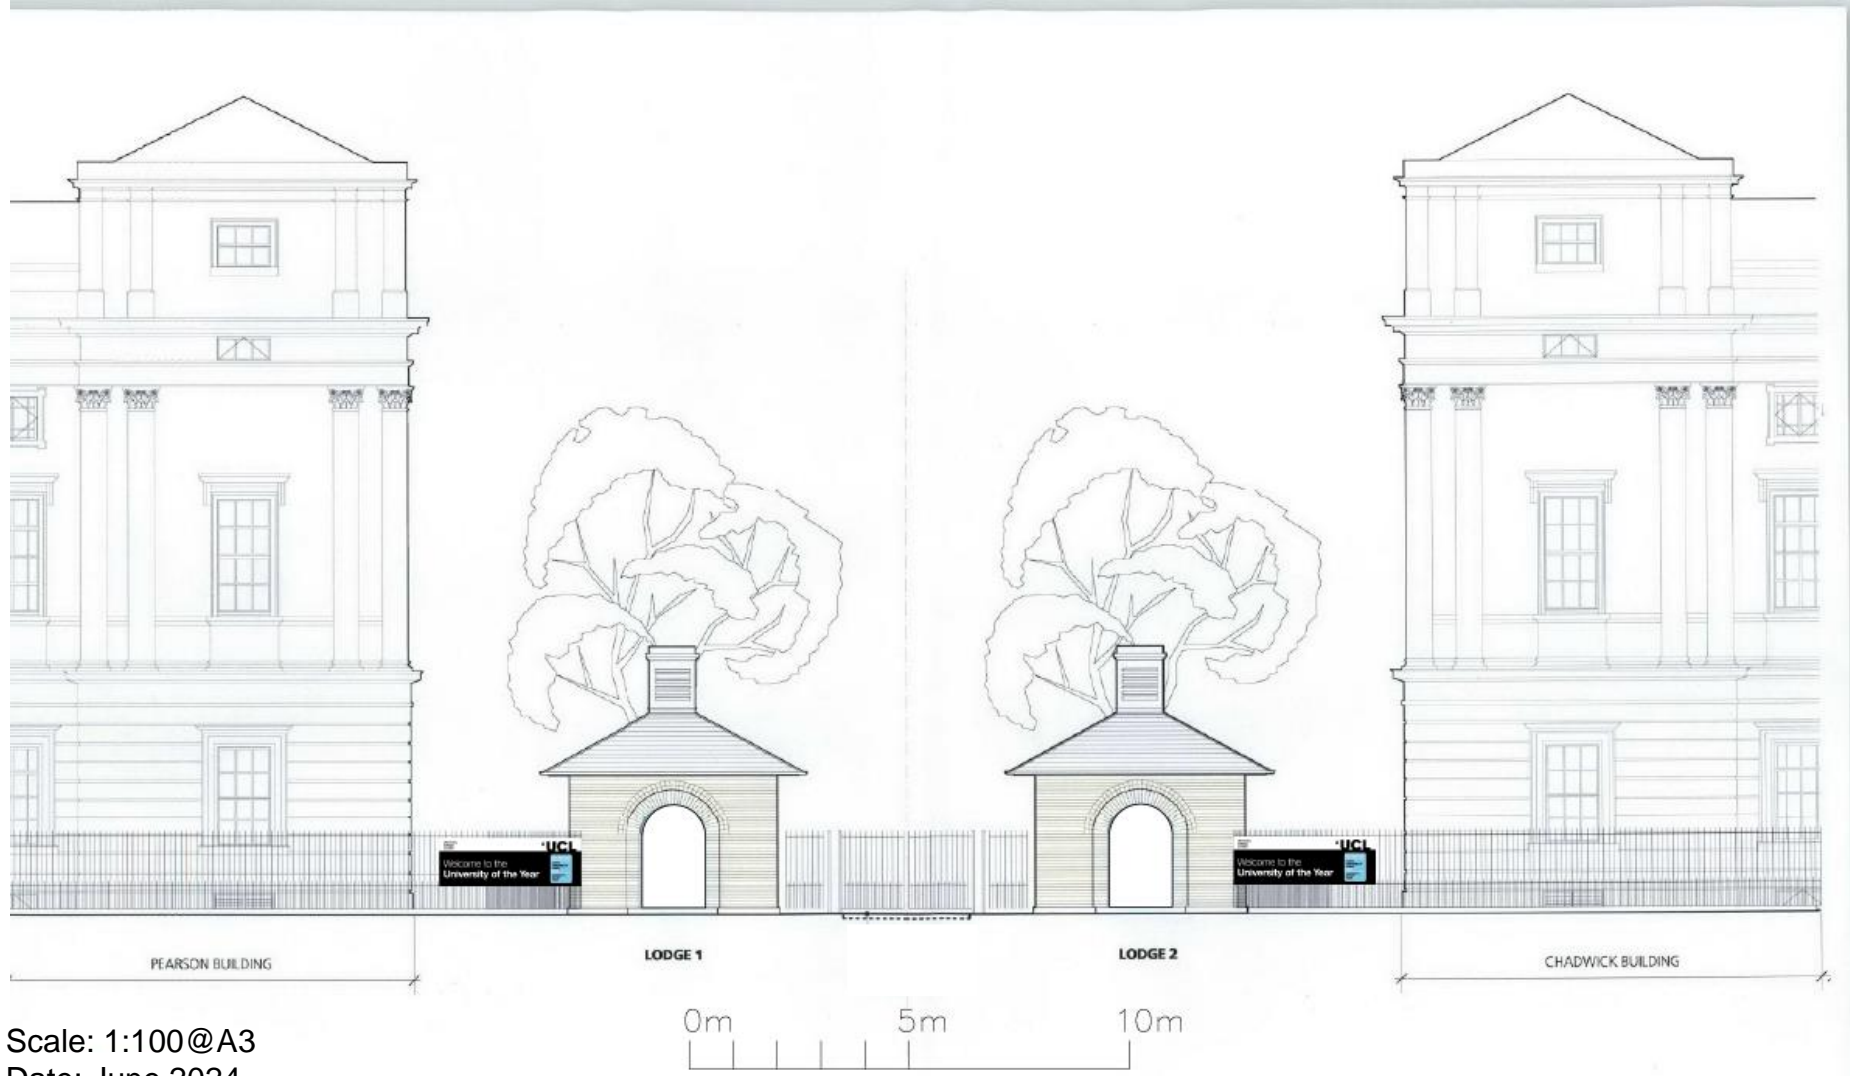

Scale: 1:100@A3  
Date: June 2024  
DWG no: 001\_GS