


SITE LOCATION PLAN (Scale 1:1250)



MONMOUTH STREET

PAVEMENT LAYOUT PLAN

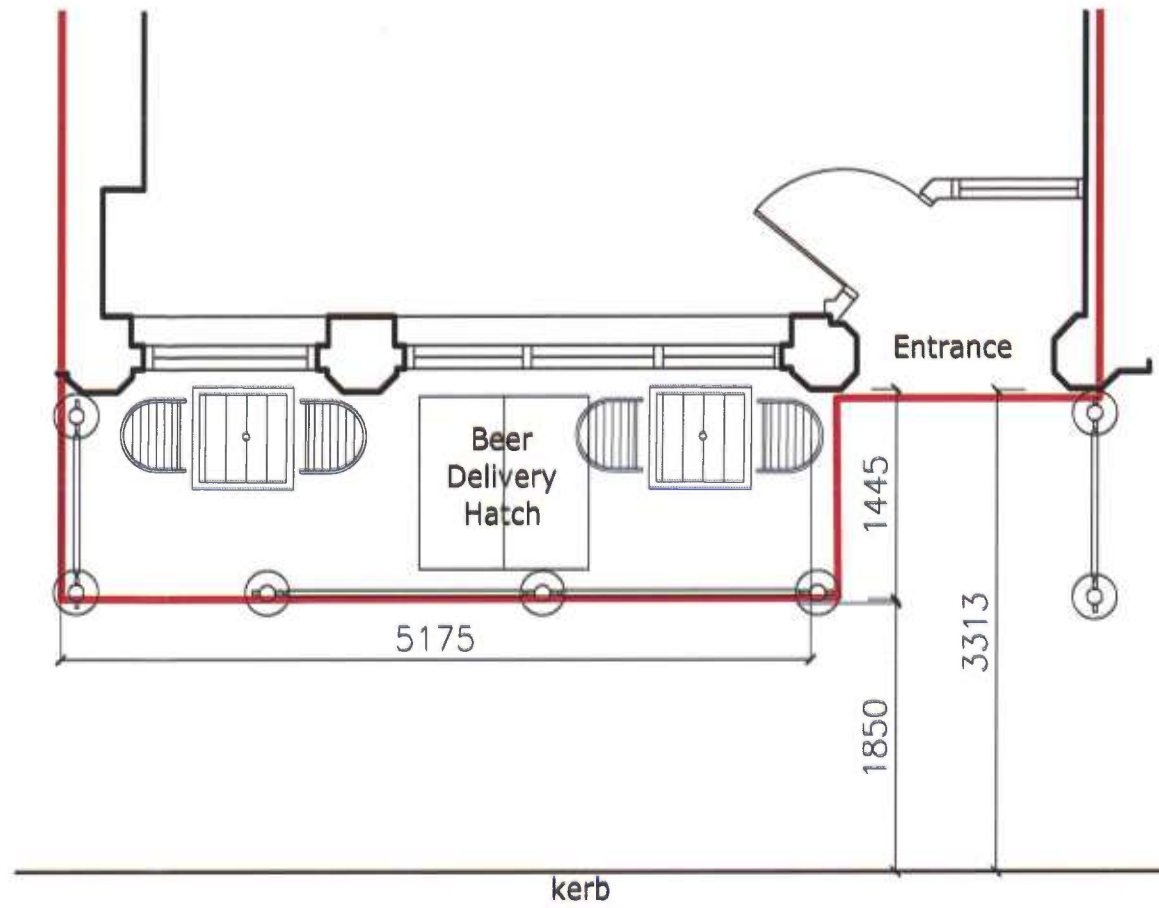

FURNITURE STYLE



BARRIER STYLE (Colour Black)



ELEVATIONAL PHOTOGRAPH

March 2015

Drawing Number: 2486-03
Rev: B

Scale: 1:50 @ A3

Project: THE TWO BREWERS
40 Monmouth Street, London.WC2H 9EP

Project:

Pembrook Design

NOTE: CONTRACTORS ARE TO CHECK ALL SIZES AND DIMENSIONS BEFORE SETTING OUT. ANY SITE OR SHOPWORK ANY ERRORS OR OMISSIONS TO BE REPORTED AND RESOLVED BY THE SITE-SPECIFIC PROJECT DESIGNER/ BUILDER AND RESPECTIVE AGENTS.