

185300.0

185200.0

529500.0


529600.0





LOCATION PLAN  
1:1250 @ A3

185300.0

185200.0

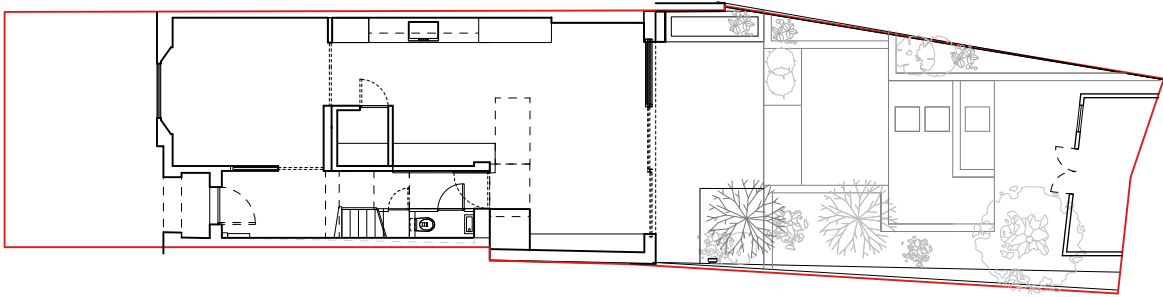

SITE PLAN  
1:200 @ A3

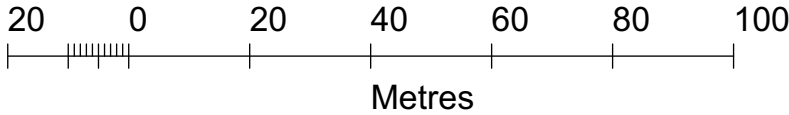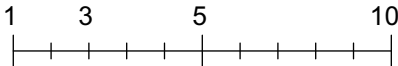

**WILLIAM TOZER**  
a s s o c i a t e s

RIBA chartered practice NZIA practice  
UK | EU AU | NZ US/  
42-44 New House 67-68 Hatton Garden London EC1N 8JN  
enquiries@williamtozerassociates.com 1 +44 (0)20 7404 0677  
www.williamtozerassociates.com



Rev	Date
-	05.08.24

stage 3: developed design  
-issued for information  
-client  
-planning

**DRAWING STATUS** **For Information**  
Issued only for purpose indicated

This drawing to be read in conjunction with all consultants information.

All dimensions to be checked on site.  
Do not scale, except for planning purposes.

This drawing is protected by copyright.

**JOB NUMBER** 320



**JOB TITLE** **Chemla residence**  
108 Torriano Avenue,  
NW5 2SD

**DRAWING TITLE**  
**OS Plan: Site and Location Plans**  
existing


**SCALE:** varies

**DATE:** May 2024

**DRAWING NO.** **A/01/100**  
**REV** -

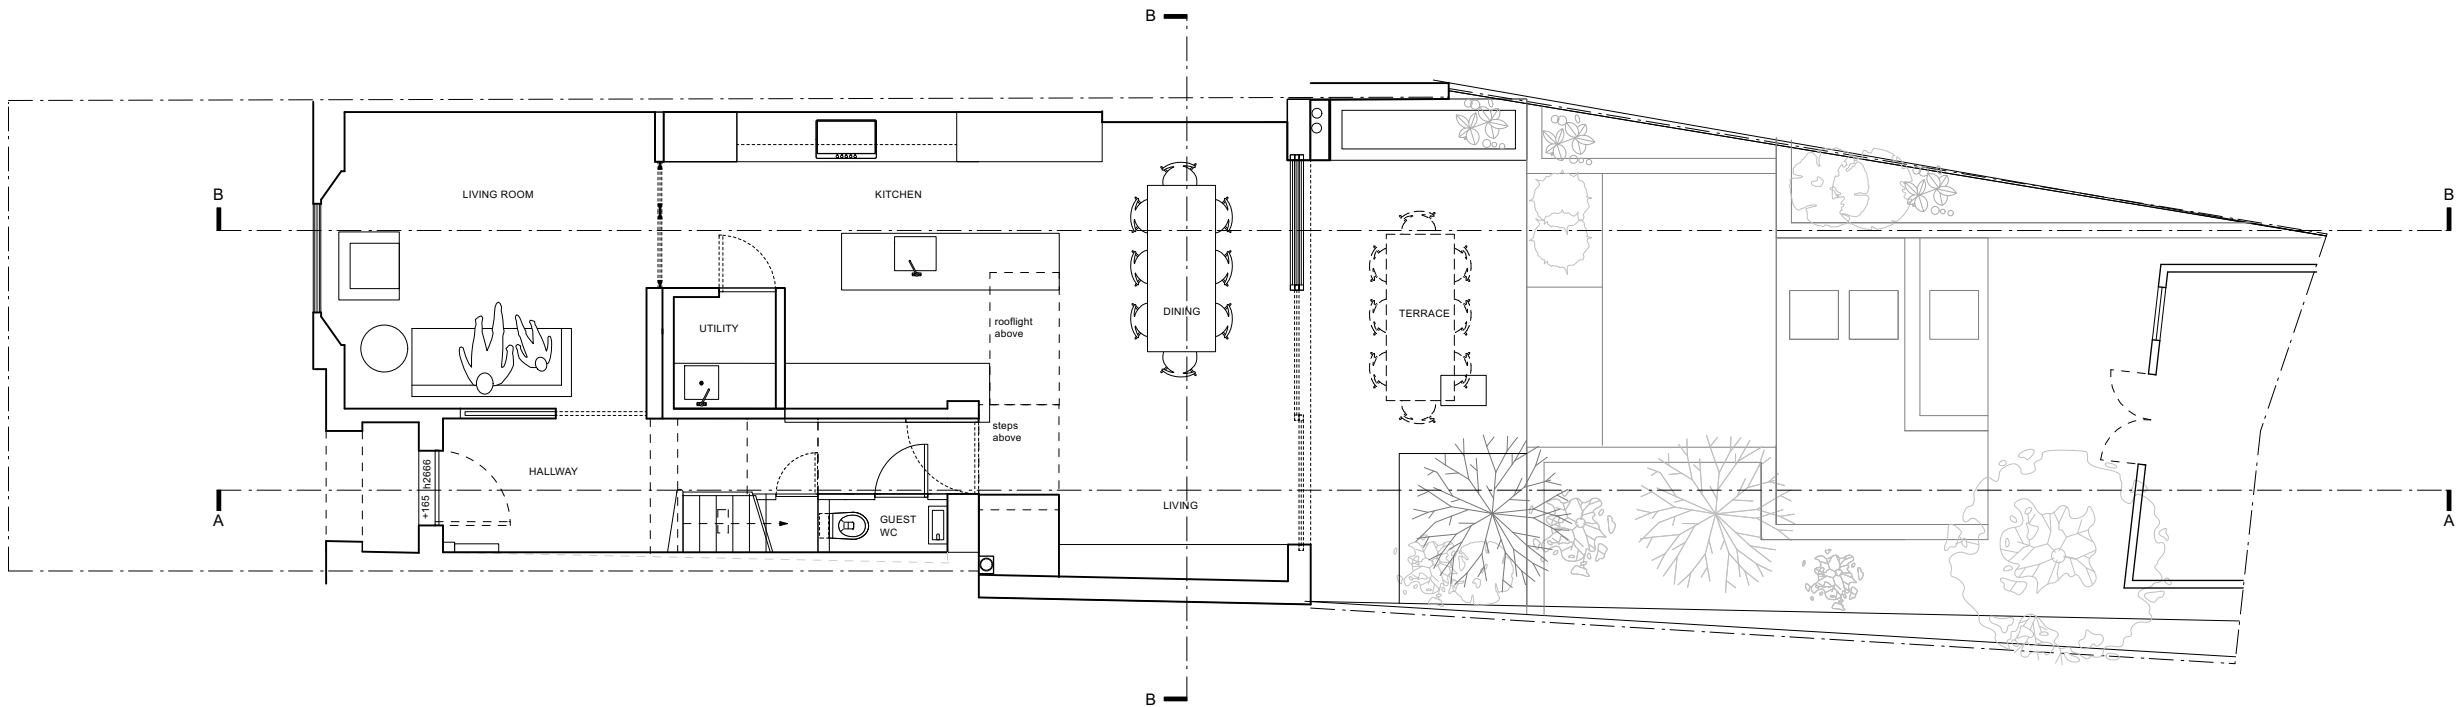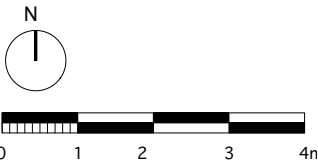

GROUND FLOOR

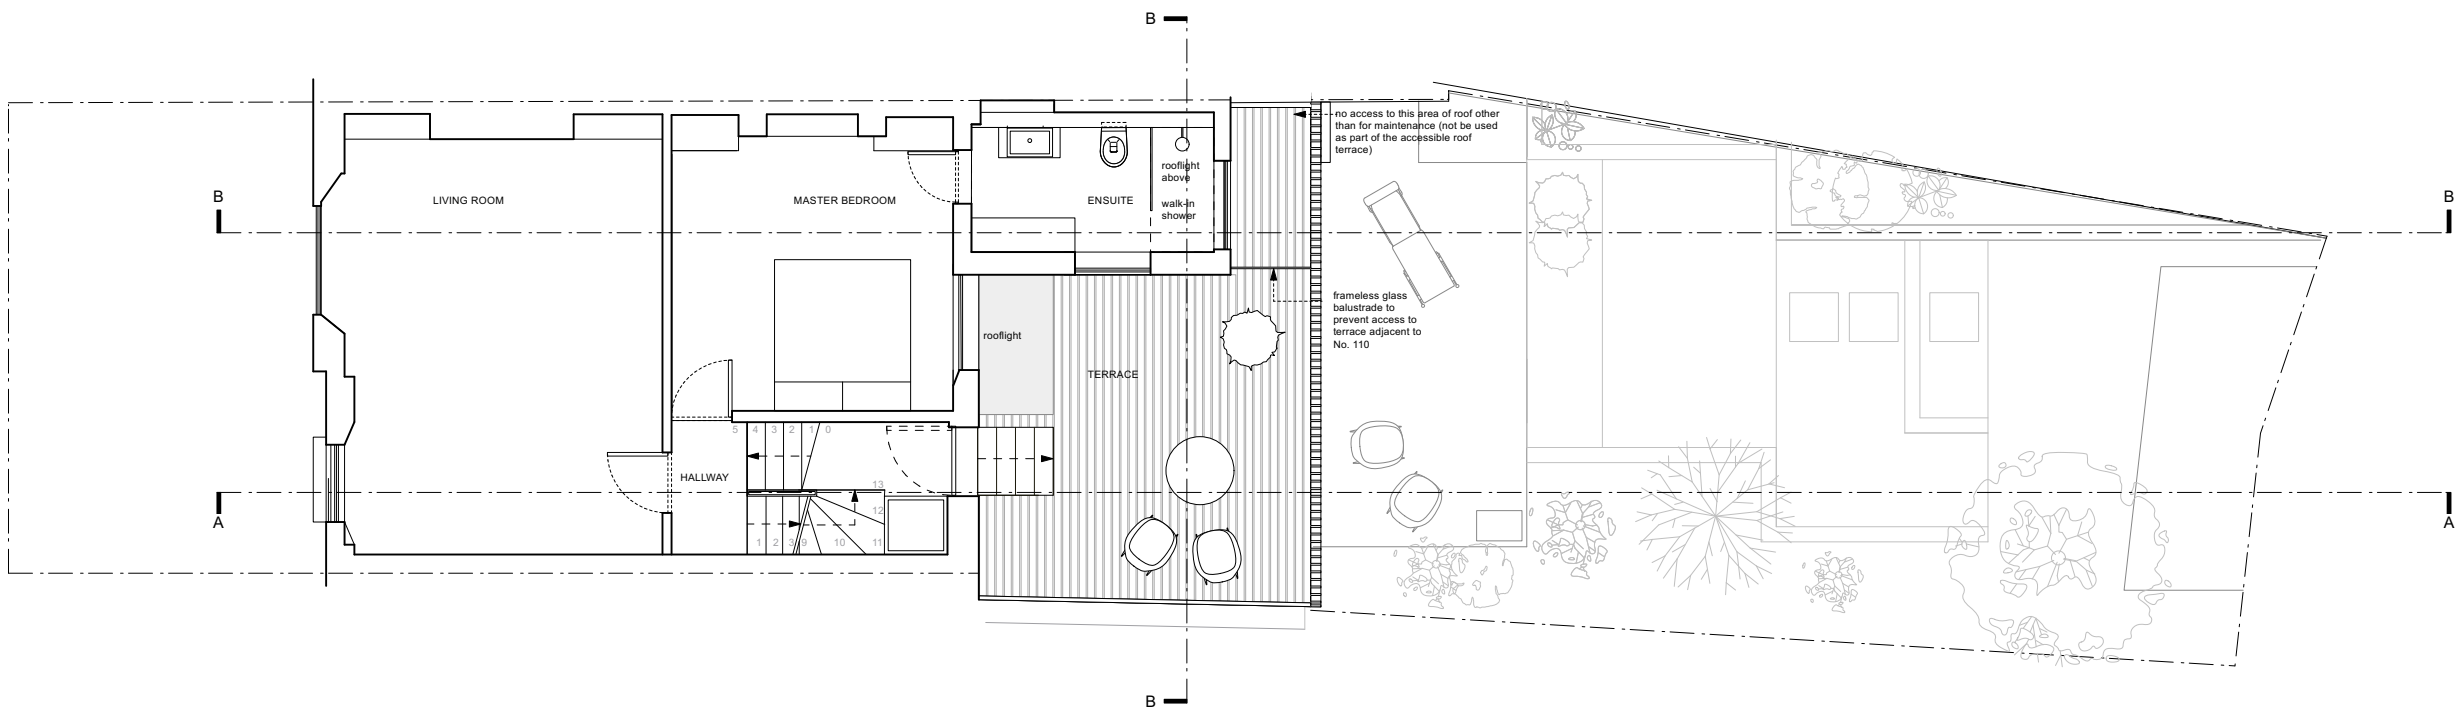

FIRST FLOOR

A	stage 3: developed design -issued for information -client -planning	05.08.24
-	stage 0&1: Survey -issued for information -client	07.05.24

Rev	Date
-----	------

DRAWING STATUS	For Information
Issued only for purpose indicated	

This drawing to be read in conjunction with all consultants information.  
All dimensions to be checked on site.  
Do not scale, except for planning purposes.  
This drawing is protected by copyright.

JOB NUMBER	320
------------	-----


JOB TITLE	Chemla residence 108 Torriano Avenue, NW5 2SD
-----------	---

DRAWING TITLE	Floor plans: ground & first floor existing
---------------	---

SCALE:	1:100 @ A3
--------	------------

DATE:	May 2024
-------	----------


DRAWING NO.	REV
A/01/101	A

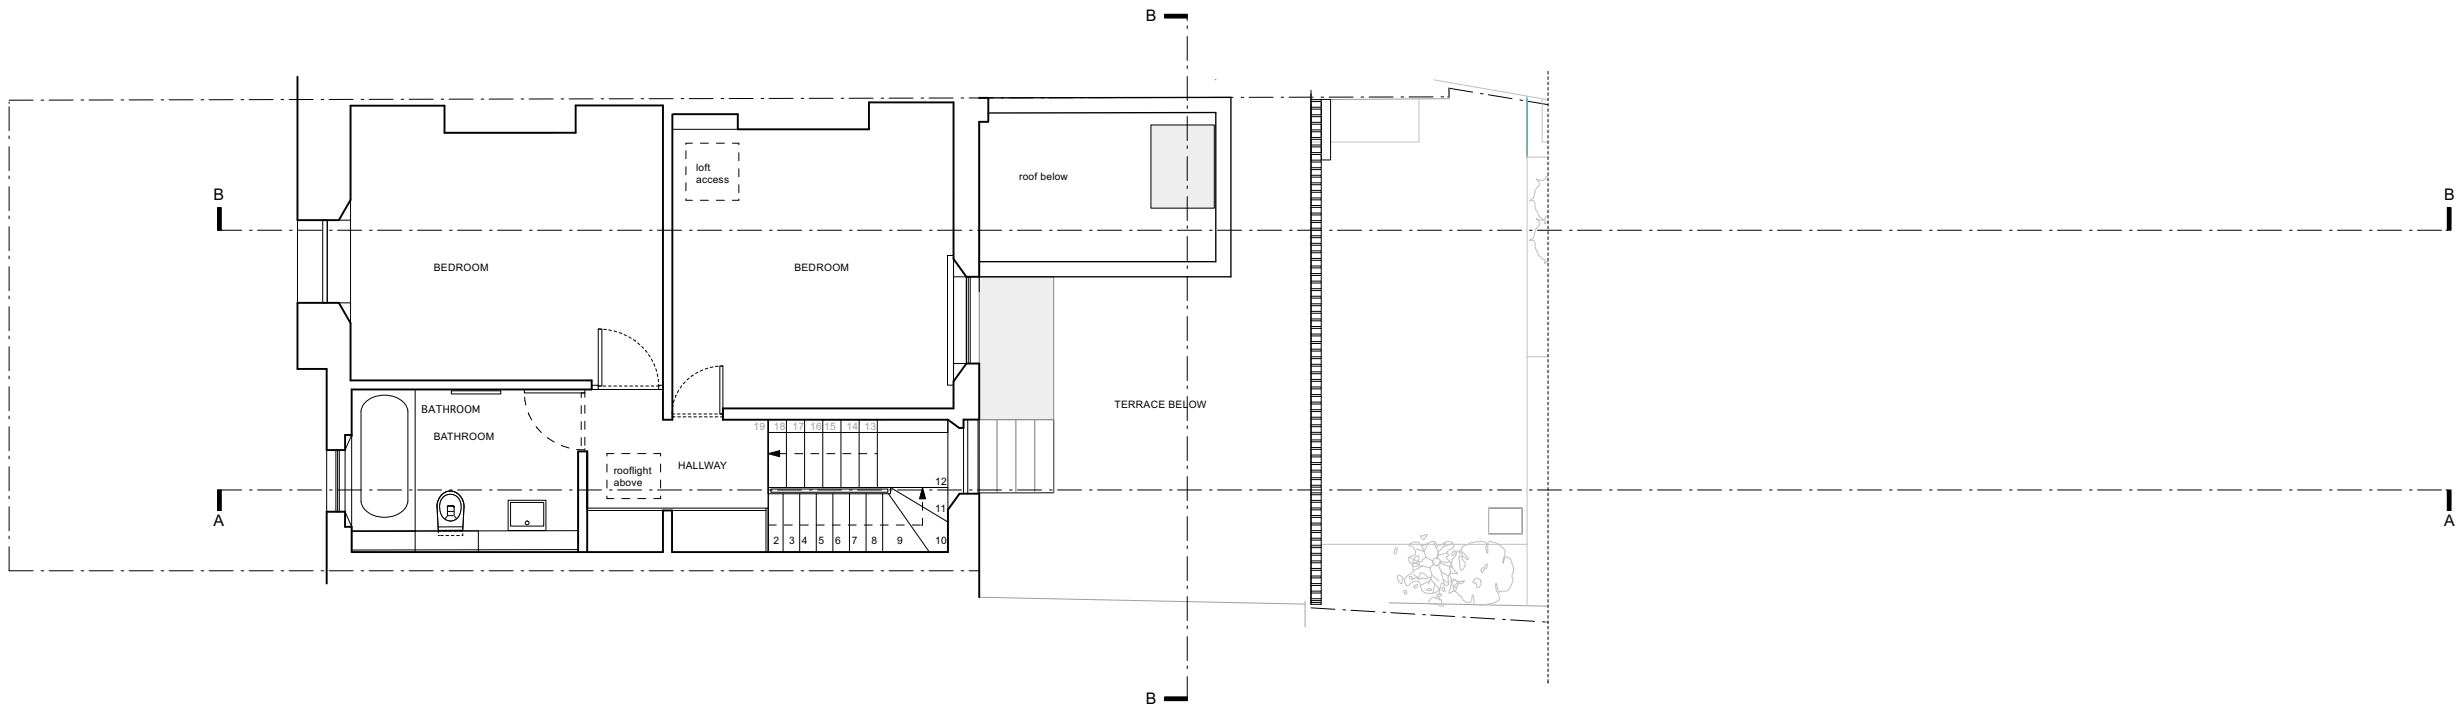

SECOND FLOOR

**WILLIAM TOZER**  
a s s o c i a t e s

RIBA chartered practice NZIA practice  
UK | EU | AU | NZ | USA  
42-44 New House 67-68 Hatton Garden London EC1N 8JY t +44 (0)20 7404 0675  
enquiries@williamtozerassociates.com  
www.williamtozerassociates.com

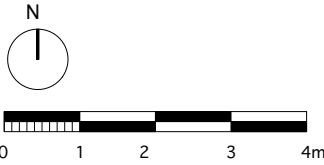

B	stage 3: developed design -issued for information -client -planning	08.08.24
A	stage 3: developed design -issued for information -client -planning	05.08.24
-	stage 0&1: Survey -issued for information -client	07.05.24

Rev	Date
-----	------

**DRAWING STATUS** **For Information**  
Issued only for purpose indicated

This drawing to be read in conjunction with all consultants information.

All dimensions to be checked on site.  
Do not scale, except for planning purposes.

This drawing is protected by copyright.

JOB NUMBER	320
------------	-----

JOB TITLE	<b>Chemla residence</b> 108 Torriano Avenue, NW5 2SD
-----------	--

DRAWING TITLE	<b>Floor plans: second floor</b> existing
---------------	--

SCALE:	1:50 @ A3
--------	-----------

DATE:	May 2024
-------	----------

DRAWING NO.	REV
<b>A/01/102</b>	<b>B</b>



REAR ELEVATION



A	stage 3: developed design -issued for information -client -planning	05.08.24
-	stage 0&1: Survey -issued for information -client	07.05.24

Rev	Date
-----	------

**DRAWING STATUS** **For Information**  
Issued only for purpose indicated

This drawing to be read in conjunction with all consultants information.

All dimensions to be checked on site.  
Do not scale, except for planning purposes.

This drawing is protected by copyright.

**JOB NUMBER** 320


**JOB TITLE** **Chemla residence**  
108 Torriano Avenue,  
NW5 2SD

**DRAWING TITLE**  
**Elevations: Rear**  
existing

**SCALE:** 1:100 @ A3

**DATE:** May 2024

<b>DRAWING NO.</b> <b>A/01/103</b>	<b>REV</b> <b>A</b>
---------------------------------------	------------------------

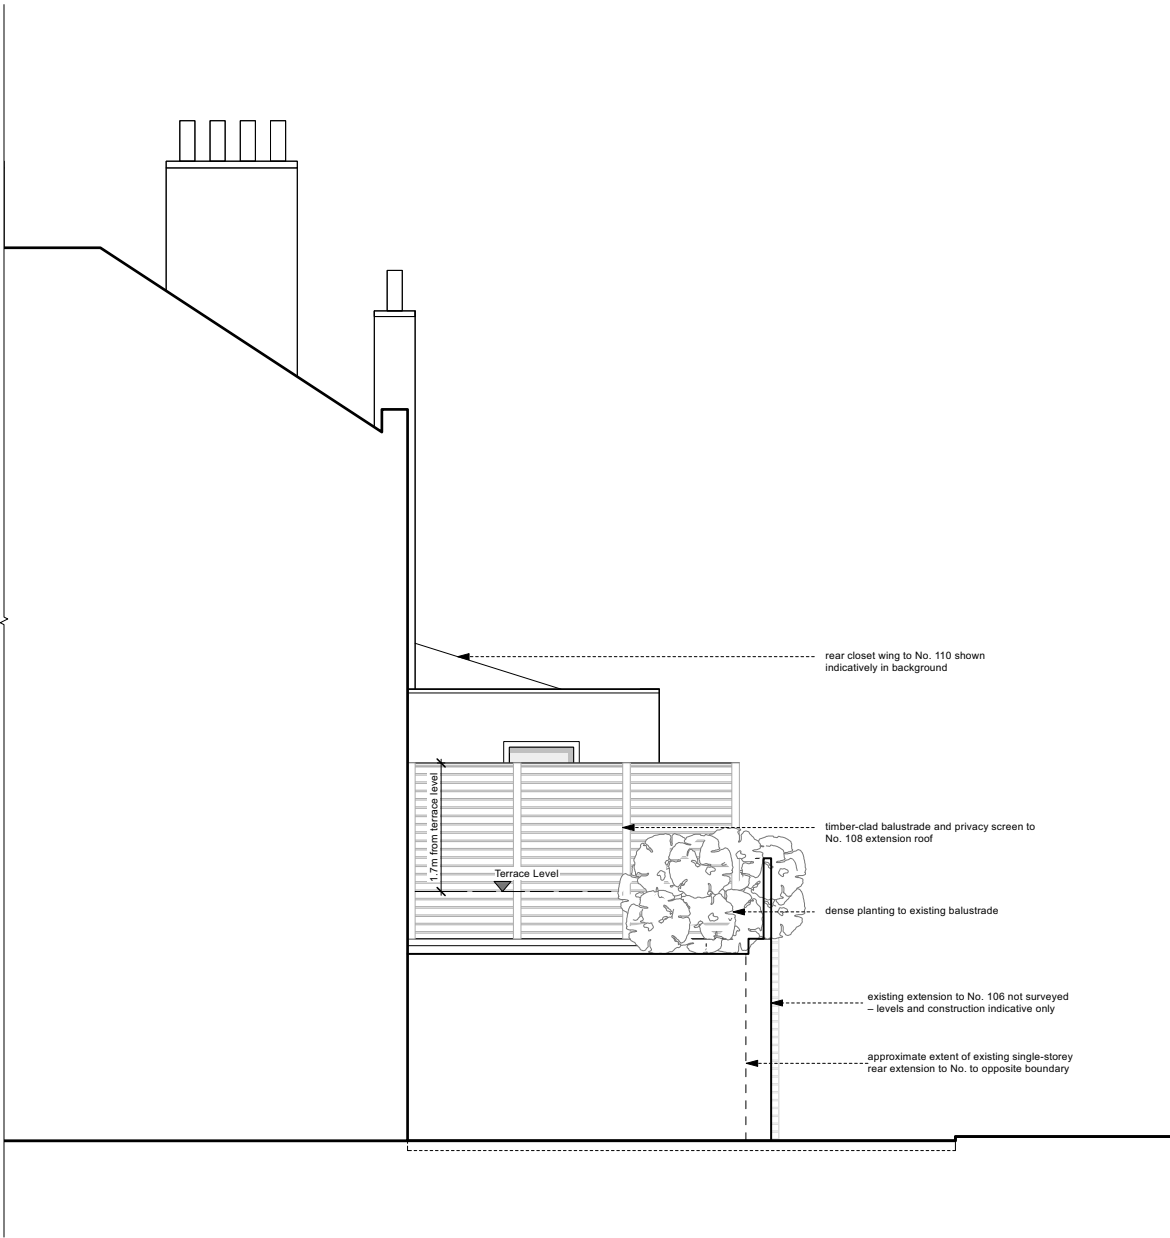

SIDE ELEVATION  
viewed from No. 106



A	stage 3: developed design -issued for information -clien -planning	05.08.24
-	stage 0&1: Survey -issued for information -client	07.05.24

Rev	Date
-----	------

**DRAWING STATUS** **For Information**  
Issued only for purpose indicated

This drawing to be read in conjunction with all consultants information.

All dimensions to be checked on site.  
Do not scale, except for planning purposes.

This drawing is protected by copyright.

**JOB NUMBER** 320


**JOB TITLE** **Chemla residence**  
108 Torriano Avenue,  
NW5 2SD

**DRAWING TITLE**  
**Elevations: Side**  
existing

**SCALE:** 1:100 @ A3

**DATE:** May 2024

<b>DRAWING NO.</b>	<b>REV</b>
A/01/104	A

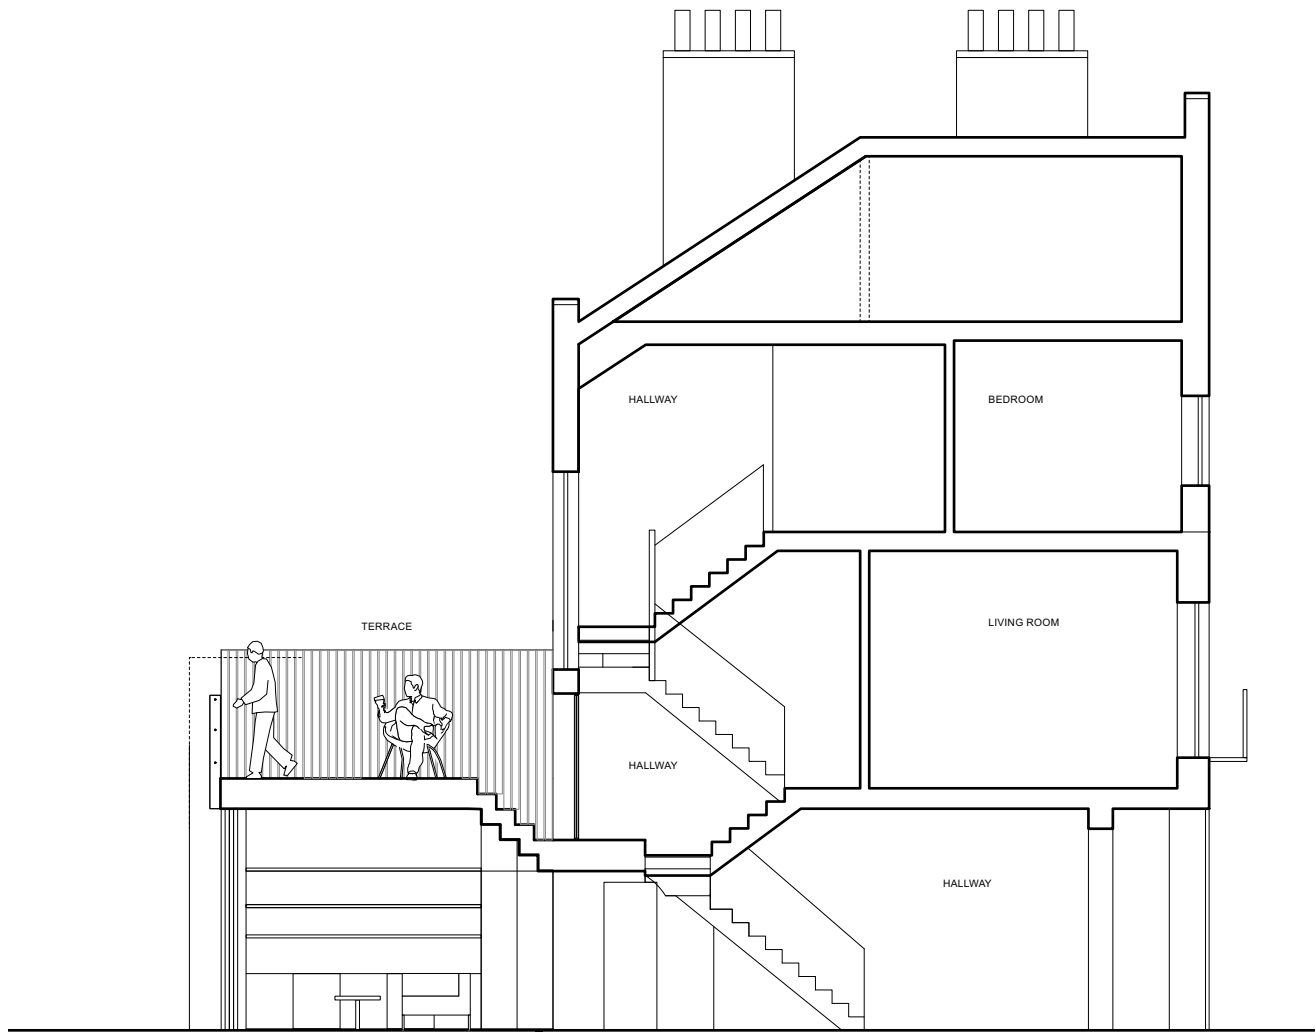

SECTION AA



SECTION BB

WILLIAM TOZER

a s s o c i a t e s

RIBA chartered practice

UK | EU | AU | NZ | USA

42-44 New House 67-68 Hatton Garden London EC1N 8JY

enquiries@williamtozerassociates.com

NZIA practice

t +44 (0)20 7404 0675

www.williamtozerassociates.com

0

1

2

3

4m

Rev

Date

A

stage 3: developed design  
-issued for information  
-client  
-planning

05.08.24

-

stage 0&1: Survey  
-issued for information  
-client

07.05.24

DRAWING STATUS

For Information

Issued only for purpose indicated

This drawing to be read in conjunction with all consultants information.

All dimensions to be checked on site.  
Do not scale, except for planning purposes.

This drawing is protected by copyright.

JOB NUMBER

320

JOB TITLE

Chemla residence  
108 Torriano Avenue,  
NW5 2SD

DRAWING TITLE

Section BB  
existing

SCALE:

1:100 @ A3

DATE:

May 2024

DRAWING NO.

A/01/501

REV

A



SECTION CC



—	stage 3: developed design -issued for information -clien -planning	05.08.24
---	---	----------

Rev	Date
-----	------

**DRAWING STATUS** **For Information**  
Issued only for purpose indicated

This drawing to be read in conjunction with all consultants information.

All dimensions to be checked on site.  
Do not scale, except for planning purposes.

This drawing is protected by copyright.

**JOB NUMBER** 320

**JOB TITLE** **Chemla residence**  
108 Torriano Avenue,  
NW5 2SD

**DRAWING TITLE**  
**Section CC**  
existing

**SCALE:** 1:100 @ A3

**DATE:** May 2024

<b>DRAWING NO.</b>	<b>REV</b>
A/01/502	—