




EXISTING SECTION 1:50

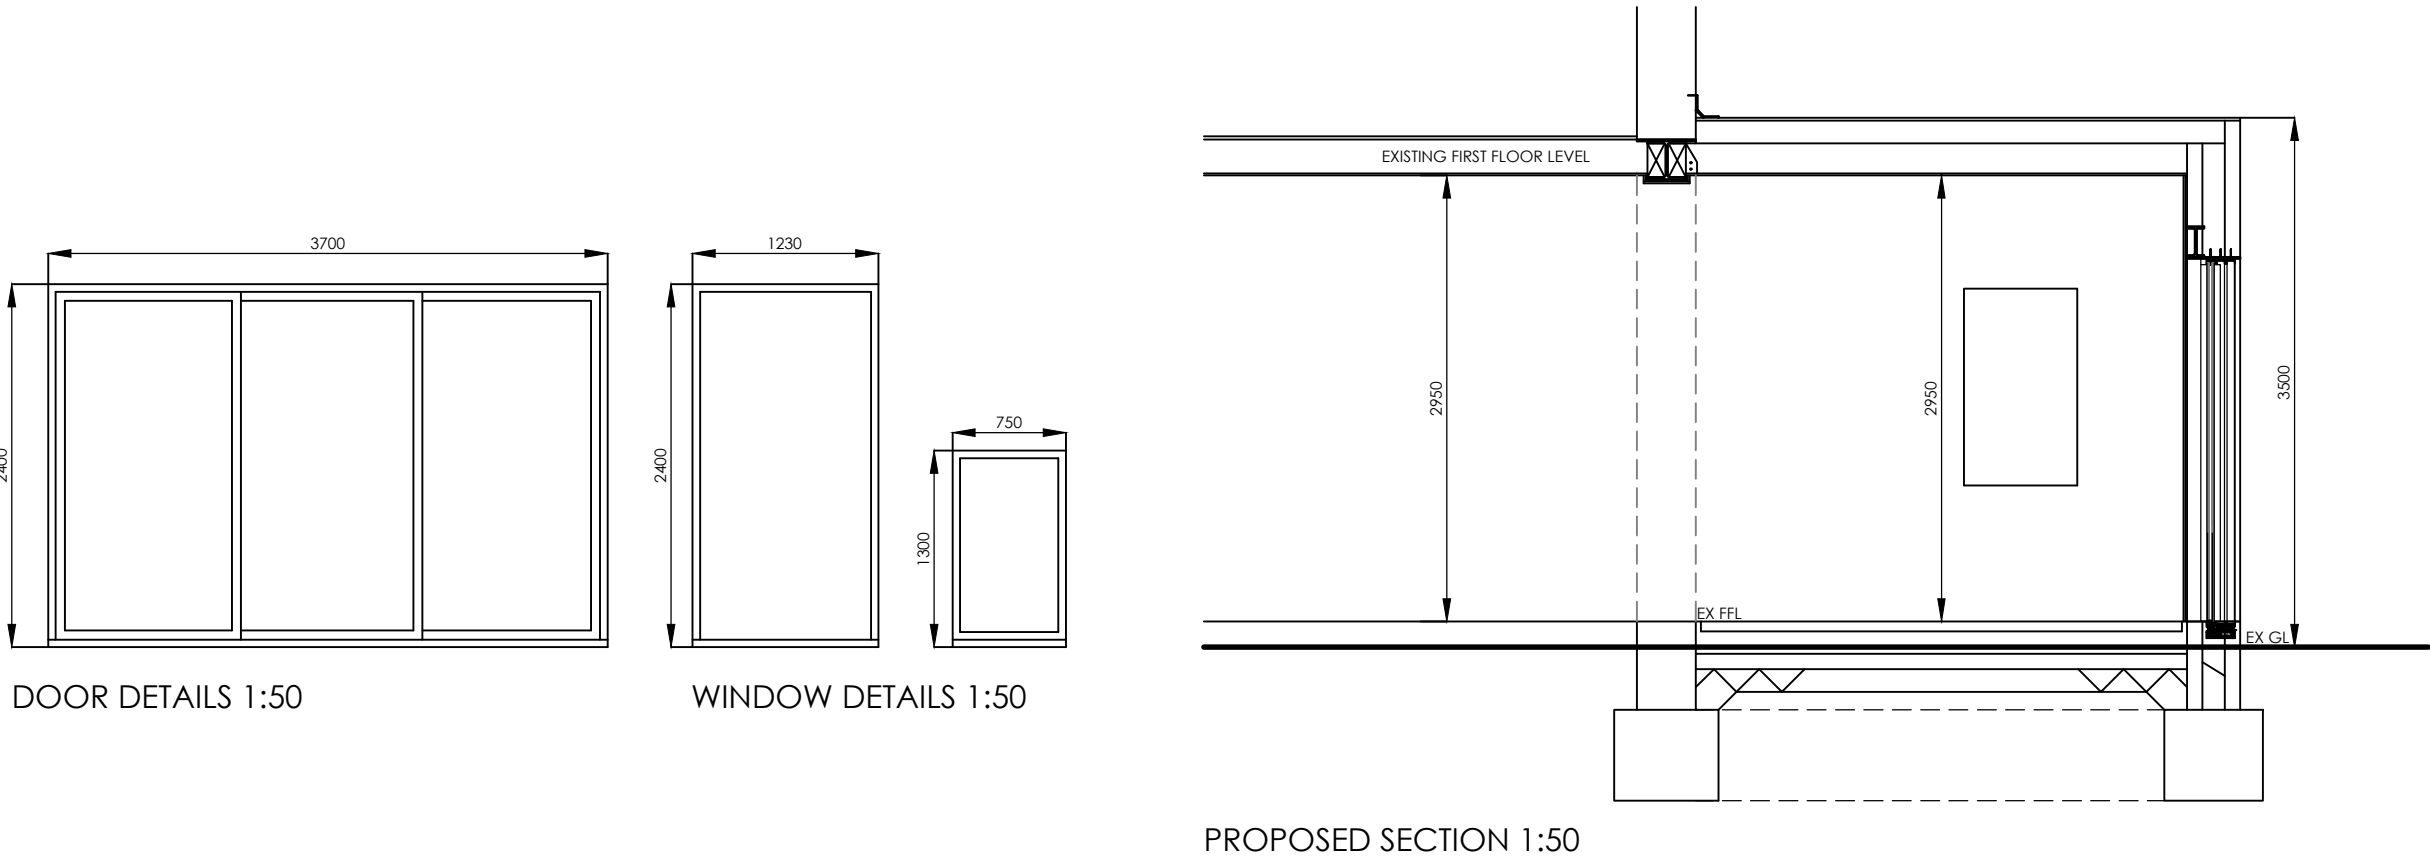

PROPOSED SECTION 1:50

1M2M3M4M5M6M7M8M9M10M

1M2M3M4M5M

plusrooms

HOME EXTENSIONS

- KITCHEN EXTENSIONS
- LOFT CONVERSIONS
- REFURBISHMENTS

REV	DATE	DETAIL	P/C	DRN
A	11/07/24	CLIENT AMENDMENTS	P	DBI
B	12/07/24	CLIENT AMENDMENTS	P	DBI
C	17/07/24	CLIENT AMENDMENTS	P	DBI
D	17/07/24	CLIENT AMENDMENTS	P	DBI
E	17/07/24	CLIENT AMENDMENTS	P	DBI
F	23/07/24	CLIENT AMENDMENTS	P	DBI
G	29/07/24	PLUSROOM AMENDMENTS	P	CRPI
H	09/08/24	PLANNING SUBMISSION	P	DBI

DRAWING :

EXISTING AND PROPOSED SECTIONS

DATE :	JUNE 24	PROJECT :	PROPOSED SINGLE STOREY REAR EXTENSION
SCALE @ A1:	1:50	CLIENT :	MR & MRS WEINBERG
DRAWING No.	P24-65.4	CLIENT ADDRESS :	10, BRIARDALE GARDENS LONDON NW3 7PP

ALL PLANS TO BE CHECKED BY CONTRACTORS FOR ACCURACY AND DIMENSIONS BEFORE WORKS ON SITE. ANY QUERIES MUST BE RELAYED TO DESIGNER AND DESIGNER MUST BE NOTIFIED OF ANY CHANGES TO BE MADE TO THE DRAWINGS AND TO BE APPROVED BY THE DESIGNER. ANY BUILDING WORKS IN PROGRESS BEFORE ALL NECESSARY LOCAL AUTHORITY APPROVALS HAVE BEEN OBTAINED ARE AT CLIENTS OWN RISK. THE DRAWING REMAINS THE PROPERTY OF PLUSROOMS LTD AND MUST NOT BE REPRODUCED OR USED WITHOUT THEIR CONSENT. ANY REVISIONS MUST BE MADE TO THE DRAWINGS AND TO BE APPROVED BY THE DESIGNER. 

KITCHEN EXTENSIONS

LOFT CONVERSIONS

REFURBISHMENTS

PLUS ROOMS: Alexander house, 7, oaklands gate, Northwood, HA4 3AA | T: 0800 917 7127
Plus Rooms is a trading name of plusrooms.com Ltd. | Company Registration No. 7594728
Registered Office: Elwood House, 42 Lifford Road, Barnet, Herts, EN5 3PT | Directors James and Robert Bennett