

DFA

DOWEN FARMER ARCHITECTS

Unit 502, Level 5,
Peckham Levels,
95A Rye Ln,
London
SE15 4ST

T: 020 8058 7997
W: www.dowenfarmer.com

Project
8 Gloucester Gate

Project address
8 Gloucester Gate
London
NW1 4HG

Client
Dory Gabbay and Tamara
Gabbay

Sheet number
1146 -DFA -010010


Sheet name
Existing - Longitudinal Section
Through Closet Wing

Sheet scale
As indicated
@ A1


Date/time
08/08/2024 18:04:28

Drawn	Checked	Approved
Author	Checker	Approver

Rev	Description	Date
1	Planning Issue	08.08.24

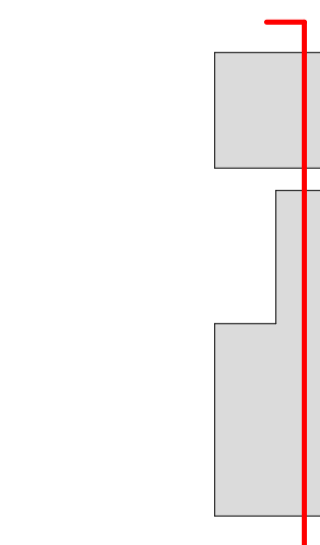

Scale Bar: 1:50 @ A1 (Metres)

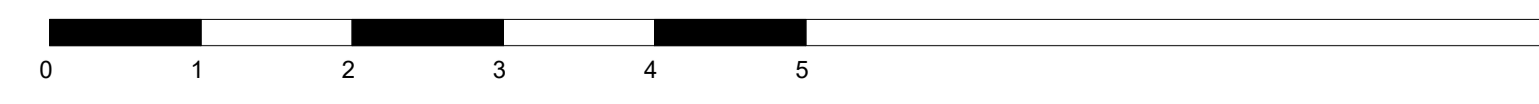

Project status
Planning

GENERAL NOTES:

This drawing is not for construction and is for information purposes only. Contractor to provide detailed design and construction information. This drawing is to be read in conjunction with all relevant architects' and engineers' drawings and specifications. Drawings to be read in line with the approved inspectors plan check and all dimensions to be checked on site with any discrepancies reported to the architect.

OS information not accurate and not to be used for measurements.
Dowen Farmer Architects Ltd is incorporated in England & Wales.
Company registration number 10861309.