



DOWEN FARMER ARCHITECTS


Unit 502, Level 5, Peckham Levels, 95A Rye Ln, London SE15 4ST

T: 020 8058 7997 W: www.dowenfarmer.com **Project** Sheet number 8 Gloucester Gate 1146 -DFA -030010 Sheet name **Project address** Proposed - Second Floor RCP 8 Gloucester Gate London NW1 4HG Sheet scale 1 : 50 @ A1 Client Dory Gabbay and Tamara Date/time Gabbay

08/08/2024 18:06:43

Drawn
ZI
PB
Approved
JD

Rev Description
1 Planning Issue
08.08.24

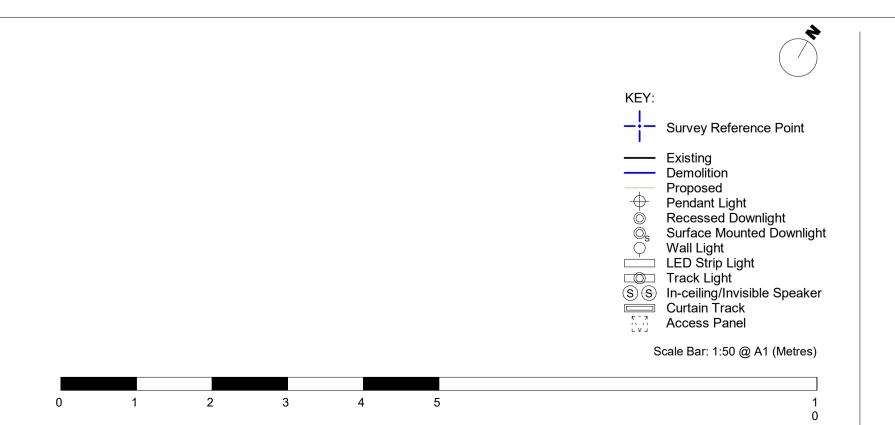

Project status

Planning

GENERAL NOTES:

This drawing is not for construction and is for information purposes only. Contractor to provide detailed design and construction information. This drawing is to be read in conjunction with all relevant architects' and engineers' drawings and specifications. Drawings to be read in line with the approved inspectors plan check and all dimensions to be checked on site with any discrepancies reported to the architect.

OS information not accurate and not to be used for measurements.

Dowen Farmer Architects Ltd is incorporated in England & Wales. Company registration number 10861309.