



Refer to Goddard & Studio Interior Details Pack for detail information

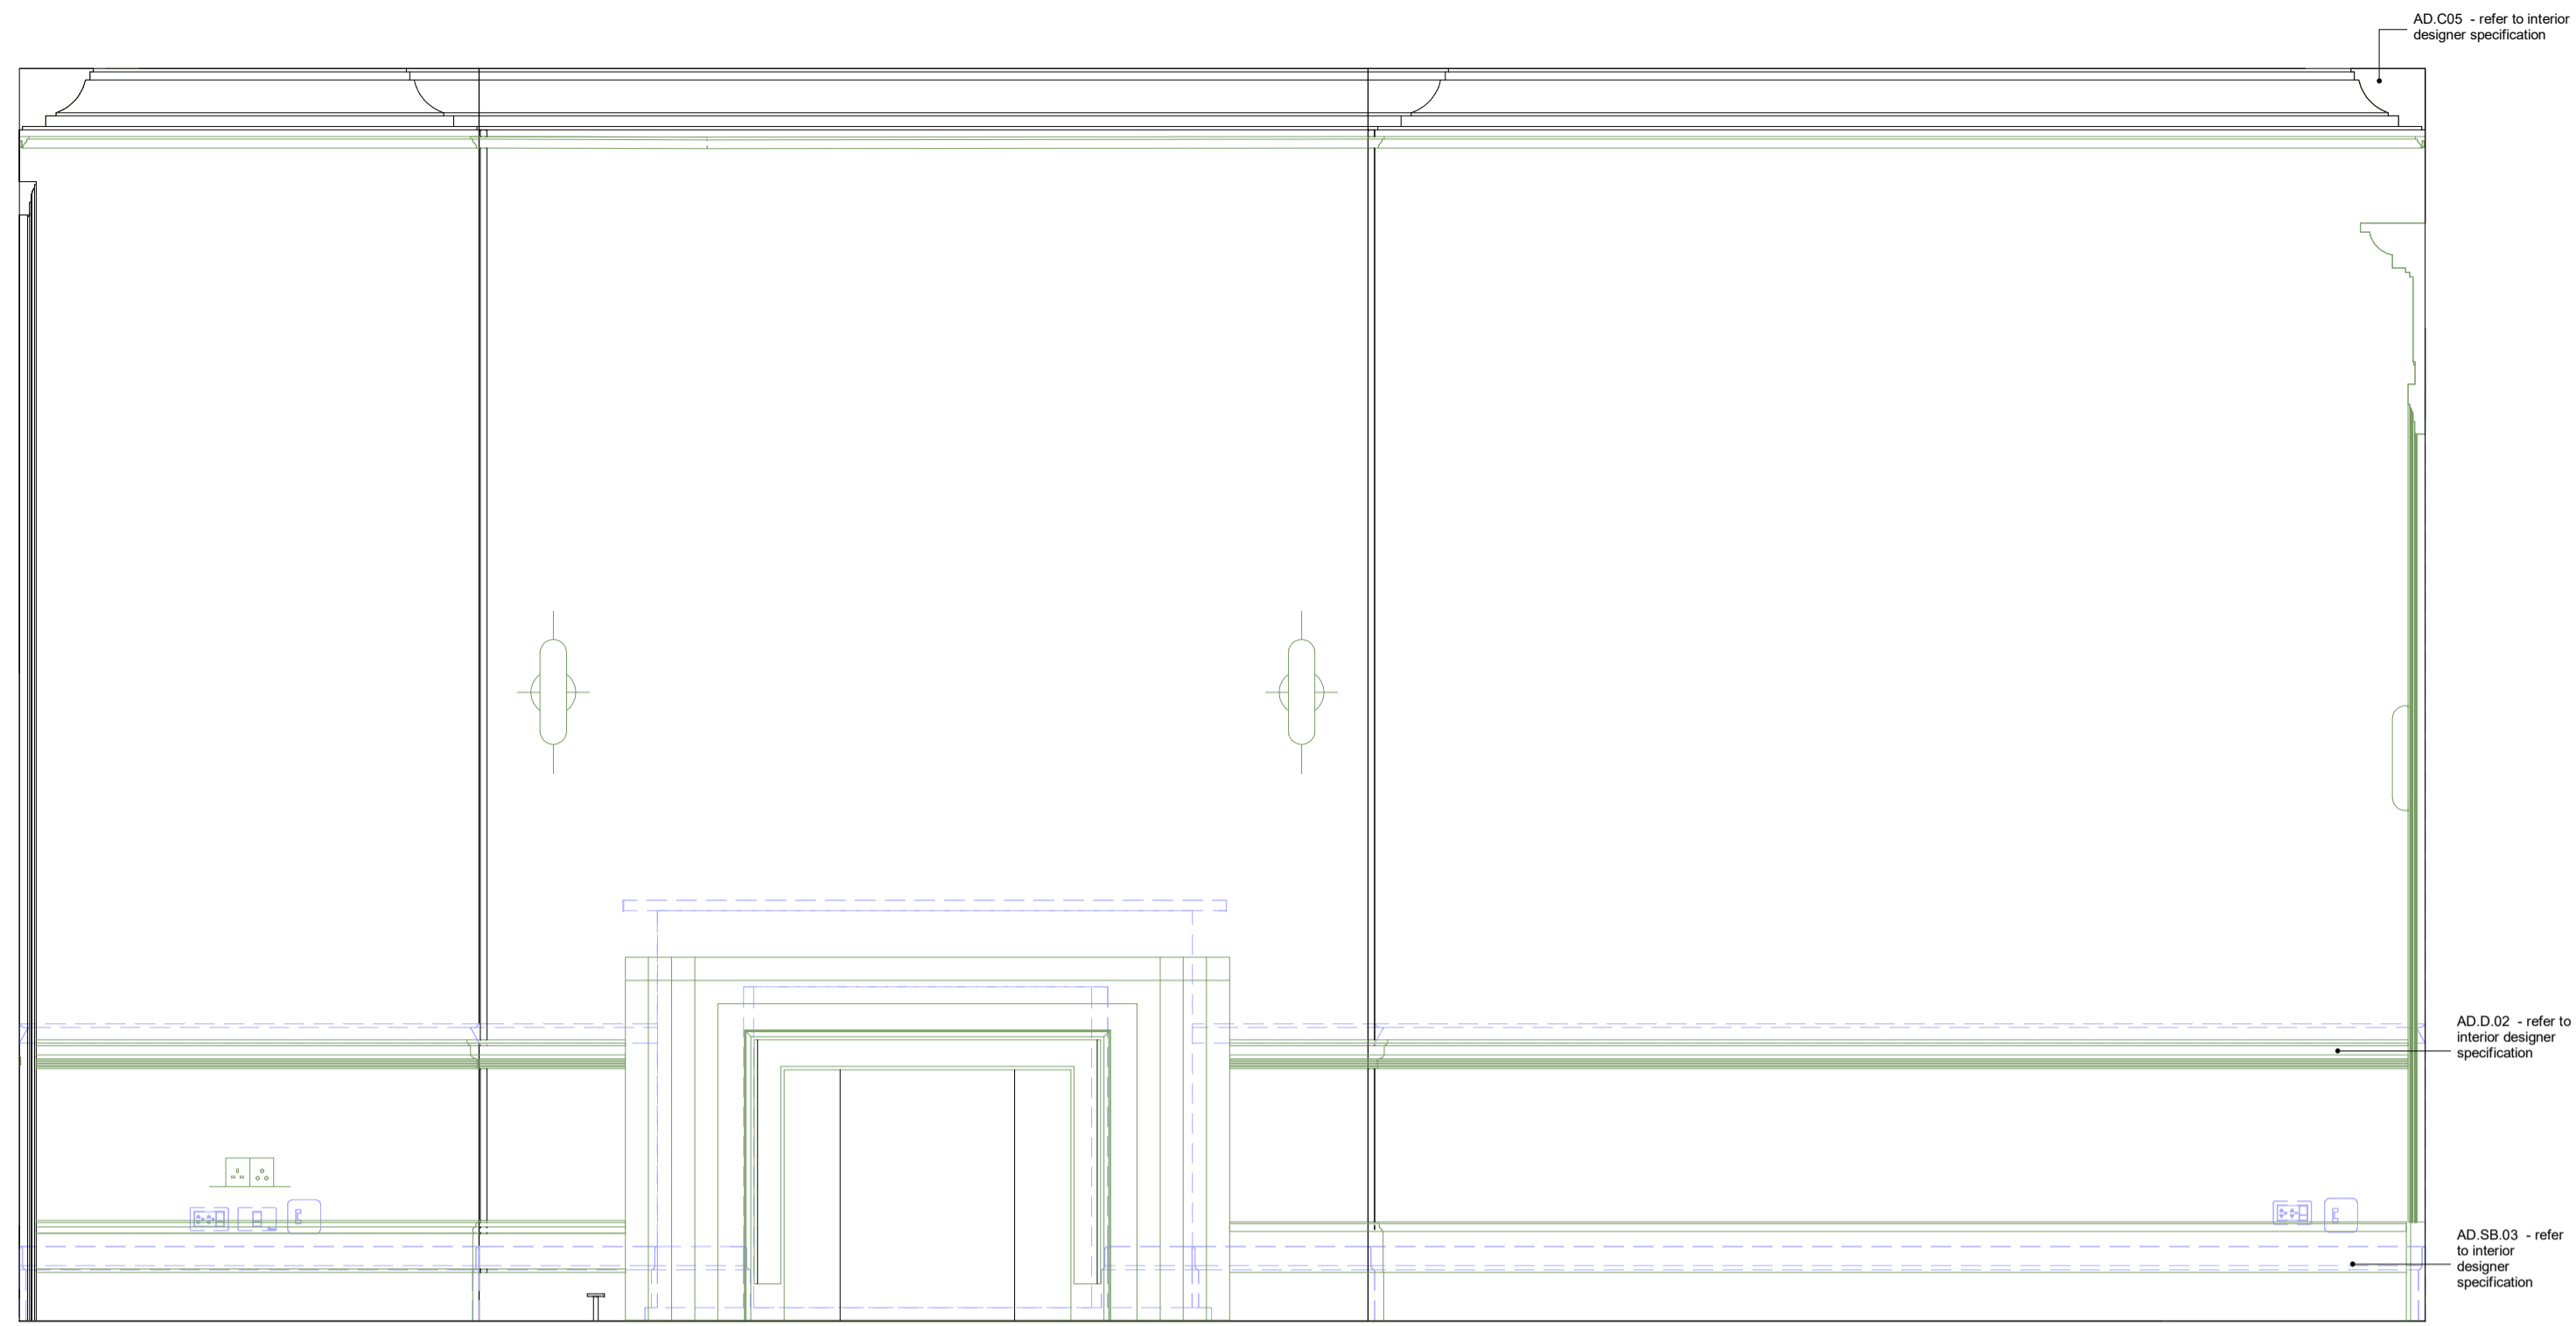

1 | L00 Dining - Elevation North Wall
1 : 20



2 | L00 Dining - Elevation East Wall
1 : 20

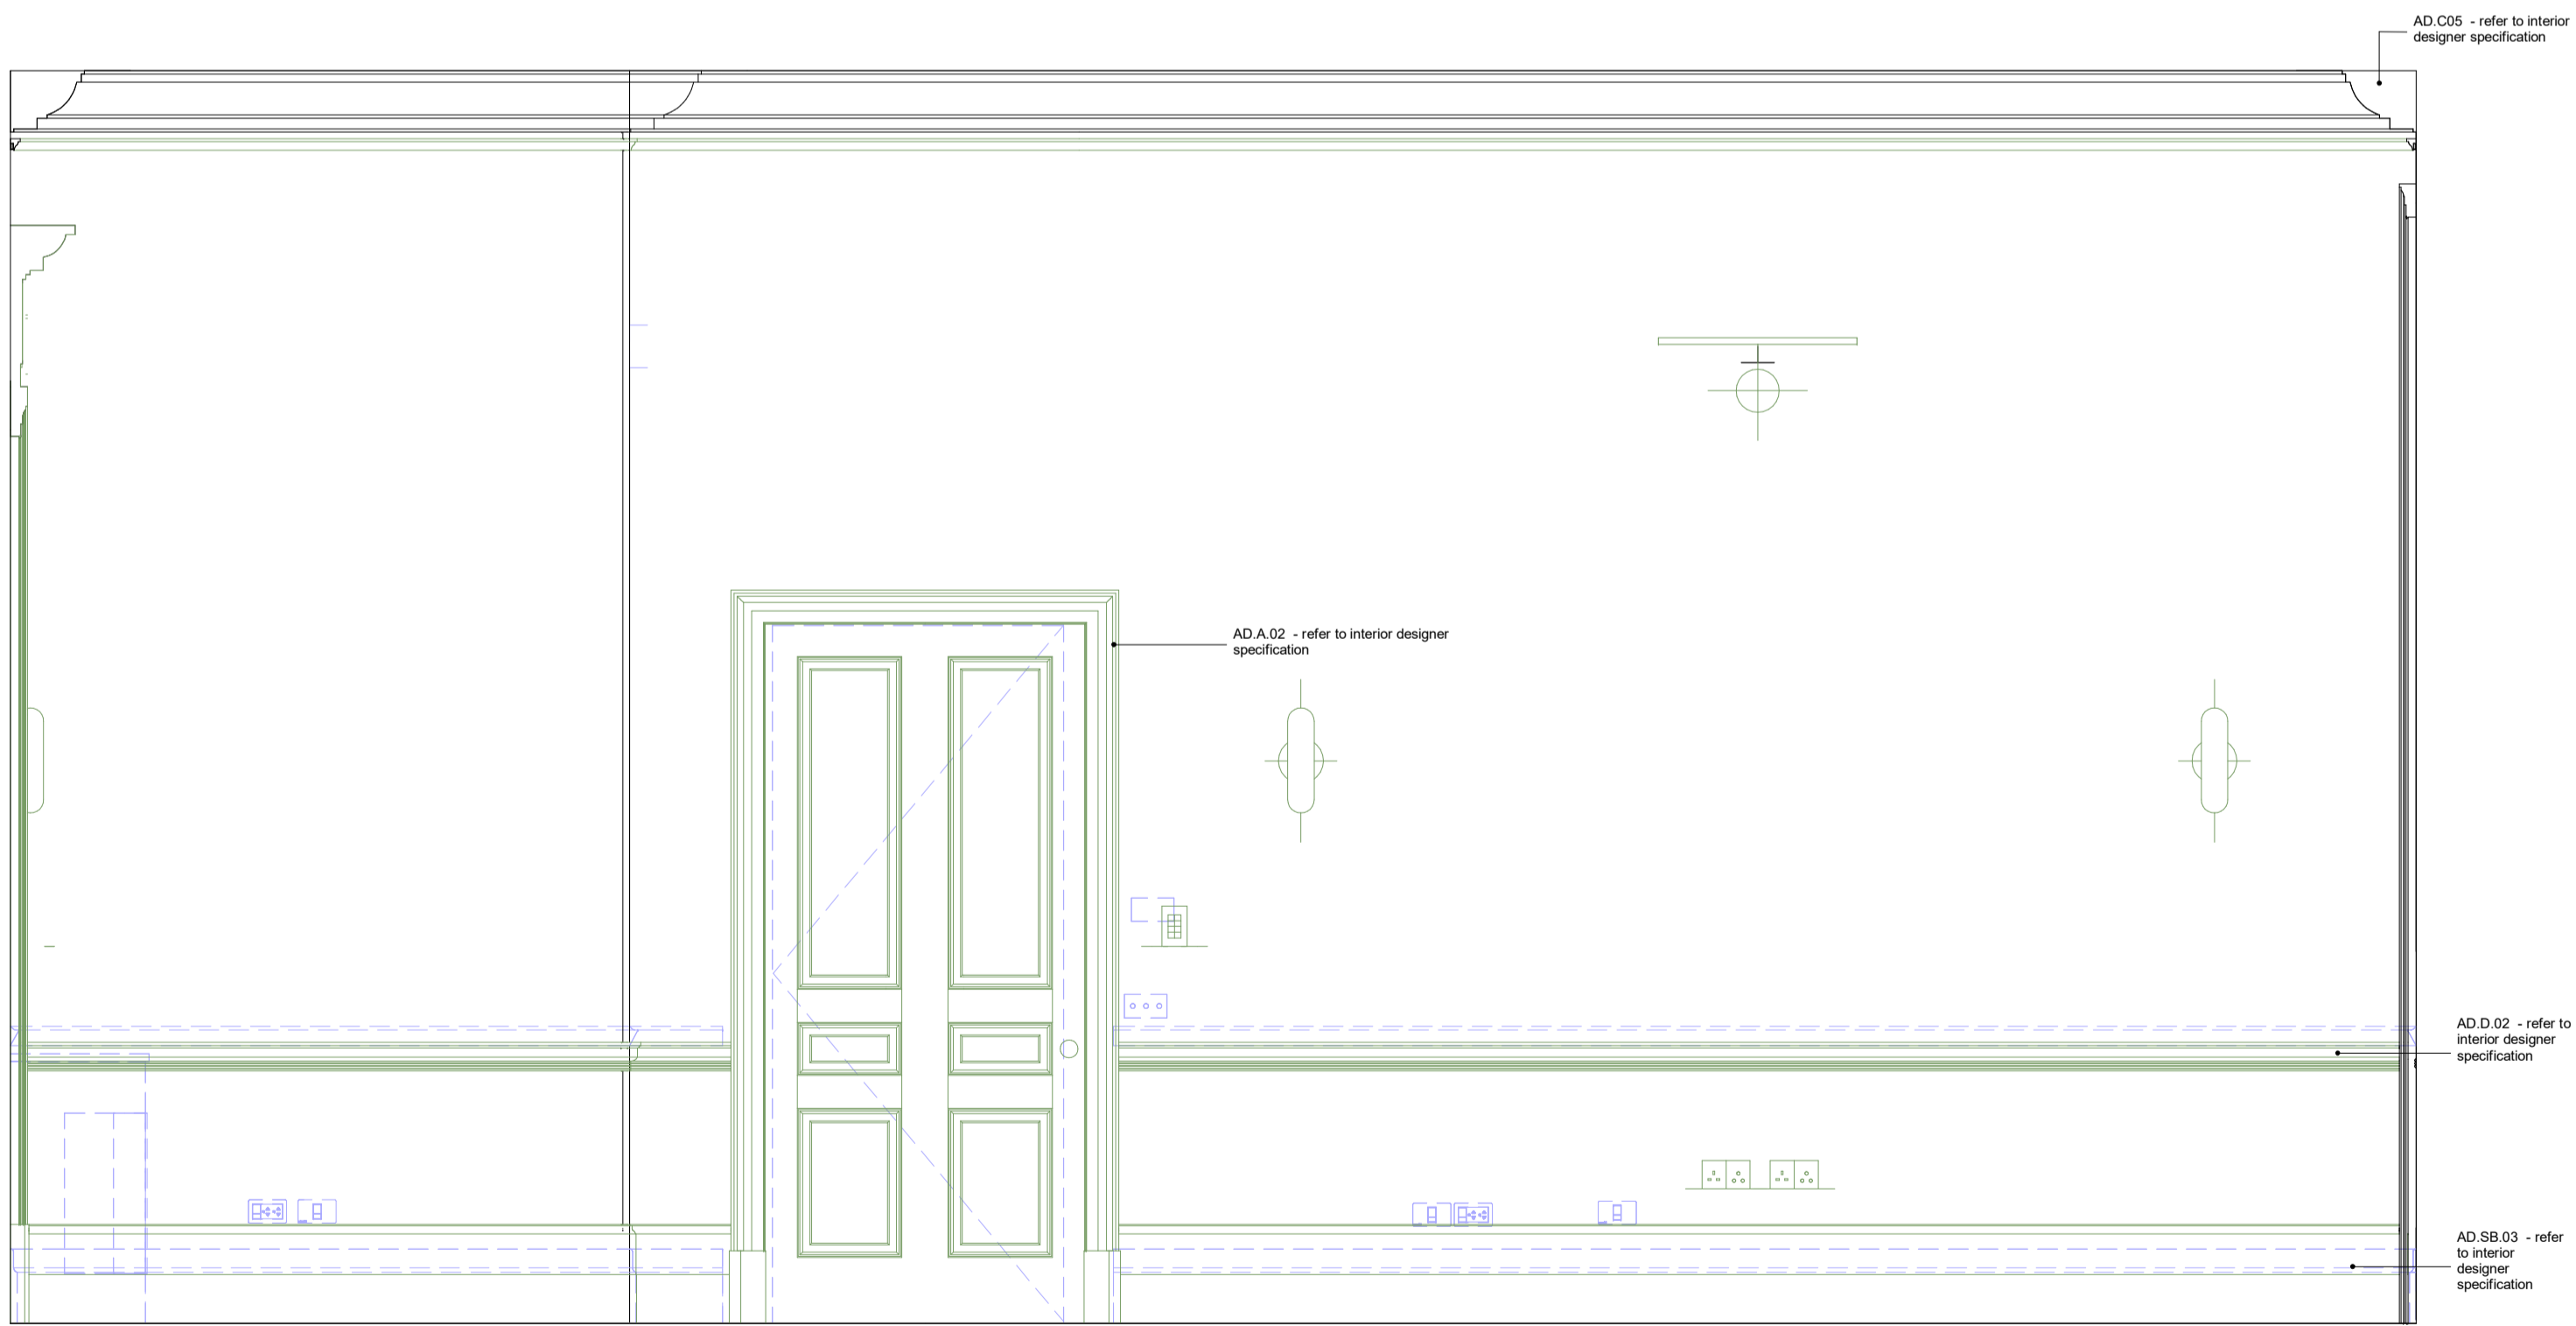

3 | L00 Dining - Elevation South Wall
1 : 20



4 | L00 Dining - Elevation West Wall
1 : 20

DFA

DOWEN FARMER ARCHITECTS

Unit 502, Level 5,
Peckham Levels,
95A Rye Ln,
London
SE15 4ST

T: 020 8058 7997
W: www.dowenfarmer.com

Project

8 Gloucester Gate

Project address

8 Gloucester Gate
London
NW1 4HG

Client

Dory Gabbay and Tamara Gabbay

Sheet number

1146-DFA-040001

Sheet name

Proposed - L00 Dining

Sheet scale

1 : 20 @ A1

Date/time

08/08/2024 18:10:07

Rev	Description	Date	Issued	Checked
1	Planning Issue	08.08.24	ZI	PB

KEY:

- Existing
- Demolition
- Proposed

Project status

Planning

GENERAL NOTES:

This drawing is not for construction and is for information purposes only. Contractor to provide detailed design and construction information. This drawing is to be read in conjunction with all relevant architects' and engineers' drawings and specifications. Drawings to be read in line with the approved inspectors plan check and all dimensions to be checked on site with any discrepancies reported to the architect.

OS information no accurate and not to be used for measurements.

Dowen Farmer Architects Ltd is incorporated in England & Wales. Company registration number 10861309.

Scale Bar: 1:20 @ A1 (Metres)

