

Project

8 Gloucester Gate

Project address

8 Gloucester Gate
London
NW1 4HG

Client

Dory Gabbay and Tamara Gabbay

Sheet number

1146-DFA-040005

Sheet name

Proposed - L01 Reception Room

Sheet scale

1 : 20 @ A1

Date/time

08/08/2024 18:11:06

Rev	Description	Date	Issued	Checked
1	Planning Issue	08.08.24	ZI	PB

KEY:

- Existing
- - - Demolition
- Proposed

Project status


Planning

GENERAL NOTES:


This drawing is not for construction and is for information purposes only. Contractor to provide detailed design and construction information. This drawing is to be read in conjunction with all relevant architects' and engineers' drawings and specifications. Drawings to be read in line with the approved inspectors plan check and all dimensions to be checked on site with any discrepancies reported to the architect.

OS information no accurate and not to be used for measurements.


Down Farm Architects Ltd is incorporated in England & Wales. Company registration number 10861309.

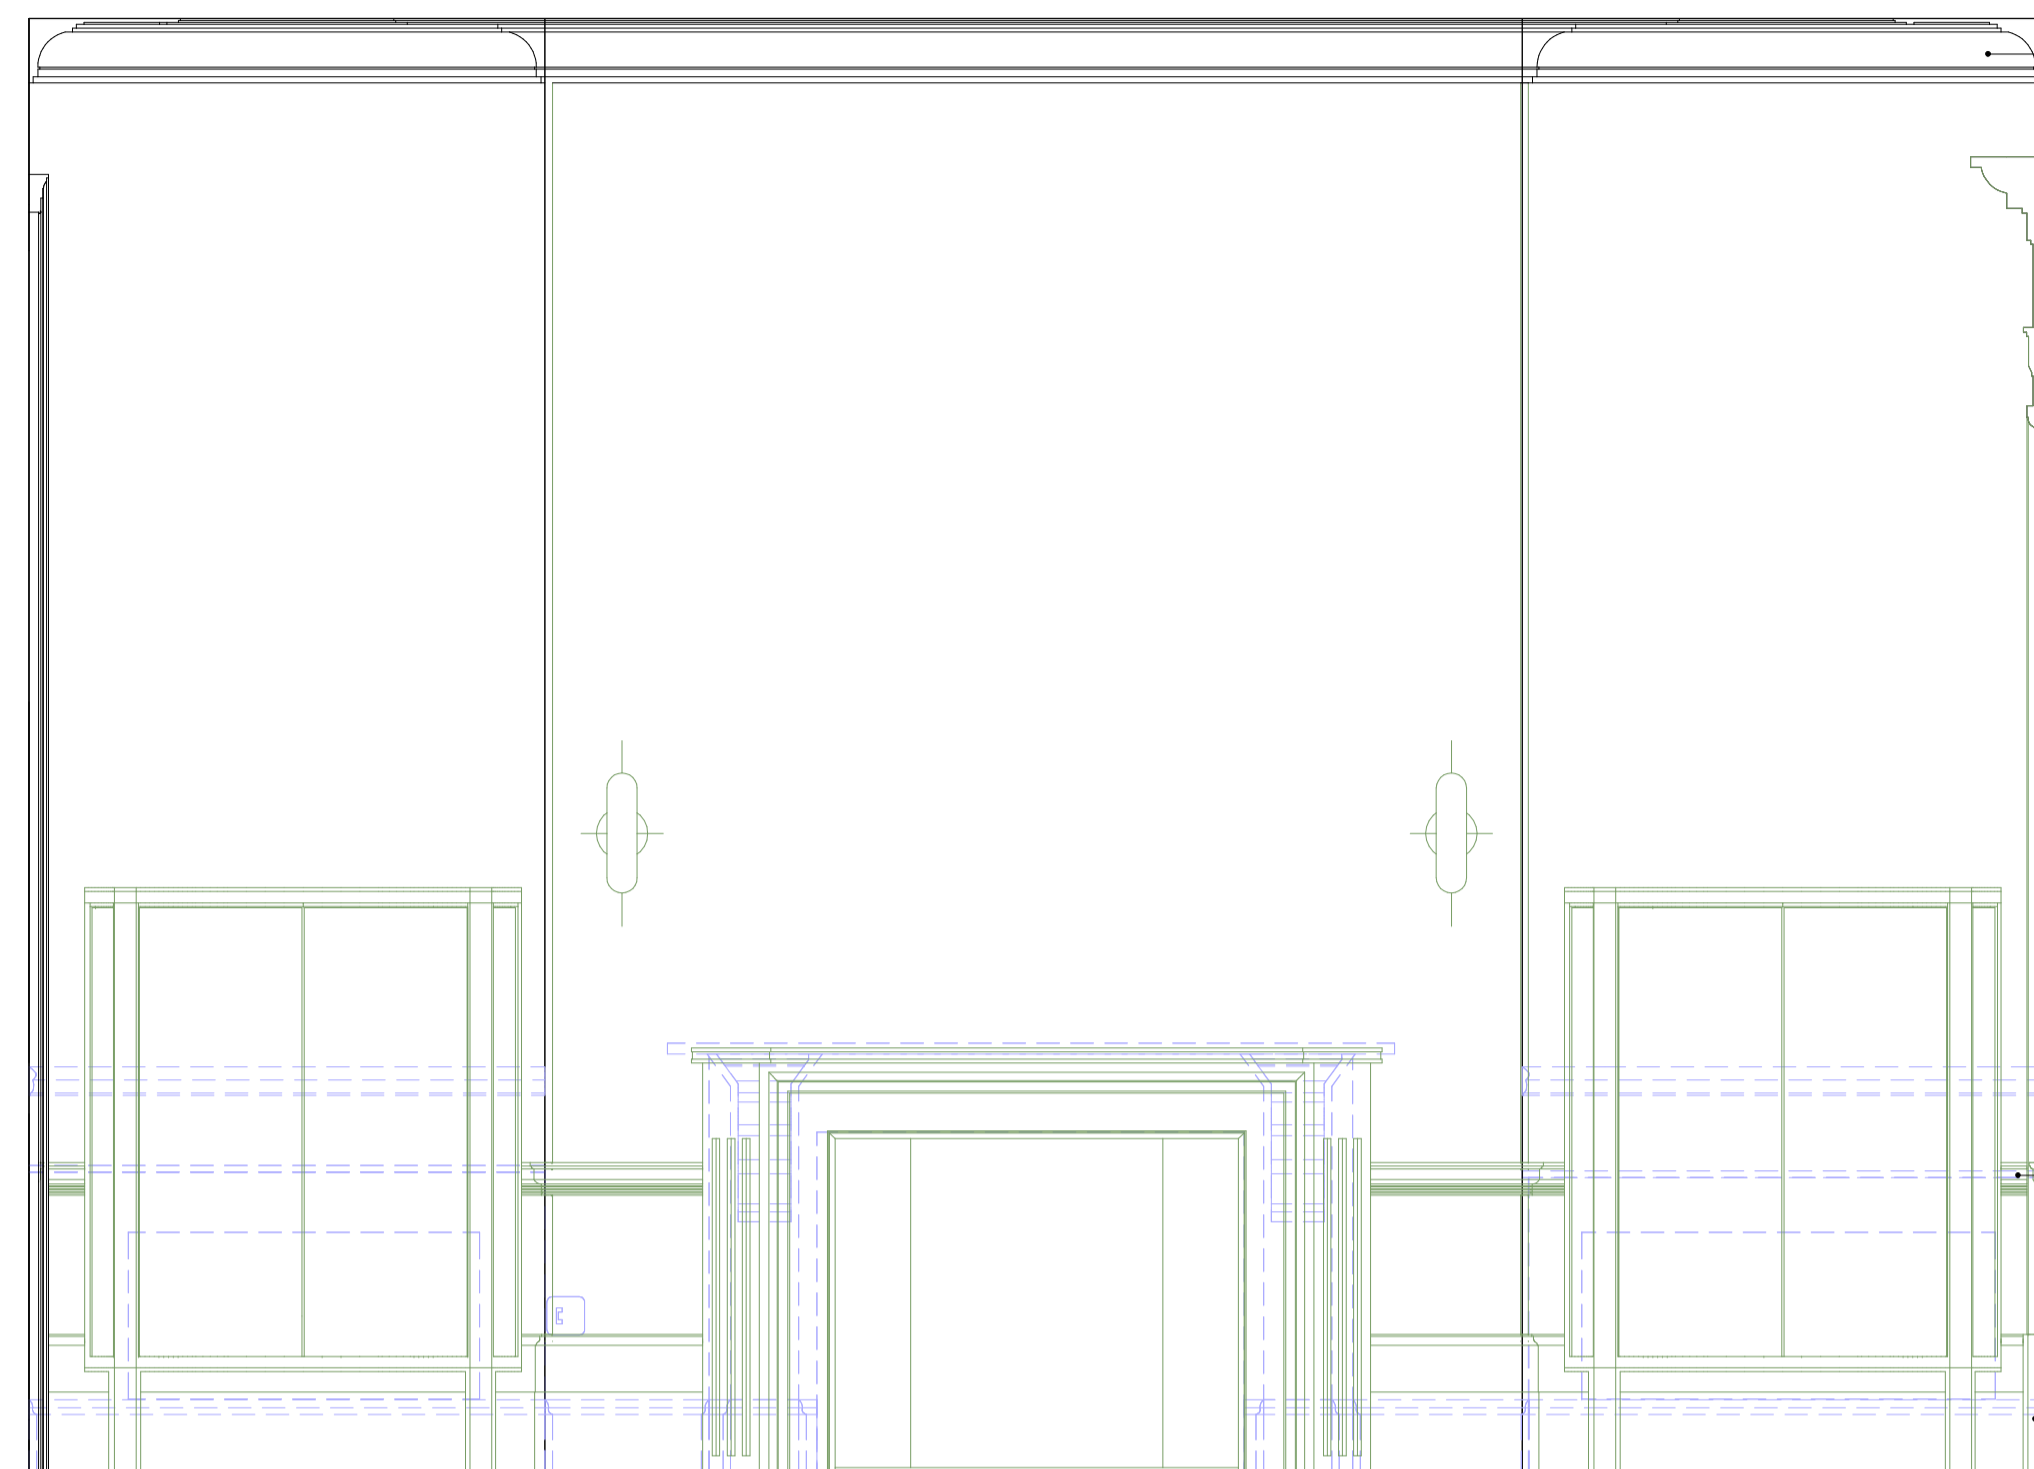

1 Reception Room - Elevation North Wall
1 : 20

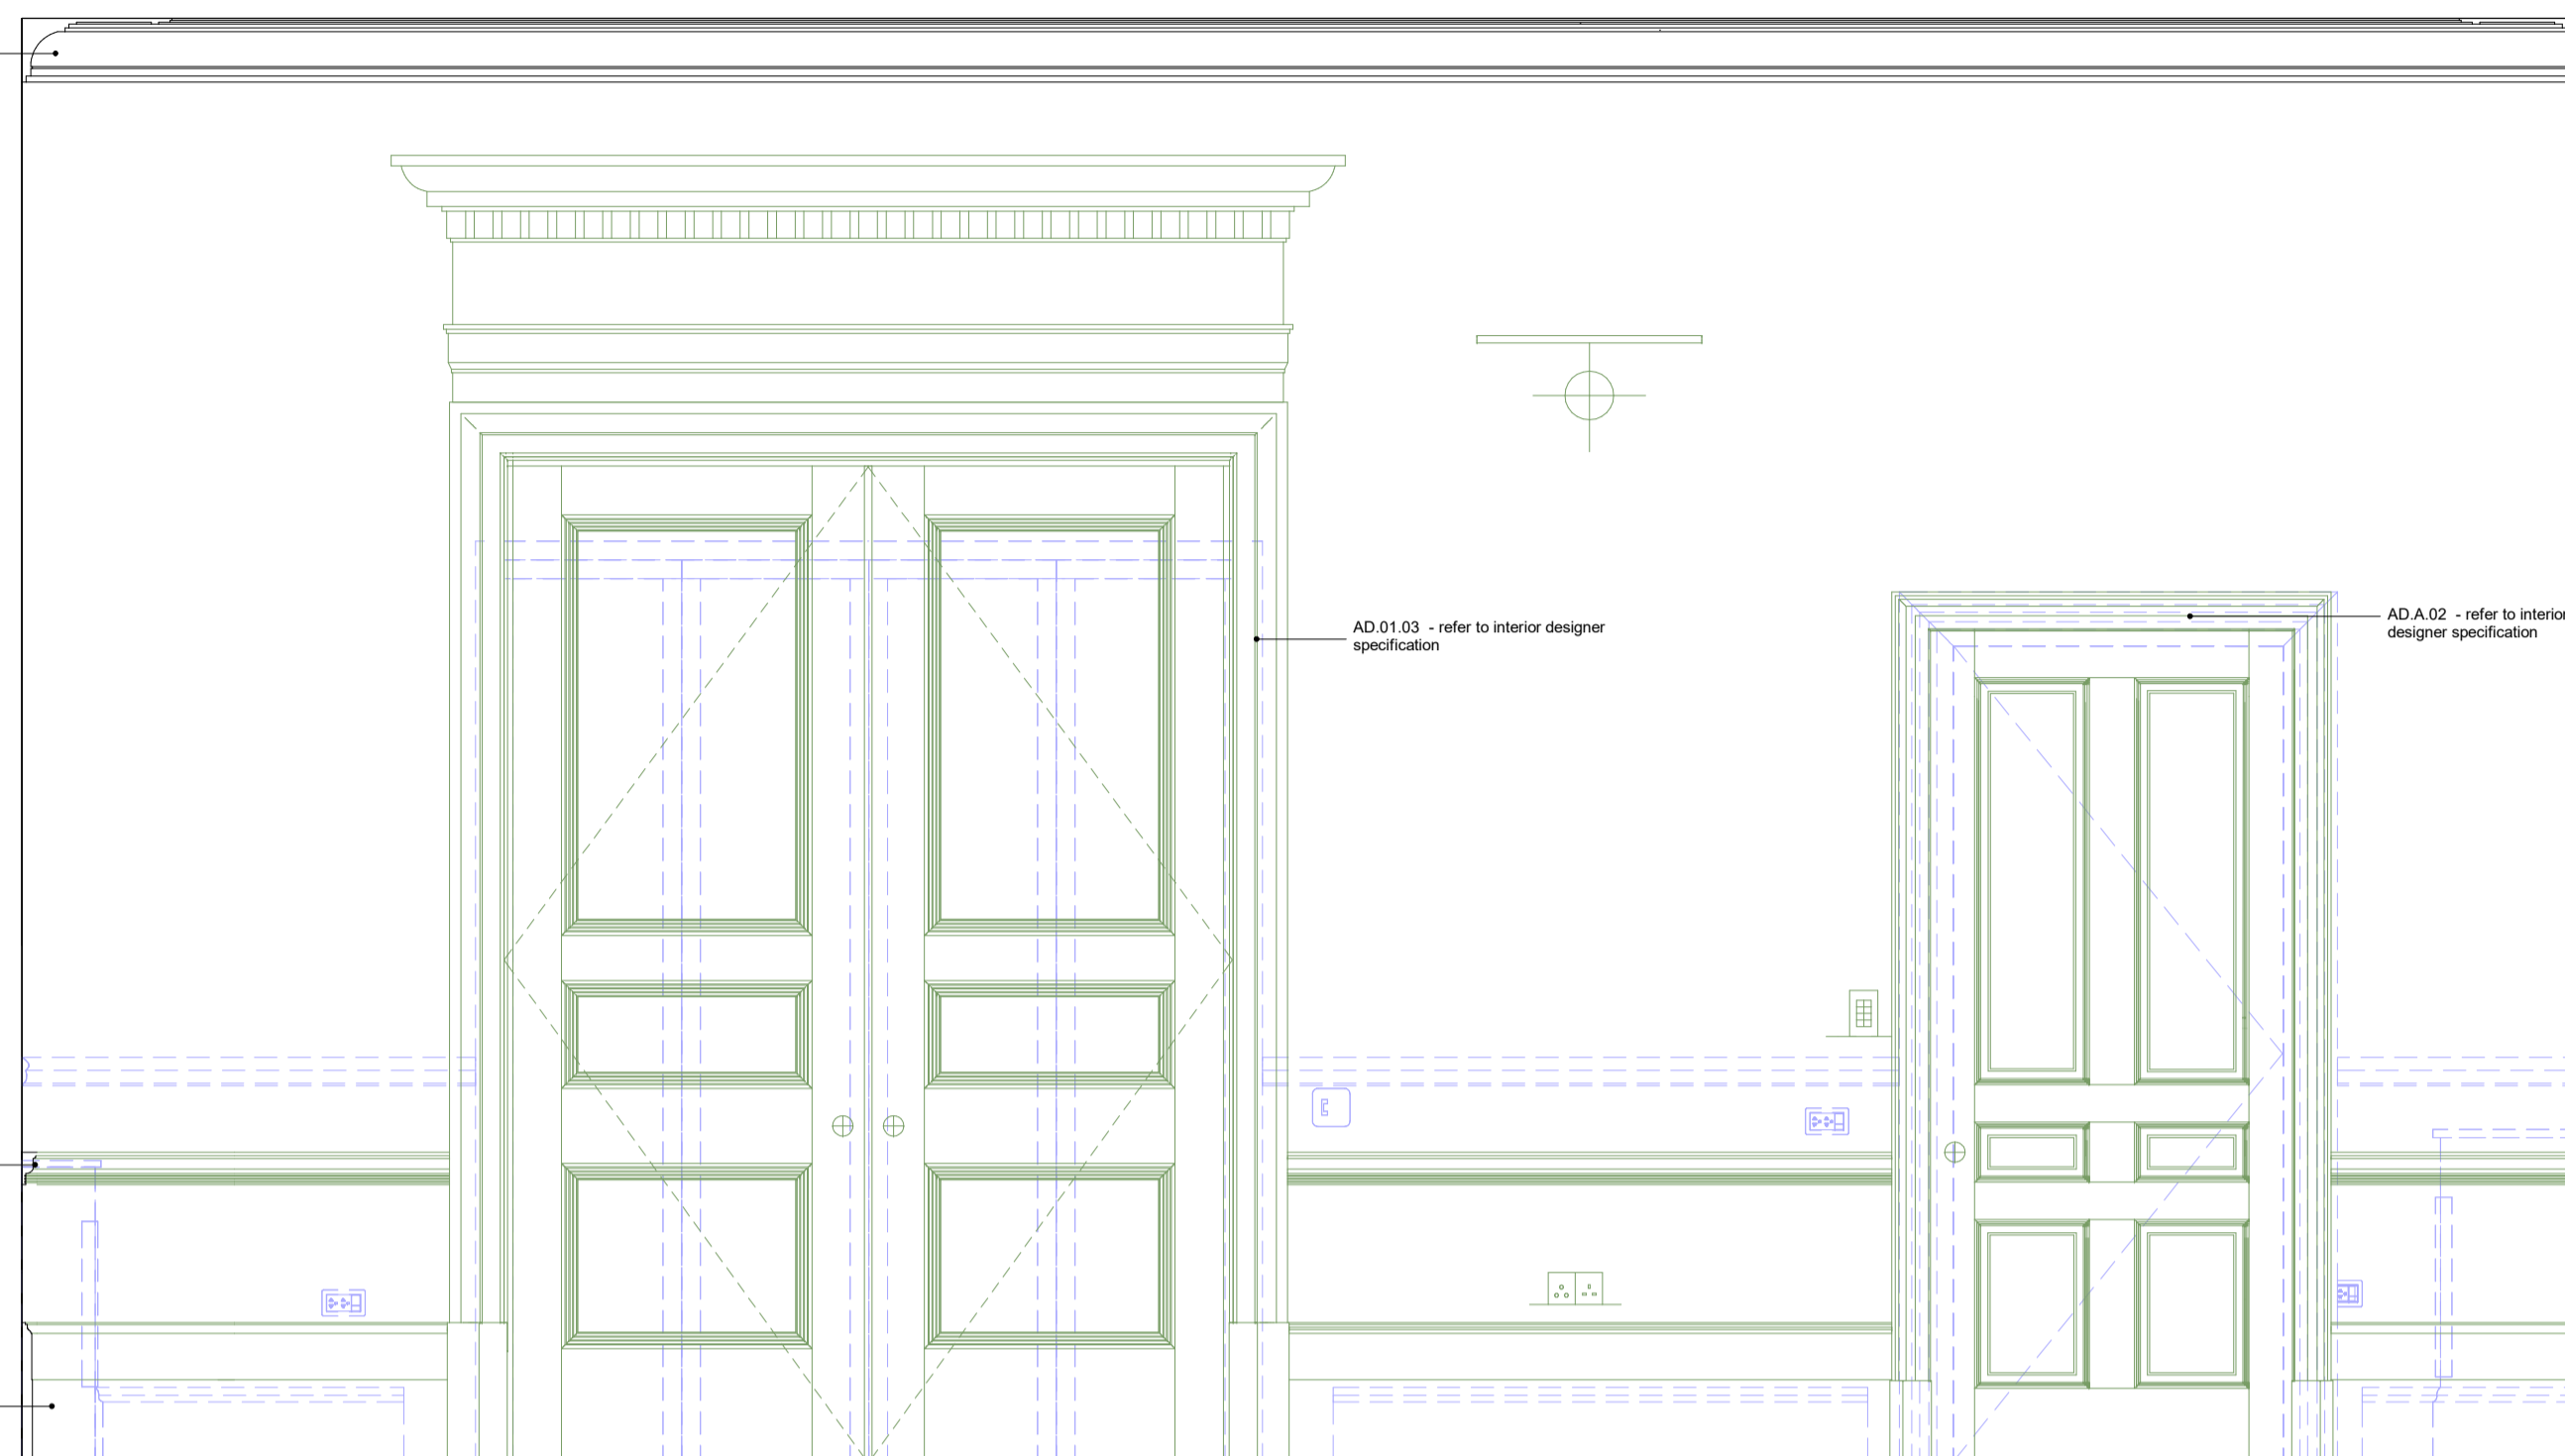

2 Reception Room - Elevation East Wall
1 : 20

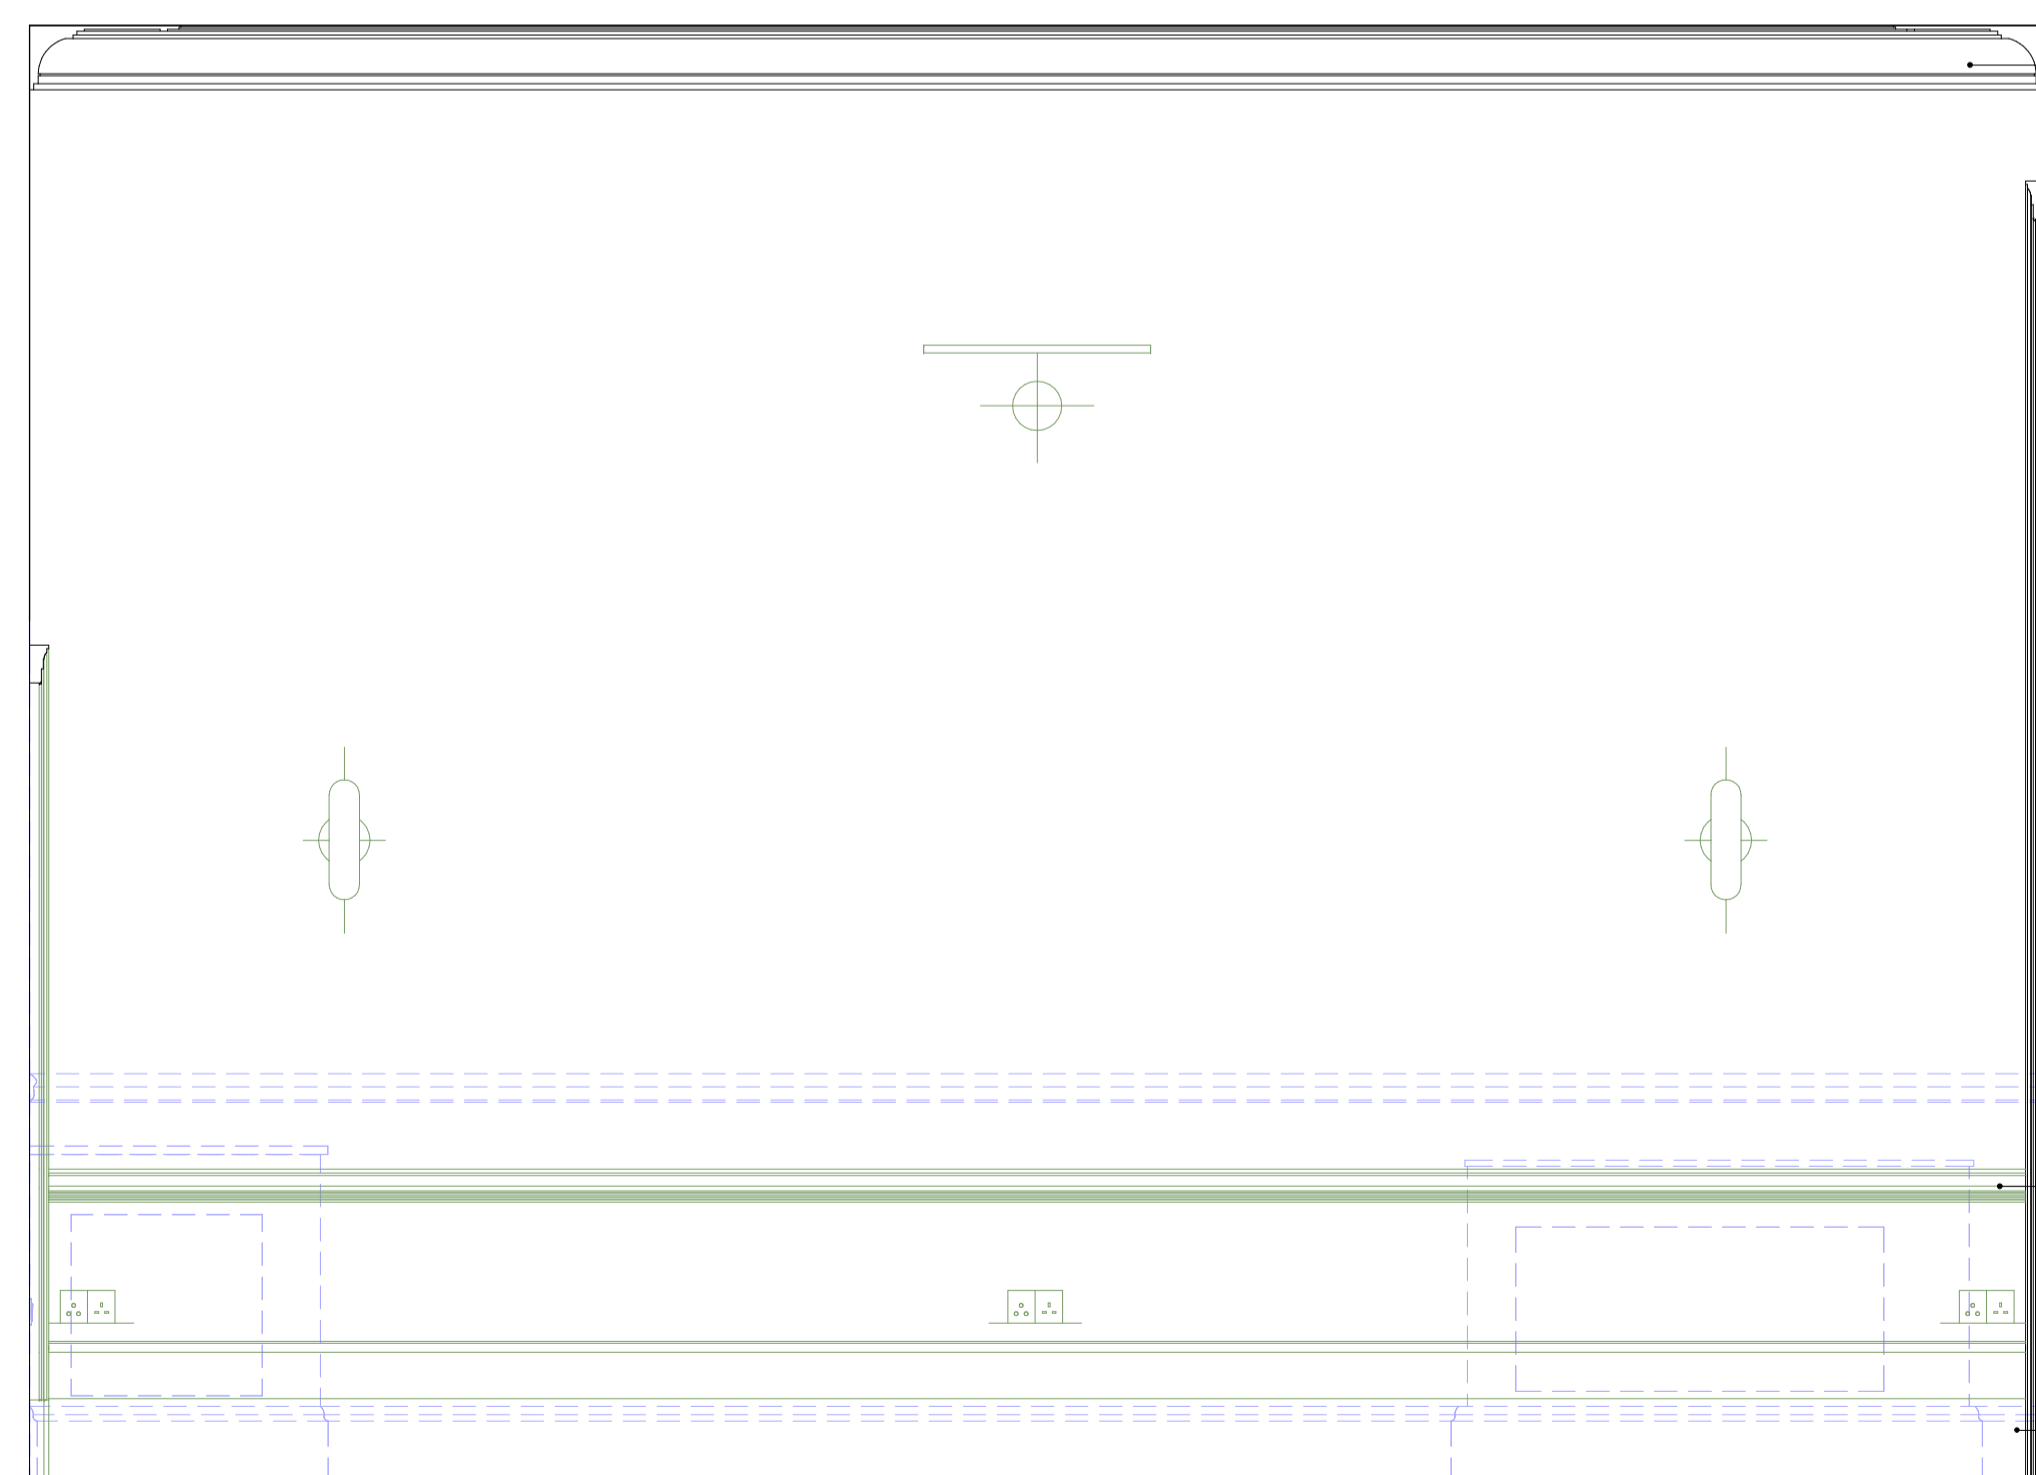

3 Reception Room - Elevation South Wall
1 : 20



4 Reception Room - Elevation West Wall
1 : 20

