


# Location Plan

Site Address: Easting: 530215 Northing: 182164

Date Produced: 09-Aug-2024

Scale: 1:1250 @A3

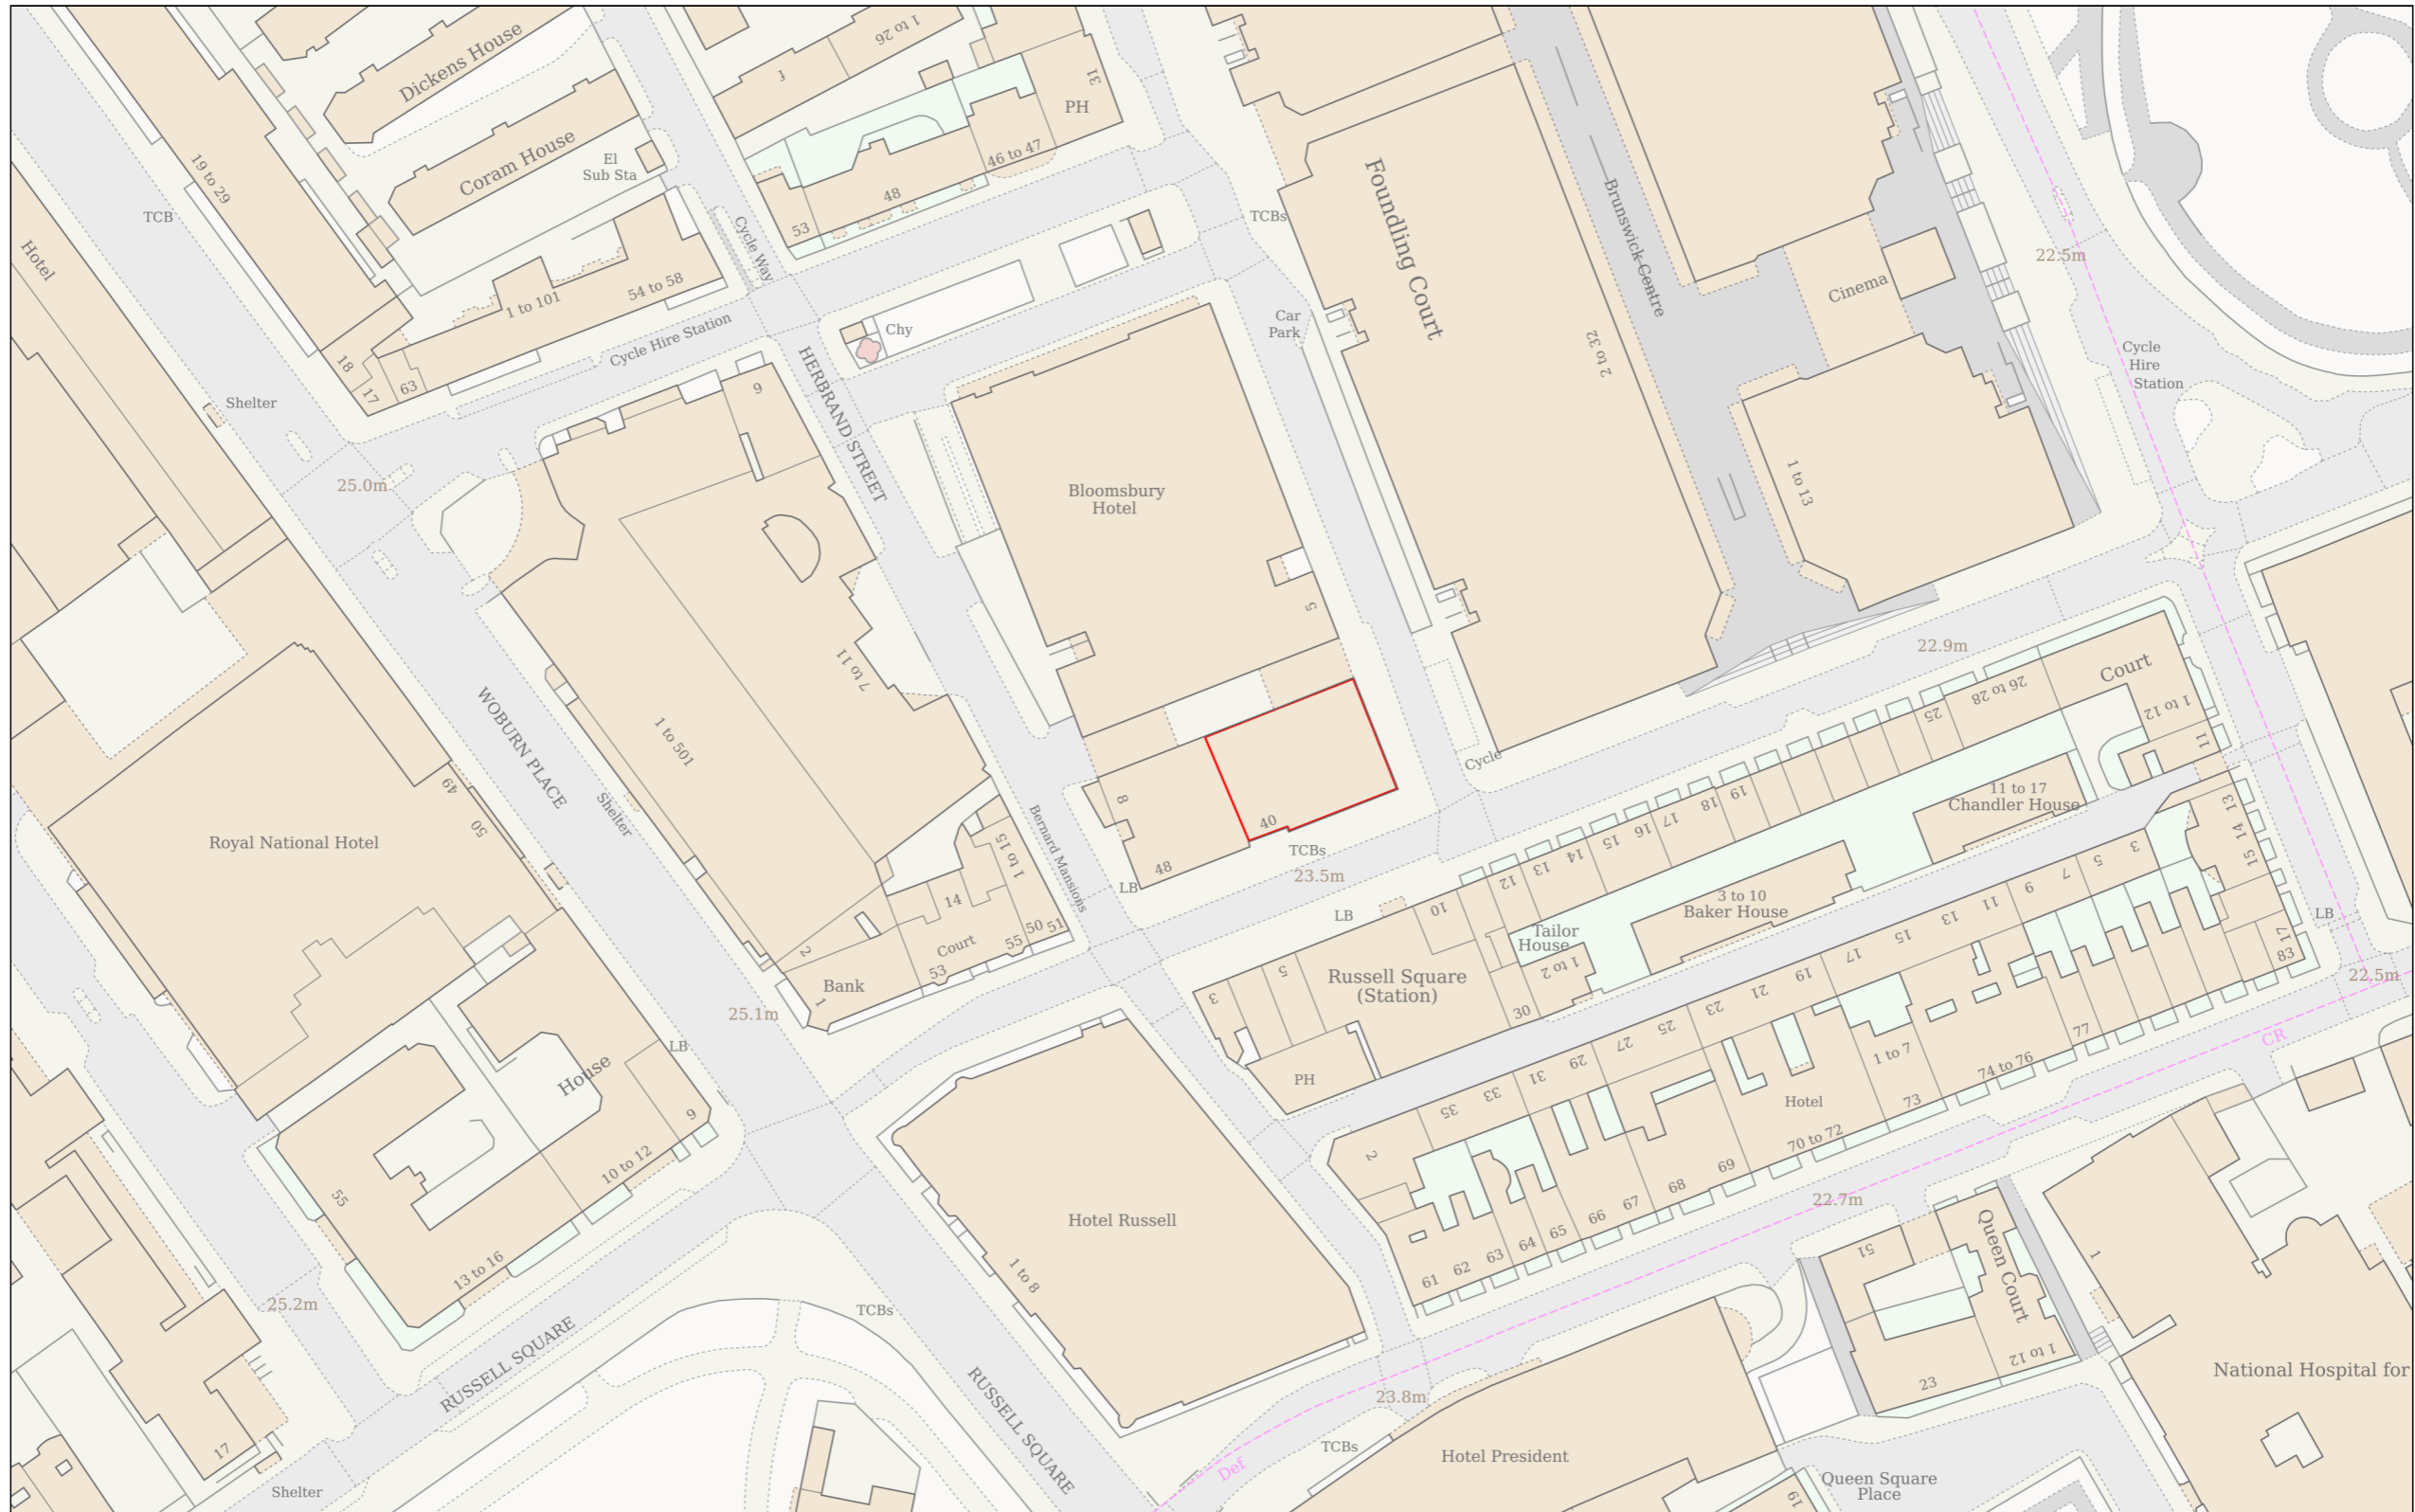

Planning Portal Reference: PP-13313868v1

