


These plans are project and site specific and shall only be used for their intended purpose unless otherwise permitted by written consent of Brian O'Reilly Architects.

All dimensions shown are indicative and must be double checked on site by the contractor. Any inconsistencies found must be reported to Brian O'Reilly Architects.

DO NOT SCALE FROM THE DRAWINGS.

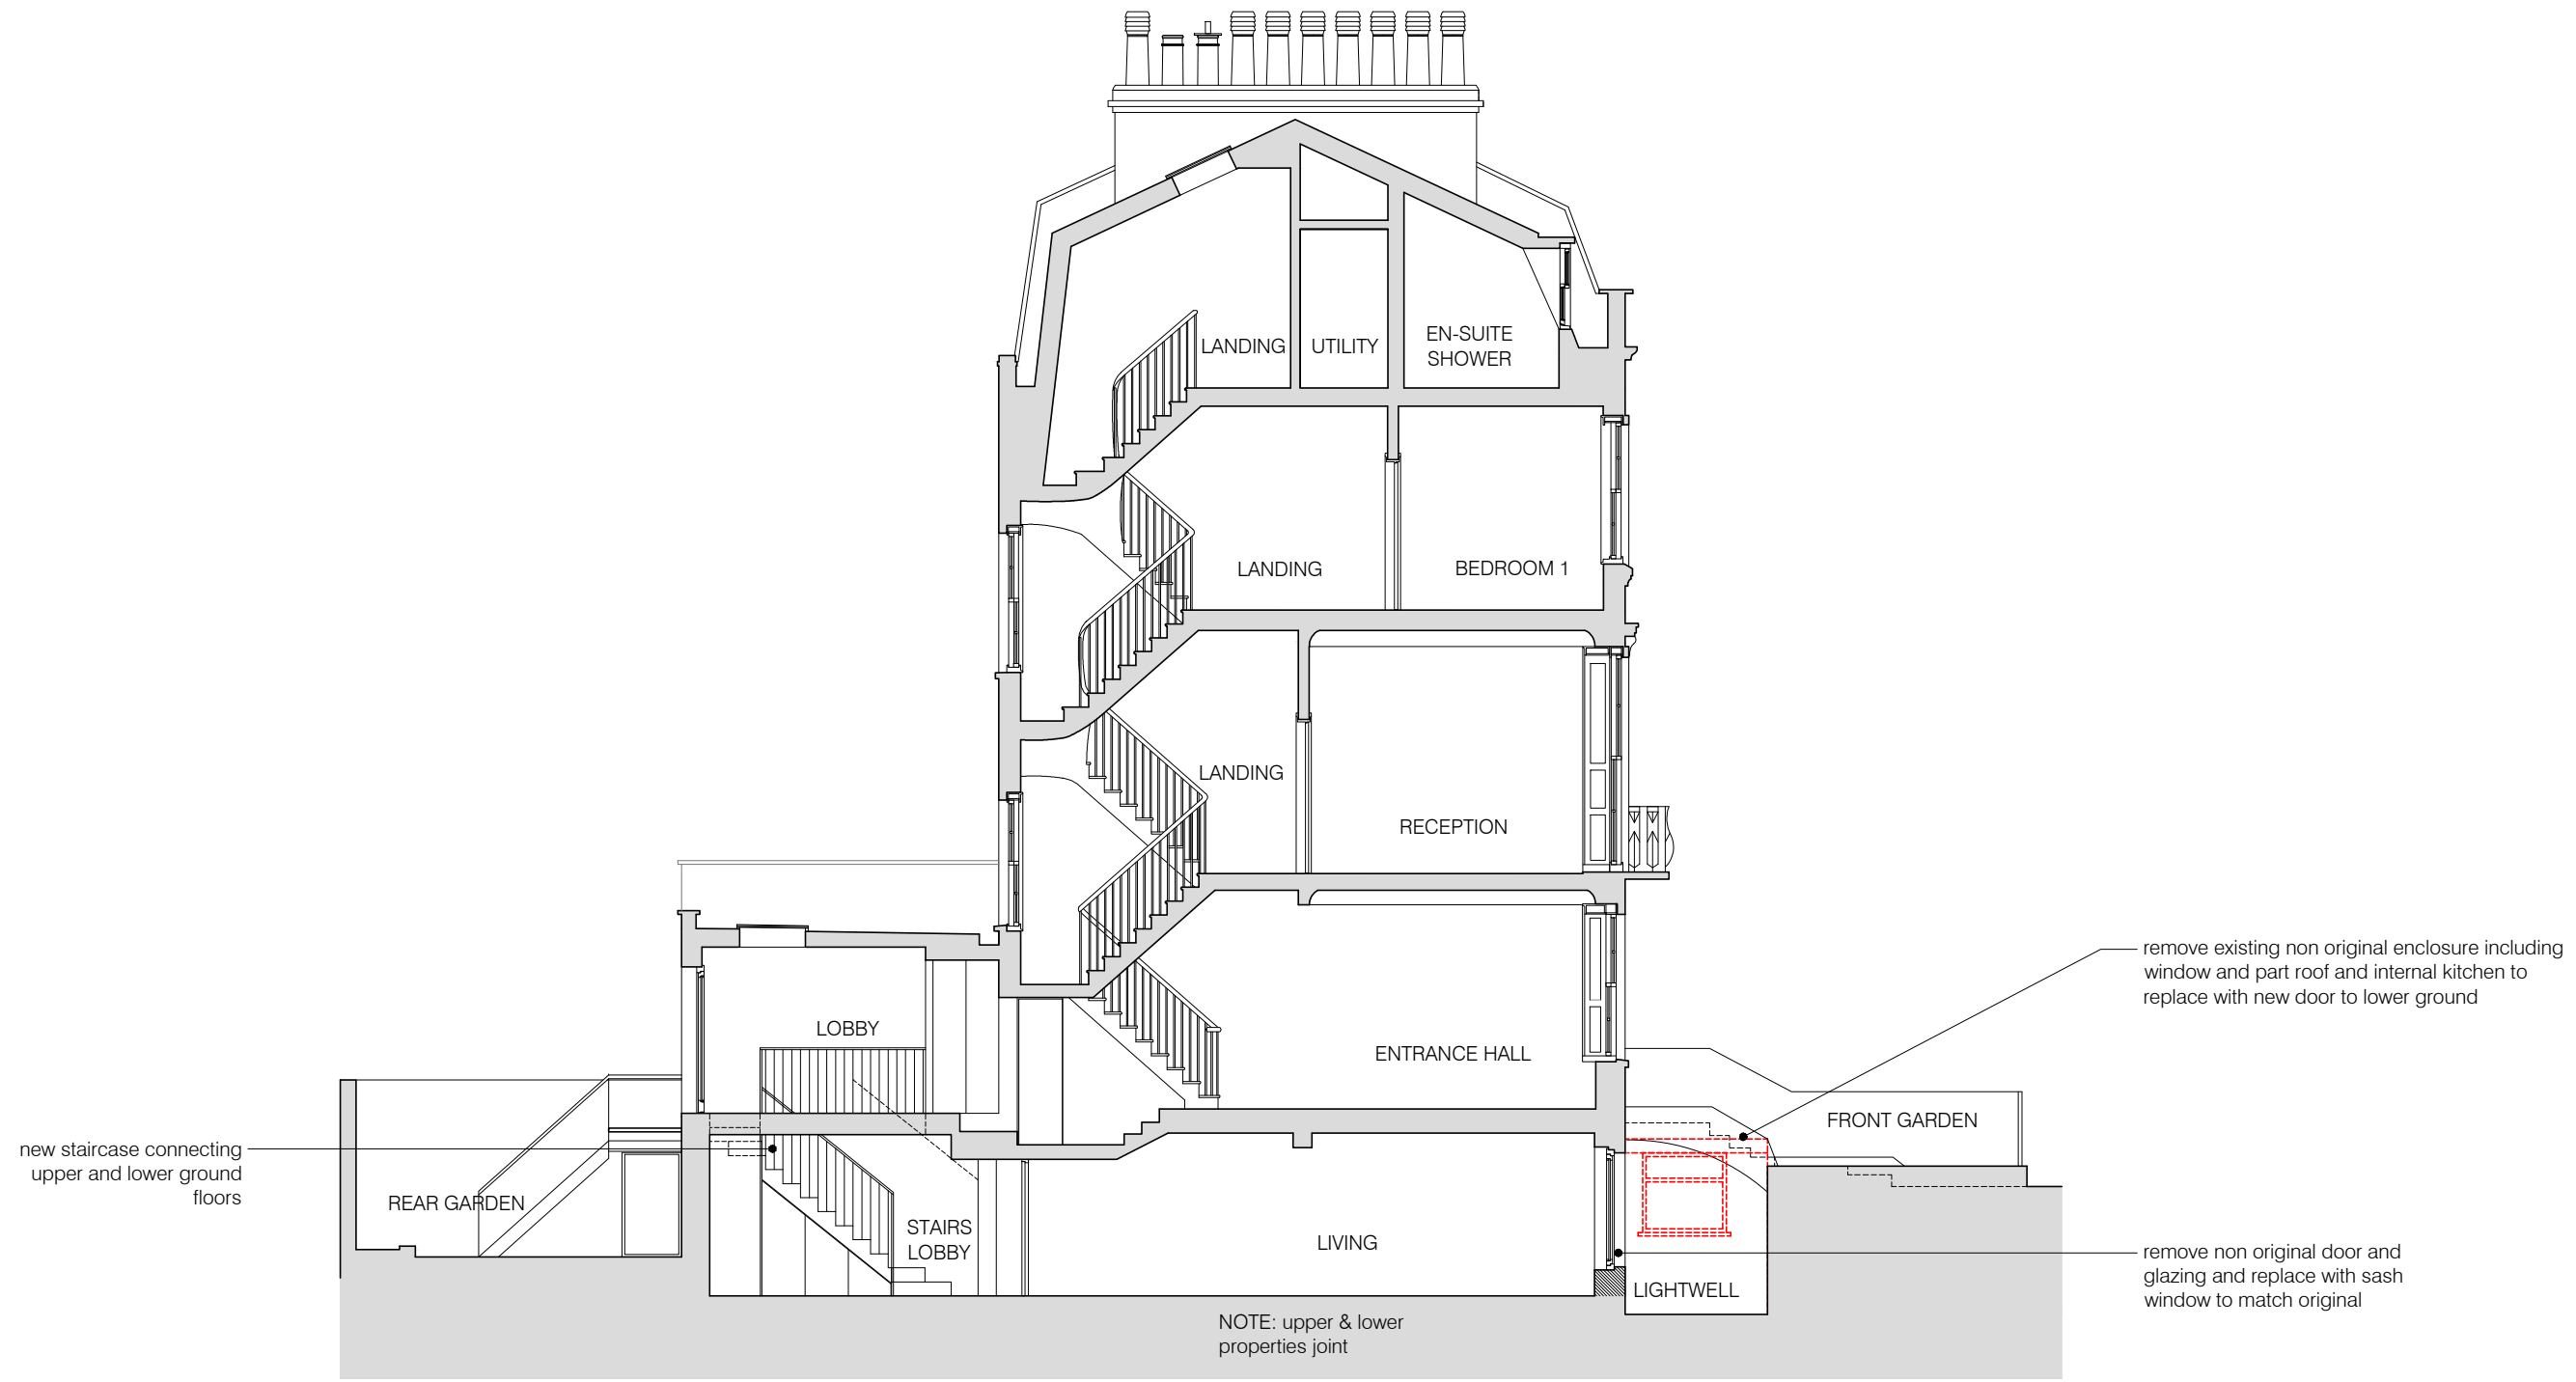

01 PROPOSED SECTION A-A
scale 1:100



- KEY:
- existing walls and partitions
 - new walls
 - existing demolished

<p>project 42 ALBERT STREET, LONDON, NW1 7NU</p> <p>BRIAN O'REILLY ARCHITECTS 31 Oval Road, London, NW1 7EA +44 (0)20 7267 1184 www.brianoreillyarchitects.com mail@brianoreillyarchitects.com</p>	<p>status / number PROPOSED/562-300-P</p> <p>drawing PROPOSED SECTION A-A</p>	<p>scale 1:100 @ A3</p> <p>date 13.07.24</p>
---	---	--