
All drawings are presented in iso a2 with dimensions in [mm] millimeters unless stated otherwise.

These drawings are indicative design intent. all dimensions must be verified by the appointed site representative.

Do not scale from drawing.

101 A+D retain all rights to any version of this drawing regardless of receipt of payment by the client.

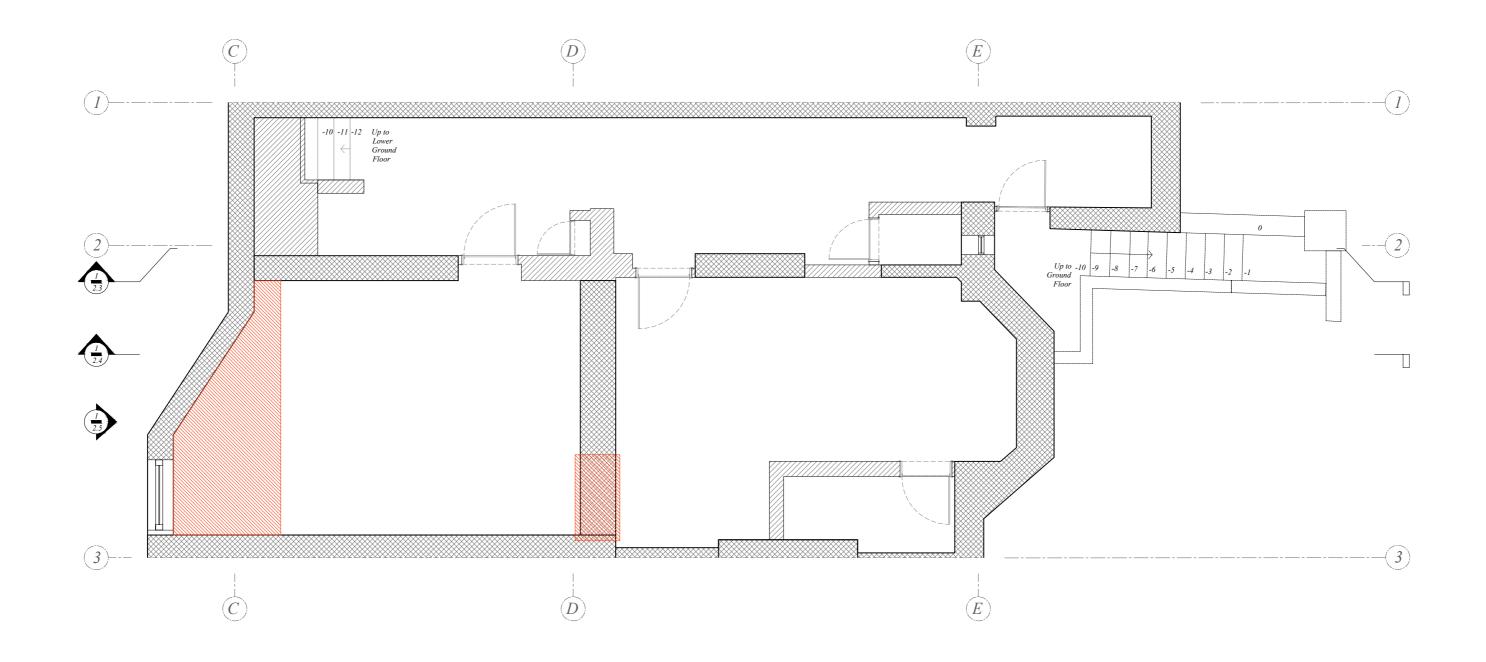

1 1	Planar Section					
1	Demolition Baser	nent Plan				
cale bar 1:50	@ a2 [unit of mo	easurement = meters]				
0	1	2	3	4	5	6

101 Architecture+Design 17-19 Berkeley Square, Squareworks, BS8 1HB, Clifton, Bristol, United Kingdom	Project Client	Project Address	Drawing Submissions	<u>Notes</u>	Project Reference	Drawing Number.	Drawing Revision Status.	Drawing Scale.
	Amruter Iyer & Abhijay Jain	15, Inglewood Road, London, Greater London, NW6 1QT, UK	18.06.24 Issued for Client Information. N/A Not applicable 19.06.24 Issued for Client Information. N/A Not applicable		235.2023	101_DRG_A2.0	N/A	1:50 @ A2
					Project Title	Drawing Title.	Project Status.	Drawing Submission Date.
					15 Inglewood Road	Demolition Basement Plan	Client Info.	19th June 2024
	17-19 Berkeley Square, Squareworks, BS8 1HB, Clifton, Bristol, United	101 Architecture+Design 17-19 Berkeley Square, Squareworks, BS8 1HB, Clifton, Bristol, United	101 Architecture+Design 17-19 Berkeley Square, Squareworks, BS8 1HB, Clifton, Bristol, United Ability Line London, London,	101 Architecture+Design 17-19 Berkeley Square, Squareworks, BS8 1HB, Clifton, Bristol, United 15, Inglewood Road, London, Greater London, Lon	101 Architecture+Design 17-19 Berkeley Square, Squareworks, BS8 1HB, Clifton, Bristol, United 15, Inglewood Road, London, Greater London, Lon	101 Architecture+Design 17-19 Berkeley Square, Squareworks, BS8 1HB, Clifton, Bristol, United Kingdom Abhijay Jain Clifton, Bristol, United Clifton, Bristol, Clifton, College, Col	101 Architecture+Design 17-19 Berkeley Square, Squareworks, BS8 1HB, Clifton, Bristol, United Kingdom Abhijay Jain Clifton, Bristol, United Clifton, Clifton	101 Architecture+Design 17-19 Berkeley Square, Squareworks, BS8 1HB, Clifton, Bristol, United Kingdom Abhijay Jain 18.06.24 Issued for Client Information. N/A Not applicable 19.06.24 Issued for Client Information. N/A Not applicable 235.2023 101_DRG_A2.0 N/A Project Title Drawing Title. Project Status.