


5m
4m
3m
2m
1m
0m

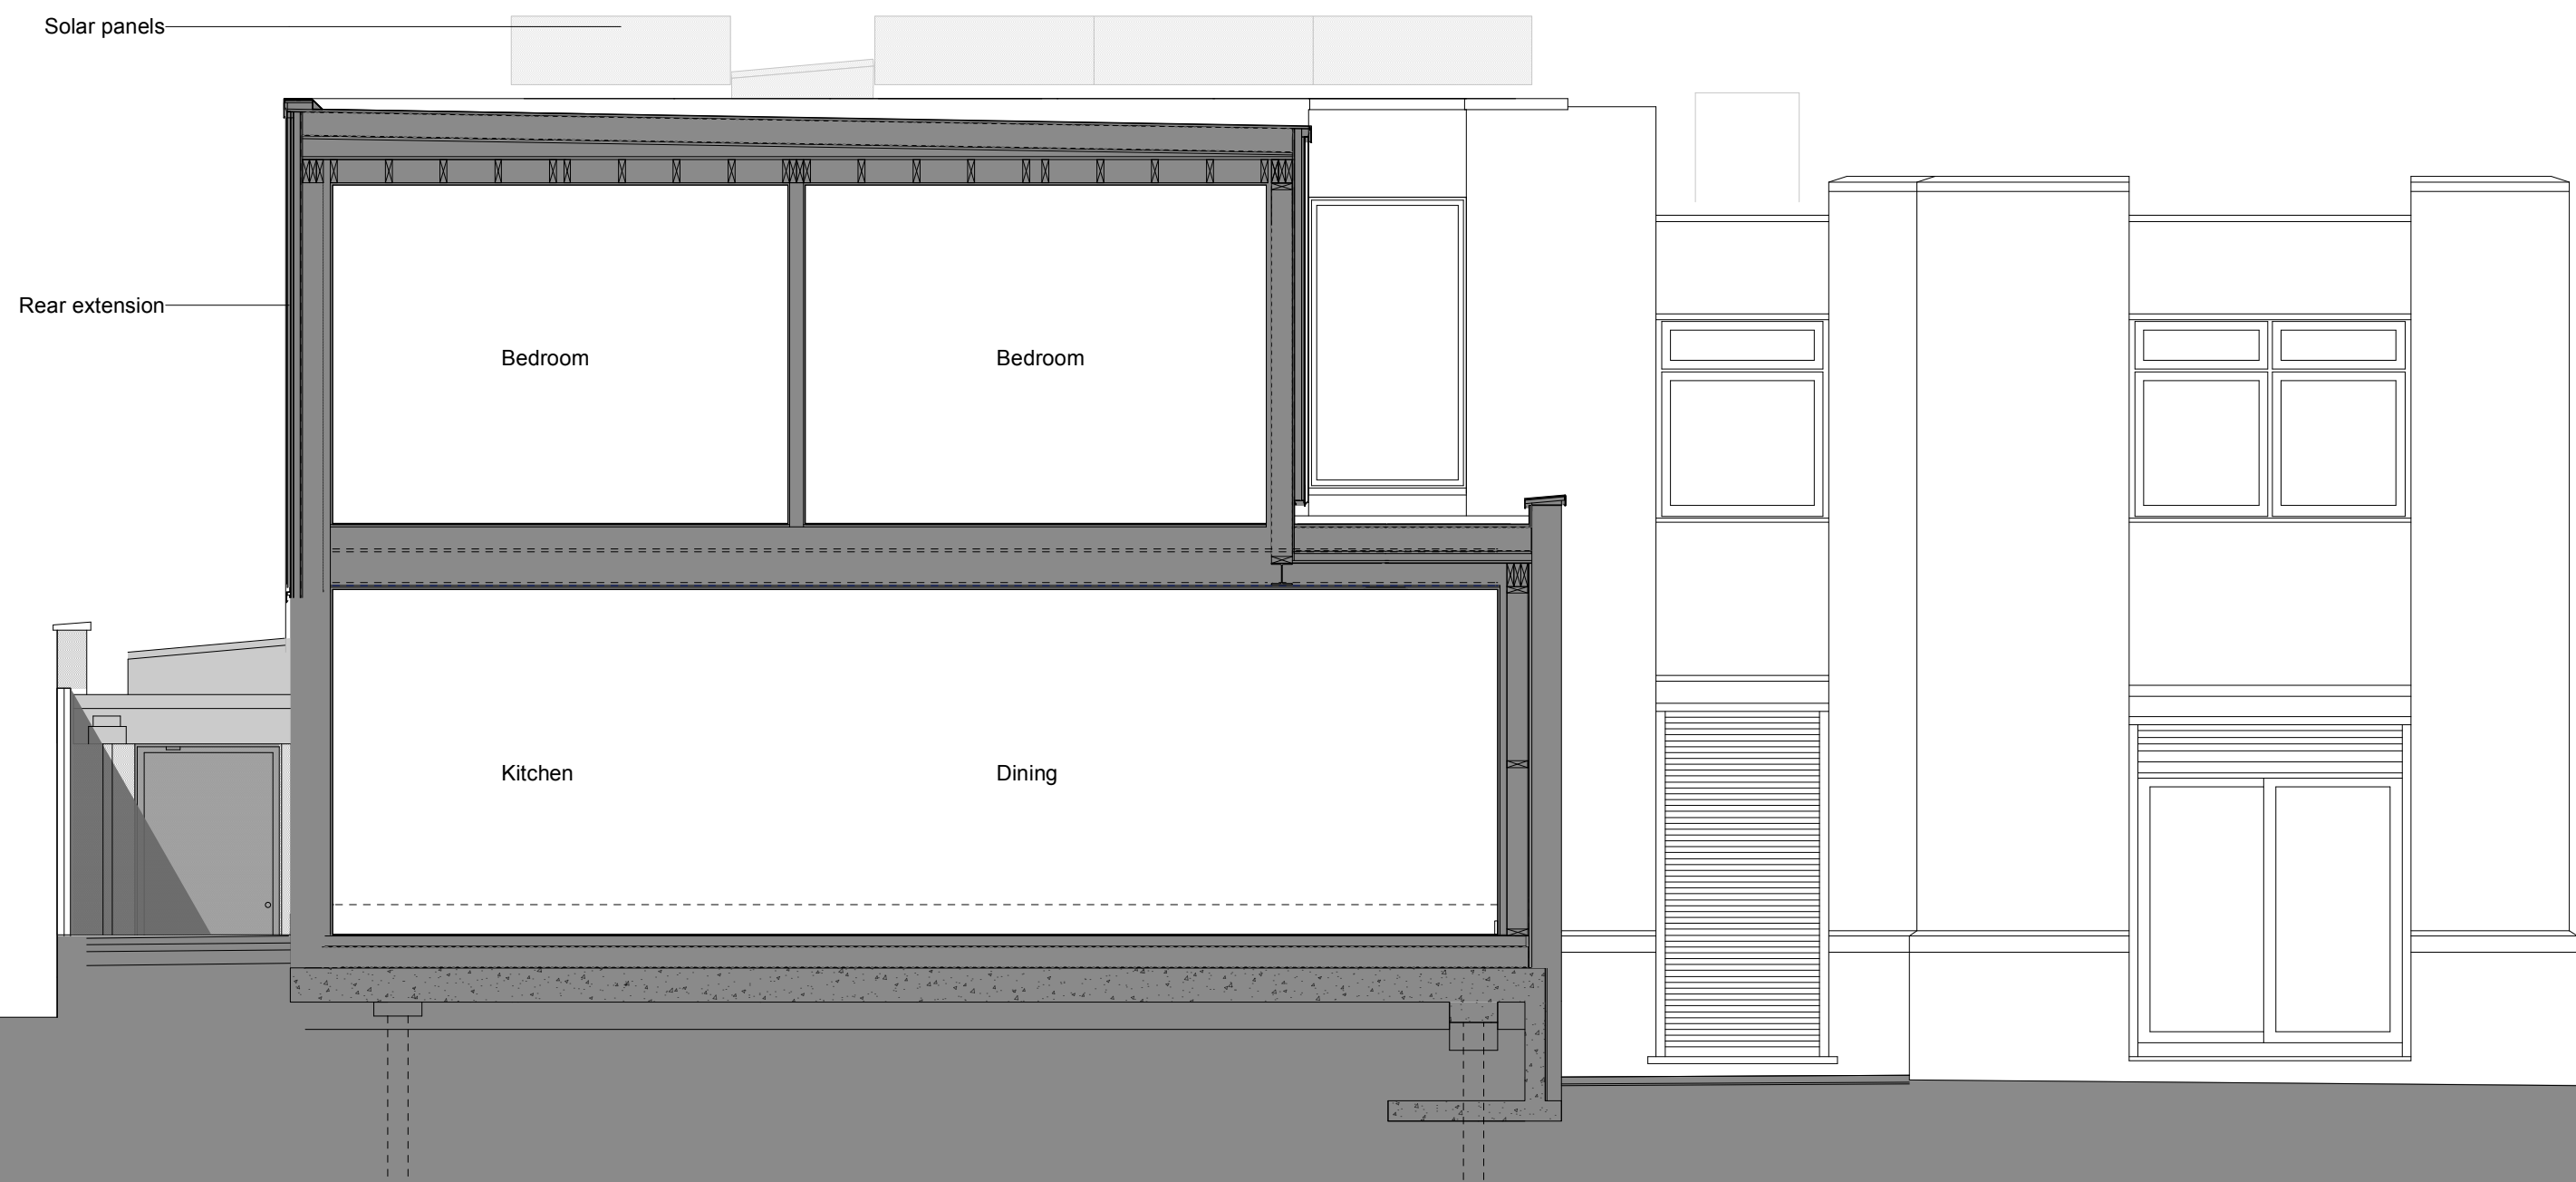

Solar panels

Rear extension

Bedroom

Bedroom

Kitchen

Dining