


WIDTH OF PROPOSED
SIDE DORMER BEYOND

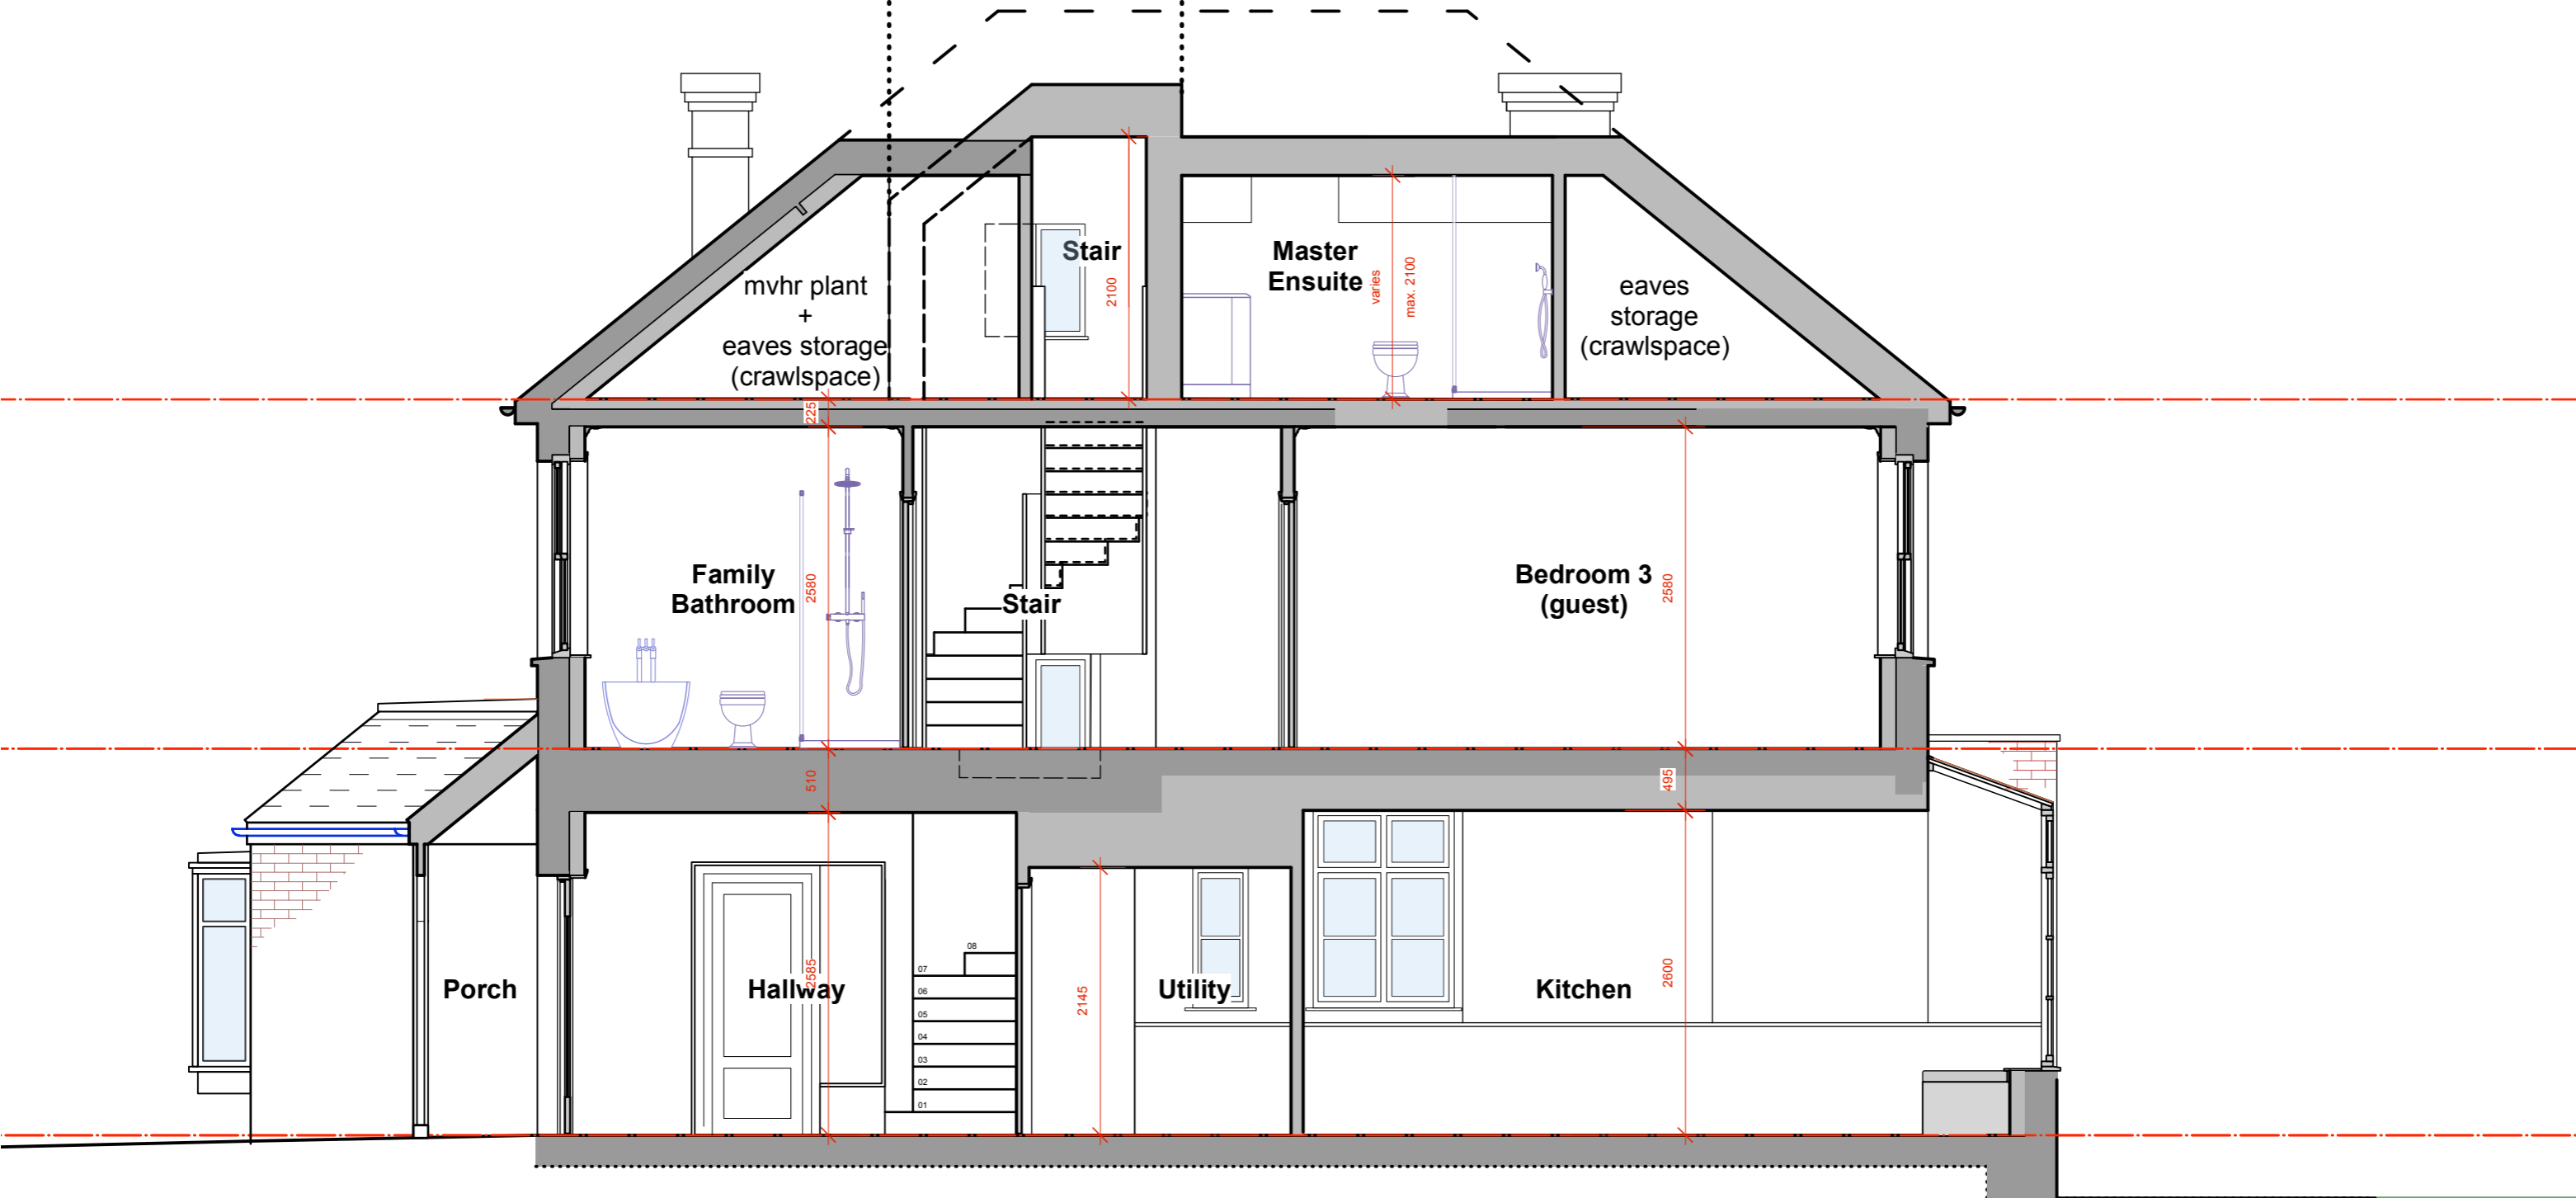

Proposed Section A-A

Scale 1:50



Planning

A1 - 11.08.24 - Side dormer width reduced & Loft Ensuite replanned. Resubmitted.

sara amlani architects

architecture • construction • interiors

T: +44 (0)20 8064 0463

E: sara.amlani1@gmail.com

Date: June 2024 Dwg No: 87.L.15 Rev: A1

Scale: 1:50 @ A3 Drawing: Proposed Section A-A

Client: Mr Marc Tankmar & Ms Karolina Arutyunyan

Project: 20 Swains Lane, Highgate

Do not scale! Please use figured dimensions which are to be checked on site. If in doubt or a discrepancy arises please contact the Architect.