




Notes

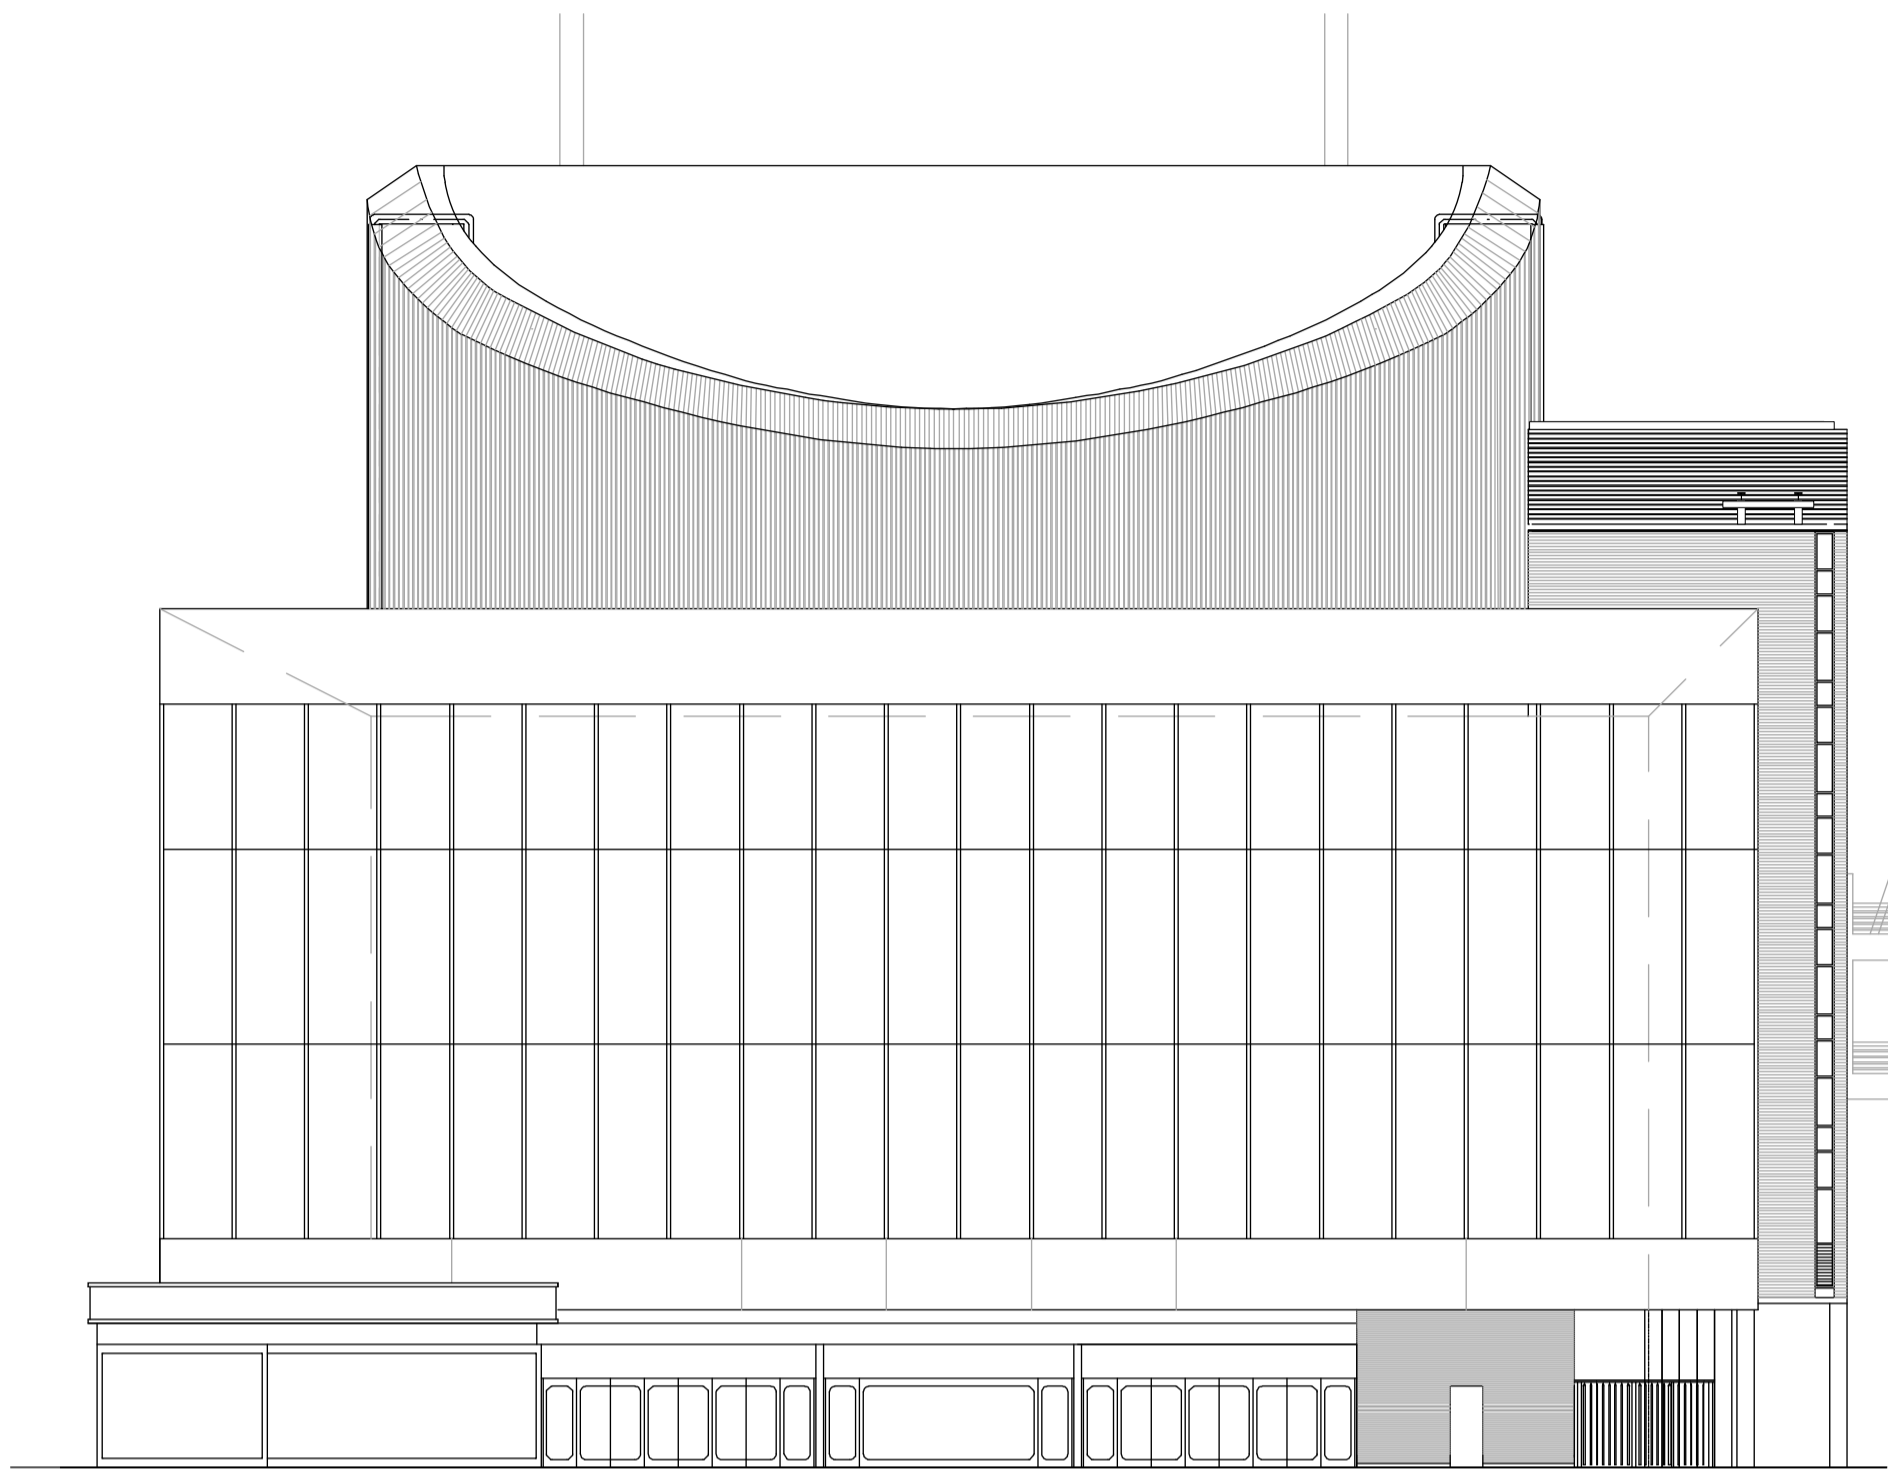


ELEVATION 1 - PARKER STREET

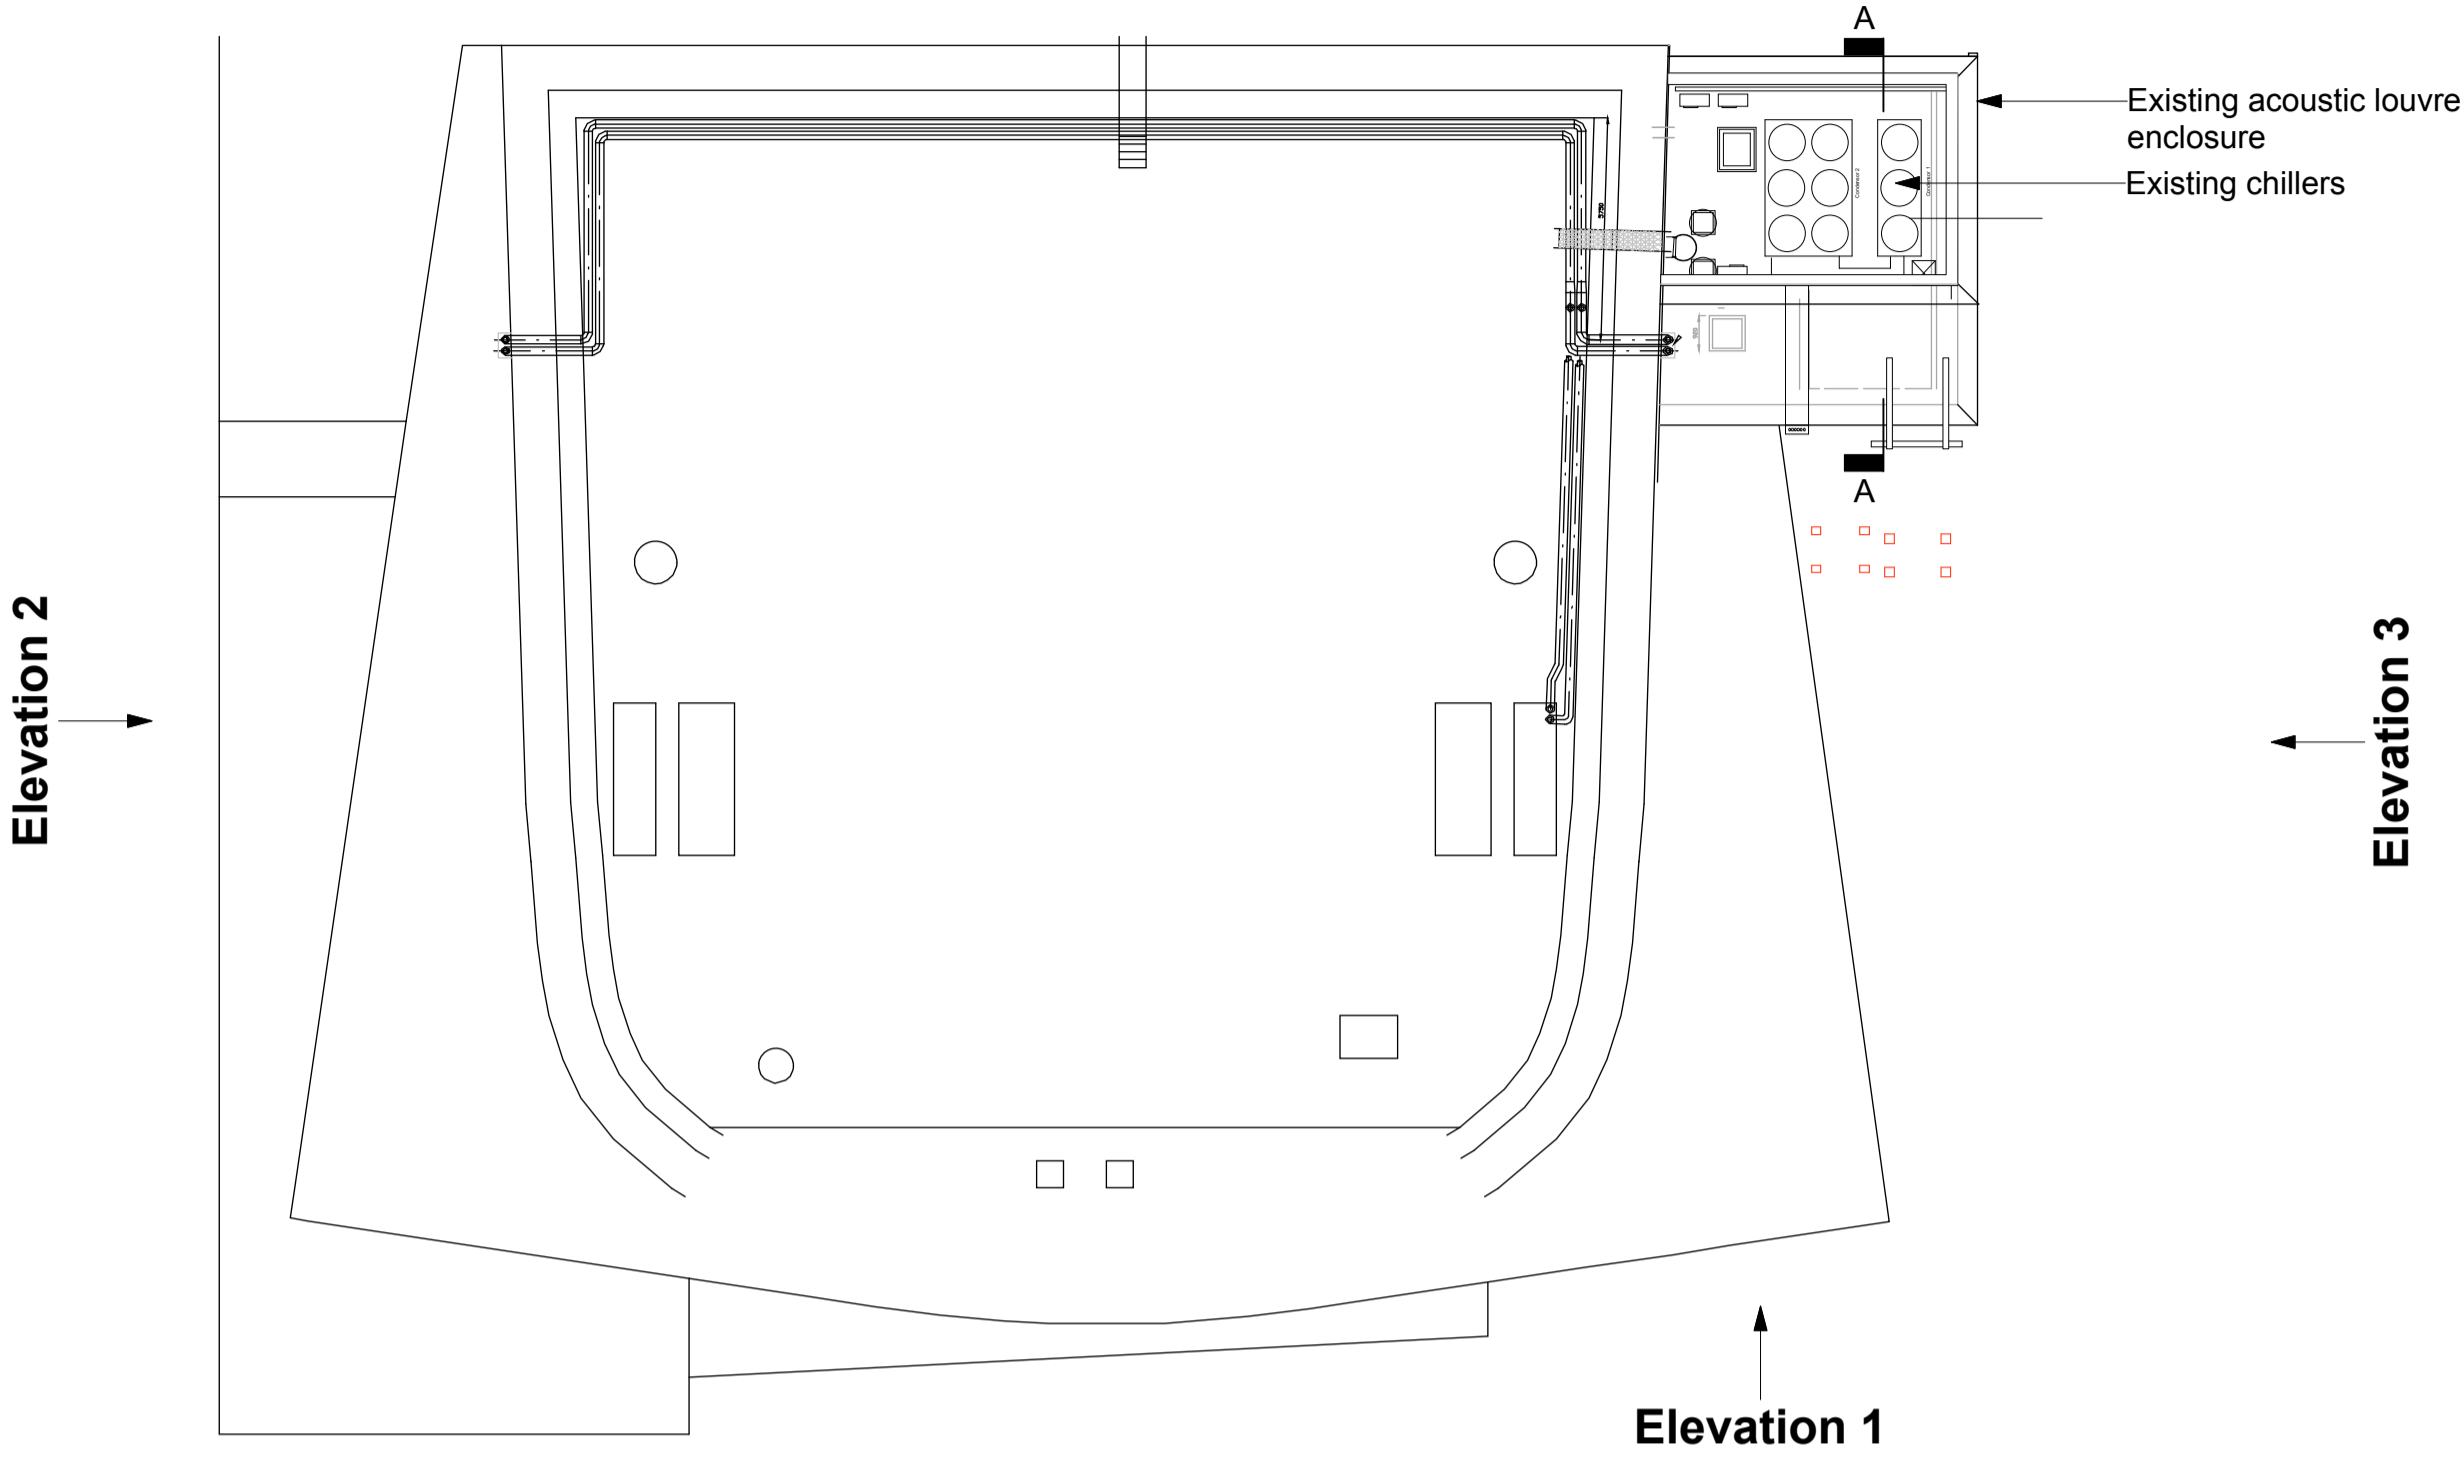


EXISTING PLAN

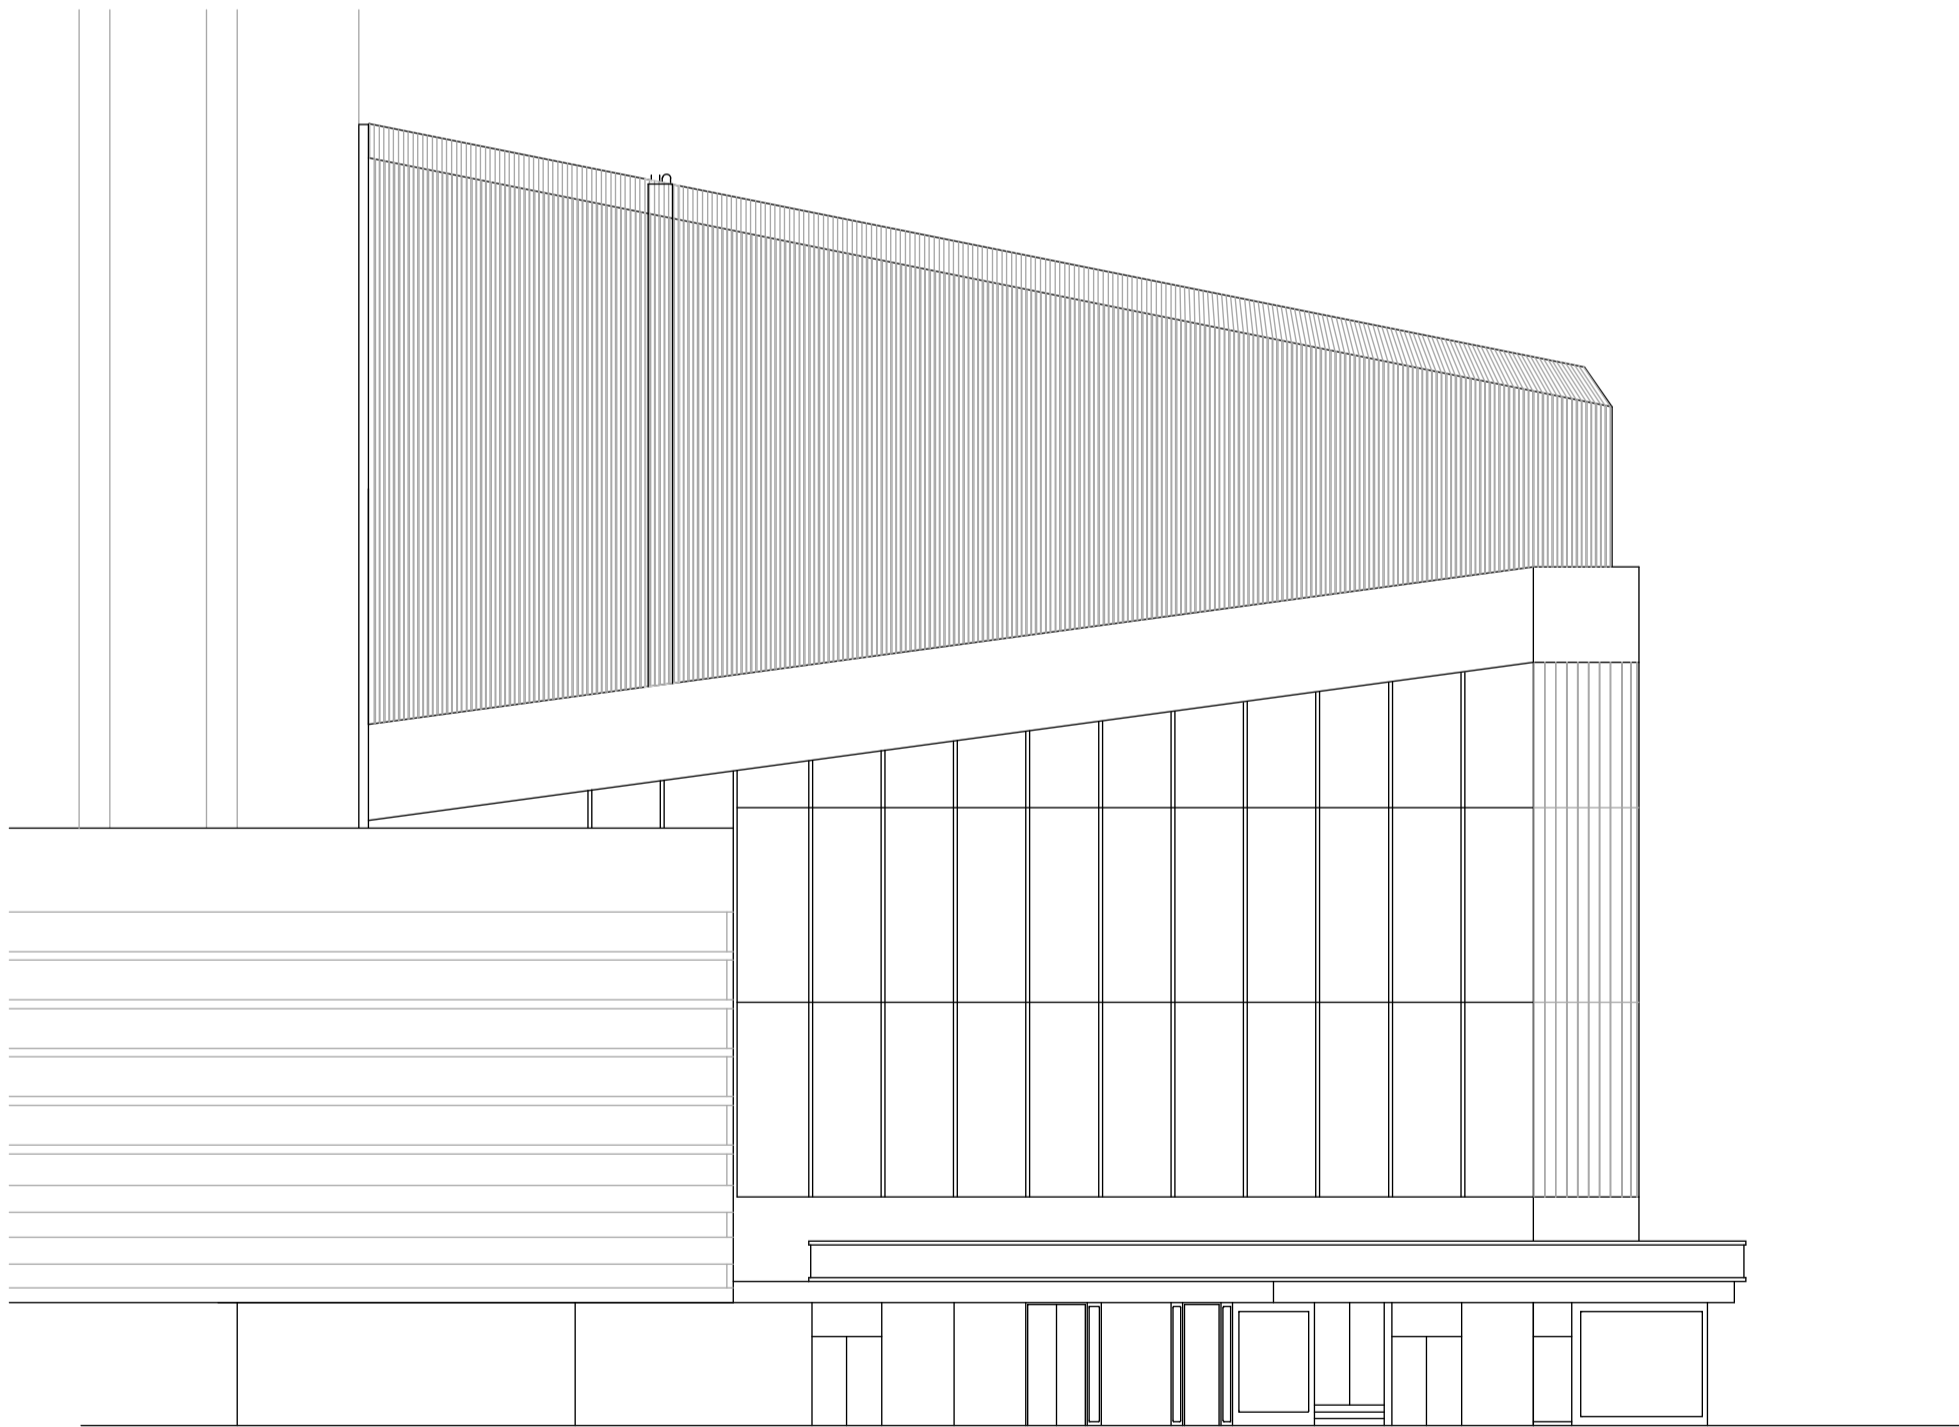


ELEVATION 2 - DRURY LANE

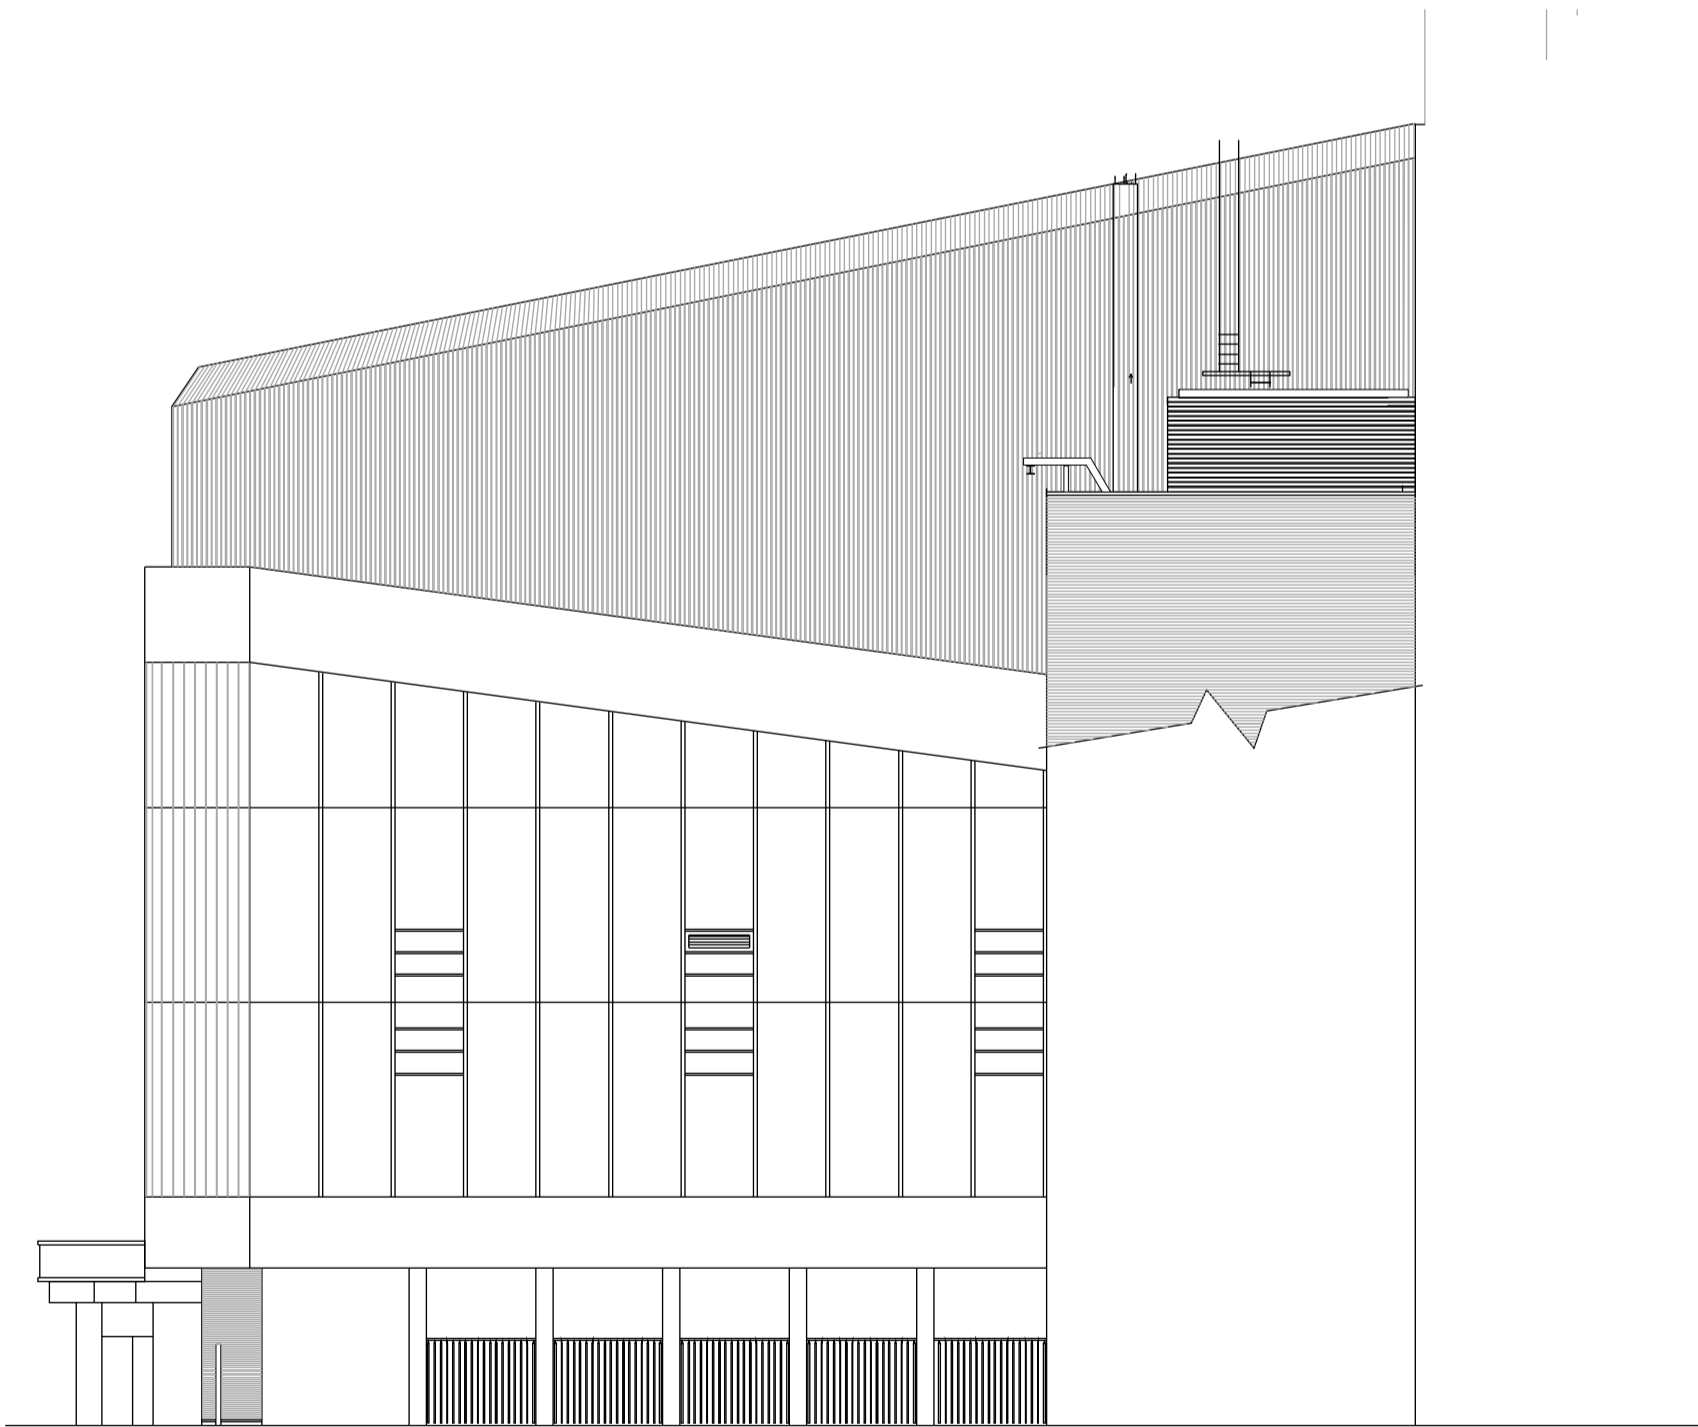

ELEVATION 3 - MEWS

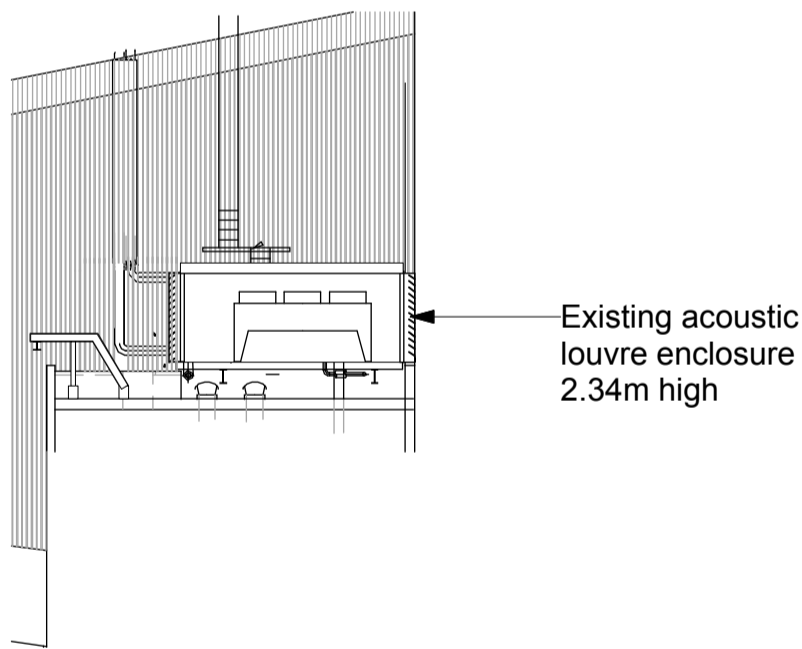

SECTION A-A

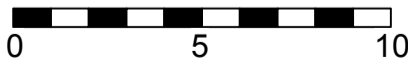

Rev. Date Amendment

Client			
LWT THEATRES			
Project			
Gillian Lynne Theatre - new chillers			
Title			
Existing chillers - plans & elevations			
Drawn by	Checked by	Scale	Date
MF	TL	1:200	Jan/'24
Drawing number			Revision
200/P/03			A
Status			
PLANNING			
LEE/FITZGERALD ARCHITECTS			
Lee/Fitzgerald Architects 199 Southwark Bridge Road, London SE1 0ED tel: 020 7089 6440 fax: 020 7403 4421 email: lfa@leefitzgerald.co.uk web: www.leefitzgerald.co.uk			