



Notes

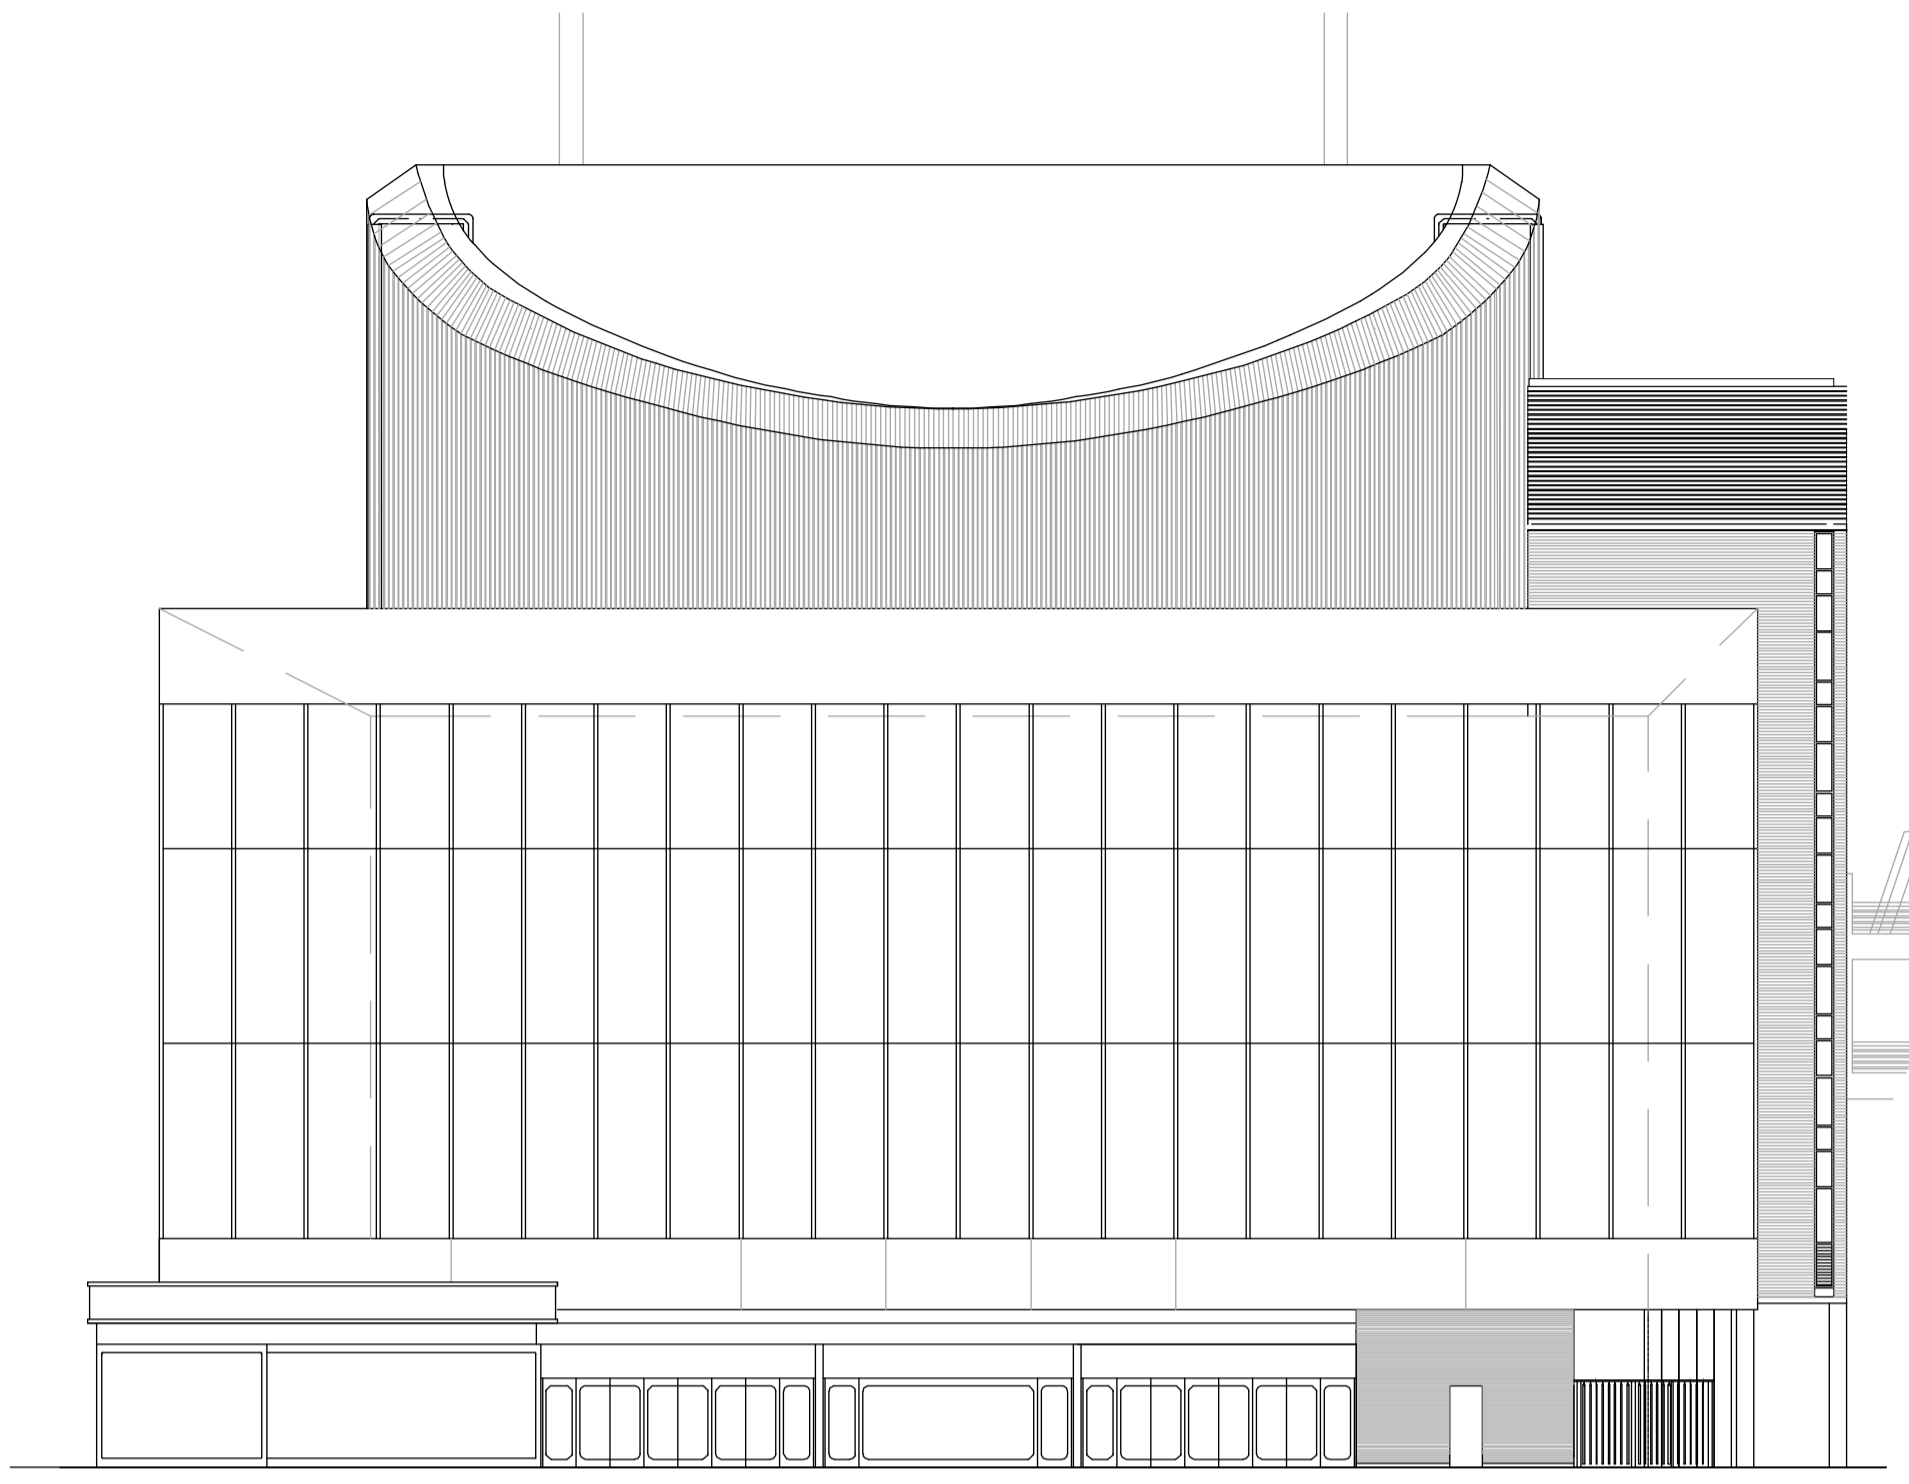

ELEVATION 1 - PARKER STREET


Elevation 2

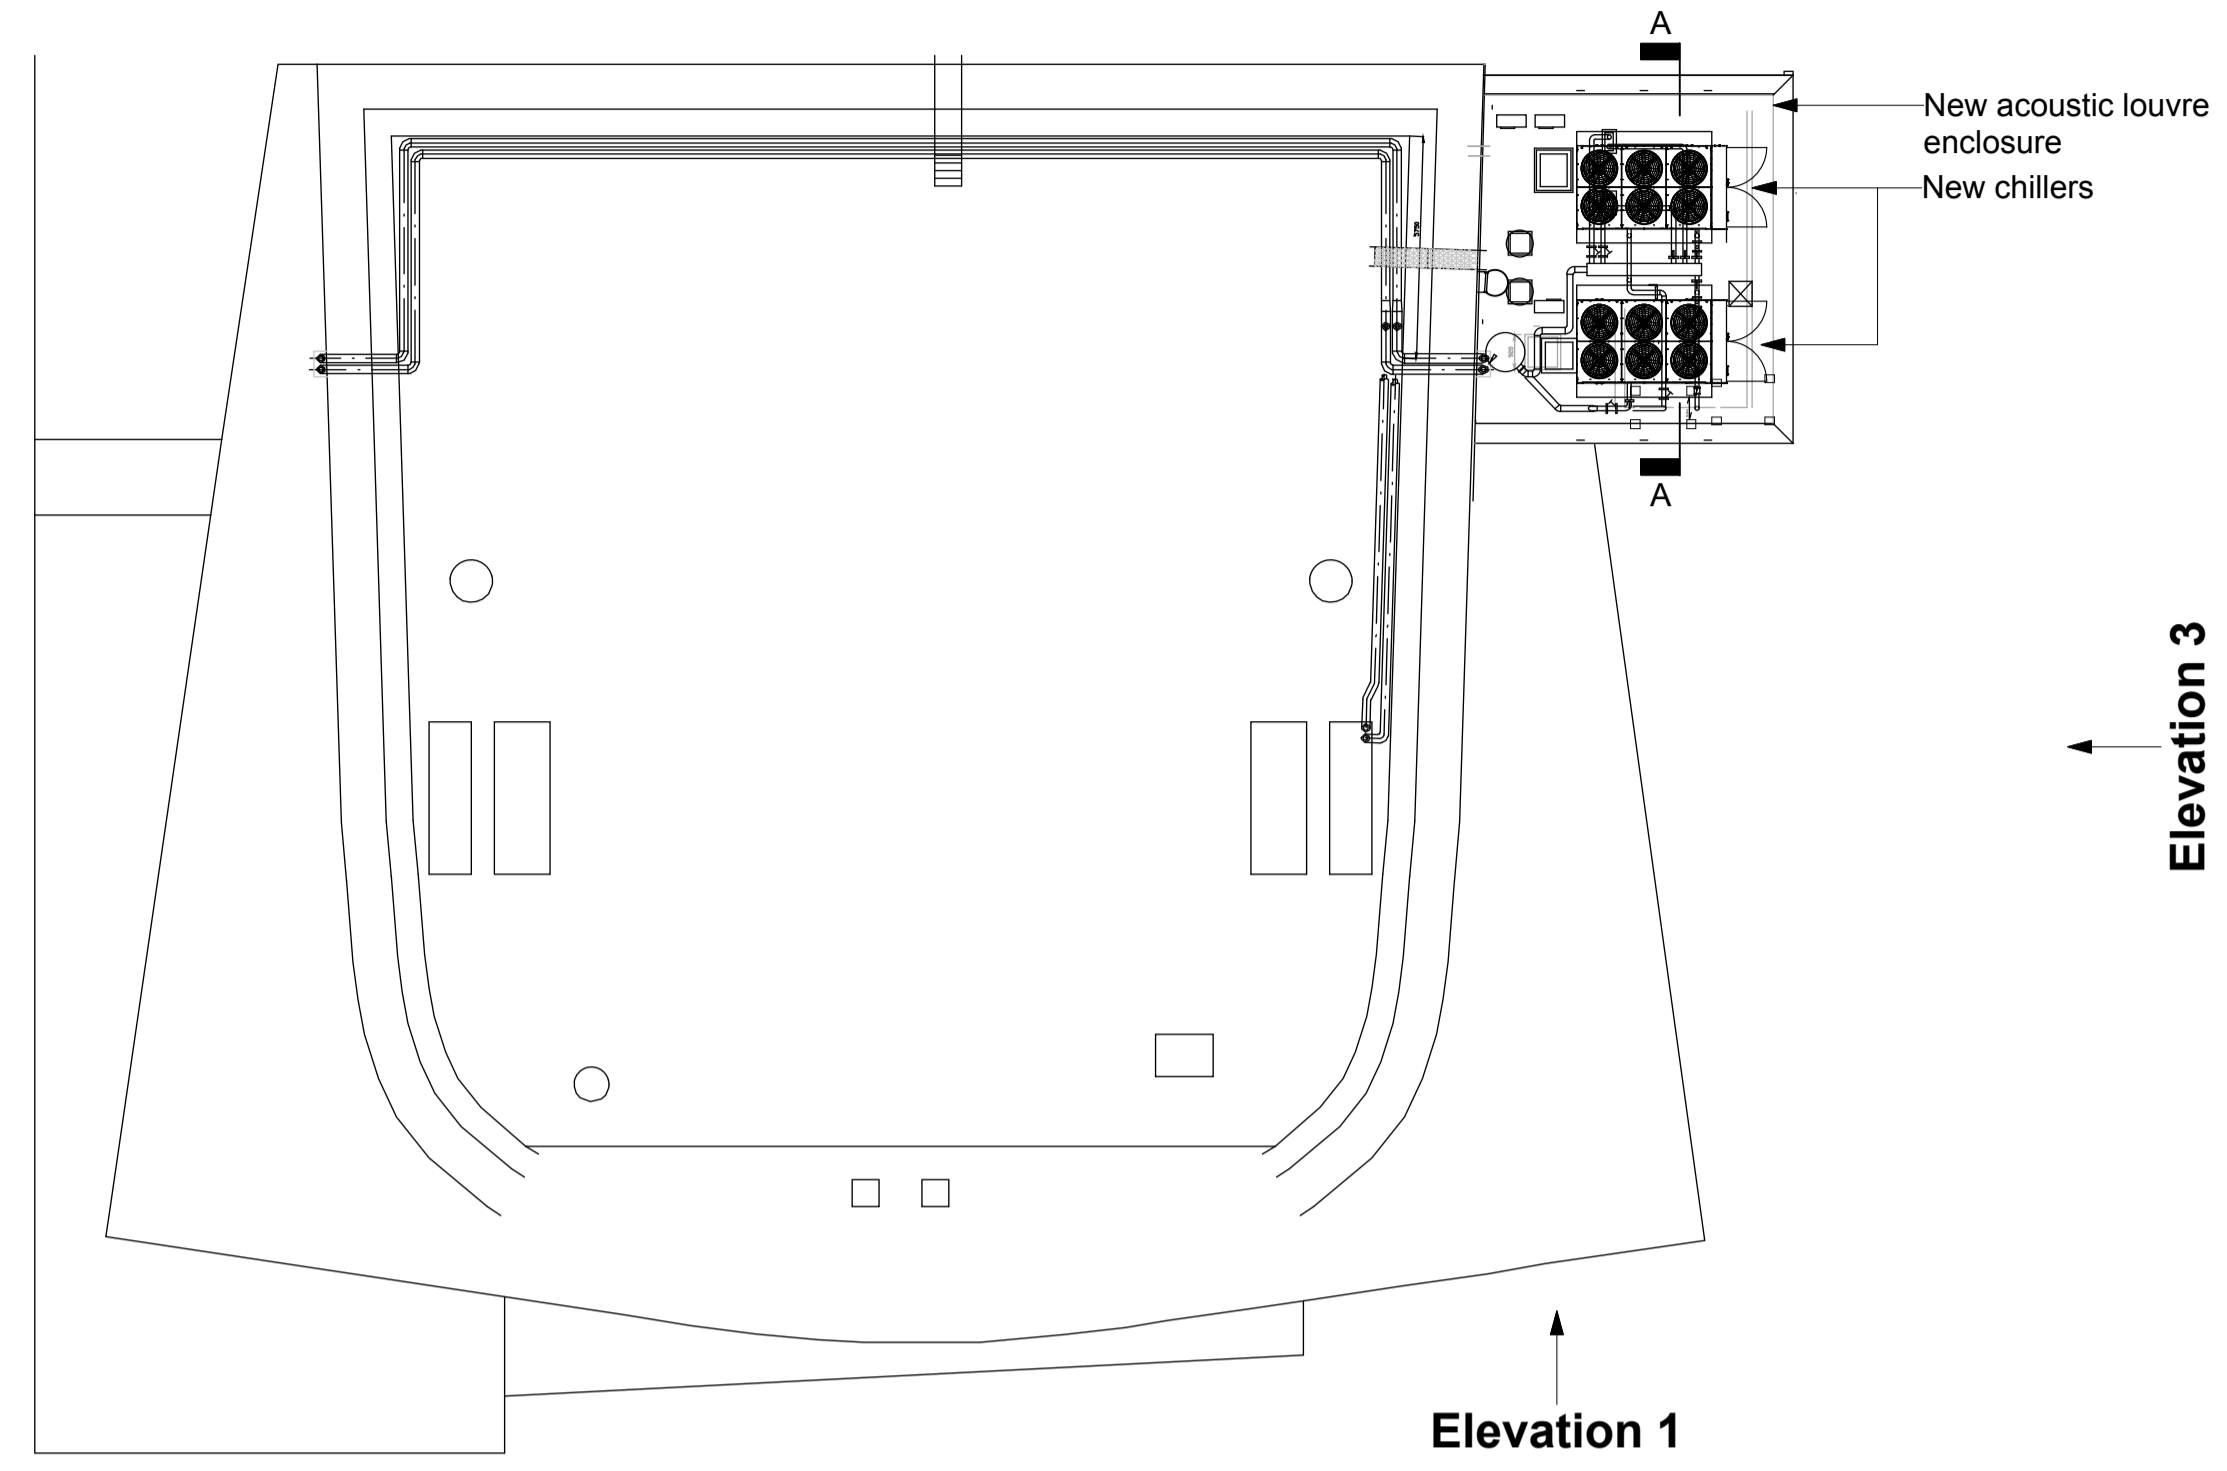


EXISTING PLAN

Elevation 3


Elevation 1

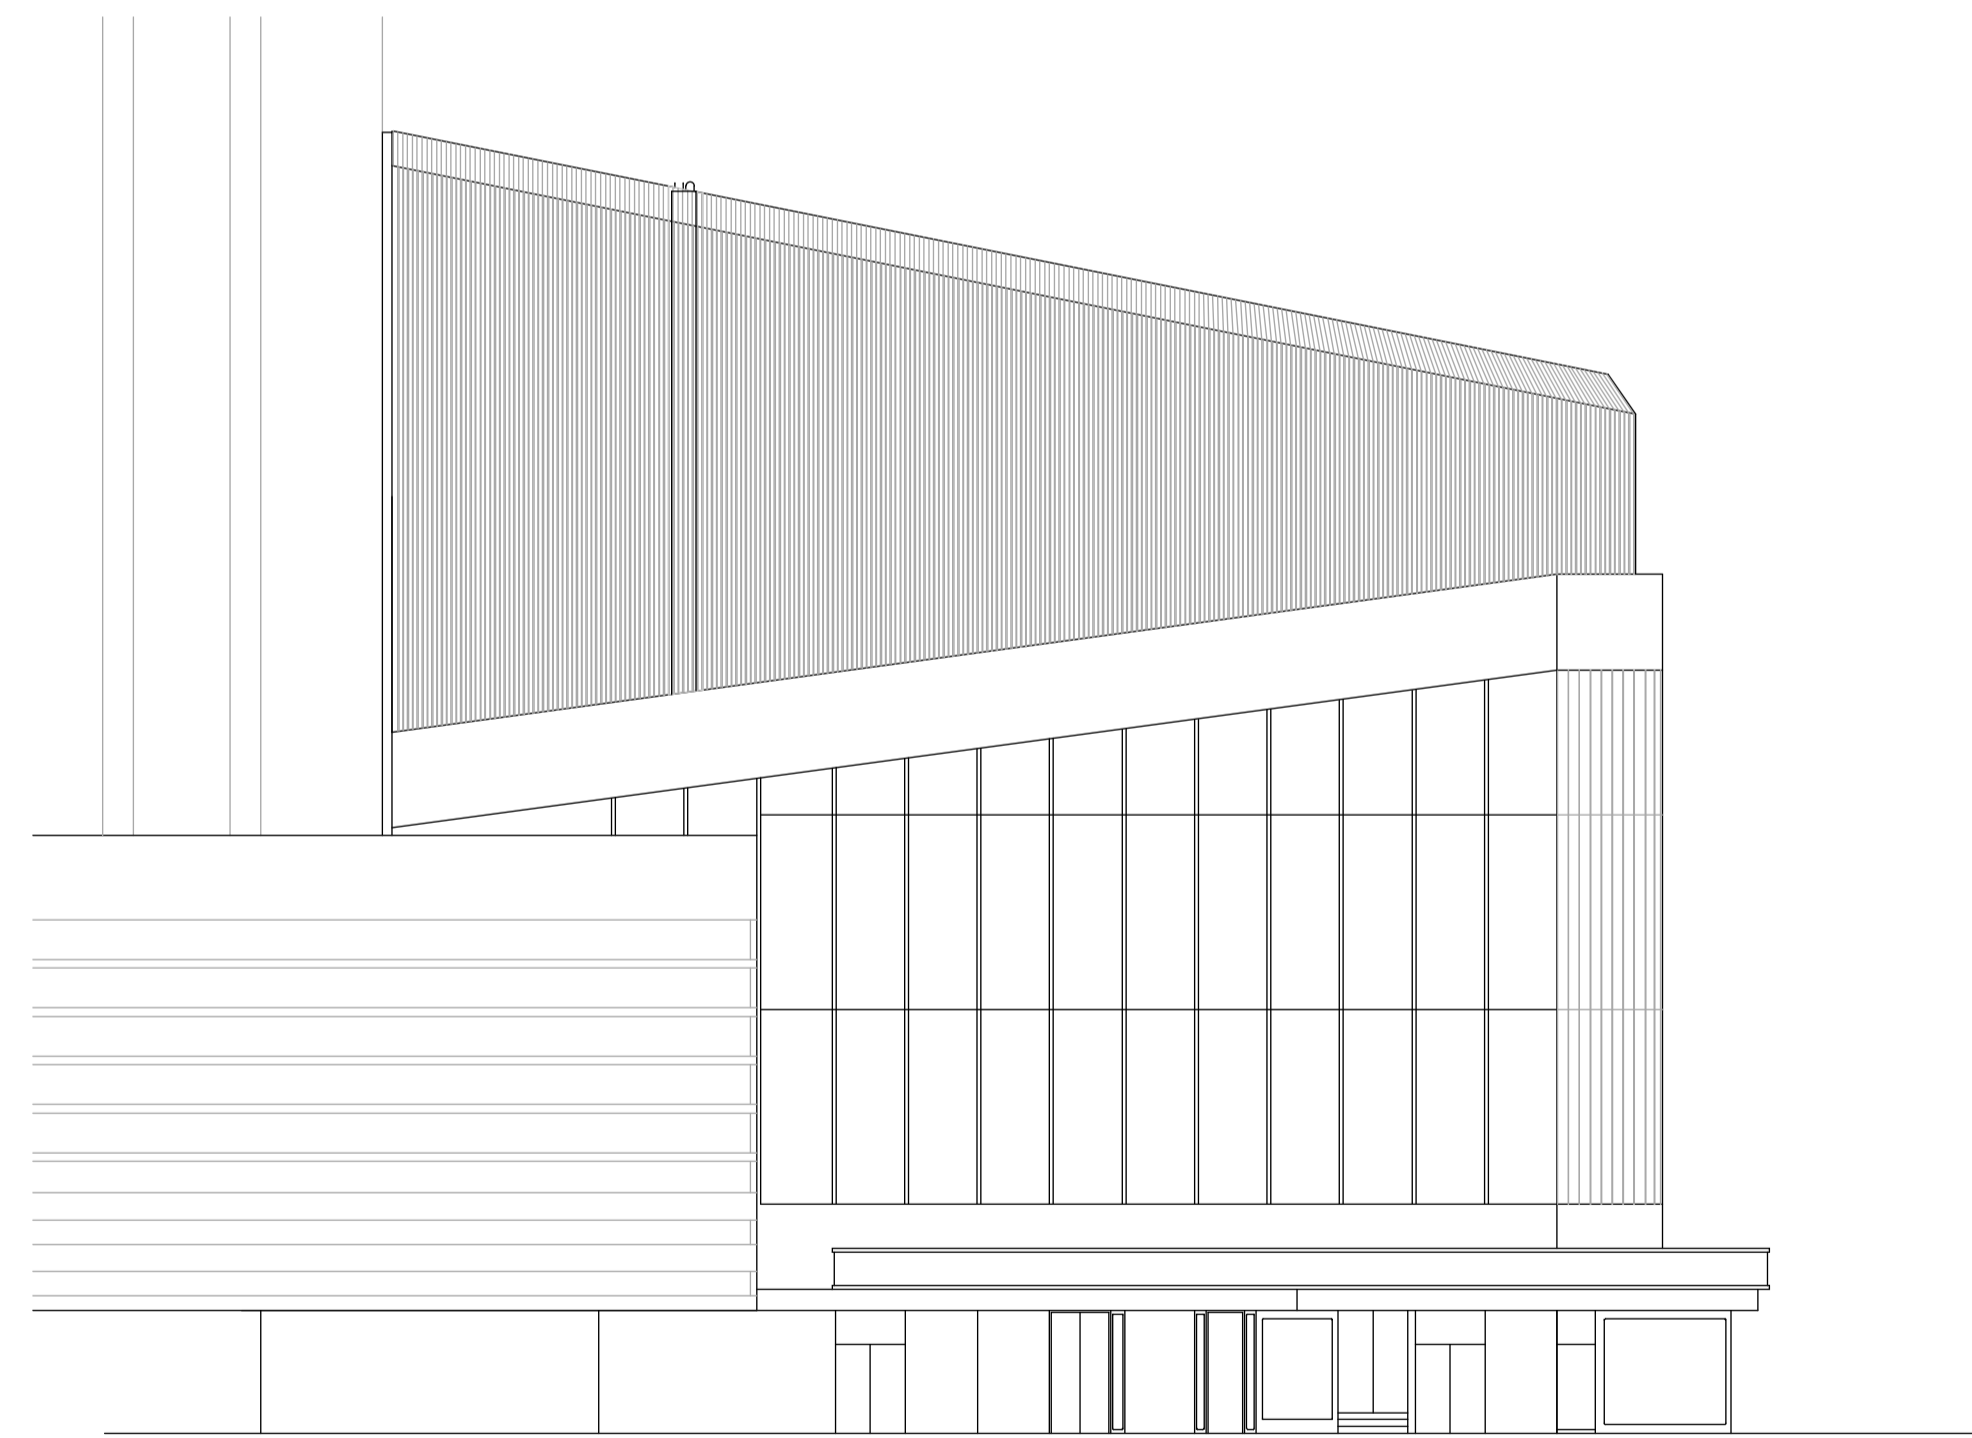

ELEVATION 2 - DRURY LANE

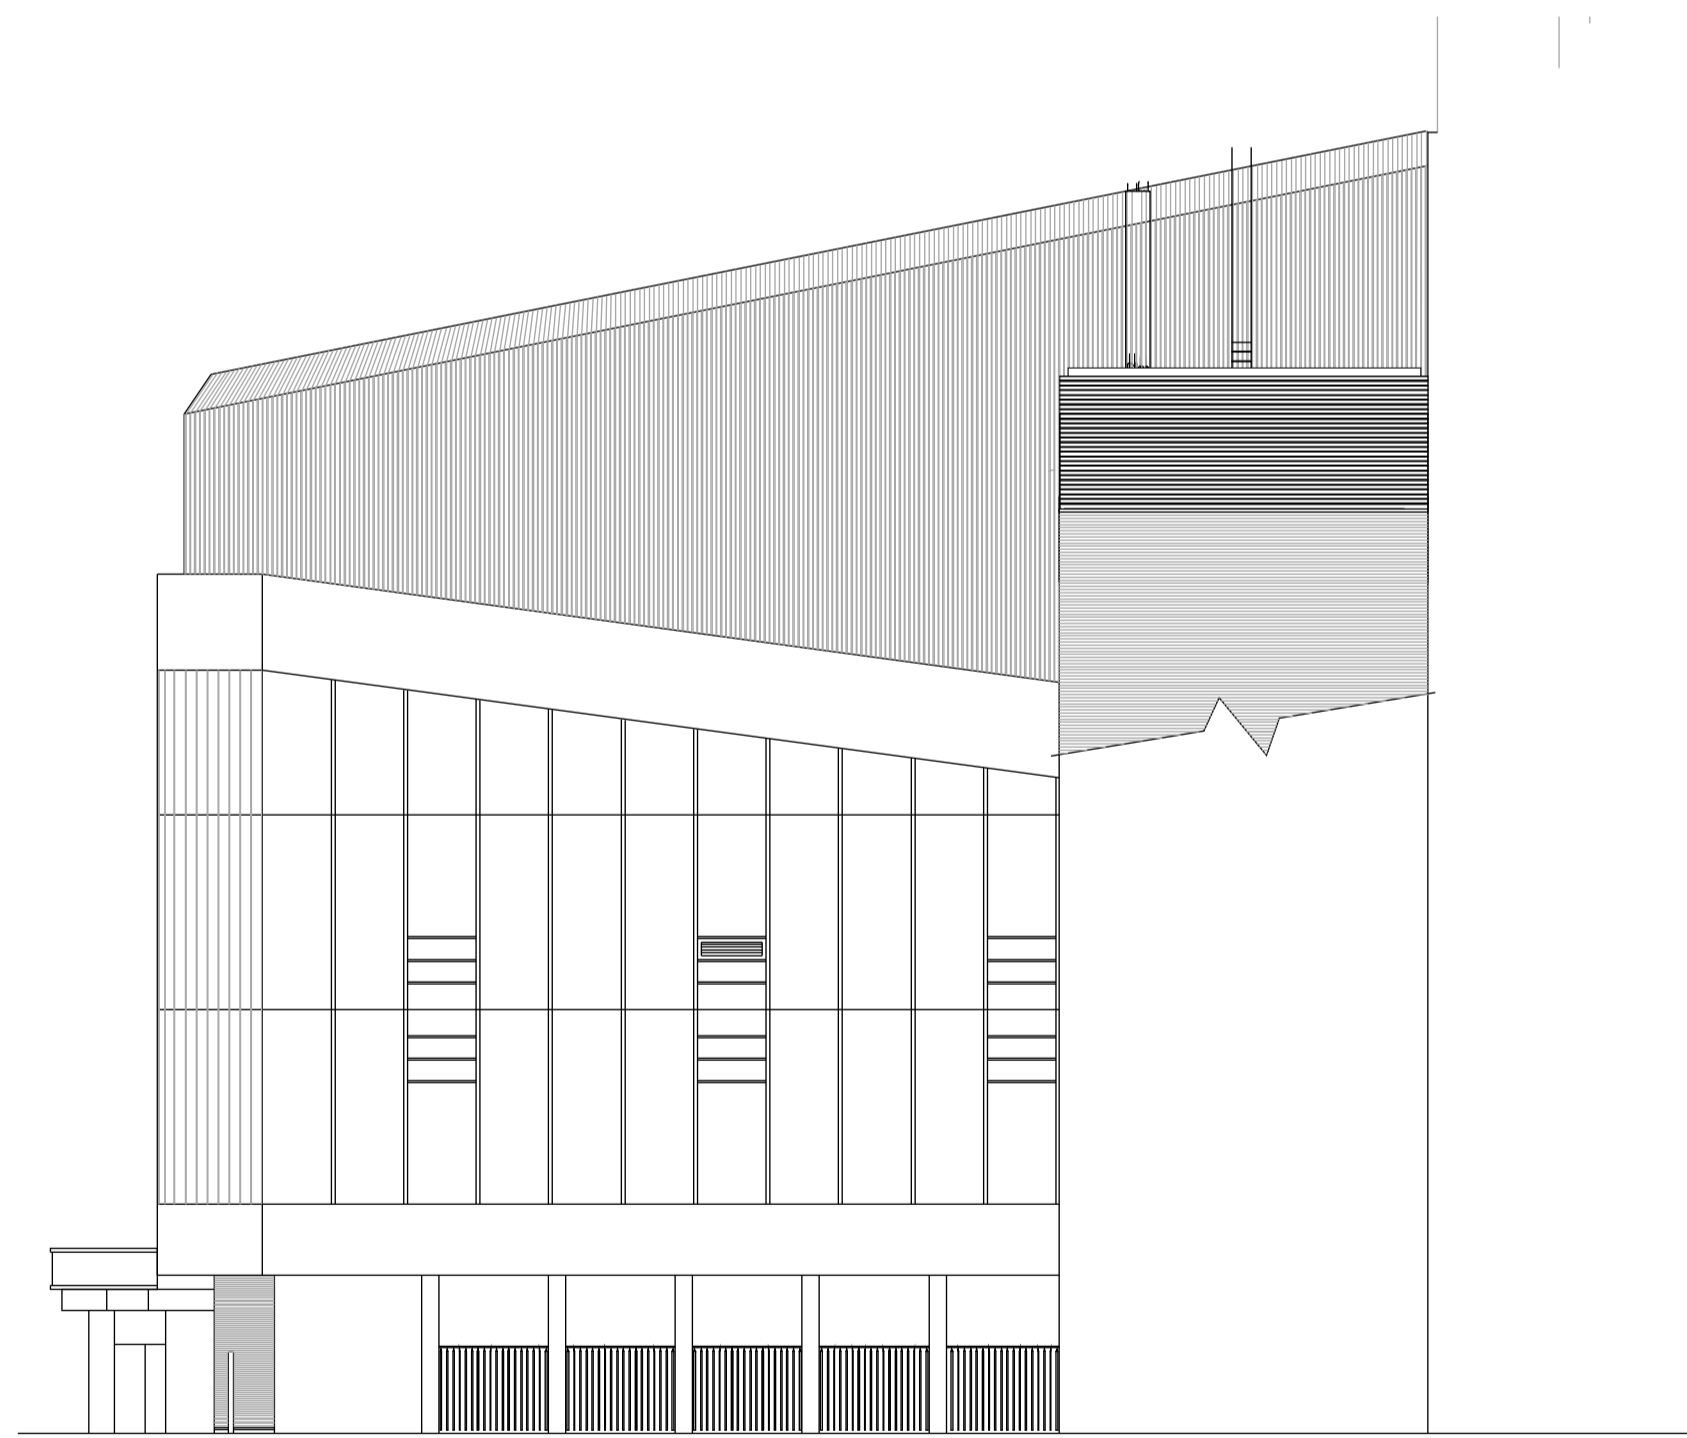

ELEVATION 3 - MEWS

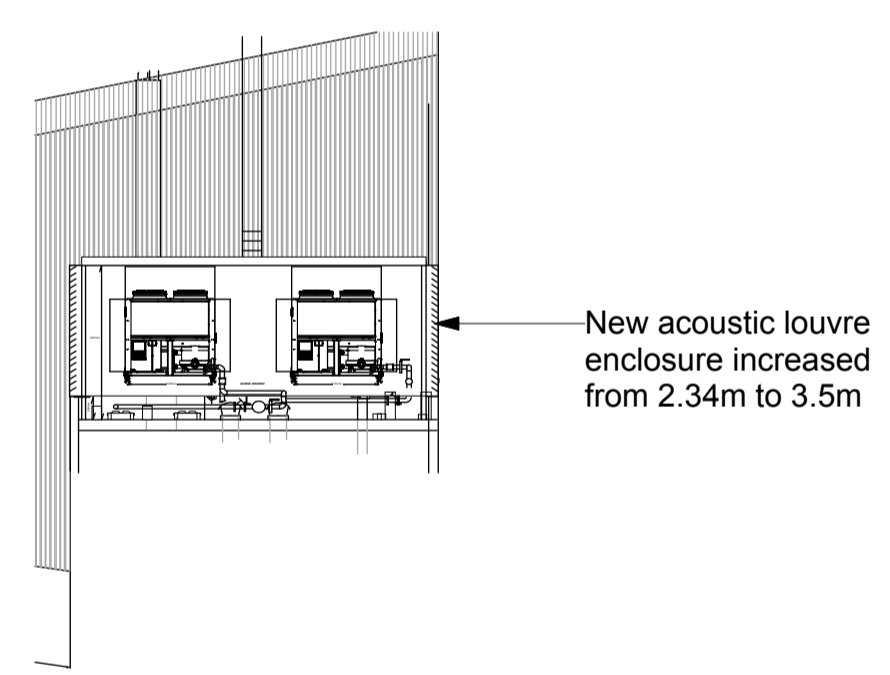

SECTION A-A



Rev.	Date	Amendment

Client
LWT THEATRES

Project
Gillian Lynne Theatre - new chillers

Title
Proposed chillers - plans & elevations

Drawn by	Checked by	Scale	Date
MF	TL	1:200	Jan/'24

Drawing number	Revision
200/P/04	A

Status
PLANNING

LEE/FITZGERALD
 ARCHITECTS

Lee/Fitzgerald Architects
 199 Southwark Bridge Road, London SE1 0ED
 tel: 020 7089 6440
 fax: 020 7403 4421
 email: lfa@leefitzgerald.co.uk
 web: www.leefitzgerald.co.uk