

Furniture Legend



Tables:
 Bespoke 700mm Ø 'Pure White' Trespa top on brushed stainless flip top bases
 8no. in total

Seats:
 Vitra 'Vegetal' chairs in 25 mauve grey.
 16no. in total




Banners:
 6no. 1200mm wide 'Smart Screen' fabric banners on brushed stainless posts 970mm high overall with typical double sided artwork print on black canvas by Breezefree as shown above. Positions as shown on plan.
 12no. posts with 6no. fabric banners in total



Parasol:
 2M TILTING SHANGHAI PARASOL from Christow

All external furniture free standing and stored within shop during non trading hours

TOTAL COVERS: 16no.

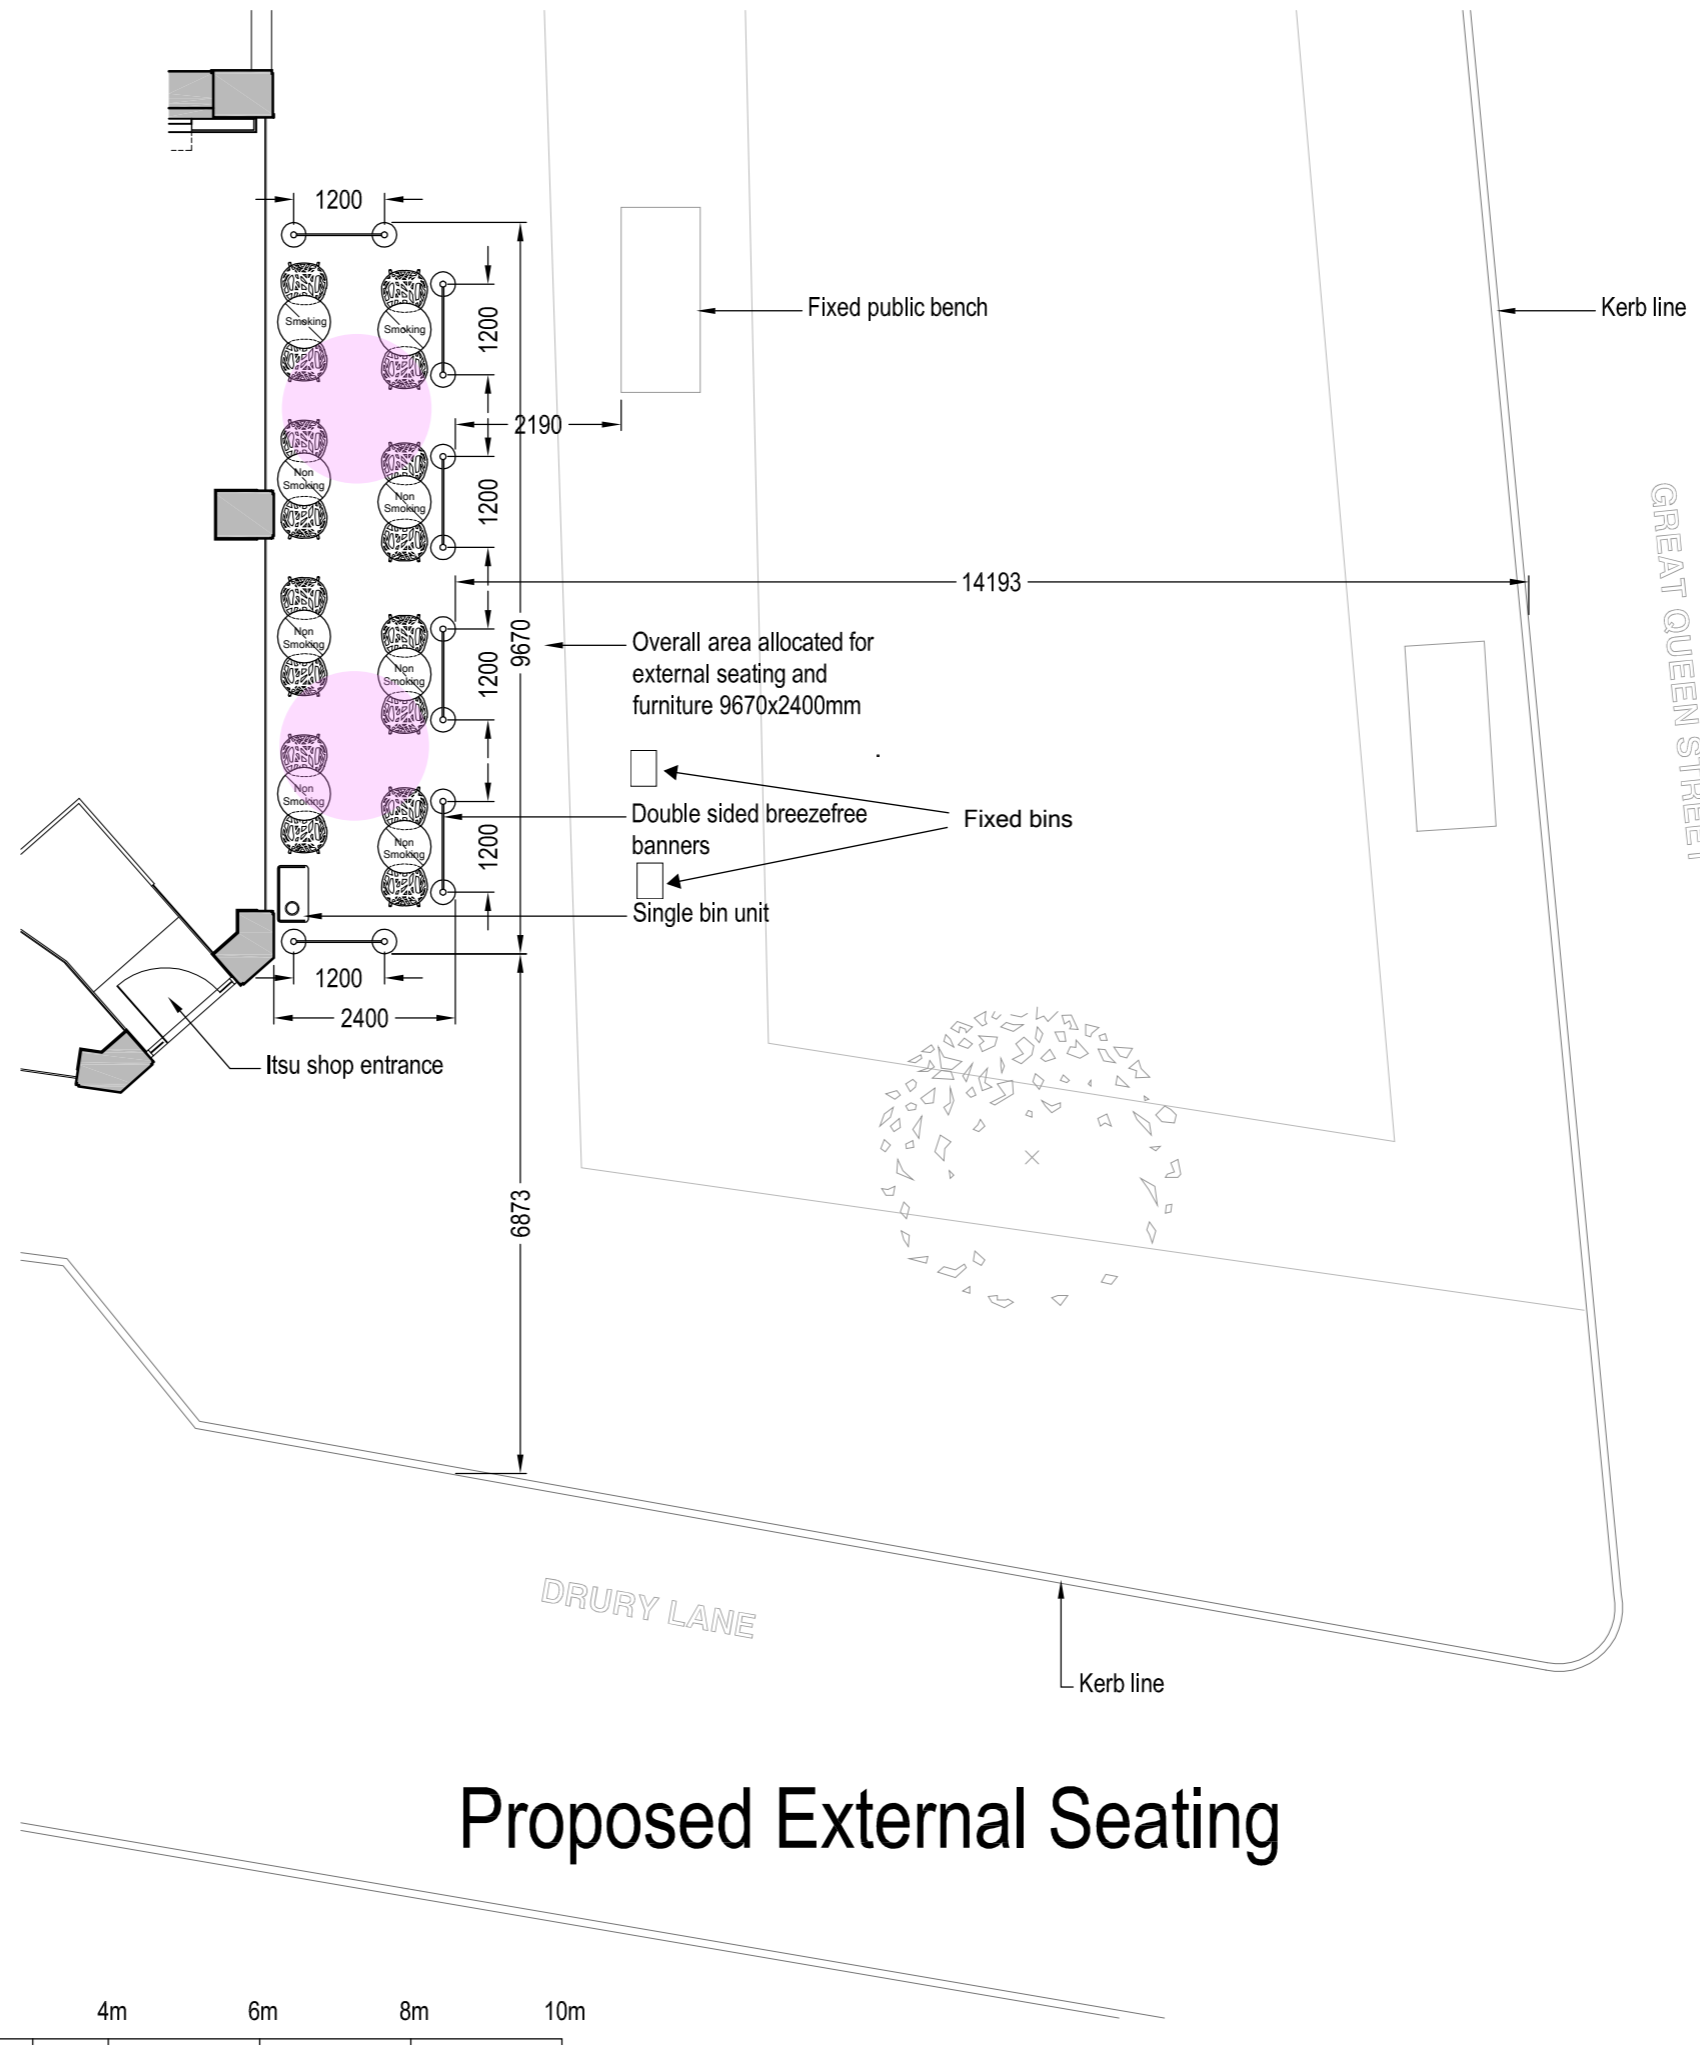


Proposed External Seating



IMPORTANT
 DO NOT SCALE FROM THIS DRAWING.
 ALL DIMENSIONS TO BE CHECKED ON SITE PRIOR TO WORKS. ANY DISCREPANCIES TO BE REPORTED IMMEDIATELY.
 IF IN DOUBT ASK!
 THIS DRAWING IS COPYRIGHT AND REMAINS THE PROPERTY OF RML ARCHITECTURE LTD.

REVISIONS		
REV	REVISION NOTES	DATE
A	Revised to show 4no. tables.	22-01-15
B	Updated to 'As BUILT' status.	25-04-15
C	Revised to show new seating and tables.	08-05-15
D	A-Board omitted.	03-06-15

DRAWING STATUS
APPROVAL

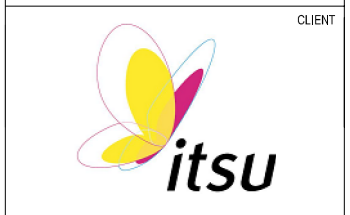

JOB NUMBER: 1285
 DRAWN BY: RML

PROJECT TITLE
ITSU GQS REFURBISHMENT
 41-44 GREAT QUEEN STREET
 LONDON
 WC2B 5AD

DRAWING TITLE
PROPOSED EXTERNAL SEATING

DATE: July 2024
 SCALES: 1:100 @ A3

DRAWING NUMBER: 1285-P-07
 REVISION: D

RMLArchitecture
 28 foundry street brighton BN1 4AT
 07973 151 494