



This drawing is protected under Copyright and at no time should any portion of this drawing be reproduced or copied without the permission of the Architect (Design Copyright Act 1968).
 This drawing must not be used for purposes other than that for which it was provided. It is supplied without liability for any errors or omissions.
 Drawings only to be scaled for planning application purposes, all dimensions to be checked on site. All drawings subject to Statutory Authority Approval.

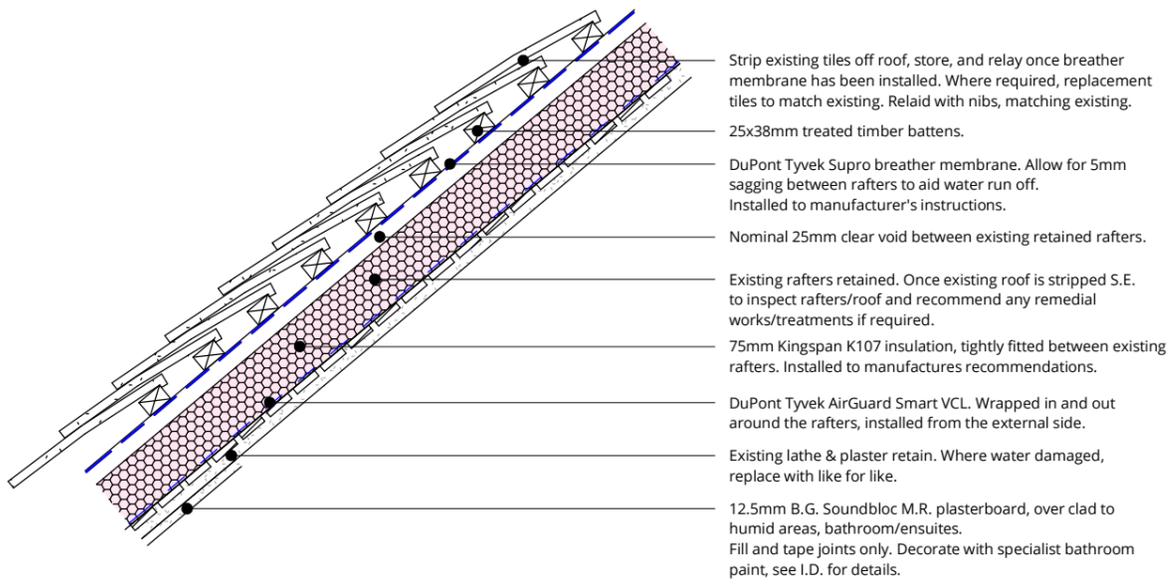


RT-01_Reburbished Exist. Main Pitched Roof_0.29

1 : 10

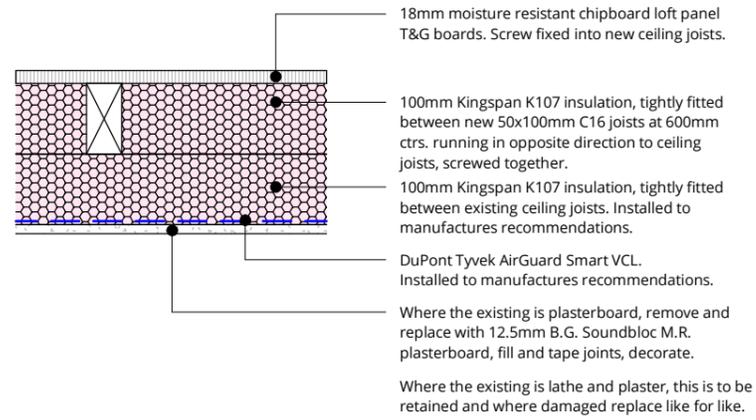

RT-02_Reburbished Exist. Main Pitched Roof Ceiling/Loft_0.11

1 : 10

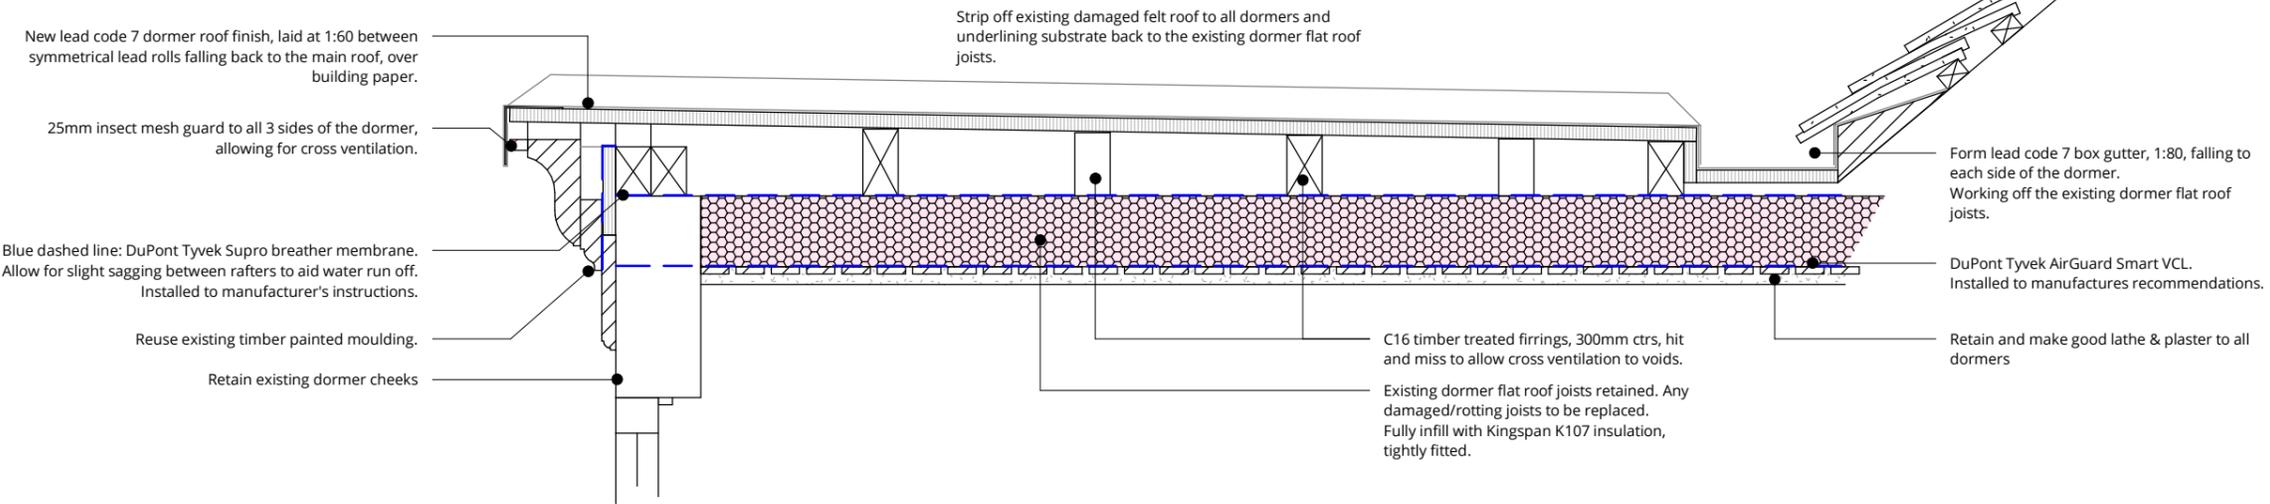

RT-03_Reburbished Exist. Dormer Roof

1 : 10


Depending on the existing joists depth:
 100mm Insulation U-value 0.29
 75mm Insulation U-value 0.36



Section Key

1 : 200

Notes:

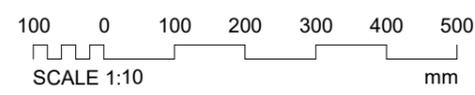

Rev	Description	Date
0	First Issue	240724



16 Lambton place
 notting hill
 london w11 2sh
 t 02072293125
 f 02072293257
 e info@wolffarchitects.co.uk

PLANNING

project: **14 Templewood Avenue, London, NW3 7XA**

drawing title:	
Proposed Roofs Types	
date: 07/10/24	scale: As
dwg no: 2320-PL-256	rev no: indicated
	0