

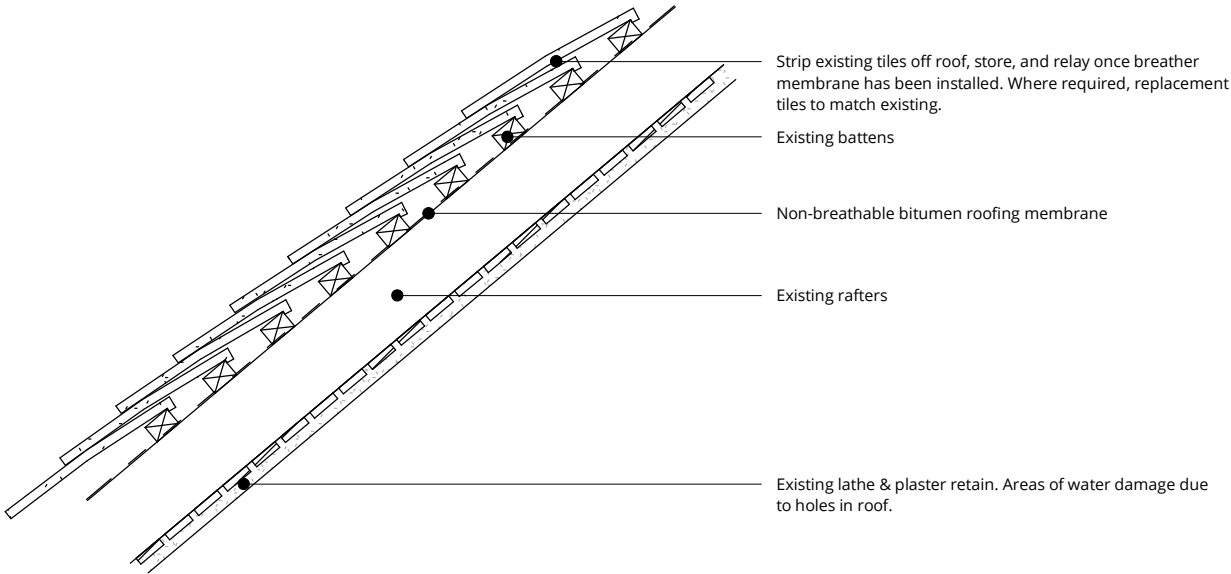


Notes:

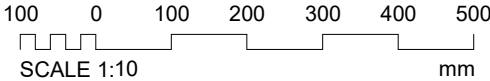


RT-01_Exist. Main Pitched Roof

1 : 10

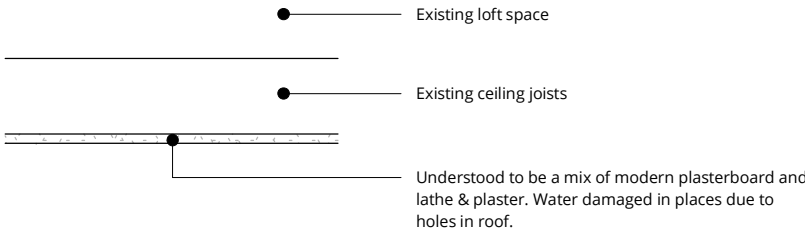

RT-02_Exist. Main Pitched Roof Ceiling/Loft

1 : 10

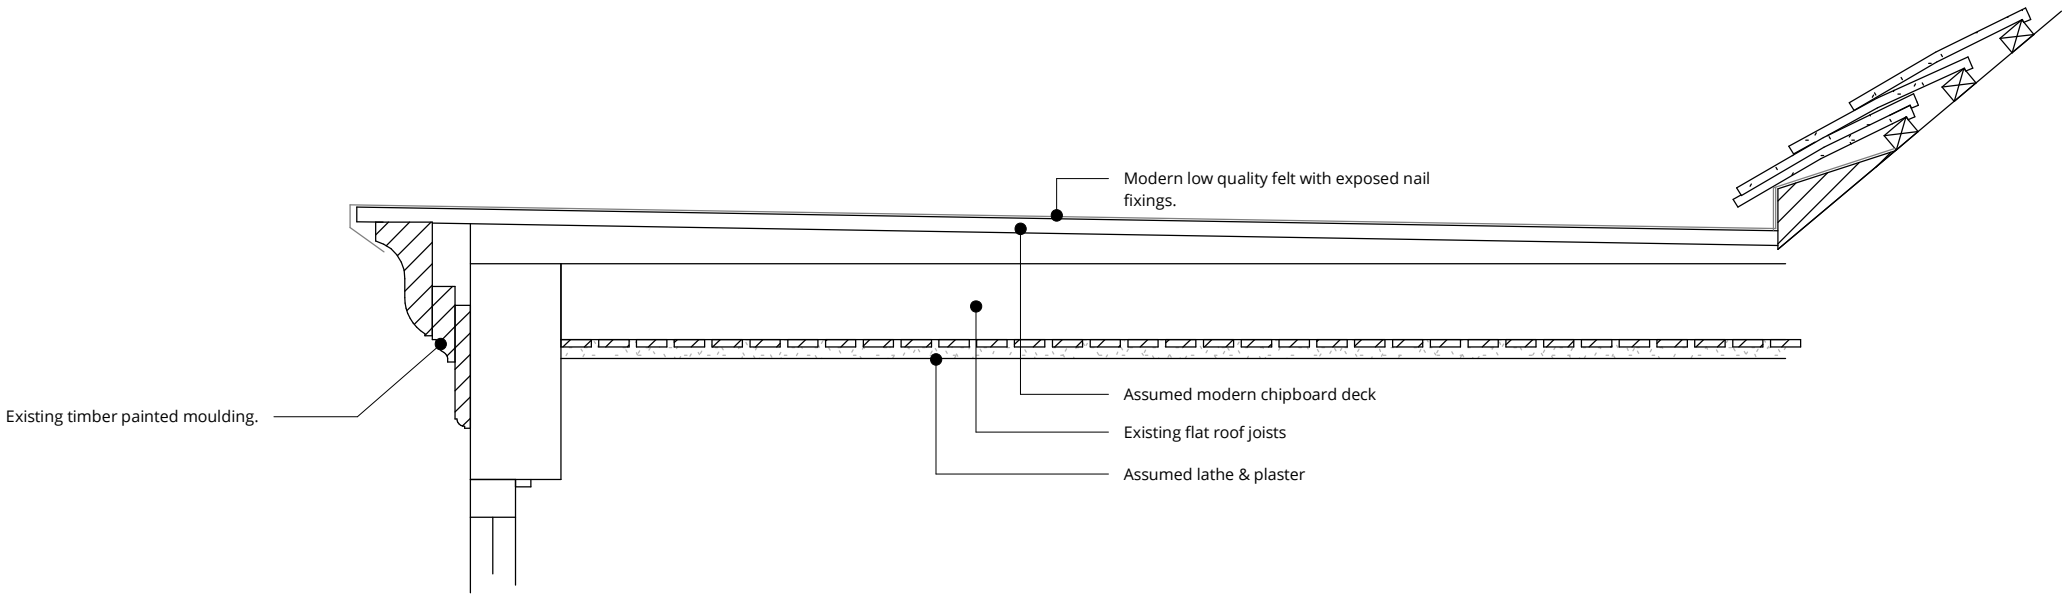

RT-03_Existing Dormer Roof.

1 : 10



Section Key

1 : 200

0	First Issue	240724
Rev	Description	Date



WOLFF ARCHITECTS

16 lambton place
notting hill
london w11 2sh
t 02072293125
f 02072293257
e info@wolffarchitects.co.uk

status:

PLANNING

project: 14 Templewood Avenue,
London, NW3 7XA

drawing title:
Existing Roof Types

date:	07/23/24	scale:	As
dwg no:	2320-PL-255	rev no:	indicated 0