

**152 Royal College
Street**


Project Number 101
Drawing Number 550
07 August, 2024
Roof & Lantern - Ventilation
Location

Scale 1 : 10

Author MB
Checked by HS
Rev. a
Date 07/08/2024

Description -

Lantern section showing the
ventilation points

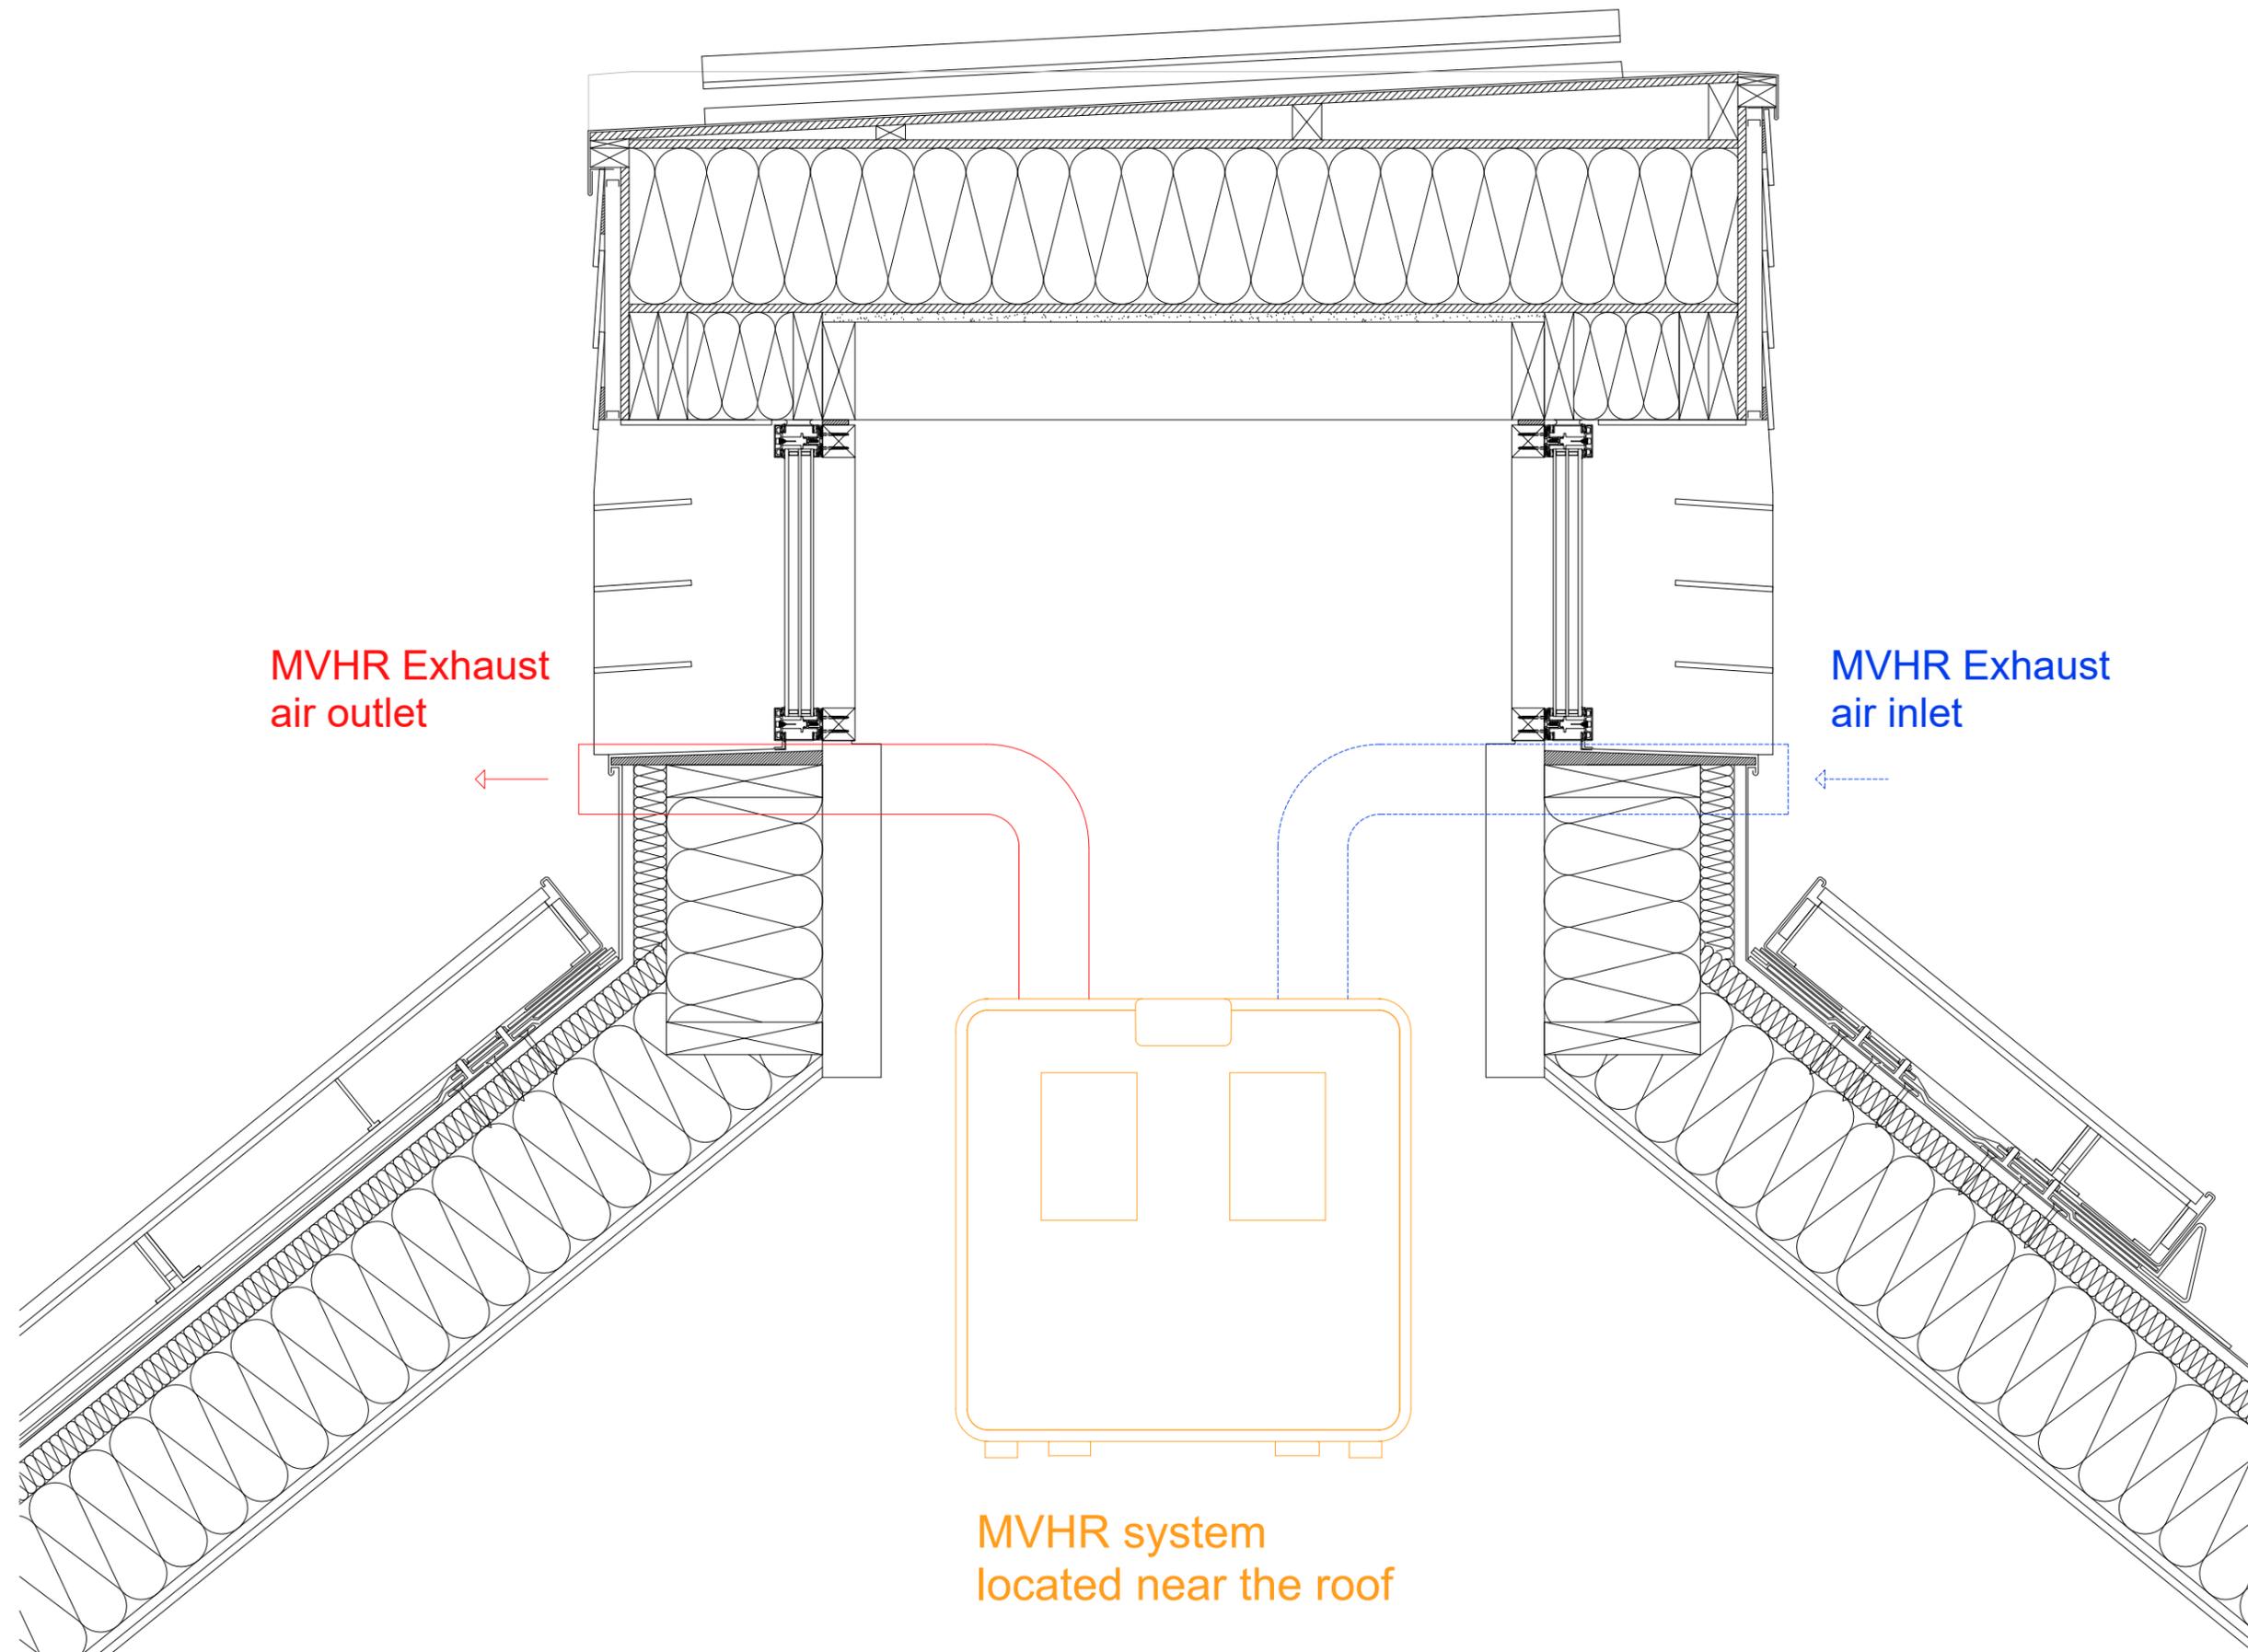

**152 Royal College
Street**

Project Number 101
Drawing Number 551
07 August, 2024
Roof & Lantern - Ventilation
Location

Scale 1 : 10

Author MB
Checked by HS
Rev. a
Date 07/08/2024

Description -

Elevation of the lantern
showing the MVHR vent
location.

