


DRAWING NOTES

1. filename: 1-19 Torrington Place Proposed Elevations.dwg
2. Do not scale this drawing in either paper or digital form. Use figured dimensions only. Detailed site survey to be carried out to establish tolerances. Figured dimensions are in mm. All dimensions shall be verified on site before proceeding with the work. The architect shall be notified of any discrepancies.
3. This drawing has been produced for sole use on this project and is not intended for use by any other person or for any other purpose. © Copyright RSS (U.K.)
4. All printed copies should be made at 100% of the original page size. Use scale bars, where included, to check that the drawing has been printed to the intended scale as identified in the drawing title block.
5. This drawing is not intended for construction unless specifically described as such.

REVISIONS

REV	DATE	STATUS
PL1	06.08.2024	Issued for planning approval
Changes since last issue:		
-		

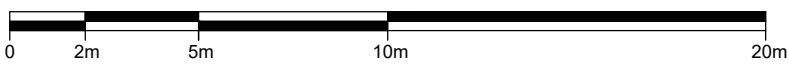

28 NAVIGATION ROAD LONDON E3 3TG
T : 020 7739 8945
E : rss@rssa.co.uk www.rivingtonstreetsstudio.co.uk

rivingtonstreetstudio

job title UCL 1-19 Torrington Place

drawing title Proposed Elevation E

drawn by DH job no. 1040 suitability S4 revision PL1

scale 1:200@A1

PROJECT	ORIGIN	VOLUME	LEVEL	TYPE	ROLE	NUMBER
PROP	RSS	00	ZZ	DR	A	1412